


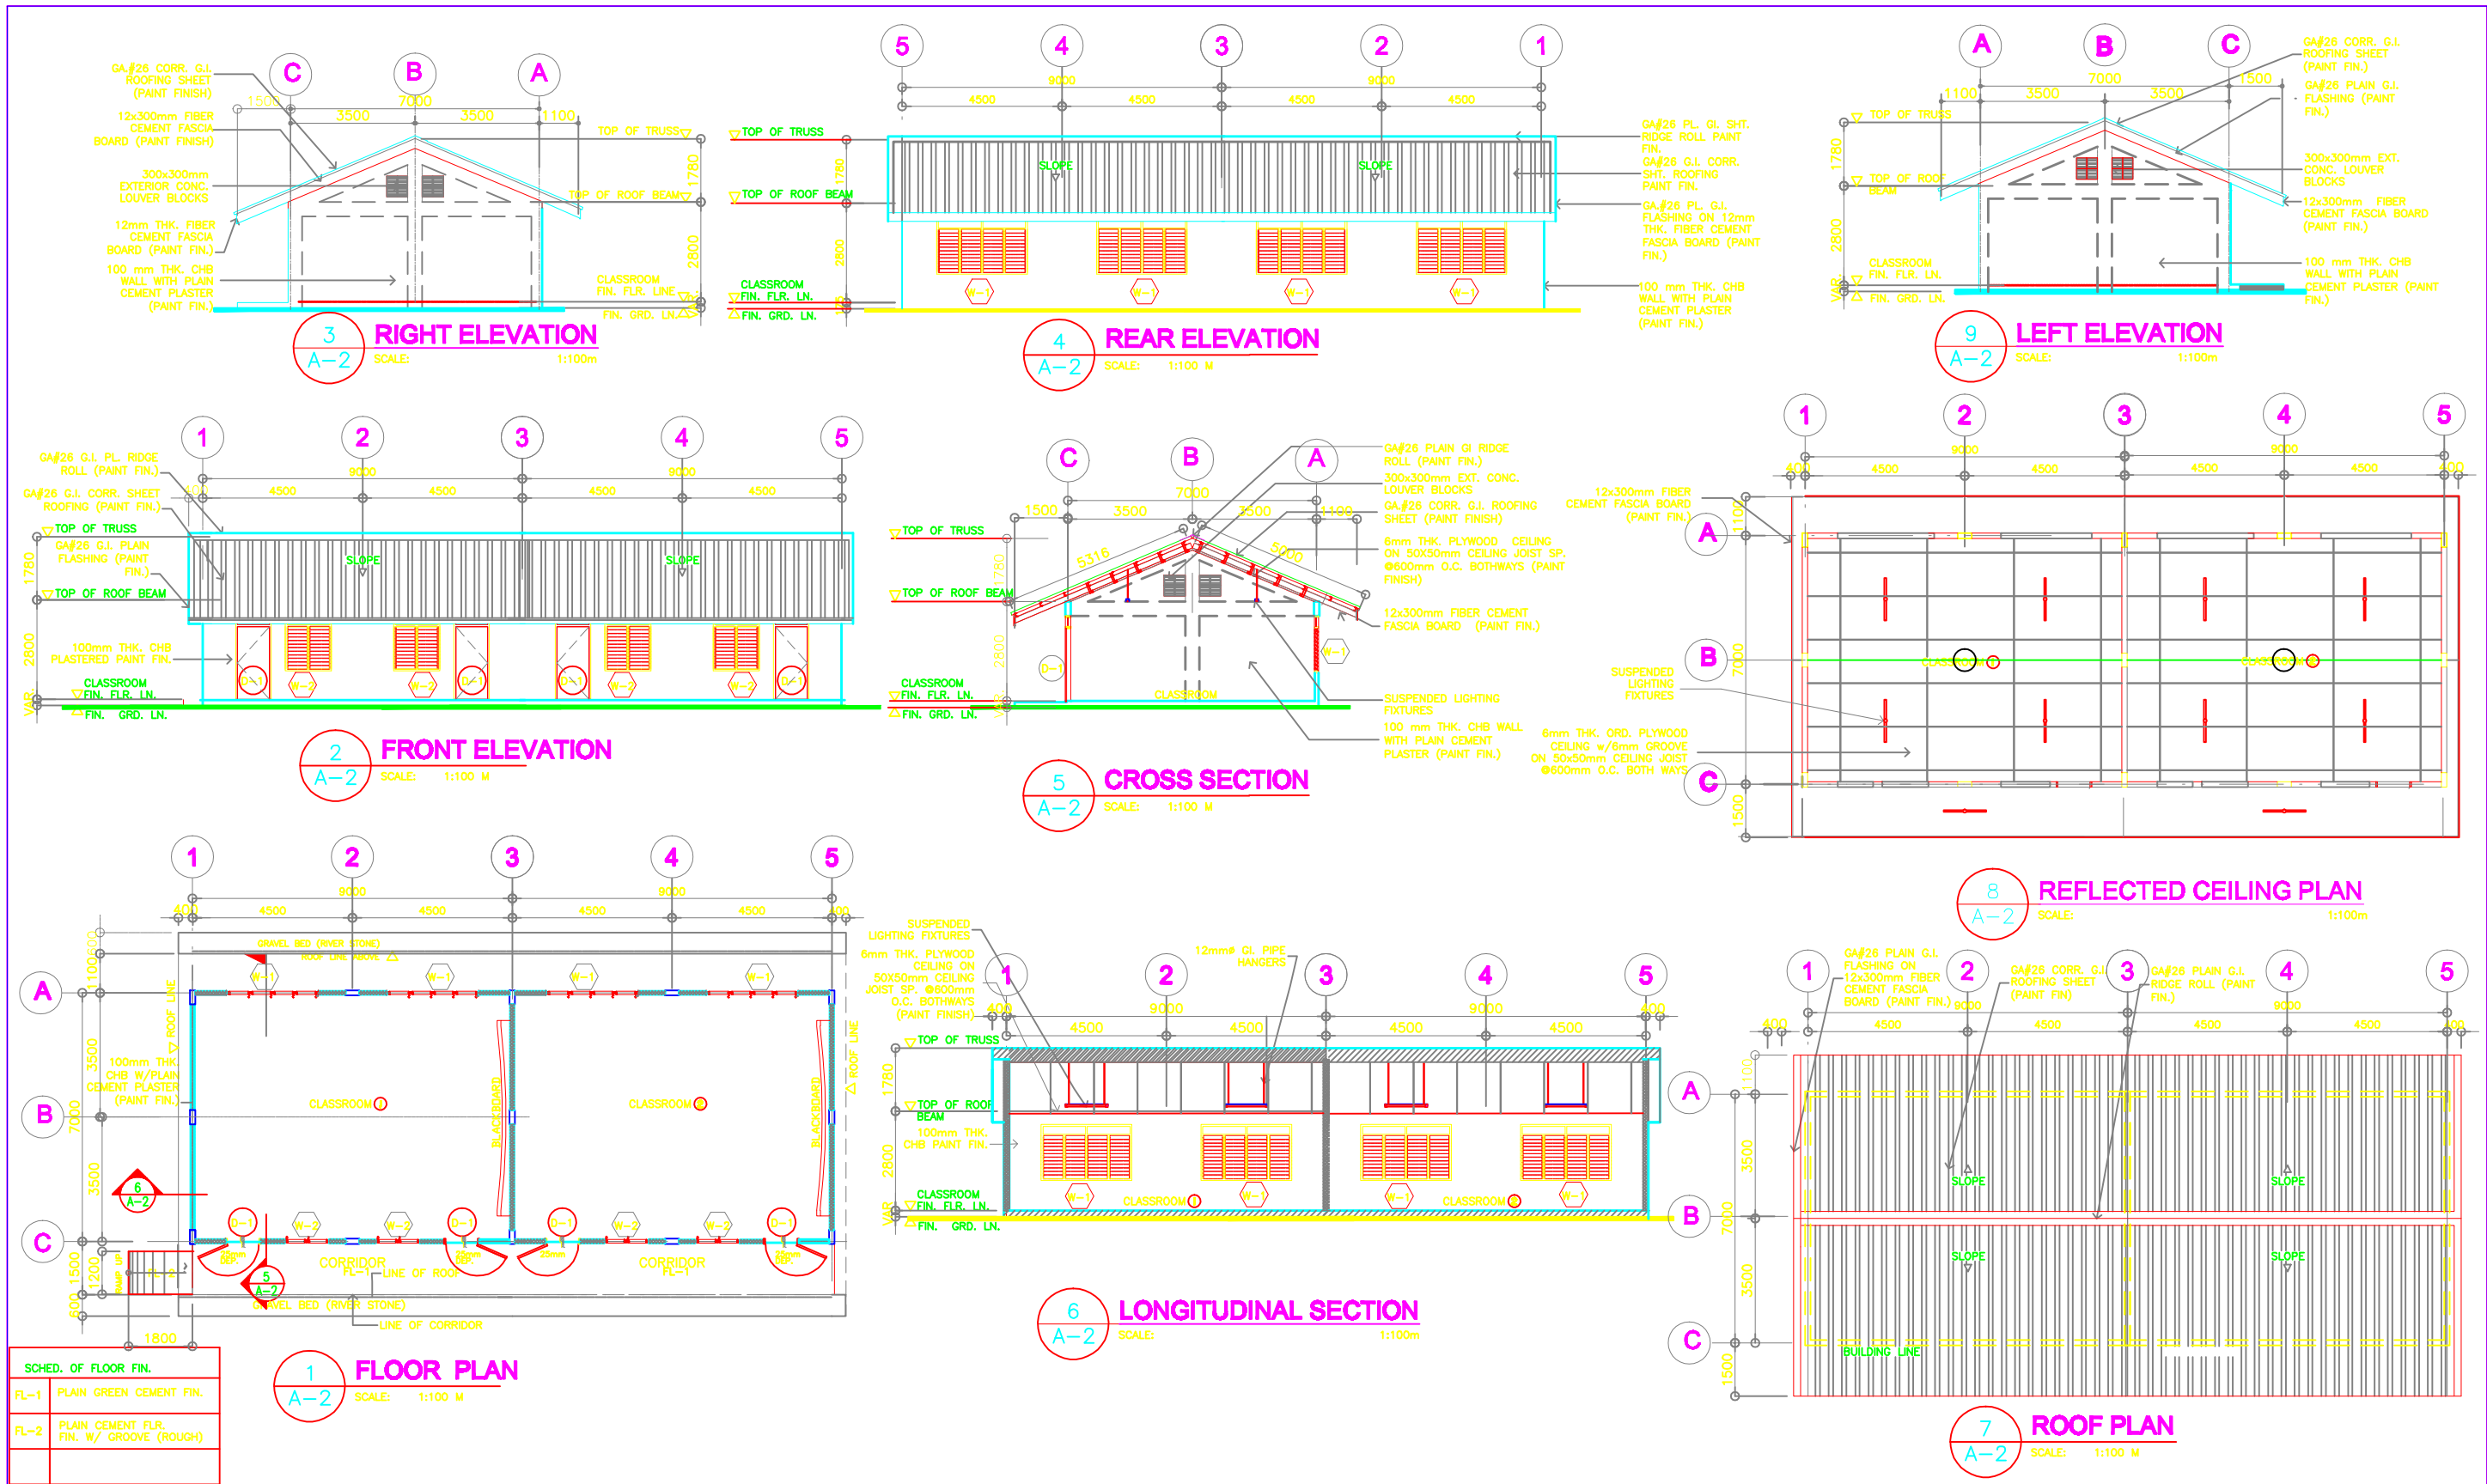

REPUBLIC OF THE PHILIPPINES DepED DEPARTMENT OF EDUCATION PHYSICAL FACILITIES AND SCHOOLS ENGINEERING DIVISION MARALCO AVENUE, DAVAO CITY	DESIGNED BY : <i>Maximo M. Calbang</i> MAXIMO M. CALBANG DESIGNER_1 DESIGNER_2	CHECKED BY : <i>Nathaniel Q. Mendoza</i> NATHANIEL Q. MENDOZA ARCHITECT II PPSED-DepED	RECOMMENDING APPROVAL : <i>Luis G. Purisima Jr.</i> LUIS G. PURISIMA JR. HEAD, PLANNING & DESIGN UNIT PPSED-DepED	APPROVED BY : <i>Oliver R. Hernandez</i> OLIVER R. HERNANDEZ CHIEF, PPSED-OPS DepED	PROJECT TITLE : ONE STOREY TWO-CLASSROOM SCHOOLBUILDING (MOD.) LOCATION :	PROJECT NO: PROJECT_NO DESIGNED BY: DESIGNED_BY ENCODED BY: ENCODED_BY CHECKED BY: CHECKED_BY DATE: DATE	OWNER : DEPARTMENT OF EDUCATION DepED SHEET CONTENTS : PERSPECTIVE FLOOR, CEILING & ROOF PLANS ELEVATIONS & SECTIONS	SHEET NO: A-2 3
---	---	---	--	--	---	---	---	--

NOTE: THIS DRAWING, AS AN INSTRUMENT OF SERVICE IS THE PROPERTY OF TASK FORCE ENGINEERING, ASSESSMENT AND MONITORING AND NO SUCH MUST NOT BE REPRODUCED OR COPIED IN PART OR IN WHOLE WITHOUT THEIR PERMISSION. ALL DRAWINGS ARE TO BE RETURNED WHEN NO LONGER IN USE.

REP. ACT 545