
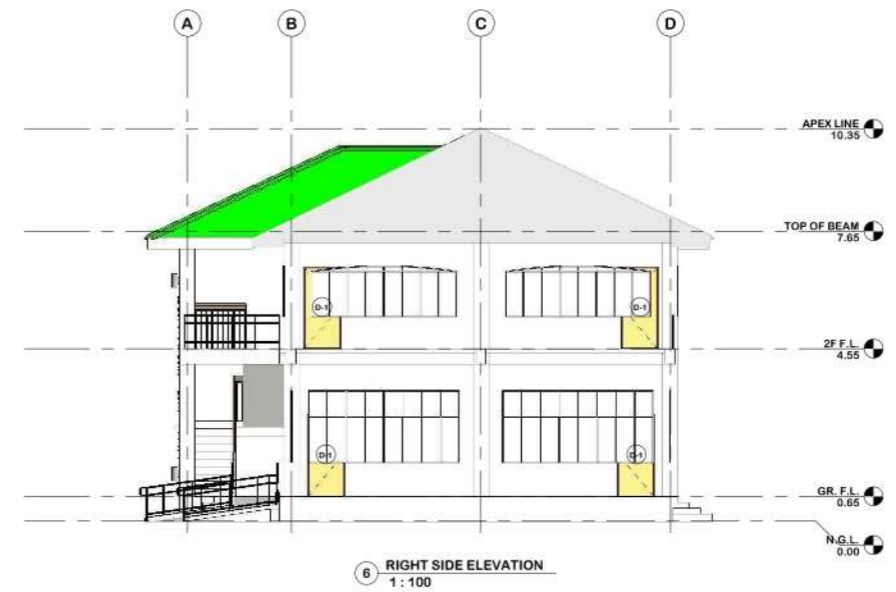
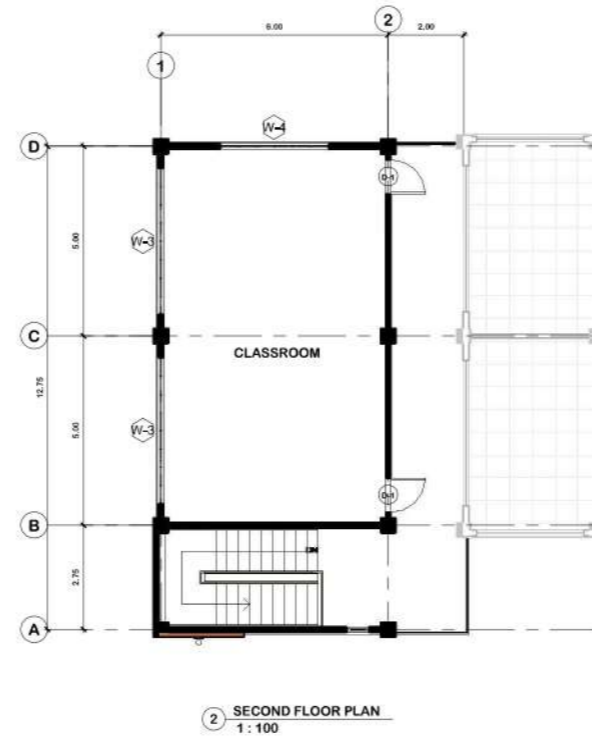


COLLEGE OF LAW

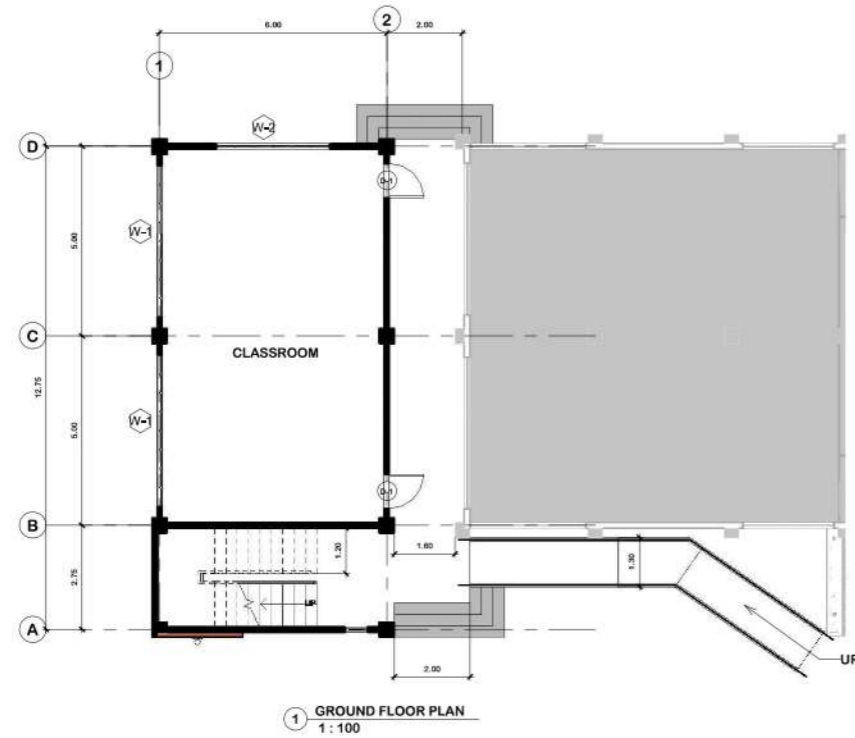

REPUBLIC OF THE PHILIPPINES  
DEPARTMENT OF PUBLIC WORKS AND HIGHWAYS  
REGIONAL OFFICE NO.1  
AGUILA ROAD, SEVILLA, SAN FERNANDO CITY, LA UNION

BASIC INFRASTRUCTURE PROGRAM (BIP),  
CONSTRUCTION OF ACADEMIC BUILDINGS,  
MARIANO MARCOS STATE UNIVERSITY-BATAC  
CAMPUS, CITY OF BATAC, ILOCOS NORTE

AS SHOWN

VIA CHRISTINE D. NEPOMUCENO  
ARCHITECT I - COS

JULIUS M. GACETA  
ARCHITECT II

REVIEWED:

KENNEX LORENZ S. TAMBOT  
CHIEF, BRIDGES & OTHER PUBLIC WORKS DESIGN

DATE:

SUBMITTED:

DEXTER L. CAVANEYRO  
CHIEF, PLANNING AND DESIGN DIVISION

DATE:

RECOMMENDED:

RICHARD A. RAGASA, CESE  
ASSISTANT REGIONAL DIRECTOR

DATE:

APPROVED:

RONNEL M. TAN, CESO III  
REGIONAL DIRECTOR

DATE:


SET NO.:

A

SHEET NO.:

2-A  
1 1

COLLEGE OF BUSINESS,  
ECONOMICS, AND  
ACCOUNTANCY 'A'

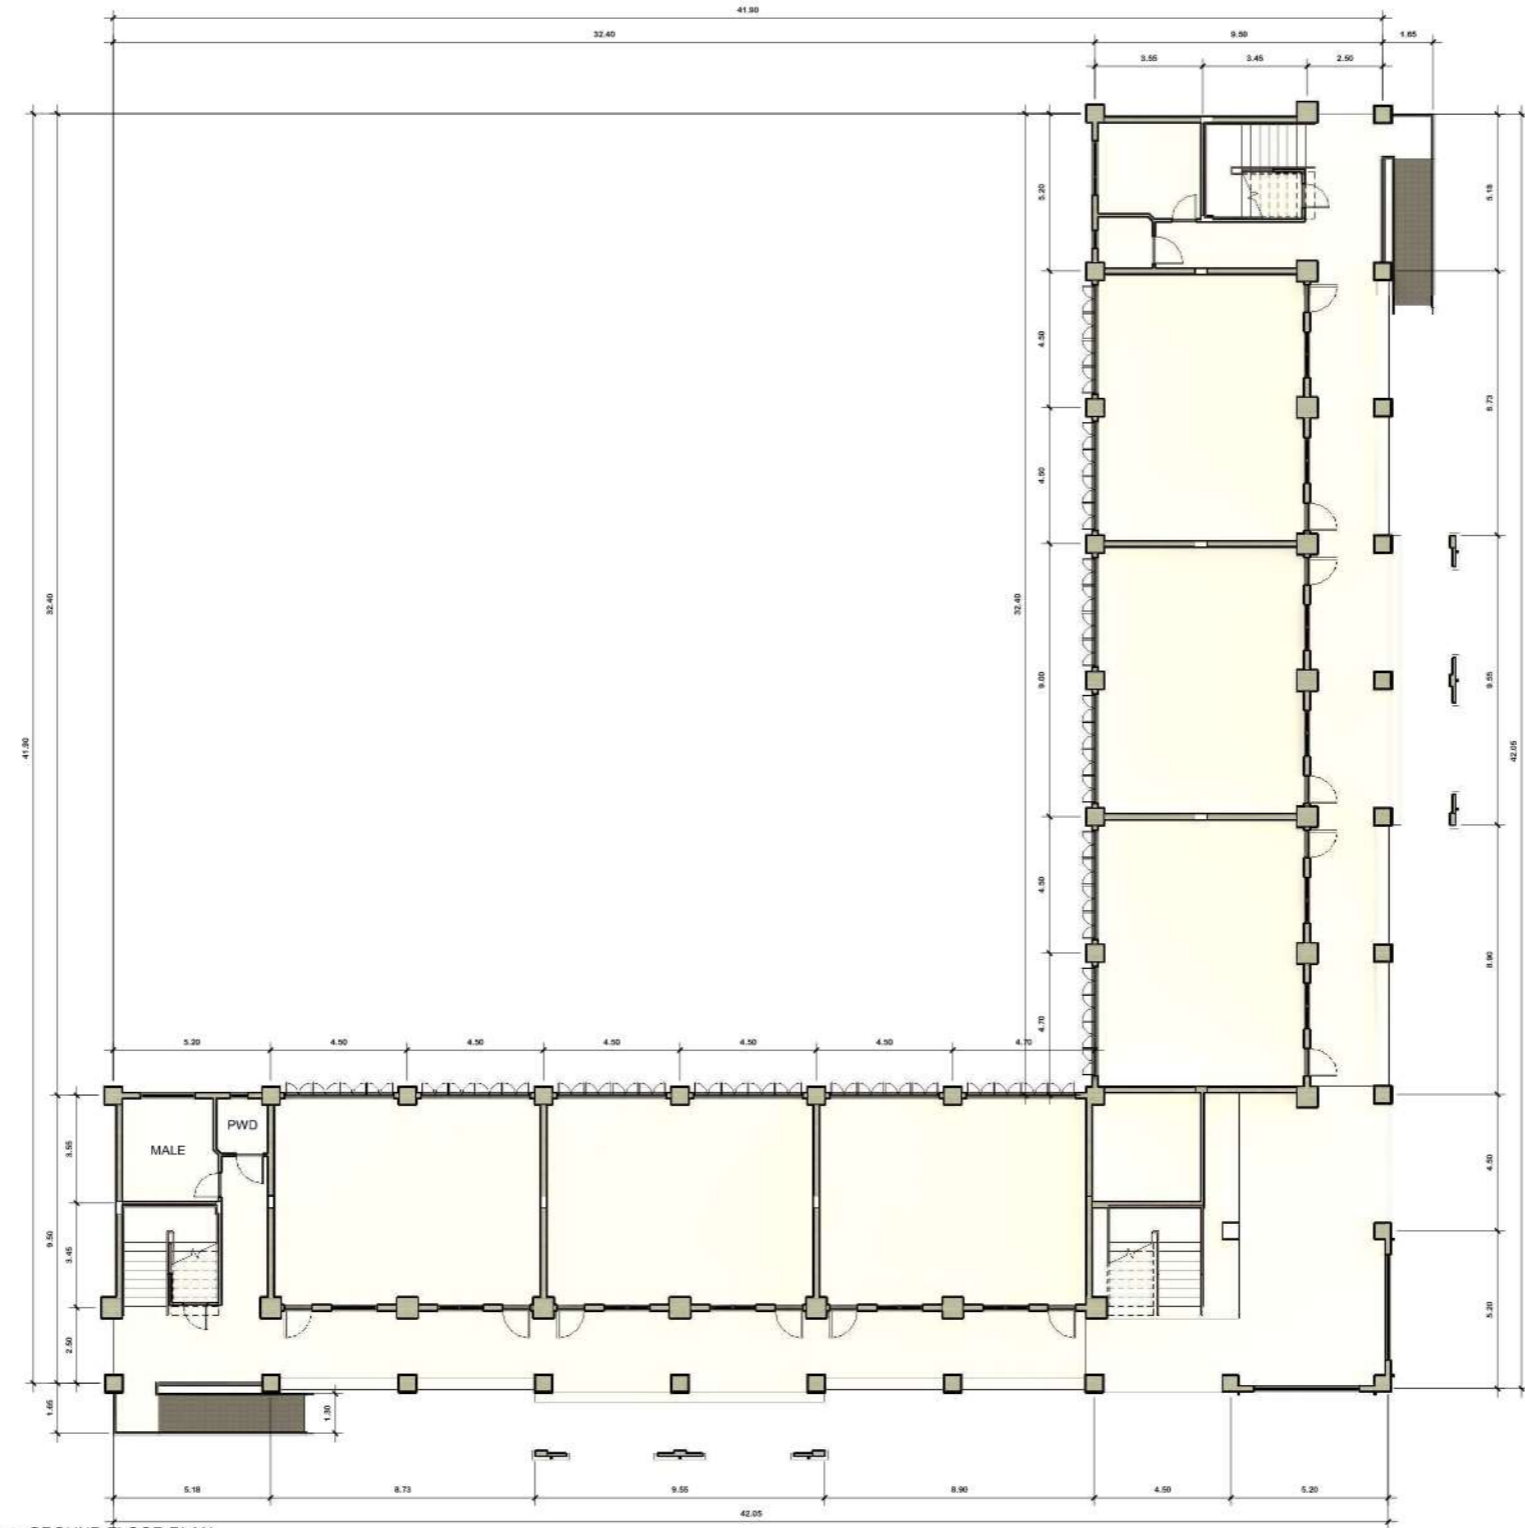

1 GROUND FLOOR PLAN  
1 : 125



REPUBLIC OF THE PHILIPPINES  
DEPARTMENT OF PUBLIC WORKS AND HIGHWAYS  
REGIONAL OFFICE NO.1  
AGUILA ROAD, SEVILLA, SAN FERNANDO CITY, LA UNION

PROJECT TITLE & LOCATION:  
BASIC INFRASTRUCTURE PROGRAM (BIP),  
CONSTRUCTION OF ACADEMIC BUILDINGS,  
MARIANO MARCOS STATE UNIVERSITY-BATAC  
CAMPUS, CITY OF BATAC, ILOCOS NORTE

SHEET CONTENT:  
AS SHOWN

DRAWN:  
VIA CHRISTINE D. NEPOMUCENO  
ARCHITECT I - COS  
JULIUS M. GACETA  
ARCHITECT II

REVIEWED:  
KENNEX LORENZ S. TAMBOT  
CHIEF, BRIDGES & OTHER PUBLIC WORKS DESIGN  
DATE:

SUBMITTED:  
DEXTER L. CAVANEYRO  
CHIEF, PLANNING AND DESIGN DIVISION  
DATE:


RECOMMENDED:  
RICHARD A. RAGASA, CESE  
ASSISTANT REGIONAL DIRECTOR  
DATE:

APPROVED:  
RONNEL M. TAN, CESO III  
REGIONAL DIRECTOR  
DATE:

SET NO.:  
A

SHEET NO.:  
3A-A  
1 7

COLLEGE OF BUSINESS,  
ECONOMICS, AND  
ACCOUNTANCY 'A'

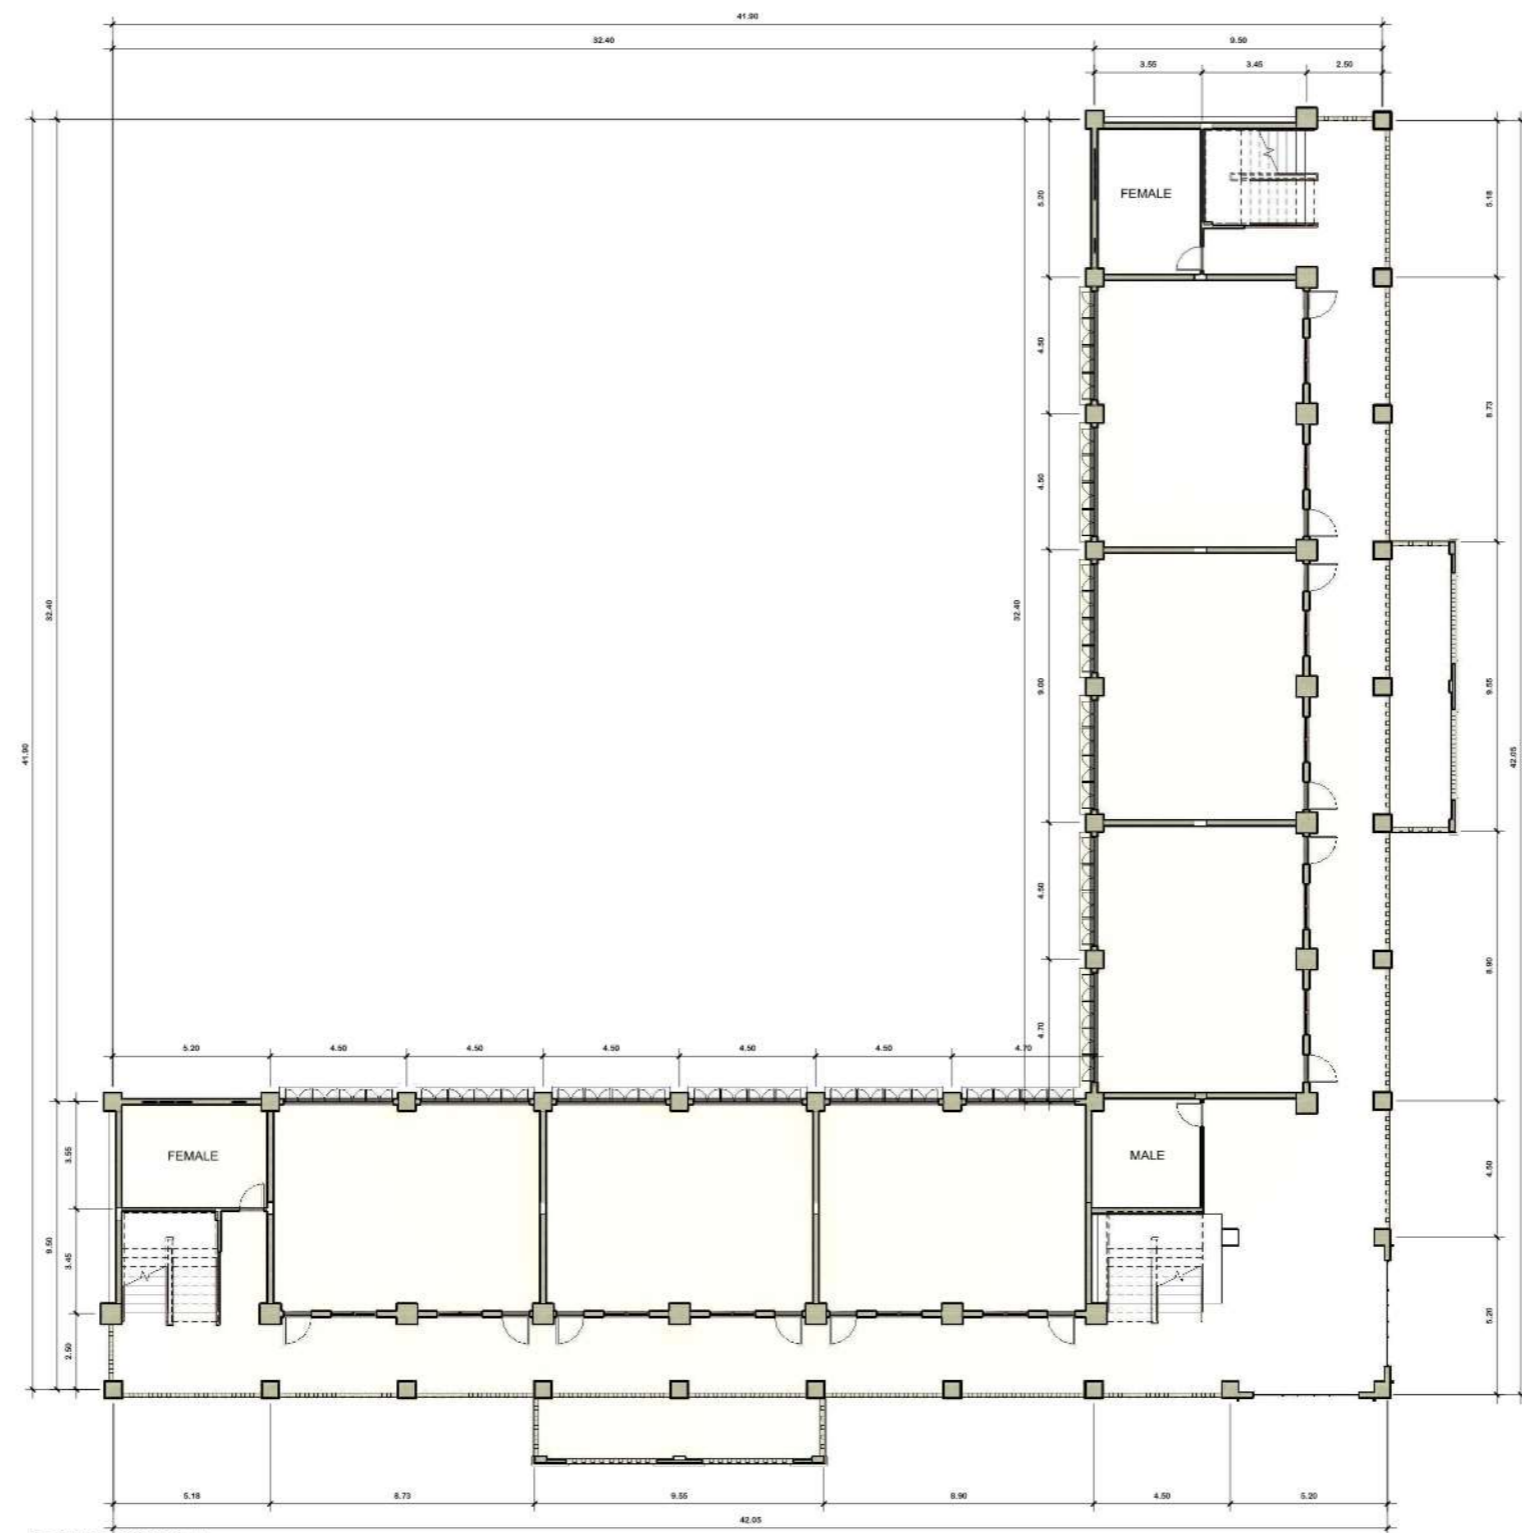

① SECOND FLOOR PLAN  
1 : 125



REPUBLIC OF THE PHILIPPINES  
DEPARTMENT OF PUBLIC WORKS AND HIGHWAYS  
REGIONAL OFFICE NO.1  
AGUILA ROAD, SEVILLA, SAN FERNANDO CITY, LA UNION

PROJECT TITLE & LOCATION:  
BASIC INFRASTRUCTURE PROGRAM (BIP),  
CONSTRUCTION OF ACADEMIC BUILDINGS,  
MARIANO MARCOS STATE UNIVERSITY-BATAC  
CAMPUS, CITY OF BATAC, ILOCOS NORTE

SHEET CONTENT:  
AS SHOWN

DRAWN:  
VIA CHRISTINE D. NEPOMUCENO  
ARCHITECT I - COS  
JULIUS M. GACETA  
ARCHITECT II

REVIEWED:  
KENNEX LORENZ S. TAMBOT  
CHIEF, BRIDGES & OTHER PUBLIC WORKS DESIGN  
DATE:

SUBMITTED:  
DEXTER L. CAVANEYRO  
CHIEF, PLANNING AND DESIGN DIVISION  
DATE:

RECOMMENDED:  
RICHARD A. RAGASA, CESE  
ASSISTANT REGIONAL DIRECTOR  
DATE:


APPROVED:  
RONNEL M. TAN, CESO III  
REGIONAL DIRECTOR  
DATE:

SET NO.:  
A

SHEET NO.:  
3A-A  
27

[illegible]

① THIRD FLOOR PLAN  
1 : 125

 

BASIC INFRASTRUCTURE PROGRAM (BIP),  
CONSTRUCTION OF ACADEMIC BUILDINGS,  
MARIANO MARCOS STATE UNIVERSITY-BATAC  
CAMPUS, CITY OF BATAC, ILOCOS NORTE

AS SHOWN

**VIA CHRISTINE D. NEPOMUCENO**  
ARCHITECT + COS

**JULIUS M. GACETA**  
ARCHITECT II

REVIEWED:
-----------

**KENNEX LORENZ S. TAMBOT**  
CHIEF, BRIDGES & OTHER PUBLIC WORKS DESIGN

DATE \_\_\_\_\_

SUBMITTED:
------------

**DEXTER L. CAVANEYRO**  
CHIEF, PLANNING AND DESIGN DIVISION

DATE \_\_\_\_\_

RECOMMENDED:
--------------

**RICHARD A. RAGASA, CESE**  
ASSISTANT REGIONAL DIRECTOR

DATE \_\_\_\_\_

APPROVED:
-----------

**RONNEL M. TAN, CESO III**  
REGIONAL DIRECTOR

DATE: \_\_\_\_\_


SET NO.:
----------



SHEET NO. :
-------------

3A-A  
3 7

**COLLEGE OF BUSINESS,  
ECONOMICS, AND  
ACCOUNTANCY 'A'**

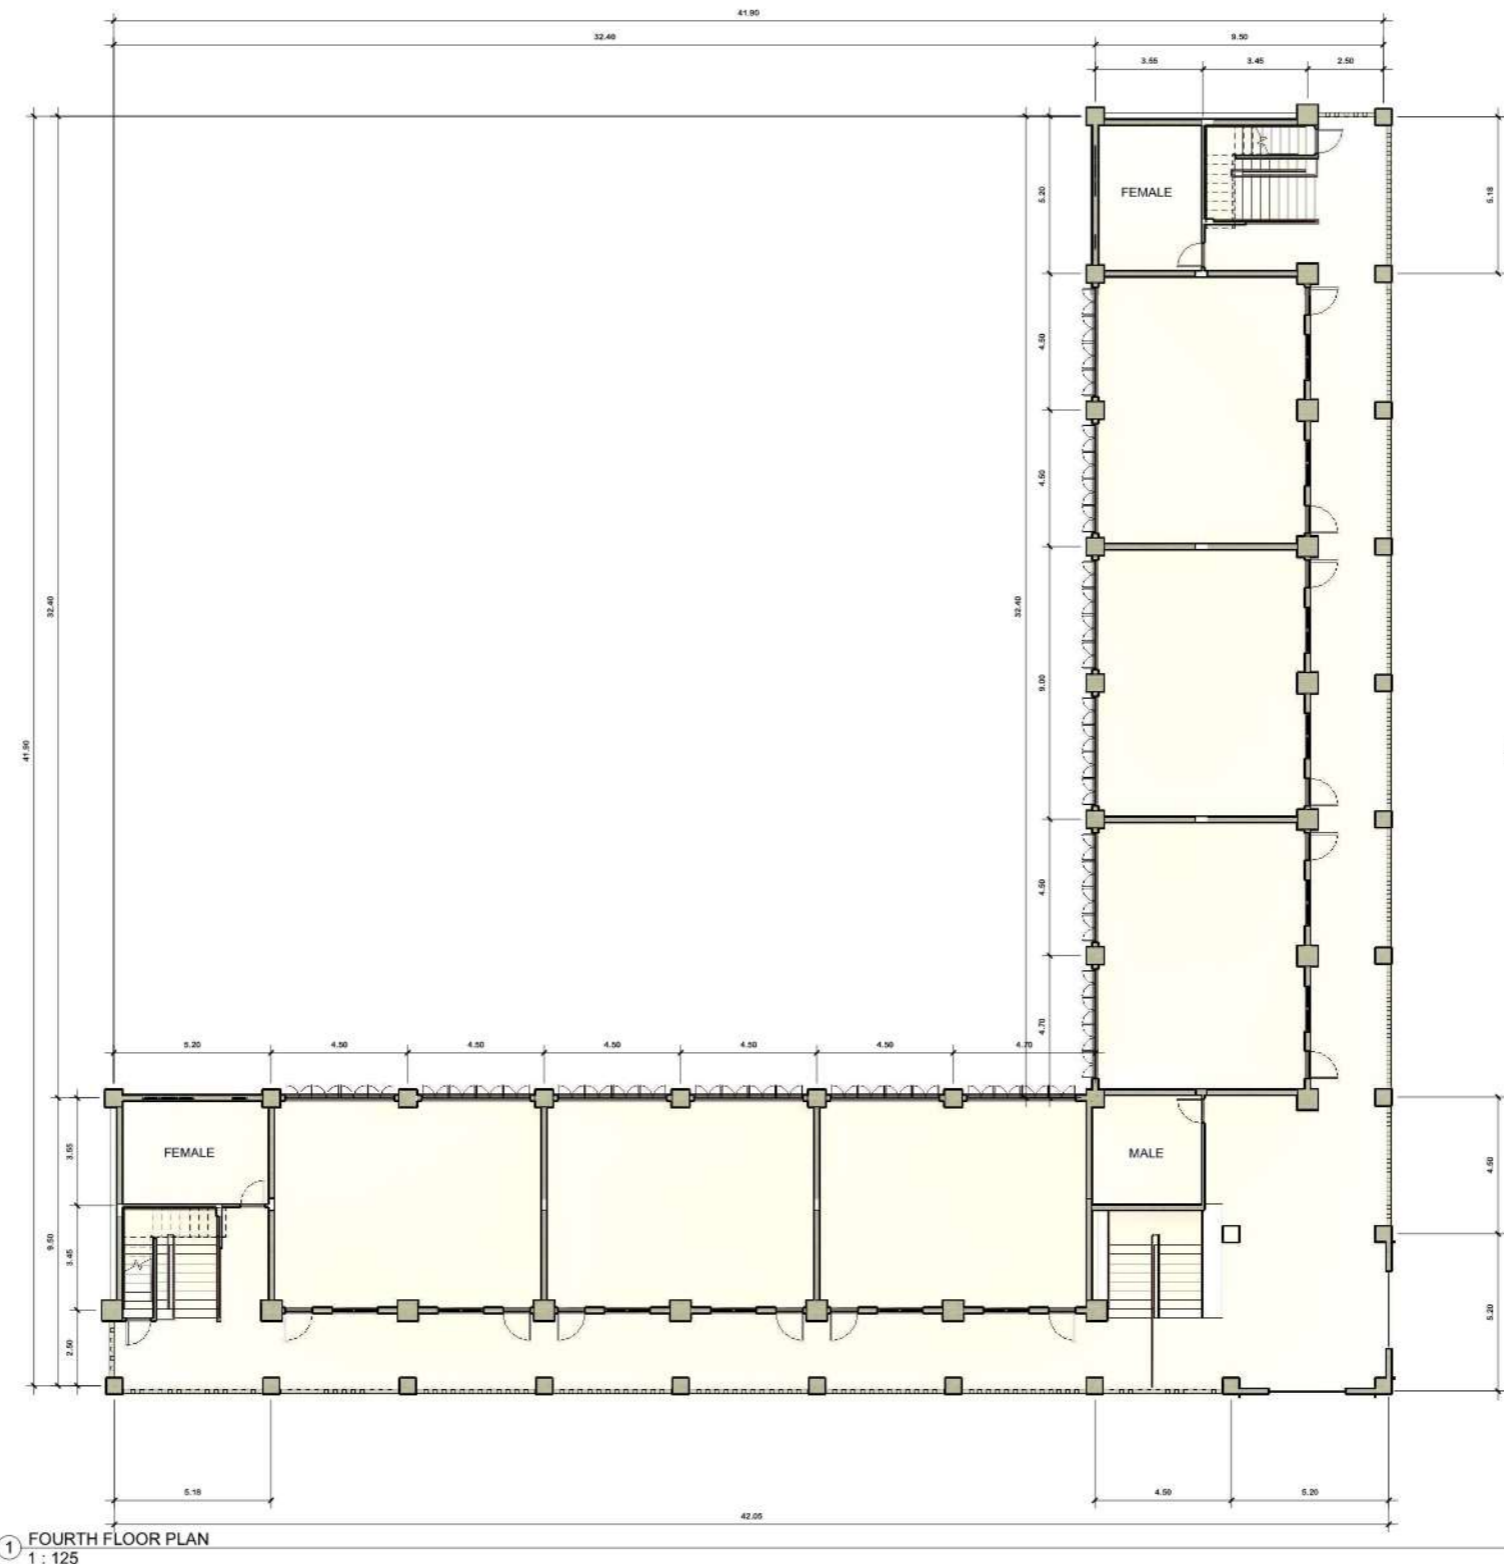

REPUBLIC OF THE PHILIPPINES  
DEPARTMENT OF PUBLIC WORKS AND HIGHWAYS  
REGIONAL OFFICE NO.1  
AGUILA ROAD, SEVILLA, SAN FERNANDO CITY, LA UNION

BASIC INFRASTRUCTURE PROGRAM (BIP),  
CONSTRUCTION OF ACADEMIC BUILDINGS,  
MARIANO MARCOS STATE UNIVERSITY-BATAK  
CAMPUS, CITY OF BATAK, ILOCOS NORTE

AS SHOWN

**VIA CHRISTINE D. NEPOMUCENO**  
ARCHITECT I- COS

**JULIUS M. GACETA**  
ARCHITECT II

REVIEWED:

**KENNEX LORENZ S. TAMBOT**  
CHIEF, BRIDGES & OTHER PUBLIC WORKS DESIGN  
DATE:

SUBMITTED:

**DEXTER L. CAVANEYRO**  
CHIEF, PLANNING AND DESIGN DIVISION  
DATE:

RECOMMENDED:

**RICHARD A. RAGASA, CESE**  
ASSISTANT REGIONAL DIRECTOR  
DATE:

APPROVED:

**RONNEL M. TAN, CESO III**  
REGIONAL DIRECTOR  
DATE:


SET NO.:

**A**


SHEET NO.:

**3A-A**  
**4 7**

COLLEGE OF BUSINESS,  
ECONOMICS, AND  
ACCOUNTANCY 'A'

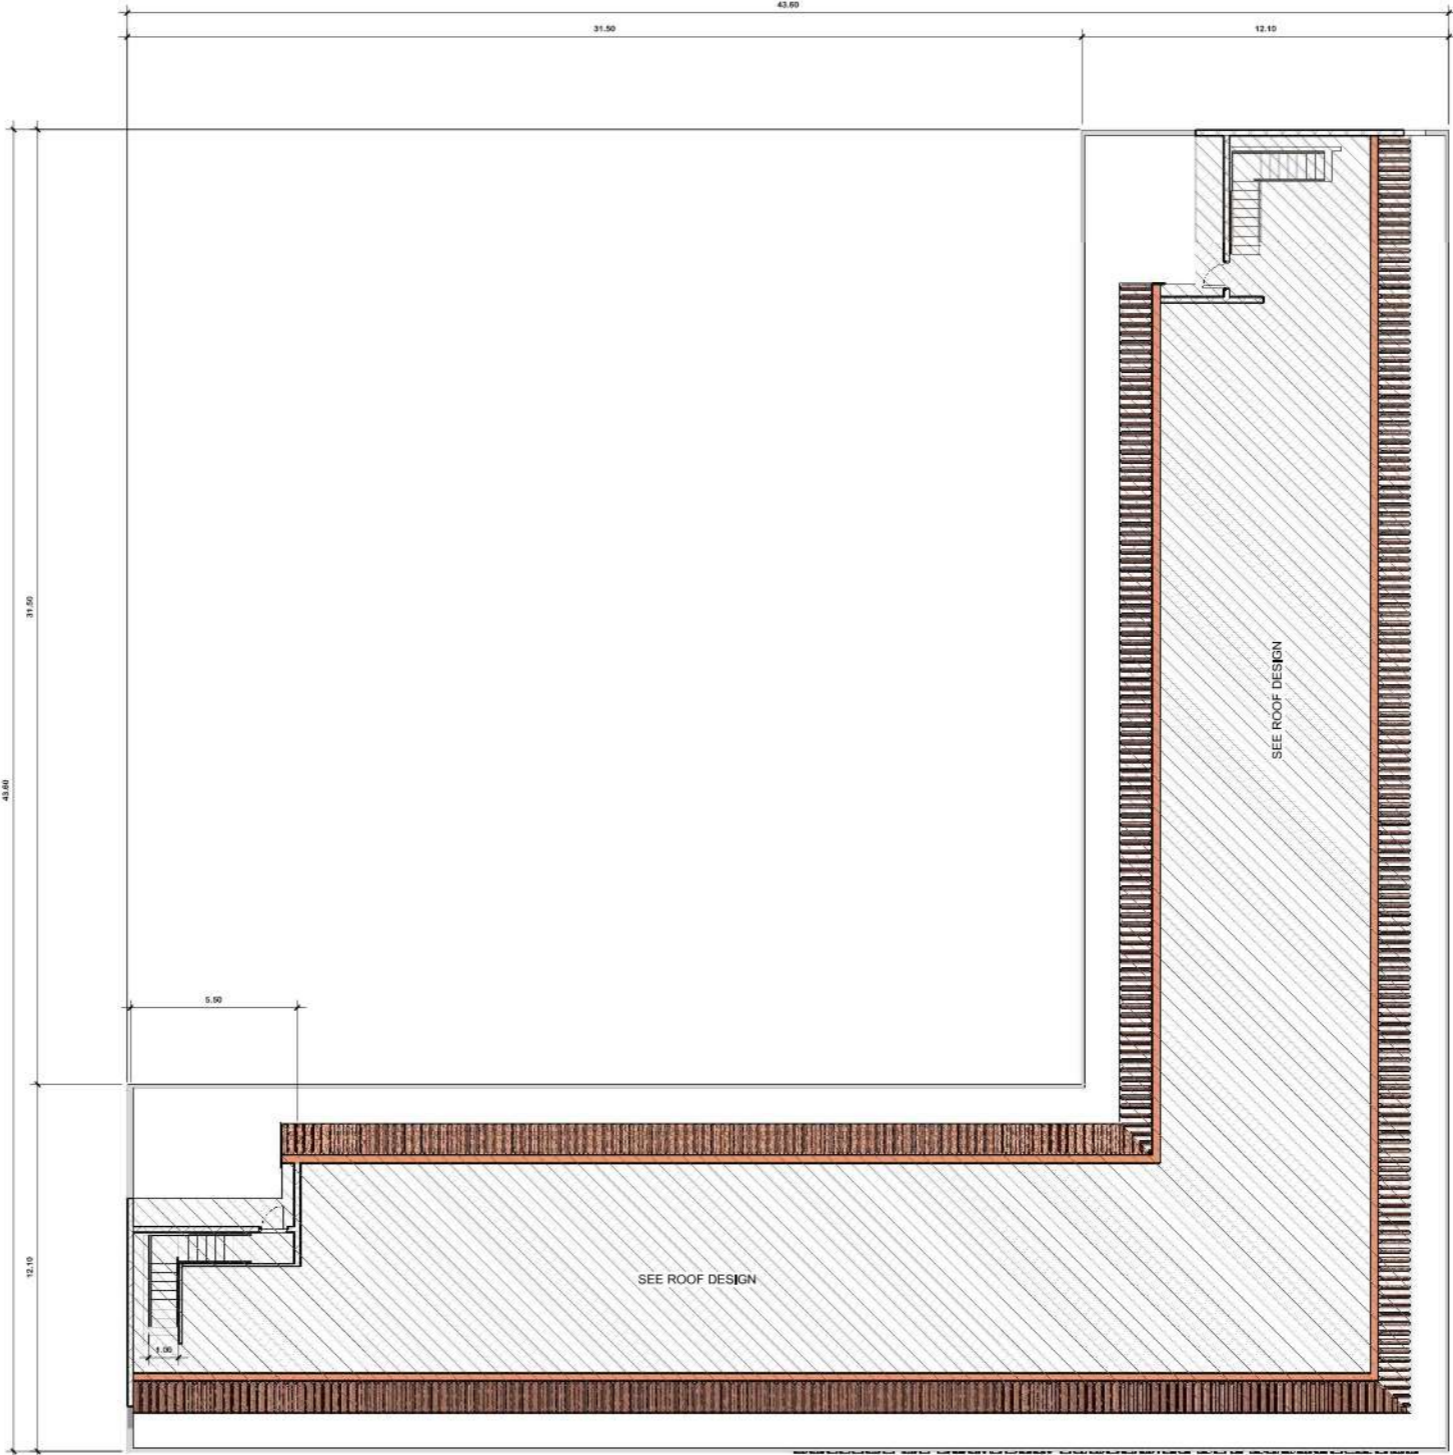


1 ROOF DECK FLOOR PLAN  
1: 125

 <p>REPUBLIC OF THE PHILIPPINES DEPARTMENT OF PUBLIC WORKS AND HIGHWAYS REGIONAL OFFICE NO.1 AGUILA ROAD, SEVILLA, SAN FERNANDO CITY, LA UNION</p>	PROJECT TITLE & LOCATION:  BASIC INFRASTRUCTURE PROGRAM (BIP), CONSTRUCTION OF ACADEMIC BUILDINGS, MARIANO MARCOS STATE UNIVERSITY-BATAC CAMPUS, CITY OF BATAC, ILOCOS NORTE	SHEET CONTENT:  AS SHOWN	DRAWN:  VIA CHRISTINE D. NEPOMUCENO ARCHITECT I- COS	REVIEWED:  KENNEX LORENZ S. TAMBOT CHIEF, BRIDGES & OTHER PUBLIC WORKS DESIGN DATE:	SUBMITTED:  DEXTER L. CAVANEYRO CHIEF, PLANNING AND DESIGN DIVISION DATE:	RECOMMENDED:  RICHARD A. RAGASA, CESE ASSISTANT REGIONAL DIRECTOR DATE:	APPROVED:  RONNEL M. TAN, CESO III REGIONAL DIRECTOR DATE:	SET NO.:  A	SHEET NO.:  3A-A 5 7
			JULIUS M. GACETA ARCHITECT II						


COLLEGE OF BUSINESS,  
ECONOMICS, AND  
ACCOUNTANCY 'A'



① FRONT ELEVATION  
1 : 125

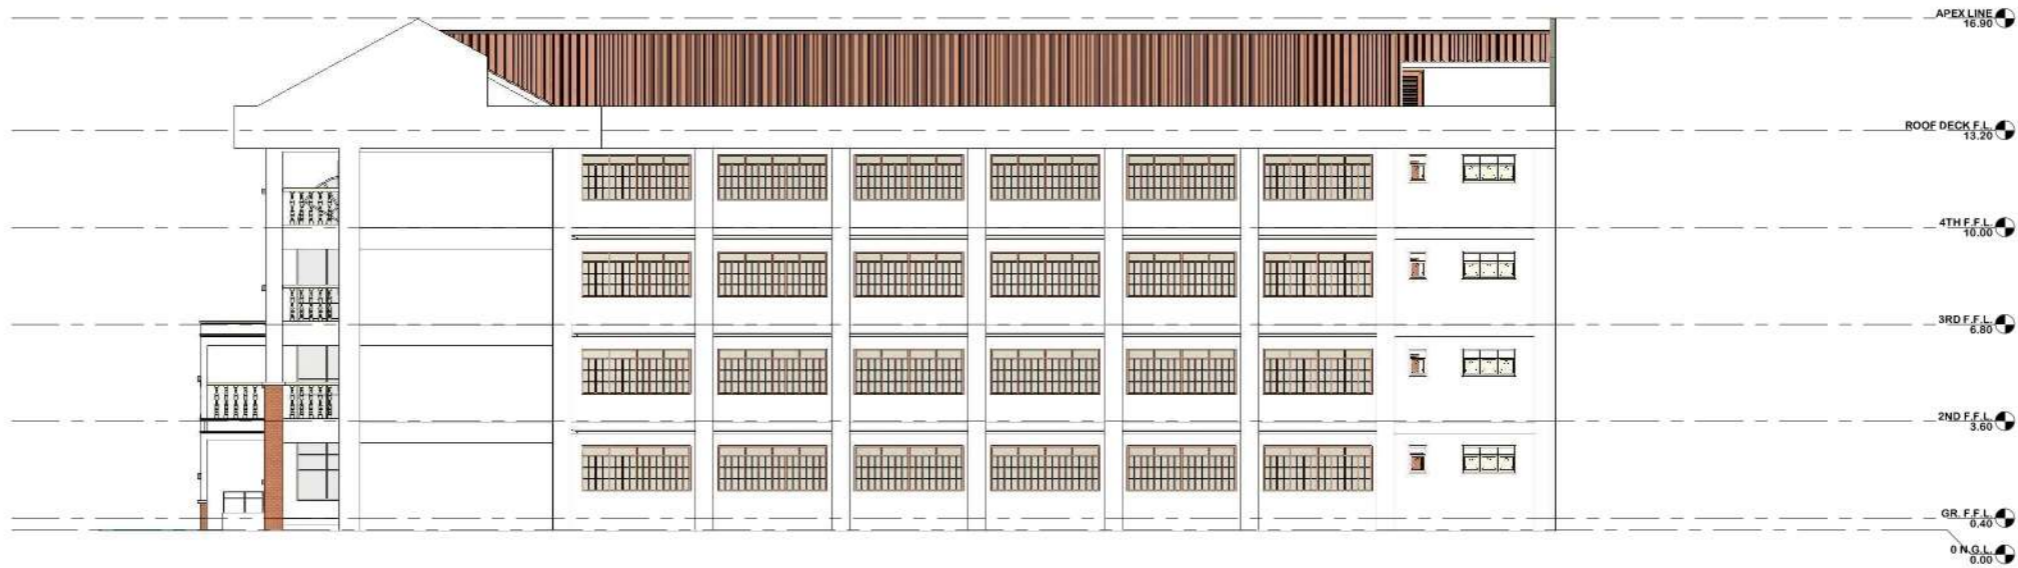


② REAR ELEVATION  
1 : 125

 <p>REPUBLIC OF THE PHILIPPINES DEPARTMENT OF PUBLIC WORKS AND HIGHWAYS REGIONAL OFFICE NO.1 AGUILA ROAD, SEVILLA, SAN FERNANDO CITY, LA UNION</p>	PROJECT TITLE & LOCATION:  BASIC INFRASTRUCTURE PROGRAM (BIP), CONSTRUCTION OF ACADEMIC BUILDINGS, MARIANO MARCOS STATE UNIVERSITY-BATAC CAMPUS, CITY OF BATAC, ILOCOS NORTE	SHEET CONTENT:  AS SHOWN	DRAWN:  VIA CHRISTINE D. NEPOMUCENO ARCHITECT I - COS	REVIEWED:  KENNEX LORENZ S. TAMBOT CHIEF, BRIDGES & OTHER PUBLIC WORKS DESIGN DATE:	SUBMITTED:  DEXTER L. CAVANEYRO CHIEF, PLANNING AND DESIGN DIVISION DATE:	RECOMMENDED:  RICHARD A. RAGASA, CESE ASSISTANT REGIONAL DIRECTOR DATE:	APPROVED:  RONNEL M. TAN, CESO III REGIONAL DIRECTOR DATE:	SET NO.:  A	SHEET NO.:  3A-A 6 7
			JULIUS M. GACETA ARCHITECT II						


COLLEGE OF BUSINESS,  
ECONOMICS, AND  
ACCOUNTANCY 'A'



① LEFT SIDE ELEVATION  
1 : 125

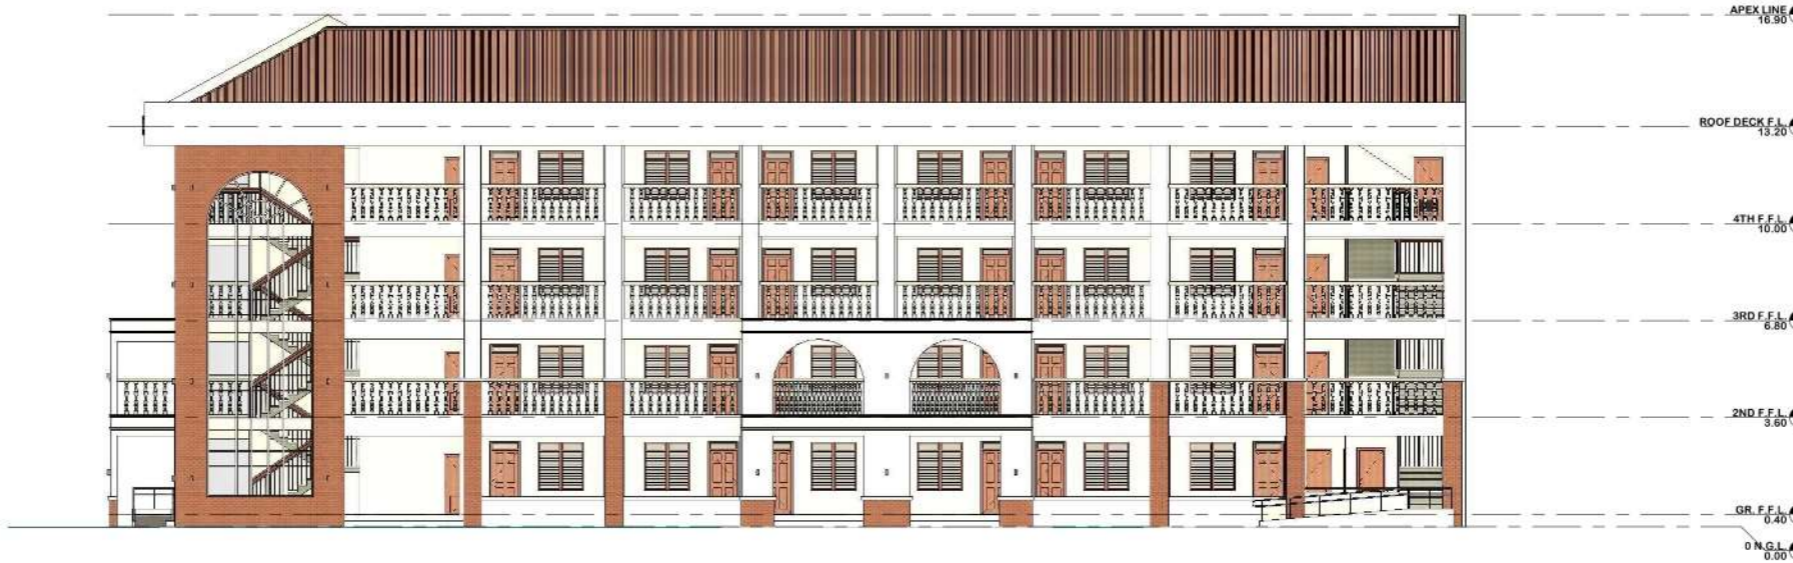

② RIGHT SIDE ELEVATION  
1 : 125

 <p>REPUBLIC OF THE PHILIPPINES DEPARTMENT OF PUBLIC WORKS AND HIGHWAYS REGIONAL OFFICE NO.1 AGUILA ROAD, SEVILLA, SAN FERNANDO CITY, LA UNION</p>	PROJECT TITLE & LOCATION:  BASIC INFRASTRUCTURE PROGRAM (BIP), CONSTRUCTION OF ACADEMIC BUILDINGS, MARIANO MARCOS STATE UNIVERSITY-BATAK CAMPUS, CITY OF BATAK, ILOCOS NORTE	SHEET CONTENT:  AS SHOWN	DRAWN:  VIA CHRISTINE D. NEPOMUCENO ARCHITECT I - COS	REVIEWED:  KENNEX LORENZ S. TAMBOT CHIEF, BRIDGES & OTHER PUBLIC WORKS DESIGN DATE:	SUBMITTED:  DEXTER L. CAVANEYRO CHIEF, PLANNING AND DESIGN DIVISION DATE:	RECOMMENDED:  RICHARD A. RAGASA, CESE ASSISTANT REGIONAL DIRECTOR DATE:	APPROVED:  RONNEL M. TAN, CESO III REGIONAL DIRECTOR DATE:	SET NO.:  A	SHEET NO.:  3A-A 77
			JULIUS M. GACETA ARCHITECT II						