




COLLEGE OF HEALTH SCIENCES

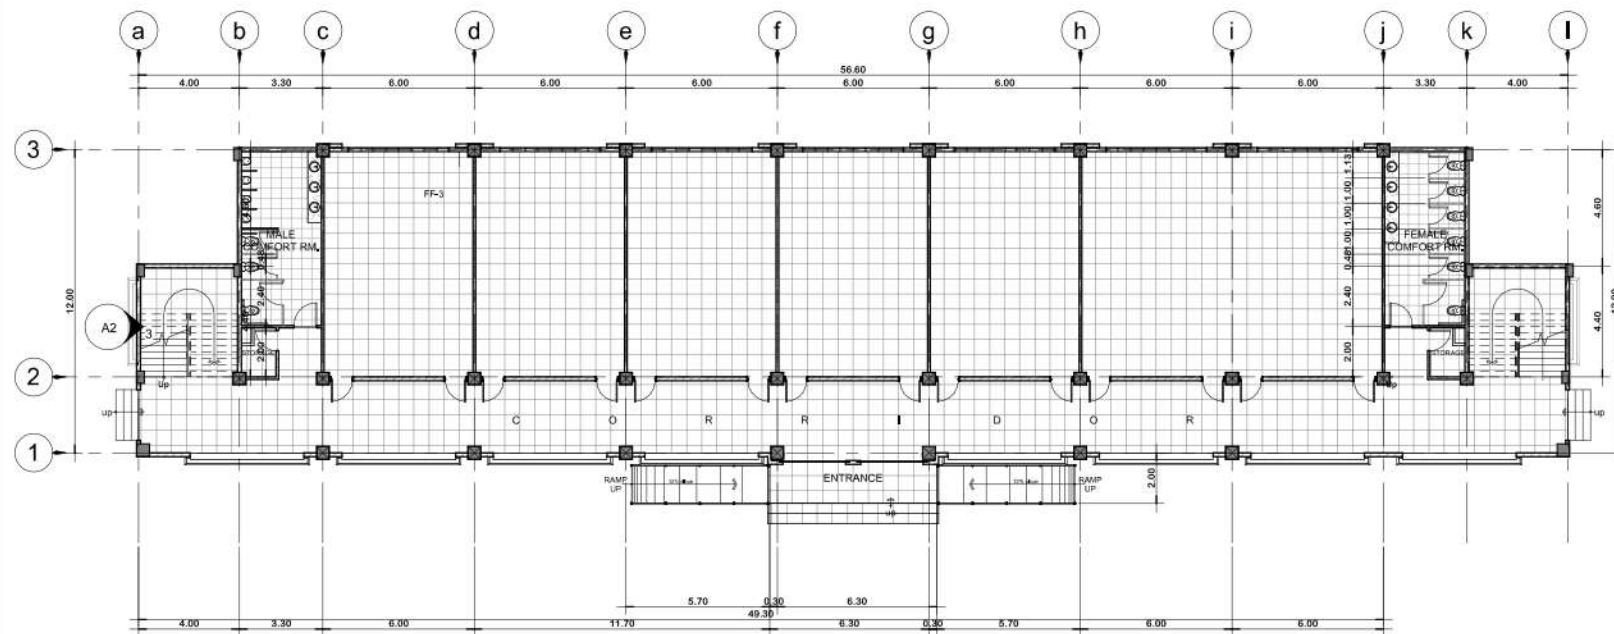


GROUND FLOOR PLAN
SCALE 1:150 MTRS.

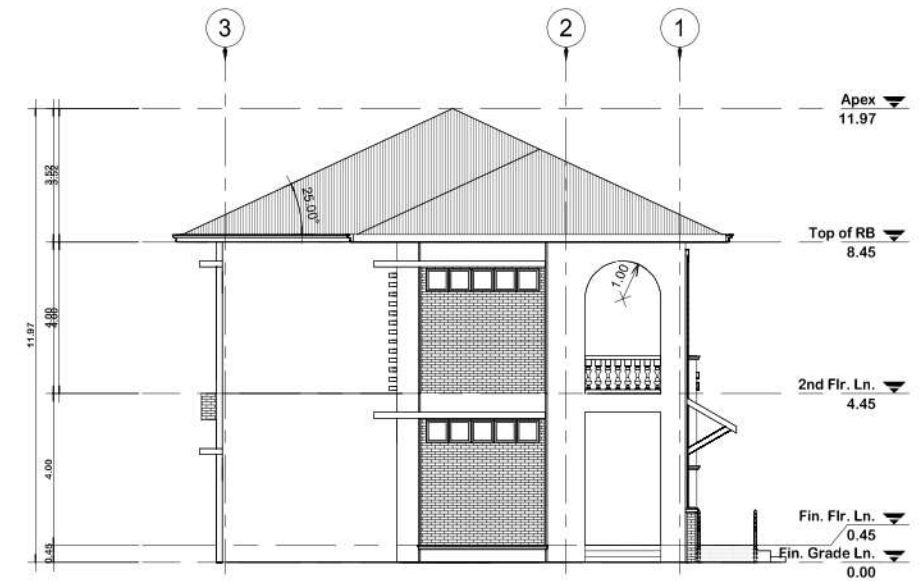

LEFT SIDE ELEVATION
SCALE 1:100 MTRS.

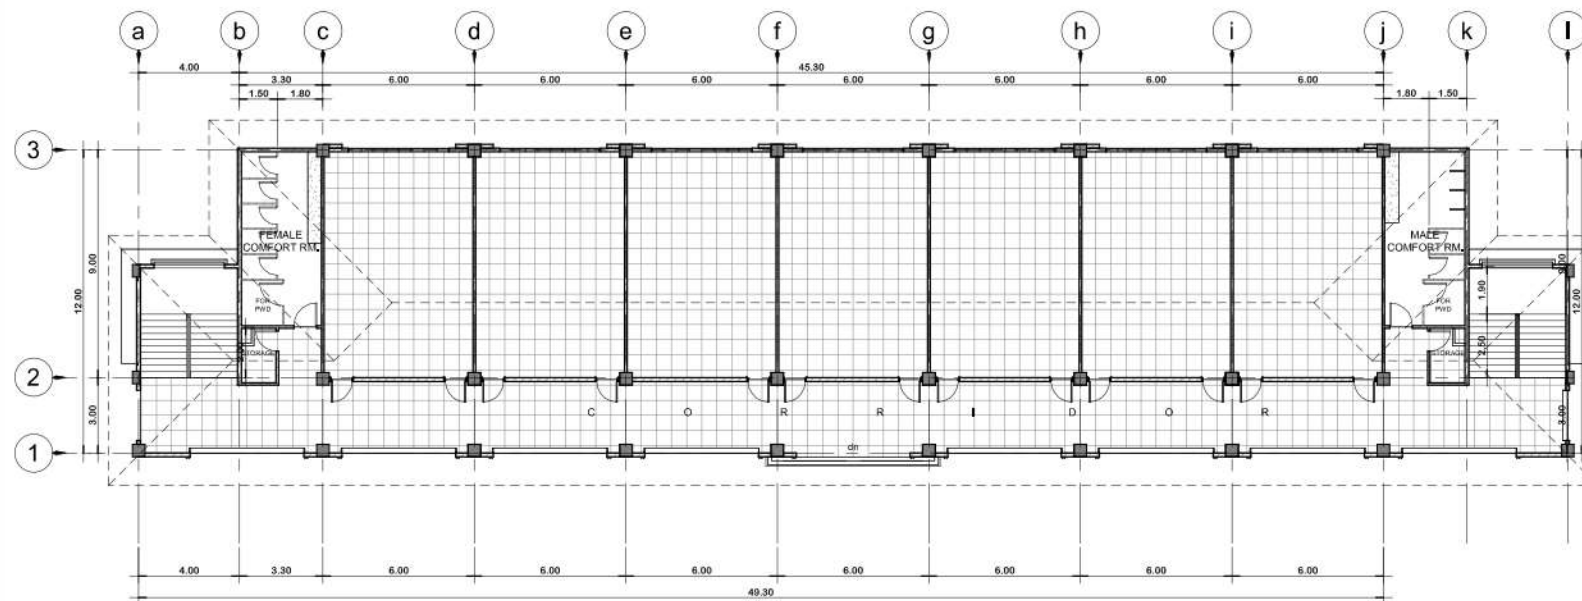


SECOND FLOOR PLAN
SCALE 1:150 MTRS.

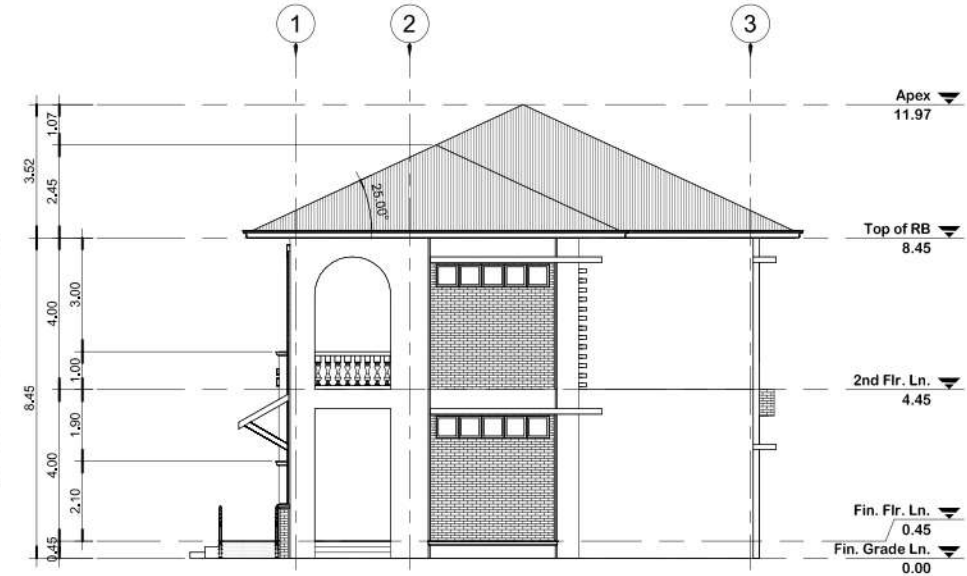


RIGHT SIDE ELEVATION
SCALE 1:100 MTRS.

 REPUBLIC OF THE PHILIPPINES DEPARTMENT OF PUBLIC WORKS AND HIGHWAYS REGIONAL OFFICE NO.1 AGUILA ROAD, SEVILLA, SAN FERNANDO CITY, LA UNION	PROJECT TITLE & LOCATION: BASIC INFRASTRUCTURE PROGRAM (BIP), CONSTRUCTION OF ACADEMIC BUILDINGS, MARIANO MARCOS STATE UNIVERSITY-BATAC CAMPUS, CITY OF BATAC, ILOCOS NORTE	SHEET CONTENT: AS SHOWN	DRAWN: VIA CHRISTINE D. NEPOMUCENO ARCHITECT I-COS JULIUS M. GACETA ARCHITECT II	REVIEWED: KENNEX LORENZ S. TAMBOT CHIEF, BRIDGES & OTHER PUBLIC WORKS DESIGN DATE:	SUBMITTED: DEXTER L. CAVANEYRO CHIEF, PLANNING AND DESIGN DIVISION DATE:	RECOMMENDED: RICHARD A. RAGASA, CESE ASSISTANT REGIONAL DIRECTOR DATE:	APPROVED: RONNEL M. TAN, CESO III REGIONAL DIRECTOR DATE:	SET NO.: A	SHEET NO.: 5A 1 2
---	---	--------------------------------	--	---	---	---	--	-------------------	-----------------------------

COLLEGE OF HEALTH SCIENCES

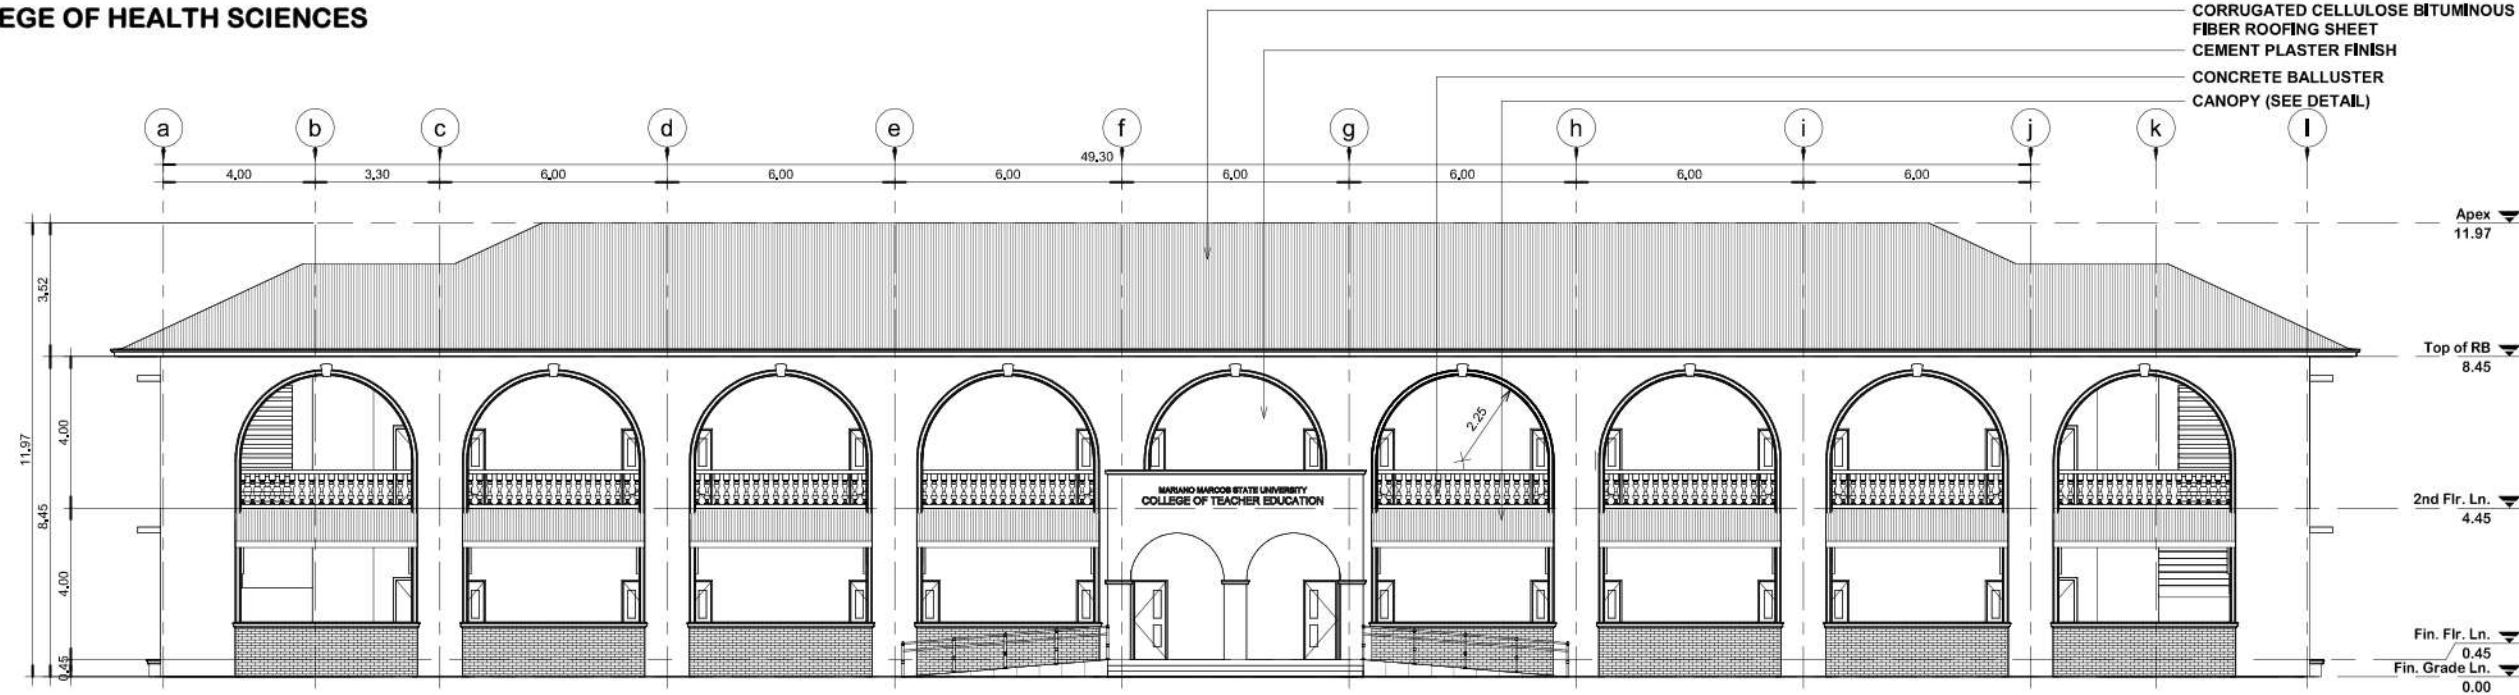

FRONT ELEVATION
SCALE 1:100 MTRS.

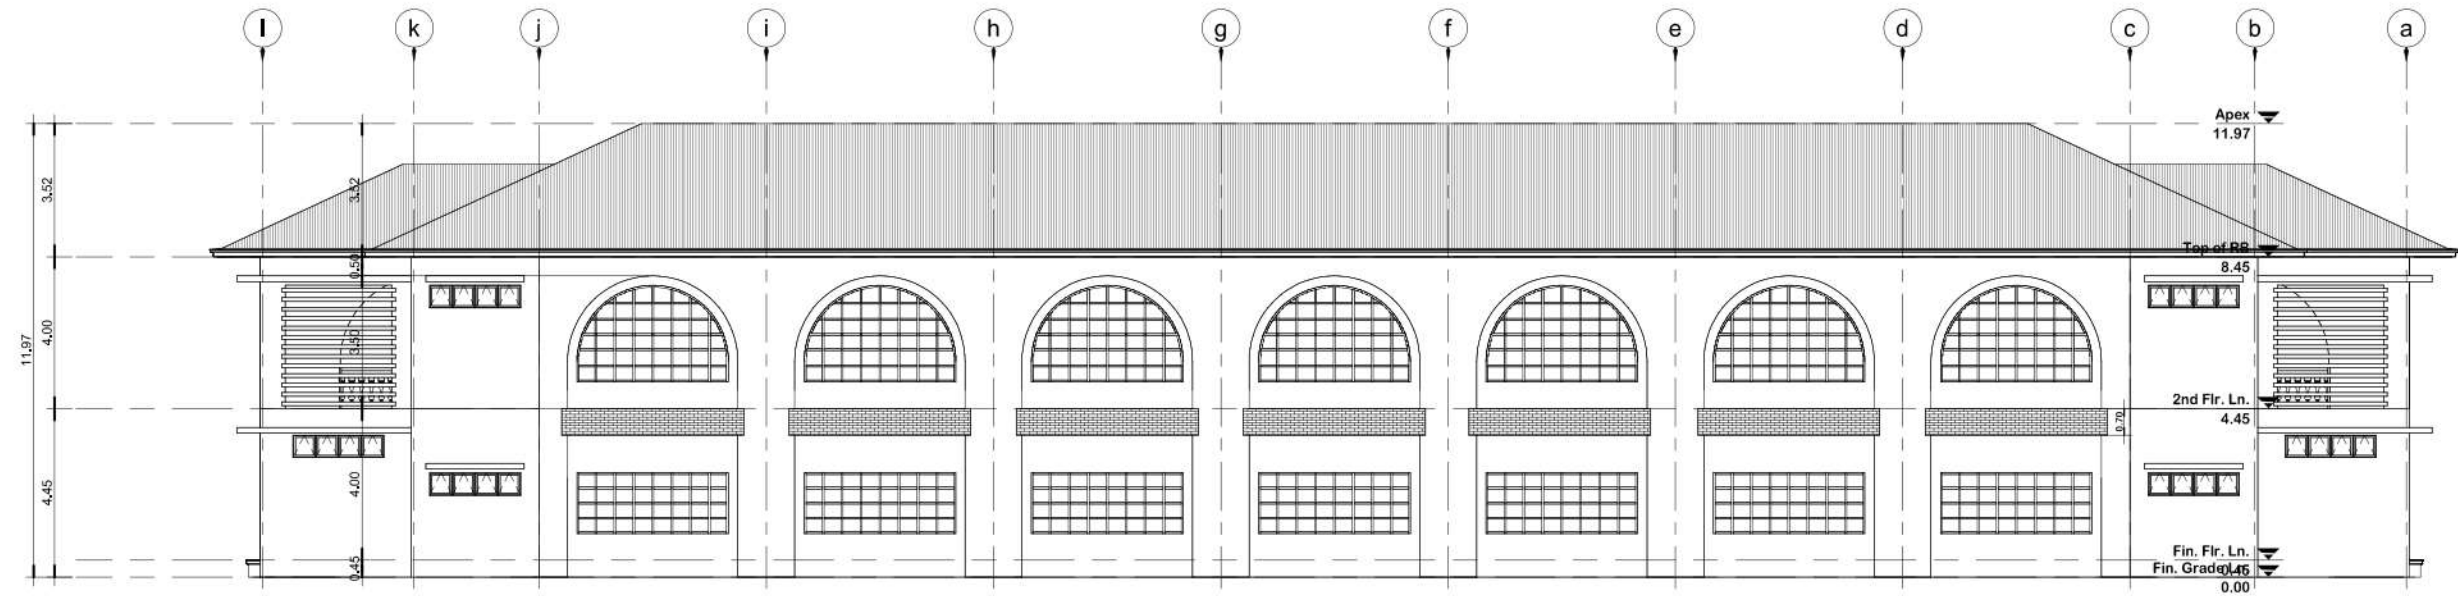

REAR ELEVATION
SCALE 1:100 MTRS.



REPUBLIC OF THE PHILIPPINES
DEPARTMENT OF PUBLIC WORKS AND HIGHWAYS
REGIONAL OFFICE NO.1
AGUILA ROAD, SEVILLA, SAN FERNANDO CITY, LA UNION

BASIC INFRASTRUCTURE PROGRAM (BIP),
CONSTRUCTION OF ACADEMIC BUILDINGS,
MARIANO MARCOS STATE UNIVERSITY-BATAC
CAMPUS, CITY OF BATAC, ILOCOS NORTE

AS SHOWN

VIA CHRISTINE D. NEPOMUCENO
ARCHITECT - COS

JULIUS M. GACETA
ARCHITECT II

REVIEWED:

KENNEX LORENZ S. TAMBOT
CHIEF, BRIDGES & OTHER PUBLIC WORKS DESIGN

DATE:

SUBMITTED:

DEXTER L. CAVANEYRO
CHIEF, PLANNING AND DESIGN DIVISION

DATE:

RECOMMENDED:

RICHARD A. RAGASA, CESE
ASSISTANT REGIONAL DIRECTOR

DATE:

APPROVED:

RONNEL M. TAN, CESO III
REGIONAL DIRECTOR

DATE:


SET NO.:

A


SHEET NO.:

5A
2/2

COLLEGE OF HEALTH SCIENCES

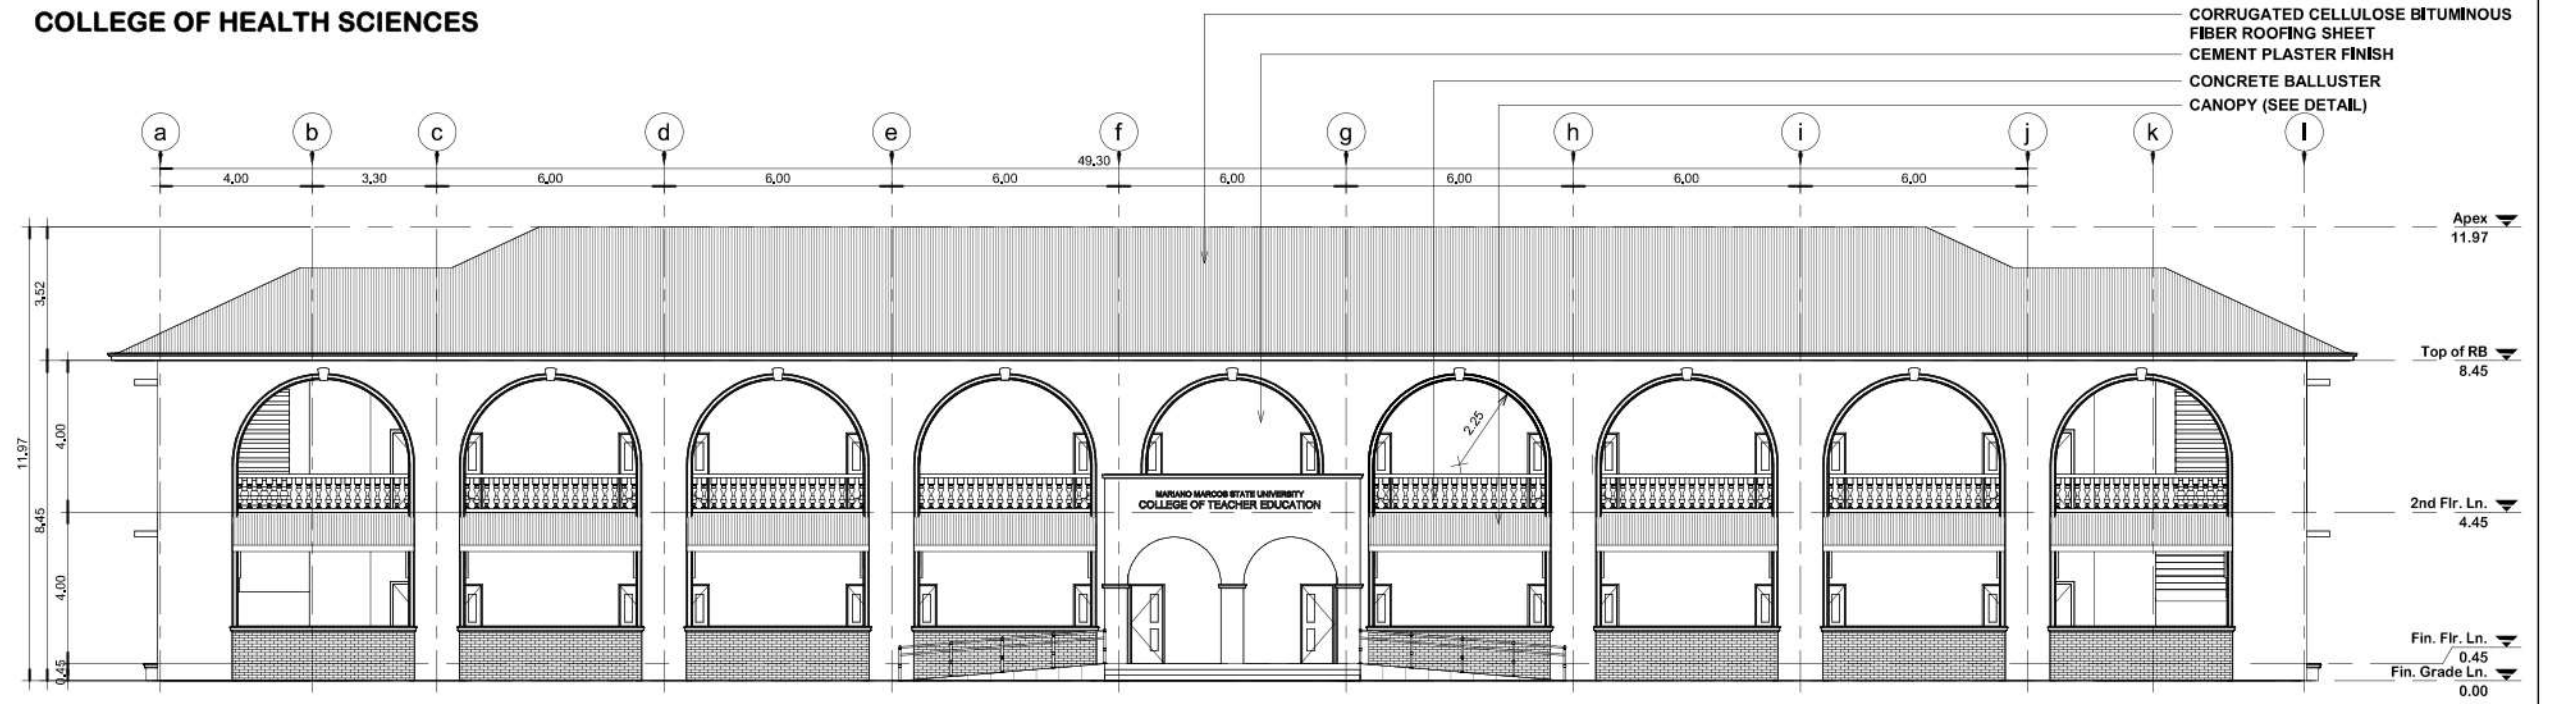

FRONT ELEVATION
SCALE 1:100 MTRS.

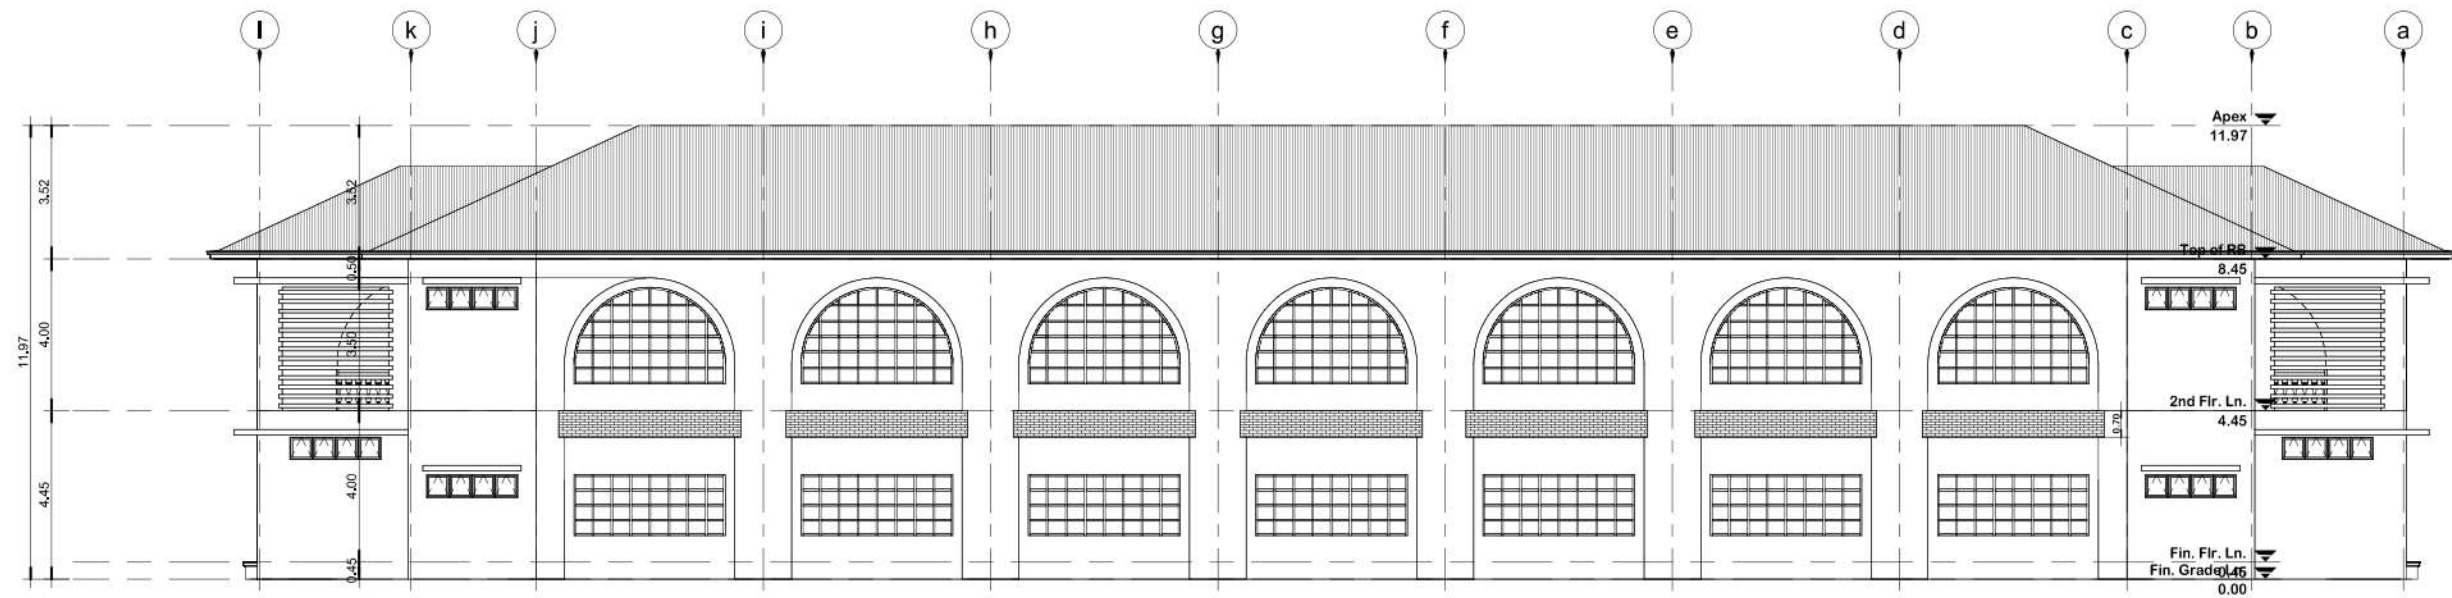

REAR ELEVATION
SCALE 1:100 MTRS.



REPUBLIC OF THE PHILIPPINES
DEPARTMENT OF PUBLIC WORKS AND HIGHWAYS
REGIONAL OFFICE NO.1
AGUILA ROAD, SEVILLA, SAN FERNANDO CITY, LA UNION

PROJECT TITLE & LOCATION:
BASIC INFRASTRUCTURE PROGRAM (BIP),
CONSTRUCTION OF ACADEMIC BUILDINGS,
MARIANO MARCOS STATE UNIVERSITY-BATAC
CAMPUS, CITY OF BATAC, ILOCOS NORTE

SHEET CONTENT:
AS SHOWN

DRAWN:
VIA CHRISTINE D. NEPOMUCENO
ARCHITECT I - COS
JULIUS M. GACETA
ARCHITECT II

REVIEWED:
KENNEX LORENZ S. TAMBOT
CHIEF, BRIDGES & OTHER PUBLIC WORKS DESIGN
DATE:

SUBMITTED:
DEXTER L. CAVANEYRO
CHIEF, PLANNING AND DESIGN DIVISION
DATE:


RECOMMENDED:
RICHARD A. RAGASA, CESE
ASSISTANT REGIONAL DIRECTOR
DATE:

APPROVED:
RONNEL M. TAN, CESO III
REGIONAL DIRECTOR
DATE:


SET NO.:
A

SHEET NO.:
6A
1 1

COLLEGE OF ENGINEERING

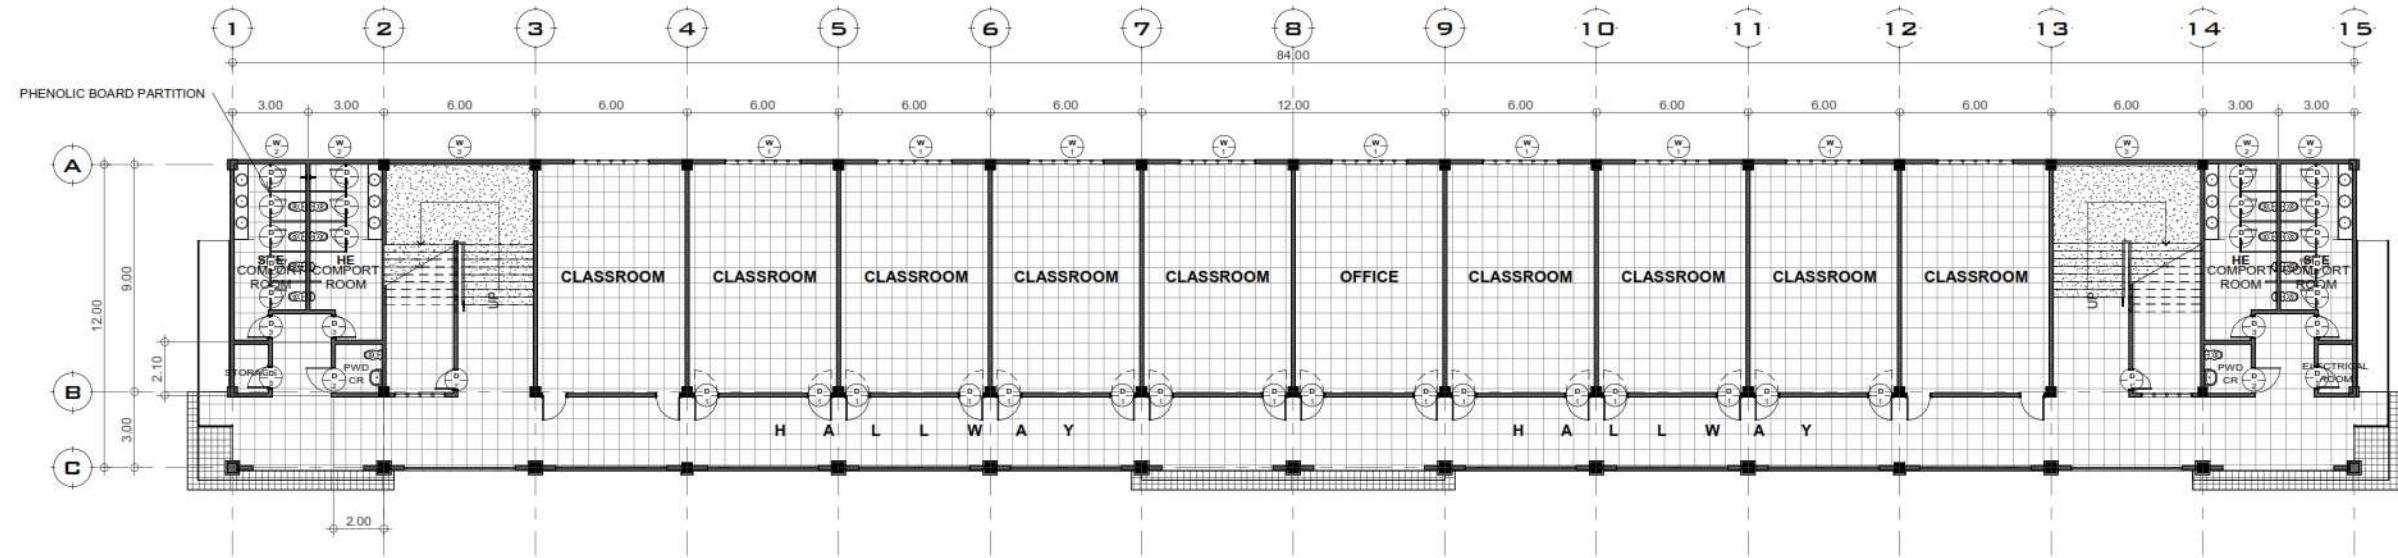

GROUND FLOOR PLAN
1:150

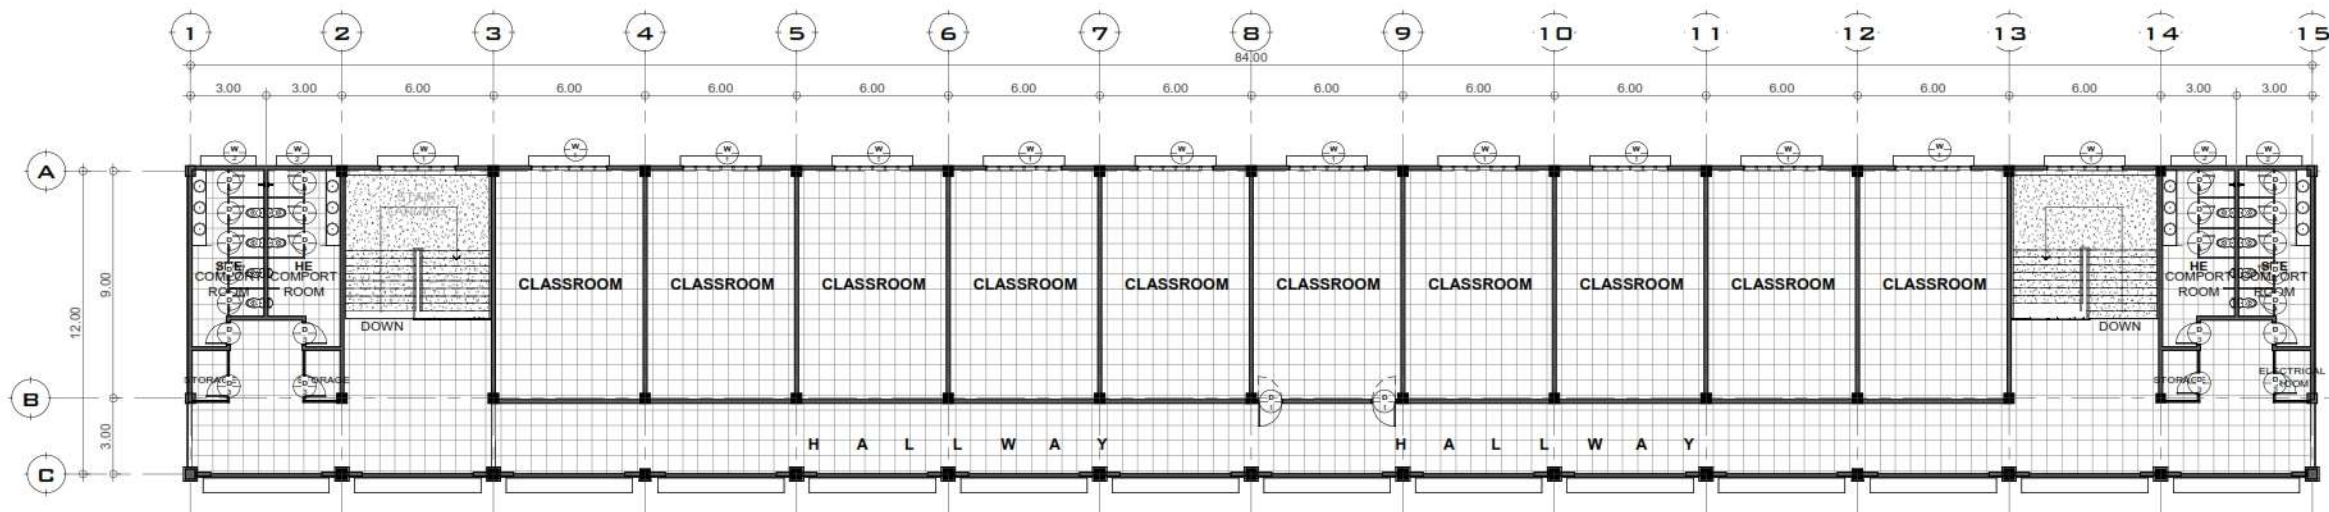

NOTE:
5" CHB WALL @ EXTERIOR
4" CHB WALL @ INTERIOR

SECOND FLOOR PLAN
1:150



REPUBLIC OF THE PHILIPPINES
DEPARTMENT OF PUBLIC WORKS AND HIGHWAYS
REGIONAL OFFICE NO.1
AGUILA ROAD, SEVILLA, SAN FERNANDO CITY, LA UNION

PROJECT TITLE & LOCATION:
BASIC INFRASTRUCTURE PROGRAM (BIP),
CONSTRUCTION OF ACADEMIC BUILDINGS,
MARIANO MARCOS STATE UNIVERSITY- BATAG
CAMPUS, CITY OF BATAG, ILOCOS NORTE

SHEET CONTENT:
AS SHOWN

DRAWN:
VIA CHRISTINE D. NEPOMUCENO
ARCHITECT I- COS
JULIUS M. GACETA
ARCHITECT II

REVIEWED:
KENNEX LORENZ S. TAMBOT
CHIEF, BRIDGES & OTHER PUBLIC WORKS DESIGN
DATE:

SUBMITTED:
DEXTER L. CAVANEYRO
CHIEF, PLANNING AND DESIGN DIVISION
DATE:


RECOMMENDED:
RICHARD A. RAGASA, CESE
ASSISTANT REGIONAL DIRECTOR
DATE:

APPROVED:
RONNEL M. TAN, CESO III
REGIONAL DIRECTOR
DATE:

SET NO.:
A

SHEET NO.:
7A
1/2


COLLEGE OF ENGINEERING

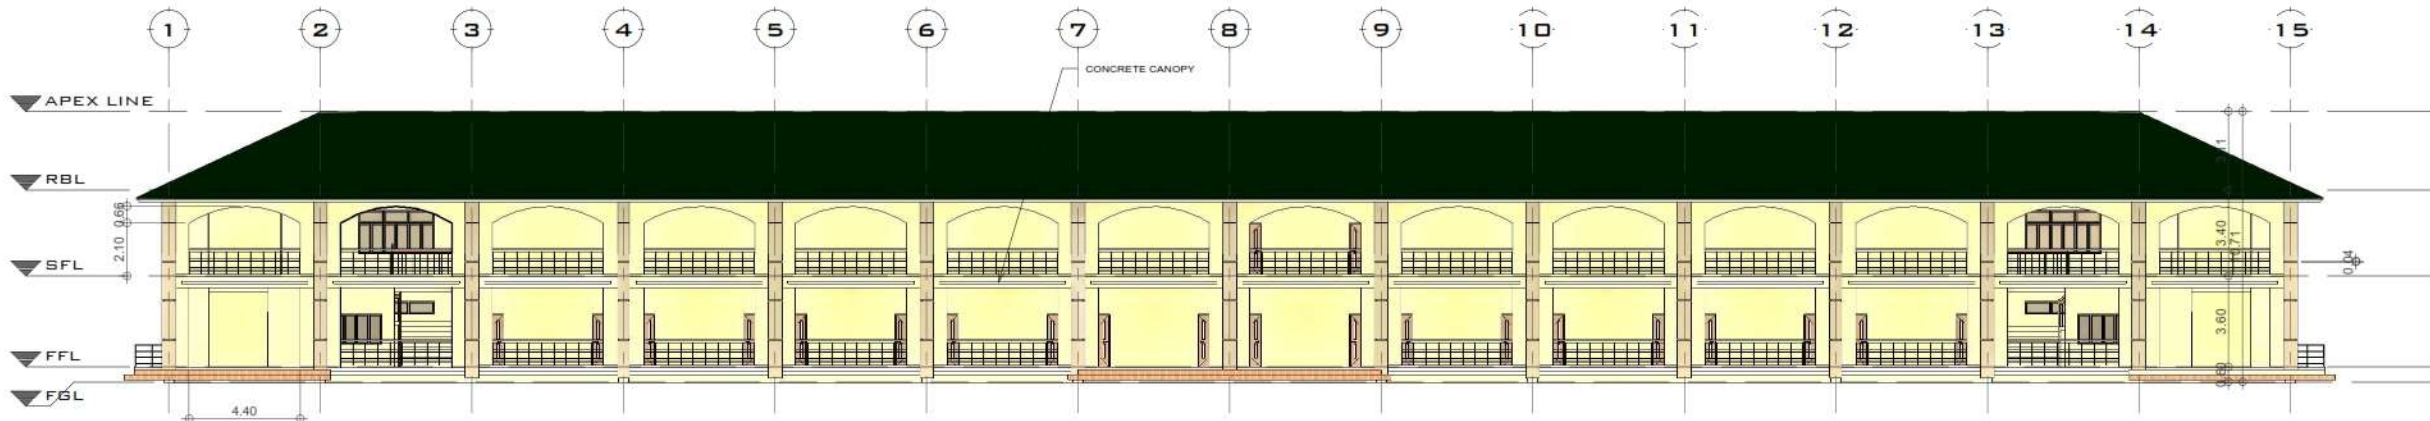


FRONT ELEVATION



REAR ELEVATION

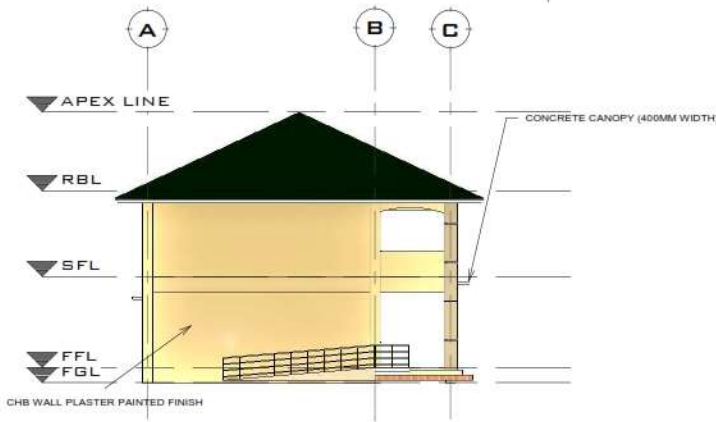

LEFT-SIDE ELEVATION

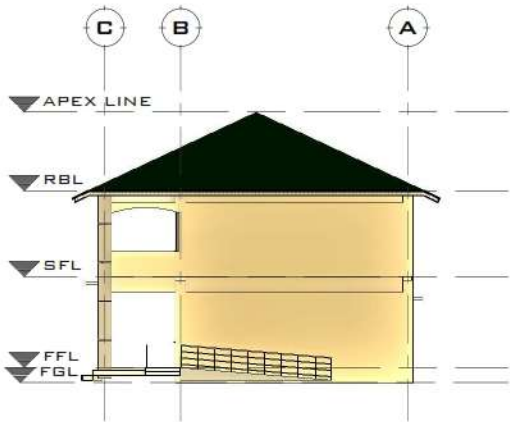

RIGHT-SIDE ELEVATION



REPUBLIC OF THE PHILIPPINES
DEPARTMENT OF PUBLIC WORKS AND HIGHWAYS
REGIONAL OFFICE NO.1
AGUILA ROAD, SEVILLA, SAN FERNANDO CITY, LA UNION

BASIC INFRASTRUCTURE PROGRAM (BIP),
CONSTRUCTION OF ACADEMIC BUILDINGS,
MARIANO MARCOS STATE UNIVERSITY- BATAG
CAMPUS, CITY OF BATAG, ILOCOS NORTE

AS SHOWN

VIA CHRISTINE D. NEPOMUCENO
ARCHITECT I- COS

JULIUS M. GACETA
ARCHITECT II

REVIEWED:

KENNEX LORENZ S. TAMBOT
CHIEF, BRIDGES & OTHER PUBLIC WORKS DESIGN

DATE:

SUBMITTED:

DEXTER L. CAVANEYRO
CHIEF, PLANNING AND DESIGN DIVISION

DATE:

RECOMMENDED:

RICHARD A. RAGASA, CESE
ASSISTANT REGIONAL DIRECTOR

DATE:

APPROVED:

RONNEL M. TAN, CESO III
REGIONAL DIRECTOR

DATE:


SET NO.:

A

SHEET NO.:

7A
2 2

REPUBLIC OF THE PHILIPPINES
DEPARTMENT OF PUBLIC WORKS AND HIGHWAYS
REGIONAL OFFICE NO. 1
AGUILA ROAD, SEVILLA, SAN FERNANDO CITY, LA UNION

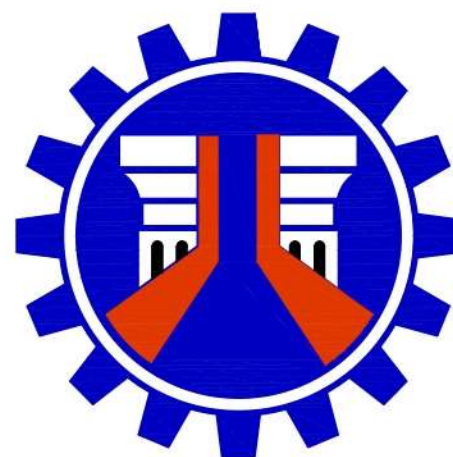

C.Y. 2025 PROJECT
**BASIC INFRASTRUCTURE PROGRAM (BIP),
CONSTRUCTION OF ACADEMIC BUILDINGS,
MARIANO MARCOS STATE UNIVERSITY - BATAAC CAMPUS,
CITY OF BATAAC, ILOCOS NORTE**

MARIANO MARCOS STATE UNIVERSITY - BATAAC CAMPUS, CITY OF BATAAC, ILOCOS NORTE

SUBMITTED:

DEXTER L. CAVANEYRO
CHIEF, PLANNING AND DESIGN DIVISION

DATE:

RECOMMENDED:

RICHARD A. RAGASA, CESE
ASSISTANT REGIONAL DIRECTOR

DATE:

APPROVED:

RONNEL M. TAN, CESO III
REGIONAL DIRECTOR

DATE:

-

 REPUBLIC OF THE PHILIPPINES
DEPARTMENT OF PUBLIC WORKS AND HIGHWAYS
REGIONAL OFFICE NO. 1
 AGUILA ROAD, SEVILLA, SAN FERNANDO CITY, LA UNION

PROJECT & LOCATION:
BASIC INFRASTRUCTURE PROGRAM (BIP), CONSTRUCTION OF ACADEMIC BUILDINGS, MARIANO MARCOS STATE UNIVERSITY - BATAC CAMPUS, CITY OF BATAC, ILOCOS NORTE MARIANO MARCOS STATE UNIVERSITY - BATAC CAMPUS, CITY OF BATAC, ILOCOS NORTE

SHEET CONTENTS:
SITE DEVELOPMENT PLAN

DRAWN:	VIA CHRISTINE A. NEPOMUCENO ARCHITECT II- COS
PREPARED:	JULIUS M. GACETA ARCHITECT II

REVIEWED:	
KENNEX LORENZ S. TAMBOT CHIEF, BRIDGES & OTHER PUBLIC WORKS DESIGN DATE:	

SUBMITTED: _____

DEXTER L. CAVANEYRO
CHIEF, PLANNING AND DESIGN DIVISION

DATE: _____

	RECOMMENDED:
	RICHARD A. RAGASA, CESE ASSISTANT REGIONAL DIRECTOR DATE: _____

APPROVED: _____

RONNEL M. TAN, CESO III
REGIONAL DIRECTOR

DATE: _____

SET NO.:	SHEET NO.:
	