

COLLEGE OF DENTISTRY



1 GROUND FLOOR PLAN
1:150



REPUBLIC OF THE PHILIPPINES
DEPARTMENT OF PUBLIC WORKS AND HIGHWAYS
REGIONAL OFFICE NO.1
AGUILA ROAD, SEVILLA, SAN FERNANDO CITY, LA UNION

PROJECT TITLE & LOCATION:
BASIC INFRASTRUCTURE PROGRAM (BIP),
CONSTRUCTION OF ACADEMIC BUILDINGS,
MARIANO MARCOS STATE UNIVERSITY-BATAK
CAMPUS, CITY OF BATAK, ILOCOS NORTE

SHEET CONTENT:
AS SHOWN

DRAWN:
VIA CHRISTINE D. NEPOMUCENO
ARCHITECT I - COS
JULIUS M. GACETA
ARCHITECT II

REVIEWED:
KENNEX LORENZ S. TAMBOT
CHIEF, BRIDGES & OTHER PUBLIC WORKS DESIGN
DATE:

SUBMITTED:
DEXTER L. CAVANEYRO
CHIEF, PLANNING AND DESIGN DIVISION
DATE:

RECOMMENDED:
RICHARD A. RAGASA, CESE
ASSISTANT REGIONAL DIRECTOR
DATE:

APPROVED:
RONNEL M. TAN, CESO III
REGIONAL DIRECTOR
DATE:

SET NO.:
A

SHEET NO.:
1-A
1/4



COLLEGE OF DENTISTRY



1 SECOND FLOOR PLAN
1:150

 REPUBLIC OF THE PHILIPPINES DEPARTMENT OF PUBLIC WORKS AND HIGHWAYS REGIONAL OFFICE NO.1 AGUILA ROAD, SEVILLA, SAN FERNANDO CITY, LA UNION	PROJECT TITLE & LOCATION: BASIC INFRASTRUCTURE PROGRAM (BIP), CONSTRUCTION OF ACADEMIC BUILDINGS, MARIANO MARCOS STATE UNIVERSITY-BATAC CAMPUS, CITY OF BATAC, ILOCOS NORTE	SHEET CONTENT: AS SHOWN	DRAWN: VIA CHRISTINE D. NEPOMUCENO ARCHITECT I - COS JULIUS M. GACETA ARCHITECT II	REVIEWED: KENNEX LORENZ S. TAMBOT CHIEF, BRIDGES & OTHER PUBLIC WORKS DESIGN DATE:	SUBMITTED: DEXTER L. CAVANEYRO CHIEF, PLANNING AND DESIGN DIVISION DATE:	RECOMMENDED: RICHARD A. RAGASA, CESE ASSISTANT REGIONAL DIRECTOR DATE:	APPROVED: RONNEL M. TAN, CESO III REGIONAL DIRECTOR DATE:	SET NO.: A	SHEET NO.: 1-A 2 4
---	---	--------------------------------	--	---	---	---	--	-------------------	------------------------------

COLLEGE OF DENTISTRY

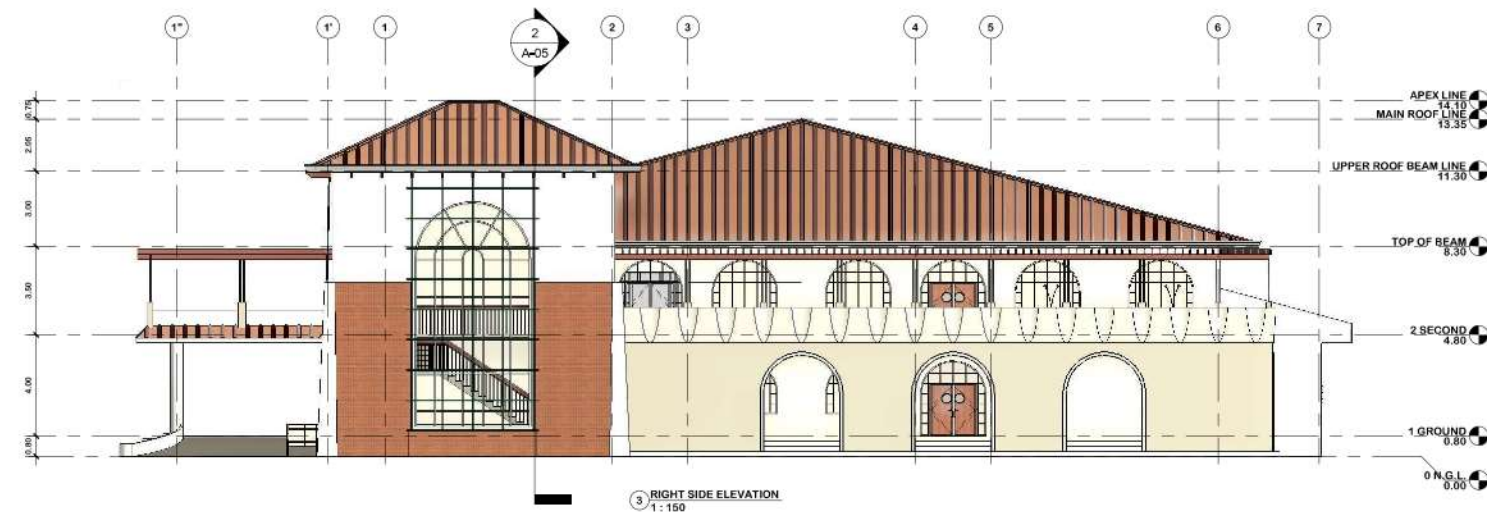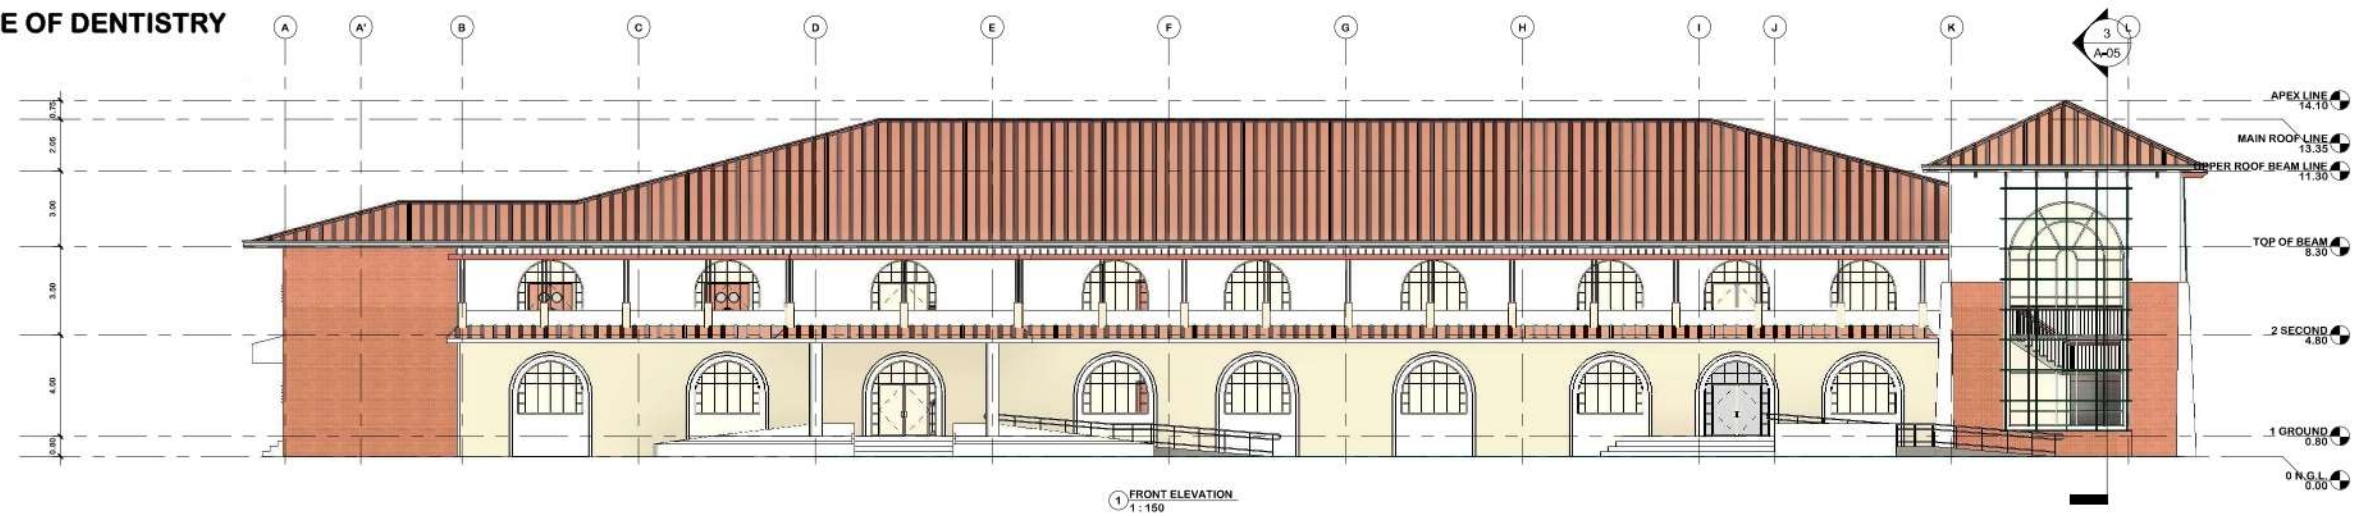

REPUBLIC OF THE PHILIPPINES
DEPARTMENT OF PUBLIC WORKS AND HIGHWAYS
REGIONAL OFFICE NO.1
AGUILA ROAD, SEVILLA, SAN FERNANDO CITY, LA UNION

PROJECT TITLE & LOCATION:
BASIC INFRASTRUCTURE PROGRAM (BIP),
CONSTRUCTION OF ACADEMIC BUILDINGS,
MARIANO MARCOS STATE UNIVERSITY-BATAK
CAMPUS, CITY OF BATAK, ILOCOS NORTE

AS SHOWN

DRAWN:
VIA CHRISTINE D. NEPOMUCENO
ARCHITECT I - COS
JULIUS M. GACETA
ARCHITECT II

REVIEWED:
KENNEX LORENZ S. TAMBOT
CHIEF, BRIDGES & OTHER PUBLIC WORKS DESIGN
DATE:

SUBMITTED:
DEXTER L. CAVANEYRO
CHIEF, PLANNING AND DESIGN DIVISION
DATE:



RECOMMENDED:
RICHARD A. RAGASA, CESE
ASSISTANT REGIONAL DIRECTOR
DATE:

APPROVED:
RONNEL M. TAN, CESO III
REGIONAL DIRECTOR
DATE:

SET NO.:
A

SHEET NO.:
1-A
3 4

COLLEGE OF DENTISTRY

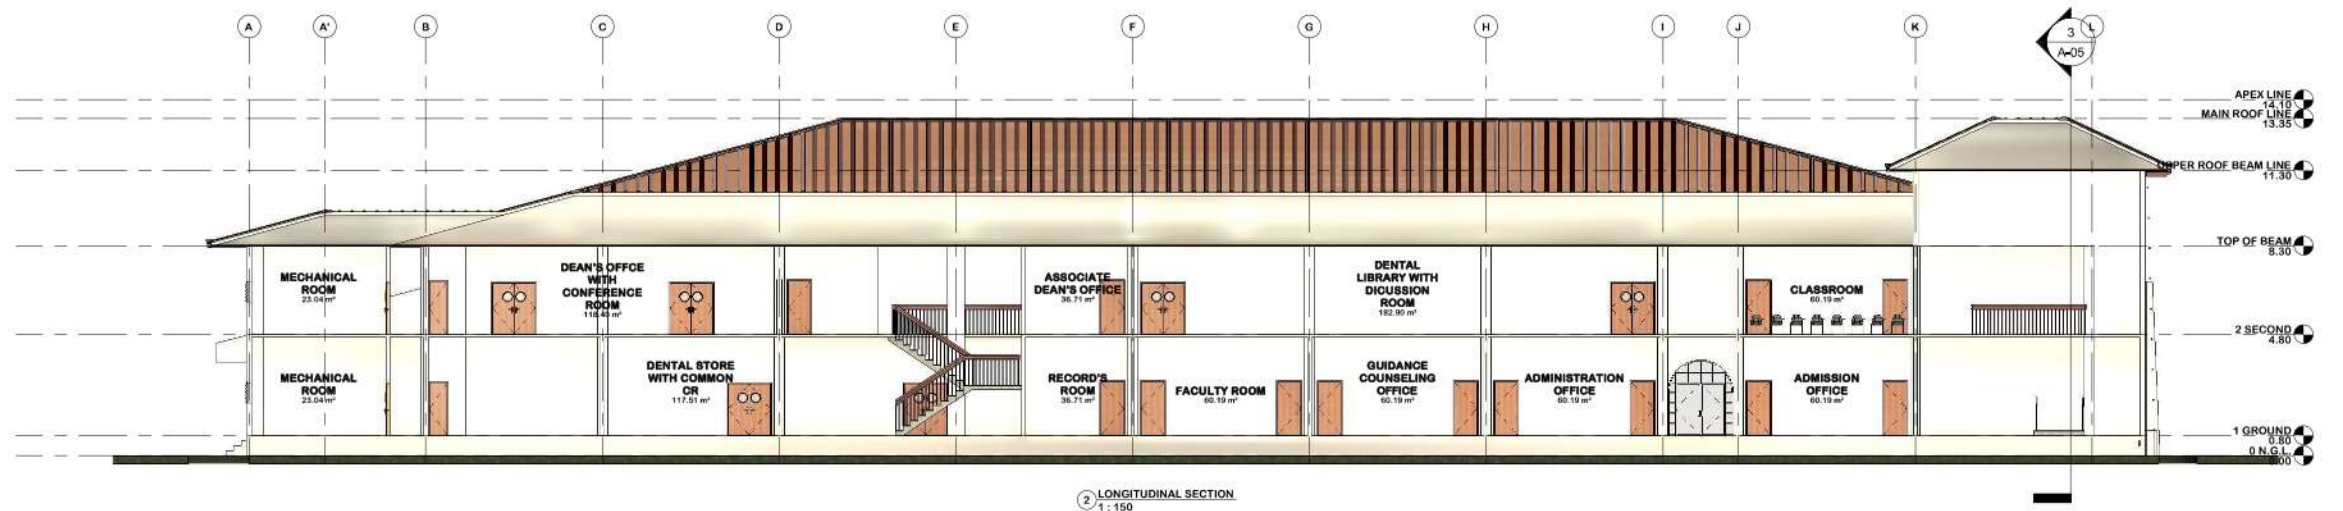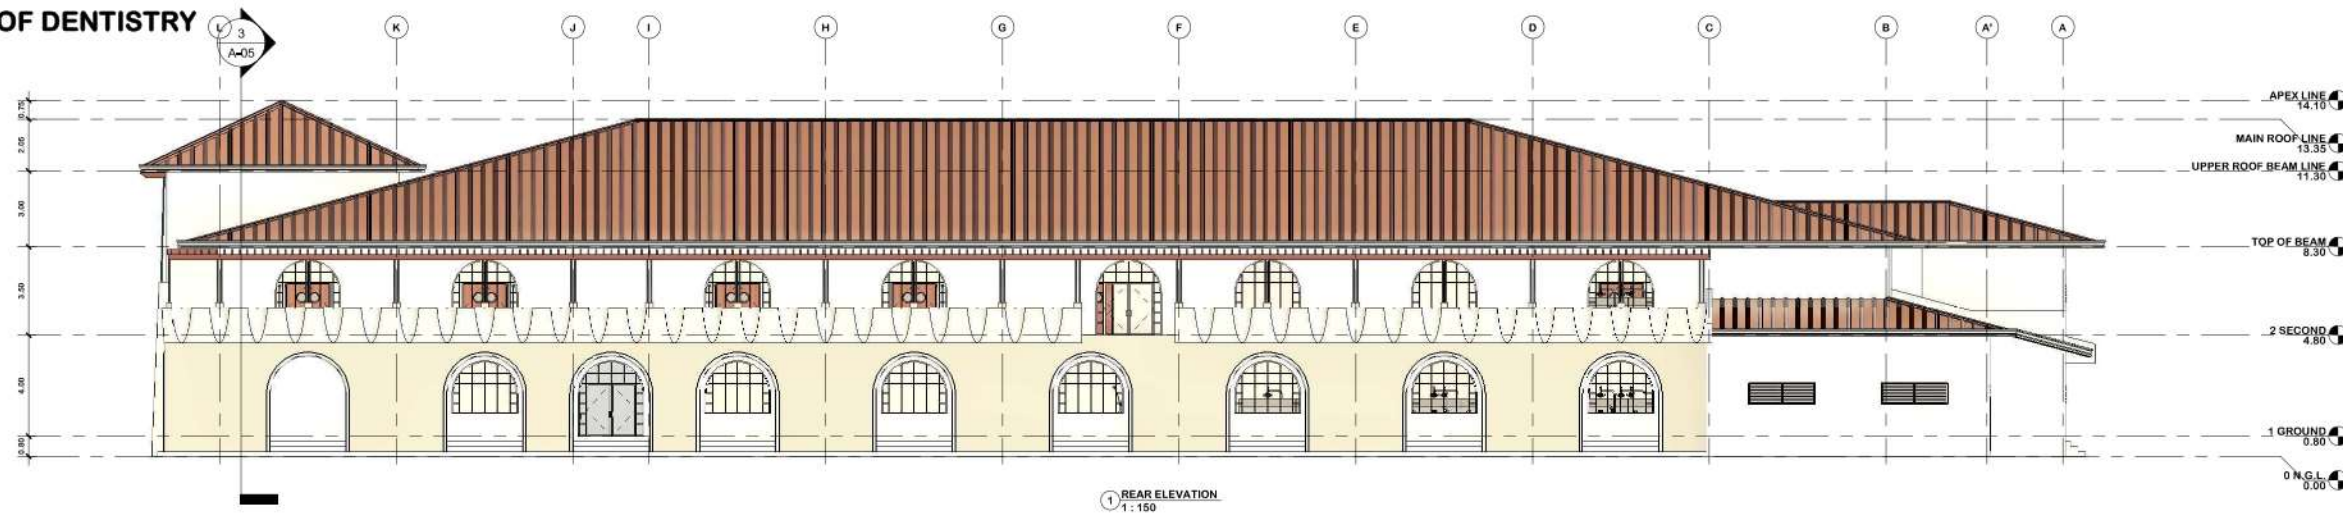

REPUBLIC OF THE PHILIPPINES
DEPARTMENT OF PUBLIC WORKS AND HIGHWAYS
REGIONAL OFFICE NO.1
AGUILA ROAD, SEVILLA, SAN FERNANDO CITY, LA UNION

PROJECT TITLE & LOCATION:
BASIC INFRASTRUCTURE PROGRAM (BIP),
CONSTRUCTION OF ACADEMIC BUILDINGS,
MARIANO MARCOS STATE UNIVERSITY-BATAK
CAMPUS, CITY OF BATAK, ILOCOS NORTE

AS SHOWN

DRAWN:
VIA CHRISTINE D. NEPOMUCENO
ARCHITECT I - COS
JULIUS M. GACETA
ARCHITECT II

REVIEWED:
KENNEX LORENZ S. TAMBOT
CHIEF, BRIDGES & OTHER PUBLIC WORKS DESIGN
DATE:

SUBMITTED:
DEXTER L. CAVANEYRO
CHIEF, PLANNING AND DESIGN DIVISION
DATE:




RECOMMENDED:
RICHARD A. RAGASA, CESE
ASSISTANT REGIONAL DIRECTOR
DATE:

APPROVED:
RONNEL M. TAN, CESO III
REGIONAL DIRECTOR
DATE:

SET NO.:
A

SHEET NO.:
1-A
4 4

COLLEGE OF LAW

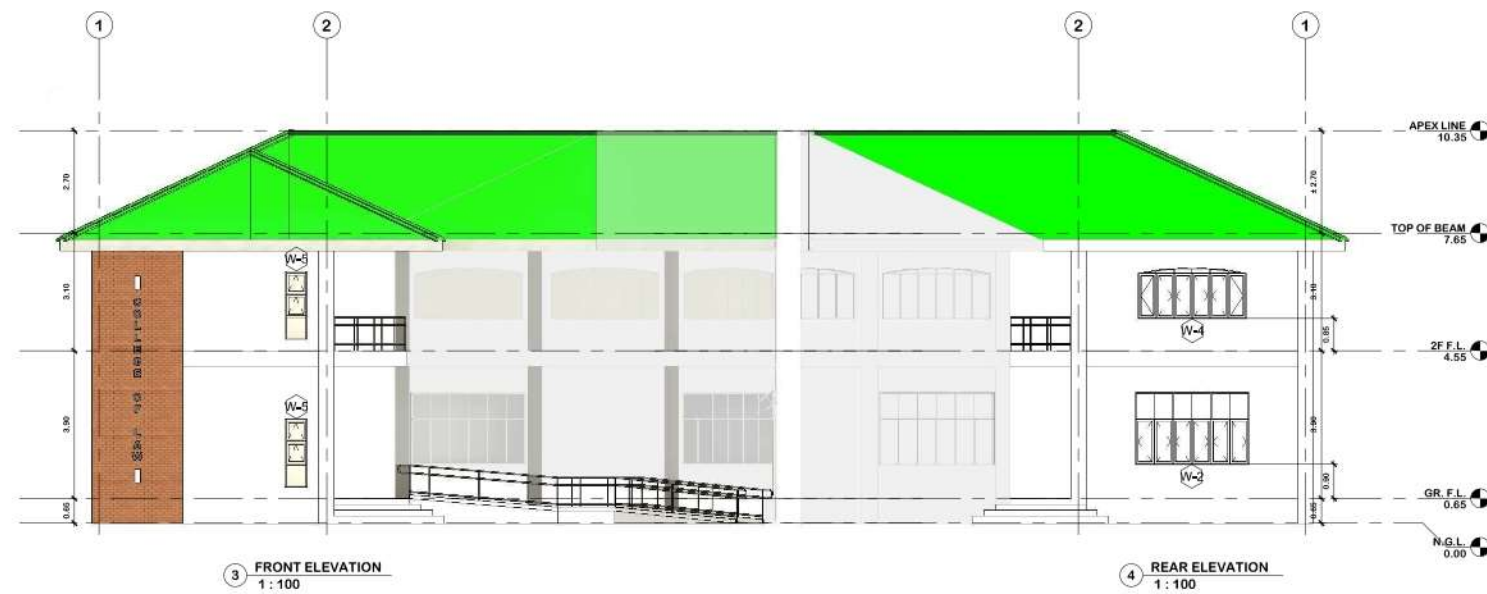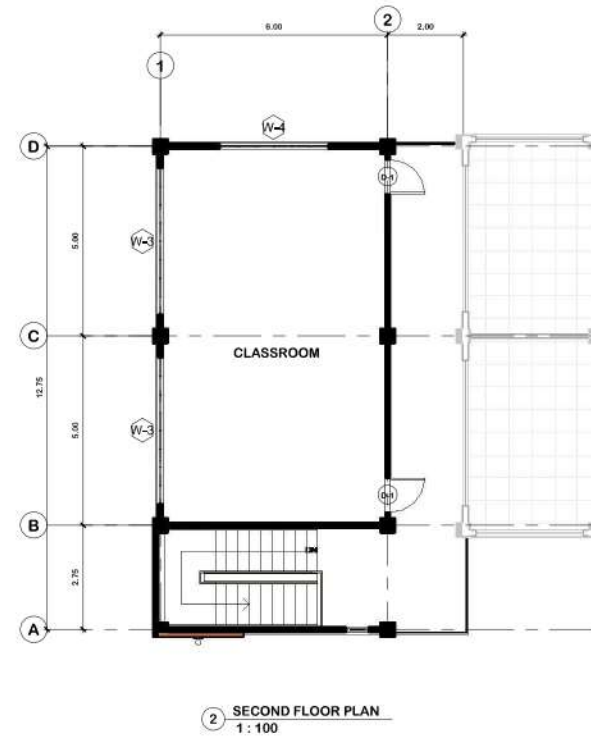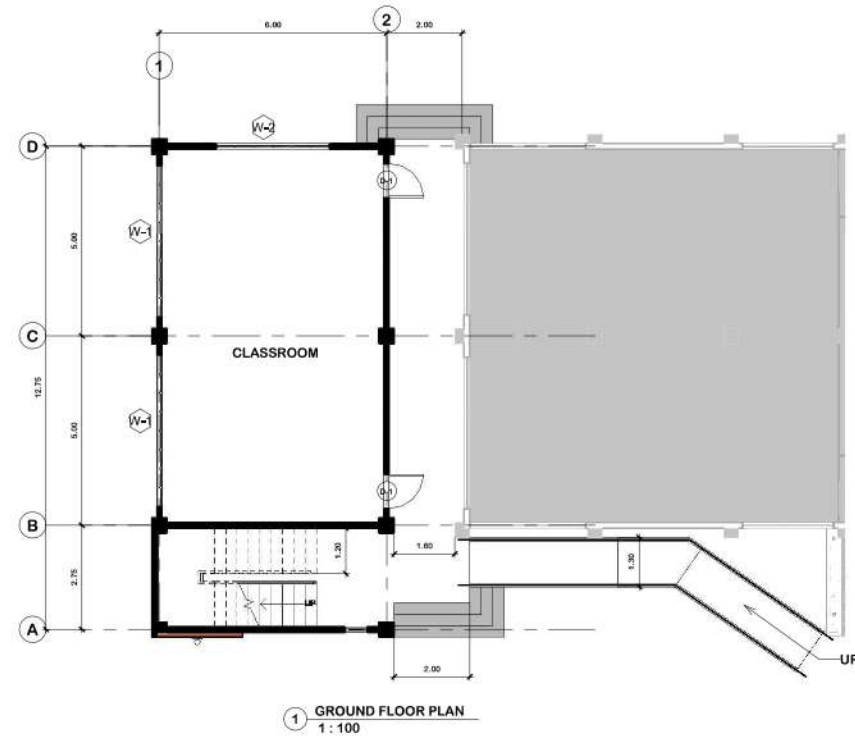

REPUBLIC OF THE PHILIPPINES
DEPARTMENT OF PUBLIC WORKS AND HIGHWAYS
REGIONAL OFFICE NO.1
AGUILA ROAD, SEVILLA, SAN FERNANDO CITY, LA UNION

BASIC INFRASTRUCTURE PROGRAM (BIP),
CONSTRUCTION OF ACADEMIC BUILDINGS,
MARIANO MARCOS STATE UNIVERSITY-BATAC
CAMPUS, CITY OF BATAC, ILOCOS NORTE

AS SHOWN

DRAWN:
VIA CHRISTINE D. NEPOMUCENO
ARCHITECT I - COS
JULIUS M. GACETA
ARCHITECT II

REVIEWED:
KENNEX LORENZ S. TAMBOT
CHIEF, BRIDGES & OTHER PUBLIC WORKS DESIGN
DATE:

SUBMITTED:
DEXTER L. CAVANEYRO
CHIEF, PLANNING AND DESIGN DIVISION
DATE:


RECOMMENDED:
RICHARD A. RAGASA, CESE
ASSISTANT REGIONAL DIRECTOR
DATE:

APPROVED:
RONNEL M. TAN, CESO III
REGIONAL DIRECTOR
DATE:

SET NO.:
A

SHEET NO.:
2-A
1 1


COLLEGE OF BUSINESS,
ECONOMICS, AND
ACCOUNTANCY 'A'

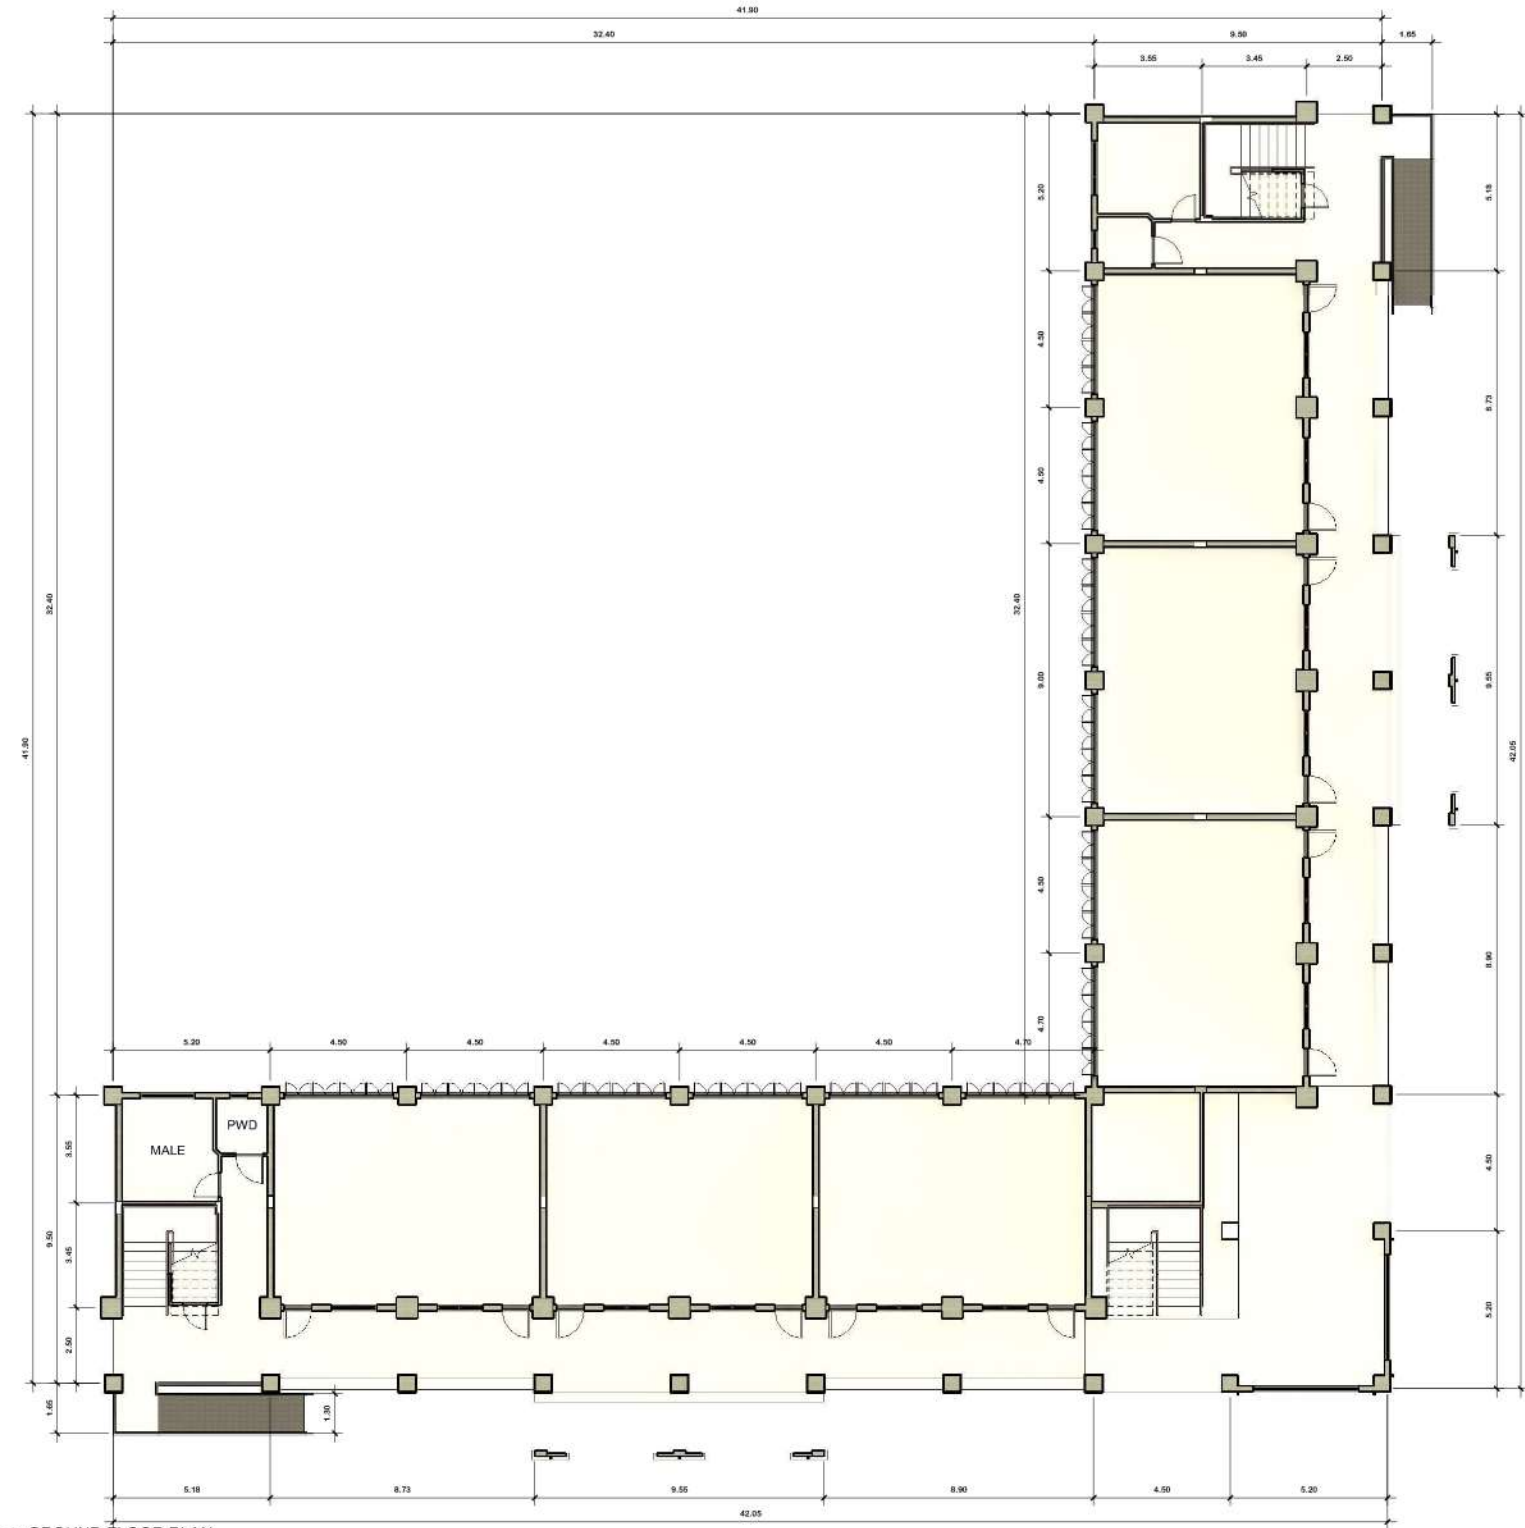

1 GROUND FLOOR PLAN
1 : 125

 REPUBLIC OF THE PHILIPPINES DEPARTMENT OF PUBLIC WORKS AND HIGHWAYS REGIONAL OFFICE NO.1 AGUILA ROAD, SEVILLA, SAN FERNANDO CITY, LA UNION	PROJECT TITLE & LOCATION: BASIC INFRASTRUCTURE PROGRAM (BIP), CONSTRUCTION OF ACADEMIC BUILDINGS, MARIANO MARCOS STATE UNIVERSITY-BATAC CAMPUS, CITY OF BATAC, ILOCOS NORTE	SHEET CONTENT: AS SHOWN	DRAWN: VIA CHRISTINE D. NEPOMUCENO ARCHITECT I - COS JULIUS M. GACETA ARCHITECT II	REVIEWED: KENNEX LORENZ S. TAMBOT CHIEF, BRIDGES & OTHER PUBLIC WORKS DESIGN DATE:	SUBMITTED: DEXTER L. CAVANEYRO CHIEF, PLANNING AND DESIGN DIVISION DATE:	RECOMMENDED: RICHARD A. RAGASA, CESE ASSISTANT REGIONAL DIRECTOR DATE:	APPROVED: RONNEL M. TAN, CESO III REGIONAL DIRECTOR DATE:	SET NO.: A	SHEET NO.: 3A-A 1 7
---	---	---------------------------------------	---	---	---	---	--	--------------------------	---------------------------------------

COLLEGE OF BUSINESS,
ECONOMICS, AND
ACCOUNTANCY 'A'

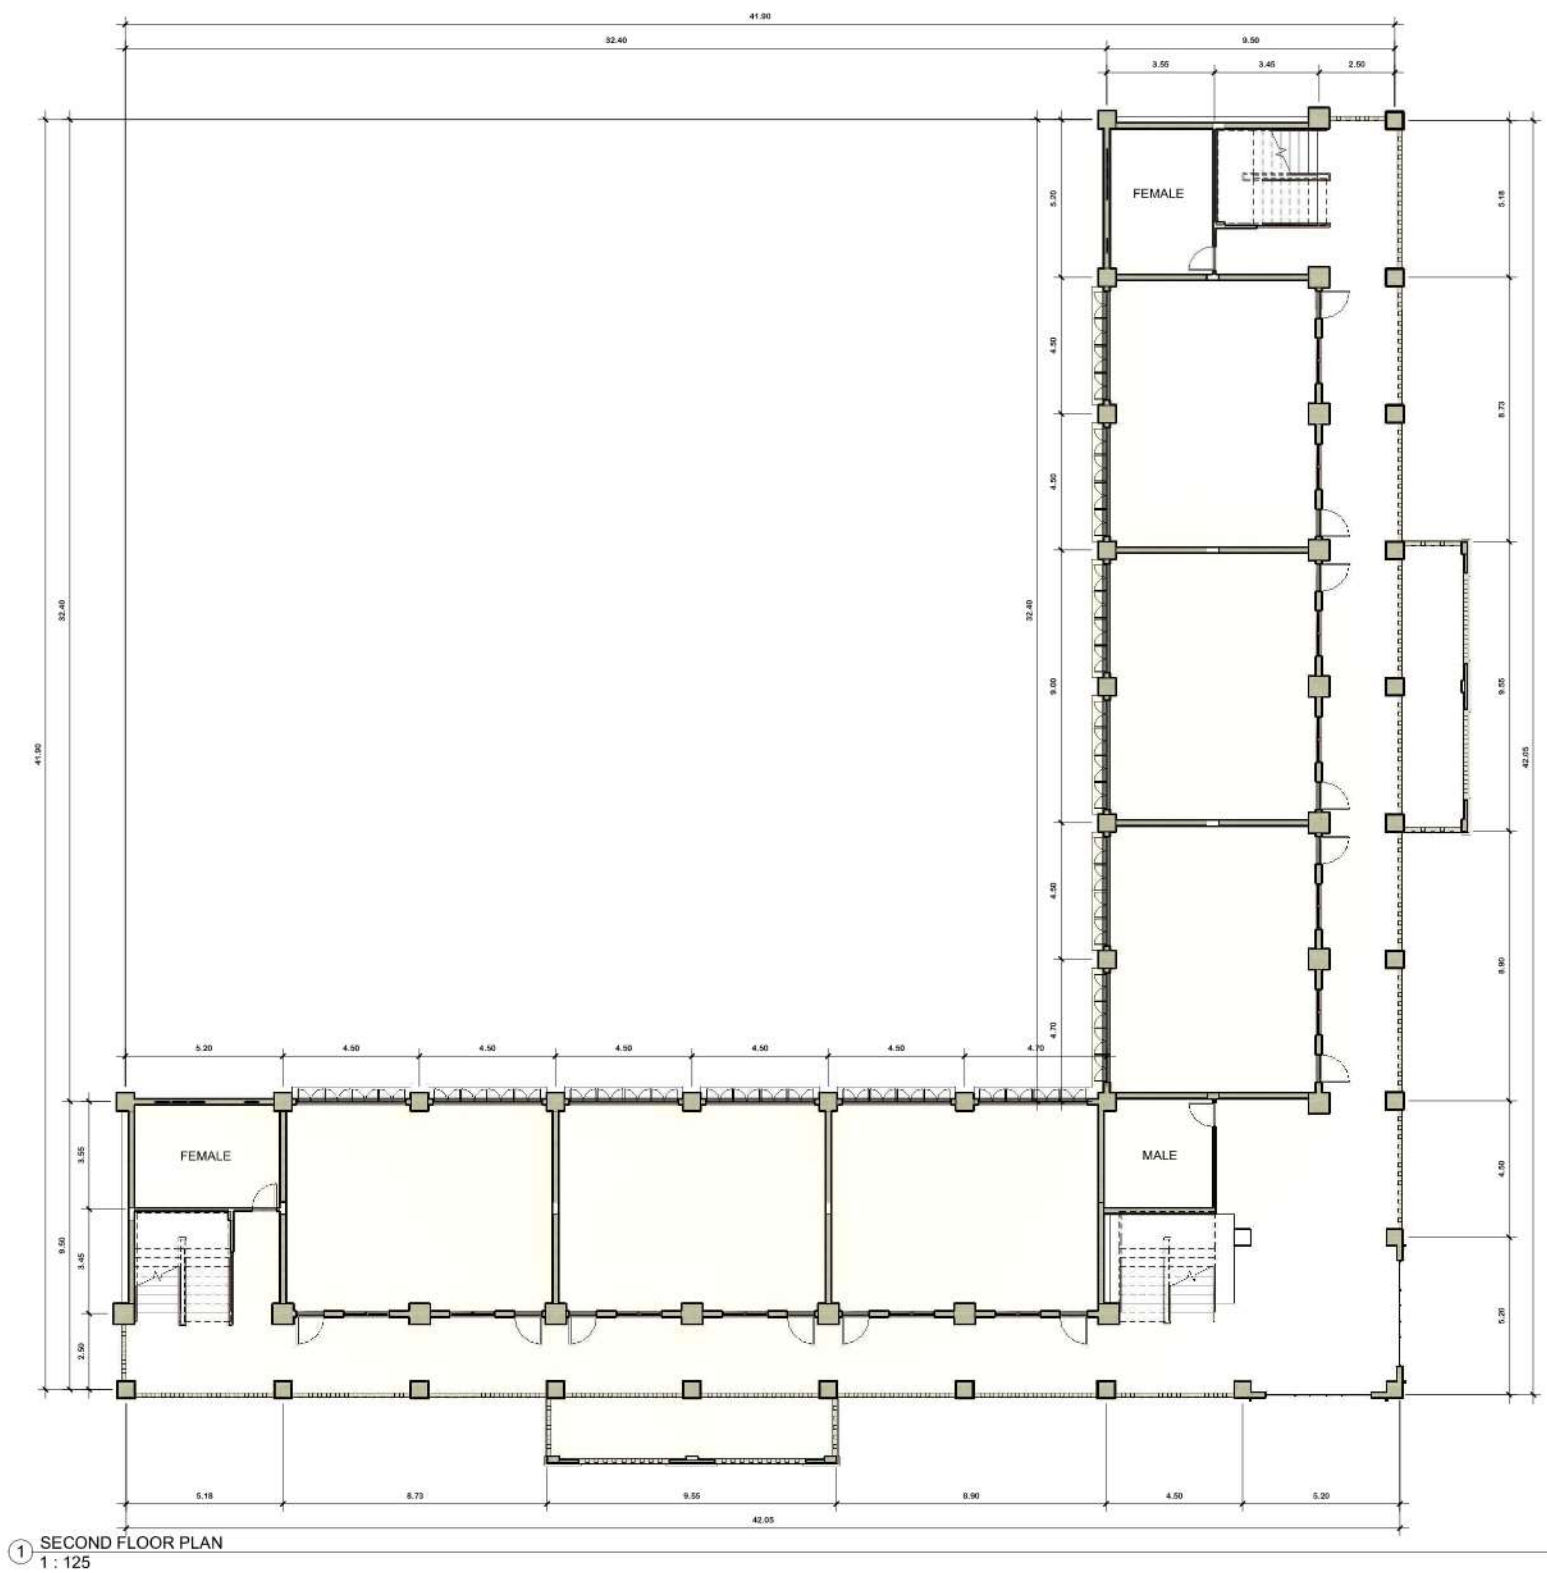


① SECOND FLOOR PLAN
1 : 125

 REPUBLIC OF THE PHILIPPINES DEPARTMENT OF PUBLIC WORKS AND HIGHWAYS REGIONAL OFFICE NO.1 AGUILA ROAD, SEVILLA, SAN FERNANDO CITY, LA UNION	PROJECT TITLE & LOCATION: BASIC INFRASTRUCTURE PROGRAM (BIP), CONSTRUCTION OF ACADEMIC BUILDINGS, MARIANO MARCOS STATE UNIVERSITY-BATAC CAMPUS, CITY OF BATAC, ILOCOS NORTE	SHEET CONTENT: AS SHOWN	DRAWN: VIA CHRISTINE D. NEPOMUCENO ARCHITECT I - COS	REVIEWED:	SUBMITTED:	RECOMMENDED:	APPROVED:	SET NO.: A	SHEET NO.: 3A-A 27
			JULIUS M. GACETA ARCHITECT II	KENNEX LORENZ S. TAMBOT CHIEF, BRIDGES & OTHER PUBLIC WORKS DESIGN DATE:	DEXTER L. CAVANEYRO CHIEF, PLANNING AND DESIGN DIVISION DATE:	RICHARD A. RAGASA, CESE ASSISTANT REGIONAL DIRECTOR DATE:	RONNEL M. TAN, CESO III REGIONAL DIRECTOR DATE:		

This architectural floor plan shows a building layout with the following dimensions and features:

- Overall Dimensions:**
 - Top: 32.40 (left), 41.90 (right)
 - Bottom: 5.18, 8.73, 9.55, 8.90, 4.50, 5.20
 - Left: 41.90 (total), 9.50, 3.95, 2.50
 - Right: 5.18, 8.73, 9.55, 8.90, 4.50, 5.20
- Internal Dimensions:**
 - Top Right: 3.55, 8.45, 2.50
 - Top Left: 5.20, 4.50, 4.50, 4.50, 4.50, 4.50, 4.70
 - Bottom Left: 5.20, 4.50, 4.50, 4.50, 4.50, 4.50, 4.70
 - Bottom Right: 5.20, 4.50, 4.50, 4.50, 4.50, 4.50, 4.70
- Room Labels:**
 - MALE (top left)
 - FEMALE (bottom right)
- Other Features:**
 - Staircases: Located in the top left and bottom right rooms.
 - Entrances: Indicated by door symbols on the right and bottom walls.
 - Structural Elements: Walls, columns, and doors are clearly delineated.

① THIRD FLOOR PLAN
1 : 125

 

BASIC INFRASTRUCTURE PROGRAM (BIP),
CONSTRUCTION OF ACADEMIC BUILDINGS,
MARIANO MARCOS STATE UNIVERSITY-BATAC
CAMPUS, CITY OF BATAC, ILOCOS NORTE

AS SHOWN

VIA CHRISTINE D. NEPOMUCENO
ARCHITECT + COS

JULIUS M. GACETA
ARCHITECT II

KENNEX LORENZ S. TAMBOT
CHIEF, BRIDGES & OTHER PUBLIC WORKS DESIGN
DATE:

DEXTER L. CAVANEYRO
CHIEF, PLANNING AND DESIGN DIVISION

RICHARD A. RAGASA, CESE
ASSISTANT REGIONAL DIRECTOR

DATE:


RONNEL M. TAN, CESO III
REGIONAL DIRECTOR

DATE: _____



3A-A
3 7

**COLLEGE OF BUSINESS,
ECONOMICS, AND
ACCOUNTANCY 'A'**

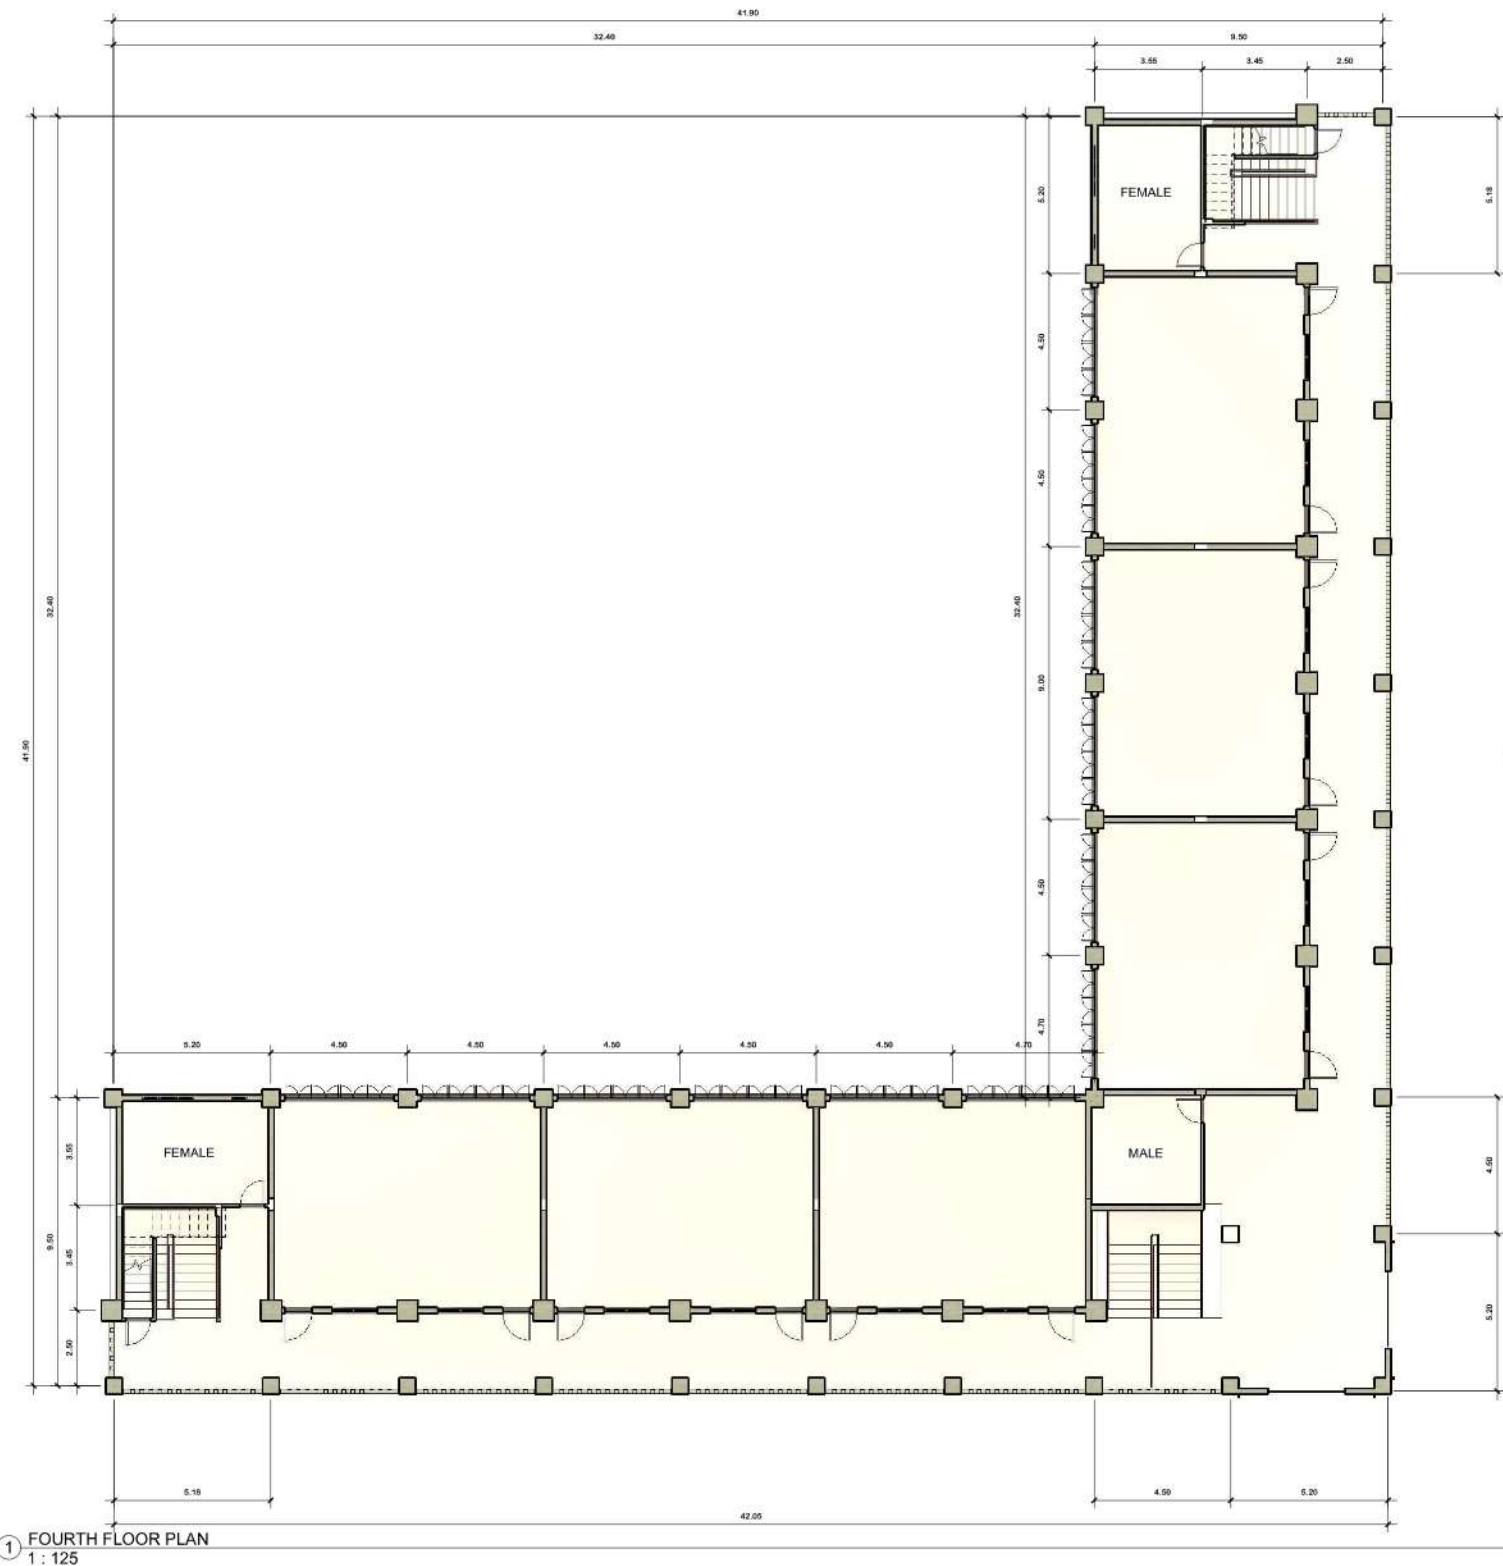

REPUBLIC OF THE PHILIPPINES
DEPARTMENT OF PUBLIC WORKS AND HIGHWAYS
REGIONAL OFFICE NO.1
AGUILA ROAD, SEVILLA, SAN FERNANDO CITY, LA UNION

BASIC INFRASTRUCTURE PROGRAM (BIP),
CONSTRUCTION OF ACADEMIC BUILDINGS,
MARIANO MARCOS STATE UNIVERSITY-BATAK
CAMPUS, CITY OF BATAK, ILOCOS NORTE

AS SHOWN

VIA CHRISTINE D. NEPOMUCENO
ARCHITECT I - COS

JULIUS M. GACETA
ARCHITECT II

REVIEWED:

KENNEX LORENZ S. TAMBOT
CHIEF, BRIDGES & OTHER PUBLIC WORKS DESIGN
DATE:

SUBMITTED:

DEXTER L. CAVANEYRO
CHIEF, PLANNING AND DESIGN DIVISION
DATE:

RECOMMENDED:

RICHARD A. RAGASA, CESE
ASSISTANT REGIONAL DIRECTOR
DATE:

APPROVED:

RONNEL M. TAN, CESO III
REGIONAL DIRECTOR
DATE:

SET NO.:

A

SHEET NO.:

3A-A
4 7