



COLLEGE OF BUSINESS,
ECONOMICS, AND
ACCOUNTANCY 'A'

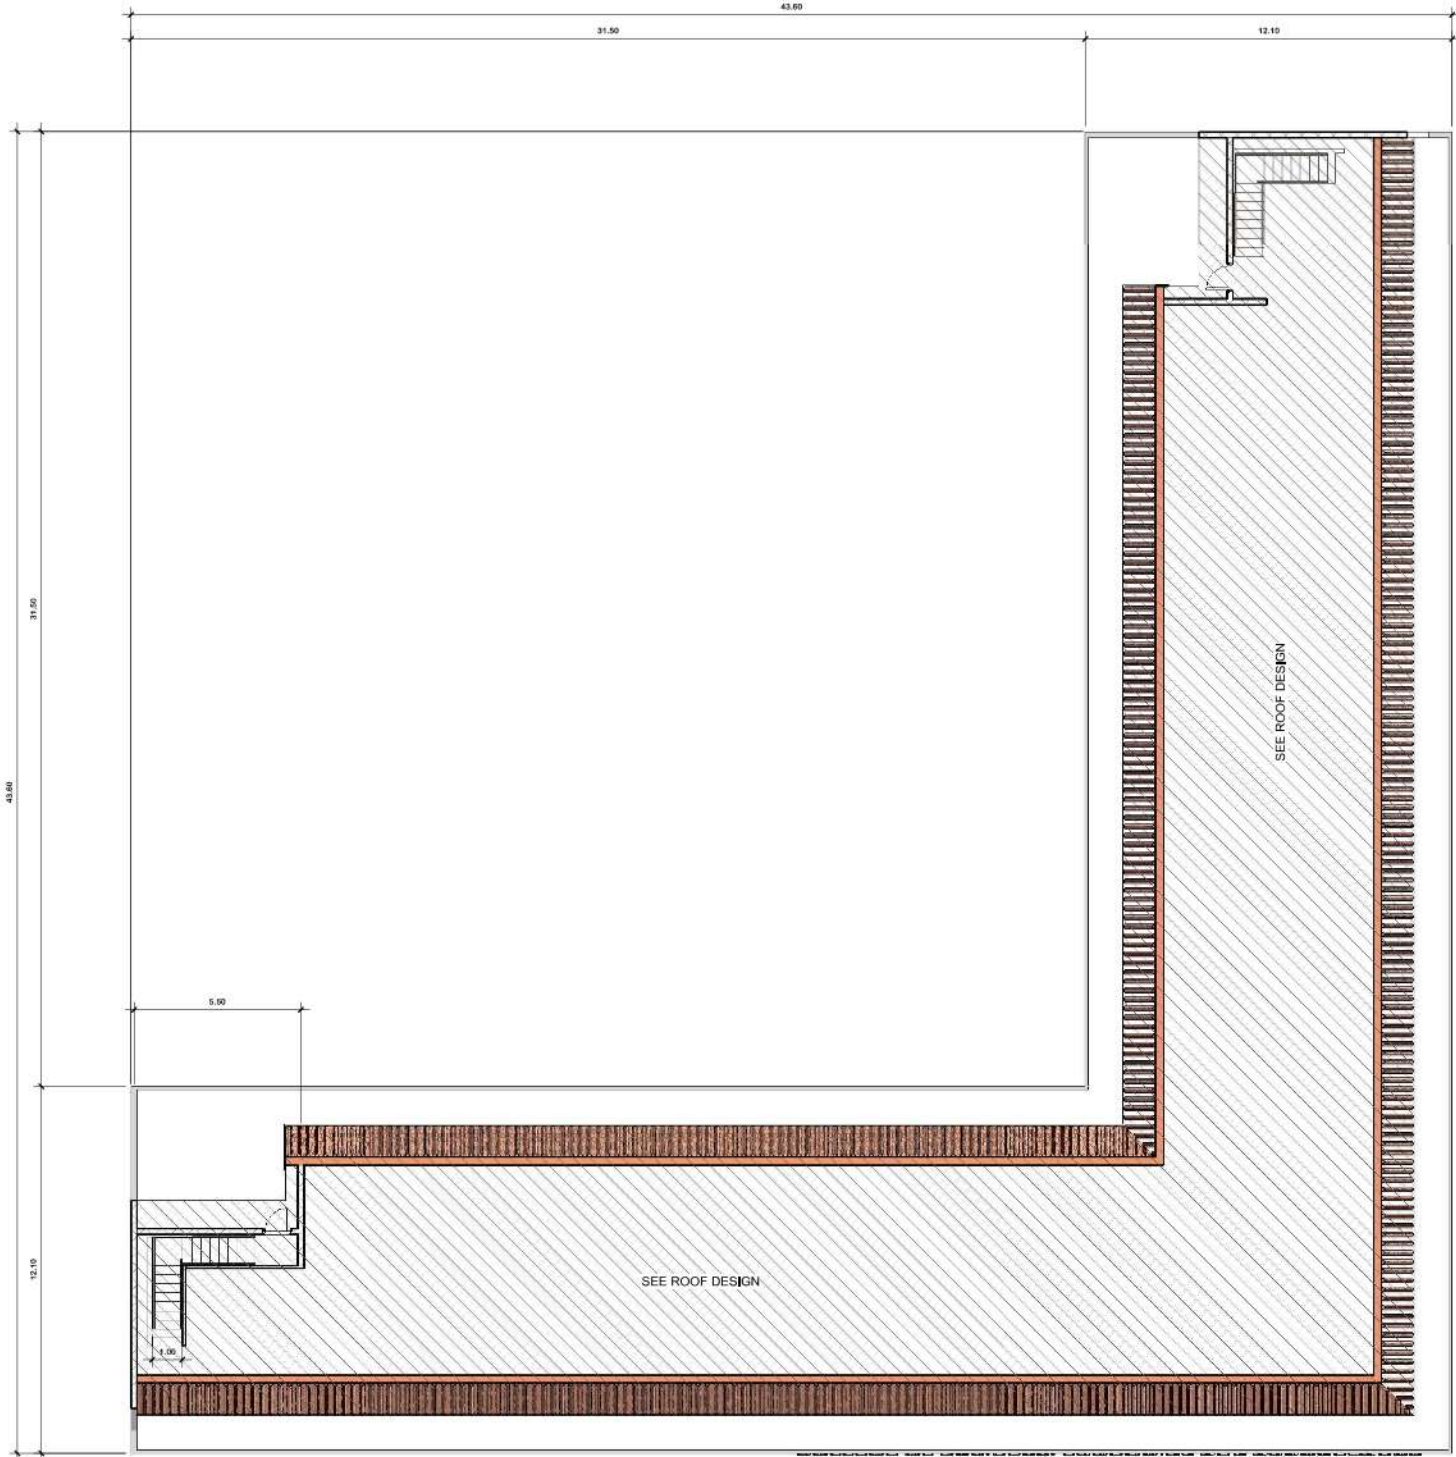


1 ROOF DECK FLOOR PLAN
1: 125

 <p>REPUBLIC OF THE PHILIPPINES DEPARTMENT OF PUBLIC WORKS AND HIGHWAYS REGIONAL OFFICE NO.1 AGUILA ROAD, SEVILLA, SAN FERNANDO CITY, LA UNION</p>	PROJECT TITLE & LOCATION: BASIC INFRASTRUCTURE PROGRAM (BIP), CONSTRUCTION OF ACADEMIC BUILDINGS, MARIANO MARCOS STATE UNIVERSITY-BATAC CAMPUS, CITY OF BATAC, ILOCOS NORTE	SHEET CONTENT: AS SHOWN	DRAWN: VIA CHRISTINE D. NEPOMUCENO ARCHITECT I- COS	REVIEWED: KENNEX LORENZ S. TAMBOT CHIEF, BRIDGES & OTHER PUBLIC WORKS DESIGN DATE:	SUBMITTED: DEXTER L. CAVANEYRO CHIEF, PLANNING AND DESIGN DIVISION DATE:	RECOMMENDED: RICHARD A. RAGASA, CESE ASSISTANT REGIONAL DIRECTOR DATE:	APPROVED: RONNEL M. TAN, CESO III REGIONAL DIRECTOR DATE:	SET NO.: A	SHEET NO.: 3A-A 5 7
			JULIUS M. GACETA ARCHITECT II						


COLLEGE OF BUSINESS,
ECONOMICS, AND
ACCOUNTANCY 'A'




① FRONT ELEVATION
1 : 125

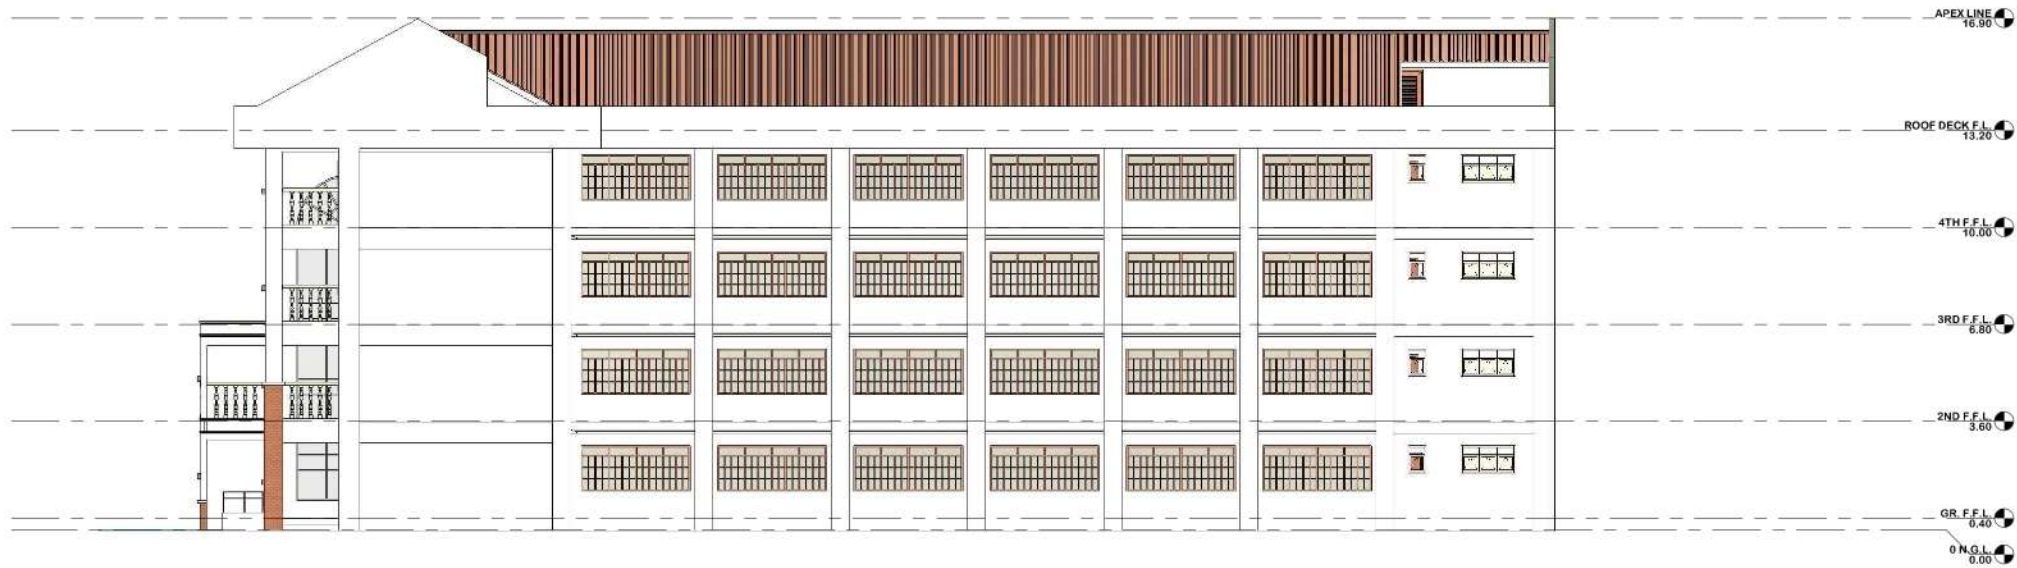


② REAR ELEVATION
1 : 125

 <p>REPUBLIC OF THE PHILIPPINES DEPARTMENT OF PUBLIC WORKS AND HIGHWAYS REGIONAL OFFICE NO.1 AGUILA ROAD, SEVILLA, SAN FERNANDO CITY, LA UNION</p>	PROJECT TITLE & LOCATION: BASIC INFRASTRUCTURE PROGRAM (BIP), CONSTRUCTION OF ACADEMIC BUILDINGS, MARIANO MARCOS STATE UNIVERSITY-BATAC CAMPUS, CITY OF BATAC, ILOCOS NORTE	SHEET CONTENT: AS SHOWN	DRAWN: VIA CHRISTINE D. NEPOMUCENO ARCHITECT I - COS	REVIEWED: KENNEX LORENZ S. TAMBOT CHIEF, BRIDGES & OTHER PUBLIC WORKS DESIGN DATE:	SUBMITTED: DEXTER L. CAVANEYRO CHIEF, PLANNING AND DESIGN DIVISION DATE:	RECOMMENDED: RICHARD A. RAGASA, CESE ASSISTANT REGIONAL DIRECTOR DATE:	APPROVED: RONNEL M. TAN, CESO III REGIONAL DIRECTOR DATE:	SET NO.: A	SHEET NO.: 3A-A 6 7
			JULIUS M. GACETA ARCHITECT II						


COLLEGE OF BUSINESS,
ECONOMICS, AND
ACCOUNTANCY 'A'

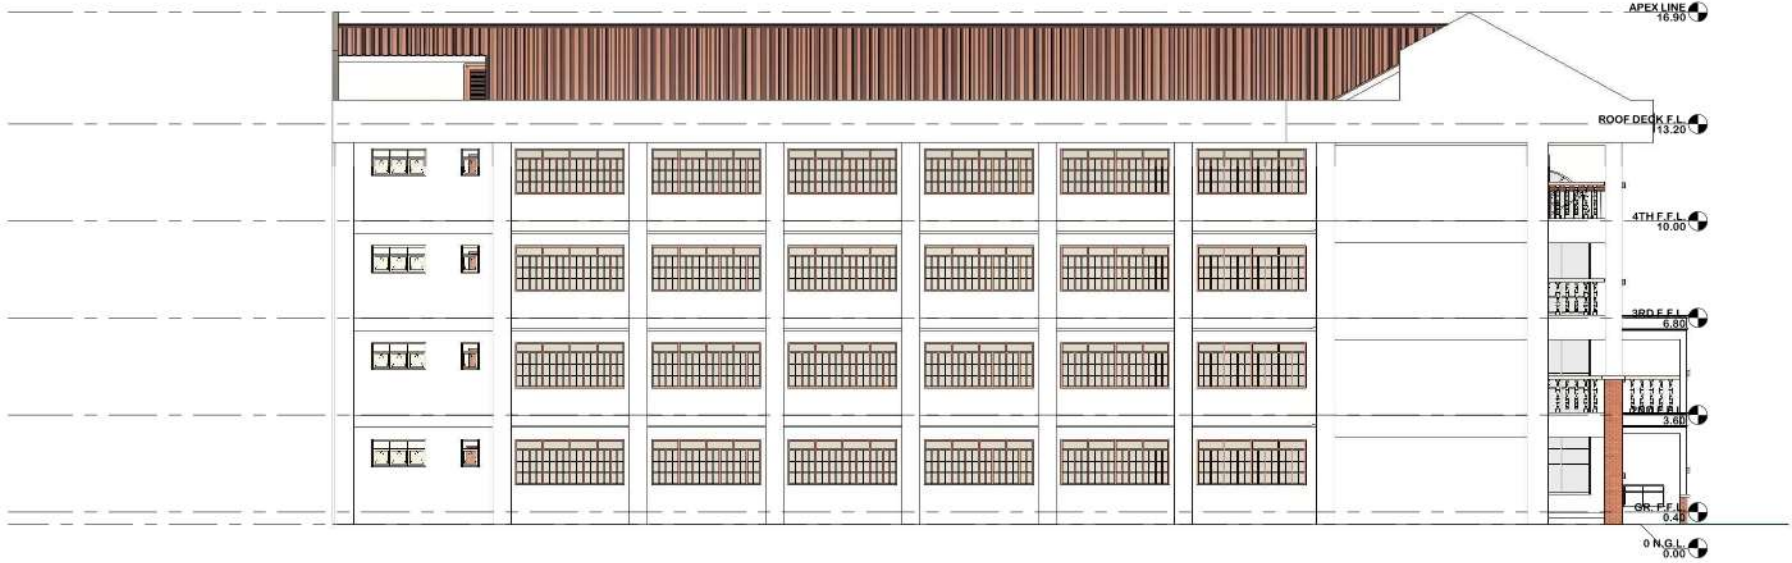



① LEFT SIDE ELEVATION
1 : 125

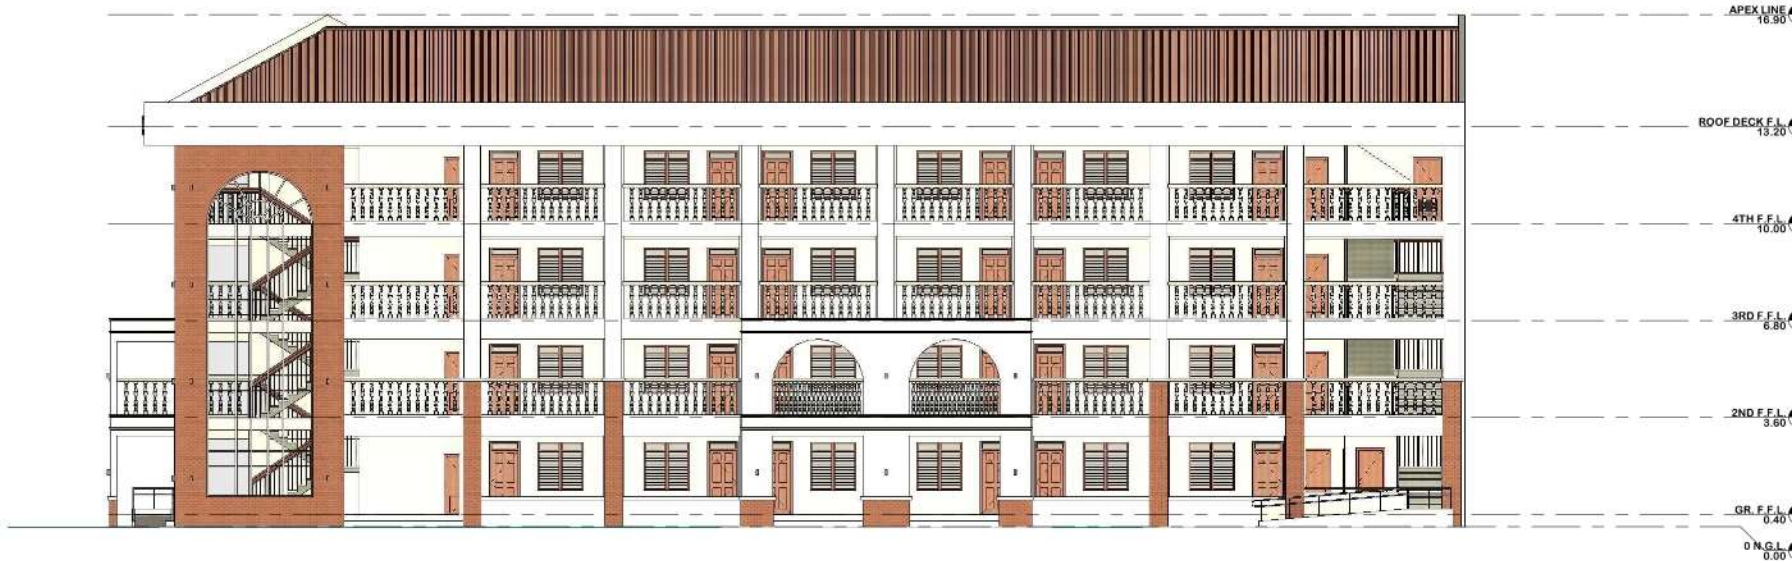

② RIGHT SIDE ELEVATION
1 : 125

 <p>REPUBLIC OF THE PHILIPPINES DEPARTMENT OF PUBLIC WORKS AND HIGHWAYS REGIONAL OFFICE NO.1 AGUILA ROAD, SEVILLA, SAN FERNANDO CITY, LA UNION</p>	PROJECT TITLE & LOCATION: BASIC INFRASTRUCTURE PROGRAM (BIP), CONSTRUCTION OF ACADEMIC BUILDINGS, MARIANO MARCOS STATE UNIVERSITY-BATAK CAMPUS, CITY OF BATAK, ILOCOS NORTE	SHEET CONTENT: AS SHOWN	DRAWN: VIA CHRISTINE D. NEPOMUCENO ARCHITECT I - COS	REVIEWED: KENNEX LORENZ S. TAMBOT CHIEF, BRIDGES & OTHER PUBLIC WORKS DESIGN	SUBMITTED: DEXTER L. CAVANEYRO CHIEF, PLANNING AND DESIGN DIVISION	RECOMMENDED: RICHARD A. RAGASA, CESE ASSISTANT REGIONAL DIRECTOR	APPROVED: RONNEL M. TAN, CESO III REGIONAL DIRECTOR	SET NO. : A	SHEET NO. : 3A-A 7 7
			JULIUS M. GACETA ARCHITECT II	DATE:	DATE:	DATE:	DATE:		

**COLLEGE OF BUSINESS,
ECONOMICS, AND
ACCOUNTANCY 'B'**

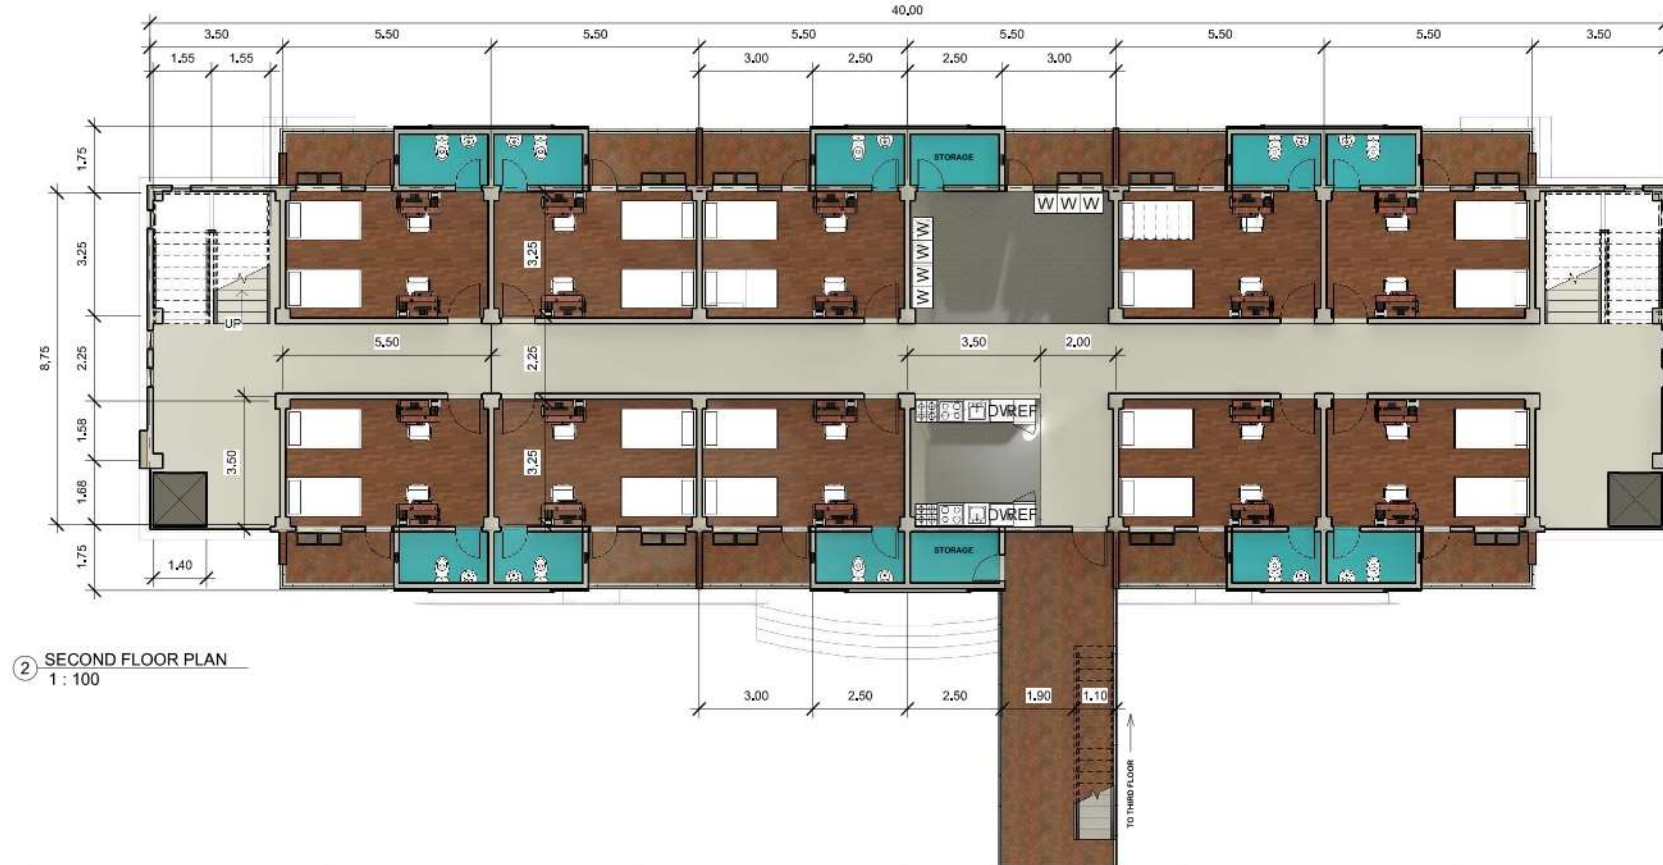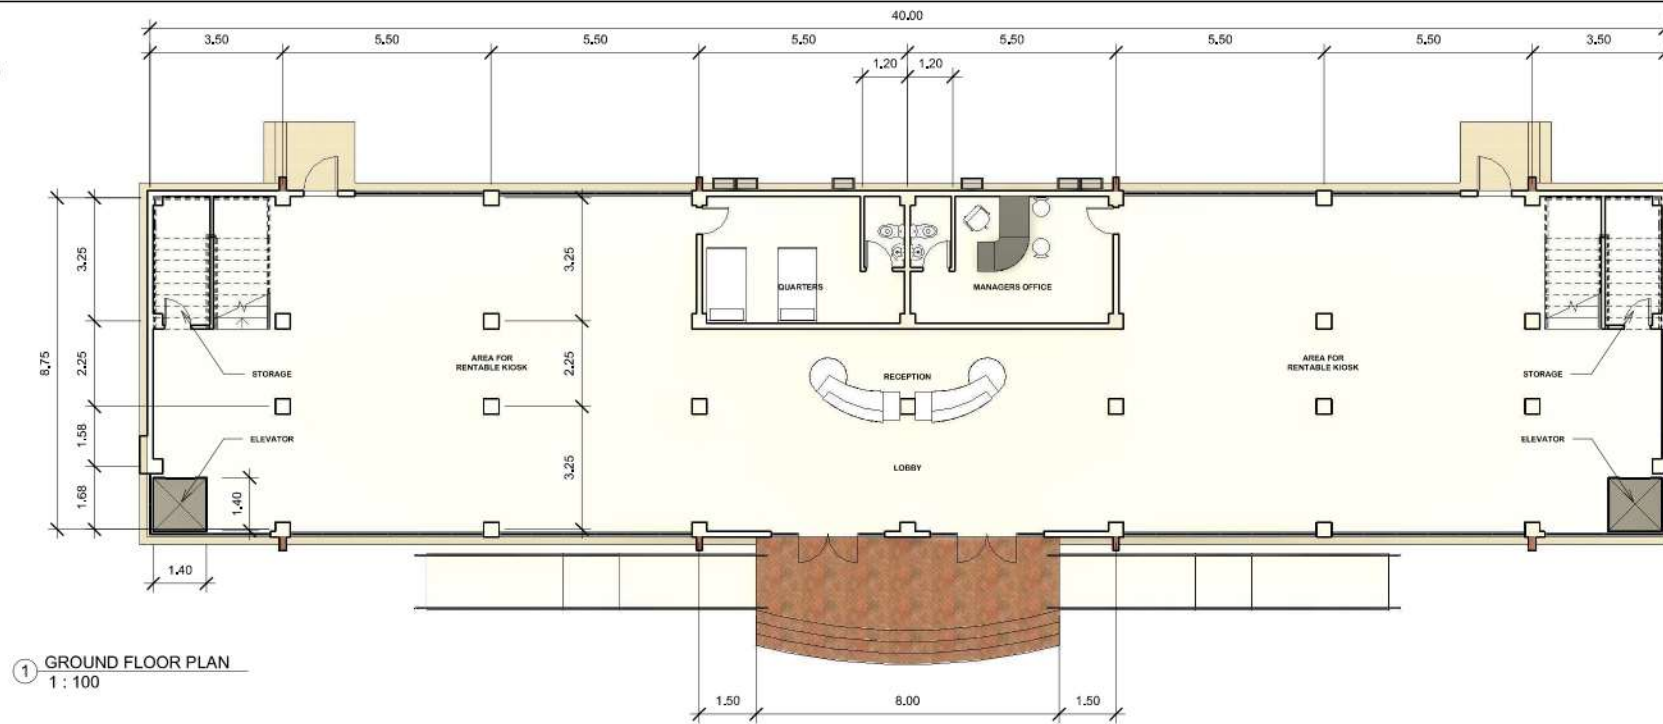

REPUBLIC OF THE PHILIPPINES
DEPARTMENT OF PUBLIC WORKS AND HIGHWAYS
REGIONAL OFFICE NO.1
AGUILA ROAD, SEVILLA, SAN FERNANDO CITY, LA UNION

PROJECT TITLE & LOCATION:
BASIC INFRASTRUCTURE PROGRAM (BIP),
CONSTRUCTION OF ACADEMIC BUILDINGS,
MARIANO MARCOS STATE UNIVERSITY-BATAK
CAMPUS, CITY OF BATAK, ILOCOS NORTE

AS SHOWN

DRAWN:
VIA CHRISTINE D. NEPOMUCENO
ARCHITECT I - COS
JULIUS M. GACETA
ARCHITECT II

REVIEWED:
KENNEX LORENZ S. TAMBOT
CHIEF, BRIDGES & OTHER PUBLIC WORKS DESIGN
DATE:

SUBMITTED:
DEXTER L. CAVANEYRO
CHIEF, PLANNING AND DESIGN DIVISION
DATE:

RECOMMENDED:
RICHARD A. RAGASA, CESE
ASSISTANT REGIONAL DIRECTOR
DATE:

APPROVED:
RONNEL M. TAN, CESO III
REGIONAL DIRECTOR
DATE:

SET NO.:
A

SHEET NO.:
3-B
1 4

**COLLEGE OF BUSINESS,
ECONOMICS, AND
ACCOUNTANCY 'B'**



REPUBLIC OF THE PHILIPPINES
DEPARTMENT OF PUBLIC WORKS AND HIGHWAYS
REGIONAL OFFICE NO.1
AGUILA ROAD, SEVILLA, SAN FERNANDO CITY, LA UNION

BASIC INFRASTRUCTURE PROGRAM (BIP),
CONSTRUCTION OF ACADEMIC BUILDINGS,
MARIANO MARCOS STATE UNIVERSITY-BATAC
CAMPUS, CITY OF BATAC, ILOCOS NORTE

AS SHOWN

DRAWN:
VIA CHRISTINE D. NEPOMUCENO
ARCHITECT I - COS

JULIUS M. GACETA
ARCHITECT II

REVIEWED:

KENNEX LORENZ S. TAMBOT
CHIEF, BRIDGES & OTHER PUBLIC WORKS DESIGN

DATE:

SUBMITTED:

DEXTER L. CAVANEYRO
CHIEF, PLANNING AND DESIGN DIVISION

DATE:

RECOMMENDED:

RICHARD A. RAGASA, CESE
ASSISTANT REGIONAL DIRECTOR

DATE:

APPROVED:

RONNEL M. TAN, CESO III
REGIONAL DIRECTOR

DATE:


SET NO.:

A

SHEET NO.:

3-B
2 4

**COLLEGE OF BUSINESS,
ECONOMICS, AND
ACCOUNTANCY 'B'**

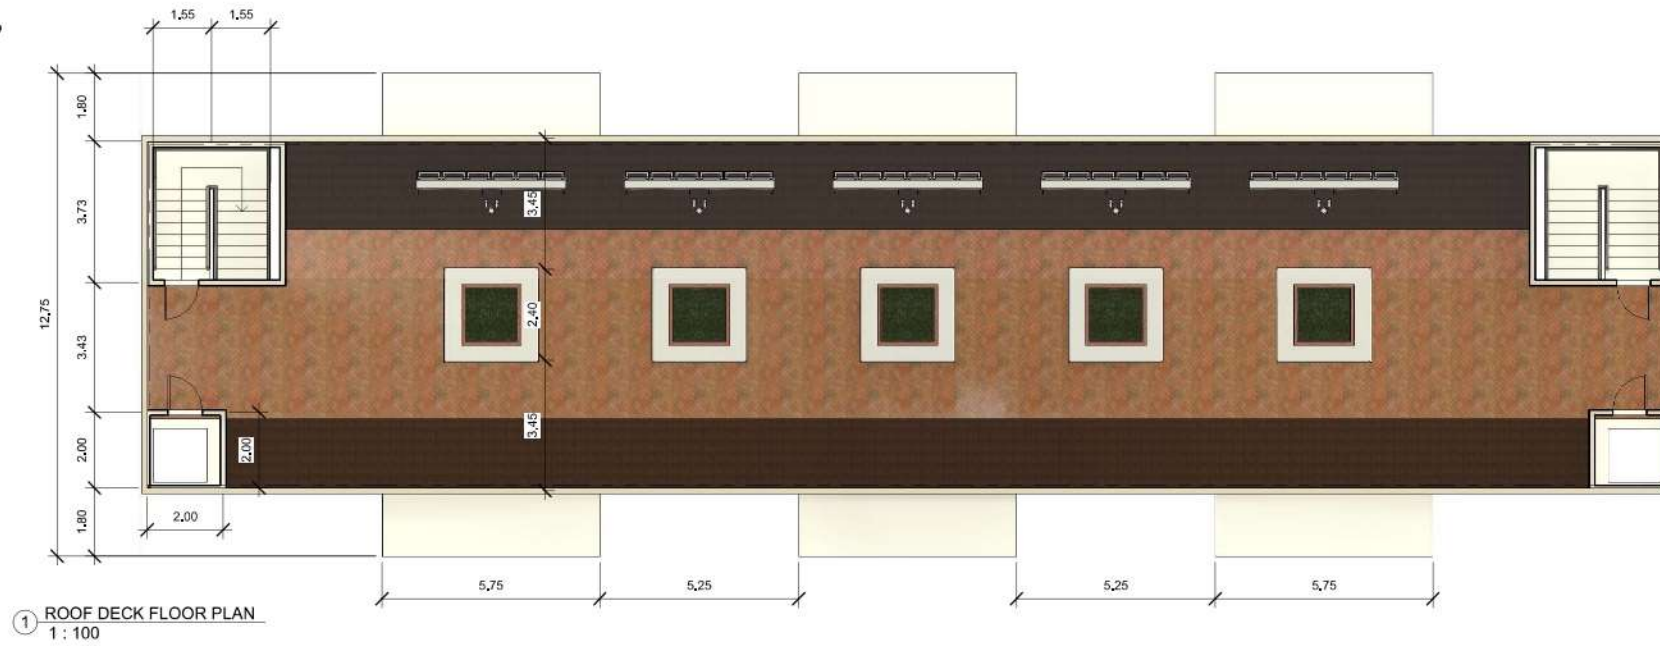

REPUBLIC OF THE PHILIPPINES
DEPARTMENT OF PUBLIC WORKS AND HIGHWAYS
REGIONAL OFFICE NO.1
AGUILA ROAD, SEVILLA, SAN FERNANDO CITY, LA UNION

BASIC INFRASTRUCTURE PROGRAM (BIP),
CONSTRUCTION OF ACADEMIC BUILDINGS,
MARIANO MARCOS STATE UNIVERSITY-BATAC
CAMPUS, CITY OF BATAC, ILOCOS NORTE

AS SHOWN

DRAWN:
VIA CHRISTINE D. NEPOMUCENO
ARCHITECT I - COS
JULIUS M. GACETA
ARCHITECT II

REVIEWED:
KENNEX LORENZ S. TAMBOT
CHIEF, BRIDGES & OTHER PUBLIC WORKS DESIGN
DATE:

SUBMITTED:
DEXTER L. CAVANEYRO
CHIEF, PLANNING AND DESIGN DIVISION
DATE:

RECOMMENDED:
RICHARD A. RAGASA, CESE
ASSISTANT REGIONAL DIRECTOR
DATE:


APPROVED:
RONNEL M. TAN, CESO III
REGIONAL DIRECTOR
DATE:

SET NO.:
A

SHEET NO.:
3-B
3 4

COLLEGE OF BUSINESS,
ECONOMICS, AND
ACCOUNTANCY 'B'



 <p>REPUBLIC OF THE PHILIPPINES DEPARTMENT OF PUBLIC WORKS AND HIGHWAYS REGIONAL OFFICE NO.1 AGUILA ROAD, SEVILLA, SAN FERNANDO CITY, LA UNION</p>	PROJECT TITLE & LOCATION: BASIC INFRASTRUCTURE PROGRAM (BIP), CONSTRUCTION OF ACADEMIC BUILDINGS, MARIANO MARCOS STATE UNIVERSITY-BATAC CAMPUS, CITY OF BATAC, ILOCOS NORTE	SHEET CONTENT: AS SHOWN	DRAWN: VIA CHRISTINE D. NEPOMUCENO ARCHITECT I-COS JULIUS M. GACETA ARCHITECT II	REVIEWED: KENNEX LORENZ S. TAMBOT CHIEF, BRIDGES & OTHER PUBLIC WORKS DESIGN DATE:	SUBMITTED: DEXTER L. CAVANEYRO CHIEF, PLANNING AND DESIGN DIVISION DATE:	RECOMMENDED: RICHARD A. RAGASA, CESE ASSISTANT REGIONAL DIRECTOR DATE:	APPROVED: RONNEL M. TAN, CESO III REGIONAL DIRECTOR DATE:	SET NO.: A	SHEET NO.: 3-B 4 4
---	---	--------------------------------	---	-------------------------------------------------------------------------------------------------	---------------------------------------------------------------------------------------	-------------------------------------------------------------------------------------	------------------------------------------------------------------------	-------------------	------------------------------