



COLLEGE OF AGRICULTURE, FOOD AND SUSTAINABLE DEVELOPMENT

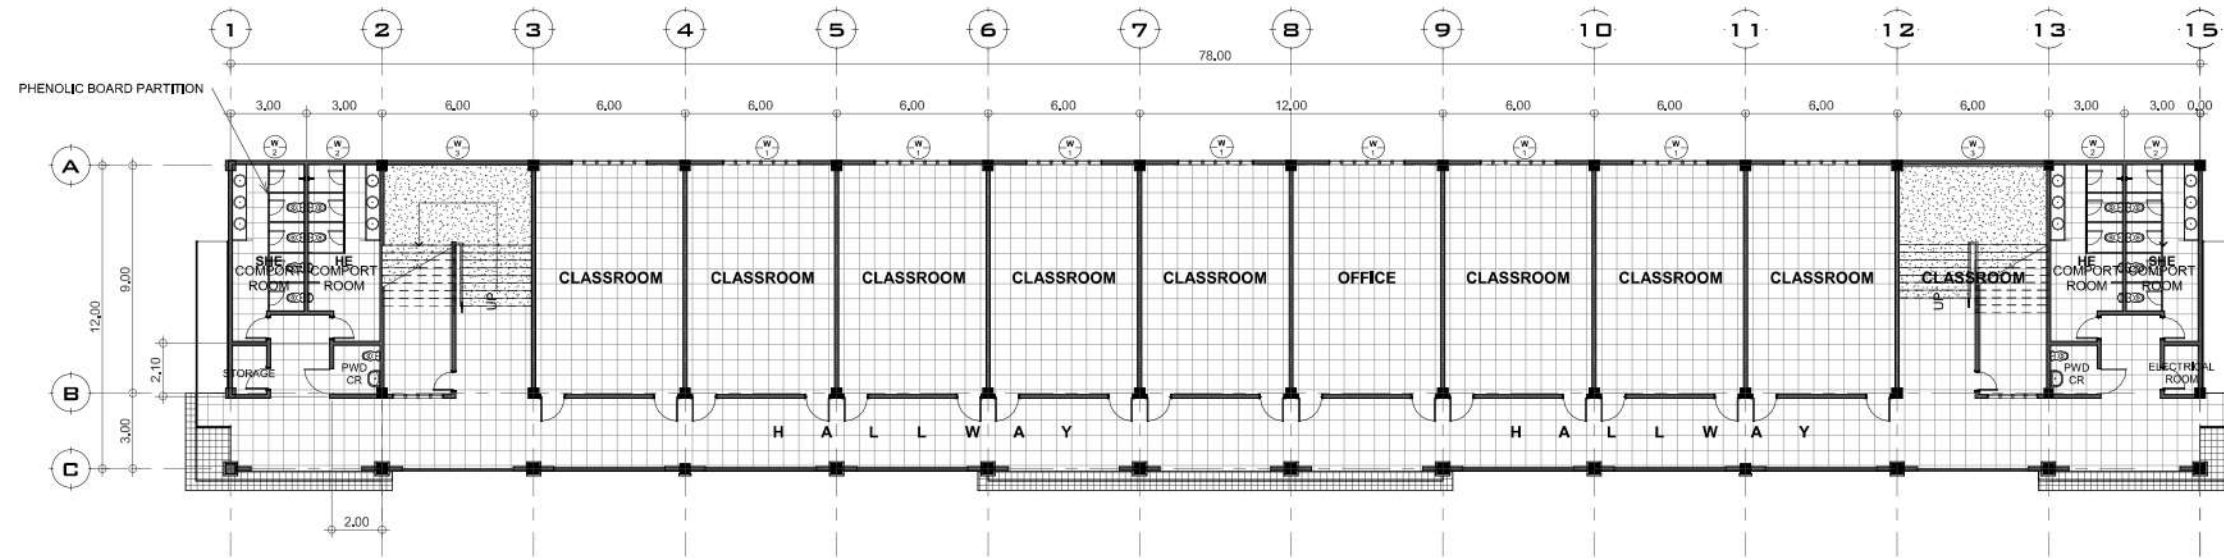

GROUND FLOOR PLAN
1:150

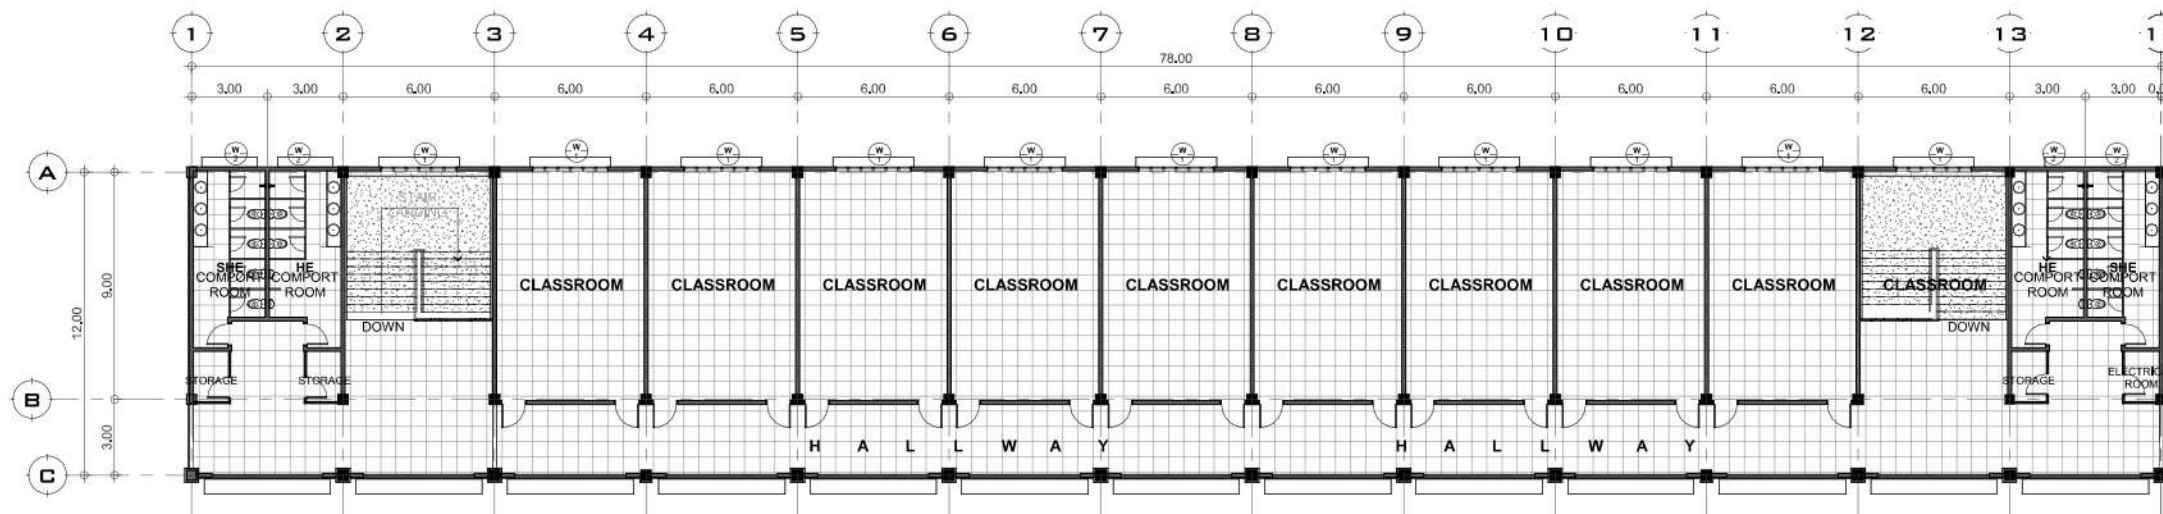

NOTE:
5" CHB WALL @ EXTERIOR
4" CHB WALL @ INTERIOR

SECOND FLOOR PLAN
1:150



REPUBLIC OF THE PHILIPPINES
DEPARTMENT OF PUBLIC WORKS AND HIGHWAYS
REGIONAL OFFICE NO.1
AGUILA ROAD, SEVILLA, SAN FERNANDO CITY, LA UNION

PROJECT TITLE & LOCATION:
BASIC INFRASTRUCTURE PROGRAM (BIP),
CONSTRUCTION OF ACADEMIC BUILDINGS,
MARIANO MARCOS STATE UNIVERSITY-BATAK
CAMPUS, CITY OF BATAK, ILOCOS NORTE

AS SHOWN

DRAWN:
VIA CHRISTINE D. NEPOMUCENO
ARCHITECT I-COS
JULIUS M. GACETA
ARCHITECT II

REVIEWED:
KENNEX LORENZ S. TAMBOT
CHIEF, BRIDGES & OTHER PUBLIC WORKS DESIGN
DATE:

SUBMITTED:
DEXTER L. CAVANEYRO
CHIEF, PLANNING AND DESIGN DIVISION
DATE:


RECOMMENDED:
RICHARD A. RAGASA, CESE
ASSISTANT REGIONAL DIRECTOR
DATE:

APPROVED:
RONNEL M. TAN, CESO III
REGIONAL DIRECTOR
DATE:


SET NO.:
A

SHEET NO.:
4A
1/2


COLLEGE OF AGRICULTURE, FOOD AND SUSTAINABLE DEVELOPMENT

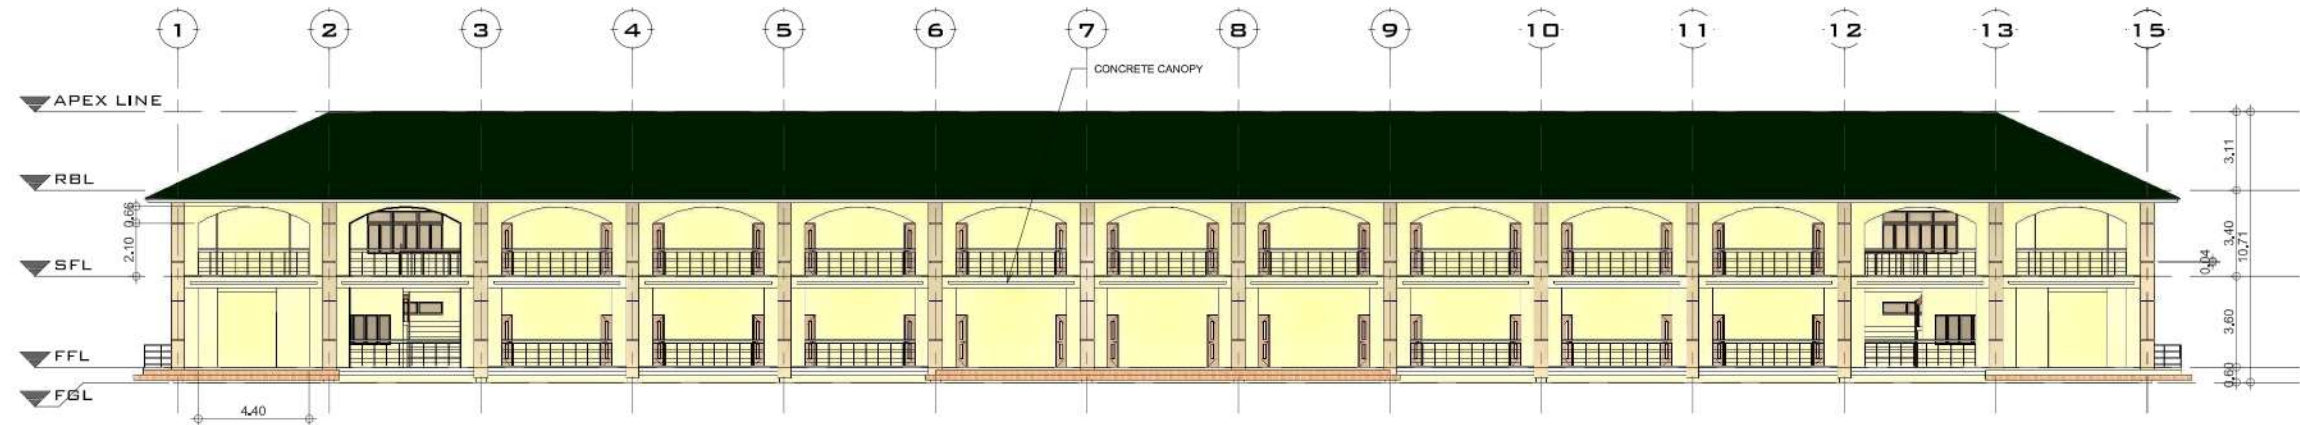


1
A-3
1:150
FRONT ELEVATION

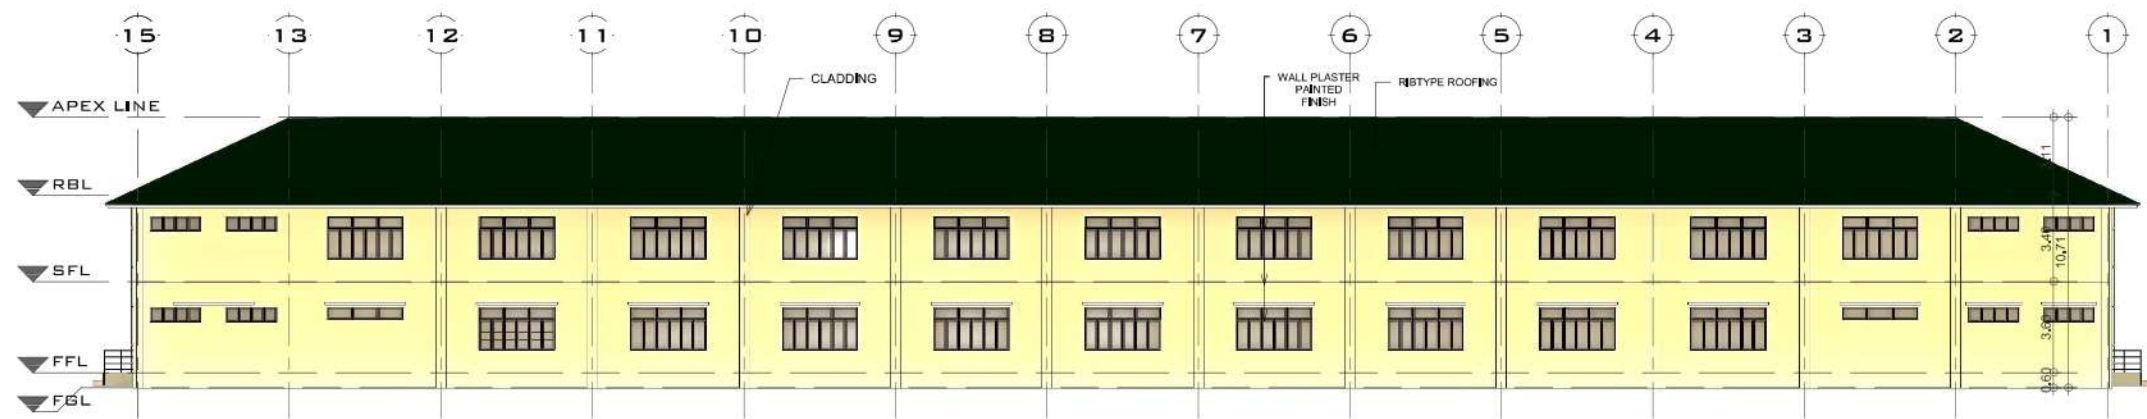

2
A-3
1:150
REAR ELEVATION

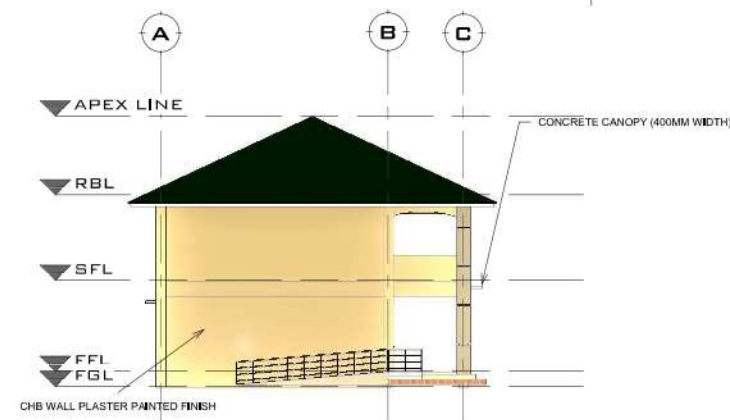

3
A-3
1:150
LEFT-SIDE ELEVATION

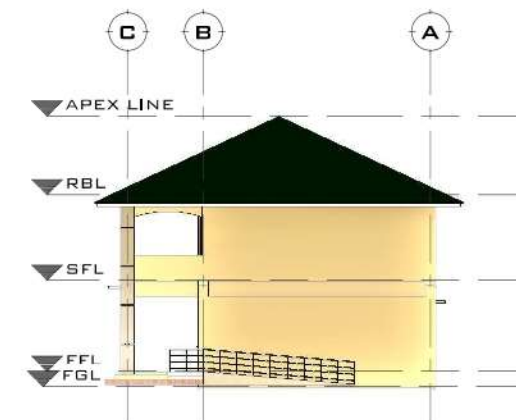

4
A-3
1:150
RIGHT-SIDE ELEVATION



REPUBLIC OF THE PHILIPPINES
DEPARTMENT OF PUBLIC WORKS AND HIGHWAYS
REGIONAL OFFICE NO.1
AGUILA ROAD, SEVILLA, SAN FERNANDO CITY, LA UNION

BASIC INFRASTRUCTURE PROGRAM (BIP),
CONSTRUCTION OF ACADEMIC BUILDINGS,
MARIANO MARCOS STATE UNIVERSITY-BATAK
CAMPUS, CITY OF BATAK, ILOCOS NORTE

AS SHOWN

DRAWN:
VIA CHRISTINE D. NEPOMUCENO
ARCHITECT I - COS

JULIUS M. GACETA
ARCHITECT II

REVIEWED:

KENNEX LORENZ S. TAMBOT
CHIEF, BRIDGES & OTHER PUBLIC WORKS DESIGN

DATE:

SUBMITTED:

DEXTER L. CAVANEYRO
CHIEF, PLANNING AND DESIGN DIVISION

DATE:

RECOMMENDED:

RICHARD A. RAGASA, CESE
ASSISTANT REGIONAL DIRECTOR

DATE:

APPROVED:

RONNEL M. TAN, CESO III
REGIONAL DIRECTOR

DATE:


SET NO.:

A


SHEET NO.:

4A
2 2


COLLEGE OF HEALTH SCIENCES

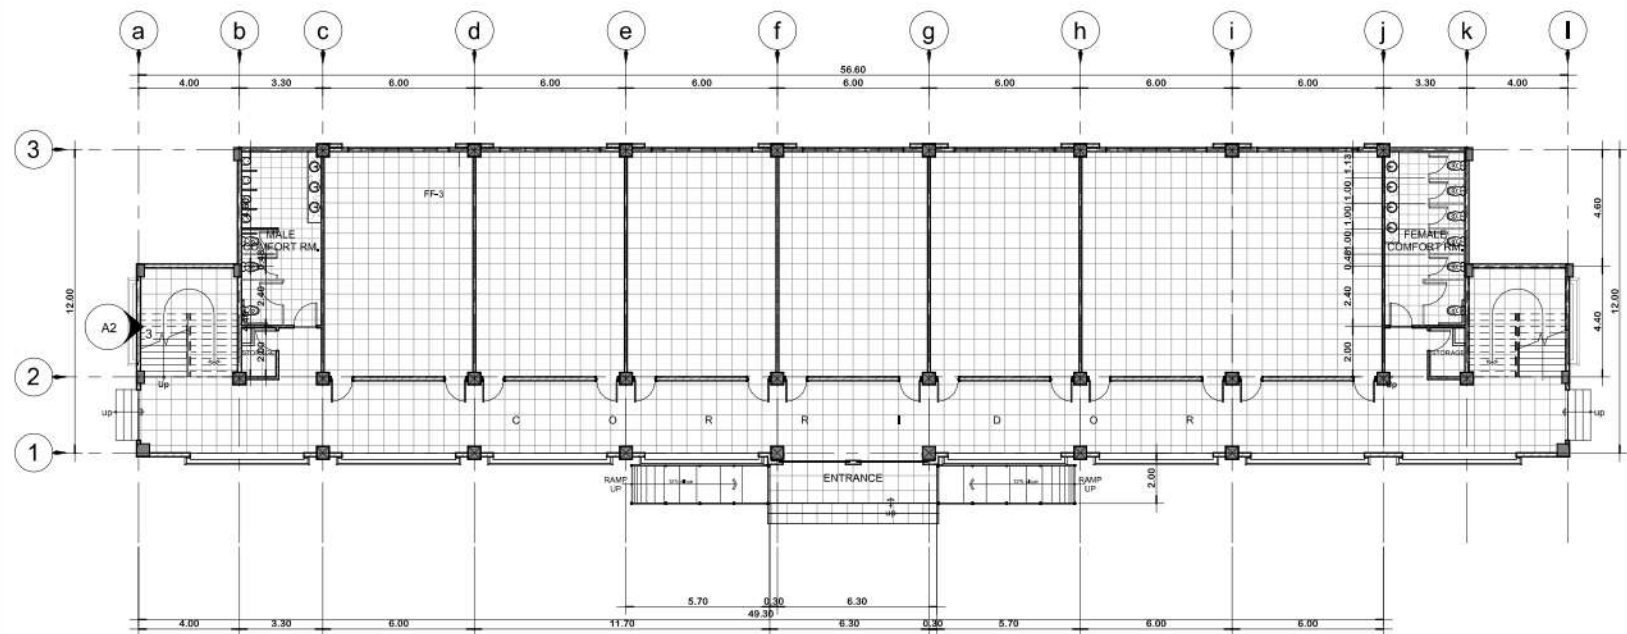


GROUND FLOOR PLAN
SCALE 1:150 MTRS.

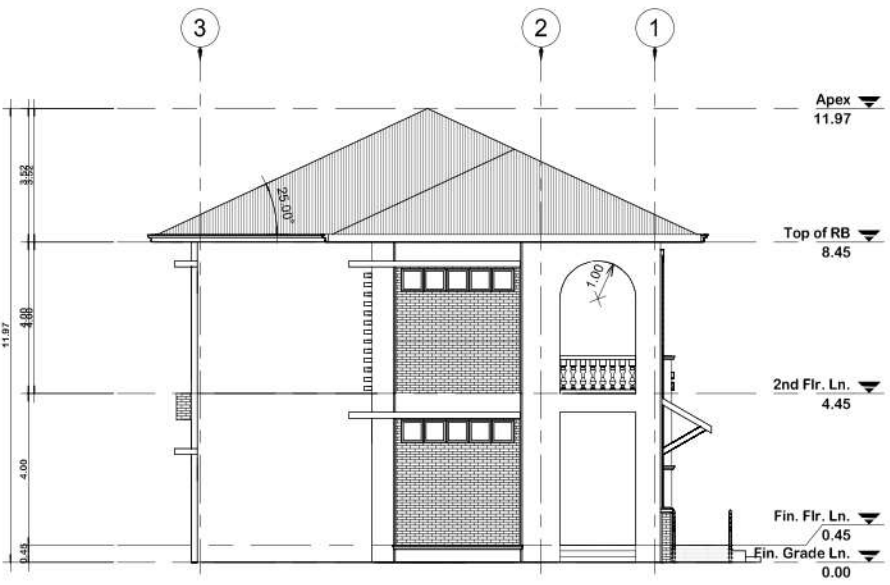

LEFT SIDE ELEVATION
SCALE 1:100 MTRS.

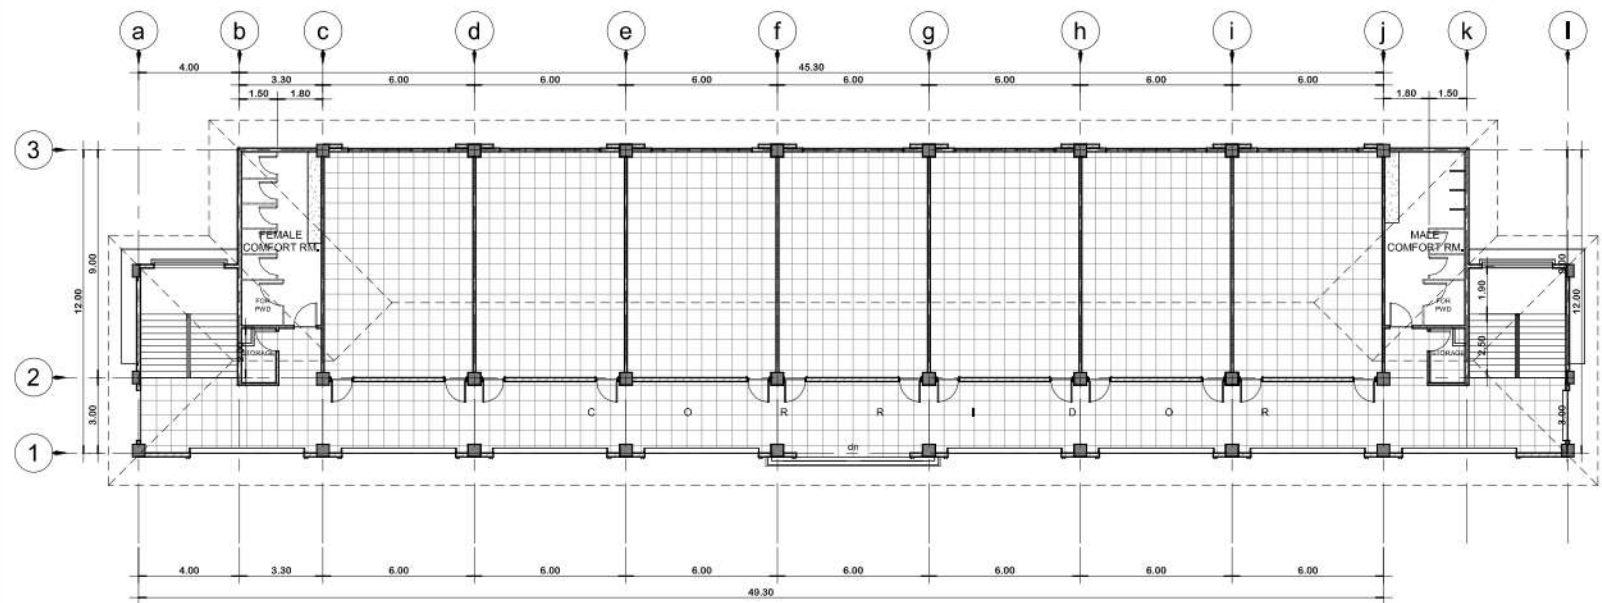


SECOND FLOOR PLAN
SCALE 1:150 MTRS.

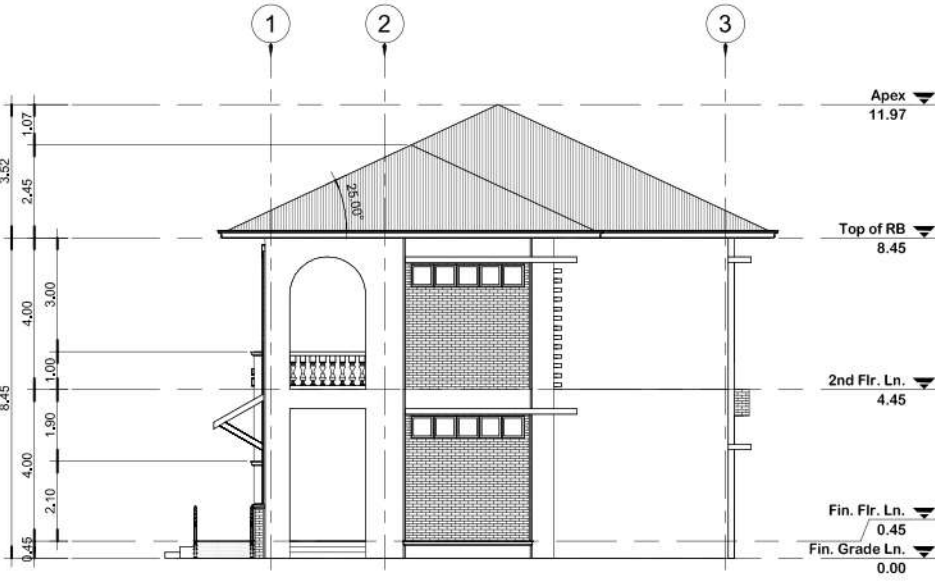


RIGHT SIDE ELEVATION
SCALE 1:100 MTRS.

 REPUBLIC OF THE PHILIPPINES DEPARTMENT OF PUBLIC WORKS AND HIGHWAYS REGIONAL OFFICE NO.1 AGUILA ROAD, SEVILLA, SAN FERNANDO CITY, LA UNION	PROJECT TITLE & LOCATION: BASIC INFRASTRUCTURE PROGRAM (BIP), CONSTRUCTION OF ACADEMIC BUILDINGS, MARIANO MARCOS STATE UNIVERSITY-BATAC CAMPUS, CITY OF BATAC, ILOCOS NORTE	SHEET CONTENT: AS SHOWN	DRAWN: VIA CHRISTINE D. NEPOMUCENO ARCHITECT I-COS JULIUS M. GACETA ARCHITECT II	REVIEWED: KENNEX LORENZ S. TAMBOT CHIEF, BRIDGES & OTHER PUBLIC WORKS DESIGN DATE:	SUBMITTED: DEXTER L. CAVANEYRO CHIEF, PLANNING AND DESIGN DIVISION DATE:	RECOMMENDED: RICHARD A. RAGASA, CESE ASSISTANT REGIONAL DIRECTOR DATE:	APPROVED: RONNEL M. TAN, CESO III REGIONAL DIRECTOR DATE:	SET NO.: A	SHEET NO.: 5A 1 2
---	---	--------------------------------	--	---	---	---	--	-------------------	-----------------------------

COLLEGE OF HEALTH SCIENCES

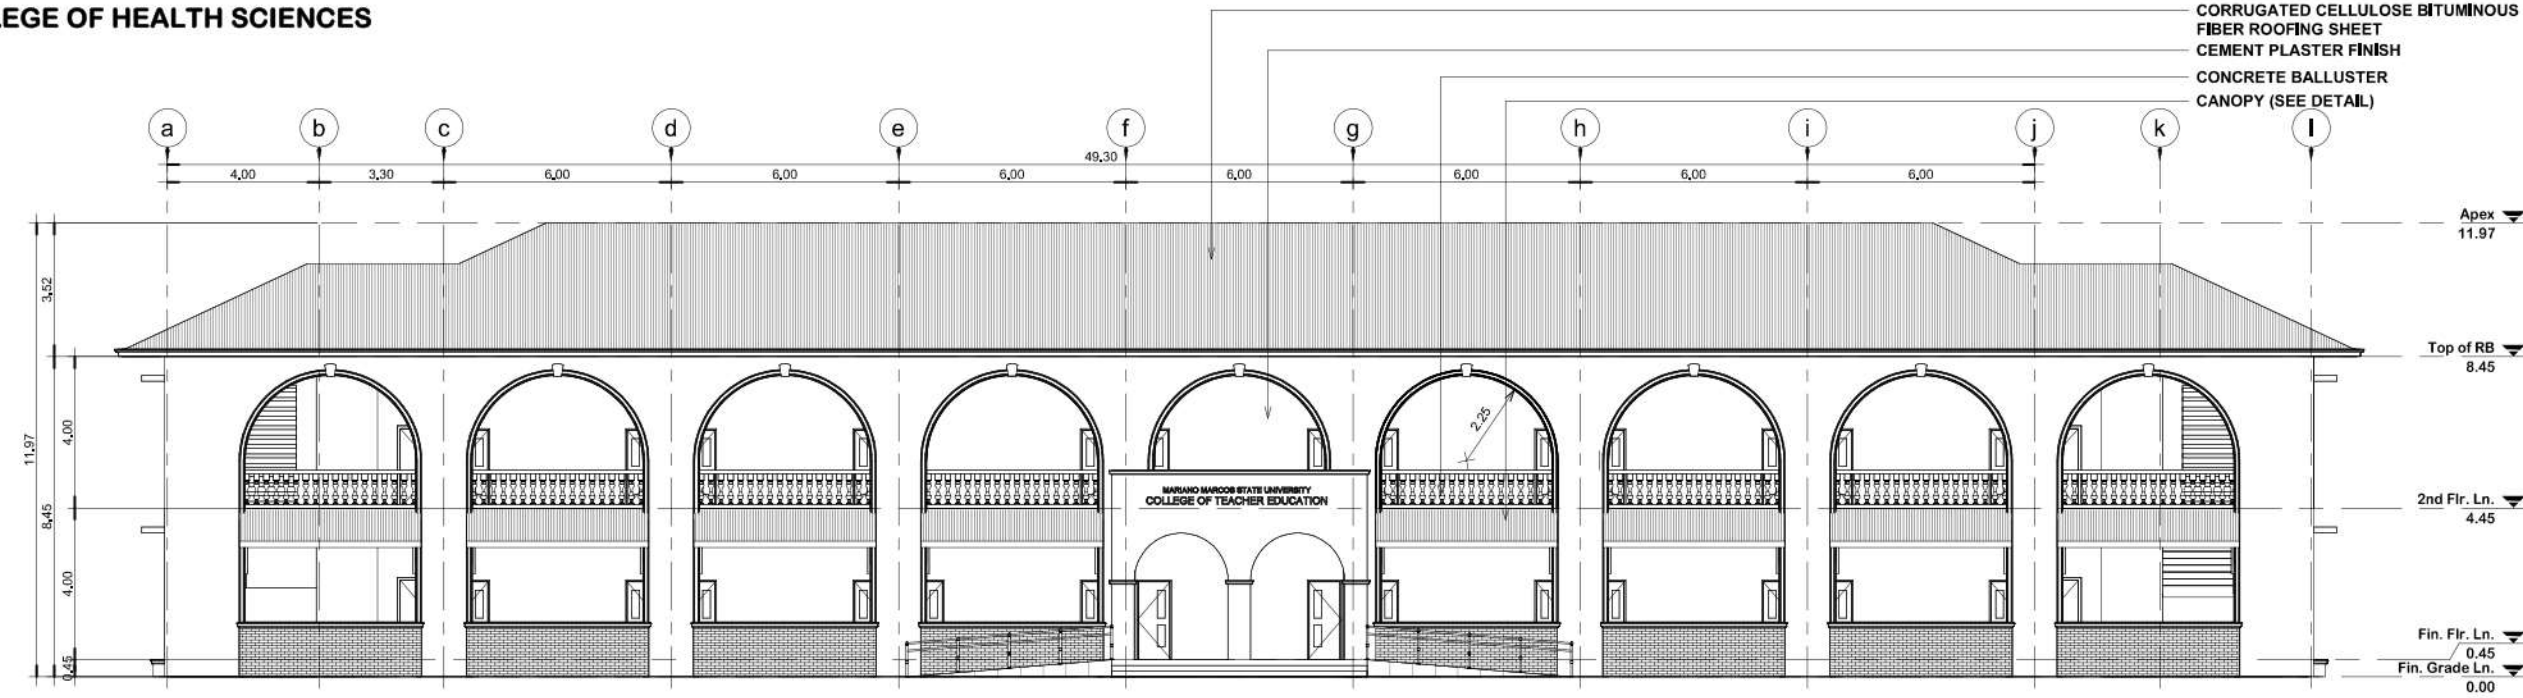

FRONT ELEVATION
SCALE 1:100 MTRS.

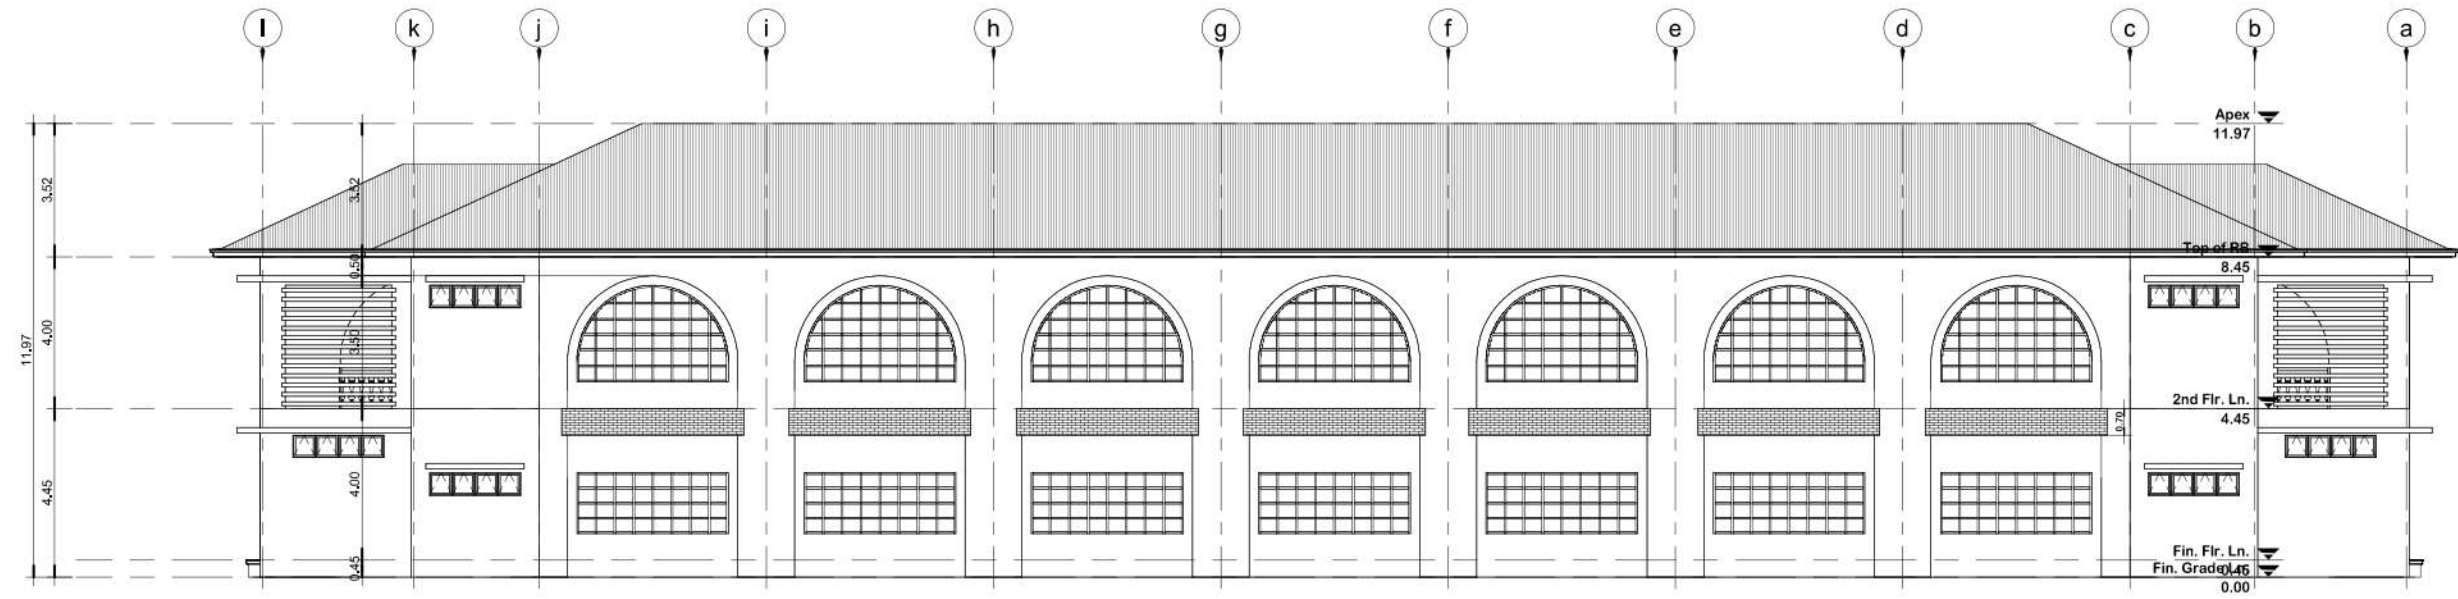

REAR ELEVATION
SCALE 1:100 MTRS.



REPUBLIC OF THE PHILIPPINES
DEPARTMENT OF PUBLIC WORKS AND HIGHWAYS
REGIONAL OFFICE NO.1
AGUILA ROAD, SEVILLA, SAN FERNANDO CITY, LA UNION

BASIC INFRASTRUCTURE PROGRAM (BIP),
CONSTRUCTION OF ACADEMIC BUILDINGS,
MARIANO MARCOS STATE UNIVERSITY-BATAC
CAMPUS, CITY OF BATAC, ILOCOS NORTE

AS SHOWN

VIA CHRISTINE D. NEPOMUCENO
ARCHITECT I-COS

JULIUS M. GACETA
ARCHITECT II

REVIEWED:

KENNEX LORENZ S. TAMBOT
CHIEF, BRIDGES & OTHER PUBLIC WORKS DESIGN
DATE:

SUBMITTED:

DEXTER L. CAVANEYRO
CHIEF, PLANNING AND DESIGN DIVISION
DATE:

RECOMMENDED:

RICHARD A. RAGASA, CESE
ASSISTANT REGIONAL DIRECTOR
DATE:

APPROVED:

RONNEL M. TAN, CESO III
REGIONAL DIRECTOR
DATE:


SET NO.:

A


SHEET NO.:

5A
2/2

COLLEGE OF HEALTH SCIENCES

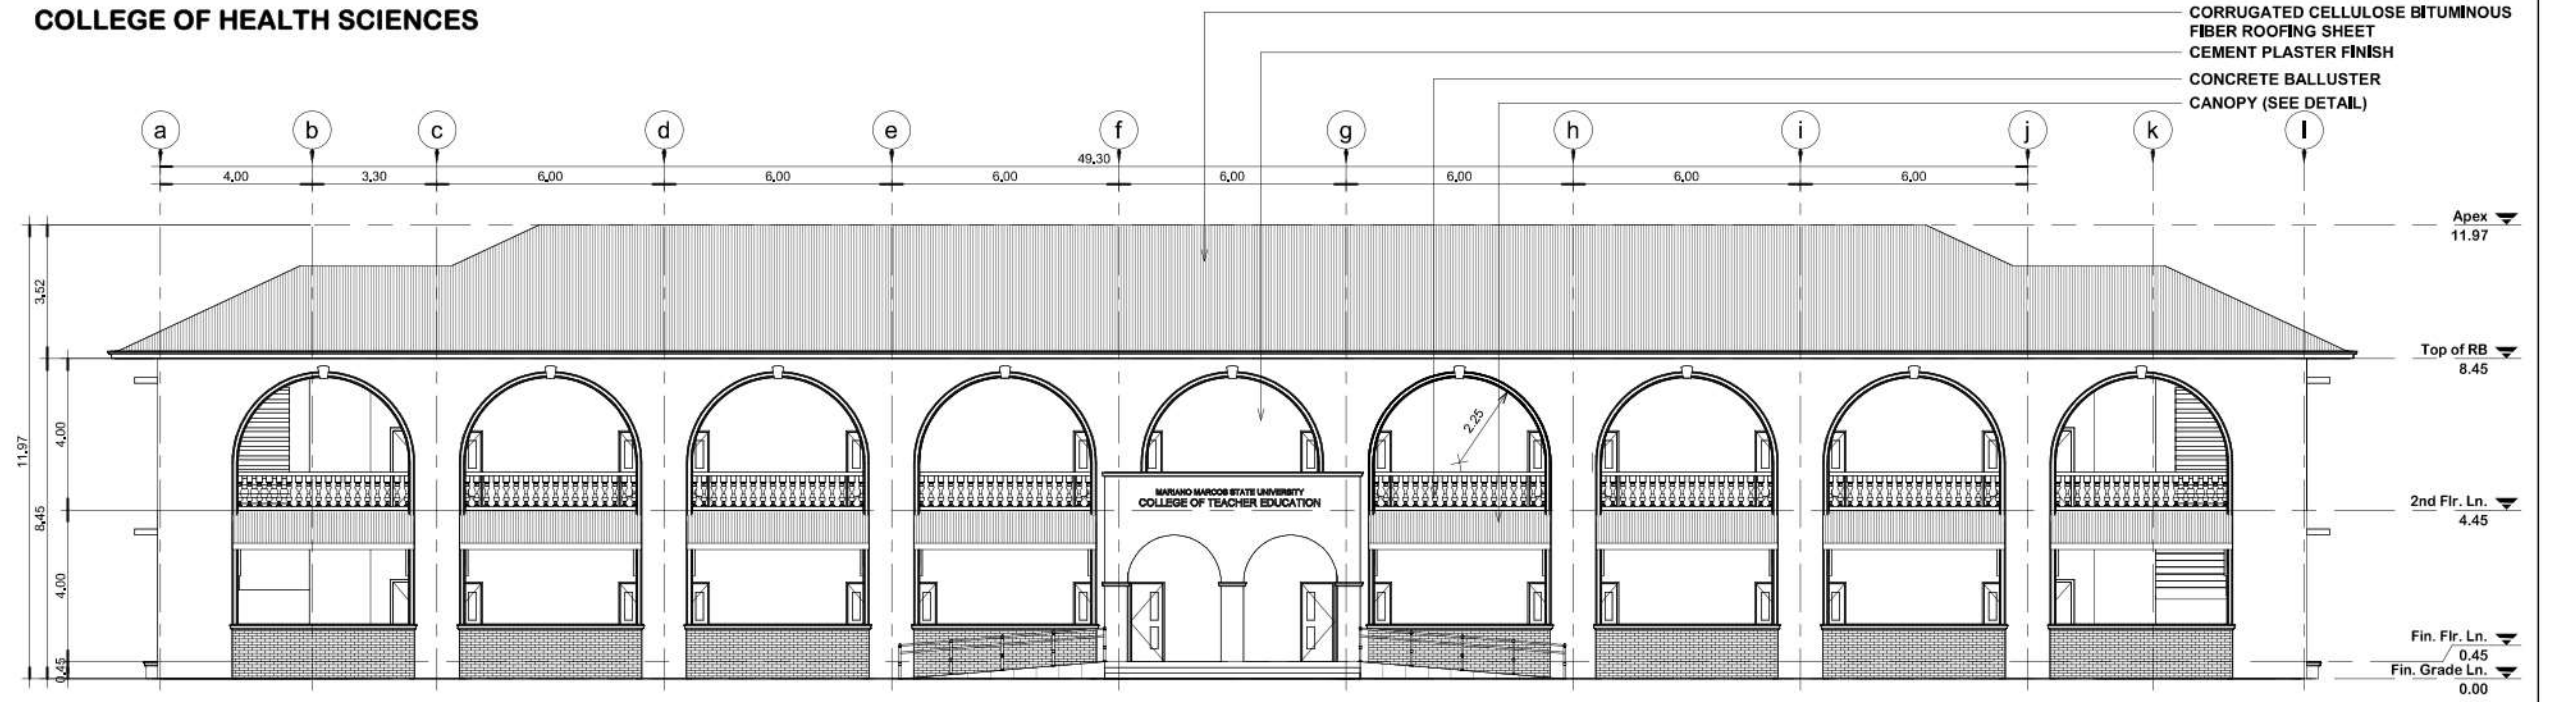

FRONT ELEVATION
SCALE 1:100 MTRS.

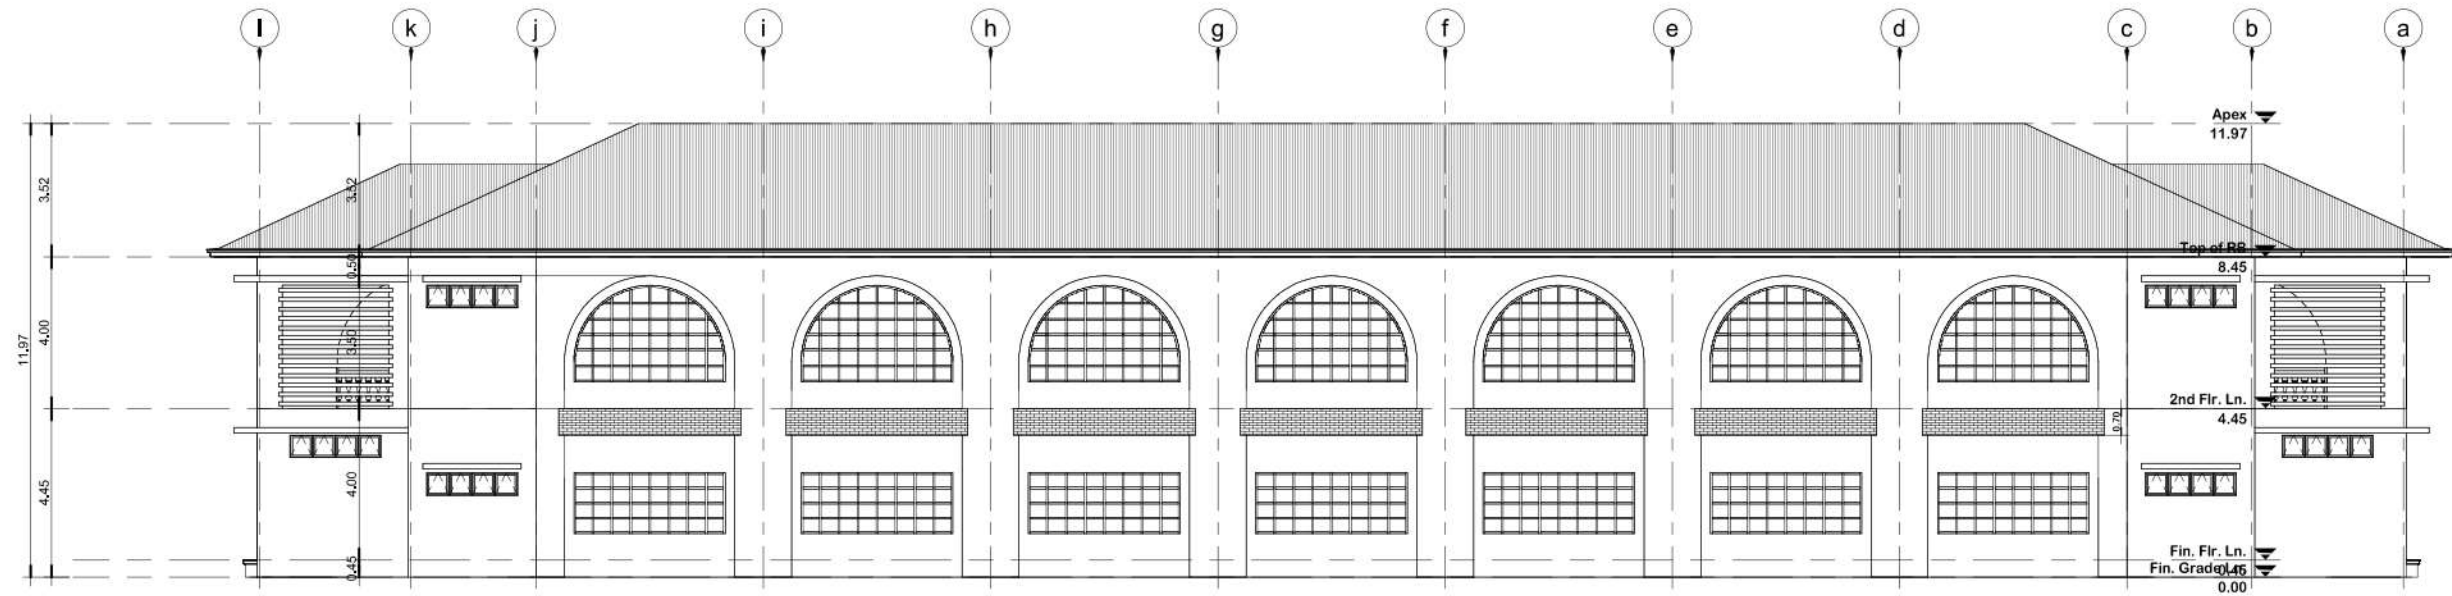

REAR ELEVATION
SCALE 1:100 MTRS.



REPUBLIC OF THE PHILIPPINES
DEPARTMENT OF PUBLIC WORKS AND HIGHWAYS
REGIONAL OFFICE NO.1
AGUILA ROAD, SEVILLA, SAN FERNANDO CITY, LA UNION

PROJECT TITLE & LOCATION:
BASIC INFRASTRUCTURE PROGRAM (BIP),
CONSTRUCTION OF ACADEMIC BUILDINGS,
MARIANO MARCOS STATE UNIVERSITY-BATAC
CAMPUS, CITY OF BATAC, ILOCOS NORTE

AS SHOWN

DRAWN:
VIA CHRISTINE D. NEPOMUCENO
ARCHITECT I - COS
JULIUS M. GACETA
ARCHITECT II

REVIEWED:
KENNEX LORENZ S. TAMBOT
CHIEF, BRIDGES & OTHER PUBLIC WORKS DESIGN
DATE:

SUBMITTED:
DEXTER L. CAVANEYRO
CHIEF, PLANNING AND DESIGN DIVISION
DATE:

RECOMMENDED:
RICHARD A. RAGASA, CESE
ASSISTANT REGIONAL DIRECTOR
DATE:

APPROVED:
RONNEL M. TAN, CESO III
REGIONAL DIRECTOR
DATE:

SET NO.:
A

SHEET NO.:
6A
1/1


This architectural floor plan illustrates a long, rectangular school building layout. The plan is organized into a grid system with vertical grid lines numbered 1 through 15 and horizontal grid lines labeled A, B, and C. The building features a central corridor labeled 'HALLWAY' running horizontally. On the left side, there are several rooms including a 'SIDE COMFORT ROOM', 'HE COMFORT ROOM', and a 'P.W.D. CR.' (Physical Therapy/Weighted Restroom). On the right side, there are similar rooms: a 'SIDE COMFORT ROOM', 'HE COMFORT ROOM', and a 'P.W.D. CR.'. The main body of the building consists of a series of 'CLASSROOM' units, with an 'OFFICE' located between the classrooms at grid line 8. The plan also shows various doors, windows, and structural elements like columns and walls. Dimensions are provided for various sections, such as 3.00, 6.00, 12.00, and 2.10. A note 'PHENOLIC BOARD PARTITION' points to a specific area on the left. The overall layout is symmetrical around the central hallway.

This architectural floor plan illustrates a long, rectangular school building. The plan is organized into a grid system with columns numbered 1 through 15 and rows labeled A, B, and C. The building's total width is 84.00 units, and its total length is 30.00 units. The layout includes a central hallway (HALLWAY) running along the bottom, flanked by a series of classrooms. At each end of the building, there are support rooms, including a computer room, a storage room, and an electrical room. Stairwells are located near the support rooms, with one labeled 'DOWN'. The plan also shows various doors, windows, and furniture arrangements within the rooms.


 **SECOND FLOOR PLAN**
1 : 150




COLLEGE OF ENGINEERING

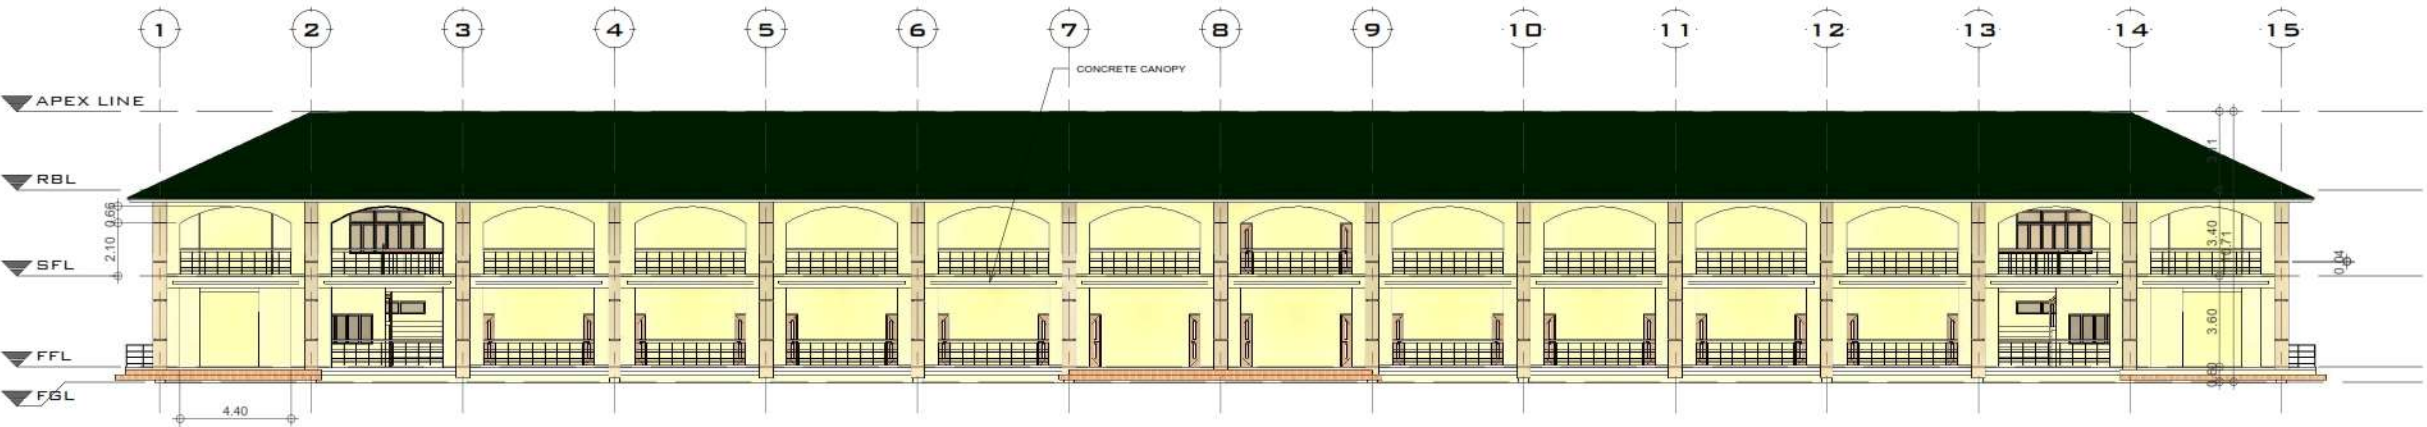


1
A-3
1 : 150
FRONT ELEVATION

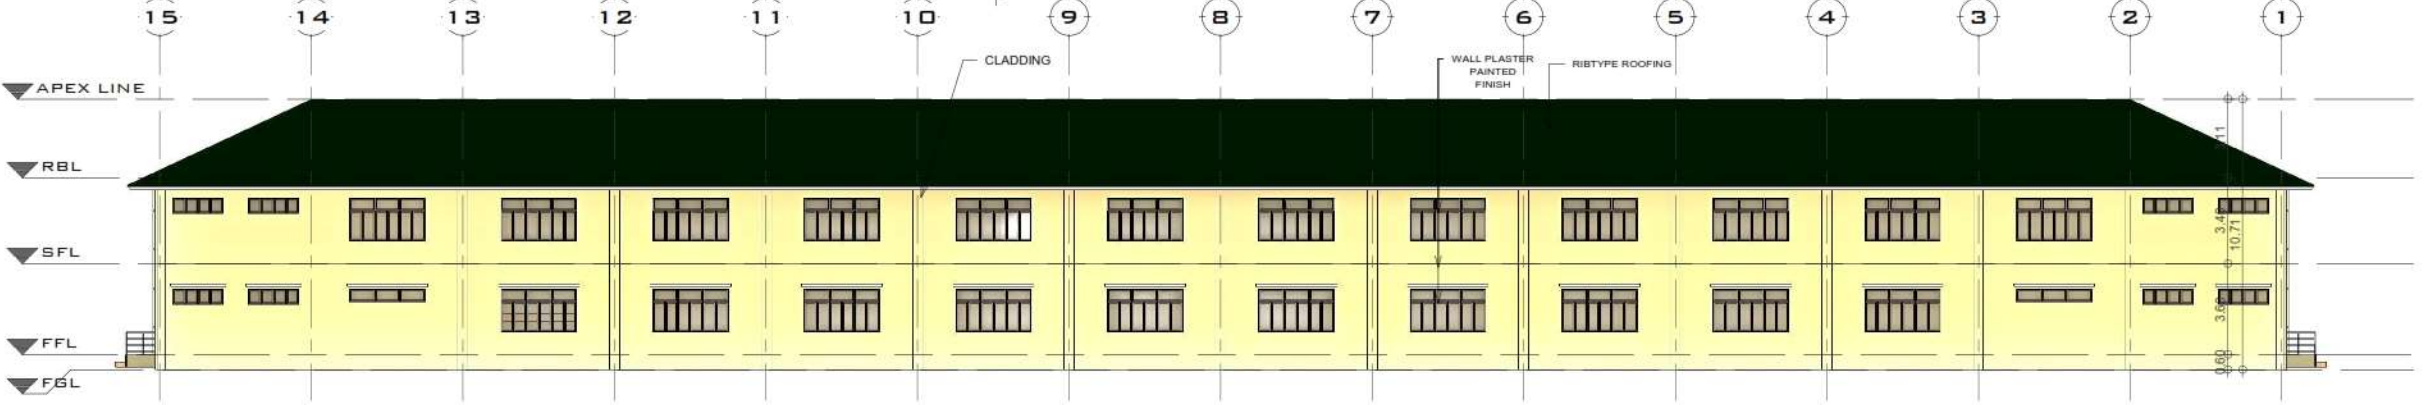

2
A-3
1 : 150
REAR ELEVATION

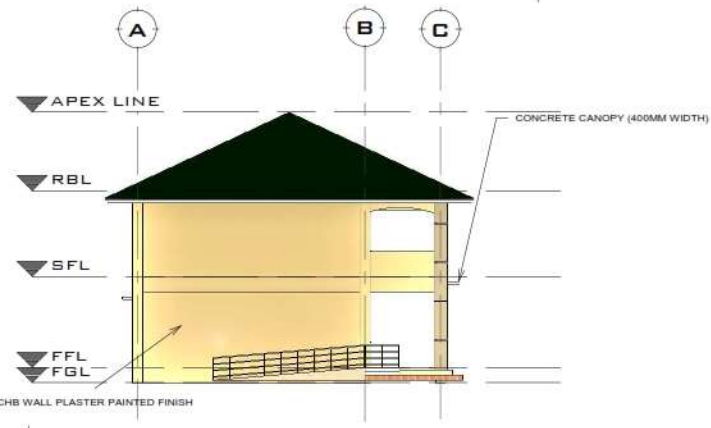

3
A-3
1 : 150
LEFT-SIDE ELEVATION

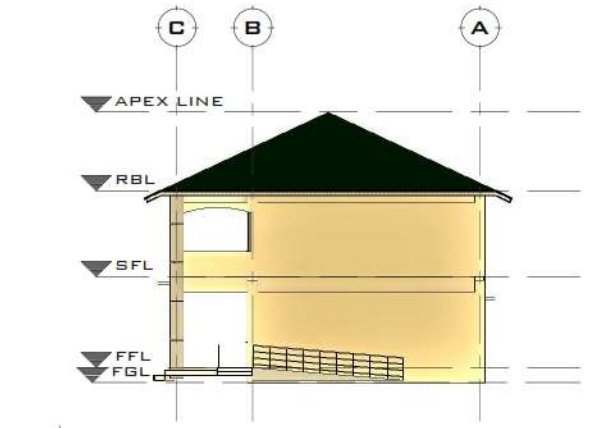

4
A-3
1 : 150
RIGHT-SIDE ELEVATION

 REPUBLIC OF THE PHILIPPINES DEPARTMENT OF PUBLIC WORKS AND HIGHWAYS REGIONAL OFFICE NO.1 AGUILA ROAD, SEVILLA, SAN FERNANDO CITY, LA UNION	PROJECT TITLE & LOCATION: BASIC INFRASTRUCTURE PROGRAM (BIP), CONSTRUCTION OF ACADEMIC BUILDINGS, MARIANO MARCOS STATE UNIVERSITY- BATAG CAMPUS, CITY OF BATAG, ILOCOS NORTE	SHEET CONTENT: AS SHOWN	DRAWN: VIA CHRISTINE D. NEPOMUCENO ARCHITECT I- COS	REVIEWED:	SUBMITTED:	RECOMMENDED:	APPROVED:	SET NO. :	SHEET NO. :
			JULIUS M. GACETA ARCHITECT II	KENNEX LORENZ S. TAMBOT CHIEF, BRIDGES & OTHER PUBLIC WORKS DESIGN DATE:	DEXTER L. CAVANEYRO CHIEF, PLANNING AND DESIGN DIVISION DATE:	RICHARD A. RAGASA, CESE ASSISTANT REGIONAL DIRECTOR DATE:	RONNEL M. TAN, CESO III REGIONAL DIRECTOR DATE:	A	7A 2 2