


REPUBLIC OF THE PHILIPPINES
DEPARTMENT OF PUBLIC WORKS AND HIGHWAYS
REGIONAL OFFICE NO. 1
AGUILA ROAD, SEVILLA, SAN FERNANDO CITY, LA UNION

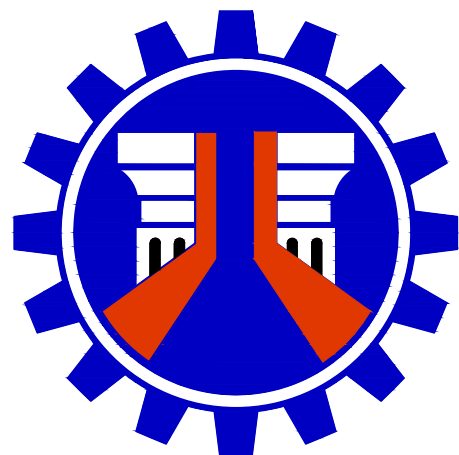

C.Y. 2025 PROJECT
**BASIC INFRASTRUCTURE PROGRAM (BIP),
CONSTRUCTION OF MULTI-PURPOSE BUILDING (GYMNATORIUM, SOCIO-CULTURAL
AND SPORTS DEVELOPMENT CENTER), MARIANO MARCOS STATE UNIVERSITY -
BATAC CAMPUS, CITY OF BATAC, ILOCOS NORTE**

SUBMITTED:

DEXTER L. CAVANEYRO
PLANNING AND DESIGN DIVISION
DATE:

RECOMMENDED:

RICHARD A. RAGASA, CESE
ASSISTANT REGIONAL DIRECTOR
DATE:

APPROVED:

RONNEL M. TAN, CESO III
REGIONAL DIRECTOR
DATE:



1
A 1
EXTERIOR PERSPECTIVE

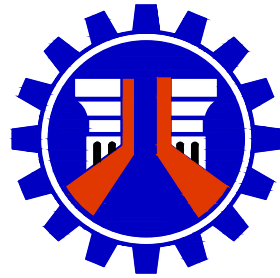


TABLE OF CONTENTS

REPUBLIC OF THE PHILIPPINES
DEPARTMENT OF PUBLIC WORKS & HIGHWAYS
OFFICE OF THE REGIONAL DIRECTOR
REGION I
SAN FERNANDO CITY, LA UNION

DISTRICT / CITY / MUNICIPALITY

LAND USE AND ZONING

LINE AND GRADE

ARCHITECTURAL


CIVIL/STRUCTURAL

ELECTRICAL


MECHANICAL

SANITARY/PLUMBING

FIRE DEPARTMENT

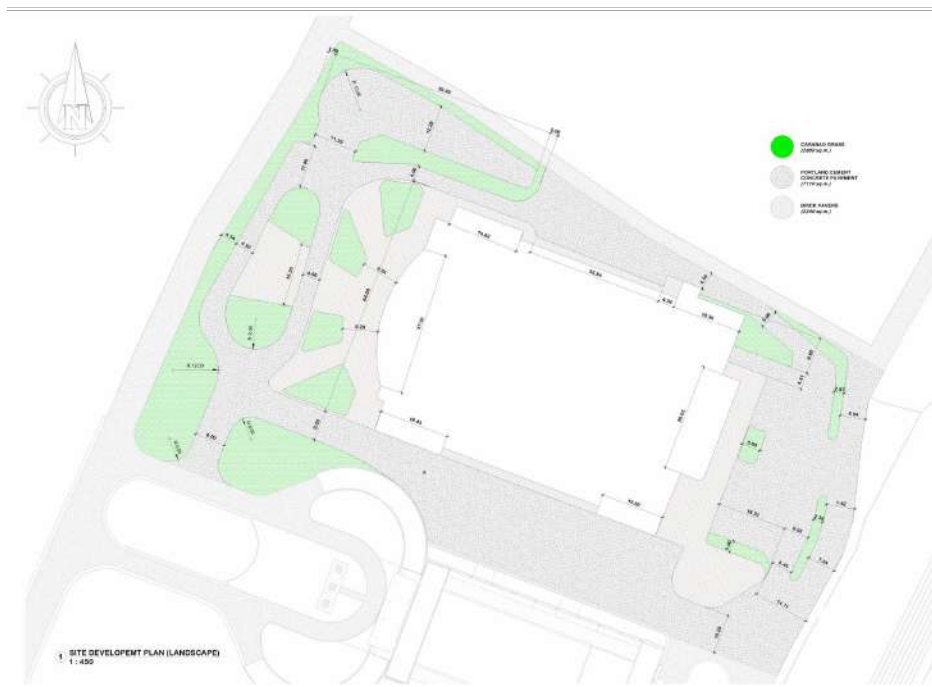

2
A 1
SITE DEVELOPMENT PLAN
SCALE: 1:400

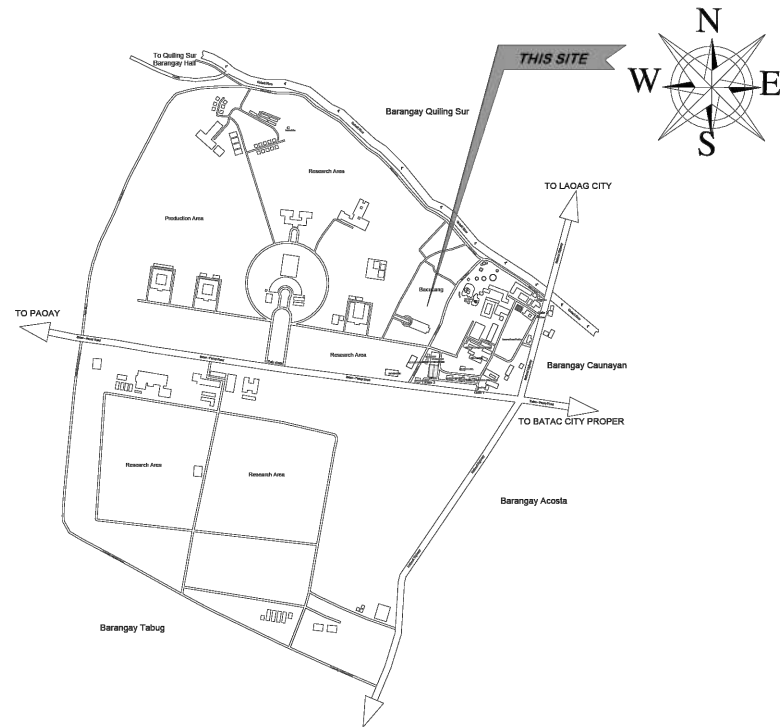

3
A 1
VICINITY MAP



REPUBLIC OF THE PHILIPPINES
DEPARTMENT OF PUBLIC WORKS AND HIGHWAYS
REGIONAL OFFICE 1
AGUILA ROAD, SEVILLA, SAN FERNANDO CITY, LA UNION

PROJECT & LOCATION:
BASIC INFRASTRUCTURE PROGRAM (BIP),
CONSTRUCTION OF MULTI-PURPOSE BUILDING
(GYMNASIUM, SOCIO-CULTURAL AND SPORTS
DEVELOPMENT CENTER),
MARIANO MARCOS STATE UNIVERSITY -
BATAV CAMPUS, CITY OF BATAV, ILOCOS NORTE

SHEET CONTENTS:
EXTERIOR PERSPECTIVE
SITE DEVELOPMENT PLAN
VICINITY MAP

DRAFTED:
PAULYNNE A. GATCHALIAN
ARCHITECT II - COS
PREPARED:
JULIUS M. GACETA
ARCHITECT II

REVIEWED:
KENNEX LORENZ S. TAMBOT
CHIEF, BRIDGES & OTHER PUBLIC
WORKS DESIGN SECTION
DATE:


SUBMITTED:
DEXTER L. CAVANEYRO
PLANNING AND DESIGN DIVISION
DATE:

RECOMMENDED:
RICHARD A. RAGASA, CESE
ASSISTANT REGIONAL DIRECTOR
DATE:

APPROVED:
RONNEL M. TAN, CESO III
REGIONAL DIRECTOR
DATE:

SET NO.:
A

SHEET NO.:
A
2 7

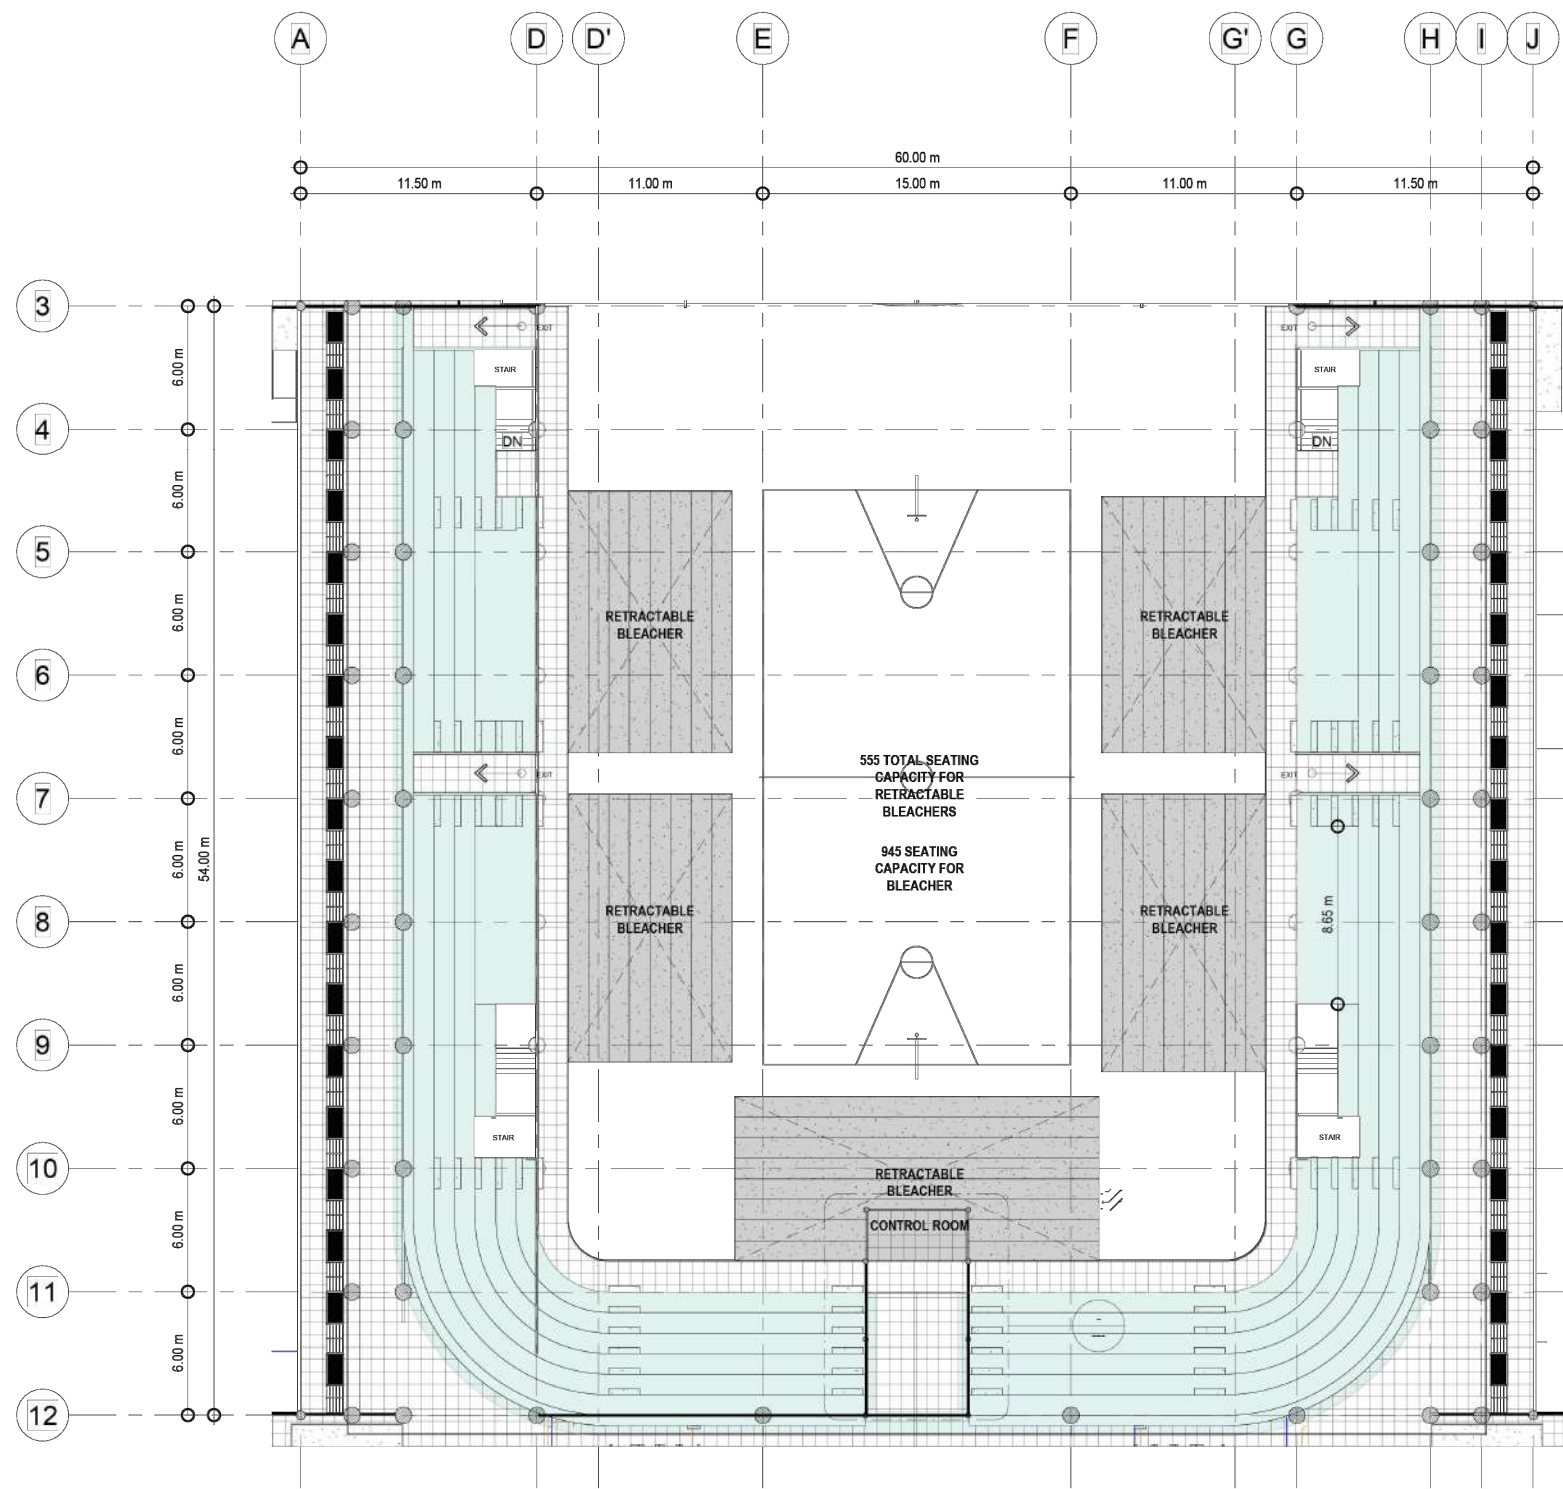

1
A-10 BLEACHER PLAN
1:200 METERS



REPUBLIC OF THE PHILIPPINES
DEPARTMENT OF PUBLIC WORKS AND HIGHWAYS
REGIONAL OFFICE 1
AGUILA ROAD, SEVILLA, SAN FERNANDO CITY, LA UNION

PROJECT & LOCATION:
BASIC INFRASTRUCTURE PROGRAM (BIP),
CONSTRUCTION OF MULTI-PURPOSE BUILDING
(GYMNASIUM, SOCIO-CULTURAL AND SPORTS
DEVELOPMENT CENTER),
MARIANO MARCOS STATE UNIVERSITY -
BATAC CAMPUS, CITY OF BATAC, ILOCOS NORTE

SHEET CONTENTS:

DRAFTED:
PAULYNNE A. GATCHALIAN
ARCHITECT II - COS
PREPARED:
JULIUS M. GACETA
ARCHITECT II

REVIEWED:
KENNEX LORENZ S. TAMBOT
CHIEF, BRIDGES & OTHER PUBLIC
WORKS DESIGN SECTION
DATE:


SUBMITTED:
DEXTER L. CAVANEYRO
PLANNING AND DESIGN DIVISION
DATE:

RECOMMENDED:
RICHARD A. RAGASA, CESE
ASSISTANT REGIONAL DIRECTOR
DATE:

APPROVED:
RONNEL M. TAN, CESO III
REGIONAL DIRECTOR
DATE:

SET NO.:
A

SHEET NO.:
A
3 7

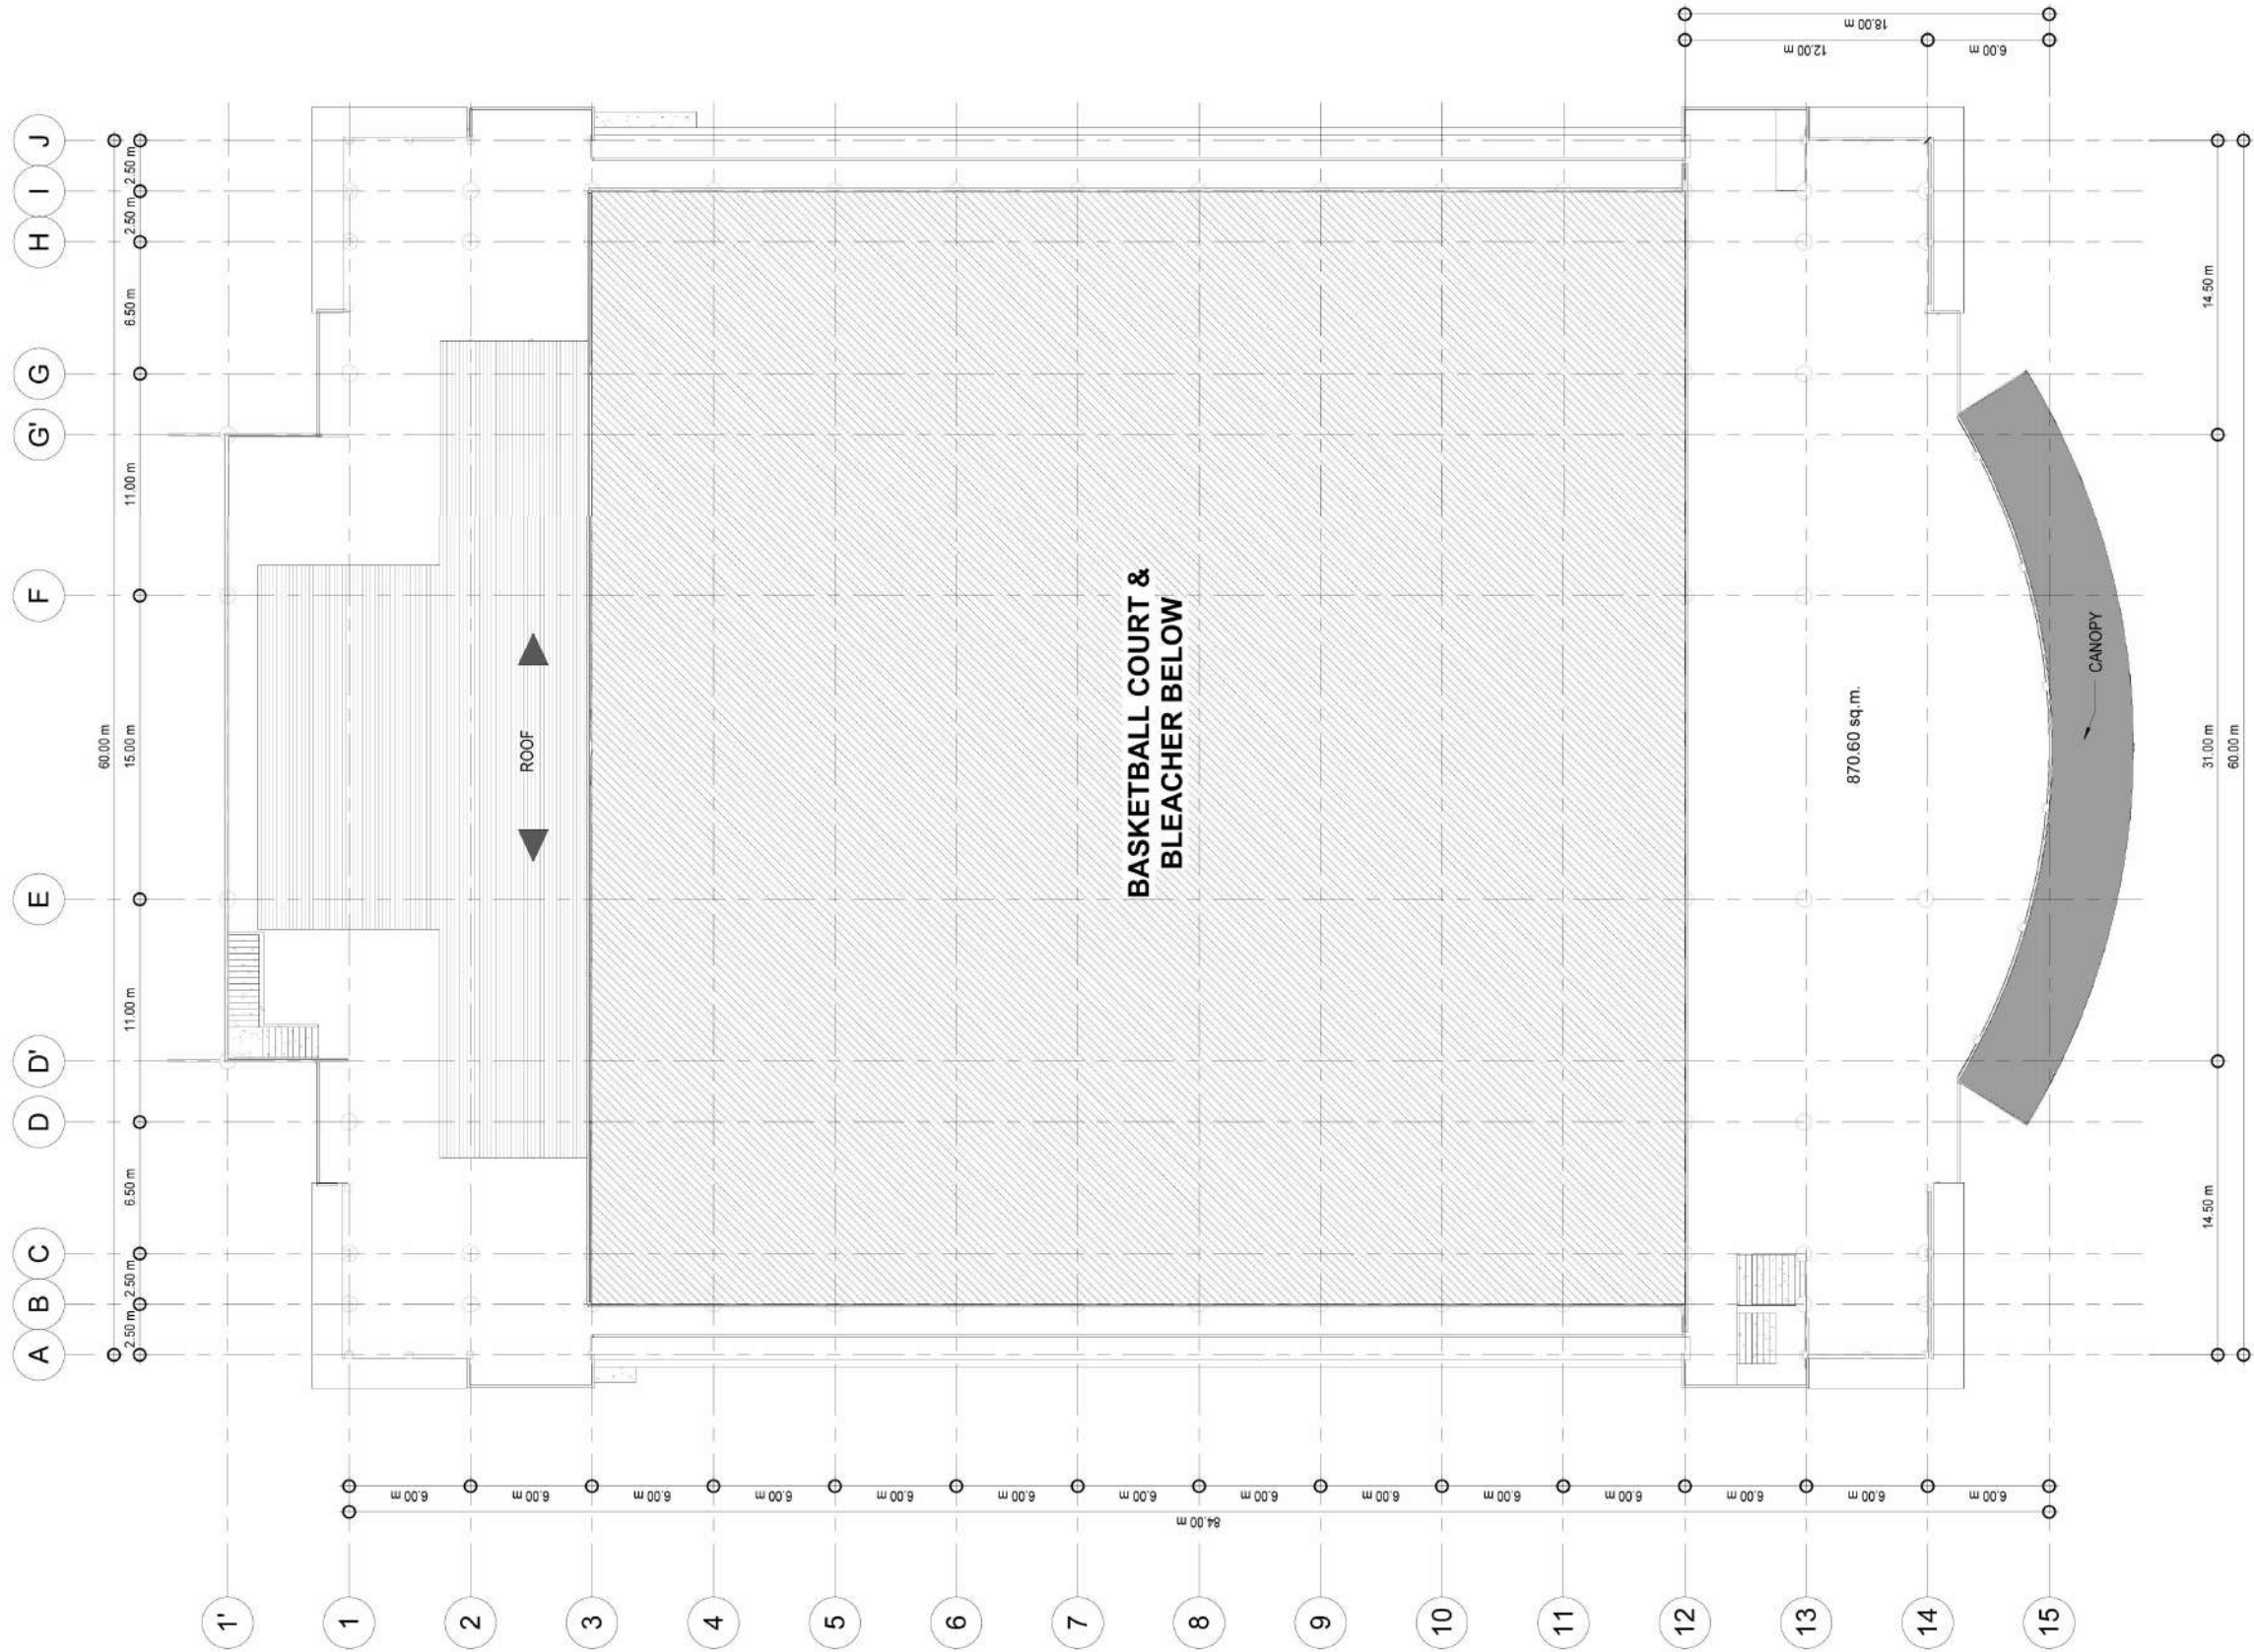

1 ROOF DECK PLAN

1:200 METERS



REPUBLIC OF THE PHILIPPINES
DEPARTMENT OF PUBLIC WORKS AND HIGHWAYS
REGIONAL OFFICE 1
AGUILA ROAD, SEVILLA, SAN FERNANDO CITY, LA UNION

PROJECT & LOCATION:

BASIC INFRASTRUCTURE PROGRAM (BIP),
CONSTRUCTION OF MULTI-PURPOSE BUILDING
(GYMNASIUM, SOCIO-CULTURAL AND SPORTS
DEVELOPMENT CENTER),
MARIANO MARCOS STATE UNIVERSITY -
BATAC CAMPUS, CITY OF BATAC, ILOCOS NORTE

SHEET CONTENTS:

DRAFTED:

PAULYNNE A. GATCHALIAN
ARCHITECT II - COS

PREPARED:

JULIUS M. GACETA
ARCHITECT II

REVIEWED:

KENNEX LORENZ S. TAMBOT
CHIEF, BRIDGES & OTHER PUBLIC
WORKS DESIGN SECTION

SUBMITTED:

DEXTER L. CAVANEYRO
PLANNING AND DESIGN DIVISION

RECOMMENDED:

RICHARD A. RAGASA, CESE
ASSISTANT REGIONAL DIRECTOR

APPROVED:


RONNEL M. TAN, CESO III
REGIONAL DIRECTOR

SET NO.:

A

SHEET NO.:

A
4 7

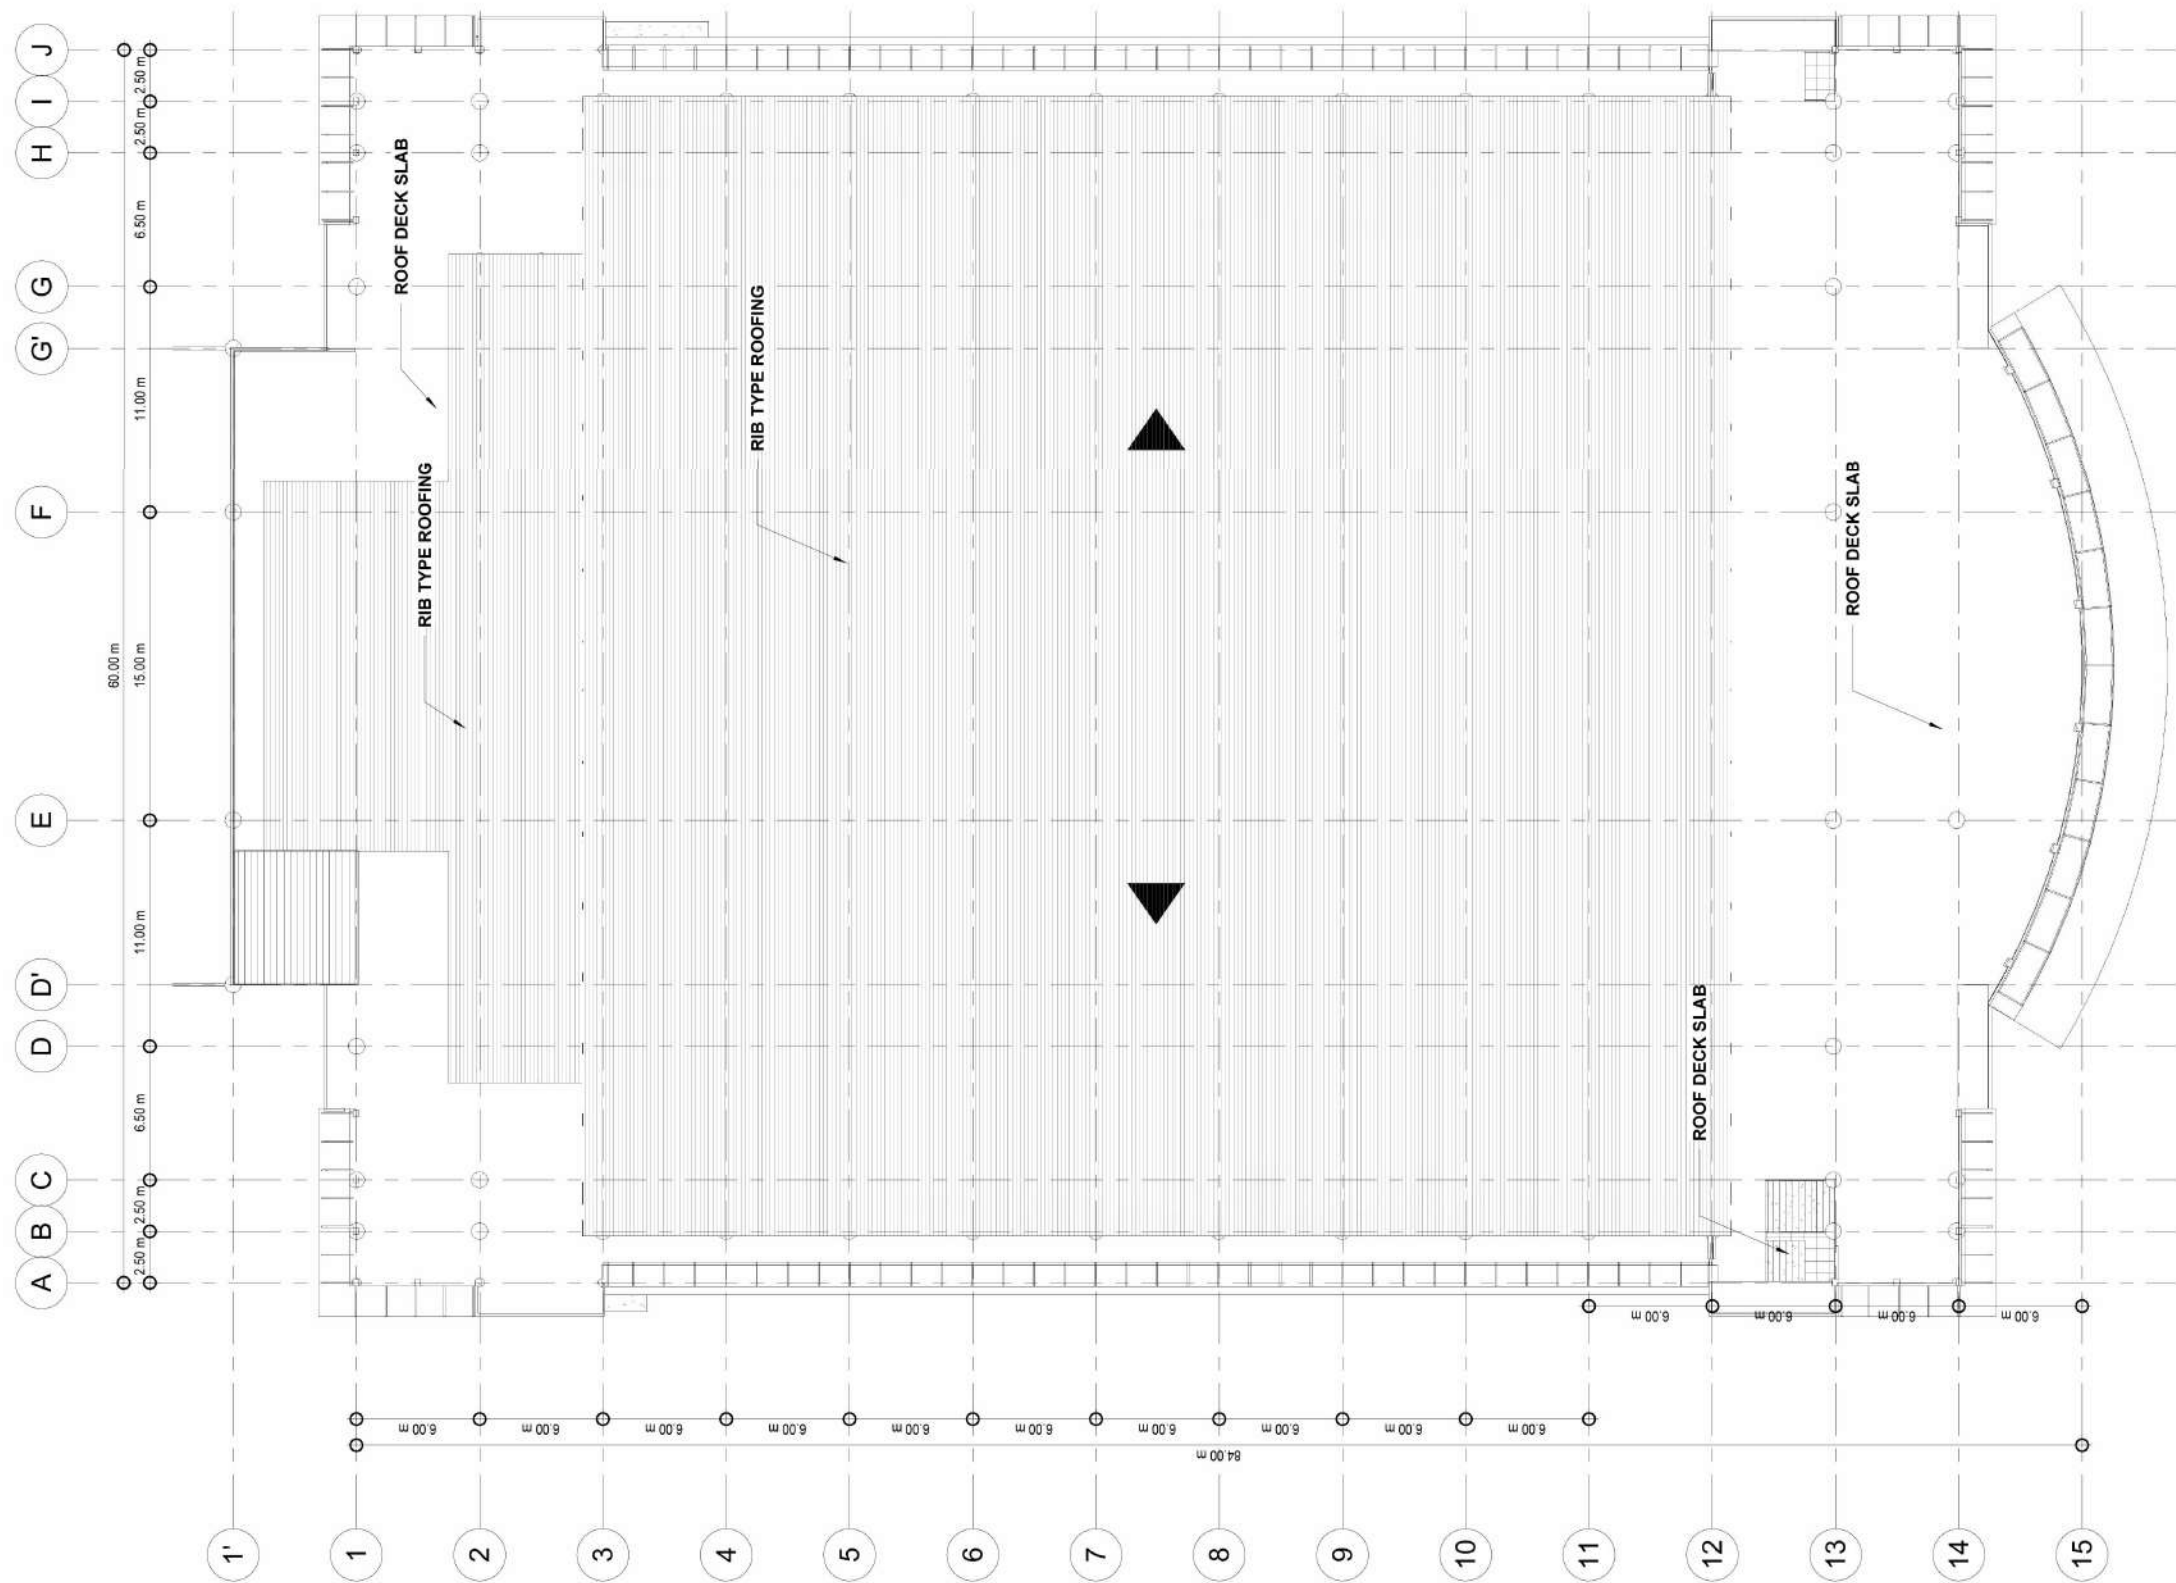

1
A-12
ROOF PLAN
1:200
METERS



REPUBLIC OF THE PHILIPPINES
DEPARTMENT OF PUBLIC WORKS AND HIGHWAYS
REGIONAL OFFICE 1
AGUILA ROAD, SEVILLA, SAN FERNANDO CITY, LA UNION

PROJECT & LOCATION:
BASIC INFRASTRUCTURE PROGRAM (BIP),
CONSTRUCTION OF MULTI-PURPOSE BUILDING
(GYMNASIUM, SOCIO-CULTURAL AND SPORTS
DEVELOPMENT CENTER),
MARIANO MARCOS STATE UNIVERSITY -
BATAC CAMPUS, CITY OF BATAC, ILOCOS NORTE

SHEET CONTENTS:

DRAFTED:
PAULYNNE A. GATCHALIAN
ARCHITECT II - COS
PREPARED:
JULIUS M. GACETA
ARCHITECT II

REVIEWED:
KENNEX LORENZ S. TAMBOT
CHIEF, BRIDGES & OTHER PUBLIC
WORKS DESIGN SECTION
DATE:


SUBMITTED:
DEXTER L. CAVANEYRO
PLANNING AND DESIGN DIVISION
DATE:

RECOMMENDED:
RICHARD A. RAGASA, CESE
ASSISTANT REGIONAL DIRECTOR
DATE:


APPROVED:
RONNEL M. TAN, CESO III
REGIONAL DIRECTOR
DATE:

SET NO.:
A

SHEET NO.:
A
5 7

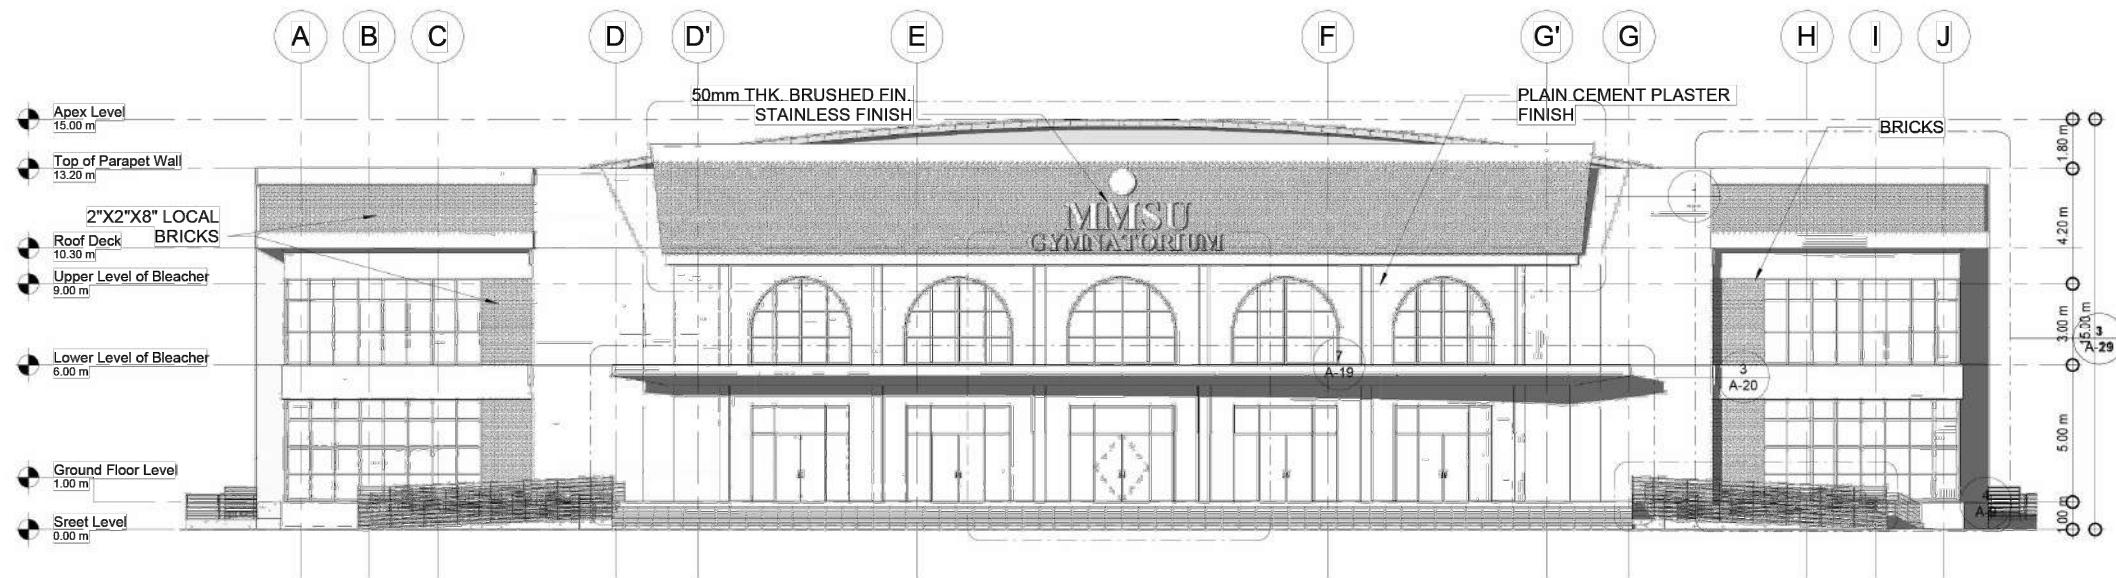

1
A-13 1:150 METERS
FRONT ELEVATION

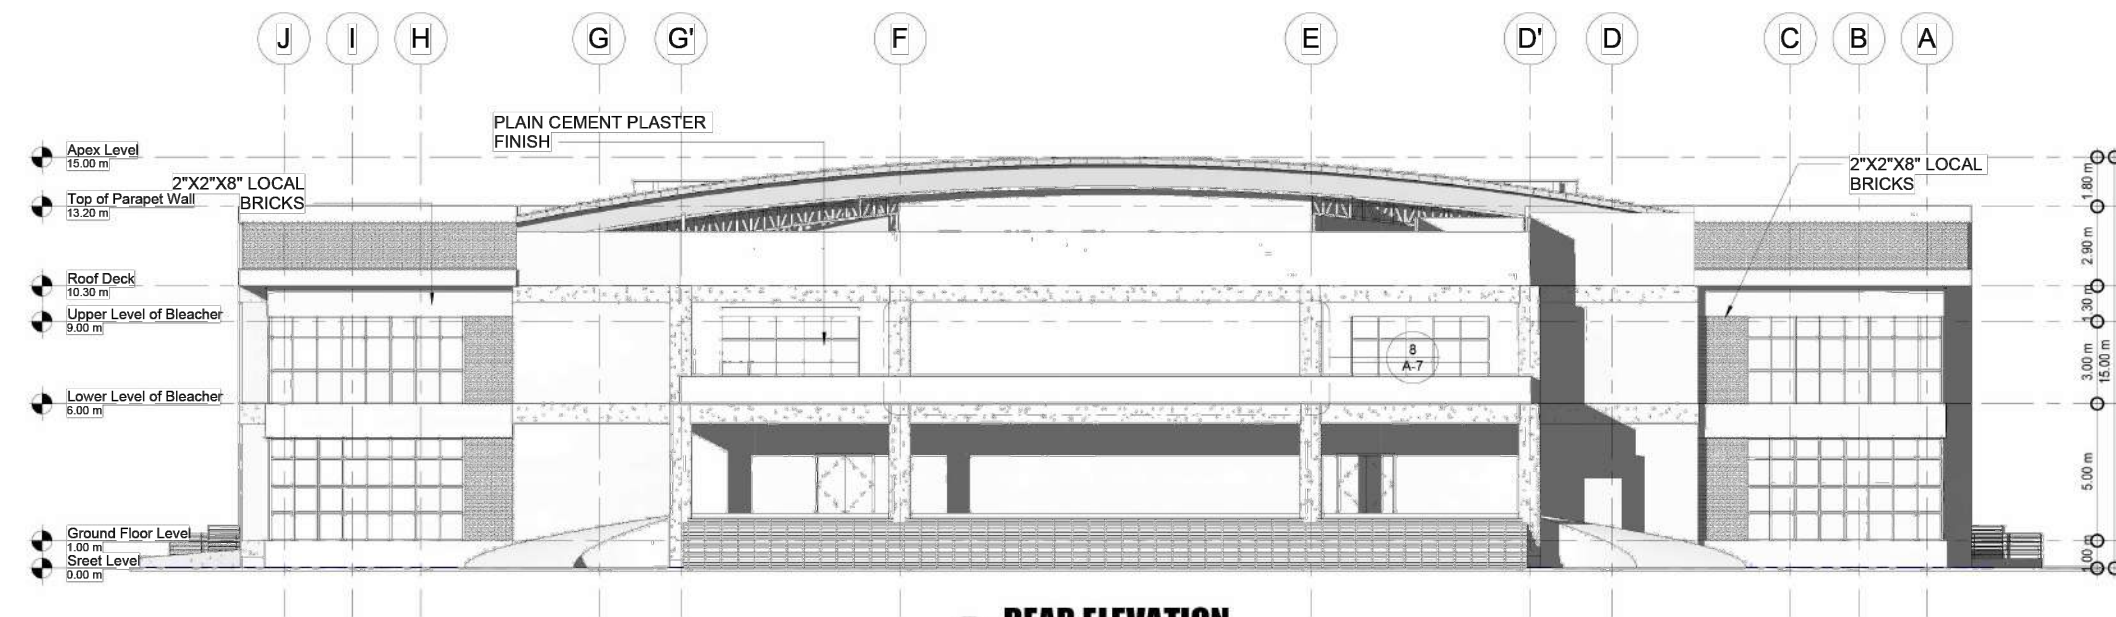

2
A-13 1:150 METERS
REAR ELEVATION



REPUBLIC OF THE PHILIPPINES
DEPARTMENT OF PUBLIC WORKS AND HIGHWAYS
REGIONAL OFFICE 1
AGUILA ROAD, SEVILLA, SAN FERNANDO CITY, LA UNION

PROJECT & LOCATION:
BASIC INFRASTRUCTURE PROGRAM (BIP),
CONSTRUCTION OF MULTI-PURPOSE BUILDING
(GYMNATORIUM, SOCIO-CULTURAL AND SPORTS
DEVELOPMENT CENTER),
MARIANO MARCOS STATE UNIVERSITY -
BATAC CAMPUS, CITY OF BATAC, ILOCOS NORTE

SHEET CONTENTS:

DRAFTED:
PAULYNNE A. GATCHALIAN
ARCHITECT II - COS
PREPARED:
JULIUS M. GACETA
ARCHITECT II

REVIEWED:
KENNEX LORENZ S. TAMBOT
CHIEF, BRIDGES & OTHER PUBLIC
WORKS DESIGN SECTION
DATE:


SUBMITTED:
DEXTER L. CAVANEYRO
PLANNING AND DESIGN DIVISION
DATE:

RECOMMENDED:
RICHARD A. RAGASA, CESE
ASSISTANT REGIONAL DIRECTOR
DATE:

APPROVED:
RONNEL M. TAN, CESO III
REGIONAL DIRECTOR
DATE:

SET NO.:
A

SHEET NO.:
A
6 7

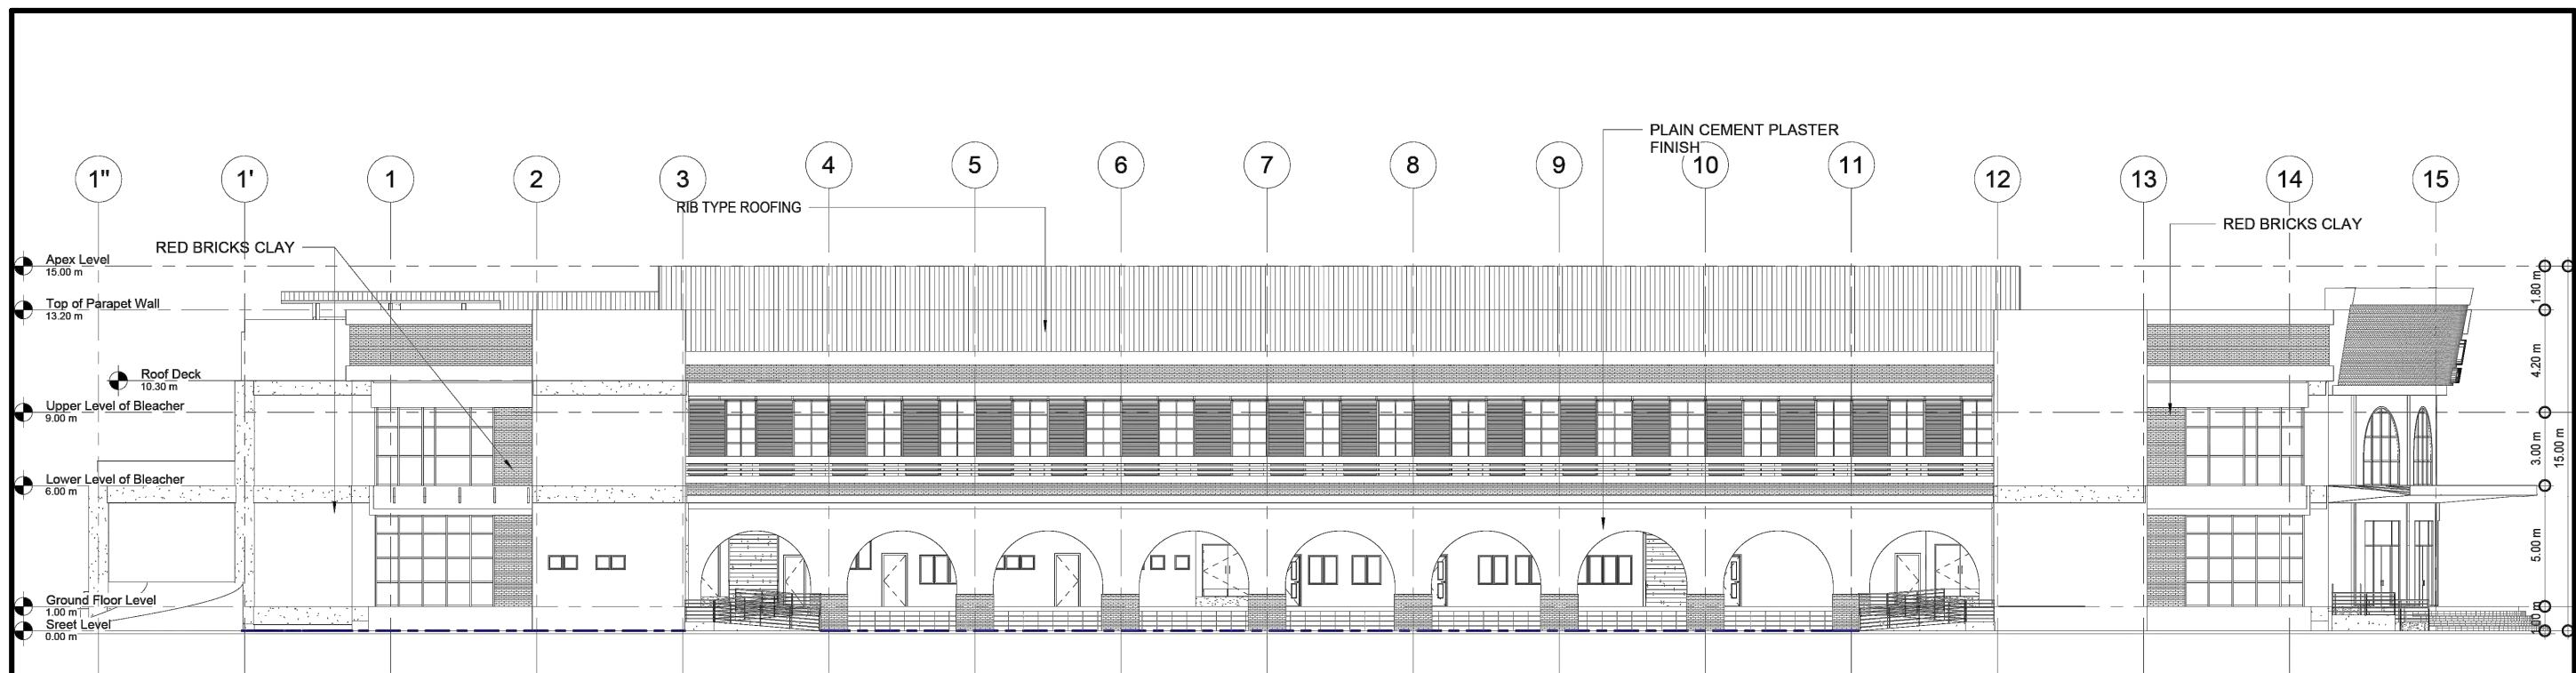

1 LEFT-SIDE ELEVATION
A-14 1:150 METERS



2 RIGHT-SIDE ELEVATION
A-14 1:150 METERS



REPUBLIC OF THE PHILIPPINES
DEPARTMENT OF PUBLIC WORKS AND HIGHWAYS
REGIONAL OFFICE 1
AGUILA ROAD, SEVILLA, SAN FERNANDO CITY, LA UNION

PROJECT & LOCATION:
BASIC INFRASTRUCTURE PROGRAM (BIP),
CONSTRUCTION OF MULTI-PURPOSE BUILDING
(GYMNATORIUM, SOCIO-CULTURAL AND SPORTS
DEVELOPMENT CENTER),
MARIANO MARCOS STATE UNIVERSITY -
BATAC CAMPUS, CITY OF BATAC, ILOCOS NORTE

SHEET CONTENTS:

DRAFTED:
PAULYNNE A. GATCHALIAN
ARCHITECT II - COS
PREPARED:
JULIUS M. GACETA
ARCHITECT II

REVIEWED:
KENNEX LORENZ S. TAMBOT
CHIEF, BRIDGES & OTHER PUBLIC
WORKS DESIGN SECTION
DATE:

SUBMITTED:
DEXTER L. CAVANEYRO
PLANNING AND DESIGN DIVISION
DATE:

RECOMMENDED:
RICHARD A. RAGASA, CESE
ASSISTANT REGIONAL DIRECTOR
DATE:

APPROVED:
RONNEL M. TAN, CESO III
REGIONAL DIRECTOR
DATE:

SET NO.:
A

SHEET NO.:
A
7 7