


2
**GROUND FLOOR PLAN**  
 A-1 SCALE 1:100 M

SCHEDULE OF WALL FINISH:	
MARKS	FLOOR DESCRIPTION
WL-1	PLAIN CEMENT PLASTER W/ PAINT FINISH (COLOR TO BE DISCUSSED)
WL-2	200 X 200 mm GLAZED TILE WALL FINISH TYPICAL ON ALL TOILET WALLS

 Republic of the Philippines <b>DEPARTMENT OF PUBLIC WORKS AND HIGHWAYS</b> BUTUAN CITY DISTRICT ENGINEERING OFFICE PLANNING AND DESIGN SECTION R.PALMA STREET BUTUAN CITY	PROJECT TITLE & LOCATION:	SHEET CONTENT:	PREPARED:	REVIEWED:	SUBMITTED:	RECOMMENDING APPROVAL:	APPROVED:	SET NO.	SHEET NO.
	CONSTRUCTION (COMPLETION) OF MULTI-PURPOSE BUILDING (CONVENTION CENTER) BARANGAY LIMAHA, BUTUAN CITY, AGUSAN DEL NORTE	VIEWING MEZZANINE LEVEL	CLAVIN F. CLARO ARCHITECT I (J.O.)	RYAN JOY L. BASCO ENGINEER II	GRACE T. CURAYAG CHIEF, PLANNING & DESIGN SECTION	GRACE T. CURAYAG ASSISTANT DISTRICT ENGINEER	JOSE CAESAR A. RADAZA DISTRICT ENGINEER	<div style="border: 1px solid black; border-radius: 50%; width: 30px; height: 30px; display: flex; align-items: center; justify-content: center; margin: 0 auto;"> <span style="font-size: 8px; margin-right: 2px;">A</span>  <span style="font-size: 12px; margin-right: 2px;">2</span> / <span style="font-size: 12px; margin-right: 2px;">7</span> </div>	<div style="border: 1px solid black; border-radius: 50%; width: 30px; height: 30px; display: flex; align-items: center; justify-content: center; margin: 0 auto;"> <span style="font-size: 12px; margin-right: 2px;">3</span>  <span style="font-size: 12px; margin-right: 2px;">19</span> </div>

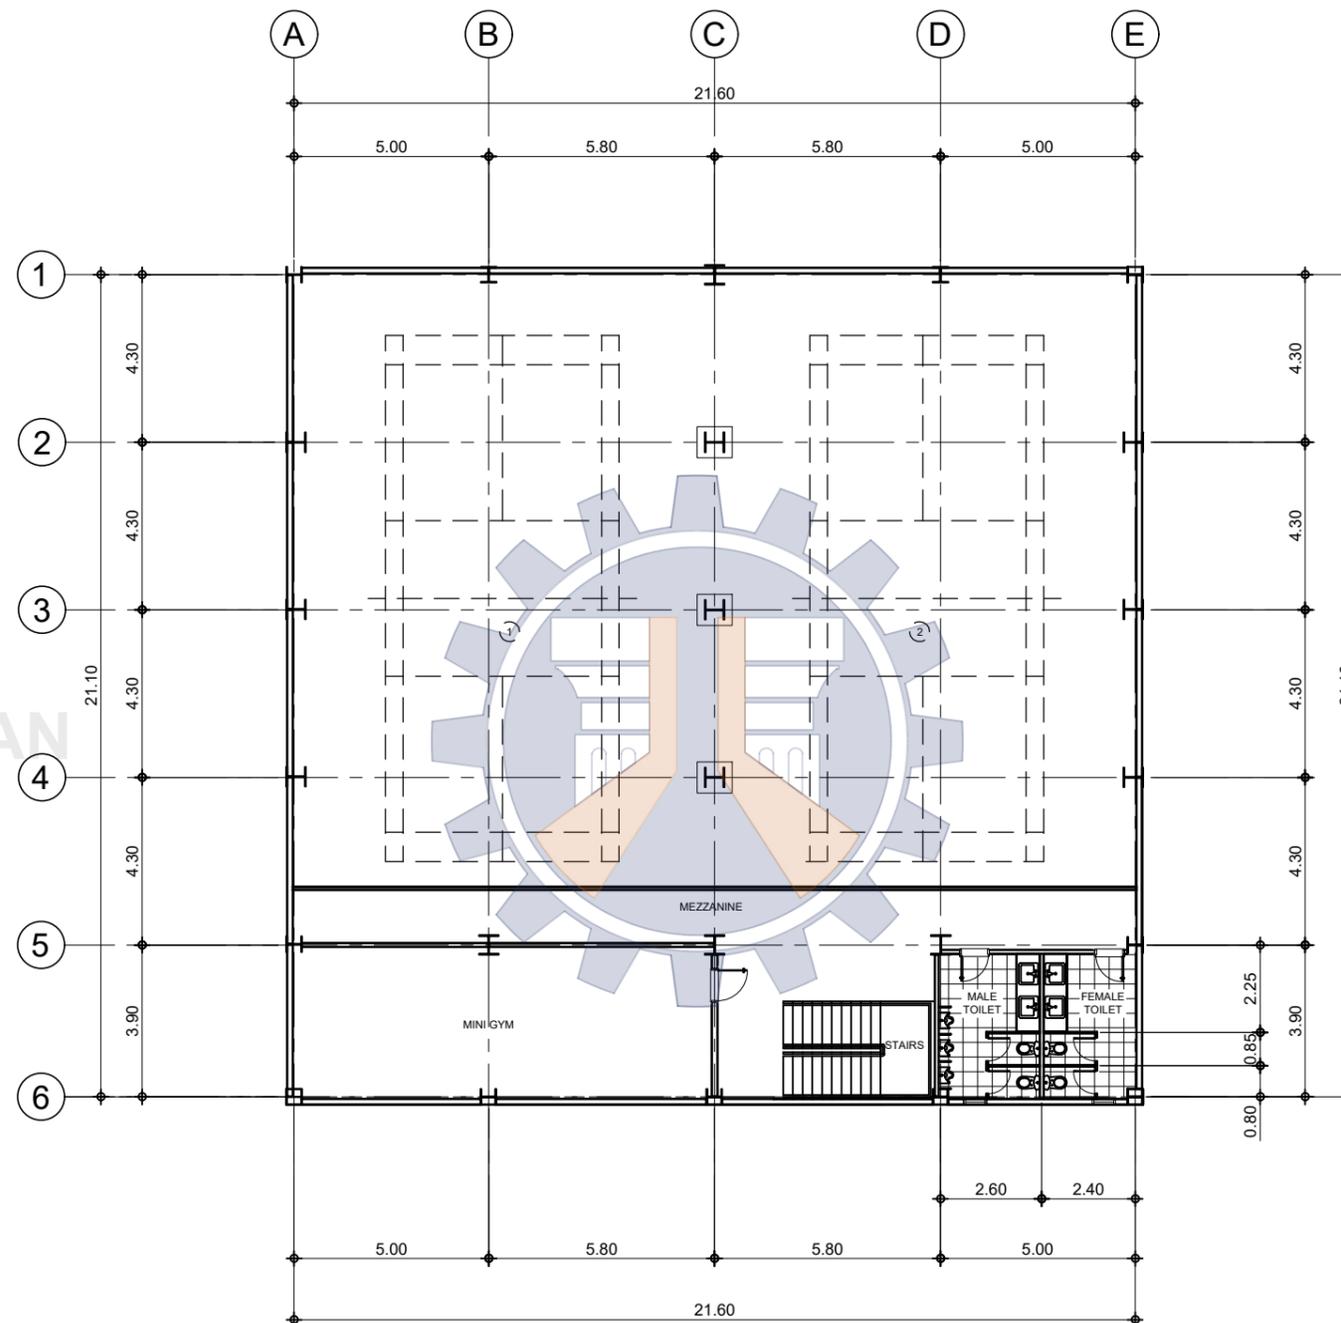

2 **VIEWING MEZZANINE LEVEL**  
 A-1 SCALE 1:100 M

 Republic of the Philippines <b>DEPARTMENT OF PUBLIC WORKS AND HIGHWAYS</b> BUTUAN CITY DISTRICT ENGINEERING OFFICE PLANNING AND DESIGN SECTION R.PALMA STREET BUTUAN CITY	PROJECT TITLE & LOCATION:	SHEET CONTENT:	PREPARED:	REVIEWED:	SUBMITTED:	RECOMMENDING APPROVAL:	APPROVED:	SET NO.	SHEET NO.
	CONSTRUCTION (COMPLETION) OF MULTI-PURPOSE BUILDING (CONVENTION CENTER) BARANGAY LIMAHA, BUTUAN CITY, AGUSAN DEL NORTE	SECOND FLOOR PLAN	CLAVIN F. CLARO ARCHITECT I (J.O.)	RYAN JOY L. BASCO ENGINEER II	GRACE T. CURAYAG CHIEF, PLANNING & DESIGN SECTION	GRACE T. CURAYAG ASSISTANT DISTRICT ENGINEER	JOSE CAESAR A. RADAZA DISTRICT ENGINEER		
			CHECKED: EMELIANO B. VILLOCIDO JR. ARCHITECT II	DATE:	DATE:	DATE:	DATE:		