



REPUBLIC OF THE PHILIPPINES
DEPARTMENT OF PUBLIC WORKS AND HIGHWAYS
BUREAU OF DESIGN
BUILDINGS DIVISION

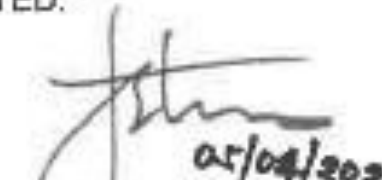
BONIFACIO DRIVE

PORT AREA, MANILA

PROJECT TITLE:

CONCEPTUAL DESIGN FOR THE PROPOSED
OFF-SITE DORMITORY FOR MEDICAL PERSONNEL

SUBMITTED:

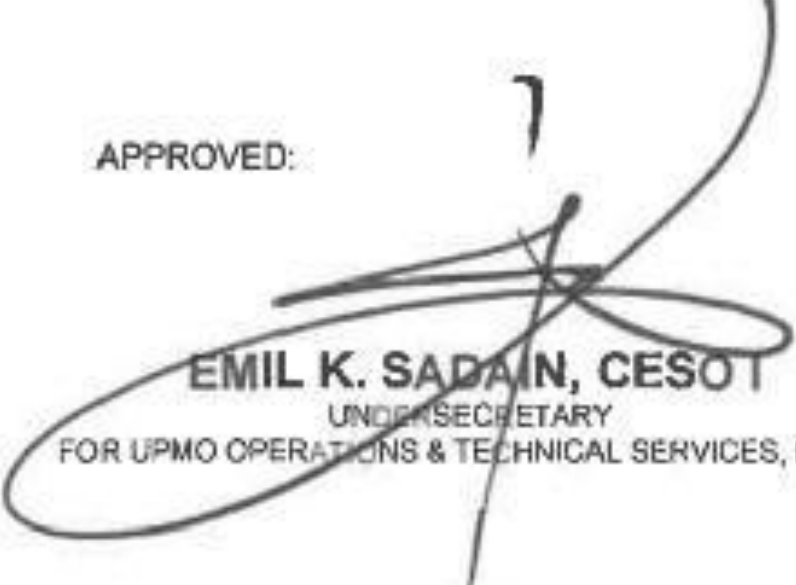

05/04/2020
JOSEPHINE P. ISTURIS
CHIEF, BUILDINGS DIVISION, BUREAU OF DESIGN

RECOMMENDING APPROVAL:


ARISTARCO M. DORON
OFFICER-IN-CHARGE, BUREAU OF DESIGN


5/03.20

APPROVED:


EMIL K. SADAIN, CESOT
UNDER SECRETARY
FOR UPMO OPERATIONS & TECHNICAL SERVICES, DPWH



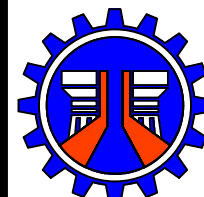
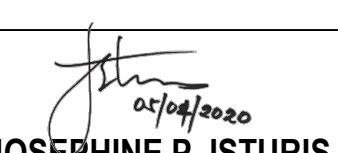
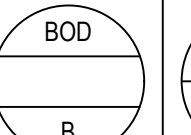
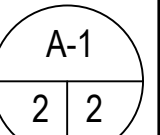
EXTERIOR PERSPECTIVES



INTERIOR PERSPECTIVE (LIVING AREA)



INTERIOR PERSPECTIVE (DINING AREA)

 REPUBLIC OF THE PHILIPPINES DEPARTMENT OF PUBLIC WORKS AND HIGHWAYS BUREAU OF DESIGN BUILDINGS DIVISION BONIFACIO DRIVE PORT AREA, MANILA	PROJECT AND LOCATION:	SHEET CONTENTS:	DESIGNED BY:	SUBMITTED:	RECOMMENDING APPROVAL:	APPROVED:	SET NO.:	SHEET NO.:
	CONCEPTUAL DESIGN FOR THE PROPOSED WE HEAL AS ONE OFF-SITE DORMITORY / ISOLATION FACILITY FOR MEDICAL PERSONNEL	PERSPECTIVES	ARCHITECTURAL SECTION	 JOSEPHINE P. ISTURIS CHIEF, BUILDINGS DIVISION	SEE COVER SHEET FOR SIGNATURE ARISTARCO M. DOROY OFFICER-IN-CHARGE BUREAU OF DESIGN	SEE COVER SHEET FOR SIGNATURE EMIL K. SADAIN, CESO I UNDERSECRETARY FOR TECHNICAL SERVICES AND UPMO OPERATIONS	 BOD 8	 A-1 2 2
			CADD:					
			CHECKED:					
			FRANCIS B. SERRANO OIC - ARCHITECT IV					



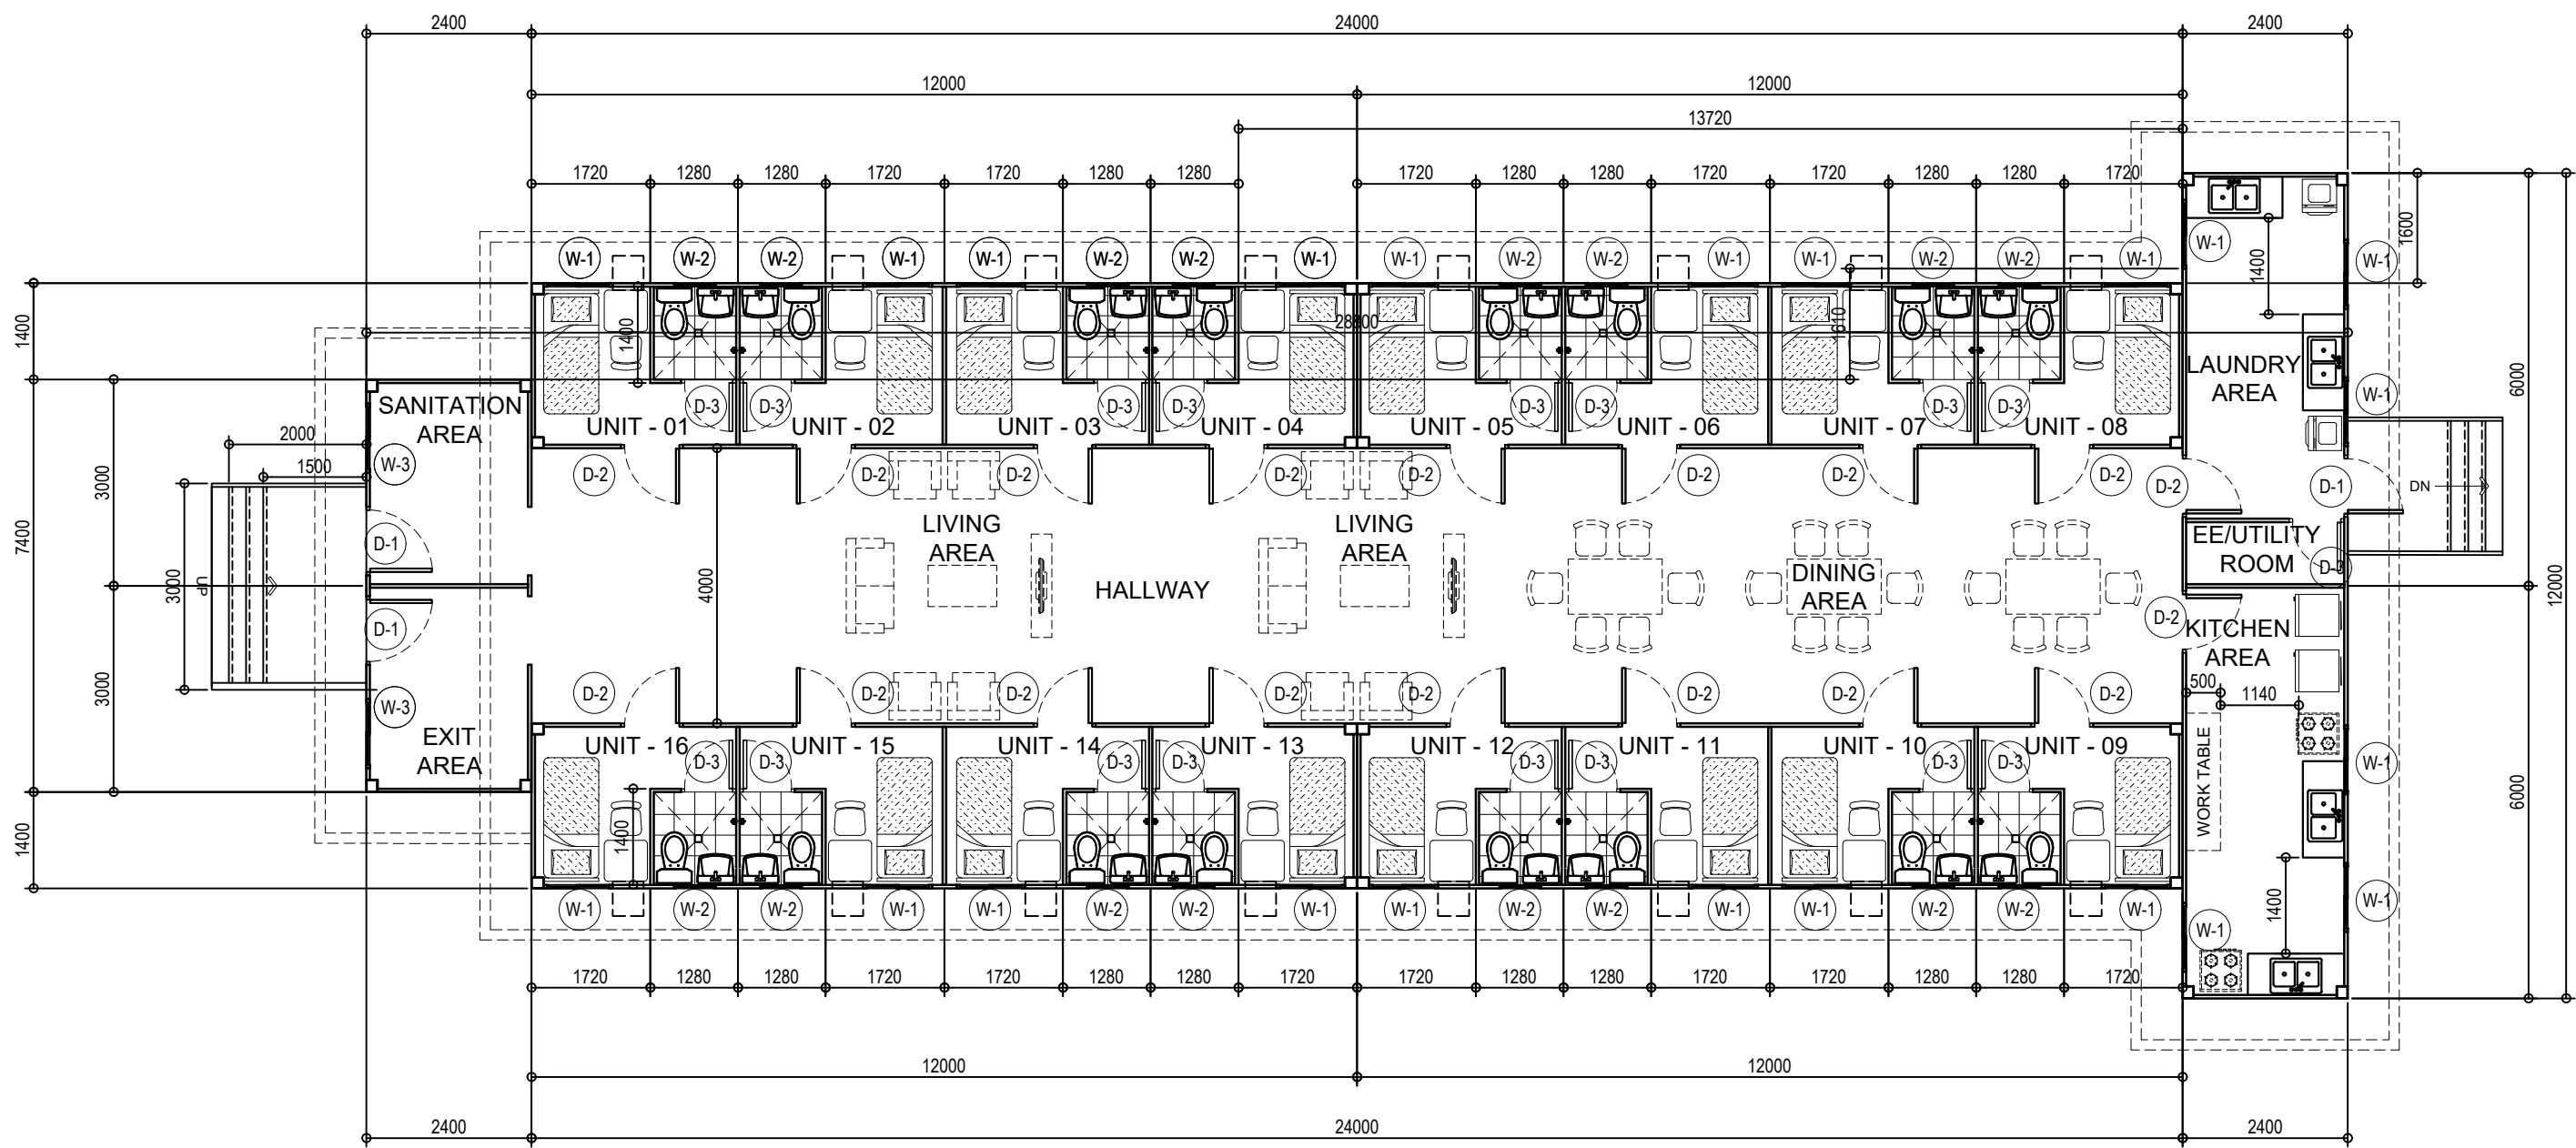
INTERIOR PERSPECTIVE (BEDROOM)

ARCHITECTURAL SPECIFICATIONS:

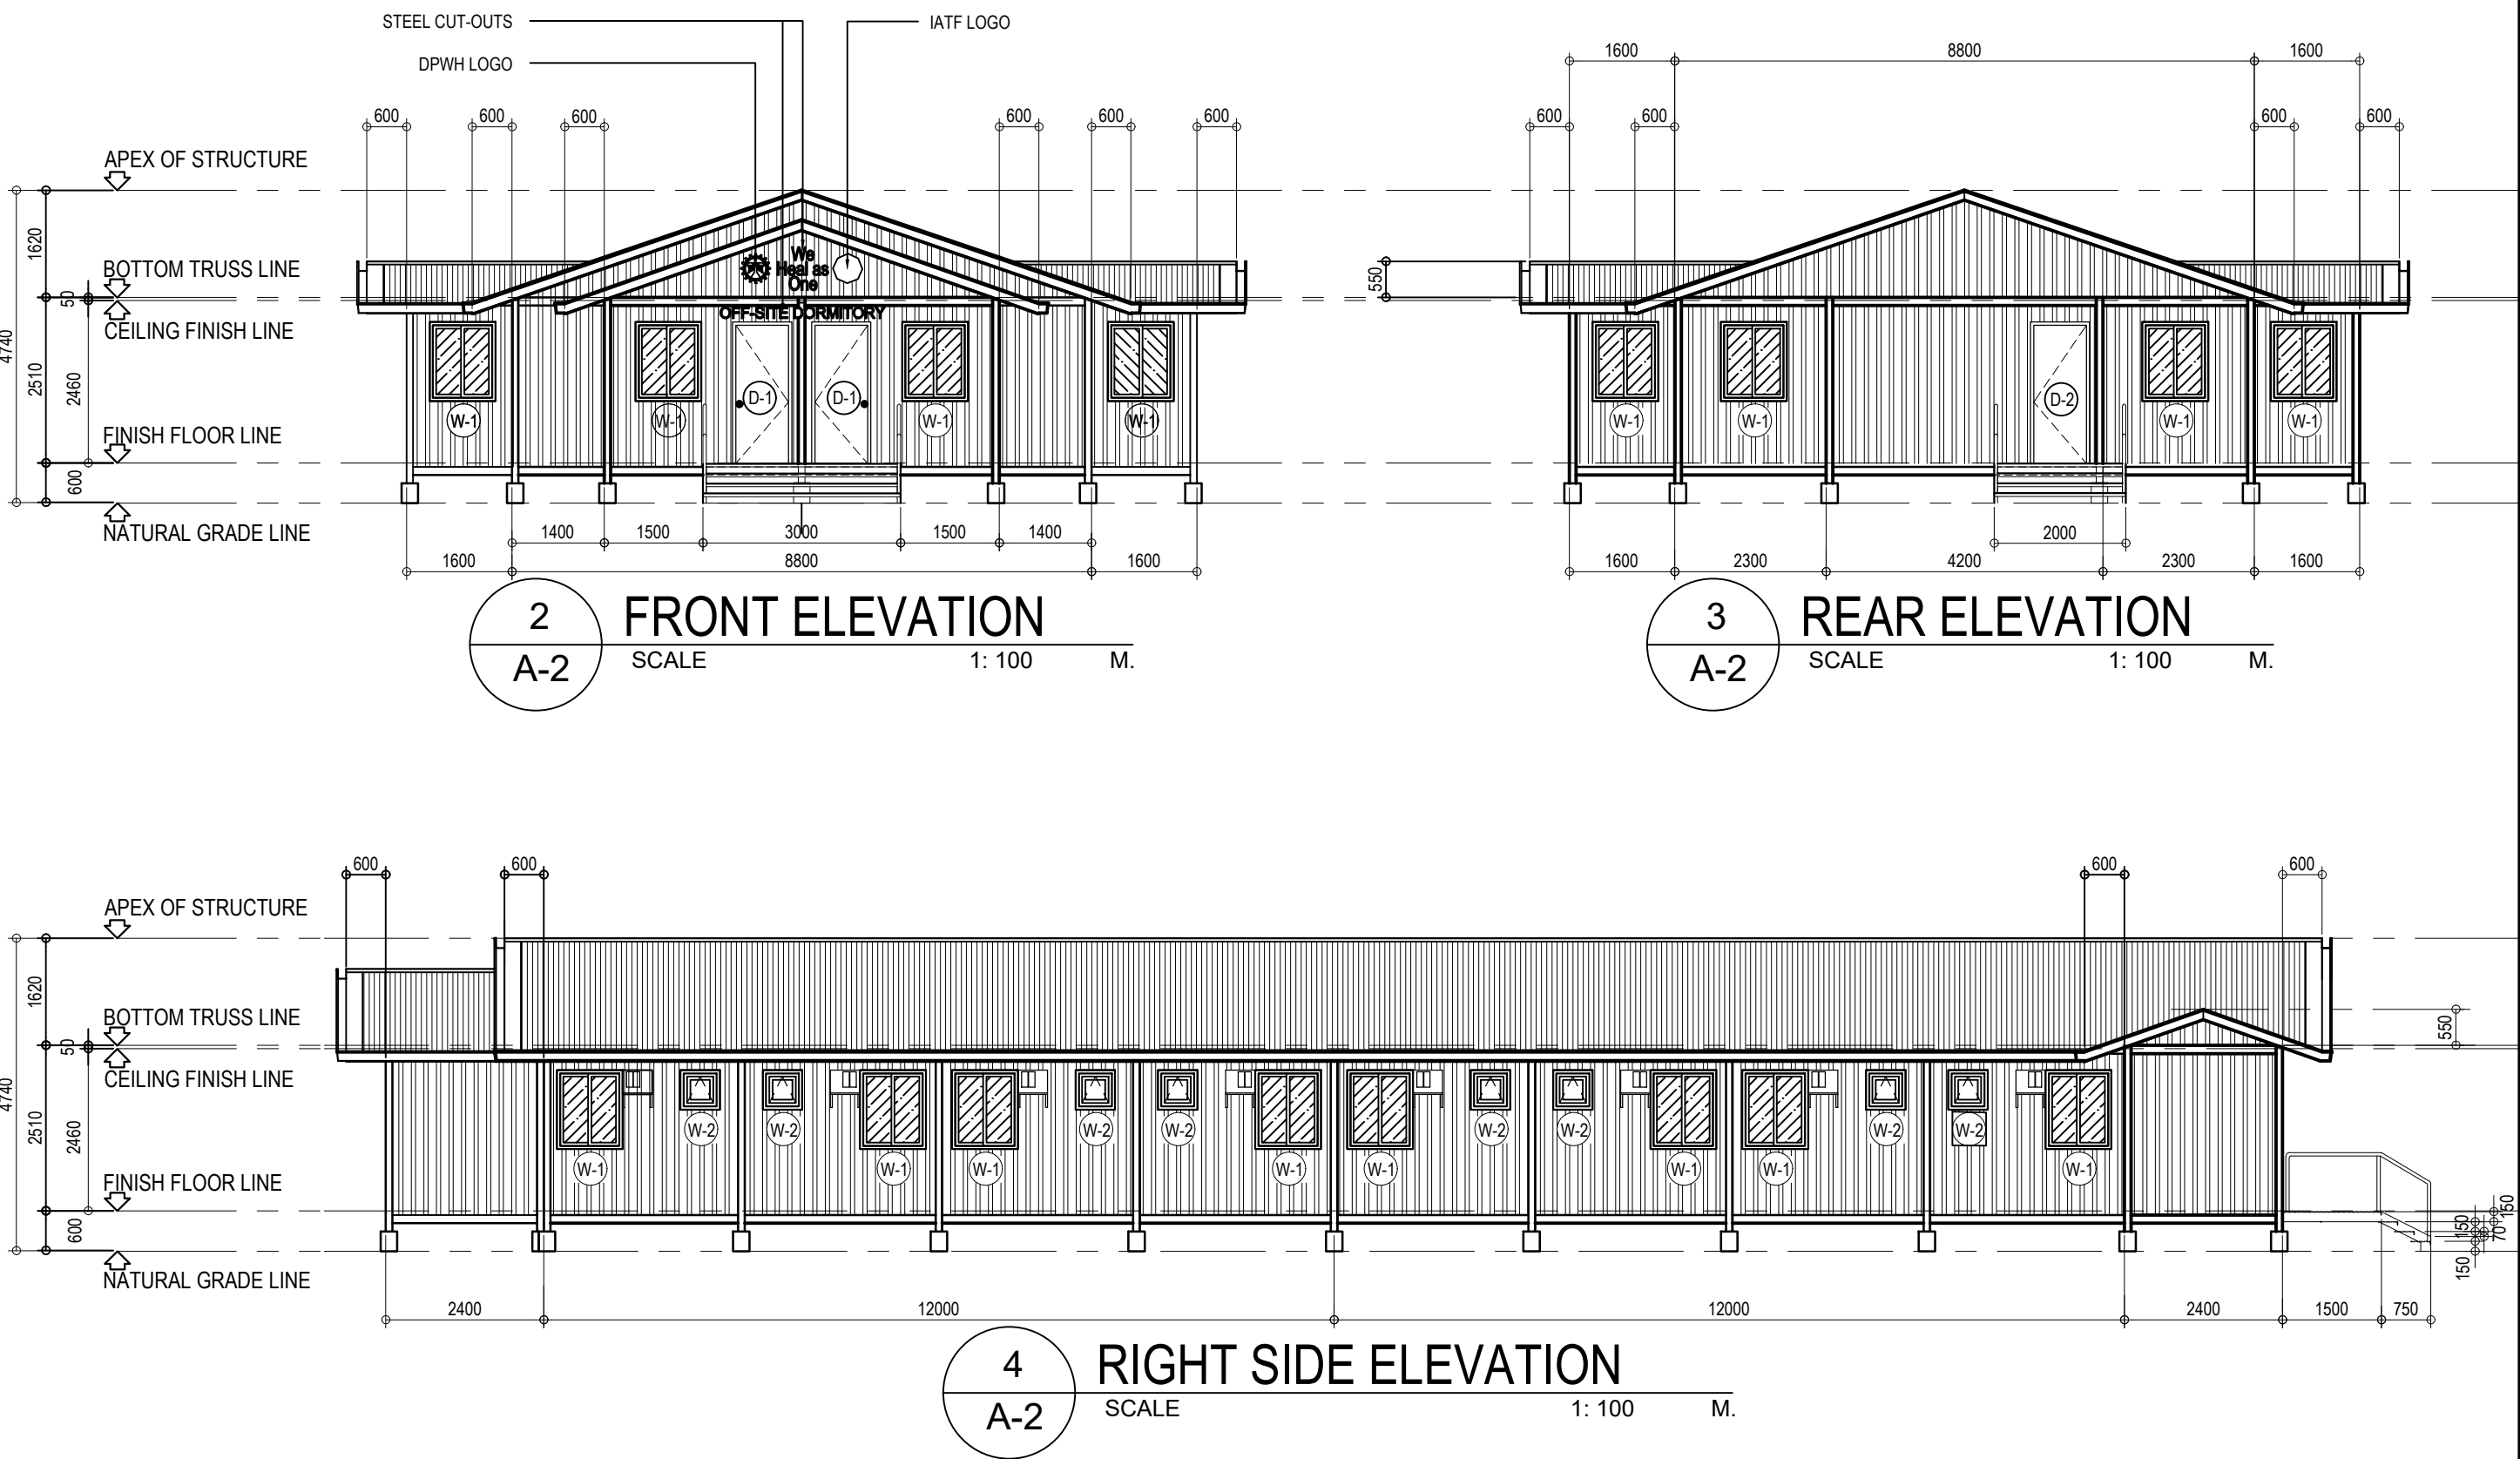
40ft TYPE CONTAINER

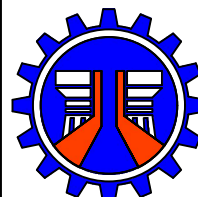
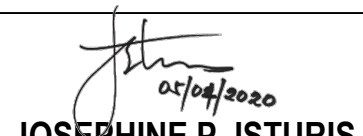
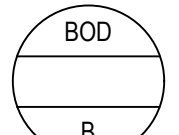
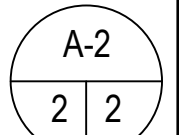
- FLATPACKED, MODULAR AND STACKABLE
- EASY TO ASSEMBLE, COMBINABLE AND EXTENDABLE

- DIMENSIONS
 - 1.1. 12 m LENGTH x 2.4 m WIDTH X 2.4 m HEIGHT
- WALLS
 - 2.1. 2" POLYSTYRENE INSULATION WITH DOUBLE SIDED 0.45mm PRE-PAINTED GI SHEET
- ROOF
 - 3.1. GENERAL ROOFING: GA 26 PREPAINTED GI SHEET ROOFING WITH GLASSWOOL INSULATION
 - 3.2. CONTAINER VAN ROOFING: 2" POLYSTYRENE INSULATION WITH DOUBLE SIDED 0.45mm PRE-PAINTED GI SHEET
- CEILING
 - 3.1. HALLWAY : 9mm THK. GYPSUM BOARD CEILING ON TUBULAR STEEL FRAME
 - 3.2. CONTAINER VAN : 2" POLYSTYRENE INSULATION WITH DOUBLE SIDED 0.45mm PRE-PAINTED GI SHEET
- DOORS:
 - 4.1. D-1: 900 x 2100 mm METAL W/ COMPLETE LOCKSET AND LOUVERS
 - 4.2. D-2: 800 x 2100 mm METAL W/ COMPLETE LOCKSET AND LOUVERS
 - 4.3. D-3: 700 x 2100 mm DOUBLE SIDED, OVEN BAKED GI SHEET WITH 50 mm POLYSTYRENE INSULATION W/ COMPLETE LOCKSET AND LOUVERS
- FLOORING
 - 5.1. CONTAINER VAN : MAGNESIUM BOARD SUB FLOORING WITH ROLLED VINYL FINISH
 - 5.2. HALLWAY : 3/4" THK. PHENOLIC BOARD SUB FLOORING WITH ROLLED VINYL FINISH
 - 5.3. TOILET AND BATH : RUBBERIZED WATER FLOORING
- WINDOWS
 - 6.1. W-1: 1000mm x 1200mm x 6mm THK. ORDINARY GLASS UPVC SLIDING WINDOW WITH INSECT SCREEN
 - 6.2. W-2: 400 mm x 400 mm x 6mm THK. ORDINARY GLASS UPVC AWNING WINDOW WITH INSECT SCREEN
 - 6.3. W-3: 800 mm X 1000 mm x 6mm THK. ORDINARY GLASS UPVC AWNING WINDOW WITH INSECT SCREEN
- STEEL FRAME
 - 7.1. GALVANIZED WITH PAINTING
- STACKING
 - 8.1. CAN BE STACKED UP TO FLOOR HEIGHT
- LIFTING
 - 9.1. CAN BE LIFTED USING CRANE OR CAN BE LIFTED MANUALLY WHEN DISMANTLED
- ADDITIONAL SPECIFICATIONS
 - 10.1. TOILET AND BATH FIXTURES
 - 10.2. INTERIOR PARTITIONS



1 FLOOR PLAN
A-2 SCALE 1: 100 M.



 REPUBLIC OF THE PHILIPPINES DEPARTMENT OF PUBLIC WORKS AND HIGHWAYS BUREAU OF DESIGN BUILDINGS DIVISION BONIFACIO DRIVE PORT AREA, MANILA	PROJECT AND LOCATION: CONCEPTUAL DESIGN FOR THE PROPOSED WE HEAL AS ONE OFF-SITE DORMITORY / ISOLATION FACILITY FOR MEDICAL PERSONNEL	SHEET CONTENTS: PERSPECTIVES FLOOR PLAN ELEVATIONS	DESIGNED BY: ARCHITECTURAL SECTION	SUBMITTED:  JOSEPHINE P. ISTURIS CHIEF, BUILDINGS DIVISION	RECOMMENDING APPROVAL: SEE COVER SHEET FOR SIGNATURE ARISTARCO M. DOROY OFFICER-IN-CHARGE BUREAU OF DESIGN	APPROVED: SEE COVER SHEET FOR SIGNATURE EMIL K. SADAIN, CESO I UNDERSECRETARY FOR TECHNICAL SERVICES AND UPMO OPERATIONS	SET NO.:  BOD 8	SHEET NO.:  A-2 2 2
			CADD: L.M.E.DE VERA/K.A.M.MAGCAMIT ARCHITECT II					
			CHECKED: FRANCIS G. SERRANO OIC - ARCHITECT IV					