



REPUBLIC OF THE PHILIPPINES
DEPARTMENT OF PUBLIC WORKS AND HIGHWAYS


REGIONAL OFFICE No. XI
GOV. CHAVEZ COR. R. MAGSAYSAY ST. DAVAO CITY

C.Y. 2025 PROJECT
DETAILED ENGINEERING DESIGN PLAN FOR

**PREVENTIVE MAINTENANCE OF ROAD: ASPHALT OVERLAY -
MAHARLIKA HIGHWAY - (S01364MN) K1470+537 - K1471+112,
(S00066MN) K1471+(-084) - K1471+521, DAVAO DEL NORTE**

SECTION	:	BRGY. TUGANAY
LOCATION	:	CARMEN, DAVAO DEL NORTE
STATION LIMITS (AS PER RBIA)	:	SECTION 1: (S01364MN) K1470+537 TO K1471+084 SECTION 2: (S00066MN) K1471+(-084) TO K1471+521 SECTION 3: (S01364MN) K1471+084 TO K1471+112
STATION LIMITS (AS PER PLAN)	:	SECTION 1: STA. 1470+421.141 TO STA. 1471+026.141 SECTION 2: STA. 1470+421.141 TO STA. 1471+026.141 SECTION 3: STA. 1471+026.141 TO STA. 1471+054.141
PHYSICAL TARGET	:	1.238 KM. / 3.798 LANE-KM.
ROAD SECTION ID	:	(S01364MN), (S00066MN)

SUBMITTED:

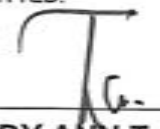
JUDY ANN T. BERNARDINO
CHIEF, PLANNING AND DESIGN DIVISION
DATE: 

RECOMMENDED:


JOSELITO B. CABALLERO
ASSISTANT REGIONAL DIRECTOR
DATE: 

APPROVED:

JUBY B. CORDON
REGIONAL DIRECTOR
DATE: 

A. GENERAL INFORMATION AND DETAILS

PROJECT LIMITS

ASPHALT OVERLAY

SECTION 1 (3 LANES)

AS PER RBIA:

(S01364MN)

BEGINNING OF SECTION 1 : K 1470 + 537

END OF SECTION 1 : K 1471 + 084

TOTAL LENGTH = 605.00 LN.M

AS PER PLAN:

BEGINNING OF SECTION 1 : Sta. 1470 + 421.141

END OF SECTION 1 : Sta. 1471 + 026.141

TOTAL LENGTH = 605.000 LN.M

NET LENGTH OF SECTION 1 = 605.000 LN.M

SECTION 2 (3 LANES)

AS PER RBIA:

(S00066MN)

BEGINNING OF SECTION 2 : K 1471 + (-084)

END OF SECTION 2 : K 1471 + 521

TOTAL LENGTH = 605.00 LN.M

AS PER PLAN:

BEGINNING OF SECTION 2 : Sta. 1471 + 421.141

END OF SECTION 2 : Sta. 1471 + 026.141

TOTAL LENGTH = 605.000 LN.M

NET LENGTH OF SECTION 2 = 605.000 LN.M

SECTION 3 (6 LANES)

AS PER RBIA:

(S01364MN)

BEGINNING OF SECTION 3 : K 1471 + 084

END OF SECTION 3 : K 1471 + 112

TOTAL LENGTH = 28.00 LN.M

AS PER PLAN:

BEGINNING OF SECTION 3 : Sta. 1471 + 026.141

END OF SECTION 3 : Sta. 1471 + 054.141


TOTAL LENGTH = 28.000 LN.M

NET LENGTH OF SECTION 3 = 28.000 LN.M

NET LENGTH FOR OVERLAY = 1,238.000 LN.M

INDEX OF SHEETS

SHEET CONTENTS	SET NUMBER	OVERALL SHEET NUMBER
A. GENERAL INFORMATION AND DETAILS		
COVER SHEET	A-0	0
PROJECT LIMITS	A-1	1
INDEX OF SHEETS	A-2	2
LOCATION MAP	A-3	3
VICINITY MAP	A-4	4
GENERAL NOTES	A-5	5
ABBREVIATIONS	A-6	6
SYMBOLS	A-7	7
SUMMARY OF QUANTITIES	A-8 TO A-10	8 TO 10
TYPICAL ROADWAY CROSS SECTIONS	A-11	11
TYPICAL PAVEMENT MARKINGS		
ASPHALT OVERLAY JOINING ROAD WITH PCCP (AT ROAD INTERSECTION)		
ASPHALT OVERLAY JOINING ROAD WITH PCCP (ALONG THRU - ROAD)		
SAFETY EDGE DROP-OFF		
SCHEDULES		
B. TRAFFIC MANAGEMENT DETAILS		
TRAFFIC MANAGEMENT LAYOUT	B-1 TO B-5	12 TO 16
TRAFFIC MANAGEMENT GENERAL NOTES	B-6	17
TRAFFIC MANAGEMENT PROGRAM SIGNAGE		
TRAFFIC CONE		
FLEXIBLE BOLLARD DETAIL		
TRAFFIC SAFETY VEST DETAIL		
BARRICADE FLASHER LIGHT		
INFORMATORY BILLBOARD DETAIL		
FLASHER LIGHT DETAIL		
ROAD SIGN DETAILS		
BILLBOARD DETAIL		
C. FACILITIES FOR THE FIELD ENGINEER		
CAMP/HOUSE TYPICAL DETAILS (BAHAY KUBO)	C-1	23
D. PLAN AND PROFILE		
PLAN AND PROFILE	D-1	24

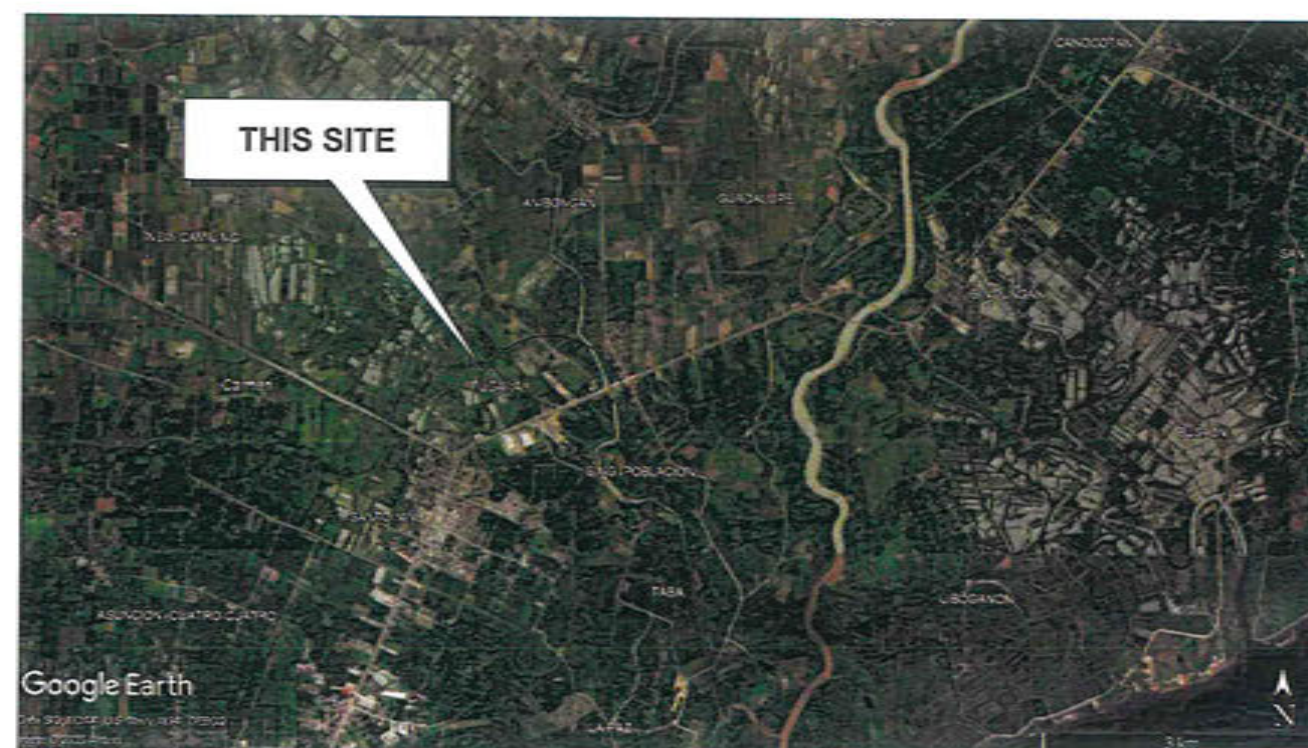

1 LOCATION PLAN
SCALE NTS



2 VICINITY MAP
NOT TO SCALE



REPUBLIC OF THE PHILIPPINES
DEPARTMENT OF PUBLIC WORKS AND HIGHWAYS
REGIONAL OFFICE NO. XI
GOV. CHAVEZ CDR. R. MAGSAYSAY AVENUE, DAVAO CITY

PROJECT NAME AND LOCATION:
PREVENTIVE MAINTENANCE OF ROAD:
ASPHALT OVERLAY - MAHARLIKA HIGHWAY -
(S01364MN) K1470+537 - K1471+112, (S00066MN)
K1471+(-084) - K1471+521, DAVAO DEL NORTE

SHEET CONTENTS:
PROJECT LIMITS
INDEX OF SHEETS
LOCATION MAP
VICINITY MAP

DRAFTED AND PREPARED:
EDUARDO JOSEPH M. SARRICA
ENGINEER II
DATE:

REVIEWED:
DENNIS ALONSO SEMPIO
ENGINEER I & QC - SECTION CHIEF
DATE:

DESIGNED:
JUDITH T. BERNARDINO
CHIEF PLANNING AND DESIGN DIVISION
DATE:

RECOMMENDED:
JOSELUITO B. CABALLERO
ASSISTANT REGIONAL DIRECTOR
DATE:

APPROVED:
JUBY B. CORDON
REGIONAL DIRECTOR
DATE:

SET NO. SHEET NO.
A 1
1 24

GENERAL NOTES (ROADS, DRAINAGE, AND STRUCTURES)

SPECIFICATIONS

1. ALL WORKS SHALL COMPLY WITH THE "DPWH STANDARD SPECIFICATIONS VOLUME II, HIGHWAYS, BRIDGES AND AIRPORTS 2013", SPECIAL PROVISIONS AND SUPPLEMENTAL SPECIFICATIONS PERTAINING TO THIS PROJECT.

DIMENSIONS

1. DISTANCES BETWEEN THE HORIZONTAL CONTROL POINTS INCLUDING REFERENCE POINTS ARE MEASURED AND EXPRESSED IN METERS.
2. UNLESS OTHERWISE SPECIFIED, DIMENSIONS OF PIPES, BOX CULVERTS, BRIDGES AND OTHER STRUCTURES ARE MEASURED AND EXPRESSED IN MILLIMETERS.
3. ALL OTHER DIMENSIONS ARE EXPRESSED IN METERS.

ELEVATIONS AND GRADES

1. FINISHED GRADE ELEVATION SHOWN ON PLAN AND PROFILE SHEETS REFERS TO FINISHED PAVEMENT LEVEL AS INDICATED IN THE TYPICAL ROADWAY SECTION.
2. GROUND GRADE SHOWN ON THE PLAN AND PROFILE SHEETS REFERS TO THE ELEVATION OF THE ORIGINAL GROUND ALONG THE CENTERLINE OF THE PROJECT ROAD.

GRADING AND OTHER GENERAL REQUIREMENTS

1. ALIGNMENT AND GRADES ARE SUBJECT TO ADJUSTMENT TO SUIT ACTUAL FIELD CONDITION.
2. DISTANCES AND ELEVATIONS ARE IN METERS UNLESS OTHERWISE SPECIFIED.
3. GRADE SHOWN ARE TOP OF FINISHED PAVEMENT.
4. ALL WORKS SHALL COMPLY WITH THE STANDARD SPECIFICATIONS FOR HIGHWAYS AND BRIDGES, REVISED 2013 AND "A POLICY ON GEOMETRIC DESIGN", AASHTO 2011.
5. WHERE NO DETOURS ARE AVAILABLE, TRAFFIC SHALL BE HANDLED IN ACCORDANCE TO PROVISIONS OF CLAUSE 75 OF THE DPWH STANDARD SPECIFICATIONS, VOLUME 1, REQUIREMENTS AND CONDITIONS OF CONTRACT (2013).
6. THE APPARENT SILENCE OF SPECIFICATIONS, PLANS, SPECIAL PROVISIONS AND SUPPLEMENTARY SPECIFICATIONS, AS TO ANY DETAIL OR THE APPARENT OMISSION FROM THEM OF DETAILED DESCRIPTION CONCERNING ANY POINT SHALL BE REGARDED AS MEANING THAT ONLY THE BEST GENERAL PRACTICE IS TO PREVAIL AND THAT ONLY MATERIAL AND WORKMANSHIP OF FIRST CLASS QUALITY ARE TO BE USED.
7. ROADS CLOSED TO TRAFFIC SHALL BE PROTECTED BY EFFECTIVE BARRICADES, AND OBSTRUCTIONS SHALL BE ILLUMINATED AT NIGHT, SUITABLE WARNING SIGNS, ILLUMINATED AT NIGHT BY LANTERNS OR FLARES, SHALL BE PROVIDED, ALL LIGHTS FOR THIS PURPOSE SHALL BE KEPT BURNING FROM SUNSET TO SUNRISE.
8. THE CONTRACTOR WILL BE REQUIRED TO ERECT WARNING SIGNS OUTSIDE OF, AND 150M FROM, EACH END OF THE PROJECT, AND 150M IN ADVANCE AT ANY PLACE ON THE PROJECT WHERE OPERATIONS INTERFERE WITH THE USE OF THE ROAD BY TRAFFIC, AND AT ALL INTERMEDIATE POINTS WHERE THE NEW WORK CROSSES OR COINCIDES WITH AN EXISTING ROAD.
9. BEFORE THE START OF ACTUAL CONSTRUCTION, THE AS-STAKED PLAN SHOULD BE SUBMITTED TO THE REGIONAL OFFICE IN ORDER THAT IMMEDIATE STEPS MAY BE TAKEN TO CORRECT OR ADJUST WHATEVER APPRECIABLE DEVIATION THERE MAY BE FROM THE ORIGINAL PLAN.
10. THE IMPLEMENTING OFFICE SHALL IDENTIFY THE LOCATIONS OF AND PROVIDE ACCESSIBILITY FACILITIES FOR PERSONS WITH DISABILITIES IN ACCORDANCE WITH DO NO. 37, S. 2009.
11. QUARRY SITE IS LOCATED AT PANDAPAN QUARRY AND ASPHALT BATCHING PLANT IS LOCATED AT CARMEN, DAVAO DEL NORTE. DISPOSAL SITE IS SIX (7) KMS. WITHIN PROJECT LIMIT.
12. DESIGN WAS BASED ON SURVEY DATA SUBMITTED BY THE SURVEY AND INVESTIGATION SECTION OF PLANNING AND DESIGN DIVISION OF THE DPWH-REGIONAL OFFICE XI.

EARTHWORKS

1. ALL CONCRETE PAVEMENT, BASE COURSE, SIDEWALKS, CURBS, GUTTERS, ETC., DESIGNATED FOR REMOVAL SHALL BE BROKEN INTO PIECES, THE SIZE OF WHICH SHALL NOT EXCEED 300mm (12in) IN ANY DIMENSION AND STOCKPILED AT DESIGNATED LOCATIONS ON THE PROJECT OR AS DIRECTED BY THE ENGINEER.
2. ALL EXCAVATIONS SHALL BE FINISHED TO REASONABLY SMOOTH AND UNIFORM SURFACES. NO MATERIALS SHALL BE WASTED WITHOUT AUTHORITY OF THE ENGINEER. EXCAVATION OPERATIONS SHALL BE CONDUCTED SO THAT MATERIAL OUTSIDE OF THE LIMIT OF SLOPES WILL NOT BE DISTURBED.
3. SPOILS FROM DEMOLISHED/EXCAVATED MATERIALS SHALL NOT BE ALLOWED TO BE STOCKPILED AT THE SHOULDER OR PART OF THE TRAVELED ROADWAY AND SHALL BE REMOVED IMMEDIATELY TO PREVENT OBSTRUCTION. SPOILS REMOVED SHALL BE DISPOSED OFF IN DESIGNATED AREAS APPROVED BY THE ENGINEER.
4. APPROACHES AND ROAD CONNECTIONS SHALL BE CONSTRUCTED AS SHOWN ON THE PLANS OR AS DIRECTED BY THE ENGINEER IN SUCH MANNER AS TO ENSURE PROPER CONNECTIONS TO THE RIDING SURFACES.

SURFACE COURSE

1. APPLICATION OF BITUMINOUS MATERIALS SHALL BE MADE ONLY WHEN THE AGGREGATE IS DRY AND ATMOSPHERIC TEMPERATURE IN THE SHADE IS 15 DEGREES OR ABOVE AND WHEN THE WEATHER IS NOT FOGGY OR RAINY. THE PROPORTION OF BITUMINOUS MATERIAL ON THE BASIS OF TOTAL DRY AGGREGATE SHALL BE FROM 5.0 TO 8.0 MASS PERCENT. THE EXACT PERCENTAGE TO BE USED SHALL BE IN ACCORDANCE WITH THE JOB-MIX FORMULA AND OTHER QUALITY CONTROL REQUIREMENTS.

2. ALL JOINTS SHALL BE SUFFICIENTLY SEALED WITH ASPHALT SEALANT PRIOR TO OPENING TO VEHICULAR TRAFFIC. THE CONTRACTOR SHALL TAKE ALL STEPS NECESSARY TO CONTROL TRAFFIC OVER NEWLY-LAID BITUMINOUS SURFACE TREATMENT SO THAT THE SURFACE IS NOT DAMAGED IN ANY WAY. TRAFFIC SHALL BE PROHIBITED FROM TRAVELING AT SPEEDS IN EXCESS OF 40KPH UNTIL THE ASPHALTIC MATERIAL HAS SET. NO VEHICLES, INCLUDING THOSE DELIVERING AGGREGATES SHALL BE PERMITTED TO TURN AROUND ON NEWLY-LAID MATERIAL.
3. WHEN RAIN APPEARS IMMINENT, ALL PAVING OPERATIONS SHALL STOP.
4. EXISTING PAVEMENTS WITH DEFECTS (OTHER THAN SHATTERED SLABS) AND JOINTS SHALL BE SEALED REPAIRED BEFORE OVERLAYING THE ASPHALT.
5. CRACKS TO BE FILLED WITH ASPHALT SEALANT SHALL BE APPLIED WITH WASHED SAND. EXCESS SAND SHALL BE BROOMED AFTER 2-4 HOURS.
6. IN ASPHALT OVERLAYING AT CURVES, SUPERELEVATION OF THE EXISTING PAVEMENT SHALL BE MAINTAINED OR IMPROVED. APPROPRIATE CROSS SLOPES (NORMAL CROWN) SHALL BE APPLIED TO DRAIN THE PAVEMENT.
7. PURSUANT TO DEPARTMENT ORDER NO. 137, SERIES OF 2015, FOR NEWLY CONSTRUCTED CONCRETE AND ASPHALT ROAD PROJECTS, AN IRI VALUE OF NOT MORE THAN 3.00M/KM IS PRESCRIBED. NON-COMPLIANCE WITH THE SAID DO SHALL BE SUBJECT TO PAY ADJUSTMENTS CORRESPONDING TO THE ACQUIRED IRI VALUE. COMPLIANCE OF THE CONTRACTORS TO THE IRI REQUIREMENT AND STRICT IMPLEMENTATION OF PROPER BASE AND SUBBASE PREPARATION IS EMPHASIZED PRIOR TO CONCRETE POURING, PREPARATORY WORKS IN EXISTING SURFACES/ROADBED PRIOR TO ASPHALT LAYING AND PAVING AND FINISHING FOR CONCRETE PAVEMENT.

REMOVAL OF EXISTING STRUCTURES AND OBSTRUCTIONS

1. NO PAYMENT SHALL BE MADE FOR REMOVAL OF OTHER MISCELLANEOUS STRUCTURES THAT MAY BE REQUIRED AS SUBSIDIARY WORK PERTAINING TO OTHER CONTRACT ITEMS EXCEPT FOR SPECIFIC ITEMS EXPRESSLY IDENTIFIED FOR PAYMENT.
2. REMOVAL OF EXISTING ASPHALT OVERLAY SHALL BE THROUGH ROTO-MILLING TO SYSTEMATICALLY REMOVE THE SPECIFIED THICKNESS OF EXISTING ASPHALT OVERLAY.
3. ROTO-MILLING OR COLD MILLING, SHALL BE CONDUCTED USING A ROTO-MILLING MACHINE OR COLD MILLING ASPHALT PAVEMENT MACHINE WITH ROTATING CUTTING DRUMS WITH TEETH THAT WILL GRIND AND REMOVE THE ASPHALT SURFACE. THE DEPTH OF MILLING SHALL BE CLOSELY MONITORED BY THE PROJECT ENGINEER TO ENSURE COMPLIANCE TO APPROVED PLANS AND SPECIFICATIONS.
4. PROPER TRAFFIC CONTROL MEASURES SHALL BE IMPLEMENTED DURING THE MILLING OPERATION TO ENSURE THE SAFETY OF WORKERS AND THE TRAVELLING PUBLIC. TRAFFIC LANES MAY BE TEMPORARILY SHIFTED OR CLOSED AS NECESSARY TO FACILITATE THE MILLING PROCESS AND PROTECT WORKERS FROM VEHICULAR TRAFFIC.
5. FOLLOWING THE COMPLETION OF THE MILLING PROCESS, THE MILLED ASPHALT SHALL BE COLLECTED AND TRANSPORTED TO THE CONCERNED DISTRICT ENGINEERING OFFICE FOR STOCKPILING AND FUTURE RECYCLING OR DISPOSAL. THE STOCKPILED MILLED ASPHALT SHALL BE COVERED WITH TARPULIN OR ANY EQUIVALENT MATERIAL TO PREVENT EXPOSURE FROM THE ELEMENTS.

MISCELLANEOUS STRUCTURES

1. OBSTRUCTIONS WITHIN THE ROADWAY, IF NOT ILLUMINATED, SHALL BE MARKED WITH REFLECTORIZED HAZARD MARKERS (REFER TO SECTION 7 OF THE HIGHWAY SAFETY DESIGN STANDARDS PART 2 MAY 2012 EDITION). FOR ADDITIONAL EMPHASIS, IT IS ADVISABLE TO MARK OBSTRUCTIONS WITH NO LESS THAN FIVE ALTERNATING REFLECTORIZED BLACK AND WHITE STRIPES.
2. THE APPLICATION OF PAINT FOR PAVEMENT MARKINGS SHALL BE PREFERABLY CARRIED OUT BY A MACHINE SPECIALLY MADE FOR THIS PURPOSE BUT WHERE BRUSHES ARE USED, ONLY ROUND OR OVAL BRUSHES NOT EXCEEDING 100mm IN WIDTH WILL BE PERMITTED. THE PAINT SHALL BE SO APPLIED AS TO PRODUCE A UNIFORM, EVEN COATING IN CLOSE CONTACT WITH THE SURFACE BEING PAINTED.
3. THE APPLIED THERMOPLASTIC PAVEMENT MARKINGS SHALL HAVE A MINIMUM OF 2 YEARS OF LONGEVITY DURABILITY.
4. MATERIALS WHICH ARE DEFECTIVE OR HAVE BEEN APPLIED IN AN UNSATISFACTORY MANNER OR TO INCORRECT DIMENSIONS OR IN A WRONG LOCATION SHALL BE REMOVED. THE ROAD PAVEMENT SHALL BE MADE GOOD AND MATERIALS REPLACED, RECONSTRUCTED AND/OR PROPERLY LOCATED, ALL AT THE CONTRACTOR'S EXPENSE AND TO THE SATISFACTION OF THE ENGINEER.

FACILITIES FOR THE ENGINEER

1. THE CONTRACTOR SHALL CONSTRUCT FIELD OFFICES, LABORATORIES AND LIVING QUARTERS, INCLUDING ALL THE NECESSARY AIR CONDITIONING, ELECTRICITY, WATER, DRAINAGE AND SECURITY SERVICES FOR THE USE OF THE ENGINEER AND HIS STAFF FOR 24 HOURS A DAY OR PROVIDE THE SAME ON RENTAL BASIS UNTIL END OF CONTRACT. ON COMPLETION OF CONTRACT, THE FACILITIES INCLUDING UTILITIES SHALL REVERT TO THE GOVERNMENT UNLESS OTHERWISE SPECIFIED IN THE CONTRACT DOCUMENTS.
2. THE CONTRACTOR SHALL AT ALL TIMES DURING THE DURATION OF THE CONTACT PROVIDE FOR THE USE OF ENGINEER ALL EQUIPMENT, INSTRUMENTS AND APPARATUS, ALL INFORMATION AND RECORDS AND QUALIFIED CHAIRMEN AND LABORERS REQUIRED BY THE ENGINEER FOR INSPECTING AND MEASURING THE WORKS. SUCH EQUIPMENT, INSTRUMENTS AND APPARATUS SHALL INCLUDE THOSE LISTED IN THE SPECIAL PROVISIONS.





REFERENCES

1. REVISED DPWH MANUAL ON HIGHWAY SAFETY DESIGN STANDARDS, MAY 2013 EDITION
- 1.1. FOR ROAD SAFETY PLANNING AND DESIGN ACTIVITIES AS WELL AS ROAD SAFETY MAINTENANCE ACTIVITIES SUCH AS THE PROPER WAY OF INSTALLING/APPLYING ROAD SIGNS, ROAD SAFETY DEVICES AND PAVEMENT MARKINGS - DO 41, s.2012
2. LABOR CODE OF THE PHILIPPINES AND ITS IMPLEMENTING RULES AND REGULATIONS DOLE DO NO. 13, s.1998, OCCUPATIONAL SAFETY AND HEALTH STANDARDS AND ITS PROCEDURAL GUIDELINES
- 2.1. FOR MONITORING, ENFORCEMENT AND IMPLEMENTATION OF CONSTRUCTION SAFETY AND HEALTH - DO 56, s.2005
3. DESIGN REFERENCES
- 3.1. DPWH DESIGN GUIDELINES, CRITERIA, AND STANDARDS (DGCS), VOLUME 4, 2015 EDITION
- 3.2. GUIDELINES FOR THE PREPARATION OF COST ESTIMATES FOR TRAFFIC MANAGEMENT AND SAFETY & HEALTH REQUIREMENTS FOR THE CONSTRUCTION AND MAINTENANCE OF ROADS, BRIDGES AND SAFETY & HEALTH REQUIREMENTS FOR SCHOOL BUILDINGS, 2018
- 3.3. AASHTO A POLICY ON GEOMETRIC DESIGN STANDARD OF HIGHWAYS AND STREETS, 2018 7TH EDITION
- 3.4. AASHTO GUIDE ON PAVEMENT DESIGN, 1993 EDITION
- 3.5. HIGHWAY SAFETY DESIGN STANDARDS: PART 1 - ROAD SAFETY DESIGN, AND PART 2 - ROAD SIGNS AND PAVEMENT MARKINGS, 2012 EDITION

SURVEY SPECIFICATION

52. ALL PROJECT CONTROL POINTS ARE PROJECTED IN PRS '92 GRID COORDINATE SYSTEM (ZONE 5)
53. SURVEY INSTRUMENT USED, ROVER - CHC (80) SN1007069, BASE CHC (80) SN1049125
54. DATE SURVEYED: FEBRUARY 15-14, 2025
55. PROJECT CONTROL POINTS, REFER TO PLAN AND PROFILE.

BENCHMARKS	NORTHING	EASTING	ELEVATION (METERS)	DESCRIPTION
BM NO. 1	815067.391	579985.588	13.84	NO. 1 CONCRETE NAIL WITH BOTTLE CAP ON TOP EOP AT RP-1, RIGHT SIDE NEAR 1469+180.000
BM NO. 1	814745.891	579209.896	15.314	NO. 1 CONCRETE NAIL WITH BOTTLE CAP ON TOP OF SIDEWALK AT RP-1, RIGHT SIDE NEAR STA. 1470+000
BM NO. 2	814595.761	578856.019	13.943	NO. 1 CONCRETE NAIL WITH BOTTLE CAP ON TOP AT RP-1, STA. 1470+490 DISTANCE 10.3M FROM CENTERLINE, RIGHT SIDE

     REPUBLIC OF THE PHILIPPINES DEPARTMENT OF PUBLIC WORKS AND HIGHWAYS REGIONAL OFFICE NO. XI GOV. CHAVEZ COR. R. MAGSAYSAY AVENUE, DAVAO CITY	PROJECT NAME AND LOCATION: PREVENTIVE MAINTENANCE OF ROAD: ASPHALT OVERLAY - MAHARLIKA HIGHWAY - (S01364MN) K1470+537 - K1471+112, (S00066MN) K1471+(-044) - K1471+521, DAVAO DEL NORTE	SHEET CONTENTS: GENERAL NOTES (ROADS, DRAINAGE, AND STRUCTURES)	DRAFTED AND PREPARED:  EDWARD JOSEPH M. SARTIGA ENGINEER II DATE: _____	REVIEWED:  DENZIL ALONZO A. SEMPIO ENGINEER III, OIC - SECTION CHIEF DATE: _____	SUBMITTED:  JUDY B. BERNARDINO OIC - PLANNING AND DESIGN DIVISION DATE: _____	RECOMMENDED:  JOSEITO B. CABALLERO REGIONAL DIRECTOR DATE: _____	APPROVED:  JUDY B. CORDON REGIONAL DIRECTOR DATE: _____	SET NO. 	SHEET NO. 
	DIVISION: DIVISION OF INFRASTRUCTURE MAINTENANCE AND REPAIRS-RECON OF ROAD ALONG MAHARLIKA HIGHWAY SALVACION & TUGANAY SECTION, DCH (02-25-2025) (S01364MN) TYPICAL GEN NOTES.DWG								

ABBREVIATIONS

ABUTMENT	ASUT	EXTERNAL DISTANCE / EASTING	E	RIGHT OF WAY	ROW
AHEAD STATIONING	AH STA	FINISHED	FIN.	ROAD	RD
AND	&	FINISHED GRADE	FG.	SOUTH	S
AREA	A	FINISHED PAVEMENT LEVEL	FPL	SIDEWALK	SDWK
ASPHALT CONCRETE PAVEMENT	ACP	GENERAL	GEN.	SUBDIVISION OF UNDECREASED PROPERTY	Sub
AT	@	GROUND LEVEL	GL	SQUARE	SQ.
AZIMUTH	AZIM.	HEAD WALL(S)	HW / HWS	SQUARE METER	sq. m. / m ²
BACK STATION	BK. STA.	HIGH FLOOD LEVEL	HFL	STANDARD	STD.
BARANGAY	BRGY.	HIGH TIDE LEVEL	HTL	STATION	STA.
BEGINNING OF CIRCULAR CURVE	BCC	HIGH WATER LEVEL	HWL	STRAIGHT	STR.
BEARING	BRG.	HORIZONTAL	HOR.	STREET	ST.
BEGINNING	BEG.	INCHES	IN.	STRUCTURE	STRUCT.
BELOW MEAN SEA LEVEL	BMSL	INTERSECTION ANGLE	I	TANGENT DISTANCE	T
BENCHMARK	BM	INSIDE DIAMETER	ID	TEMPERATURE	TEMP.
BETWEEN	BET.	INTERIOR	INT.	TEMPORARY BENCH MARK	TBM
BORE HOLE	BH	KILOGRAM	KG.	VERTICAL	VERT
BOTH SIDES	BS	KILOMETER	km.	WIDTH	w
BOTH WAYS	BW	KILOMETER PER HOUR	KPH	WITH	wt
BOTTOM	BOT.	LEFT	LT.		
BRIDGE	BR.	LENGTH OF CIRCULAR CURVE	LC		
SUBDIVISION OF DECREASED PROPERTY	BSD.	LENGTH OF VERTICAL CURVE	VC		
BY BUREAU OF LANDS SURVEYORS	BLM	LONGITUDINAL	LONGIT.		
BUREAU OF LANDS LOCATION MONUMENT	BLM	MAXIMUM	MAX.		
CENTER	CTR.	MAXIMUM FLOOD LEVEL	MFL		
CENTERLINE	CL	MEAN SEA LEVEL	MSL		
CENTIMETER	cm	METER	m		
CONCRETE HOLLOW BLOCK	CHB	MILLIMETER	mm		
CLEAR	CLR	MINIMUM	MIN.		
COLUMN	COL	MONUMENT	MON		
CONCRETE	CONC.	NORTHING	N		
CONCRETE HOLLOW BLOCK	CHB	NOT APPLICABLE	NA		
CONCRETE MONUMENT	CONC. MON.	NUMBER	NO.		
CONSTRUCTION	CONST.	ORDINARY WATER LEVEL	OWL		
CORNER	COR.	ORIGINAL GROUND LEVEL	OGL		
COVER	COV.	OUTSIDE DIAMETER	OD		
CROSS PIPE	CP	PAVEMENT WIDTH	PW		
CUBIC METER	cil. m. / m ³	PERCENT	%		
CYLINDRICAL	CYL.	PHILIPPINES	PHIL.		
DEGREE OF CURVE	D	PIECES	PCS.		
DEPARTMENT OF PUBLIC WORKS AND HIGHWAYS	DPWH	PLUS / MINUS	±		
DETAIL	DET.	PUBLIC LAND SUBDIVISION	PLS		
DIAMETER	DIA. / Ø	POINT OF INTERSECTION	PI		
DIAPHRAGM	DIAP.	POINT OF CURVATURE	PC		
DISTANCE	DIST.	POINT OF VERTICAL CURVE	PVC		
DRAINING	DRWG.	POINT OF VERTICAL INTERSECTION	PVI		
EAST	E	POINT OF VERTICAL TANGENT	PVT		
ELEVATION	ELEV. / EL.	POINT OF TANGENT	POT		
END OF CIRCULAR CURVE	ECC	PORTLAND CEMENT CONCRETE PAVEMENT	PCCP		
END OF PAVEMENT	EOP	PROJECT	PROJ.		
ENGINEER	ENGR.	PROJECT ROAD	PROJ. RD		
EQUATION	EQ.	PRIVATE SURVEY	P.S.		
EXCAVATION	EXCA.	RADIUS	R		
EXISTING	EXIST. / EXTG.	REFERENCE POINT	RP		
EXPANSION	EXPN.	REINFORCED CONCRETE BOX CULVERT	RCBC		
EXTENSION	EXTN.	REINFORCED CONCRETE PIPE CULVERT	RCPC		
EXTERIOR	EXTR.	RETAINING WALL	RET. WALL		



REPUBLIC OF THE PHILIPPINES
DEPARTMENT OF PUBLIC WORKS AND HIGHWAYS
REGIONAL OFFICE NO. XI
GOV. CHAVEZ COR. R. MAGSAYSAY AVENUE, DAVAO CITY

PROJECT NAME AND LOCATION
PREVENTIVE MAINTENANCE OF ROAD:
ASPHALT OVERLAY - MAHARLIKA HIGHWAY -
(S01364MN) K1470+537 - K1471+112, (S00066MN)
K1471+(-084) - K1471+521, DAVAO DEL NORTE

SHEET CONTENTS
ABBREVIATIONS

DRAFTED AND PREPARED:
EDWARD JOSEPH M. SARTIGA
ENGINEER I
DATE:

REVIEWED:
DENNIS ALDRINA SEMPIO
ENGINEER II, CEC SECTION CHIEF
DATE:

SUBMITTED:
JUDY T. BERNARDINO
CHIEF, PLANNING AND DESIGN DIVISION
DATE:

RECOMMENDED:
JOSE LITO B. CABALLERO
ASSISTANT REGIONAL DIRECTOR
DATE:

APPROVED:
JUDY B. CORDON
REGIONAL DIRECTOR
DATE:

SET NO. 3
SHEET NO. 24

LEGENDS AND SYMBOLS

DRAWING SYMBOLS			TOPOGRAPHIC FEATURES, INFRASTRUCTURE AND UTILITIES			TOPOGRAPHIC FEATURES, INFRASTRUCTURE AND UTILITIES			DRAWING SYMBOLS		
SYMBOL	ABBREVIATION	DESCRIPTION	SYMBOL	ABBREVIATION	DESCRIPTION	SYMBOL	ABBREVIATION	DESCRIPTION	SYMBOL	ABBREVIATION	DESCRIPTION
	CL	ROADWAY CENTERLINE			MAJOR CONTOUR			TREES		BH	BORE HOLE
		NORTH ARROW			MINOR CONTOUR			COCONUT			CROSS SECTION MONUMENT
	ELEV	ELEVATION CALLOUT			EDGE OF ROAD (EXISTING)			BANANA PLANTATION		BM	BENCH MARK
		WATER LINE			EDGE OF ROAD (PROPOSED)			SCHOOL		IBM	INTERMEDIATE BENCH MARK
		WATER FLOW			ASPHALT CONCRETE PAVEMENT			CHURCH		PSM	PERMANENT BENCH MARK
		POINT OF INTERSECTION		PCCP	PORTLAND CEMENT CONCRETE PAVEMENT			AMAKAN HOUSE		TP	TEST PIT
		MATCH LINE			CHB/GROUTED/CONCRETE/ EARTH CANAL			CONCRETE HOUSE		GPS	GLOBAL POSITIONING SYSTEM
		GRID COORDINATES			NATIONAL HIGHWAY			WOODEN STORE			TRAVERSE POINT
	AZM	AZMUTH			EXISTING CANAL (PLAN)			COMBINATION OF CONCRETE AND WOODEN HOUSE			TRAVERSE STATION AND LINE
		PLAN AND PROFILE CALLOUT			EXISTING CANAL (PROFILE)			STORE			
		RPC/E INVERSE ELEVATION PROFILE CALLOUT		BR	BRIDGE		SB	SIGN BOARD			
		DIRECTION			CROSS-DRAIN		SP	STEEL POST			
		MAIN DRAWING TITLE			LATERAL PIPE		SEP	STEEL ELECTRIC POST			
		SECONDARY DRAWING TITLE			RCSB		CP	CONCRETE POST			
		CROSS SECTION SYMBOL (COMPLEX)			MANHOLE		CEP	CONCRETE ELECTRIC POST			
		CROSS SECTION SYMBOL (COMPLEX)			GUARDRAIL		WEP	WOODEN ELECTRIC POST			
		DETAIL CALLOUT			CHB WALL FENCE		LP	LAMP POST			
					WOOD OR BARBED WIRE FENCE						
					CYCLONE FENCE						
					CONCRETE SLOPE PROTECTION						
					GROUTED RIPRAP SLOPE PROTECTION						
					RIVER / CREEK						



REPUBLIC OF THE PHILIPPINES
DEPARTMENT OF PUBLIC WORKS AND HIGHWAYS
REGIONAL OFFICE NO. XI
GOV. CHAVEZ COR. R. MAGSAYSAY AVENUE, DAVAO CITY

PROJECT NAME AND LOCATION:
PREVENTIVE MAINTENANCE OF ROAD:
ASPHALT OVERLAY - MAHARLIKA HIGHWAY -
(S01364MN) K1470+537 - K1471+112, (S00066MN)
K1471+(-884) - K1471+521, DAVAO DEL NORTE

SHEET CONTENTS:
LEGENDS AND SYMBOLS

DRAFTED AND PREPARED:
EDWARD JOSEPH M. SARTIGA
ENGINEER II
DATE:

REVIEWED:
DENVER ALONZO A. SEMPIO
ENGINEER I, D.C. - SECTION CHIEF
DATE:

SUBMITTED:
JUDY B. BERNARDINO
D.C. - PLANNING AND DESIGN DIVISION
DATE:

RECOMMENDED:
JOSE LITO B. CABALLERO
ASSISTANT REGIONAL DIRECTOR
DATE:

APPROVED:
JUDY B. CORDON
REGIONAL DIRECTOR
DATE:

SET NO. 4
SHEET NO. 24

SUMMARY OF QUANTITIES

ITEM No.	DESCRIPTION OF WORK	UNIT	QUANTITY	REMARKS
PART A. FACILITIES FOR ENGINEER				
A.1.1(3)	CONSTRUCTION OF FIELD OFFICE FOR THE ENGINEER	LS	1.00	BAHAY KUBO
A.1.1(15)	OPERATION AND MAINTENANCE OF FIELD OFFICE FOR THE ENGINEER	MONTH	4.00	
PART B. OTHER GENERAL REQUIREMENT				
B.4(1)	CONSTRUCTION SURVEY AND STAKING	KM	1.24	
B.5	PROJECT BILLBOARD / SIGNBOARD (2 DPWH)	EACH	2.00	
B.5	PROJECT BILLBOARD / SIGNBOARD (2 DENR-EMB)	EACH	2.00	
B.5	PROJECT BILLBOARD / SIGNBOARD (2 COA)	EACH	2.00	
B.7(2)	OCCUPATIONAL SAFETY AND HEALTH PROGRAM	LS	1.00	
B.8(1)	TRAFFIC MANAGEMENT	MONTH	4.00	THE CONTRACTOR SHALL PREPARE A SEPARATE TRAFFIC OPERATIONAL PLAN (TOP) TO BE SUBMITTED AND APPROVED BY THE CONCERNED LGU TRAFFIC BOARD
B.9	MOBILIZATION / DEMOBILIZATION	LS	1.00	
PART C. EARTHWORKS				
101(3)c1	REMOVAL OF ACTUAL STRUCTURES/OBSTRUCTION, 0.05 M THICK, ACP	SQ.M	3,753.89	FOR EXISTING DAMAGED ACP, REMOVAL BY ROTO-MILLING VERIFY ACTUAL THICKNESS ON SITE
101(3)c2	REMOVAL OF ACTUAL STRUCTURES/OBSTRUCTION, 0.10 M THICK, ACP	SQ.M	3,753.89	FOR EXISTING DAMAGED ACP, REMOVAL BY ROTO-MILLING VERIFY ACTUAL THICKNESS ON SITE
PART E. SURFACE COURSE				
300(1)	GRAVEL SURFACE COURSE	CUM.	277.00	FOR GRAVEL SHOULDER
302(2)	EMULSIFIED ASPHALT	SQ.M	23,872.96	2 APPLICATIONS
310(1)c	BITUMINOUS CONCRETE SURFACE WEARING COURSE, HOT LAID, 50 MM	SQ.M	12,134.08	
310(2)c	BITUMINOUS CONCRETE SURFACE BINDER COURSE, HOT LAID, 50 MM	SQ.M	11,748.88	
PART H. MISCELLANEOUS STRUCTURE				
612(1)	REFLECTORIZED THERMOPLASTIC PAVEMENT MARKINGS WHITE	SQ.M	377.80	FOR PEDESTRIAN CROSSING, LANE AND EDGE LINES
613(1)	CONCRETE JOINT SEALANT (HOT-POURED ELASTIC TYPE)	KG	190.78	FOR CONCRETE JOINTS

NOTE: QUANTITIES ARE SUBJECT TO INCREASE/DECREASE DEPENDING ON THE ACTUAL FIELD CONDITIONS.



REPUBLIC OF THE PHILIPPINES
DEPARTMENT OF PUBLIC WORKS AND HIGHWAYS
REGIONAL OFFICE NO. XI
GOV. CHAVEZ CDR. R. MAGSAYSAY AVENUE, DAVAO CITY

PROJECT NAME AND LOCATION:
PREVENTIVE MAINTENANCE OF ROAD:
ASPHALT OVERLAY - MAHARLIKA HIGHWAY -
(S01364MM) K1470+537 - K1471+112, (S00066MM)
K1471+(-084) - K1471+521, DAVAO DEL NORTE

SHEET CONTENTS:
SUMMARY OF QUANTITIES

DRAFTED AND PREPARED:
EDWARD JOSEPH M. SARTINA
ENGINEER I
DATE:

REVIEWED:
DENVR ALORIN A. SEMPIO
ENGINEER I, DEC - SECTION CHIEF
DATE:


SUBMITTED:
JUDY A. BERNARDINO
CHIEF, PLANNING AND DESIGN DIVISION
DATE:

RECOMMENDED:
ROBERTO B. CABALLERO
ASSISTANT REGIONAL DIRECTOR
DATE:

APPROVED:
JUDY B. CORDON
REGIONAL DIRECTOR
DATE:


SET NO.
A
5 | 11

SHEET NO.
5
24

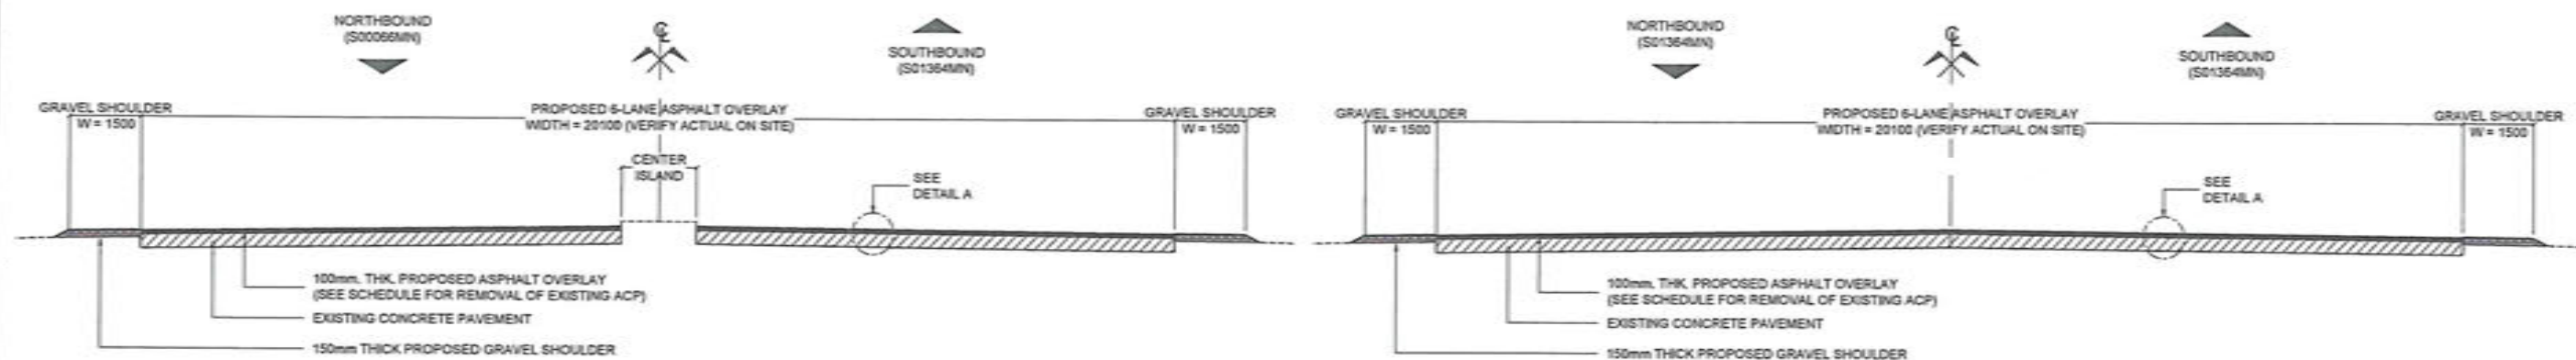


1 TYPICAL ROADWAY CROSS SECTION
(6-LANE CARRIAGEWAY WITH ISLAND) SCALE 1:100

1 TYPICAL ROADWAY CROSS SECTION
(6-LANE CARRIAGEWAY WITHOUT ISLAND) SCALE 1:100

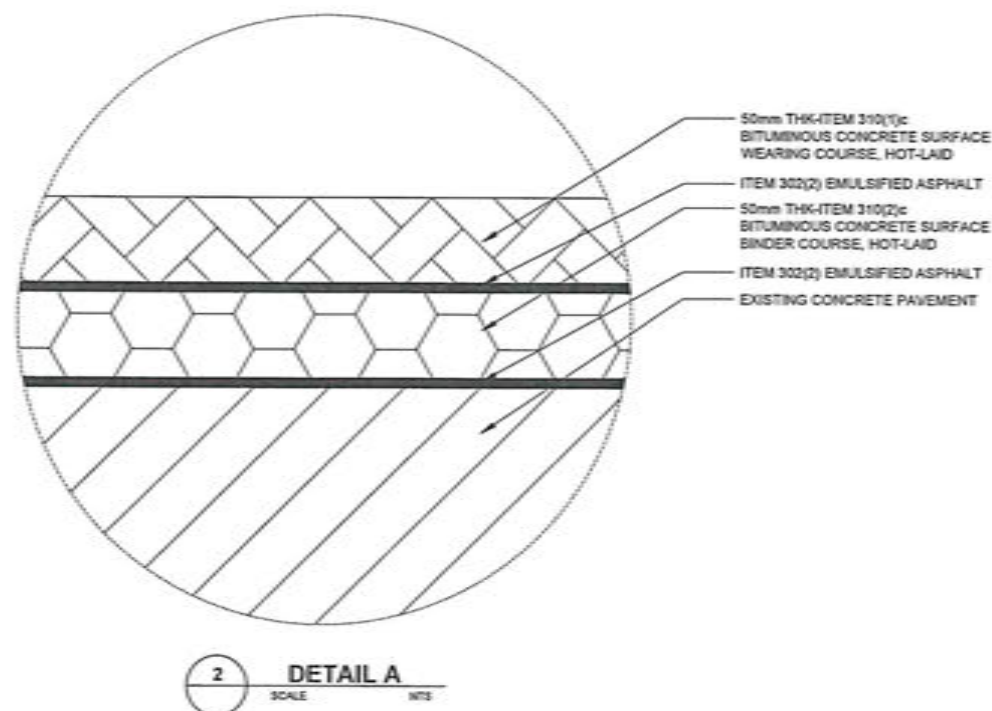

2 DETAIL A
SCALE 1:75

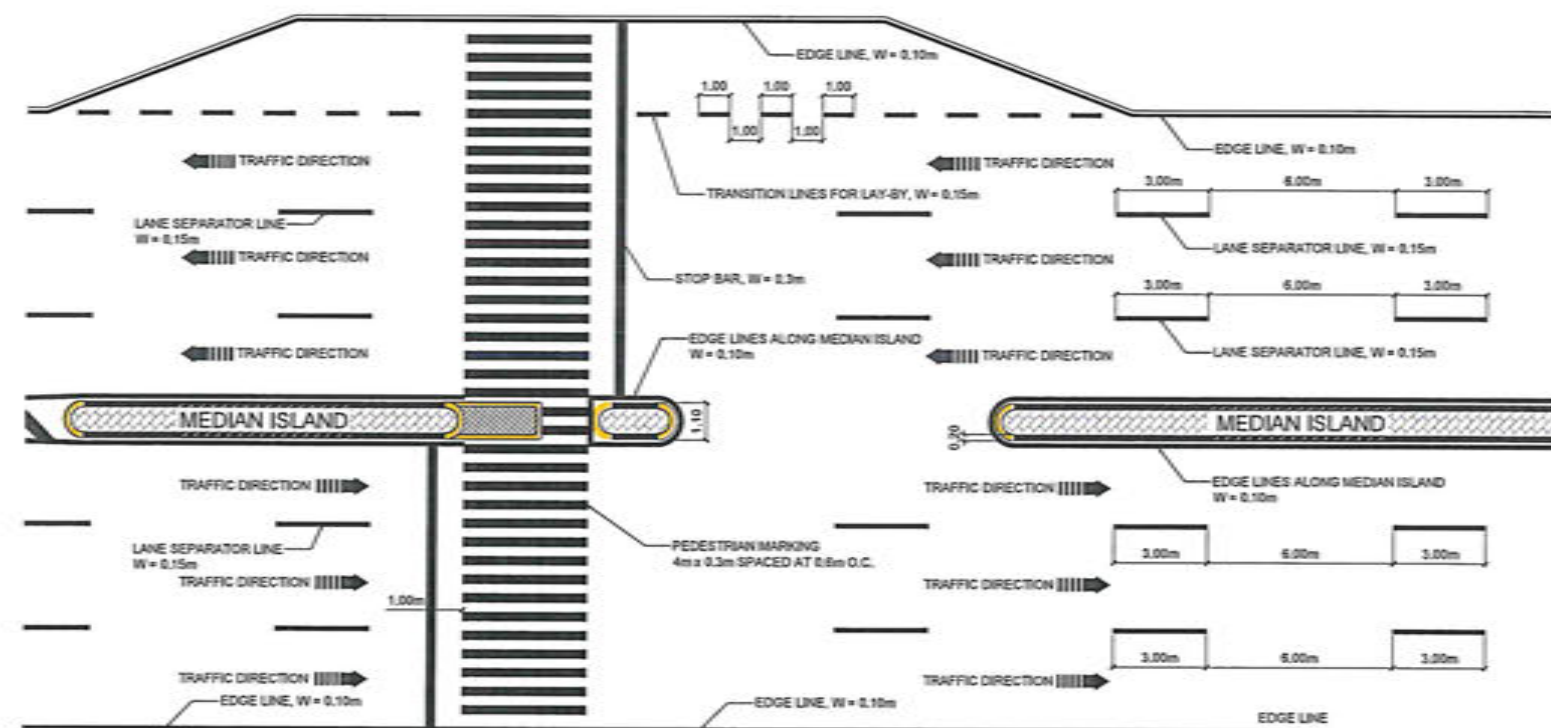

3 TYPICAL PAVEMENT MARKING DETAILS
SCALE 1:100



REPUBLIC OF THE PHILIPPINES
DEPARTMENT OF PUBLIC WORKS AND HIGHWAYS
REGIONAL OFFICE NO. XI
GOV. CHAVEZ COR. R. MAGSAYSAY AVENUE, DAVAO CITY

PROJECT NAME AND LOCATION:
PREVENTIVE MAINTENANCE OF ROAD:
ASPHALT OVERLAY - MAHARLIKA HIGHWAY -
(S01364MN) K1470+537 - K1471+112, (S00066MN)
K1471+(-064) - K1471+521, DAVAO DEL NORTE

SHEET CONTENTS:
TYPICAL ROADWAY CROSS SECTIONS
TYPICAL PAVEMENT MARKING DETAILS

DRAFTED AND PREPARED:
EDUARDO JOSEPH M. SARTIGA
ENGINEER I
DATE:

REVIEWED:
DENNIS ALONSO A. SEMPIO
ENGINEER I, DIC - SECTION CHIEF
DATE:


DESIGNED:
JUDY ANN T. BERNARDINO
CHIEF, PLANNING AND DESIGN DIVISION
DATE:

RECOMMENDED:
JOSEPH B. CABALLERO
ASSISTANT REGIONAL DIRECTOR
DATE:

APPROVED:
JUDY B. CORDON
REGIONAL DIRECTOR
DATE:

SET NO. SHEET NO.
A 6
6/11 24

JOINING ROAD WITH PCCP (AT ROAD INTERSECTION)

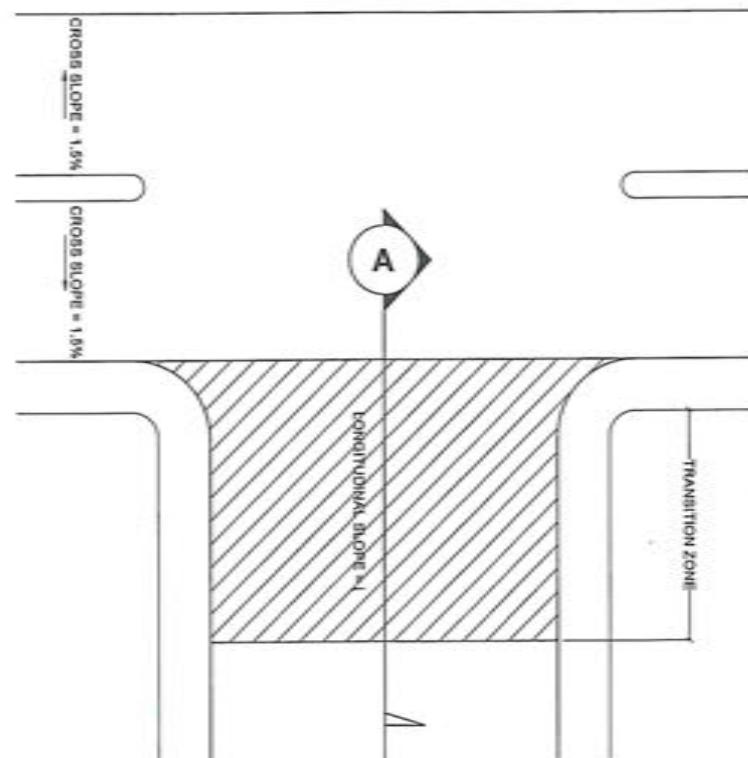

- NOTE:
1. THE MILLING OF EXISTING SLAB SHOULD END AT THE NEXT WEAKENED PLANE JOINT
 2. THE ALGEBRAIC DIFFERENCE OF GRADIENT AT JOINING ROAD SHOULD NOT EXCEED 0.50%. OTHERWISE APPROPRIATE VERTICAL PARABOLIC CURVE SHALL BE PROVIDED IF THE ALGEBRAIC DIFFERENCE OF GRADIENT IS MORE THAN 0.50%.

FIGURE 1: SCHEMATIC PLAN

1st STEP: MILLING OF EXISTING SLAB

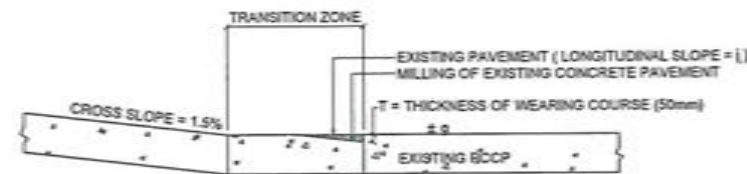


FIGURE 1a: TRANSITION PROFILE, EXISTING

2nd STEP: LAYING OF REMAINING ASPHALT COURSES


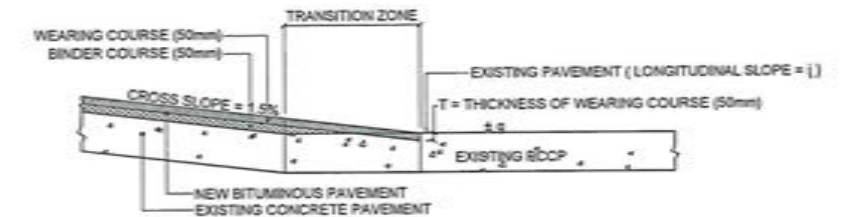


FIGURE 1b: TRANSITION PROFILE, AC OVERLAY

JOINING ROAD WITH PCCP (ALONG THRU - ROAD)

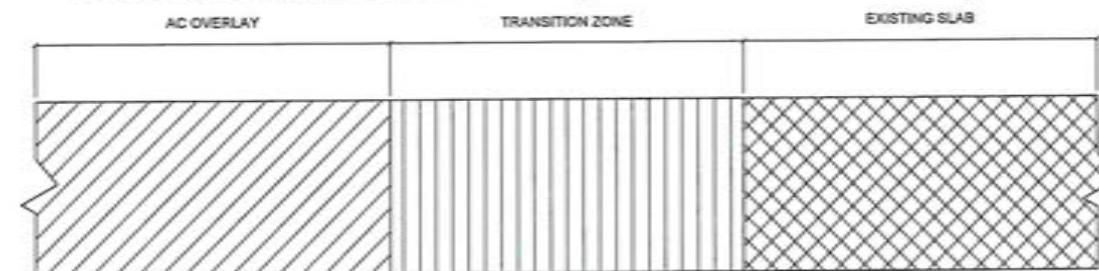

- NOTE:
1. THE MILLING OF EXISTING SLAB SHOULD END AT THE NEXT WEAKENED PLANE JOINT
 2. THE ALGEBRAIC DIFFERENCE OF GRADIENT AT JOINING ROAD SHOULD NOT EXCEED 0.50%. OTHERWISE APPROPRIATE VERTICAL PARABOLIC CURVE SHALL BE PROVIDED IF THE ALGEBRAIC DIFFERENCE OF GRADIENT IS MORE THAN 0.50%.

FIGURE 2: SCHEMATIC PLAN

1st STEP: MILLING OF EXISTING SLAB

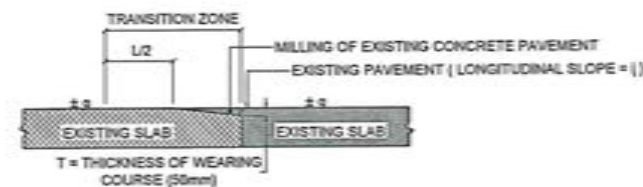


FIGURE 2a: TRANSITION PROFILE, EXISTING

2nd STEP: LAYING OF REMAINING ASPHALT COURSES



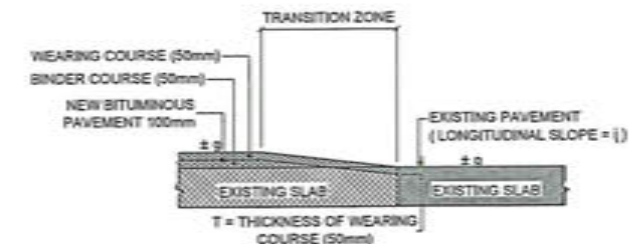


FIGURE 2b: TRANSITION PROFILE, AC OVERLAY

 REPUBLIC OF THE PHILIPPINES DEPARTMENT OF PUBLIC WORKS AND HIGHWAYS REGIONAL OFFICE NO. XI GOV. CHAVEZ COR. R. MAGSAYSAY AVENUE, DAVAO CITY	PROJECT NAME AND LOCATION: PREVENTIVE MAINTENANCE OF ROAD: ASPHALT OVERLAY - MAHARLIKA HIGHWAY - (S01364MN) K1470+527 - K1471+112, (S00066MN) K1471+112 - K1471+521, DAVAO DEL NORTE	SHEET CONTENTS: ASPHALT OVERLAY JOINING ROAD WITH PCCP (AT ROAD INTERSECTION) ASPHALT OVERLAY JOINING ROAD WITH PCCP (ALONG THRU - ROAD)	DRAFTED AND PREPARED: EDUARDO JOSEPH M. SARTIGA ENGINEER II	REVIEWED: DENVER ARSON A. SEMPIO ENGINEER I/OIC - SECTION CHIEF	SUBMITTED: JUDY ANN T. BERNARDINO CHIEF, PLANNING AND DESIGN DIVISION	RECOMMENDED: JOSE LITO B. CABALLERO ASSISTANT REGIONAL DIRECTOR	APPROVED: JUBY B. CORDON REGIONAL DIRECTOR	SET NO. 7 SHEET NO. 11
--	--	--	---	---	---	---	--	-----------------------------------

GENERAL NOTES


1. ALL WORK AFFECTED BY THE IMPLEMENTATION OF THE SAFETY EDGE DROP-OFF MUST BE ADJUSTED AS NECESSARY AND IN COMPLIANCE WITH THE DPWH STANDARD SPECIFICATIONS FOR HIGHWAYS, BRIDGES, AND AIRPORTS, 2013, OR THE LATEST APPLICABLE ISSUANCES.
2. SAFETY EDGE TREATMENT SHOULD BE DESIGNED TO CREATE A 30-DEGREE ANGLED SHAPE RELATIVE TO THE EDGE OF THE PAVEMENT, EXTENDING UP TO THE UNPAVED SHOULDER.
3. THE MATERIALS SHOULD PROVIDE DURABILITY AND STABILITY TO WITHSTAND TRAFFIC LOADS AND ENVIRONMENTAL CONDITIONS. IF THE GRAVEL SHOULDER IS FOUND TO BE ERODIBLE, THE PROJECT ENGINEER SHOULD TAKE CORRECTIVE MEASURES SUCH AS COMPACTING THE GRAVEL OR REPLACING IT WITH SUITABLE MATERIALS.
4. USE APPROPRIATE EQUIPMENT FOR SHAPING AND COMPACTING THE SAFETY EDGE. THE CONTRACTOR MAY USE A SHOEWEDGE MAKER OR ANY SIMILAR EQUIPMENT THAT PRODUCES THE SAME COMPACTION RESULTS. SHORT SECTIONS OF HANDWORK WILL BE ALLOWED WHEN NECESSARY FOR TRANSITIONS/ TURNOUTS.
5. THE DESIGNER SHALL VERIFY THE SUITABILITY OF SAFETY EDGE TREATMENT AT INTERSECTIONS, TRANSITION ZONES, TURNOUTS, DRIVEWAYS/ RAMPS, PEDESTRIAN CROSSINGS, AND AREAS WITH MULTIPLE OVERLAYS, AMONG OTHER CRITICAL AREAS. THE DESIGN APPROACH FOR THE ABOVE SCENARIOS SHOULD BE ADJUSTED BY THE DESIGNER ON A CASE-BY-CASE BASIS.
6. TO CONSTRUCT A SAFETY EDGE ALONG EXISTING OVERLAY WITH AN INAPPROPRIATE DEGREE DROP-OFF EDGE, THE FOLLOWING STEPS SHOULD BE FOLLOWED:
 - CONDUCT A DETAILED ASSESSMENT OF THE EXISTING ASPHALT OVERLAY TO IDENTIFY SURFACE IRREGULARITIES, DAMAGE LAYERS, AND ANY AREAS REQUIRING MILLING.
 - MILL THE EXISTING OVERLAY ALONG THE EDGE TO CREATE A 30-DEGREE TAPERED SLOPE. THIS ANGLE MAY BE ADJUSTED BASED IN PAVEMENT CONDITIONS, SUCH AS SURFACE IRREGULARITIES AND DAMAGE LAYERS.
 - SELECT MILLING EQUIPMENT AND TECHNIQUES CAPABLE OF ACHIEVING THE DESIRED SLOPE ANGLE AND TRANSITION LENGTH.
 - AFTER MILLING, PREPARE THE MILLED SURFACE BY ADDRESSING ANY SURFACE IRREGULARITIES OR DEBRIS. ENSURE THAT THE MILLED EDGE IS SMOOTH AND FREE FROM DEFECTS THAT COULD AFFECT THE CONSTRUCTION OF THE SAFETY EDGE TREATMENT.
 - CONSTRUCT THE SAFETY EDGE TREATMENT AFTER MILLING ACCORDING TO GUIDELINES TO ACHIEVE THE DESIRED SLOPE, PROVIDING A GRADUAL TRANSITION FROM THE ROADWAY SURFACE. ENSURE THAT THE SAFETY EDGE THICKNESS AND PROFILE MEET DESIGN STANDARDS AND FACILITATE A SMOOTH TRANSITION FOR VEHICLES.

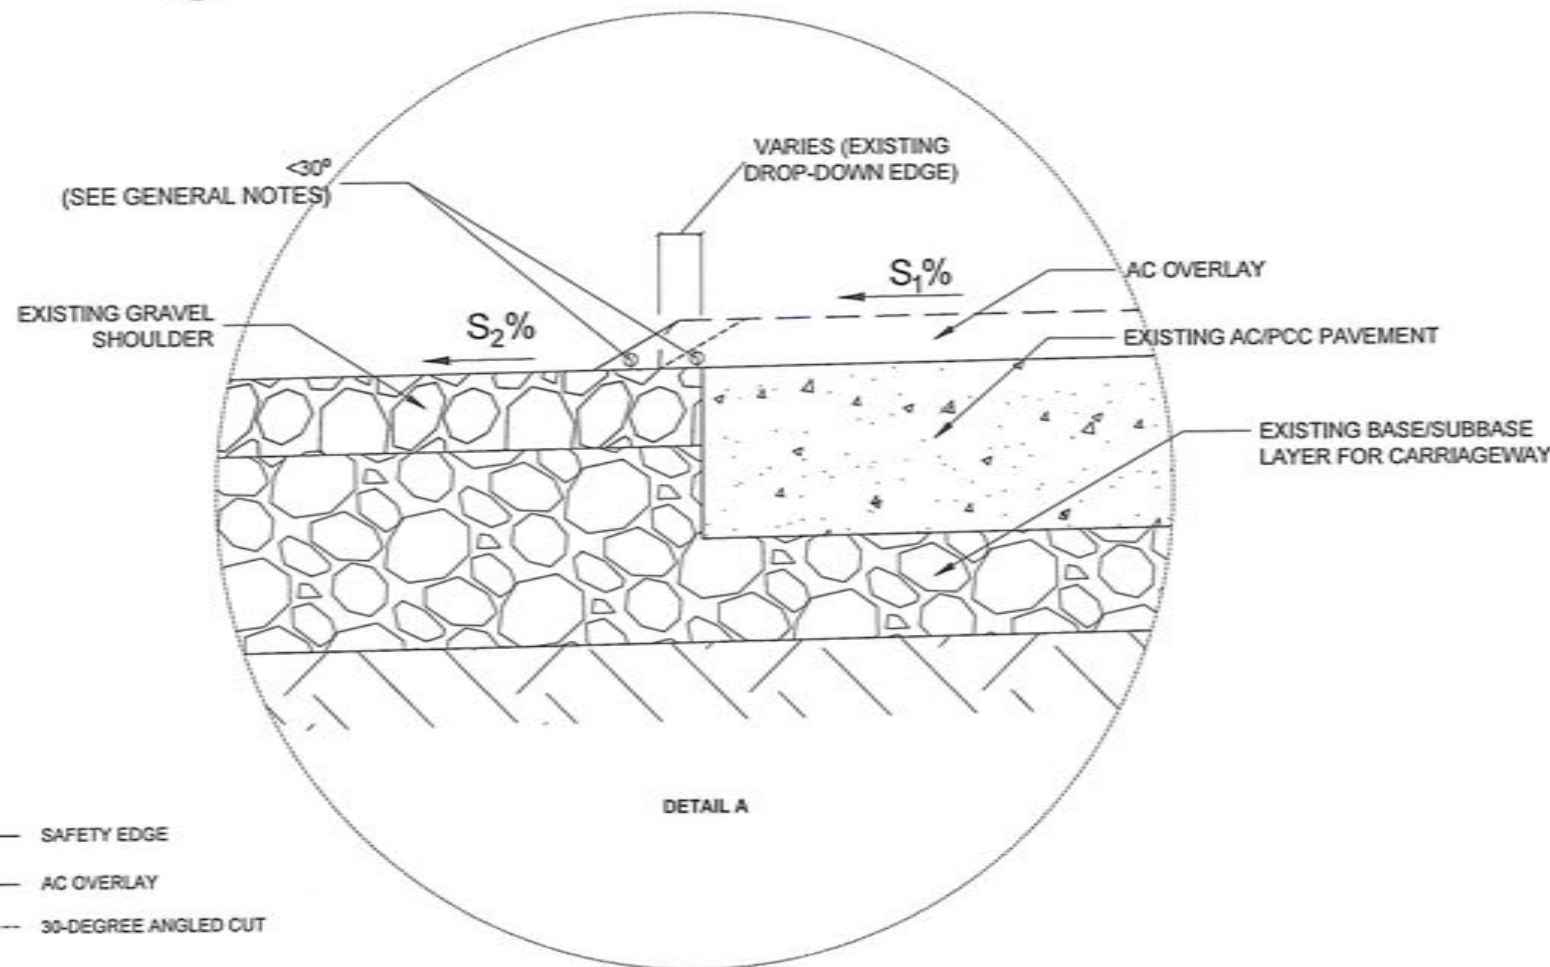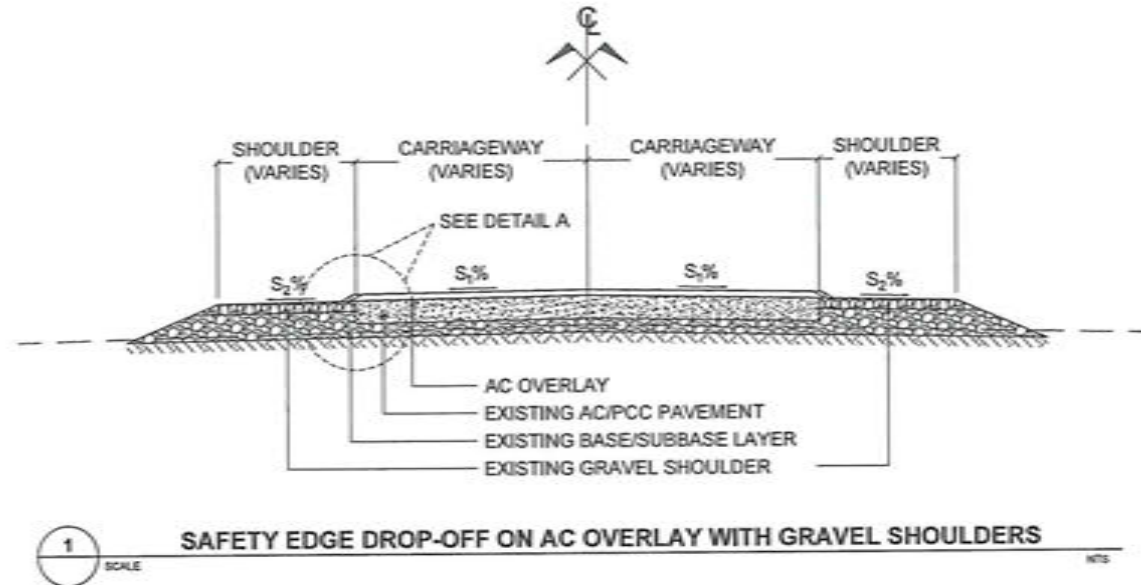


LEGEND:

- SAFETY EDGE
- AC OVERLAY
- 30-DEGREE ANGLED CUT

 REPUBLIC OF THE PHILIPPINES DEPARTMENT OF PUBLIC WORKS AND HIGHWAYS REGIONAL OFFICE NO. XI GOV. CHARIZ COR. R. MAGSAYSAY AVENUE, DAVAO CITY	PROJECT NAME AND LOCATION: PREVENTIVE MAINTENANCE OF ROAD: ASPHALT OVERLAY - MAHARLIKA HIGHWAY - (S01364MN) K1470+537 - K1471+112, (S00066MN) K1471+084 - K1471+521, DAVAO DEL NORTE	SHEET CONTENTS: SAFETY EDGE DROP-OFF ON AC OVERLAY WITH GRAVEL SHOULDER	DRAFTED AND PREPARED:  EDWARD JOSEPH M. SERTISA ENGINEER II DATE:	REVIEWED:  DENMAR ALORIN A. SEMPIO ENGINEER II, OIC - SECTION CHIEF DATE:	SUBMITTED:  JUDY ANN T. BERNARDINO CHIEF, PLANNING AND DESIGN DIVISION DATE:	RECOMMENDED:  JOSEPH B. CABALLERO ASSISTANT REGIONAL DIRECTOR DATE:	APPROVED:  JUDY B. CORDON REGIONAL DIRECTOR DATE:	SET NO. 8 SHEET NO. 11 24
--	--	---	--	--	---	--	--	---------------------------------

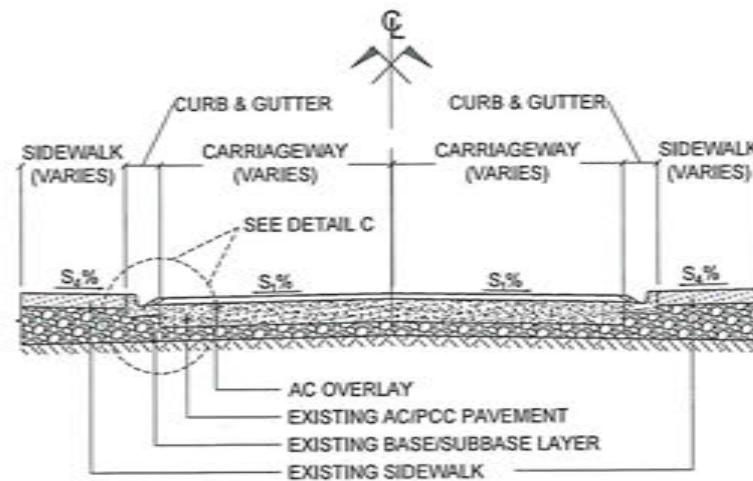

1 SAFETY EDGE DROP-OFF ON AC OVERLAY WITH CURB & GUTTER

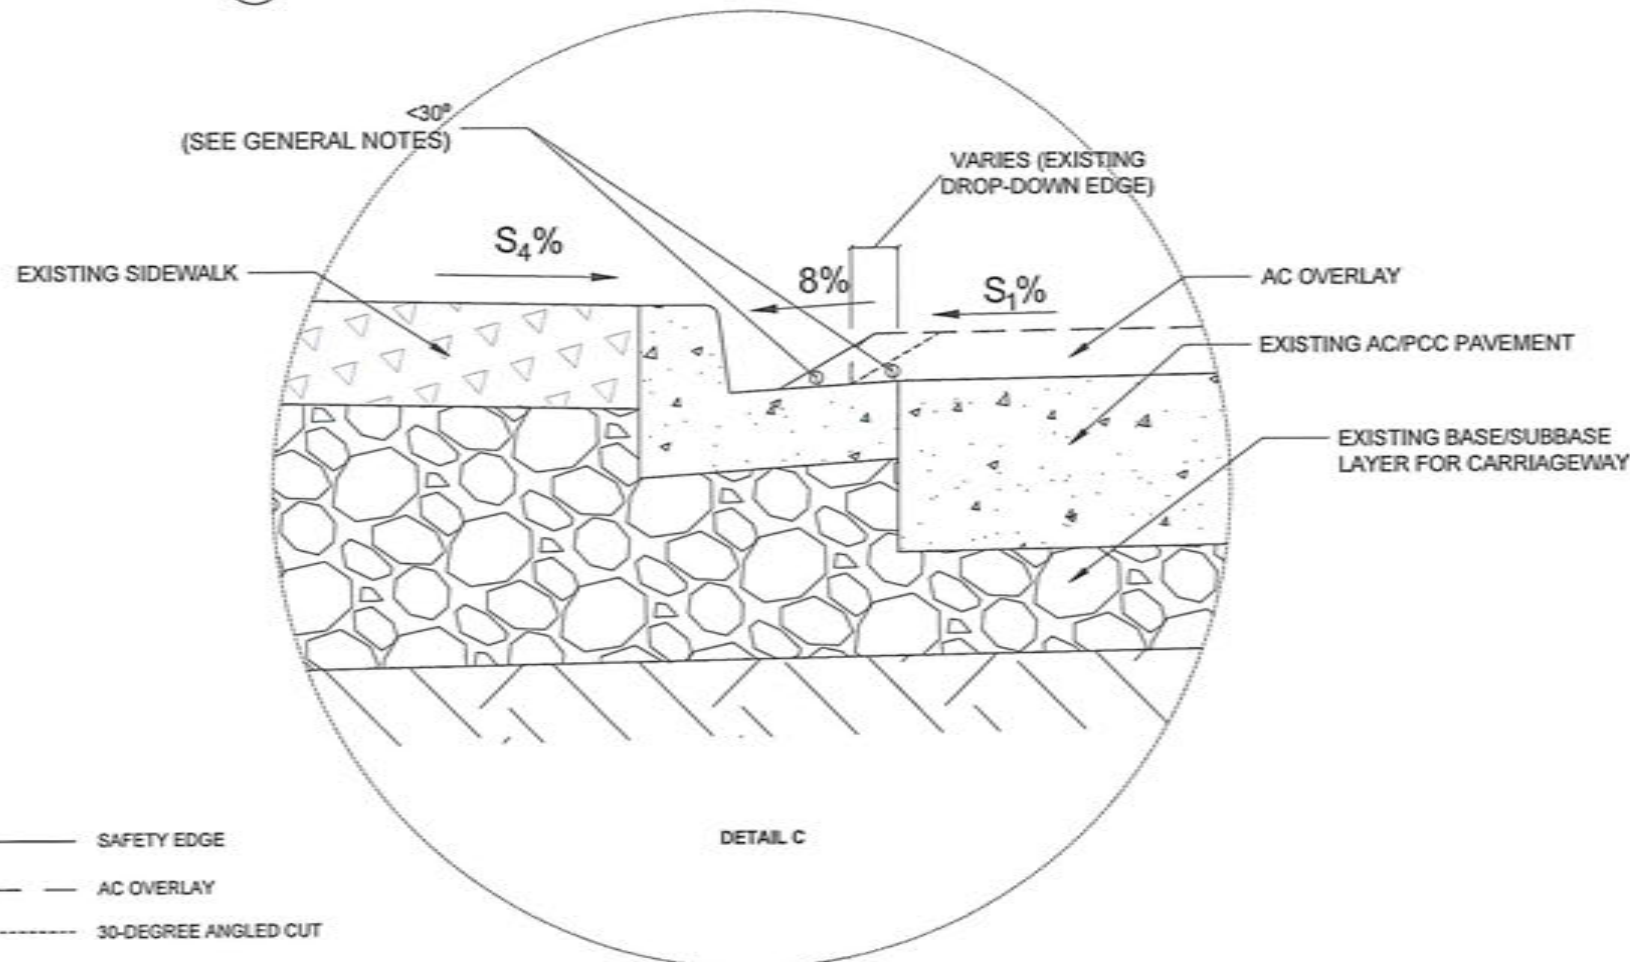

GENERAL NOTES

1. ALL WORK AFFECTED BY THE IMPLEMENTATION OF THE SAFETY EDGE DROP-OFF MUST BE ADJUSTED AS NECESSARY AND IN COMPLIANCE WITH THE DPWH STANDARD SPECIFICATIONS FOR HIGHWAYS, BRIDGES, AND AIRPORTS, 2013, OR THE LATEST APPLICABLE ISSUANCES.
2. SAFETY EDGE TREATMENT SHOULD BE DESIGNED TO CREATE A 30-DEGREE ANGLED SHAPE RELATIVE TO THE EDGE OF THE PAVEMENT, EXTENDING UP TO THE GUTTER.
3. THE MATERIALS SHOULD PROVIDE DURABILITY AND STABILITY TO WITHSTAND TRAFFIC LOADS AND ENVIRONMENTAL CONDITIONS.
4. USE APPROPRIATE EQUIPMENT FOR SHAPING AND COMPACTING THE SAFETY EDGE. THE CONTRACTOR MAY USE A SHOE/WEDGE MAKER OR ANY SIMILAR EQUIPMENT THAT PRODUCES THE SAME COMPACTION RESULTS. SHORT SECTIONS OF HANDWORK WILL BE ALLOWED WHEN NECESSARY FOR TRANSITIONS/ TURNOUTS.
5. THE DESIGNER SHALL VERIFY THE SUITABILITY OF SAFETY EDGE TREATMENT AT INTERSECTIONS, TRANSITION ZONES, TURNOUTS, DRIVEWAYS/ RAMPS, PEDESTRIAN CROSSINGS, AND AREAS WITH MULTIPLE OVERLAYS, AMONG OTHER CRITICAL AREAS. THE DESIGN APPROACH FOR THE ABOVE SCENARIOS SHOULD BE ADJUSTED BY THE DESIGNER ON A CASE-BY-CASE BASIS.
6. THE DESIGNER SHALL CONDUCT A THOROUGH VERIFICATION OF THE HYDROLOGIC AND HYDRAULIC ASPECTS TO DETERMINE THE NECESSITY OF RAISING THE GUTTER TO MAINTAIN ITS CAPACITY AND ASSESS THE NEED FOR ADDITIONAL DRAINAGE.
7. THE DESIGNER SHALL ASSESS THE FUNCTIONALITY OF THE EXISTING DRAINAGE SYSTEMS OR OTHER FACILITIES TO ENSURE IT WILL CONTINUE TO OPERATE EFFECTIVELY AFTER THE COMPLETION OF THE TRANSITION.
8. TO CONSTRUCT A SAFETY EDGE ALONG EXISTING OVERLAY WITH AN INAPPROPRIATE DEGREE DROP-OFF EDGE, THE FOLLOWING STEPS SHOULD BE FOLLOWED:
 - CONDUCT A DETAILED ASSESSMENT OF THE EXISTING ASPHALT OVERLAY TO IDENTIFY SURFACE IRREGULARITIES, DAMAGE LAYERS, AND ANY AREAS REQUIRING MILLING.
 - MILL THE EXISTING OVERLAY ALONG THE EDGE TO CREATE A 30-DEGREE TAPERED SLOPE. THIS ANGLE MAY BE ADJUSTED BASED IN PAVEMENT CONDITIONS, SUCH AS SURFACE IRREGULARITIES AND DAMAGE LAYERS.
 - SELECT MILLING EQUIPMENT AND TECHNIQUES CAPABLE OF ACHIEVING THE DESIRED SLOPE ANGLE AND TRANSITION LENGTH.
 - AFTER MILLING, PREPARE THE MILLED SURFACE BY ADDRESSING ANY SURFACE IRREGULARITIES OR DEBRIS. ENSURE THAT THE MILLED EDGE IS SMOOTH AND FREE FROM DEFECTS THAT COULD AFFECT THE CONSTRUCTION OF THE SAFETY EDGE TREATMENT.
 - CONSTRUCT THE SAFETY EDGE TREATMENT AFTER MILLING ACCORDING TO GUIDELINES TO ACHIEVE THE DESIRED SLOPE, PROVIDING A GRADUAL TRANSITION FROM THE ROADWAY SURFACE. ENSURE THAT THE SAFETY EDGE THICKNESS AND PROFILE MEET DESIGN STANDARDS AND FACILITATE A SMOOTH TRANSITION FOR VEHICLES.

LEGEND:

- SAFETY EDGE
- - - AC OVERLAY
- - - 30-DEGREE ANGLED CUT



REPUBLIC OF THE PHILIPPINES
DEPARTMENT OF PUBLIC WORKS AND HIGHWAYS
REGIONAL OFFICE NO. XI
GOV. CHAVEZ COR. R. MAGSAYSAY AVENUE, DAVAO CITY

PROJECT NAME AND LOCATION:
PREVENTIVE MAINTENANCE OF ROAD:
ASPHALT OVERLAY - MAHARLIKA HIGHWAY -
(S01364MN) K1470+537 - K1471+112, (S000668BN)
K1471+084) - K1471+521, DAVAO DEL NORTE

SHEET CONTENTS:
SAFETY EDGE DROP-OFF ON AC OVERLAY WITH
CURB AND GUTTER

DRAFTED AND PREPARED:
EDUARDO JOSEPH M. SARTISA
ENGINEER II
DATE:


REVIEWED:
DENYSE ALDRIN A. SEMPIO
ENGINEER I, OIC - SECTION CHIEF
DATE:

SUBMITTED:
JUDY ANN T. BERNARDINO
CHIEF, PLANNING AND DESIGN DIVISION
DATE:


RECOMMENDED:
JOSE LITO B. CABALLERO
ASSISTANT REGIONAL DIRECTOR
DATE:

APPROVED:
JUDY B. CORDON
REGIONAL DIRECTOR
DATE:


SET NO. A
9 11
SHEET NO. 9
24

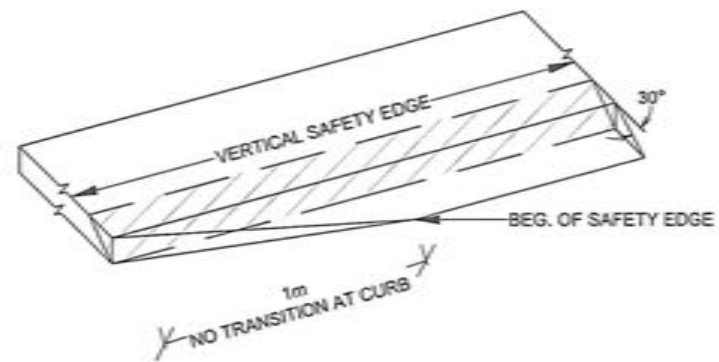

TRANSITION DETAIL
(PAVED SHOULDER)


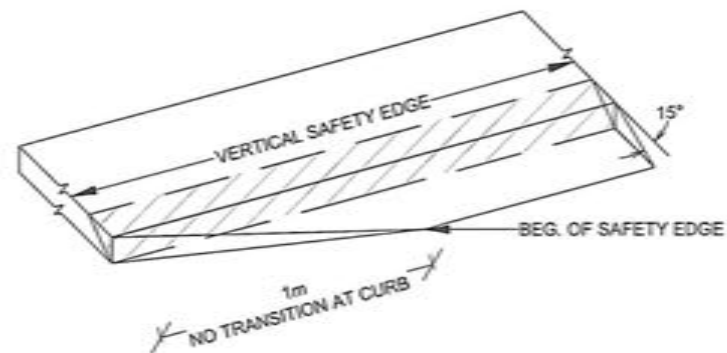


TRANSITION DETAIL
(GRAVEL SHOULDER)

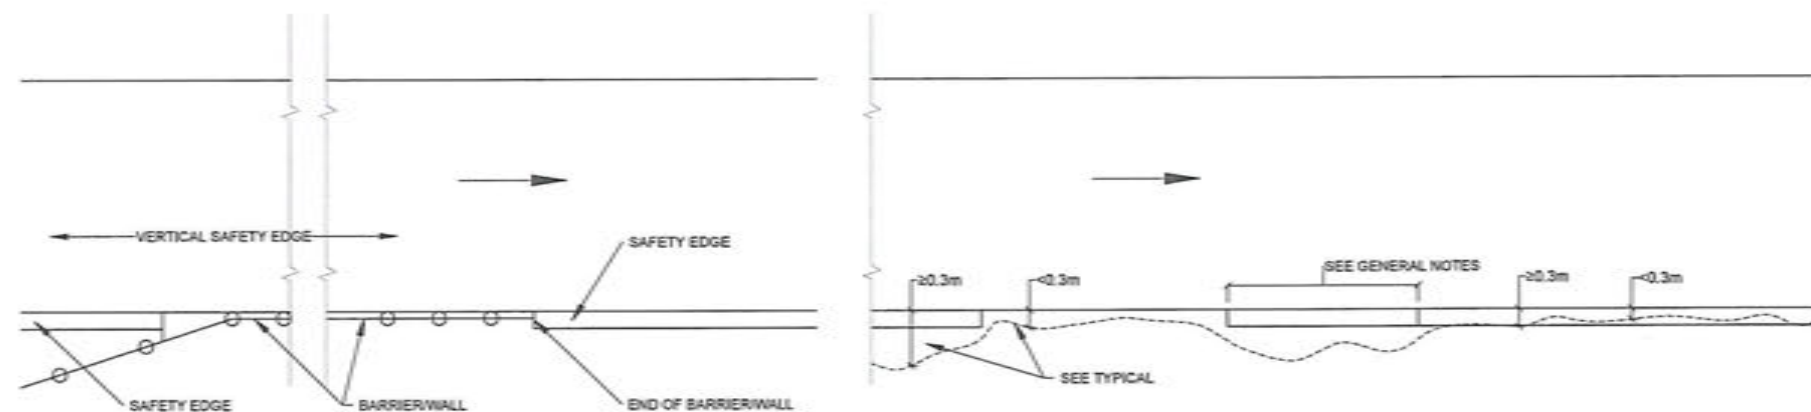

BARRIER / WALL

NARROW SIDE SLOPE

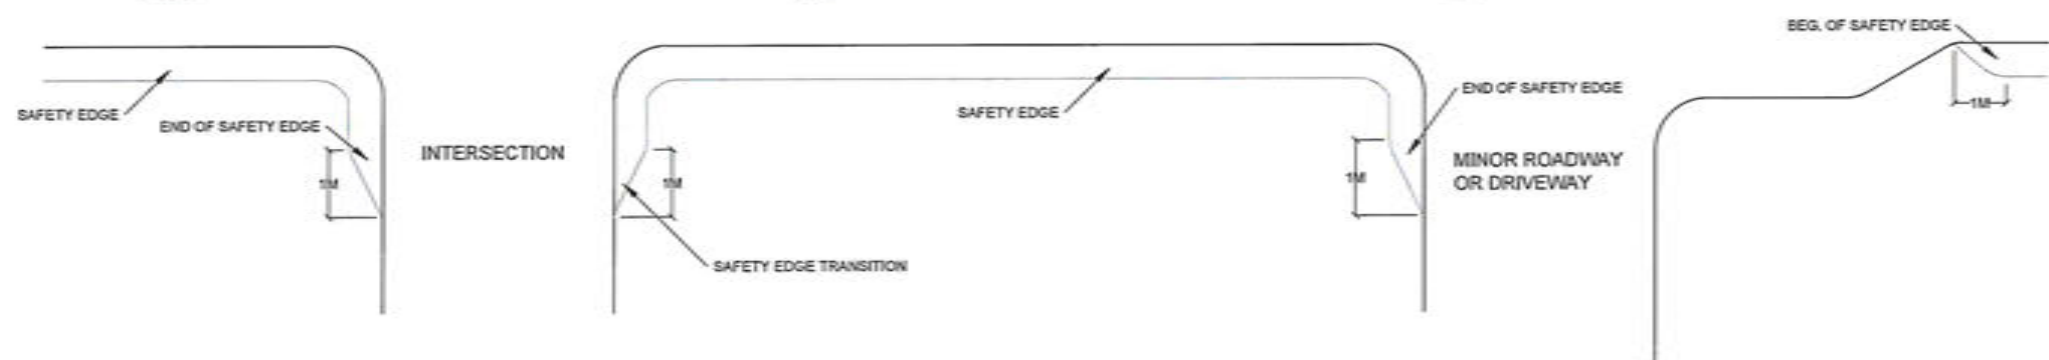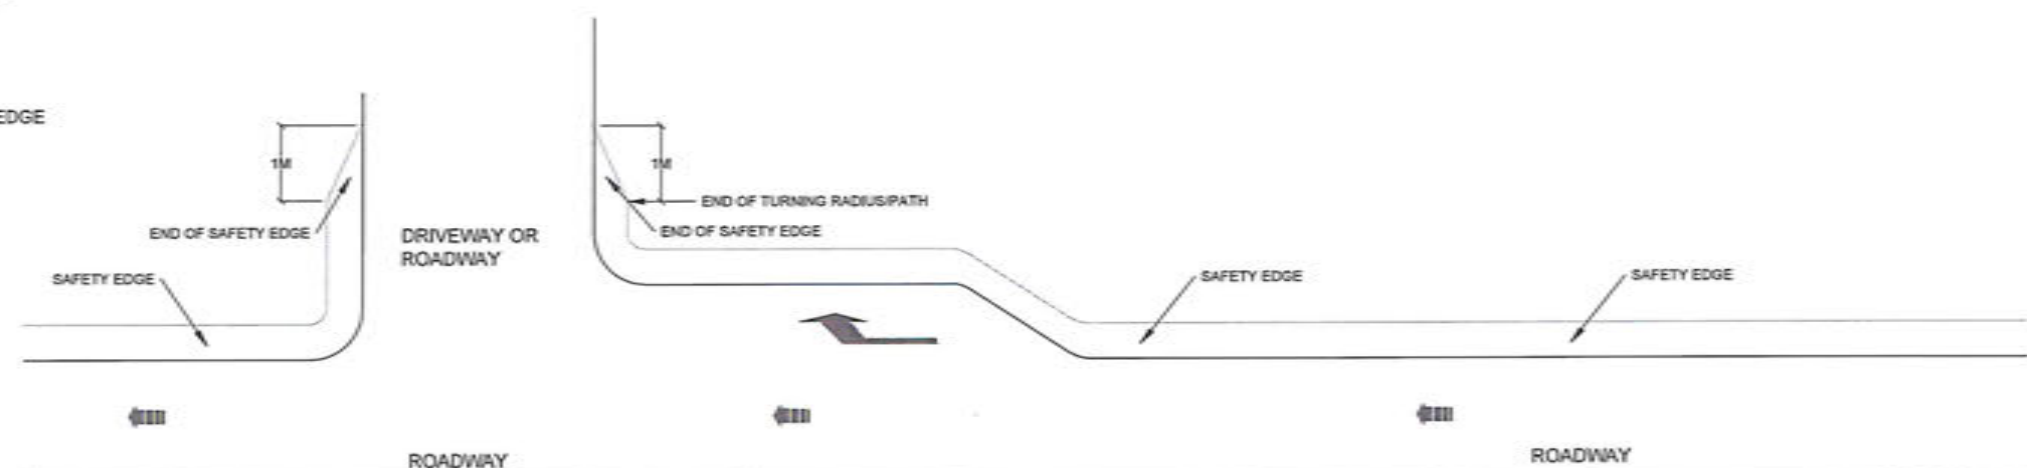

DRIVEWAY AND INTERSECTION



REPUBLIC OF THE PHILIPPINES
DEPARTMENT OF PUBLIC WORKS AND HIGHWAYS
REGIONAL OFFICE NO. XI
GOV. CHAVEZ COR. R. MAGSAYSAY AVENUE, DAVAO CITY

PROJECT NAME AND LOCATION:
PREVENTIVE MAINTENANCE OF ROAD:
ASPHALT OVERLAY - MAHARLIKA HIGHWAY -
(S01364MN) K1470+527 - K1471+112, (S00066MN)
K1471+(-084) - K1471+521, DAVAO DEL NORTE

SHEET CONTENTS:
TRANSITION DETAILS

DRAFTED AND PREPARED:
EDWARD JOSEPH M. SARTIGA
ENGINEER II
DATE:

REVIEWED:
DENNIS ANDRINA SEMPYO
ENGINEER I, DEC - SECTION CHIEF
DATE:

SUBMITTED:
JUDY ANN T. BERNARDINO
CHIEF, PLANNING AND DESIGN DIVISION
DATE:

RECOMMENDED:
JOSELYN B. CABALLERO
ASSISTANT REGIONAL DIRECTOR
DATE:

APPROVED:
JUDY B. CORDON
REGIONAL DIRECTOR
DATE:

SET NO.
A
10/11

SHEET NO.
10
24

SCHEDULE FOR OVERLAY				
STATION (AS PER SURVEY)			WORKS	
Sta. 1470+421.141	-	Sta. 1471+026.141	R/S, 3 LANES	
Sta. 1470+421.141	-	Sta. 1471+026.141	R/S, INNER 2 LANES FOR REMOVAL 50mm THICK ACP	
Sta. 1470+421.141	-	Sta. 1471+026.141	L/S, 3 LANES	
Sta. 1470+421.141	-	Sta. 1471+026.141	L/S, INNER 2 LANES FOR REMOVAL 100mm THICK ACP	
Sta. 1471+026.141	-	Sta. 1471+054.141	OUTER 2 LANES (100mm)	
Sta. 1471+026.141	-	Sta. 1471+054.141	INNER 4 LANES (50mm)	

SCHEDULE FOR REMOVAL OF ASPHALT (50mm THK)							
STATION		STATION EQUATION		LENGTH	WIDTH	AREA	REMARKS
		BK	AH				
SECTION 1 (S01364MN)							
Sta. 1470+421.141	-	Sta. 1471+026.141		605.000	6.70	4,053.50	R/S, INNERMOST 2 LANES
LESS (FOR ISLAND)							
Sta. 1470+421.141	-	Sta. 1470+525.513		104.372	0.55	57.40	
Sta. 1470+543.791	-	Sta. 1470+651.997		108.206	0.55	59.51	
Sta. 1470+676.307	-	Sta. 1470+791.985		115.678	0.55	63.62	
Sta. 1470+809.651	-	Sta. 1471+026.141		216.490	0.55	119.07	
TOTAL SECTION 1						3,753.89	

SCHEDULE FOR REMOVAL OF ASPHALT (100mm THK)							
STATION		STATION EQUATION		LENGTH	WIDTH	AREA	REMARKS
		BK	AH				
SECTION 2 (S00066MN)							
Sta. 1470+421.141	-	Sta. 1471+026.141		605.000	6.70	4,053.50	L/S, INNERMOST 2 LANES
LESS (FOR ISLAND)							
Sta. 1470+421.141	-	Sta. 1470+525.513		104.372	0.55	57.40	
Sta. 1470+543.791	-	Sta. 1470+651.997		108.206	0.55	59.51	
Sta. 1470+676.307	-	Sta. 1470+791.985		115.678	0.55	63.62	
Sta. 1470+809.651	-	Sta. 1471+026.141		216.490	0.55	119.07	
TOTAL SECTION 2						3,753.89	

PAVEMENT MARKINGS SCHEDULE								
STATION LIMITS	STATION EQUATIONS		LENGTH (EDGE LINE) SINGLE SOLID WHITE 0.10M THK	LENGTH (CENTER LINE) SINGLE SOLID WHITE 0.15M THK	LENGTH (ISLAND EDGE LINE) WHITE 0.10M THK	NO. OF LANES (FOR BROKEN LANE LINES)	TOTAL BROKEN LANE LINES (MULTIPLIED WITH NO. OF LANES LINES) BROKEN WHITE 0.15M THK, 3M LENGTH	AREA SQ.M. (WHITE)
	BACK	AHEAD						
SECTION 1 (S01364MN)								
Sta. 1470+421.141 - Sta. 1471+026.141			605.000	-	605.000	2.00	134.00	181.3
							TOTAL SECTION 1	181.3
SECTION 2 (S00066MN)								
Sta. 1470+421.141 - Sta. 1471+026.141			605.000	-	605.000	2.00	134.00	181.3
							TOTAL SECTION 2	181.3
SECTION 3 (S01364MN)								
Sta. 1471+026.141 - Sta. 1471+054.141			28.000	28.000		4.00	12.00	15.2
							TOTAL SECTION 3	15.2



REPUBLIC OF THE PHILIPPINES
DEPARTMENT OF PUBLIC WORKS AND HIGHWAYS
REGIONAL OFFICE NO. XI
GOV. CHAVEZ COR. R. MAGSAYSAY AVENUE, DAVAO CITY

PROJECT NAME AND LOCATION:
PREVENTIVE MAINTENANCE OF ROAD:
ASPHALT OVERLAY - MAHARLIKA HIGHWAY -
(S01364MN) K1470+537 - K1471+112, (S00066MN)
K1471+(-084) - K1471+521, DAVAO DEL NORTE

SHEET CONTENTS:
SCHEDULES

DRAFTED AND PREPARED:
EDUARDO JOSEPH M. SARTIGA
ENGINEER II
DATE:

REVIEWED:
DENNIS A. SEMPIO
ENGINEER II, C.E. - SECTION CHIEF
DATE:

SUBMITTED:
JUDY B. CORDON
CHIEF PLANNING AND DESIGN DIVISION
DATE:

RECOMMENDED:
JOSE LITO B. CABALLERO
ASSISTANT REGIONAL DIRECTOR
DATE:

APPROVED:
JUDY B. CORDON
REGIONAL DIRECTOR
DATE:

SET NO. 11
SHEET NO. 24

B. TRAFFIC MANAGEMENT DETAILS




THE CONTRACTOR SHALL PREPARE A SEPARATE TRAFFIC OPERATIONAL PROGRAM (TOP) WHICH SHALL BE IMPLEMENTED DURING THE ENTIRE CONSTRUCTION DURATION

THE CONTRACTOR SHALL PREPARE A SEPARATE TRAFFIC OPERATIONAL PROGRAM (TOP) WHICH SHALL BE IMPLEMENTED DURING THE ENTIRE CONSTRUCTION DURATION



REPUBLIC OF THE PHILIPPINES DEPARTMENT OF PUBLIC WORKS AND HIGHWAYS REGIONAL OFFICE NO. XI GOV. CHAVEZ COR. R. MAGSAYSAY AVENUE, DAVAO CITY	PROJECT NAME AND LOCATION:	SHEET CONTENTS:	DRAFTED AND PREPARED:	REVIEWED:	SUBMITTED:	RECOMMENDED:	APPROVED:	SET NO.	SHEET NO.
	PREVENTIVE MAINTENANCE OF ROAD: ASPHALT OVERLAY - MAHARLIKA HIGHWAY - (S01264MN) K1470+537 - K1471+112, (S00066MN) K1471+(-884) - K1471+521, DAVAO DEL NORTE	TRAFFIC MANAGEMENT LAYOUT	 EDUARDO JOSEPH M. SARTIGA ENGINEER II	 DENNIS MORUA A. SEMPIO ENGINEER II, DIC - SECTION CHIEF	 JUDY ANN T. BERNARDINO CHIEF, PLANNING AND DESIGN DIVISION	 JOSE LITO B. CABALLERO ASSISTANT REGIONAL DIRECTOR	 JUBY B. CORDON REGIONAL DIRECTOR	B 1 / 11	12 24

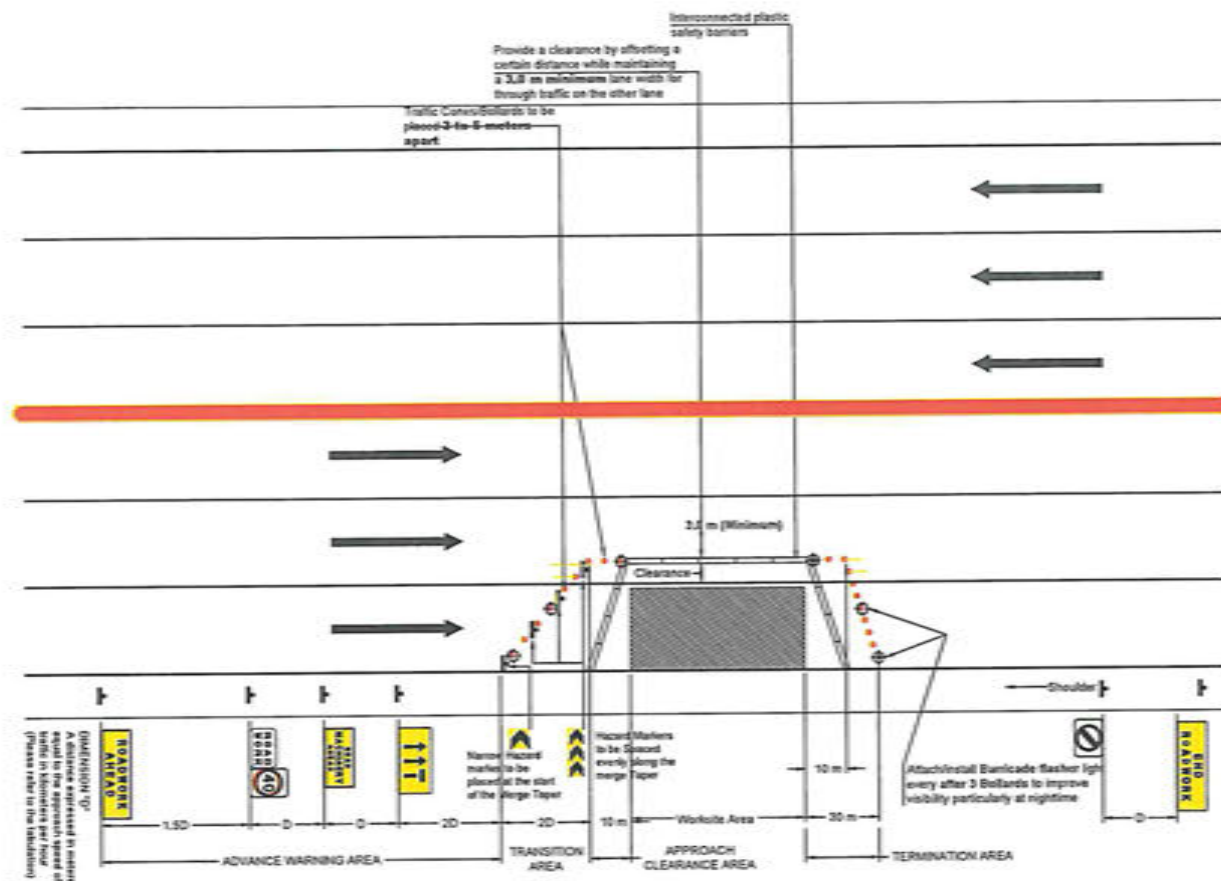


SCHEME 3: LAYING OF ASPHALT: OUTERMOST (WITH ISLAND)

TRAFFIC MANAGEMENT STAGES		DESCRIPTION	QUANTITY
SCHEME 3: LAYING OF ASPHALT: OUTERMOST (WITH ISLAND)		ROADWORK AHEAD (71-1)	1
		LANE STATUS (73-4-2)	1
		ROAD WORK (64-3)	1
		SPEED RESTRICTION (64-1)	1
		ROADWORK MACHINERY AHEAD (71-2)	1
		TEMPORARY HAZARD MARKER (75-5)	1
		TEMPORARY HAZARD MARKER (75-4)	3
		END SPEED RESTRICTION (64-12)	1
		END ROADWORK (73-18)	1
		TRAFFIC CONES	36
		BARRICADE FLASHER LIGHT	13
		PLASTIC SAFETY BARRIER (200 meters - Working Area Considered)	84

THE CONTRACTOR SHALL PREPARE A SEPARATE TRAFFIC OPERATIONAL PROGRAM (TOP) WHICH SHALL BE IMPLEMENTED DURING THE ENTIRE CONSTRUCTION DURATION

TRAFFIC MANAGEMENT STAGES		DESCRIPTION	QUANTITY
SCHEME 3: LAYING OF ASPHALT: OUTERMOST (WITH ISLAND)		ROADWORK AHEAD (71-1)	1
		LANE STATUS (73-4-2)	1
		ROAD WORK (64-3)	1
		SPEED RESTRICTION (64-1)	1
		ROADWORK MACHINERY AHEAD (71-2)	1
		TEMPORARY HAZARD MARKER (75-5)	1
		TEMPORARY HAZARD MARKER (75-4)	3
		END SPEED RESTRICTION (64-12)	1
		END ROADWORK (73-18)	1
		TRAFFIC CONES	17
		BARRICADE FLASHER LIGHT	10
		PLASTIC SAFETY BARRIER (200 meters - Working Area Considered)	46

THE CONTRACTOR SHALL PREPARE A SEPARATE TRAFFIC OPERATIONAL PROGRAM (TOP) WHICH SHALL BE IMPLEMENTED DURING THE ENTIRE CONSTRUCTION DURATION

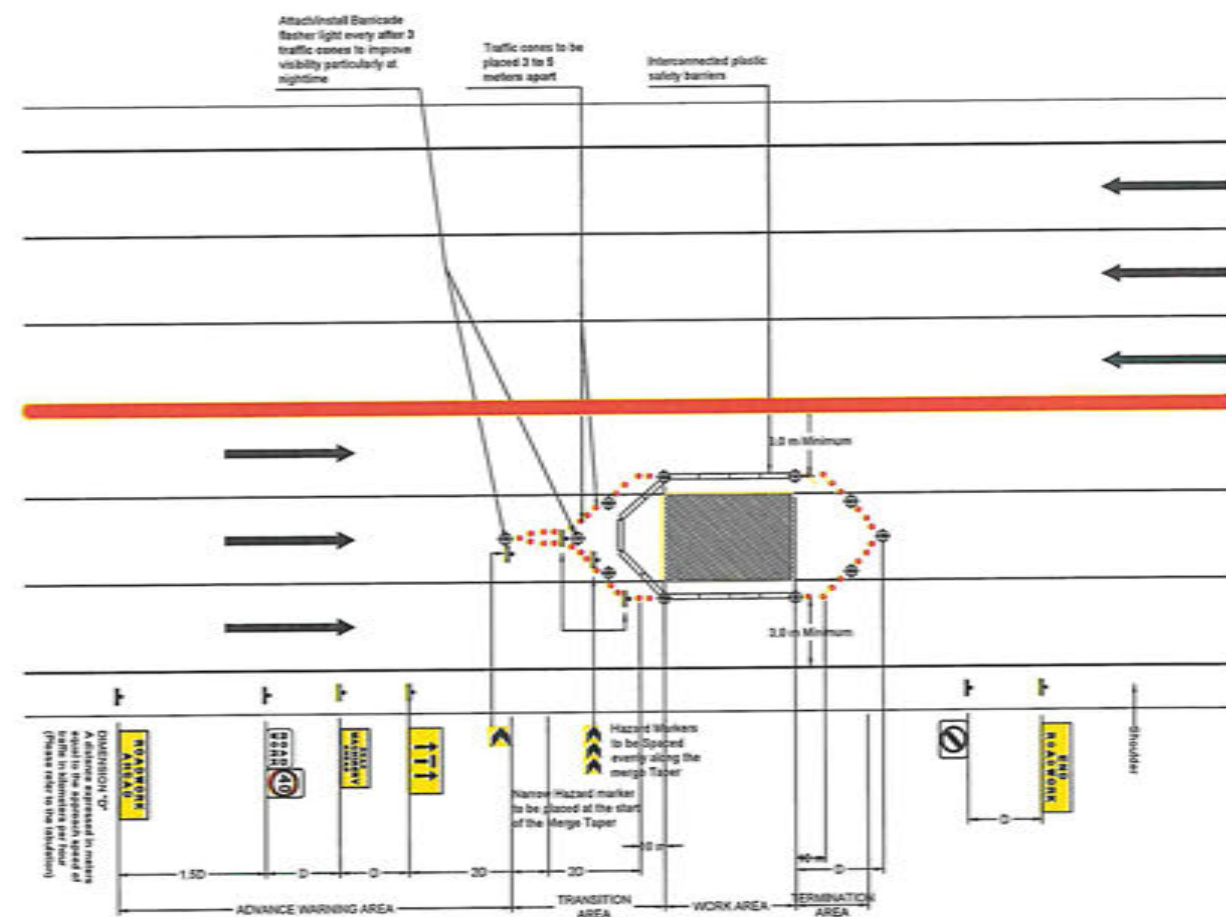

SCHEME 4: LAYING OF ASPHALT: INNERLANE (WITH ISLAND)

1 TRAFFIC MANAGEMENT LAYOUT
SCALE: NTS

 REPUBLIC OF THE PHILIPPINES DEPARTMENT OF PUBLIC WORKS AND HIGHWAYS REGIONAL OFFICE NO. XI GOV. CHAVEZ COR. R. MAGSAYSAY AVENUE, DAVAO CITY	PROJECT NAME AND LOCATION	SHEET CONTENTS	DRAFTED AND PREPARED:	REVIEWED:	DESIGNED:	RECOMMENDED:	APPROVED:	SET NO.	SHEET NO.
	PREVENTIVE MAINTENANCE OF ROAD: ASPHALT OVERLAY - MAHARLIKA HIGHWAY - (S01364MM) K1470+537 - K1471+112, (S00066MM) K1471+084 - K1471+521, DAVAO DEL NORTE	TRAFFIC MANAGEMENT LAYOUT	EDWARD JOSEPH M. SARGA ENGINEER I DATE:	DENVER ALDRIN A. SEMPIO ENGINEER I, OIC - SECTION CHIEF DATE:	JUDY ANN T. BERNARDINO CHIEF PLANNING AND DESIGN DIVISION DATE:	JOSELYN B. CABALLERO ASSISTANT REGIONAL DIRECTOR DATE:	JUDY S. CORDON REGIONAL DIRECTOR DATE:	B 2 11	13 24

[illegible]


1 TRAFFIC MANAGEMENT LAYOUT



THE CONTRACTOR SHALL PREPARE A SEPARATE TRAFFIC OPERATIONAL PROGRAM (TOP) WHICH SHALL BE IMPLEMENTED DURING THE ENTIRE CONSTRUCTION DURATION.



D:\INFRA\2025 INFRA\PREVENTIVE MAINTENANCE AND REHAB-RECON OF ROAD ALONG MANARUKA HIGHWAY SALVACION & TUGANAY SECTION, DOH (02-25-2025)\SM-TYPICAL\TMP12-22 NEW TRAFFIC MANAGEMENT PROGRAM.DWG

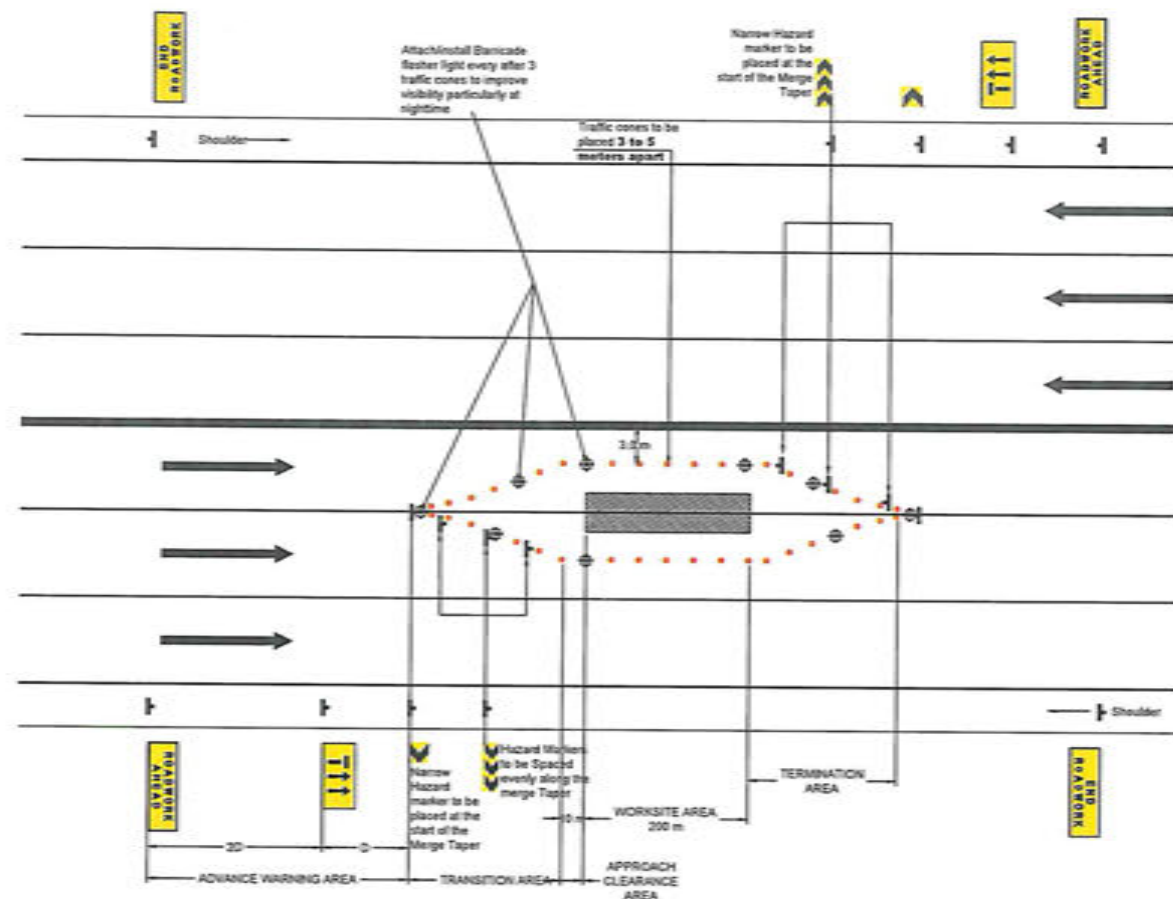


SCHEME 9: APPLICATION OF REFLECTORIZED THERMOPLASTIC PAVEMENT MARKINGS (LANE LINES)

TRAFFIC MANAGEMENT STAGES	DESCRIPTION	QUANTITY
SCHEME 9: APPLICATION OF REFLECTORIZED THERMOPLASTIC PAVEMENT MARKINGS (LANE LINES)	ROADWORK AHEAD (71-5)	2
	ROADWORK (71-6)	2
	ROADWORK (71-6)	2
	ROADWORK (71-6)	2
	ROADWORK (71-6)	2
	ROADWORK (71-6)	2
	ROADWORK (71-6)	2
	ROADWORK (71-6)	2
SCHEME 10: LEVELING OF SHOULDER	ROADWORK AHEAD (71-5)	2
	ROADWORK (71-6)	2
	ROADWORK (71-6)	2
	ROADWORK (71-6)	2
	ROADWORK (71-6)	2
	ROADWORK (71-6)	2
	ROADWORK (71-6)	2
	ROADWORK (71-6)	2

THE CONTRACTOR SHALL PREPARE A SEPARATE TRAFFIC OPERATIONAL PROGRAM (TOP) WHICH SHALL BE IMPLEMENTED DURING THE ENTIRE CONSTRUCTION DURATION

TRAFFIC MANAGEMENT STAGES	DESCRIPTION	QUANTITY
SCHEME 9: APPLICATION OF REFLECTORIZED THERMOPLASTIC PAVEMENT MARKINGS (LANE LINES)	ROADWORK AHEAD (71-5)	2
	ROADWORK (71-6)	2
	ROADWORK (71-6)	2
	ROADWORK (71-6)	2
	ROADWORK (71-6)	2
	ROADWORK (71-6)	2
	ROADWORK (71-6)	2
	ROADWORK (71-6)	2
SCHEME 10: LEVELING OF SHOULDER	ROADWORK AHEAD (71-5)	2
	ROADWORK (71-6)	2
	ROADWORK (71-6)	2
	ROADWORK (71-6)	2
	ROADWORK (71-6)	2
	ROADWORK (71-6)	2
	ROADWORK (71-6)	2
	ROADWORK (71-6)	2

THE CONTRACTOR SHALL PREPARE A SEPARATE TRAFFIC OPERATIONAL PROGRAM (TOP) WHICH SHALL BE IMPLEMENTED DURING THE ENTIRE CONSTRUCTION DURATION

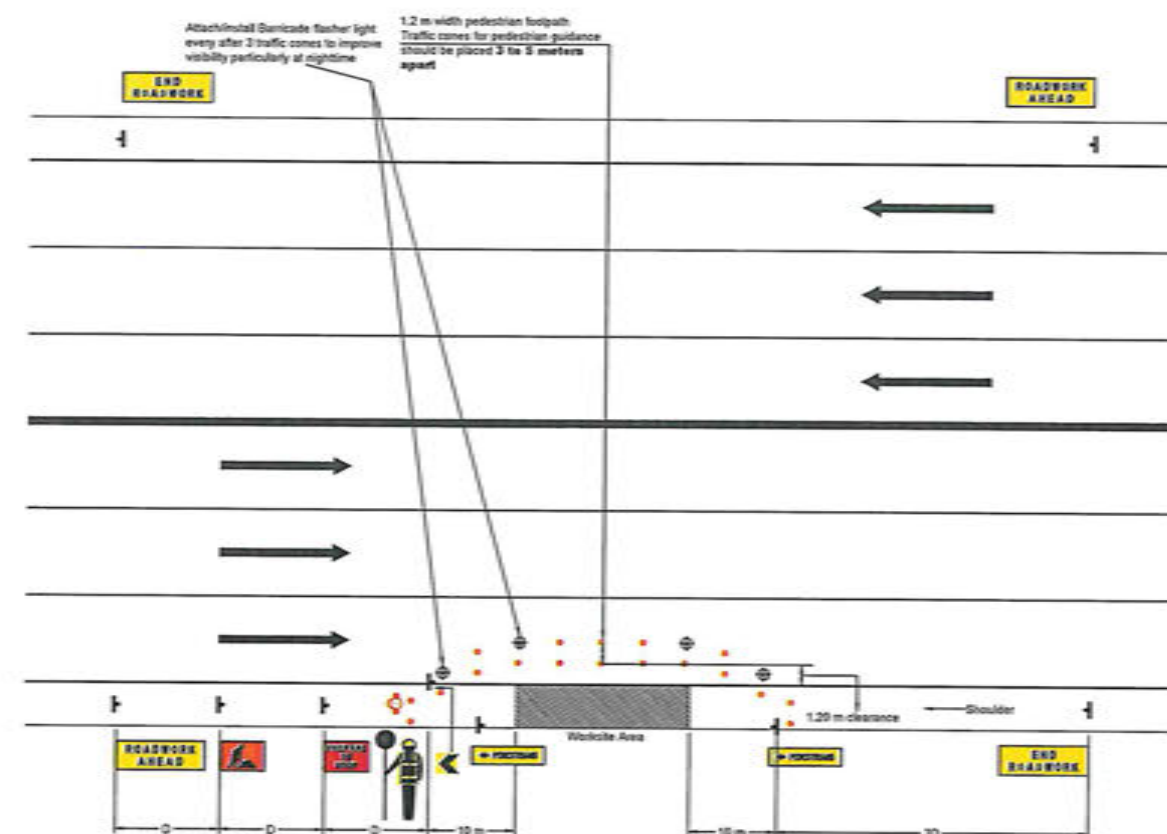

SCHEME 10: LEVELING OF SHOULDER

1 TRAFFIC MANAGEMENT LAYOUT

REPUBLIC OF THE PHILIPPINES DEPARTMENT OF PUBLIC WORKS AND HIGHWAYS REGIONAL OFFICE NO. XI GOV. CHAVEZ COR. R. NAGSAYSAY AVENUE, DAVAO CITY	PROJECT NAME AND LOCATION:	SHEET CONTENTS:	DRAFTED AND PREPARED:	REVIEWED:	SUBMITTED:	RECOMMENDED:	APPROVED:	SET NO.	SHEET NO.
	PREVENTIVE MAINTENANCE OF ROAD: ASPHALT OVERLAY - MAHARLIKA HIGHWAY - (S01364MN) K1470+537 - K1471+112, (S00066MN) K1471+(-984) - K1471+521, DAVAO DEL NORTE	TRAFFIC MANAGEMENT LAYOUT	EDWARD JOSEPH M. SARTIDA ENGINEER II	DENVER ALDRINA / SEMPIO ENGINEER II, OIC - SECTION CHIEF	JUDY S. BERNARDINO DEPT. PLANNING AND DESIGN DIVISION	JOSELYN B. CABALLERO ASSISTANT REGIONAL DIRECTOR	JUDY S. CORDON REGIONAL DIRECTOR	B 5 11	16 24

GENERAL NOTES FOR TRAFFIC MANAGEMENT PLAN:

A. GENERAL NOTES:

- BEFORE THE START OF ACTUAL CONSTRUCTION, THE CONTRACTOR SHALL SUBMIT A TRAFFIC OPERATION PLAN TO THE REGIONAL OFFICE. THE CONTRACTOR MAY ADOPT THE TRAFFIC MANAGEMENT PLAN PREPARED DURING THE DETAILED ENGINEERING DESIGN (DED) PLAN OR FORMULATE THEIR OWN TRAFFIC OPERATION PLAN TO PROPERLY SUIT THE EXISTING WORKSITE CONDITIONS AND THE PROPOSED CONSTRUCTION METHODS TO BE USED BY THE CONTRACTOR.
- THE PROJECT ENGINEER SHALL IDENTIFY ALL DIMENSIONS "D" BASED ON SITE CONDITIONS.
- THE PROJECT ENGINEER SHALL IDENTIFY THE PROPER LOCATION AND PLACEMENT OF ALL "SPEED RESTRICTION" SIGNS BASED ON SITE CONDITIONS.
- SIGNS SHALL BE MOUNTED SO THAT THEY ARE AT OR ABOUT THE DRIVER'S EYE LEVEL, APPROXIMATELY 1 METER, WITH A MINIMUM MOUNTING HEIGHT OF 200 mm FROM THE GROUND.
- "ROADWORK AHEAD" THE FIRST ADVANCE WARNING SIGN SEEN BY DRIVERS, SHALL BE LOCATED AT A MINIMUM DISTANCE "2D" METERS (D IS THE APPROACHED SPEED OF TRAFFIC) BEFORE THE START OF THE WORKS, OR IF THERE IS A TRANSITION AREA, THE START OF THE TAPER.
- OTHER SIGNS IN THE ADVANCE WARNING AREA SHALL BE SPACED "D" METERS APART.
- LONGITUDINAL BUFFER SPACE SHALL BE 20 TO 30 METERS LONG BUT CAN BE EXTENDED IF THE WORK AREA IS HIDDEN FROM APPROACHING ROAD USER, e.g. BY A CURVE OR CREST.
- LATERAL BUFFER SPACE SHALL BE A MINIMUM OF 1.2 METERS IN SLOW SPEED AREAS, OR IN HIGH SPEED AND HIGH VOLUME AREAS, A LARGE ADJACENT CLEARANCE IN DESIRABLE WITH SAFETY BARRIERS ADJACENT TO THE WORK AREA.
- LOCATION OF TRAFFIC CONTROLLER SHALL BE 30 METERS IN ADVANCE OF WORK AREA, WITH GOOD SITE DISTANCE OF ONCOMING TRAFFIC, WITH AN ESCAPE PATH IN AN EMERGENCY, WHERE THE OTHER TRAFFIC CONTROLLER IS VISIBLE, AND CAN BE SEEN BY THE ROAD USER.
- A MINIMUM LANE WIDTH OF 2.75 m FOR CARS AND 3.25 m FOR TRUCKS IS RECOMMENDED AND EXCESSIVELY WIDE LANES SHALL BE AVOIDED TO NOT INDUCE SPEEDING IN TIMES OF LOWER TRAFFIC VOLUMES.
- THE CONTRACTOR SHALL PREPARE A SEPARATE TRAFFIC OPERATIONAL PROGRAM (TOP) WHICH SHALL BE IMPLEMENTED DURING THE ENTIRE CONSTRUCTION DURATION.

USE OF TRAFFIC CONTROLLERS (FLAGMEN)

- THE TRAFFIC CONTROLLER USES A POTABLE STOP/SLOW HAND HELD SIGN OR RED AND GREEN STOP/GO FLAG TO CONTROL THE TRAFFIC.
- WHEN CONTROLLING TRAFFIC, A TRAFFIC CONTROLLER SHOULD ENSURE THAT A SYMBOLIC WORKMAN SIGN AND PREPARE TO STOP SIGN AND ADDITIONAL SIGNS AND DEVICES REQUIRED FOR THE OVERALL WORKSITE TRAFFIC MANAGEMENT SCHEME, ARE IN PLACE TO PROVIDE ADVANCE WARNING AND INFORMATION TO ROAD USERS.
- THE TRAFFIC CONTROLLER SHOULD STAND APPROXIMATELY 30 METERS IN ADVANCE OF WORK AREA.
- THE TRAFFIC CONTROLLER SHOULD BE VISIBLE TO THE APPROACHING ROAD USER AND STAND ON THE CURB SIDE OR SHOULDER CLEAR OF THE TRAVELLED PATH TO VIEW BOTH THE WORKSITE AND ONCOMING TRAFFIC.
- TRAFFIC CONTROLLER WILL NEED TO USE TWO-WAY RADIOS TO ENSURE ADEQUATE COMMUNICATION OVER LONG DISTANCE OR WHERE THERE IS LIMITED VISIBILITY.

NOTE:

- ROADWORK AHEAD - THE FIRST ADVANCE WARNING SIGN SEEN BY DRIVERS, SHOULD BE LOCATED AT MINIMUM DISTANCE "2D" METERS (D IS THE APPROACHED SPEED OF TRAFFIC) BEFORE THE START OF THE WORKS, OR IF THERE IS A TRANSITION AREA, THE START OF THE TAPER.
- OTHER SIGN IN ADVANCE WARNING AREA SHOULD BE SPACE "D" METERS APART.
- LONGITUDINAL BUFFER SPACE SHOULD BE 20 TO 30 METERS LONG BUT CAN BE EXTENDED IF THE WORK AREA IS HIDDEN FROM APPROACHING ROAD USER, e.g. BY A CURVE OR CREST.
- LATERAL BUFFER SPACE SHOULD BE A MINIMUM OF 1.2 METERS IN SLOW SPEED AREAS, OR IN HIGH SPEED AND HIGH VOLUME AREAS, A LARGE ADJACENT CLEARANCE IN DESIRABLE WITH SAFETY BARRIERS ADJACENT TO THE WORK AREA.
- LOCATION OF TRAFFIC CONTROLLER SHOULD BE 30 METERS IN ADVANCE OF WORK AREA, WITH GOOD SITE DISTANCE OF ONCOMING TRAFFIC, WITH AN ESCAPE PATH IN AN EMERGENCY, WHERE THE OTHER TRAFFIC CONTROLLER IS VISIBLE, AND CAN BE SEEN BY THE ROAD USER.

REFERENCES:

- D.O. NO.13, SERIES 2018 - GUIDELINE FOR THE PREPARATION OF COST ESTIMATES FOR THE TRAFFIC MANAGEMENT AND SAFETY AND HEALTH REQUIREMENTS FOR THE CONSTRUCTION AND MAINTENANCE OF ROADS, BRIDGES AND SAFETY AND HEALTH.
- ROAD SAFETY MANUAL 2004
- PART 2: ROAD SAFETY AND PAVEMENT DESIGN MANUAL 2012

TRAFFIC MANAGEMENT STAGES	DESCRIPTION	QUANTITY
OVERLAY SUMMARY		
	ROADWORK AHEAD (7x15)	2
	PREPARE TO STOP (7x15)	1
	ROADWORK AHEAD SYMBOLIC (7x15)	1
	LANE STATUS (7x15)	1
	ROAD WORK (8x15)	2
	SPEED RESTRICTION (8x15)	2
	ROADWORK AHEAD (7x15)	2
	TEMPORARY TRAFFIC CONTROL (7x15)	2
	TEMPORARY TRAFFIC CONTROL (7x15)	8
	ONE WAY TRAFFIC (8x15)	2
	END ROADWORK (7x15)	2
	TRAFFIC CONTROL	100
	TRAFFIC CONTROL	10
	TRAFFIC CONTROL (7x15 x 15)	2
	TRAFFIC CONTROL (7x15 x 15)	10

THE CONTRACTOR SHALL PREPARE A SEPARATE TRAFFIC OPERATIONAL PROGRAM (TOP) WHICH SHALL BE IMPLEMENTED DURING THE ENTIRE CONSTRUCTION DURATION

TRANSITION AREA			
SPEED OF TRAFFIC (KPH)	LENGTH OF DIVERGENCE/LATERAL SHIFT TAPER (m)	LENGTH OF MERGE TAPER (m)	LENGTH OF STRAIGHT SECTION BETWEEN MULTILANE CLOSURES (m)
≤ 40	40	80	60
50	50	100	75
60	60	120	90
70	70	140	105
80	80	160	120
90	90	180	135
100	100	200	150
110	110	220	165

TERMINATION AREA			
SPEED OF TRAFFIC (KPH)	LENGTH OF DIVERGENCE/LATERAL SHIFT TAPER (m)	LENGTH OF MERGE TAPER (m)	LENGTH OF STRAIGHT SECTION BETWEEN MULTILANE CLOSURES (m)
≤ 40	40	80	1/2 OF LEAD TAPER LENGTH
50	50	100	
60	60	120	
70	70	140	
80	80	160	
90	90	180	
100	100	200	
110	110	220	

APPROACH CLEARANCE AREA	
SPEED OF TRAFFIC (KPH)	BUFFER LENGTH (m)
≤ 40	0
50	0
60	20 - 30
70	20 - 30
80	20 - 30
90	20 - 30
100	20 - 30
110	20 - 30

ADVANCE WARNING AREA	
SPEED OF TRAFFIC (KPH)	SIGNAGE SPACING ("D" VALUE) (m)
≤ 40	0 - 5
50	15
60	45
70	70
80	80
90	90
100	100
110	110

1 TRAFFIC MANAGEMENT LAYOUT GENERAL NOTES



REPUBLIC OF THE PHILIPPINES
DEPARTMENT OF PUBLIC WORKS AND HIGHWAYS
REGIONAL OFFICE NO. XI
GOV. CHAVEZ COR. R. MAGSAYSAY AVENUE, DAVAO CITY

PROJECT NAME AND LOCATION:

PREVENTIVE MAINTENANCE OF ROAD:
ASPHALT OVERLAY - MAHARLIKA HIGHWAY -
(S01364MN) K1470+537 - K1471+112 (S00066MN)
K1471+(-084) - K1471+521, DAVAO DEL NORTE

SHEET CONTENTS:

TRAFFIC MANAGEMENT LAYOUT GENERAL NOTES

DRAFTED AND PREPARED:

EDWARD JOSEPH M. SARTIGA
ENGINEER II

REVIEWED:

DENIR ALONZA SEMPIO
ENGINEER II, DIC - SECTION CHIEF

SUBMITTED:

JUDITH T. BERNARDINO
CHIEF PLANNING AND DESIGN DIVISION

RECOMMENDED:

JOSELYN B. CABALLERO
ASSISTANT REGIONAL DIRECTOR

APPROVED:

JUSY B. CORDON
REGIONAL DIRECTOR

SET NO.


B

6/11

SHEET NO.


17

24

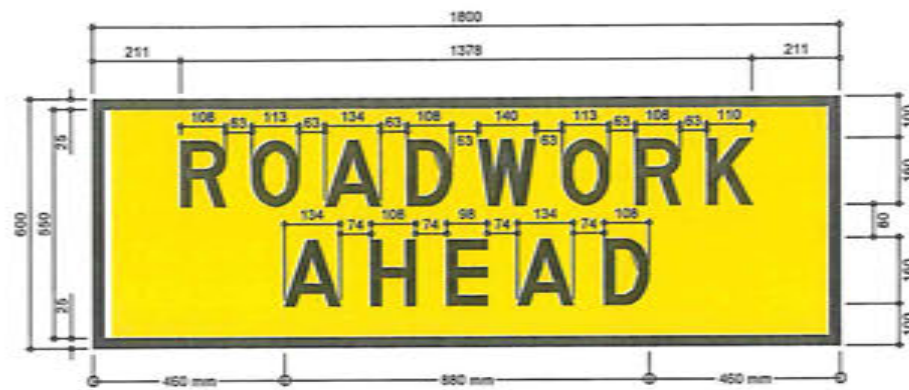


ROADWORK AHEAD DETAILS

SIGN NO.	SIZE (mm)	LETTERS/SYMBOLS	BACKGROUND	TYPE OF SIGNS
T1-1	1800 X 600	LINE 1 - BLACK 200 DM LINE 2 - BLACK 160 DM	YELLOW REFLECTORIZED	ADVANCE WARNING SIGNS

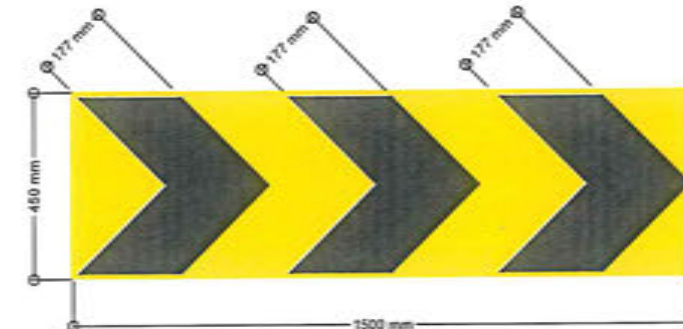


TEMPORARY HAZARD MARKER DETAILS

SIGN NO.	SIZE (mm)	LETTERS/SYMBOLS	BACKGROUND	TYPE OF SIGNS
T5-4	1500 X 450 TYPE B-1	BLACK 177 WIDE AT 45°	YELLOW REFLECTORIZED	TEMPORARY HAZARD MARKER

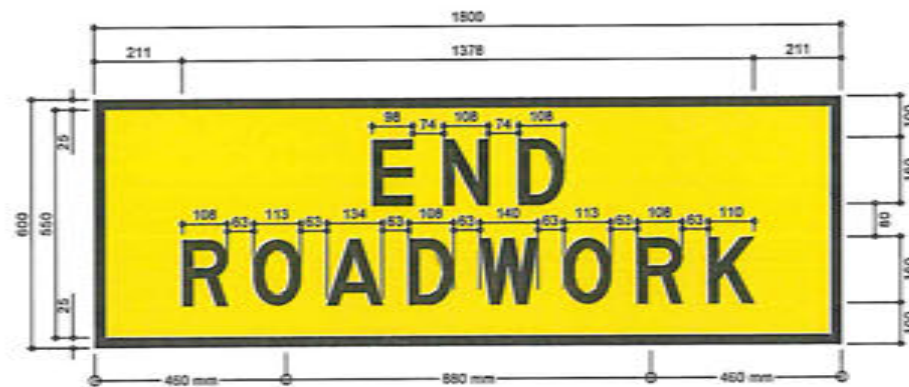

END ROADWORK DETAILS

SIGN NO.	SIZE (mm)	LETTERS/SYMBOLS	BACKGROUND	TYPE OF SIGNS
T2-16	1800 X 600	LINE 1 - BLACK 200 DM LINE 2 - BLACK 160 DM	YELLOW REFLECTORIZED	ADVANCE WARNING SIGNS

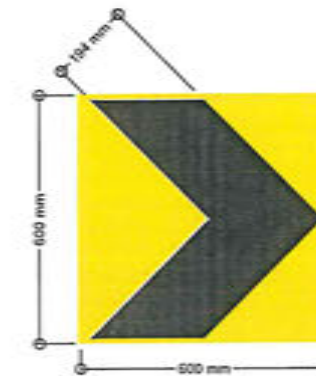

SPEED RESTRICTION DETAILS

SIGN NO.	SIZE (mm)	LETTERS/SYMBOLS	BACKGROUND	TYPE OF SIGNS
T5-5	600 X 600 TYPE B-1	BLACK 194 WIDE AT 45°	YELLOW REFLECTORIZED	TEMPORARY HAZARD MARKER



ROAD MACHINERY AHEAD DETAILS

SIGN NO.	SIZE (mm)	LETTERS/SYMBOLS	BACKGROUND	TYPE OF SIGNS
T1-3	1200 X 600	LINE 1 - BLACK 100 EM LINE 2 - BLACK 120 EM LINE 3 - BLACK 100 EM	YELLOW REFLECTORIZED	ADVANCE WARNING SIGNS



SPEED RESTRICTION DETAILS

SIGN NO.	SIZE (mm)	LETTERS/SYMBOLS	BACKGROUND	TYPE OF SIGNS
R4-1	600 X 800 (SIZE B)	BLACK 240 DM CIRCLE - 600 DIA. RED	WHITE REFLECTORIZED RED CIRCLE - REFLECTORIZED	REGULATORY SIGNS



REPUBLIC OF THE PHILIPPINES
DEPARTMENT OF PUBLIC WORKS AND HIGHWAYS
REGIONAL OFFICE NO. XI
GOV. CHAVEZ COR. R. MAGSAYSAY AVENUE, DAVAO CITY

PROJECT NAME AND LOCATION
PREVENTIVE MAINTENANCE OF ROAD:
ASPHALT OVERLAY - MAHARLIKA HIGHWAY -
(S01364MN) K1470+537 - K1471+112, (S00065MN)
K1471+(-084) - K1471+521, DAVAO DEL NORTE

SHEET CONTENTS:
TRAFFIC MANAGEMENT PROGRAM SIGNAGE

DRAFTED AND PREPARED
EDWARD JOSEPH M. SARTIGER
ENGINEER II
DATE:

REVIEWED
DENNIS ALDRIN A. SEMPIO
ENGINEER I OIC - SECTION CHIEF
DATE:

SUBMITTED
JUDY ANN T. BERNARDINO
CHIEF, PLANNING AND DESIGN DIVISION
DATE:

RECOMMENDED
JOSE LITO B. CABALLERO
ASSISTANT REGIONAL DIRECTOR
DATE:


APPROVED
JUDY B. CORDON
REGIONAL DIRECTOR
DATE:

SET NO. 7 11
SHEET NO. 18 24




END SPEED RESTRICTION DETAILS

SIGN NO.	SIZE (mm)	LETTERS/SYMBOLS	BACKGROUND	TYPE OF SIGNS
R4-12	600 X 800 (SIZE B)	SYMBOL - 600 DIA. BLACK	WHITE REFLECTORIZED	REGULATORY SIGNS

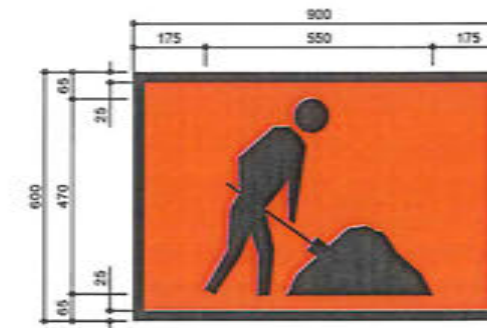

WORKMEN AHEAD (SYMBOLIC) DETAILS

SIGN NO.	SIZE (mm)	LETTERS/SYMBOLS	BACKGROUND	TYPE OF SIGNS
T1-5	900 X 600	BLACK	RED/ORANGE - FLUORESCENT FOR DAY USE - REFLECTORIZED FOR NIGHT	ADVANCE WARNING SIGNS

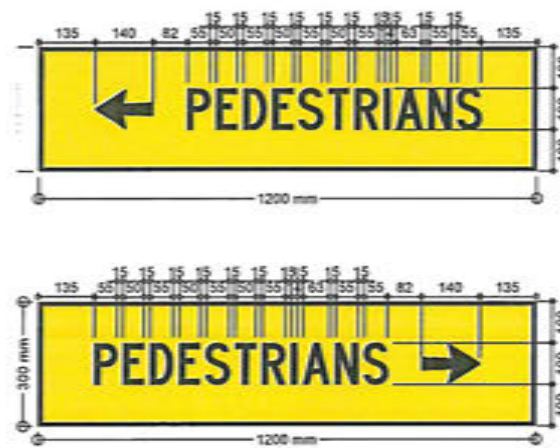

SIGN NO.	SIZE (mm)	LETTERS/SYMBOLS	BACKGROUND	TYPE OF SIGNS
TS-2	1200 X 300	BLACK 100 CM ARROW 140	YELLOW REFLECTORIZED	DETOUR SIGNS



PREPARED TO STOP DETAILS

SIGN NO.	SIZE (mm)	LETTERS/SYMBOLS	BACKGROUND	TYPE OF SIGNS
T1-18	900 X 600	LINE 1 - WHITE 120 CM LINE 2 - WHITE 120 CM LINE 3 - WHITE 120 CM REFLECTORIZED	RED REFLECTORIZED	REGULATORY SIGNS



REPUBLIC OF THE PHILIPPINES
DEPARTMENT OF PUBLIC WORKS AND HIGHWAYS
REGIONAL OFFICE NO. XI
GOV. CHAVEZ COR. R. INGAYSAW AVENUE, DAVAO CITY

PROJECT NAME AND LOCATION:
PREVENTIVE MAINTENANCE OF ROAD:
ASPHALT OVERLAY - MAHARLIKA HIGHWAY -
(S013648N) K1470+537 - K1471+112, (S00066MN)
K1471+(-084) - K1471+521, DAVAO DEL NORTE

SHEET CONTENTS:
TRAFFIC MANAGEMENT PROGRAM SIGNAGE

DRAFTED AND PREPARED:
EDWARD JOSEPH M. SARTISA
ENGINEER II
DATE:

REVIEWED:
DENVER EDORIN A. SEMPIO
ENGINEER II, OIC - SECTION CHIEF
DATE:

SUBMITTED:
JUDY T. BERNARDINO
CHIEF PLANNING AND DESIGN DIVISION
DATE:

RECOMMENDED:
JOSE LITO B. CABALLERO
ASST. REGIONAL DIRECTOR
DATE:

APPROVED:
JUDY B. CORDON
REGIONAL DIRECTOR
DATE:

SET NO.
B
8/11

SHEET NO.
19
24




SIZE	A (mm)	B (mm)	C (mm)	D (mm)
MEDIUM	280	600	750	580
LARGE	295	625	775	610
EXTRA LARGE	310	650	800	640


3 TRAFFIC SAFETY VEST DETAILS
SCALE: NTS

NOTE:

1. ALL PERSONNEL WORKING ON OR ADJACENT TO A ROADWORK SITE SHALL WEAR APPROPRIATE ROAD SAFETY MATERIALS SUCH AS HIGH VISIBILITY VEST (MADE FROM FLUORESCENT RED/ORANGE MATERIAL), HARD HAT AND SAFETY SHOES.
2. THE VEST SHALL BE WORN OVER NORMAL CLOTHING AND PROPERLY FASTENED SO THAT THE ENTIRE AVAILABLE AREA OF HIGH VISIBILITY MATERIAL CAN BE SEEN IN ANY DIRECTION. TO MAXIMIZE EFFECTIVENESS THE VEST SHOULD BE KEPT CLEAN AND IN GOOD CONDITION.
3. THE TRAFFIC SAFETY VEST SHALL BE MADE FROM FLUORESCENT RED OR ORANGE MATERIAL. THE VEST SHALL ALSO HAVE TWO (2) STRIPS OF YELLOW RETRO-REFLECTIVE MATERIAL AT THE FRONT AND THREE (3) STRIPS AT THE BACK. REFLECTIVE MATERIALS SHALL BE 50mm WIDE. DPMH LOGO SHALL BE 80mm DIAMETER. THE SAFETY VEST SHOULD HAVE A SECURE FASTENING PREFERABLY A ZIP.
4. THE JACKET MAY BE WORN OVER WET WEATHER CLOTHING. ALTERNATIVELY, WET WEATHER HIGH VISIBILITY CLOTHING SHALL BE MADE FROM WATER PROOF MATERIAL MATCHING THOSE PROPERTIES ABOVE FOR COLOR AND RETRO REFLECTIVITY.

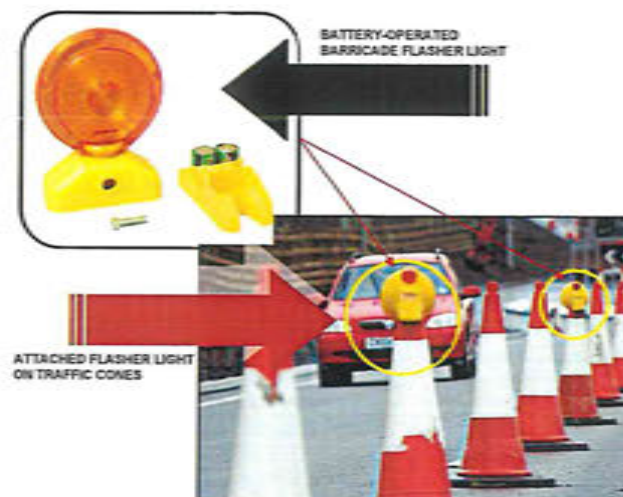

4 BARRICADE FLASHER LIGHT
SCALE: NTS

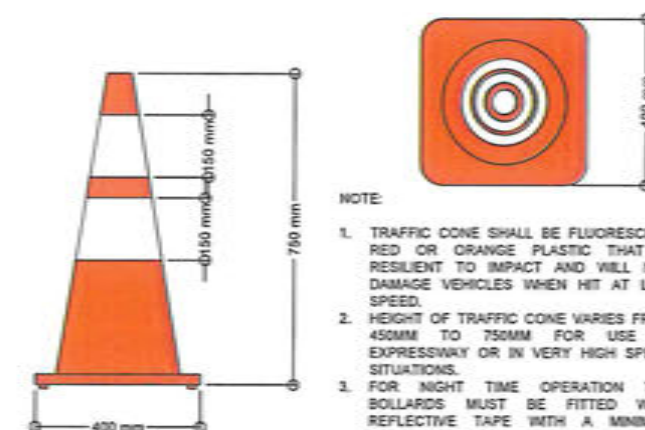


NOTE:

1. TRAFFIC CONE SHALL BE FLUORESCENT RED OR ORANGE PLASTIC THAT IS RESILIENT TO IMPACT AND WILL NOT DAMAGE VEHICLES WHEN HIT AT LOW SPEED.
2. HEIGHT OF TRAFFIC CONE VARIES FROM 450MM TO 750MM FOR USE IN EXPRESSWAY OR IN VERY HIGH SPEED SITUATIONS.
3. FOR NIGHT TIME OPERATION THE BOLLARDS MUST BE FITTED WITH REFLECTIVE TAPE WITH A MINIMUM BANDWIDTH OF 150MM.

SPACING	CONDITION
5 - 10 METERS	ON TAPER WHEN USED AROUND SMALL WORK SITES (MAY BE REDUCED TO 3m TO GUIDE PEDESTRIANS OR TO PREVENT TRAFFIC TAKING A WRONG TURN THROUGH A GAP IN THE LINE OF BOLLARDS)
10 - 20 METERS	WHEN USED AS LONGITUDINAL SEPARATION BETWEEN OPPOSING TRAFFIC FLOWS WHEN USED AS LONGITUDINAL SEPARATION OF TRAFFIC FROM THE WORKSITE OR CLOSED LANE (MAY BE INCREASED TO 50m WHERE THE LENGTH OF BOLLARDS EXCEEDS 1KM)

1 TRAFFIC CONE
SCALE: NTS

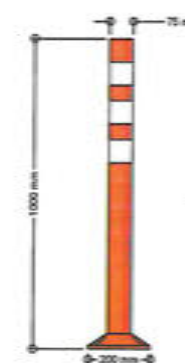

2 SECTION
SCALE: NTS



PLAN



2 ISOMETRIC VIEW
SCALE: NTS

SPECIFICATION	
REFLECTIVE:	ROAD SAFETY POLE
COLOR:	ORANGE
MATERIAL:	PU MATERIAL, ELASTIC, FLEXIBLE
REFLECTIVE FILM:	CRYSTAL LATTICE

NOTE:

1. BOLLARDS SHALL BE FLUORESCENT RED OR ORANGE PLASTIC THAT IS RESILIENT TO IMPACT AND WILL NOT DAMAGE VEHICLES WHEN HIT AT LOW SPEED.
2. HEIGHT OF BOLLARDS MUST BE UP TO 1 METER.
3. FOR NIGHT TIME OPERATION THE BOLLARDS MUST BE FITTED WITH REFLECTIVE TAPE WITH A MINIMUM BANDWIDTH OF 250MM.
4. SPACING @ 0.50 M. O.C.

SPACING	CONDITION
5 - 10 METERS	ON TAPER WHEN USED AROUND SMALL WORK SITES (MAY BE REDUCED TO 3m TO GUIDE PEDESTRIANS OR TO PREVENT TRAFFIC TAKING A WRONG TURN THROUGH A GAP IN THE LINE OF BOLLARDS)
10 - 25 METERS	WHEN USED AS LONGITUDINAL SEPARATION BETWEEN OPPOSING TRAFFIC FLOWS WHEN USED AS LONGITUDINAL SEPARATION OF TRAFFIC FROM THE WORKSITE OR CLOSED LANE (MAY BE INCREASED TO 50m WHERE THE LENGTH OF BOLLARDS EXCEEDS 1KM)

2 FLEXIBLE BOLLARD DETAIL
SCALE: NTS



REPUBLIC OF THE PHILIPPINES
DEPARTMENT OF PUBLIC WORKS AND HIGHWAYS
REGIONAL OFFICE NO. XI
GOV. CHAVEZ COR. R. MAGSAYSAY AVENUE, DAVAO CITY

PROJECT NAME AND LOCATION:
PREVENTIVE MAINTENANCE OF ROAD:
ASPHALT OVERLAY - MAHARLIKA HIGHWAY -
(S01364MN) K1470+537 - K1471+112, (S00066MN)
K1471+(-284) - K1471+521, DAVAO DEL NORTE

SHEET CONTENTS:
TRAFFIC CONE, FLEXIBLE BOLLARD DETAIL,
TRAFFIC SAFETY VEST DETAIL, BARRICADE
FLASHER LIGHT

DRAFTED AND PREPARED:
EDWIN M. JOSEPH M. SARTIGA
ENGINEER II
DATE: _____


REVIEWED:
DENNIS ALDRIN A. SEMPIO
ENGINEER II, OIC - SECTION CHIEF
DATE: _____

SUBMITTED:
JUDY M. T. BERNARDINO
CHIEF, PLANNING AND DESIGN DIVISION
DATE: _____


RECOMMENDED:
JOSE LITO B. CABALLERO
ASSISTANT REGIONAL DIRECTOR
DATE: _____

APPROVED:
JUDY B. CORDON
REGIONAL DIRECTOR
DATE: _____


SET NO. 9/11
SHEET NO. 20/24

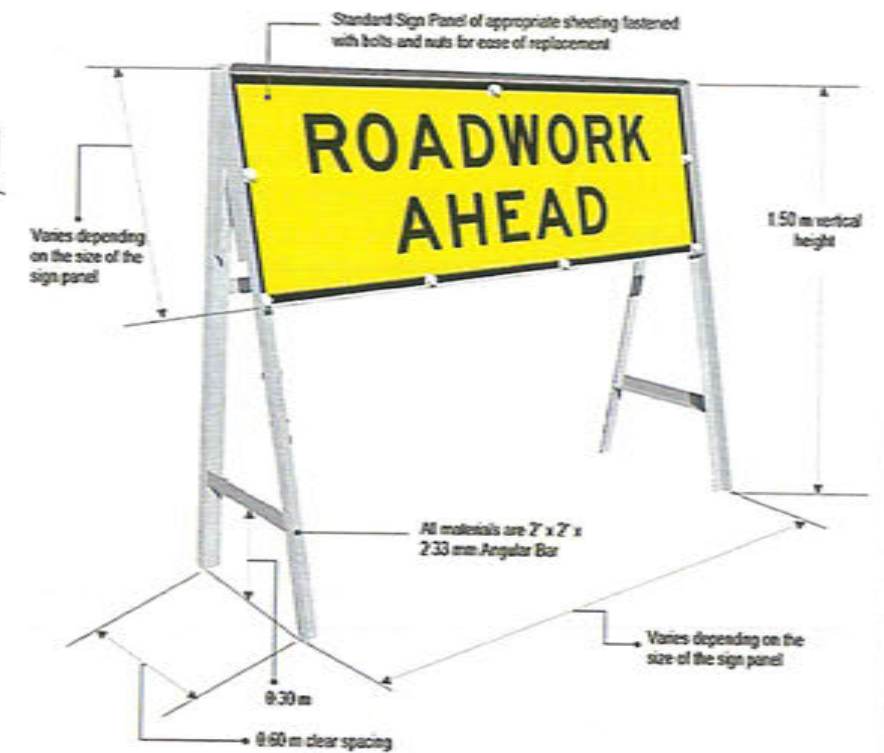


2 ROAD SIGN DETAILS
SCALE _____ NTS _____

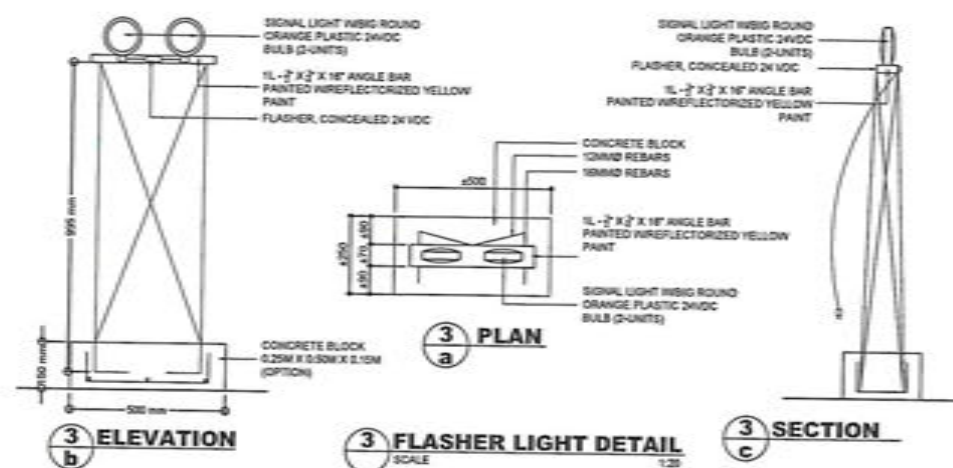



3 **FLASHER LIGHT DETAIL**
SCALE 1:2

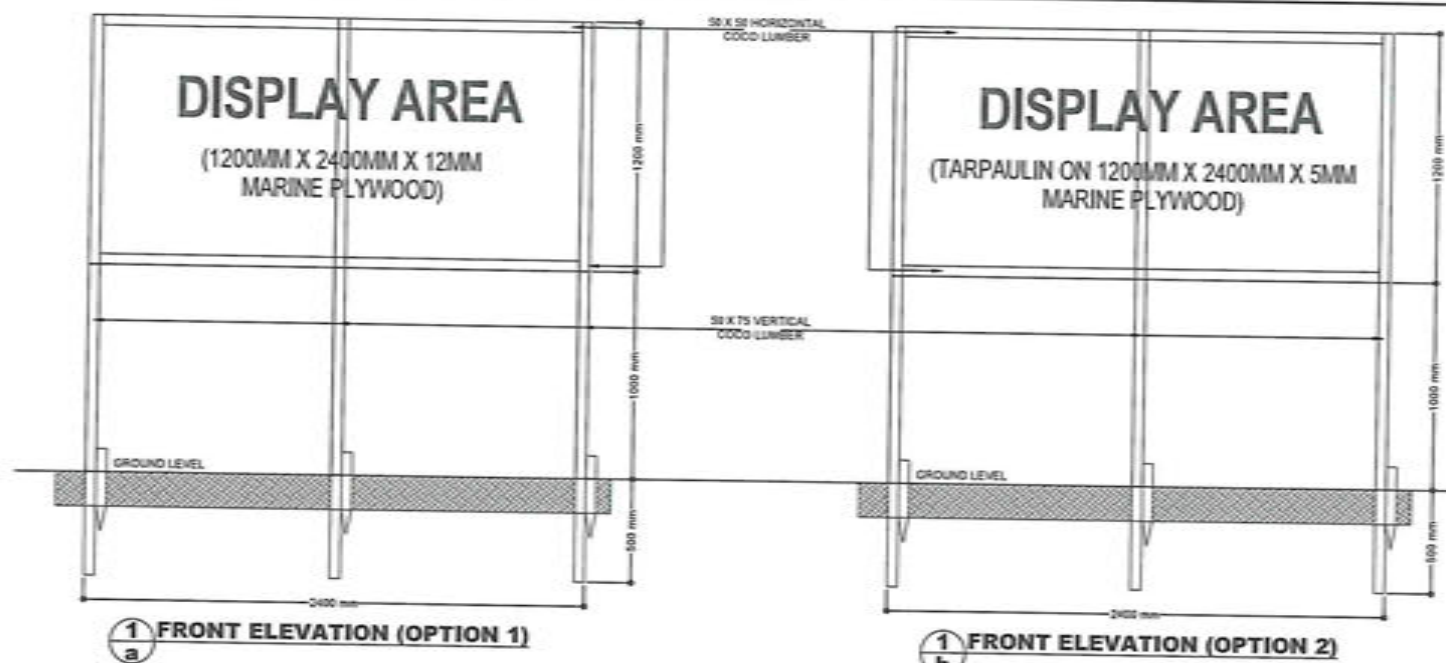

1 BILLBOARD POST DETAILS

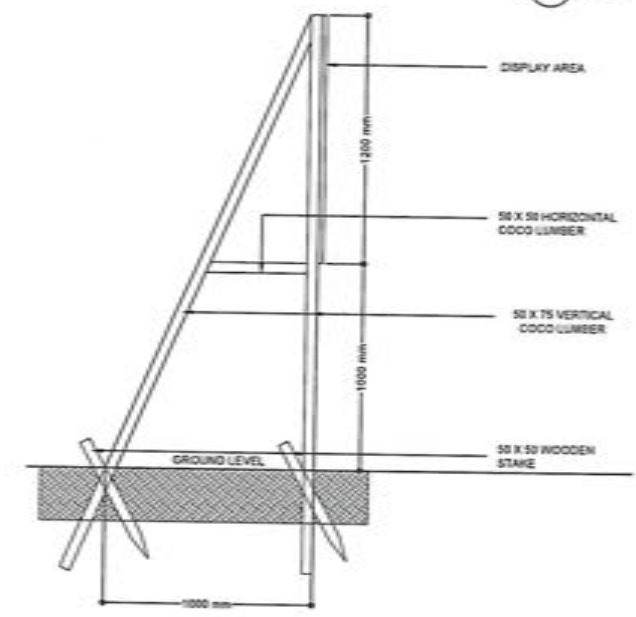


1 ORIENTATION

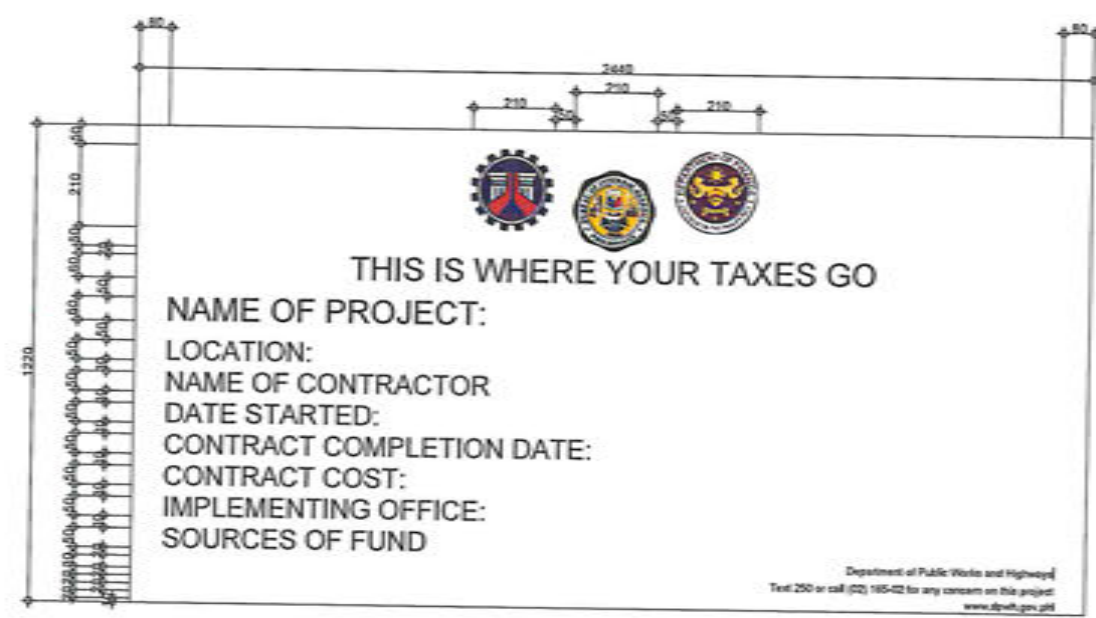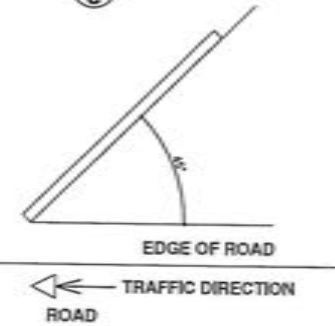

NOTE:
For source of Fund, state if DPWH Regular Budget, Priority Development Assistance Fund, DepEd/DA/DAR Budget, Calamity Fund, MVUC Fund etc.

2 BILLBOARD DISPLAY DETAILS

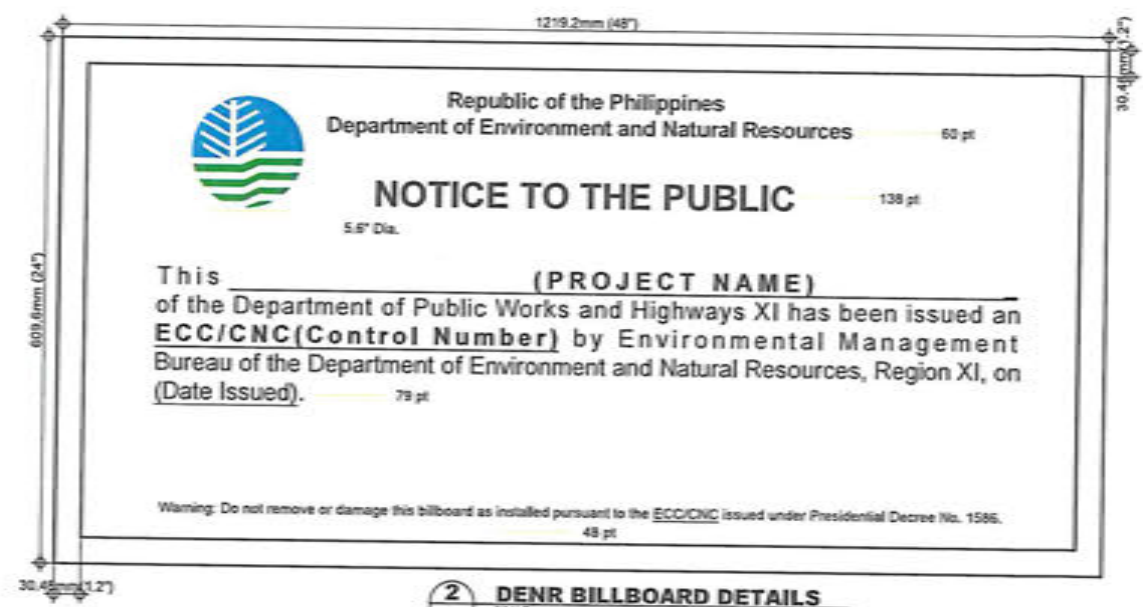

Republic of the Philippines
DEPARTMENT OF PUBLIC WORKS AND HIGHWAYS
Regional Office No. XI
Gov. Chavez Cor. R. Magsaysay Avenue, Davao City

Project: _____ Cost: _____
Location: _____ Fund Sources: _____

Implementing Agencies: _____
Development Partners: _____
Contractor/Supplier: _____
Brief Description of Project: _____

Project Details:

Project Date			Project Status				Remarks
Duration	Started	Target Date of Completion	Percentage of Completion	As of (Date)	Cost Incurred to Date	Date Completed	

For Particular of complaints about this project, please contact the Regional Office or Cluster which has audit jurisdiction on this project:


COA Regional Office No./Cluster : XI
Address : Buhangin, Davao City
Contact No. : (082) 241-2941 or Text COA Citizens Desk (0915-5391-957)

NOTES FOR COA BILLBOARD:


- TARPULIN, WHITE, 8FT x 8 FT
- RESOLUTION: 700PI
- FONT: HELVETICA
- FONT SIZE : MAIN INFORMATION - 3"
- : SUB-INFORMATION - 1"
- FONT COLOR: BLACK

2 COA BILLBOARD DETAILS


REPUBLIC OF THE PHILIPPINES DEPARTMENT OF PUBLIC WORKS AND HIGHWAYS REGIONAL OFFICE NO. XI GOV. CHAVEZ COR. R. MAGSAYSAY AVENUE, DAVAO CITY	PROJECT NAME AND LOCATION: PREVENTIVE MAINTENANCE OF ROAD: ASPHALT OVERLAY - MAHARLIKA HIGHWAY - (S01364MN) K1470+537 - K1471+112, (S00066MN) K1471+(-084) - K1471+521, DAVAO DEL NORTE	SHEET CONTENTS: BILLBOARDS DETAIL	DRAFTED AND PREPARED: EDWARD JOSEPH M. SARTER ENGINEER II	REVIEWED: DENNIS ALDRIN A. SEMPIO ENGINEER II, CIVIL SECTION CHIEF	DESIGNED: JUDY A. T. BERNARDINO ASSISTANT REGIONAL DIRECTOR	RECOMMENDED: ROBERTO S. CABALLERO ASSISTANT REGIONAL DIRECTOR	APPROVED: JUBY S. CORDON REGIONAL DIRECTOR	SET NO. B 11/11 SHEET NO. 22 24
--	--	--	--	---	--	--	---	---

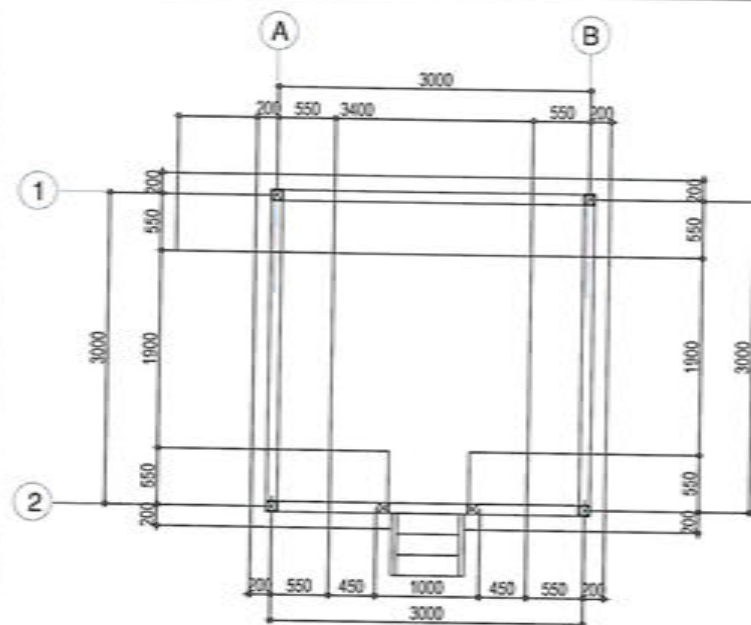


1 FLOOR PLAN

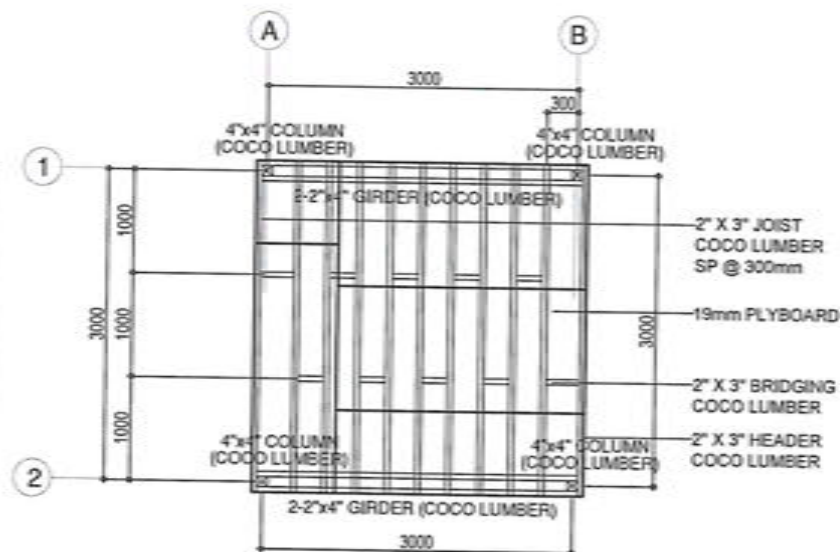


2 FLOOR FRAMING

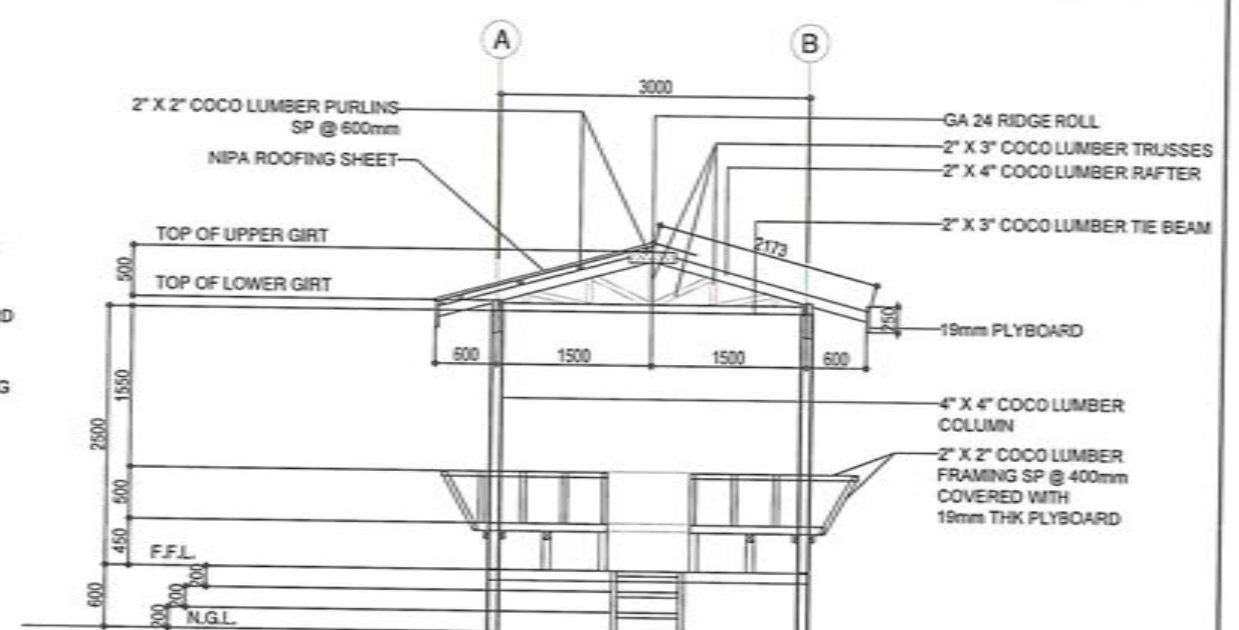


3 SECTION

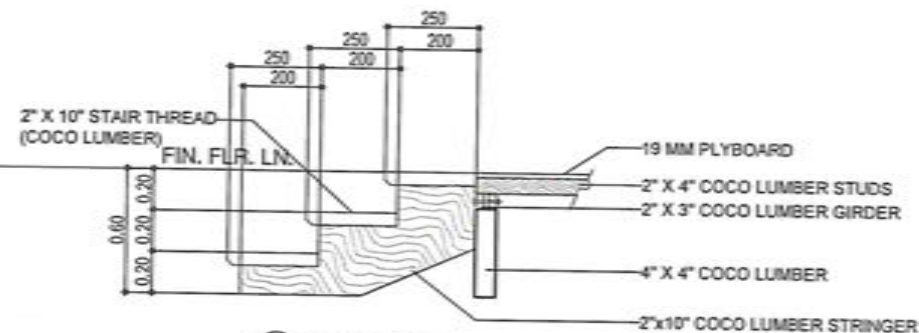


4 STAIR DETAIL

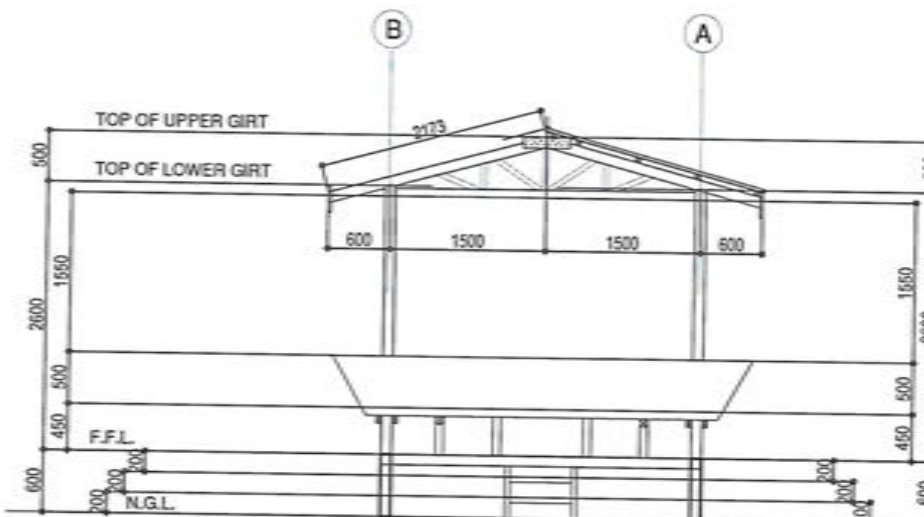


6 REAR ELEVATION

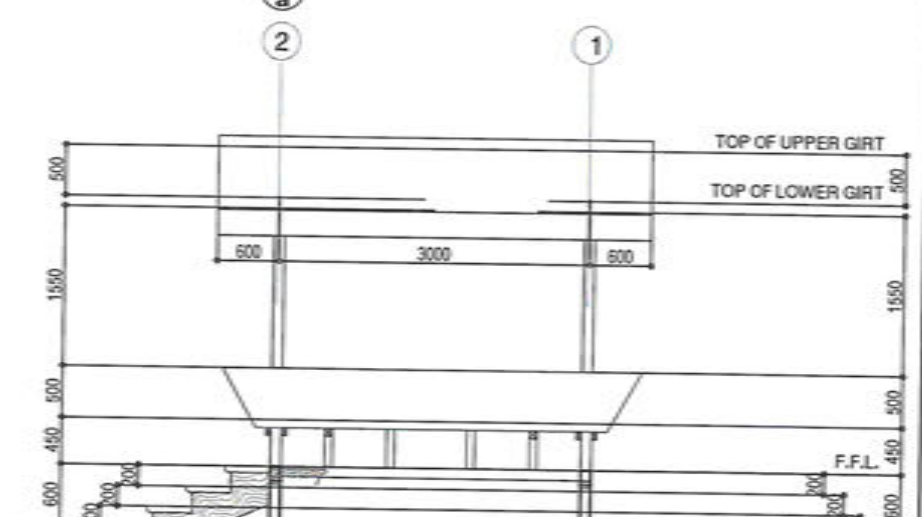


7 RIGHT SIDE ELEVATION

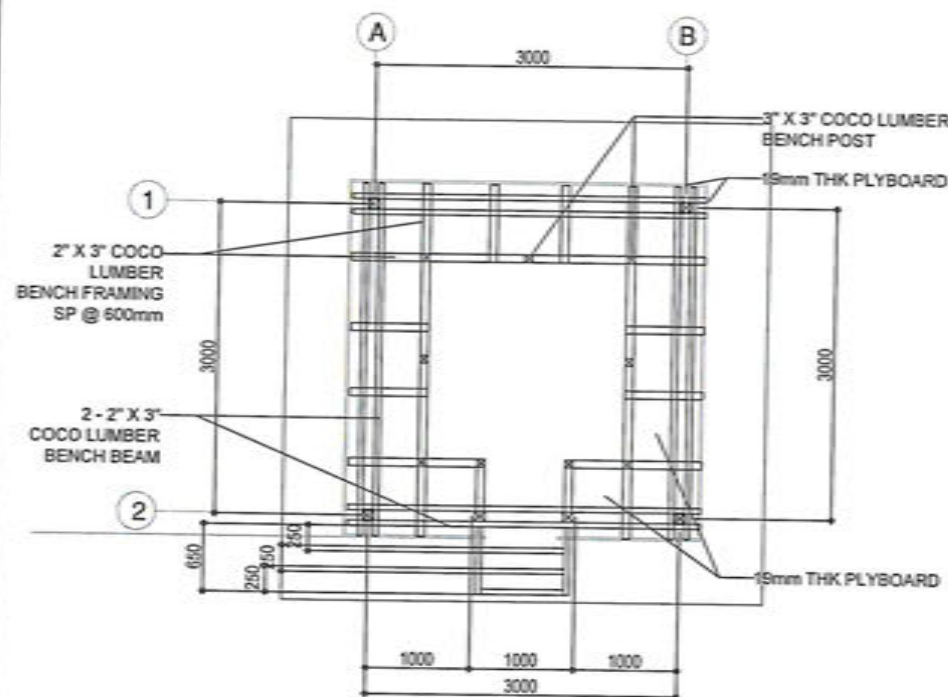

5 BENCH FRAMING

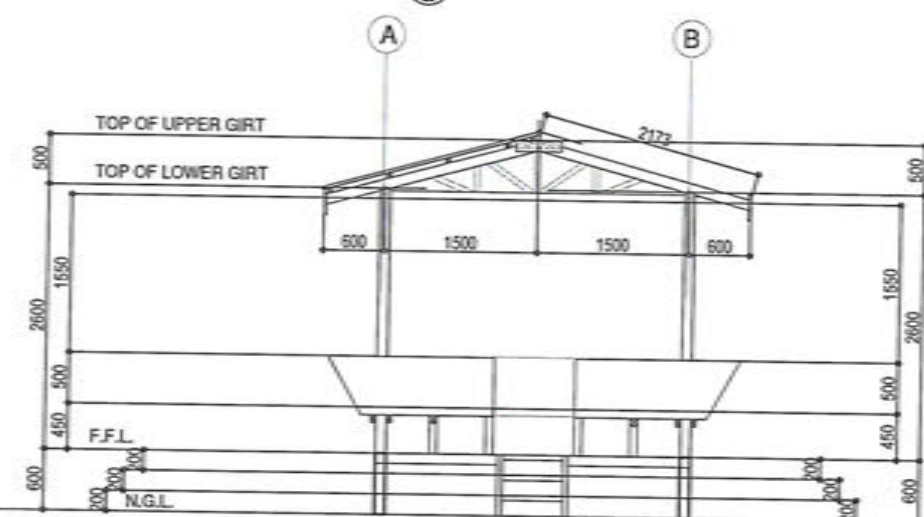

8 FRONT ELEVATION

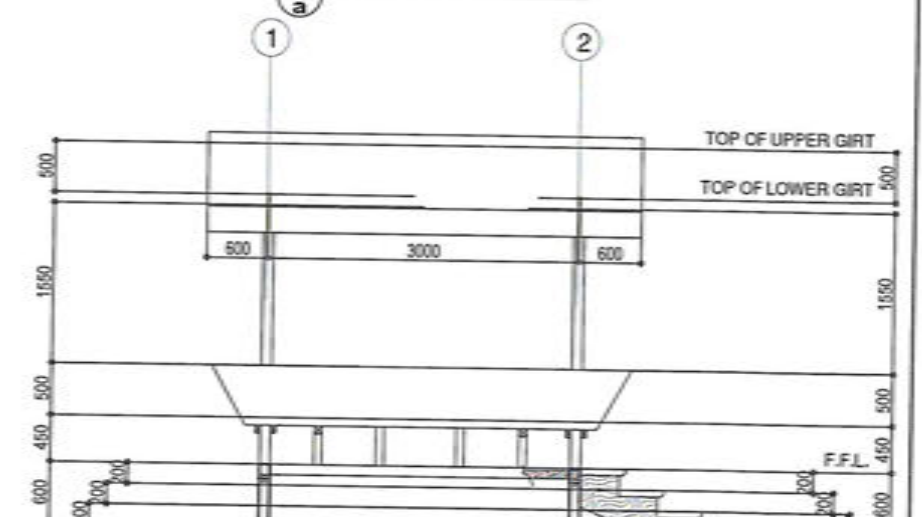

9 LEFT SIDE ELEVATION



REPUBLIC OF THE PHILIPPINES
DEPARTMENT OF PUBLIC WORKS AND HIGHWAYS
REGIONAL OFFICE NO. XI
GOV. CHAVEZ COR. R. NAGSAYSAY AVENUE, DAVAO CITY

PROJECT NAME AND LOCATION:
PREVENTIVE MAINTENANCE OF ROAD:
ASPHALT OVERLAY - MAHARLIKA HIGHWAY -
(S01364MN) K1470+537 - K1471+112, (S00066MN)
K1471+(-084) - K1471+521, DAVAO DEL NORTE

SHEET CONTENTS:
CAMPOUSE TYPICAL DETAILS (BAHAY KUBO)

DRAFTED AND PREPARED:
FERDINAND M. RAJOSA
ARCHITECT II
DATE: _____

REVIEWED:
ALGIN A. GINGGIAN
ENGINEER II, SECTION
DATE: _____

DESIGNED:
JUDY B. CORDON
CHIEF PLANNING AND DESIGN DIVISION
DATE: _____

RECOMMENDING APPROVAL:
JOSELO B. CABALLERO
ASSISTANT REGIONAL DIRECTOR
DATE: _____

APPROVED:
JUDY B. CORDON
REGIONAL DIRECTOR
DATE: _____

SET NO. SHEET NO.
C 23
1 24

C. FACILITIES FOR THE FIELD ENGINEER

D. PLAN


LEGEND:

- WM WOODEN / ANAHAWHOUSE
- WS WAITING SHED
- MX MIX HOUSE
- CH CONCRETE HOUSE
- S STORE
- 2025 ASPHALT OVERLAY
- CONCRETE FENCE
- RIPRAP LINE CANAL
- GRAVEL SHOULDER

STATION COORDINATES			
POINT	STATION	NORTHING	EASTING
T-19	1470+480.240	814580.459	578670.400
T-20	1470+800.053	814487.101	578575.336
T-21	1471+000.155	814390.148	578390.623

TRAVERSE LINE		
PI#	AZIMUTH	DISTANCE
T-18 TO T-19	67°19'15"	240.129 M.
T-19 TO T-20	67°18'42"	319.812 M.
T-20 TO T-21	67°22'57"	200.102 M.
T-21 TO T-22	67°13'58"	119.963 M.

REFERENCE POINT OF T-19			
RP#	AZIMUTH	DISTANCE	NORTHING
RP-1	110°14'17"	15.327 M.	814595.791
RP-2	100°41'30"	18.802 M.	814590.362
RP-1 - CONCRETE NAIL WITH BOTTLE CAP DRIVEN ON EDGE OF CONCRETE PAVEMENT			
RP-2 - CONCRETE NAIL WITH BOTTLE CAP DRIVEN ON EDGE OF CONCRETE PAVEMENT			

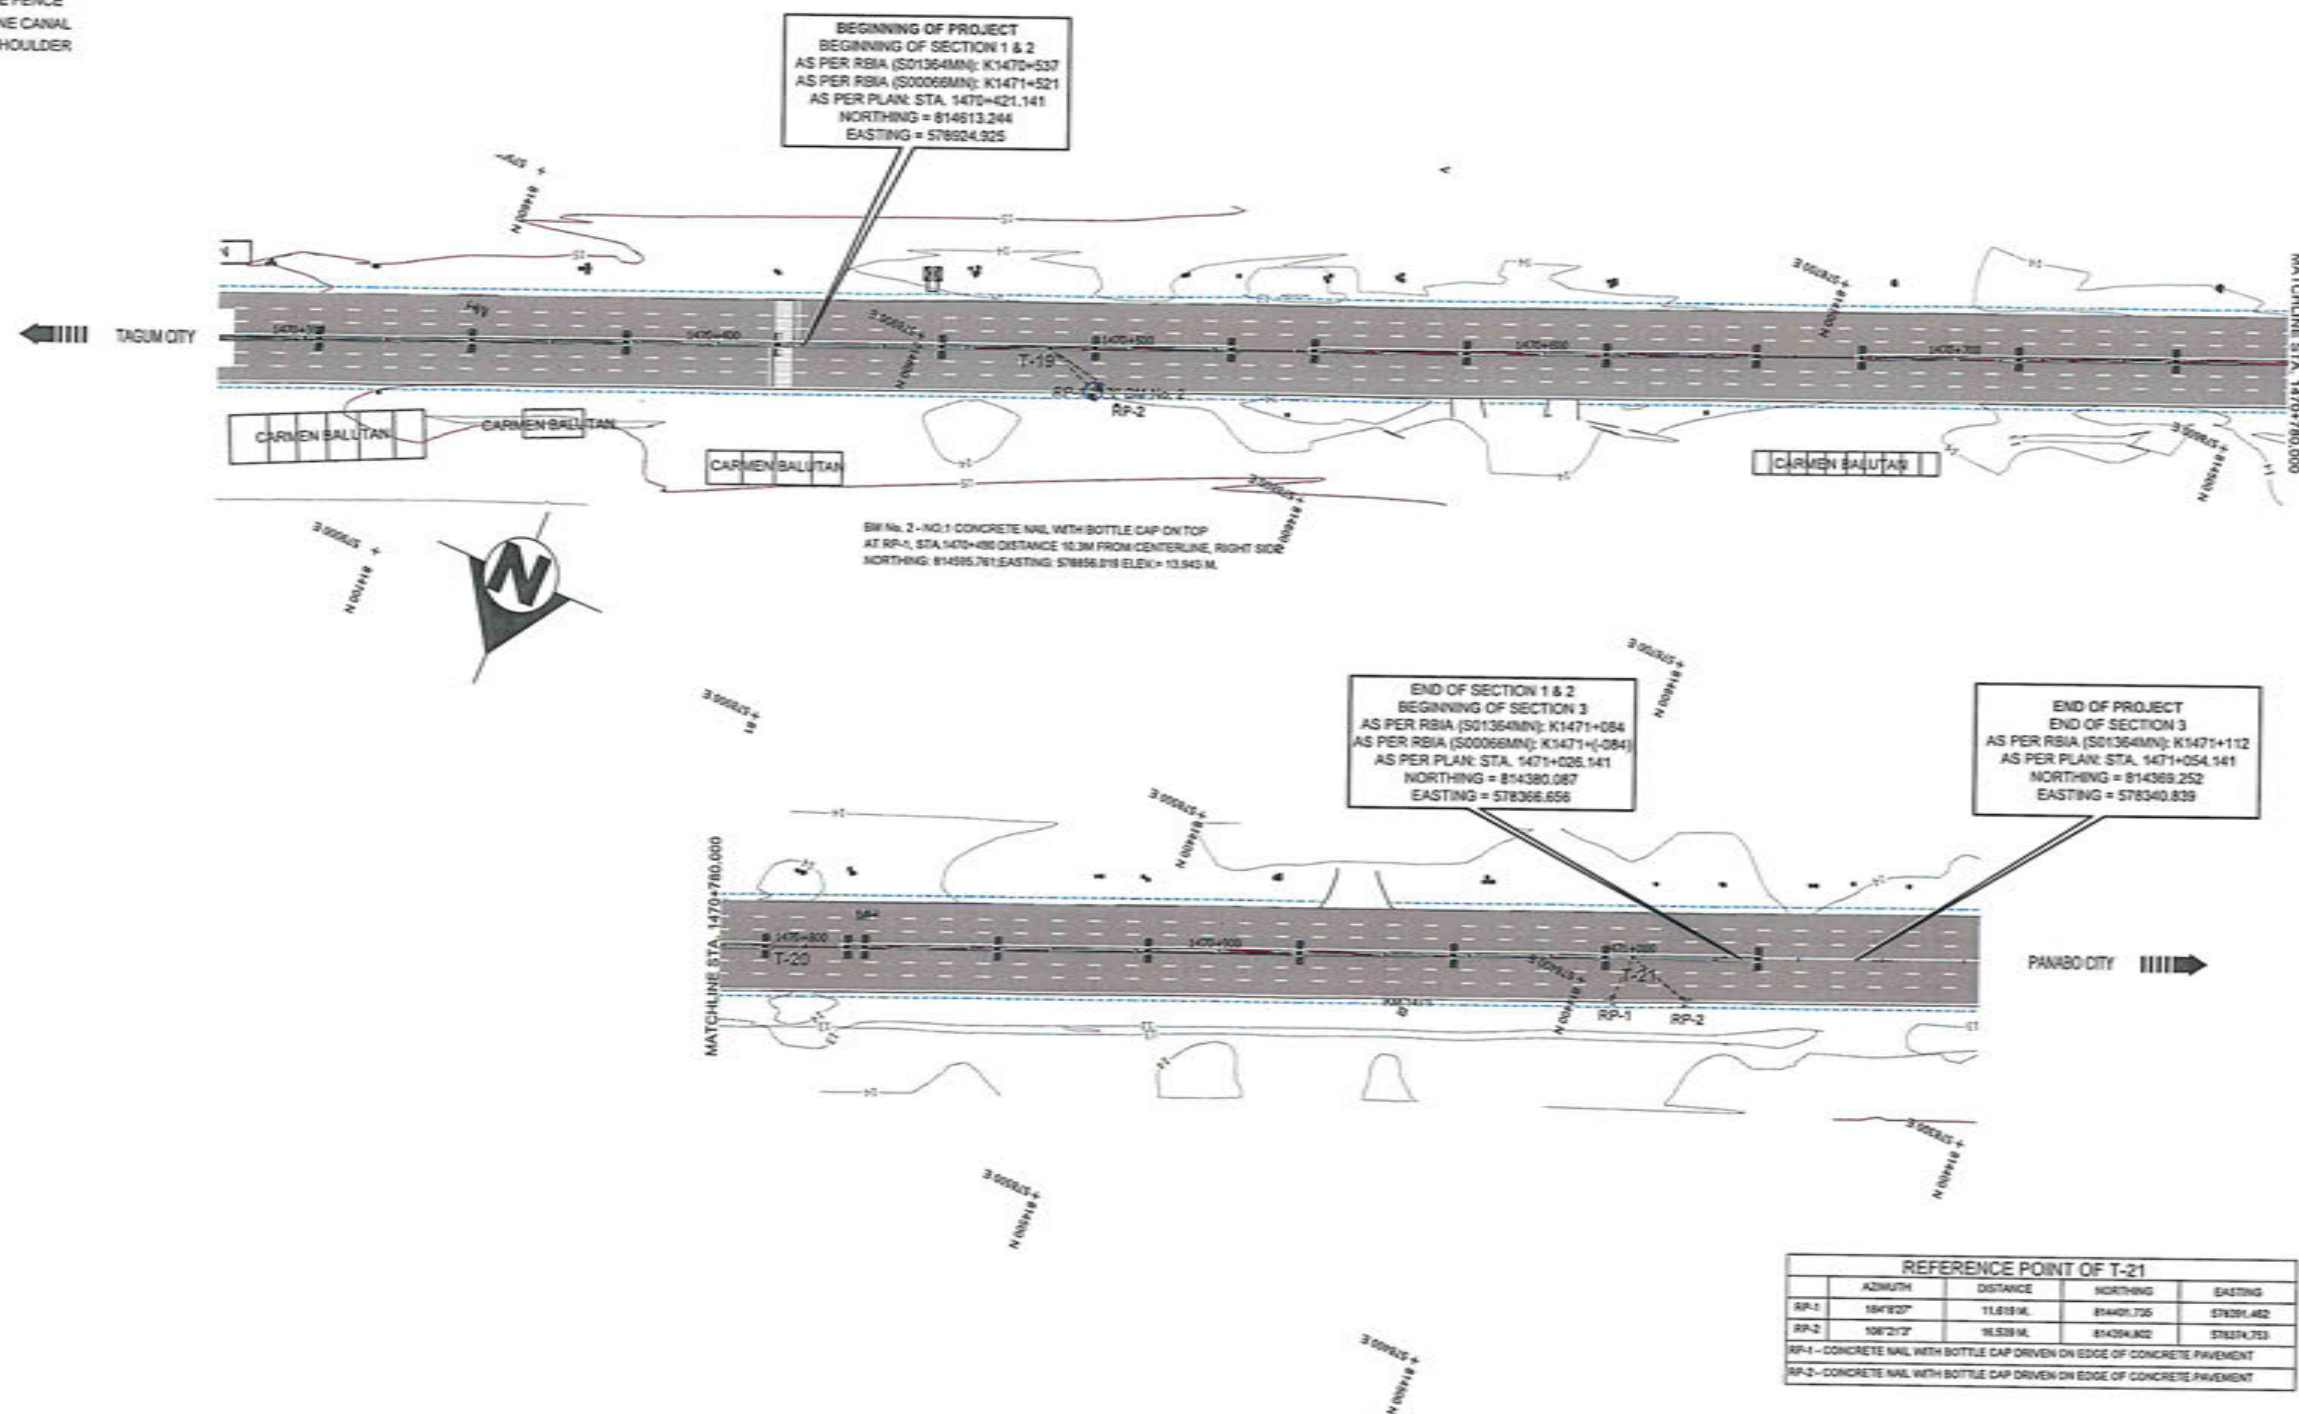

PLAN
SCALE 1:1250 m.



REPUBLIC OF THE PHILIPPINES
DEPARTMENT OF PUBLIC WORKS AND HIGHWAYS
REGIONAL OFFICE NO. XI
GOV. CHAVEZ COR. R. MAGSAYSAY AVENUE, DAVAO CITY

PROJECT NAME AND LOCATION:
PREVENTIVE MAINTENANCE OF ROAD:
ASPHALT OVERLAY - MAHARLIKA HIGHWAY -
(S01364MN) K1470+537 - K1471+112, (S00066MN)
K1471+(-084) - K1471+521, DAVAO DEL NORTE

SHEET CONTENTS:
PLAN

SURVEYED:
RIVER MABACAY
ENGINEER I
REVIEWED:
DANIEL M. CARMONA
ENGINEER II

PREPARED:
EDUARDO JOSEPH M. SARTIDA
ENGINEER I
REVIEWED:
DENAR ALDRIN A. SEMPIO
ENGINEER II, DISTRICT CHIEF

SUBMITTED:
JUDY ANN T. BERNARDINO
CHIEF, PLANNING AND DESIGN DIVISION
DATE: 11/1/2025

RECOMMENDED:
JOSELYN B. CABALLERO
ASSISTANT REGIONAL DIRECTOR
DATE: 11/1/2025

APPROVED:
JUDY B. CORDON
REGIONAL DIRECTOR
DATE: 11/1/2025

SET NO. 1
SHEET NO. 24