


1 FRONT ELEVATION
SCALE: 1:100 MTS



2 REAR ELEVATION
SCALE: 1:100 MTS

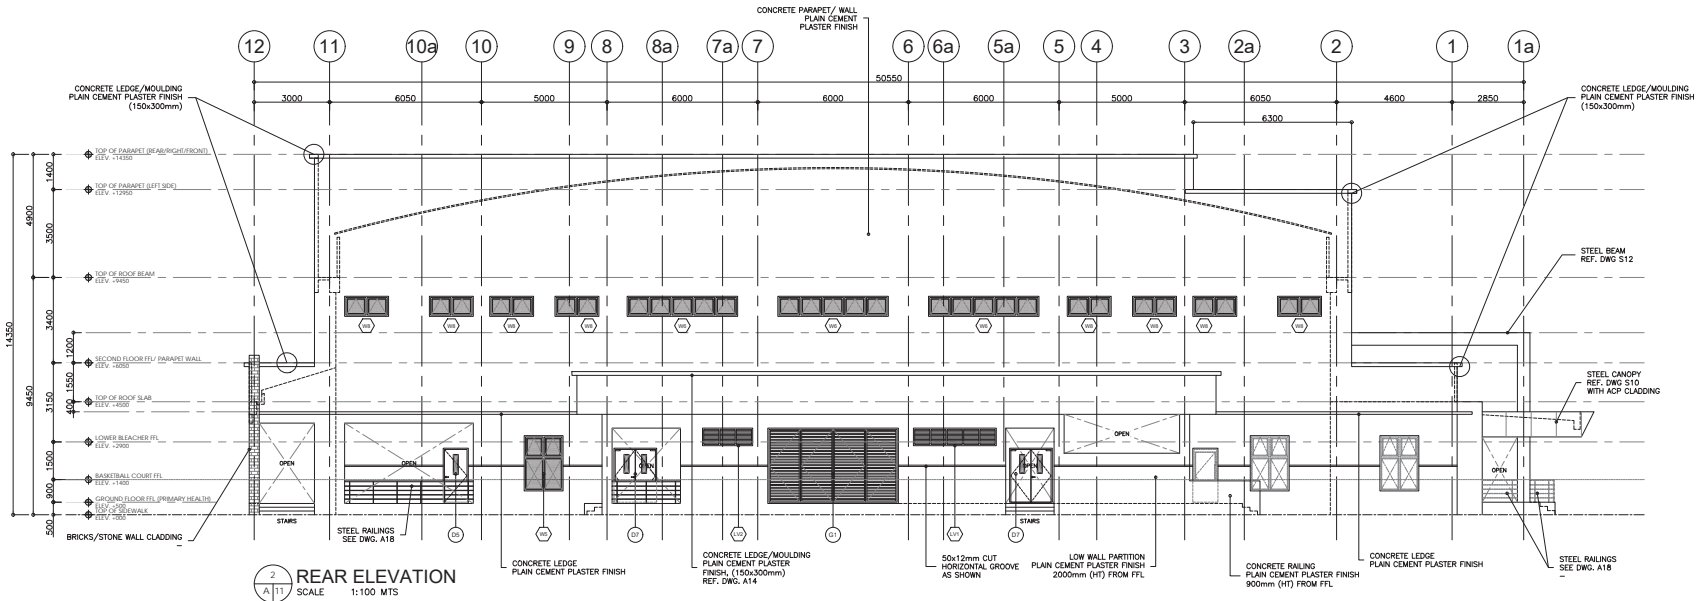

REPUBLIC OF THE PHILIPPINES
DEPARTMENT OF PUBLIC WORKS AND HIGHWAYS
OFFICE OF THE REGIONAL DIRECTOR
REGIONAL OFFICE NO. V
OLD AIRPORT ROAD, BRIGY 40 CRUZADA, LEDAGPI CITY

PROJECT NAME AND LOCATION:
CONVERGENCE AND SPECIAL SUPPORT PROGRAM - BASIC INFRASTRUCTURE PROGRAM (BIP) - BIP - MULTI-PURPOSE BUILDINGS/ FACILITIES TO SUPPORT SOCIAL SERVICES - CONSTRUCTION OF MULTI-PURPOSE TRAINING AND INSTRUCTIONAL FACILITY/ MEETINGS INCENTIVES CONFERENCES FOR EDUCATION, SPORTS BUILDING (MICES) AND PRIMARY HEALTH CENTERS AT OAS, ALBAY (PHASE 2)
LOCATION: BRIGY ILAKO SUR, OAS, ALBAY (3RD LEGISLATIVE DISTRICT)

SHEET CONTENTS:
AS SHOWN

DRAFTED:
RUSSZEL L. MARBELLA
ARCHITECT I

PREPARED:
RICARDO M. IBAY
ARCHITECT II


REVIEWED:
MENDIBEL N. SAÑOSA
CHIEF, BRIDGES AND OTHER PUBLIC WORKS
STRUCTURAL SECTION
DATE:

SUBMITTED:
HARLEY PETER M. PARAS
CHIEF, PLANNING AND DESIGN DIVISION
DATE:




RECOMMENDED:
BRIGILDO M. FABIA
ASST. REGIONAL DIRECTOR
DATE:

APPROVED:
VIRGLIO C. EDUARTE, CESO III
REGIONAL DIRECTOR
DATE:

SET NO.:
11
A/31
SHEET NO.:
11
92

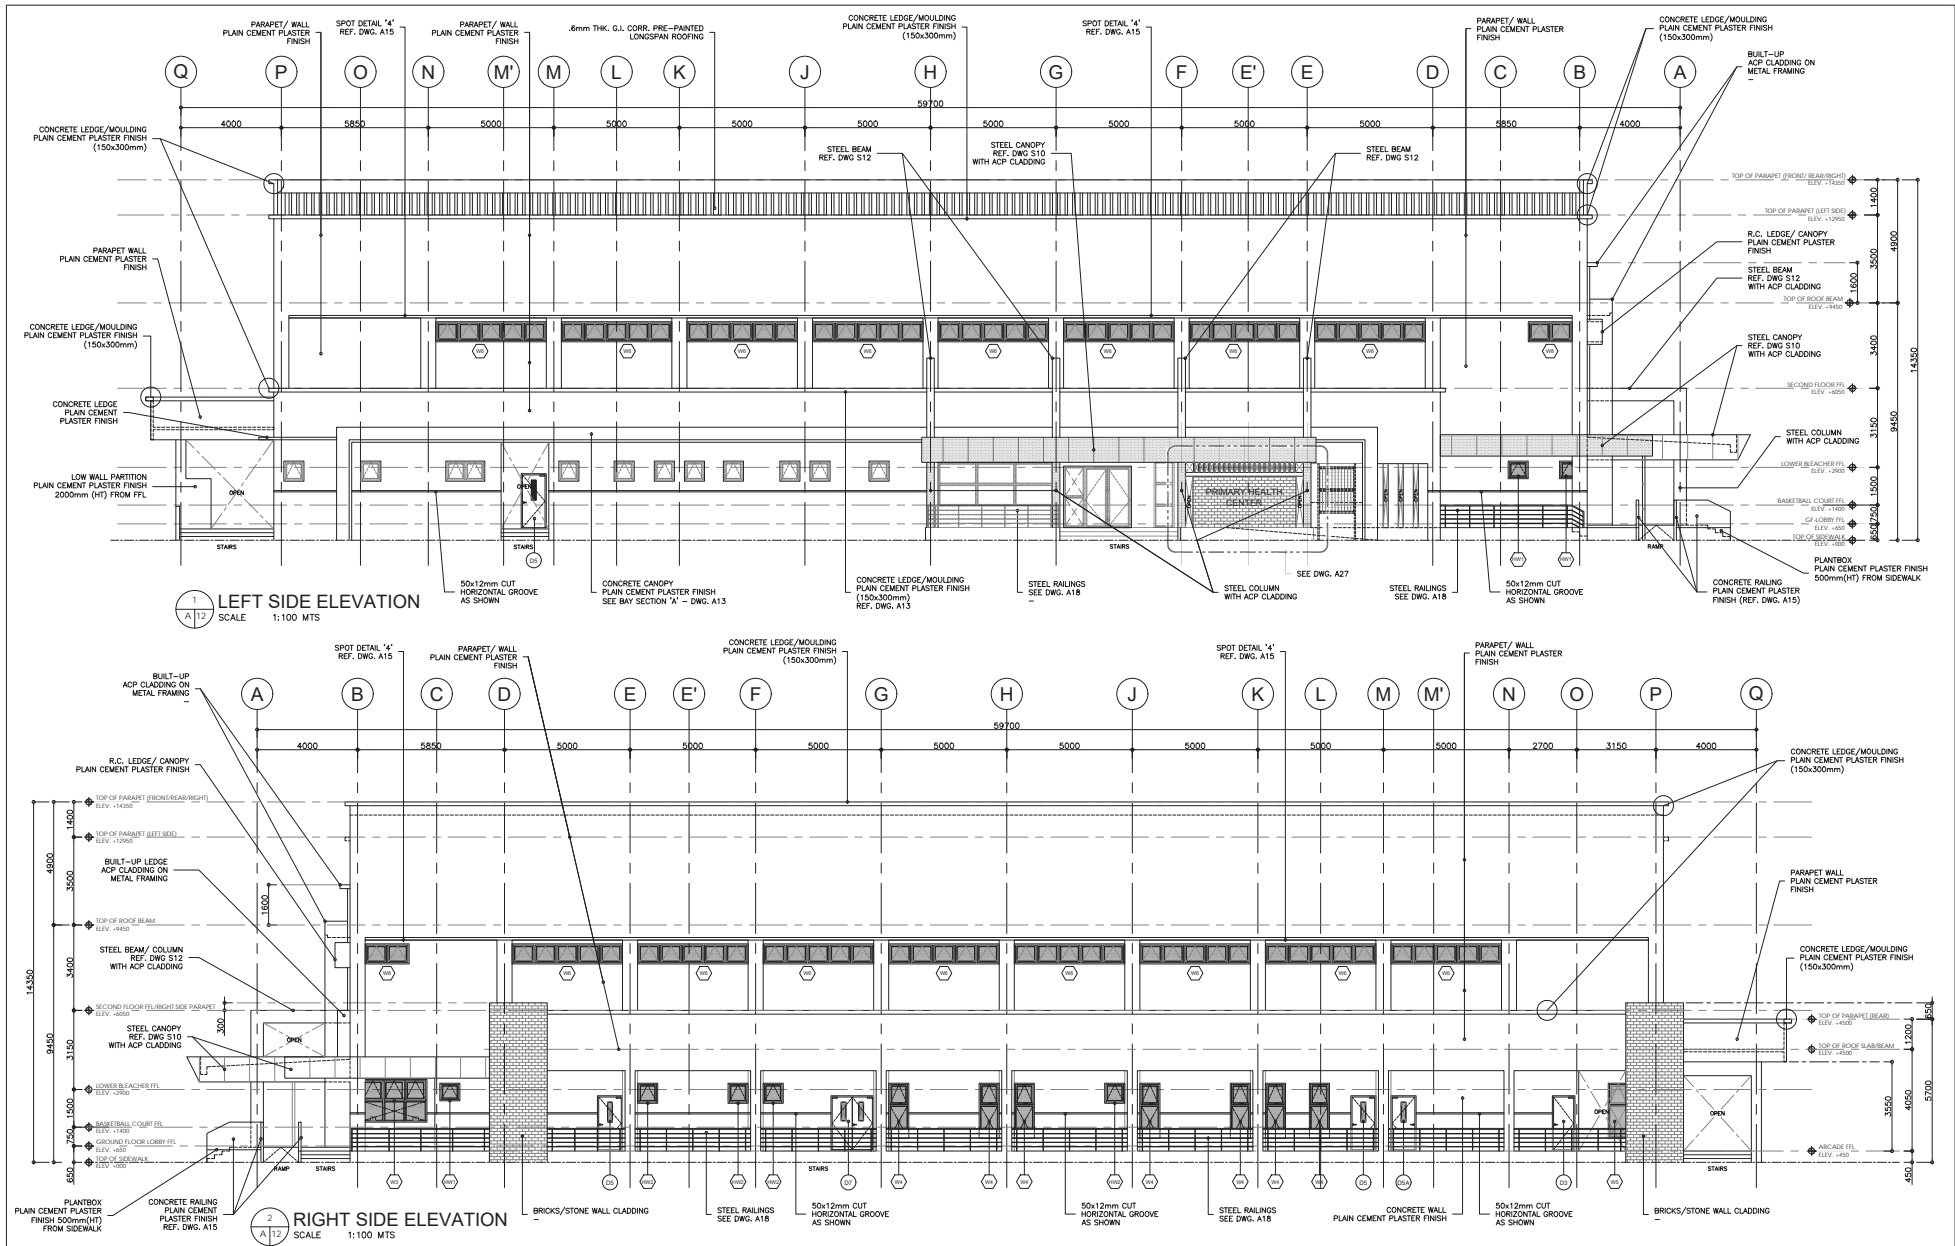

 <div>REPUBLIC OF THE PHILIPPINES DEPARTMENT OF PUBLIC WORKS AND HIGHWAYS OFFICE OF THE REGIONAL DIRECTOR REGIONAL OFFICE NO. V OLD AIRPORT ROAD, BRIGY-40 CRUZADA, LEGAZPI CITY</div>	PROJECT NAME AND LOCATION :		SHEET CONTENTS :		DRAFTED :		REVIEWED :		SUBMITTED :		RECOMMENDED :		APPROVED :		SET NO. :		SHEET NO. :	
	CONVERGENCE AND SPECIAL SUPPORT PROGRAM - BASIC INFRASTRUCTURE PROGRAM (BIP) - BIP - MULTI-PURPOSE BUILDINGS/ FACILITIES TO SUPPORT SOCIAL SERVICES - CONSTRUCTION OF MULTI-PURPOSE TRAINING AND INSTRUCTIONAL FACILITY/ MEETINGS INCENTIVES CONFERENCES FOR EDUCATION, SPORTS BUILDING (MICES) AND PRIMARY HEALTH CENTERS AT OAS, ALBAY (PHASE 2) LOCATION : BRGY. ILAKOR SUR, OAS, ALBAY (3RD LEGISLATIVE DISTRICT)		AS SHOWN		RUSSZEL L. MARBELLA		MENDIBEL N. SAÑOSA CHIEF, BRIDGES AND OTHER PUBLIC WORKS STRUCTURAL SECTION DATE:		HARLEY PETER M. PARAS CHIEF, PLANNING AND DESIGN DIVISION DATE:		BRIGILDO M. FABIA ASST. REGIONAL DIRECTOR DATE:		VIRGLIO C. EDUARTE, CESO III REGIONAL DIRECTOR DATE:		<div>12 A 31</div>		<div>12 92</div>	
					ARCHITECT II													
					PREPARED :													
				RICARDO M. IBAY ARCHITECT II														

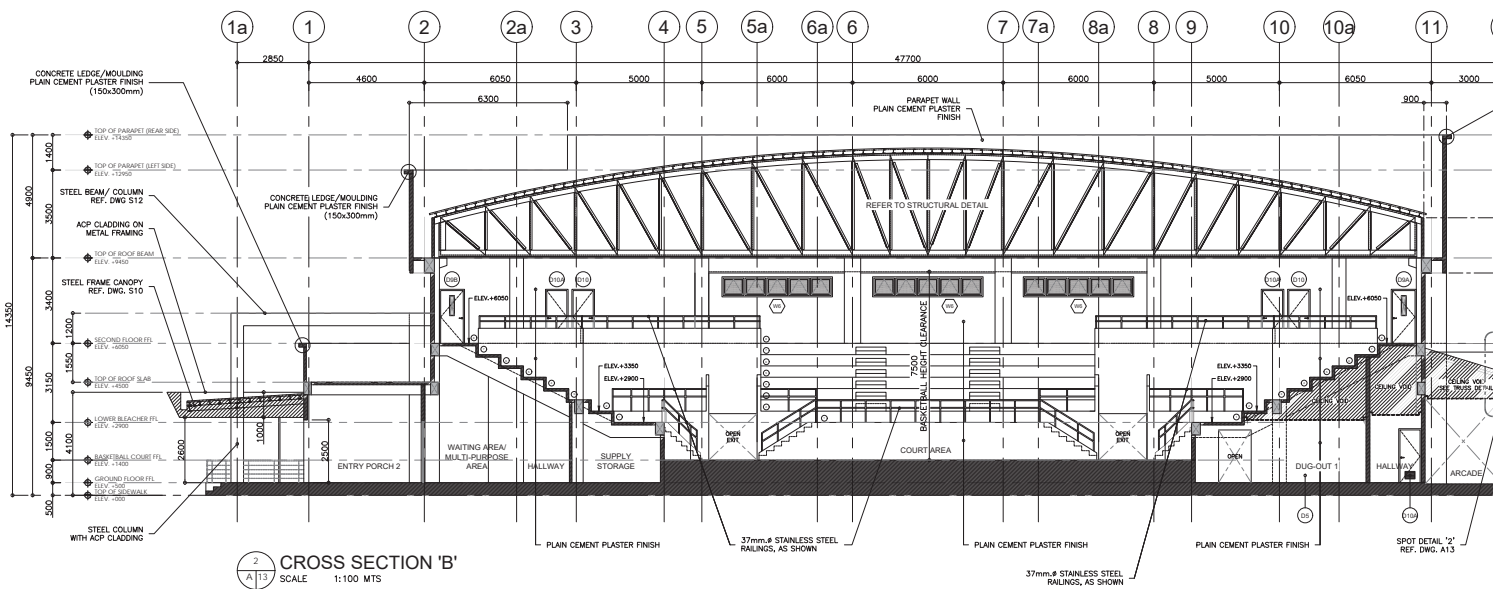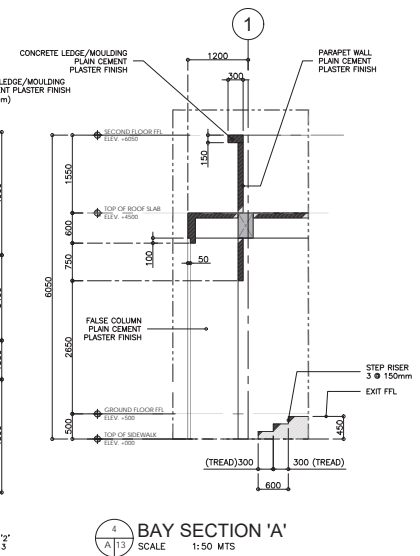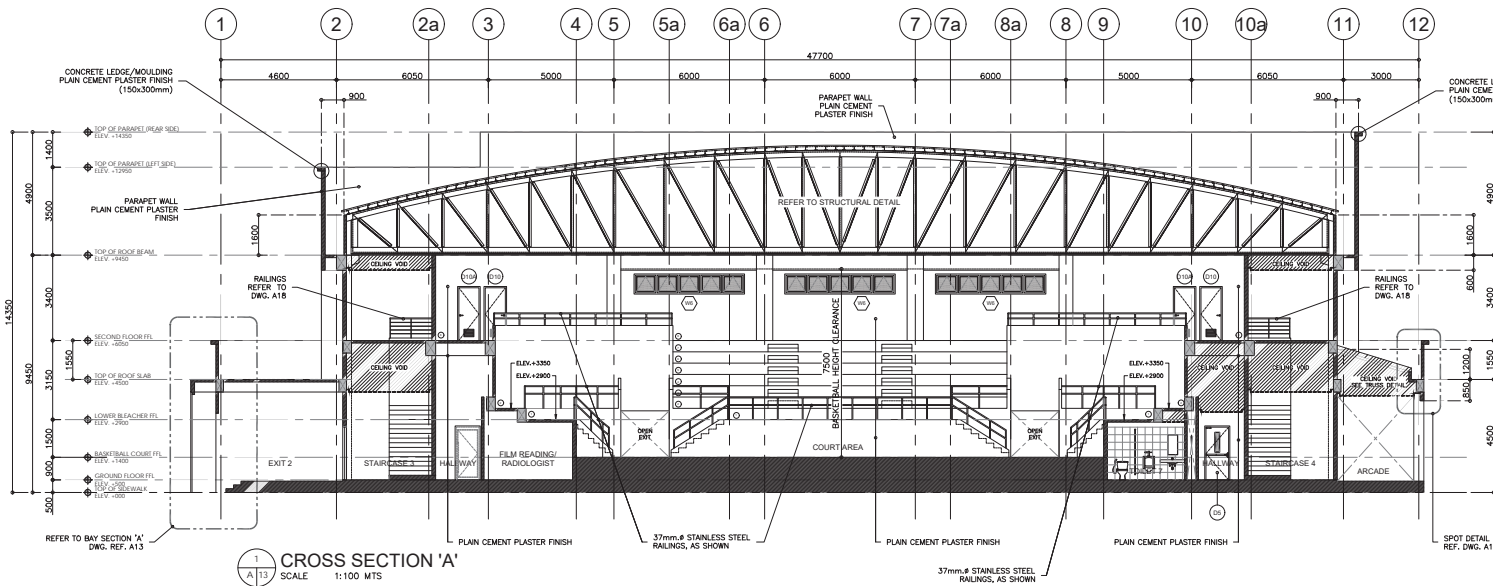

<p>REPUBLIC OF THE PHILIPPINES DEPARTMENT OF PUBLIC WORKS AND HIGHWAYS OFFICE OF THE REGIONAL DIRECTOR REGIONAL OFFICE NO. V OLD AIRPORT ROAD, BRIGY 40 CRUZADA, LEGAZPI CITY</p>	<p>PROJECT NAME AND LOCATION : CONVERGENCE AND SPECIAL SUPPORT PROGRAM - BASIC INFRASTRUCTURE PROGRAM (BIP) - BIP - MULTIPURPOSE BUILDINGS/ FACILITIES TO SUPPORT SOCIAL SERVICES - CONSTRUCTION OF MULTIPURPOSE TRAINING AND INSTRUCTIONAL FACILITY/ MEETINGS INCENTIVES CONFERENCES FOR EDUCATION, SPORTS BUILDING (MICES) AND PRIMARY HEALTH CENTERS AT OAS, ALBAY (PHASE 2) LOCATION : BRIGY ILAKOR SUR, OAS, ALBAY (3RD LEGISLATIVE DISTRICT)</p>	<p>SHEET CONTENTS : AS SHOWN</p>	<p>DRAFTED : RUSSZEL L. MARBELLA ARCHITECT I PREPARED : RICARDO M. IBAY ARCHITECT II</p>	<p>REVIEWED : MENDIBEL N. SAÑOSA CHIEF, BRIDGES AND OTHER PUBLIC WORKS STRUCTURAL SECTION DATE:</p>	<p>SUBMITTED : HARLEY PETER M. PARAS CHIEF, PLANNING AND DESIGN DIVISION DATE:</p>	<p>RECOMMENDED : BRIGILDO M. FABIA ASST. REGIONAL DIRECTOR DATE:</p>	<p>APPROVED : VIRGLIO C. EDUARTE, CESO III REGIONAL DIRECTOR DATE:</p>	<p>SET NO. : 13 A 31 SHEET NO. : 13 92</p>
---	--	--------------------------------------	---	--	---	---	---	--



SET NO.:	SHEET NO. :
