



Republic of the Philippines
DEPARTMENT OF PUBLIC WORKS AND HIGHWAYS
CENTRAL OFFICE
Manila



Name of Procuring Entity :	Request for Quotation (P.R. No.):	C-1000-0216-24
Revised on:	Date: August 27, 2024	ABC: Php 964,126.80
Standard Form/Title: REQUEST FOR QUOTATION	Office/End-User:	FED- Bureau of Equipment
Mode of Procurement: Small Value Procurement		


COMPANY NAME:	PHILGEPS No.:
ADDRESS :	TCC No.:
TEL./FAX NUMBER:	TIN:

Please submit your quotation for the item(s) listed below, which may be submitted in person at Room 503, Bidding Room, Procurement Service, 5th Floor, DPWH Bldg., Bonifacio Drive, Port Area, Manila, or thru registered mail, facsimile or E-mail, not later than 9:00 A.M. of September 04, 2024.

Quotation may be submitted open or sealed and should be duly signed by the firm's owner or authorized representative subject to the terms and conditions, hereof.

TERMS and CONDITIONS :

1. All entries must be typewritten or legibly written.
 2. Delivery period within **60 working days** upon receipt of the approved funded Purchase Order (P.O). Administrative penalties pursuant to Sec. 69 of the Revised IRR-RA 9184 shall be imposed for non-delivery without valid reason.
 3. Warranty shall be for a minimum of one (1) year for equipment from date of acceptance by the end-user.
 4. Price validity shall be for a period of sixty (60) calendar days.
 5. PhilGEPS Registration Number, Mayor's Permit and Omnibus Sworn Statement shall be attached upon submission of the quotation. DTI /SEC and Latest Tax Clearance shall be submitted before the award of Purchase Order (P.O.).
 6. To establish financial capability, bidders may attach/include in its quotation a Committed Line of Credit (CLC) equivalent to 10% of the ABC, from a commercial or Universal Bank.
 7. Bidders must quote for all of the items and shall submit a proposal on each item and evaluation and award of contract will be undertaken on a lump sum basis.
 8. Any erasure, correction or alteration made by the bidders in any of the items shall render the bid non-complying, hence, a ground for disqualification.
 9. The DPWH reserves the right to accept or reject any bid to annul the bidding process, and to reject all bids at any time prior to contract award without thereby incurring any liability to the affected bidder.
- All works shall be supervised/monitored by FMD-HRAS.
 - Wiring shall be in PVC of electrical trade minimum size 12mm diameter.
 - Installation, commissioning and dismantling and hauling of existing units to be replaced shall be included in the scope of work to be done.
 - Warranty shall be one (1) year for parts and service and minimum of one (1) year for compressor for Floor, Ceiling and Ceiling Cassette type ACUs; and one (1) year for parts and service and five (5) years for compressor for Wall and Window Type ACUs.
 - The one (1) year warranty for parts and service shall cover the replacement of the air-conditioning unit (indoor or outdoor, or both) in case of a major factory defect, this shall be carried out by the manufacturer or its authorized service centers.
 - Labor cost shall include electrical (feeder wire, circuit breaker and power supply) and civil works (restoration works).
 - Contract shall include a minimum of one (1) scheduled preventive maintenance/general cleaning/ checkup activity.
 - Contractor should be an authorized/certified dealer and installer of the manufacturer or brand offered.
 - Bidder shall secure a Certificate of Site Inspection signed by the end-user and FMD-HRAS upon site inspection.


MEDMER G. MALIG
Assistant Secretary for Technical Services
and Information Management Service (IMS)
Chairperson, BAC for Goods

Item No.	ITEMS and DESCRIPTION	QTY.	UNIT	UNIT PRICE	TOTAL PRICE
	Supply, Installation and Commissioning of Aircondition and Airconditioning System				
1	5.0 T Floor Mounted, "Inverter"	2	lot		
	Cooling Capacity: 55,000 (17,900-56,940) BTU/hr; and/or				
	58,025 (18,884-59,940) KJ/hr				
	EER: ≥ 9.50 BTU/hr-W; and /or				
	≥ 10.00 KJ/hr-w				
	Power Supply: 230 volts, 60Hz, 1-Phase				
	Refrigerant: R-410A				
	Labor and Materials	2	lot		
2	3.0 T Floor Mounted, "Inverter"	3	lot		
	Cooling Capacity: 37,000(9,970-37,300) BTU/hr; and /or				
	39,035 (10,518-39,352) KJ/hr				
	EER: ≥ 10.50 BTU/hr-W; and /or				
	≥ 10.80 KJ/hr-w				
	Power Supply: 230 volts, 60Hz, 1-Phase				
	Refrigerant: R-410A				
	Labor and Materials	3	lot		
3	2.5 HP Wall mounted, "Inverter"	1	lot		
	Cooling Capacity: 22,000 BTU/hr; and/or 23,210 KJ/hr				
	EER: ≥ 10.14 BTU/hr-W; and /or				
	≥ 10.70 KJ/hr-w				
	Power Supply: 230 volts, 60Hz, 1-Phase				
	Refrigerant: R-410A/R32				
	Labor and Materials	1	lot		
TOTAL AMOUNT (Php)					
Please specify total amount in words (Php)					

Please specify brand names & model, if applicable.

• Brand Name & Model: _____

Warranty: _____

• Delivery Period: _____

Price Validity: _____

After having carefully read and accepted your general conditions, I / We quote you on the item(s) at prices note above. If the space for Delivery Period, Warranty and Price Validity are left blank, it means that I concur with the Terms and Conditions specified by DPWH.

Tel. Nos. 5304-3530/5304-3530/5304-3208

Signature Over Printer Name/Date

Email Address: alibin.mikko_paulo@dpwh.gov.ph

12.1.3 ABC/MPOA

Tel. no./Cellphone No./E-mail Address

Website: <https://www.dpwh.gov.ph>

Tel. No(s): 5304-3000 / (02) 165-02






1:350 MTS

SCALE

DEPARTMENT OF PUBLIC WORKS AND HIGHWAYS BUREAU OF EQUIPMENT FACILITIES DIVISION	PROPOSED LOCATION OF THE AIR CONDITIONING UNITS FOR THE BUREAU OF EQUIPMENT	PROPOSED LOCATION OF AIR CONDITIONING UNITS 805 GROUND FLOOR PLAN	NAME	DATE	NAME	DATE	APPROVED	REMARKS
		EMERSON NAWA (EMERY) D. DEL ROSARIO	EMERSON NAWA (EMERY) D. DEL ROSARIO		EMERSON NAWA (EMERY) D. DEL ROSARIO			
		GREGORIO A. CARIAGA, JR.	GREGORIO A. CARIAGA, JR.		GREGORIO A. CARIAGA, JR.			
		RAQUINO L. CONSOLACION	RAQUINO L. CONSOLACION		RAQUINO L. CONSOLACION			
		HUGH VALERIK O. GLENTINO	HUGH VALERIK O. GLENTINO		HUGH VALERIK O. GLENTINO			
		JERRICO JOEL L. LAO	JERRICO JOEL L. LAO		JERRICO JOEL L. LAO			

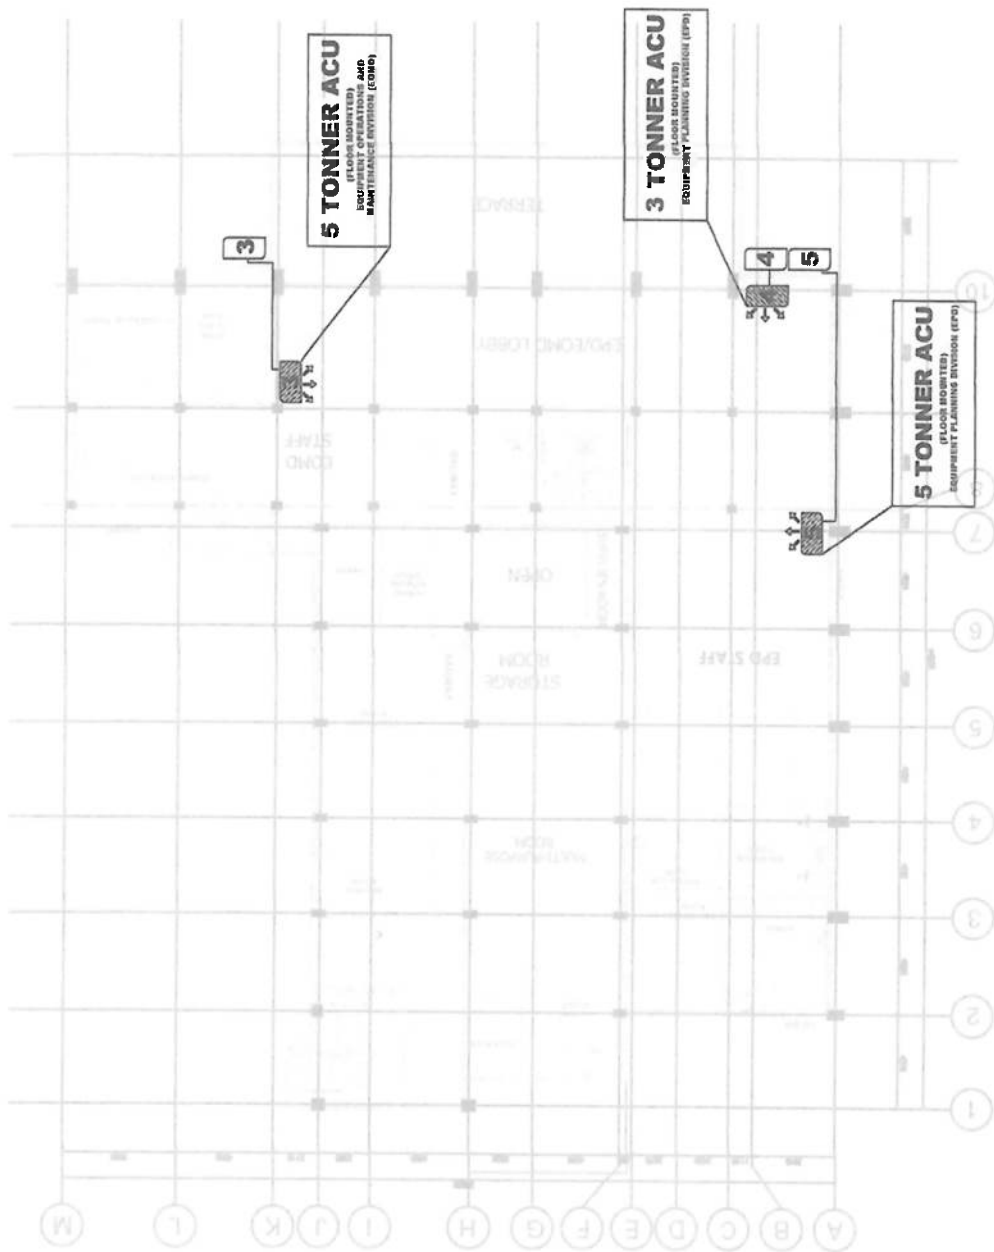


PROPOSED LOCATION OF AIR CONDITIONING UNITS
BOE SECOND FLOOR PLAN

1:350 MTS

SCALE

	DEPARTMENT OF PUBLIC WORKS AND HIGHWAYS BUREAU OF EQUIPMENT TAGAYtay, Philippines	PROPOSED LOCATION OF THE AIR CONDITIONING UNITS FOR THE BUREAU OF EQUIPMENT	PROPOSED LOCATION OF AIR CONDITIONING UNITS BOE SECOND FLOOR PLAN	LATE EDISON MARCOS JERRY D. DEL ROSARIO GREGORIO CARIAGA JR. PROJITO A CONSULTACION HUGH VAN ERK O. DUTENITO TORIBIO NOELL ILAO	DATE DATE DATE DATE DATE	CHECKED DATE DATE DATE DATE	REVISIONS DATE DATE DATE DATE	APPROVED DATE DATE DATE DATE	SHEET NO. A 01 01 02 03	SHEET NO. 02 03
--	---	---	---	---	--------------------------------------	---	---	--	-------------------------------------	-----------------------

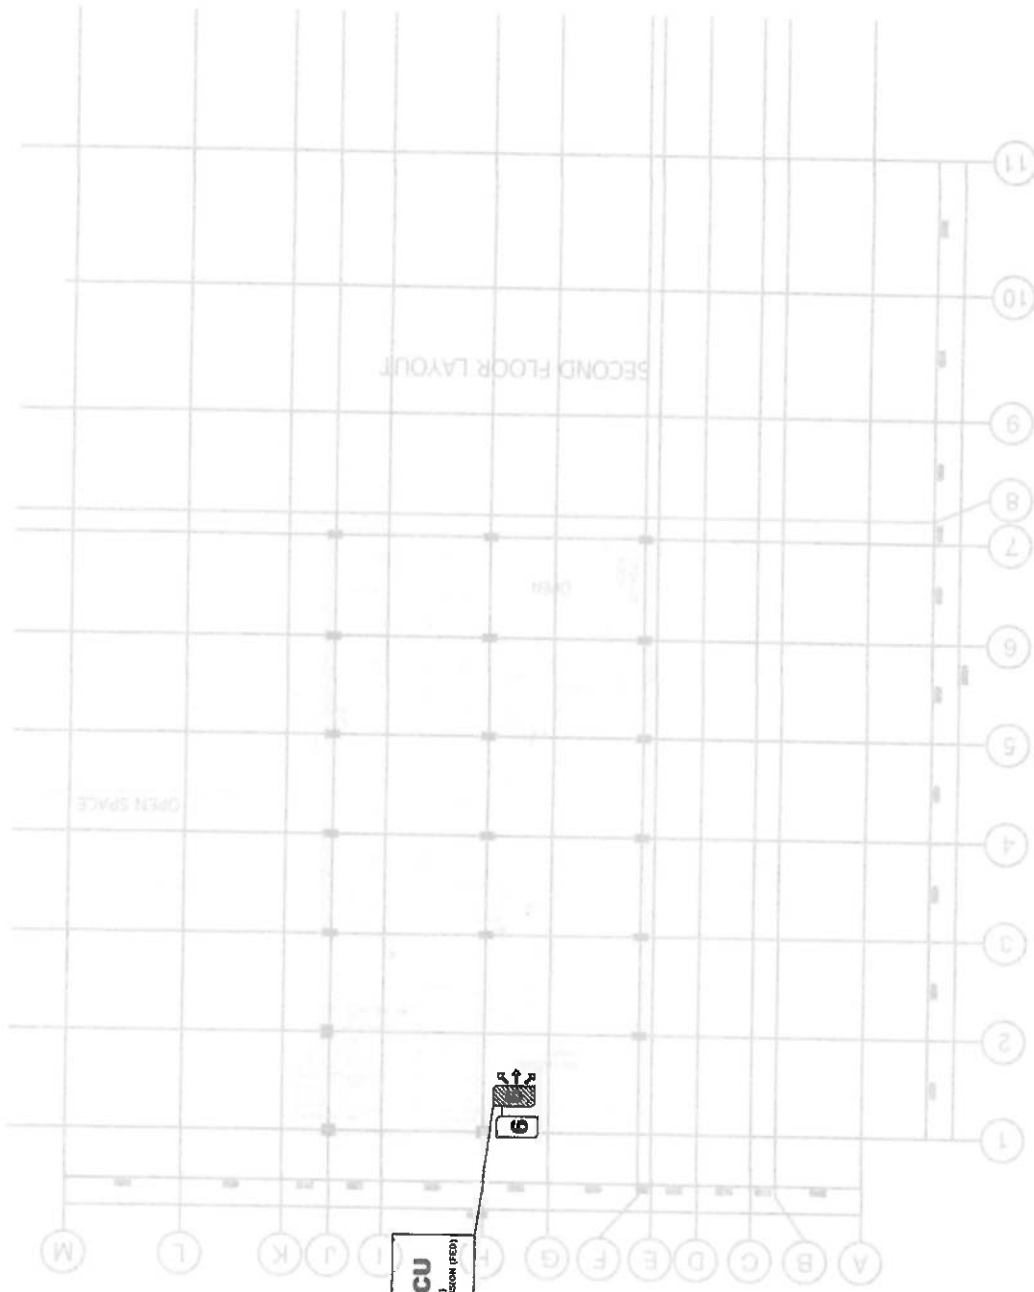

PROPOSED LOCATION OF AIR CONDITIONING UNITS
BOE THIRD FLOOR PLAN

SCALE 1 : 350 MTS

 DEPARTMENT OF PUBLIC WORKS AND HIGHWAYS BUREAU OF EQUIPMENT 11, Tandang Sora St., Manila, Philippines	PROJECT NAME PROPOSED LOCATION OF AIR CONDITIONING UNITS BOE THIRD FLOOR PLAN	PROJECT NO. BOE-2017-001	SHEET NO. 01	DATE 03/01/2017
	PROPOSED LOCATION OF AIR CONDITIONING UNITS BOE THIRD FLOOR PLAN	PROJECT NO. BOE-2017-001	SHEET NO. 01	DATE 03/01/2017
PROJECT NAME PROPOSED LOCATION OF AIR CONDITIONING UNITS BOE THIRD FLOOR PLAN	PROJECT NO. BOE-2017-001	SHEET NO. 01	DATE 03/01/2017	DATE 03/01/2017
PROJECT NAME PROPOSED LOCATION OF AIR CONDITIONING UNITS BOE THIRD FLOOR PLAN	PROJECT NO. BOE-2017-001	SHEET NO. 01	DATE 03/01/2017	DATE 03/01/2017
PROJECT NAME PROPOSED LOCATION OF AIR CONDITIONING UNITS BOE THIRD FLOOR PLAN	PROJECT NO. BOE-2017-001	SHEET NO. 01	DATE 03/01/2017	DATE 03/01/2017

Omnibus Sworn Statement (Revised)

[shall be submitted with the Bid]

REPUBLIC OF THE PHILIPPINES)
CITY/MUNICIPALITY OF _____) S.S.

AFFIDAVIT

I, [Name of Affiant], of legal age, [Civil Status], [Nationality], and residing at [Address of Affiant], after having been duly sworn in accordance with law, do hereby depose and state that:

1. *[Select one, delete the other:]*

[If a sole proprietorship:] I am the sole proprietor or authorized representative of [Name of Bidder] with office address at [address of Bidder];

[If a partnership, corporation, cooperative, or joint venture:] I am the duly authorized and designated representative of [Name of Bidder] with office address at [address of Bidder];

2. *[Select one, delete the other:]*

[If a sole proprietorship:] As the owner and sole proprietor, or authorized representative of [Name of Bidder], I have full power and authority to do, execute and perform any and all acts necessary to participate, submit the bid, and to sign and execute the ensuing contract for [Name of the Project] of the [Name of the Procuring Entity], as shown in the attached duly notarized Special Power of Attorney;

[If a partnership, corporation, cooperative, or joint venture:] I am granted full power and authority to do, execute and perform any and all acts necessary to participate, submit the bid, and to sign and execute the ensuing contract for [Name of the Project] of the [Name of the Procuring Entity], as shown in the attached [state title of attached document showing proof of authorization (e.g., duly notarized Secretary's Certificate, Board/Partnership Resolution, or Special Power of Attorney, whichever is applicable)];

3. [Name of Bidder] is not "blacklisted" or barred from bidding by the Government of the Philippines or any of its agencies, offices, corporations, or Local Government Units, foreign government/foreign or international financing institution whose blacklisting rules have been recognized by the Government Procurement Policy Board, **by itself or by relation, membership, association, affiliation, or controlling interest with another blacklisted person or entity as defined and provided for in the Uniform Guidelines on Blacklisting;**

4. Each of the documents submitted in satisfaction of the bidding requirements is an authentic copy of the original, complete, and all statements and information provided therein are true and correct;

5. [Name of Bidder] is authorizing the Head of the Procuring Entity or its duly authorized representative(s) to verify all the documents submitted;

6. *[Select one, delete the rest:]*

[If a sole proprietorship:] The owner or sole proprietor is not related to the Head of the Procuring Entity, members of the Bids and Awards Committee (BAC), the Technical

Working Group, and the BAC Secretariat, the head of the Project Management Office or the end-user unit, and the project consultants by consanguinity or affinity up to the third civil degree;

[If a partnership or cooperative:] None of the officers and members of *[Name of Bidder]* is related to the Head of the Procuring Entity, members of the Bids and Awards Committee (BAC), the Technical Working Group, and the BAC Secretariat, the head of the Project Management Office or the end-user unit, and the project consultants by consanguinity or affinity up to the third civil degree;

[If a corporation or joint venture:] None of the officers, directors, and controlling stockholders of *[Name of Bidder]* is related to the Head of the Procuring Entity, members of the Bids and Awards Committee (BAC), the Technical Working Group, and the BAC Secretariat, the head of the Project Management Office or the end-user unit, and the project consultants by consanguinity or affinity up to the third civil degree;

7. *[Name of Bidder]* complies with existing labor laws and standards; and
8. *[Name of Bidder]* is aware of and has undertaken the responsibilities as a Bidder in compliance with the Philippine Bidding Documents, which includes:
 - a. Carefully examining all of the Bidding Documents;
 - b. Acknowledging all conditions, local or otherwise, affecting the implementation of the Contract;
 - c. Making an estimate of the facilities available and needed for the contract to be bid, if any; and
 - d. Inquiring or securing Supplemental/Bid Bulletin(s) issued for the *[Name of the Project]*.
9. *[Name of Bidder]* did not give or pay directly or indirectly, any commission, amount, fee, or any form of consideration, pecuniary or otherwise, to any person or official, personnel or representative of the government in relation to any procurement project or activity.
10. **In case advance payment was made or given, failure to perform or deliver any of the obligations and undertakings in the contract shall be sufficient grounds to constitute criminal liability for Swindling (Estafa) or the commission of fraud with unfaithfulness or abuse of confidence through misappropriating or converting any payment received by a person or entity under an obligation involving the duty to deliver certain goods or services, to the prejudice of the public and the government of the Philippines pursuant to Article 315 of Act No. 3815 s. 1930, as amended, or the Revised Penal Code.**

IN WITNESS WHEREOF, I have hereunto set my hand this ___ day of ___, 20___ at _____, Philippines.

[Insert NAME OF BIDDER OR ITS AUTHORIZED REPRESENTATIVE]

[Insert signatory's legal capacity]
Affiant

[Jurat]

[Format shall be based on the latest Rules on Notarial Practice]