




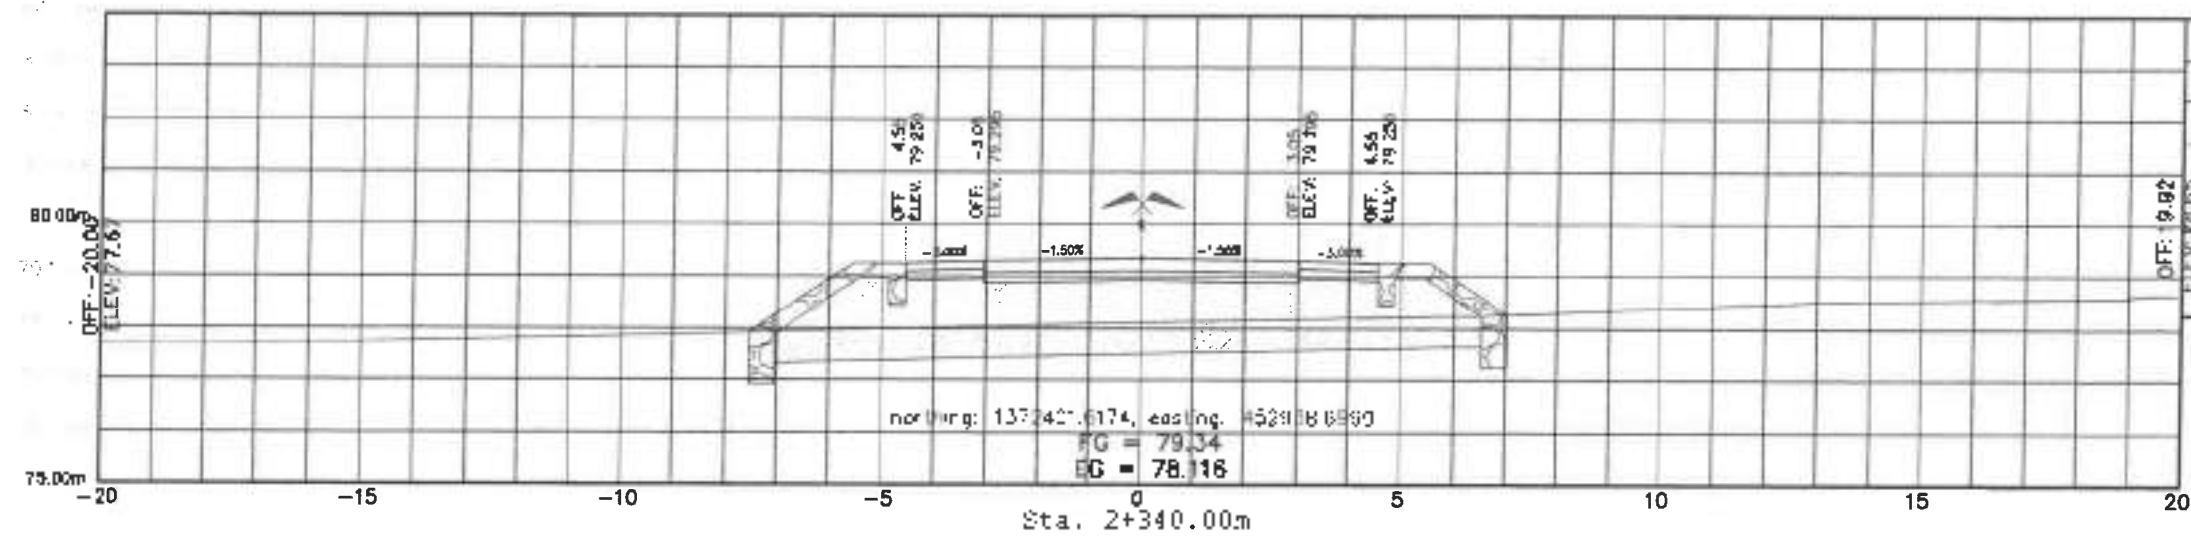

| Material(s) at Station K002+340.00 |       |
|------------------------------------|-------|
| Material Name                      | Area  |
| CUT                                | 0.00  |
| FILL                               | 18.49 |
| ITEM 102(1)                        | 8.14  |
| ITEM 103(1)a                       | 1.00  |
| ITEM 505(2)a                       | 2.82  |

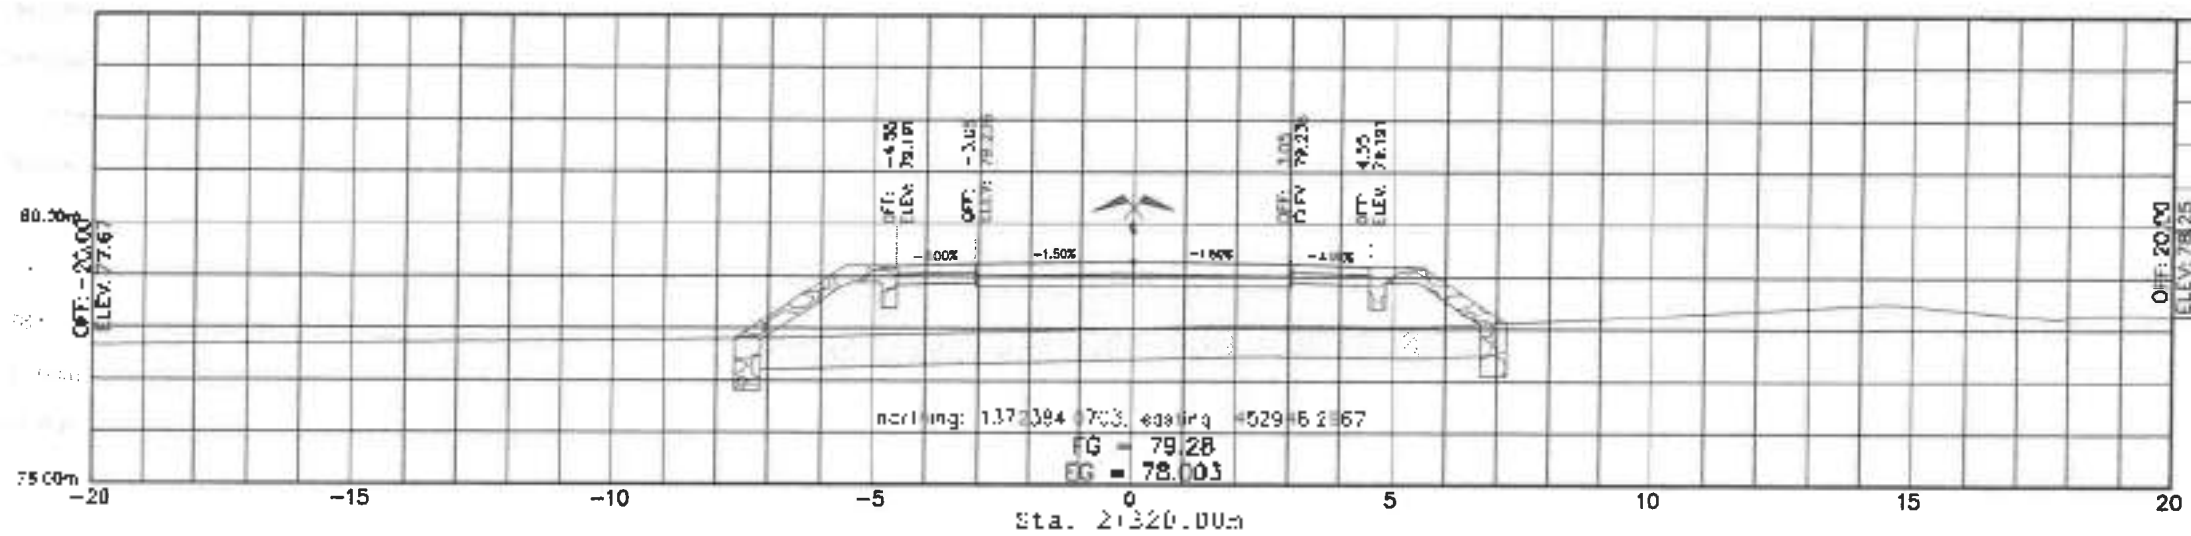

| Material(s) at Station K002+320.00 |       |
|------------------------------------|-------|
| Material Name                      | Area  |
| CUT                                | 0.00  |
| FILL                               | 18.63 |
| ITEM 102(1)                        | 8.23  |
| ITEM 103(1)a                       | 1.00  |
| ITEM 505(2)a                       | 2.93  |

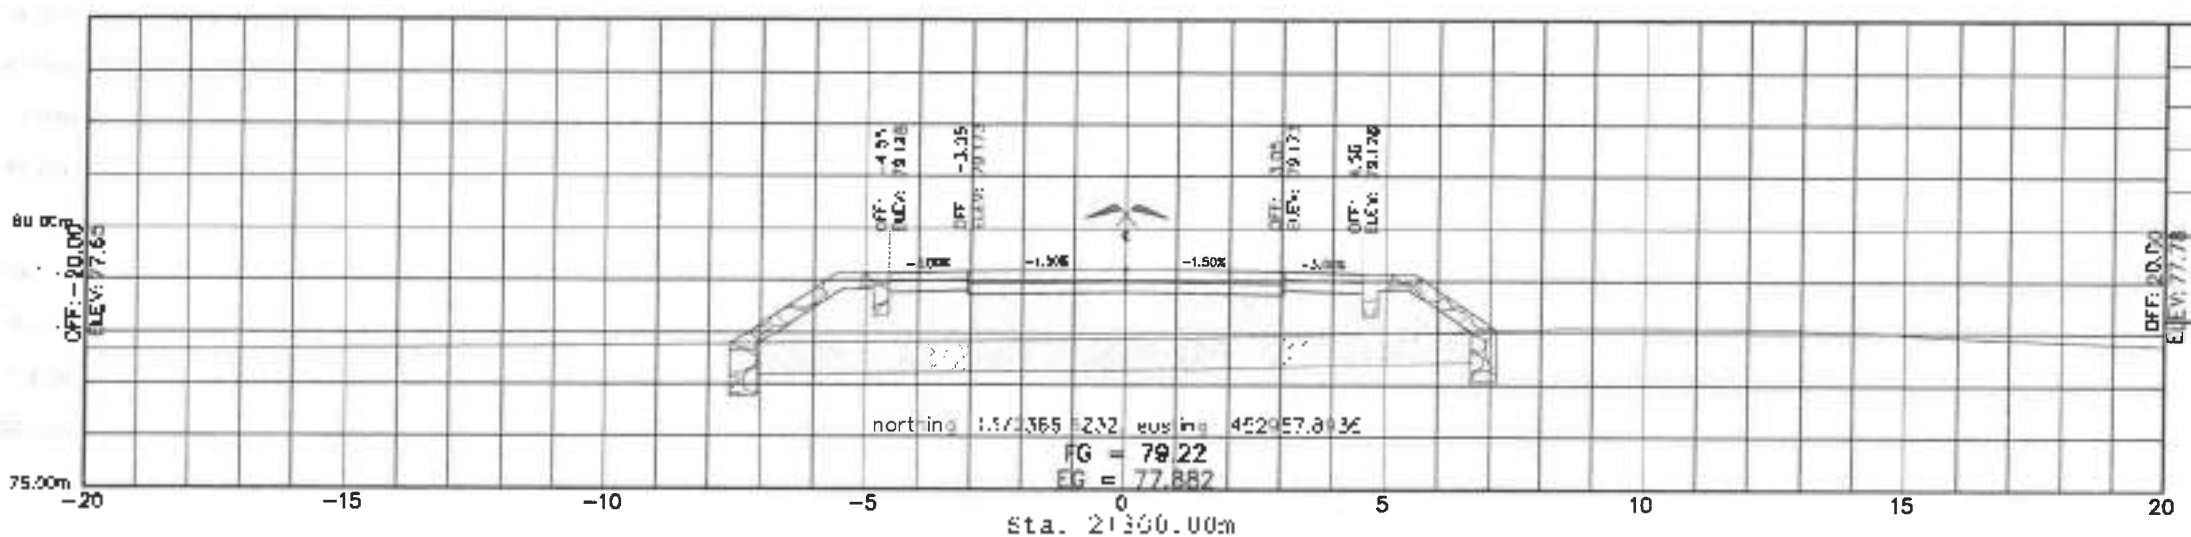

| Material(s) at Station K002+300.00 |       |
|------------------------------------|-------|
| Material Name                      | Area  |
| CUT                                | 0.00  |
| FILL                               | 20.02 |
| ITEM 102(1)                        | 8.23  |
| ITEM 103(1)a                       | 1.00  |
| ITEM 505(2)a                       | 2.88  |

## DETAILED CROSS SECTION

SCALE 1:100

METERS



Republic of the Philippines  
DEPARTMENT OF PUBLIC WORKS AND HIGHWAYS  
REGIONAL OFFICE No. VII  
**NORTHERN SAMAR FIRST  
DISTRICT ENGINEERING OFFICE**  
District Engineer, Northern Samar

PROJECT NAME & LOCATION  
**CONSTRUCTION OF CAG-ABACA -  
CULARIMA - GENERAL MALVAR ROAD,  
CATARMAN, NORTHERN SAMAR**  
CATARMAN, NORTHERN SAMAR

PROJECT NAME & LOCATION  
**DETAILED CROSS SECTION**

DESIGNED BY  
*Ch*  
**MARTIN DELA TORRE**  
2020/01/11

APPROVED BY  
*Mason*  
**MARDONALD N. EMAN**  
DISTRICT ENGINEER  
Date: 2020/01/11

SUBMITTED BY  
*Andy*  
**ANDY S. ERENO**  
PROJECT ENGINEER  
Date: 2020/01/11


RECHECKED BY  
*WV*  
**WVIANNE BIACO**  
PROJECT ENGINEER  
Date: 2020/01/11

APPROVED BY  
*Alvin*  
**ALVIN A. IGNACIO**  
DISTRICT ENGINEER  
Date: 2020/01/11


SET NO. SHEET NO.  
CG 01  
08 02






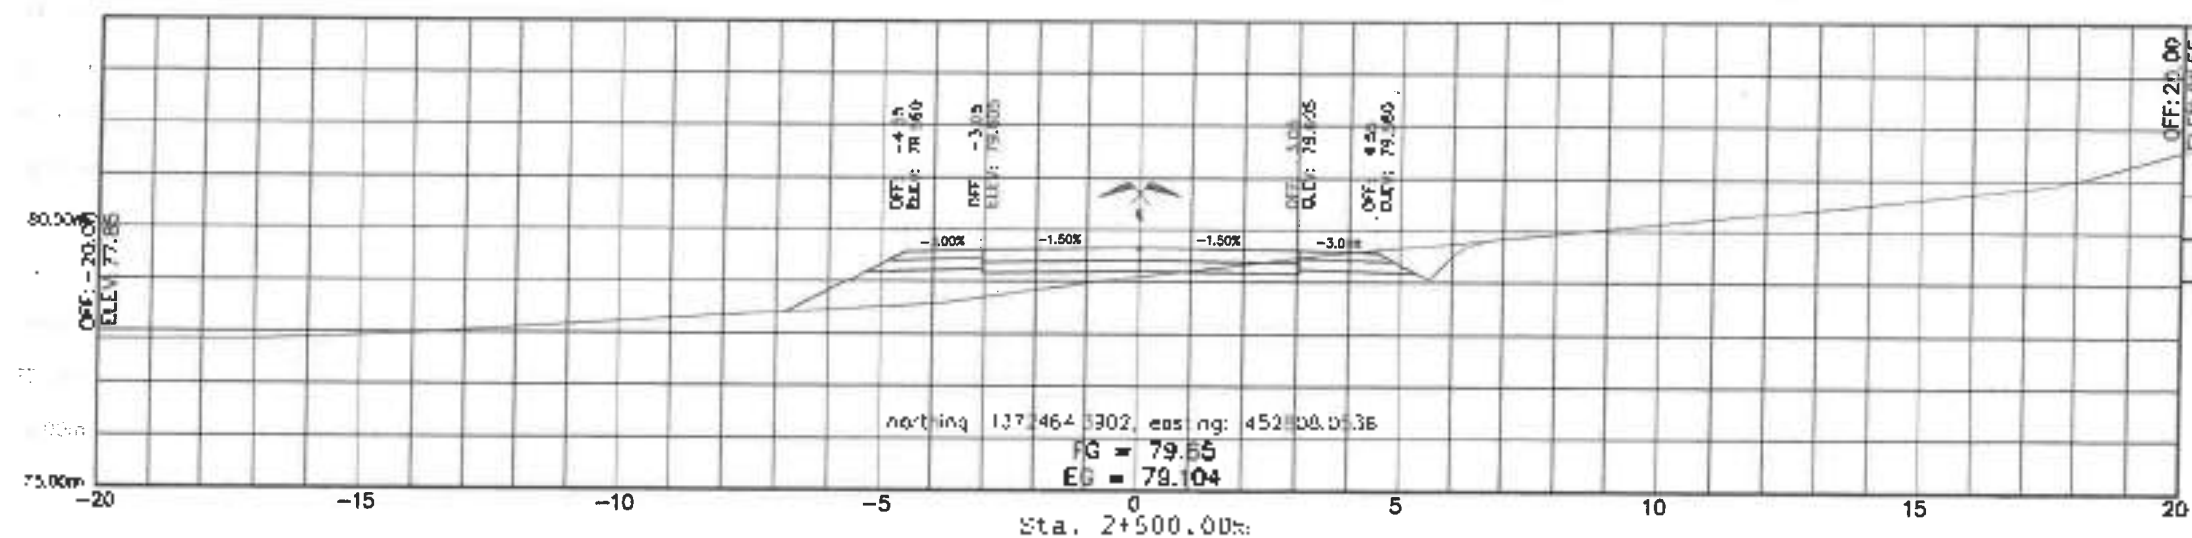

| Materials at Station K002+500.00 |      |
|----------------------------------|------|
| Material Name                    | Area |
| CUT                              | 1.12 |
| FILL                             | 3.57 |
| ITEM 103(1)a                     | 0.00 |
| ITEM 505(2)a                     | 0.00 |

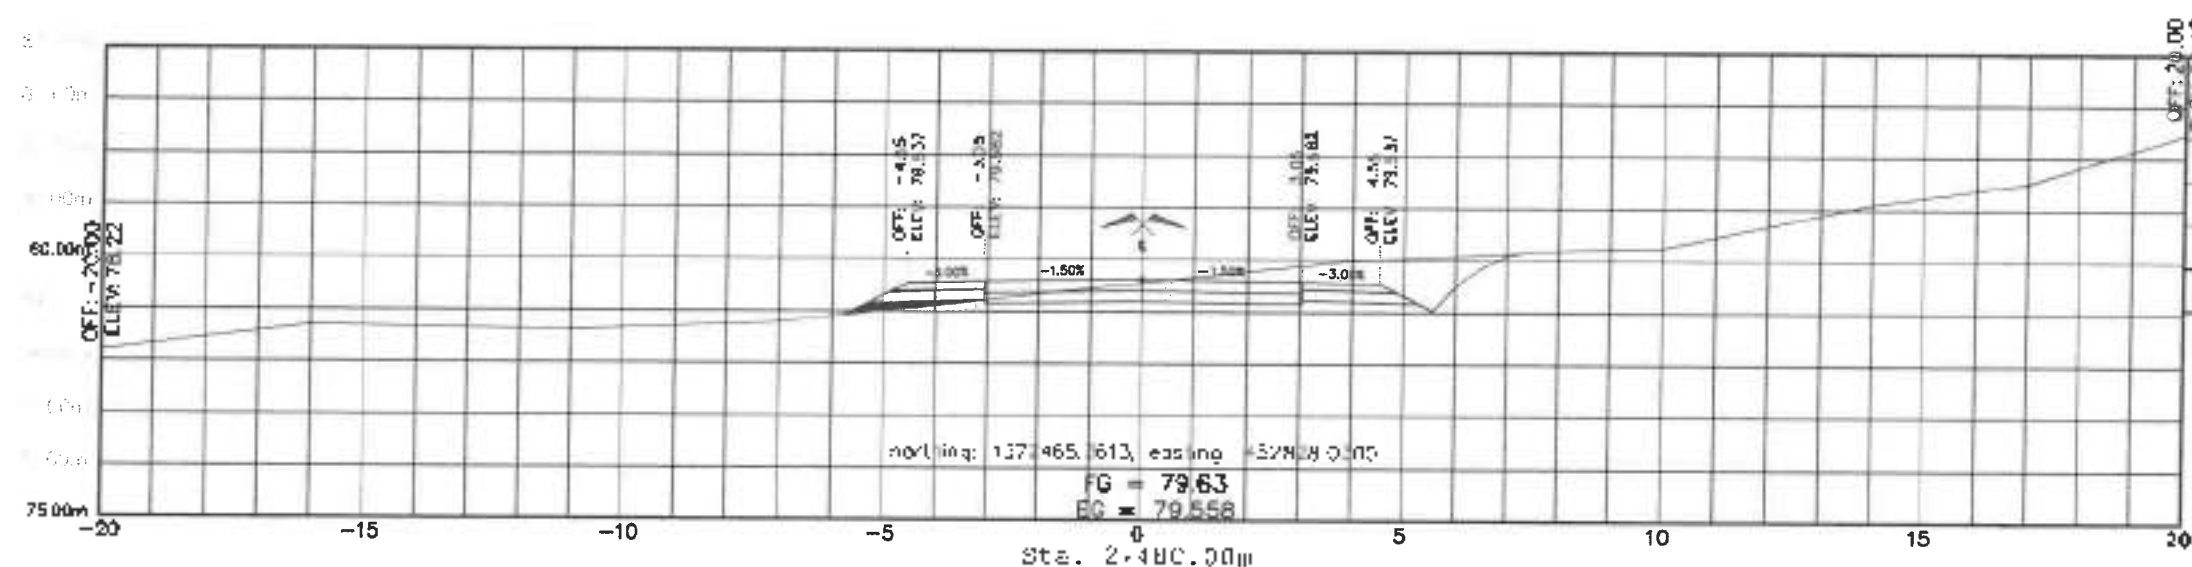



| Materials at Station K002+400.00 |      |
|----------------------------------|------|
| Material Name                    | Area |
| CUT                              | 4.32 |
| FILL                             | 0.82 |
| ITEM 103(1)a                     | 0.00 |
| ITEM 505(2)a                     | 0.00 |

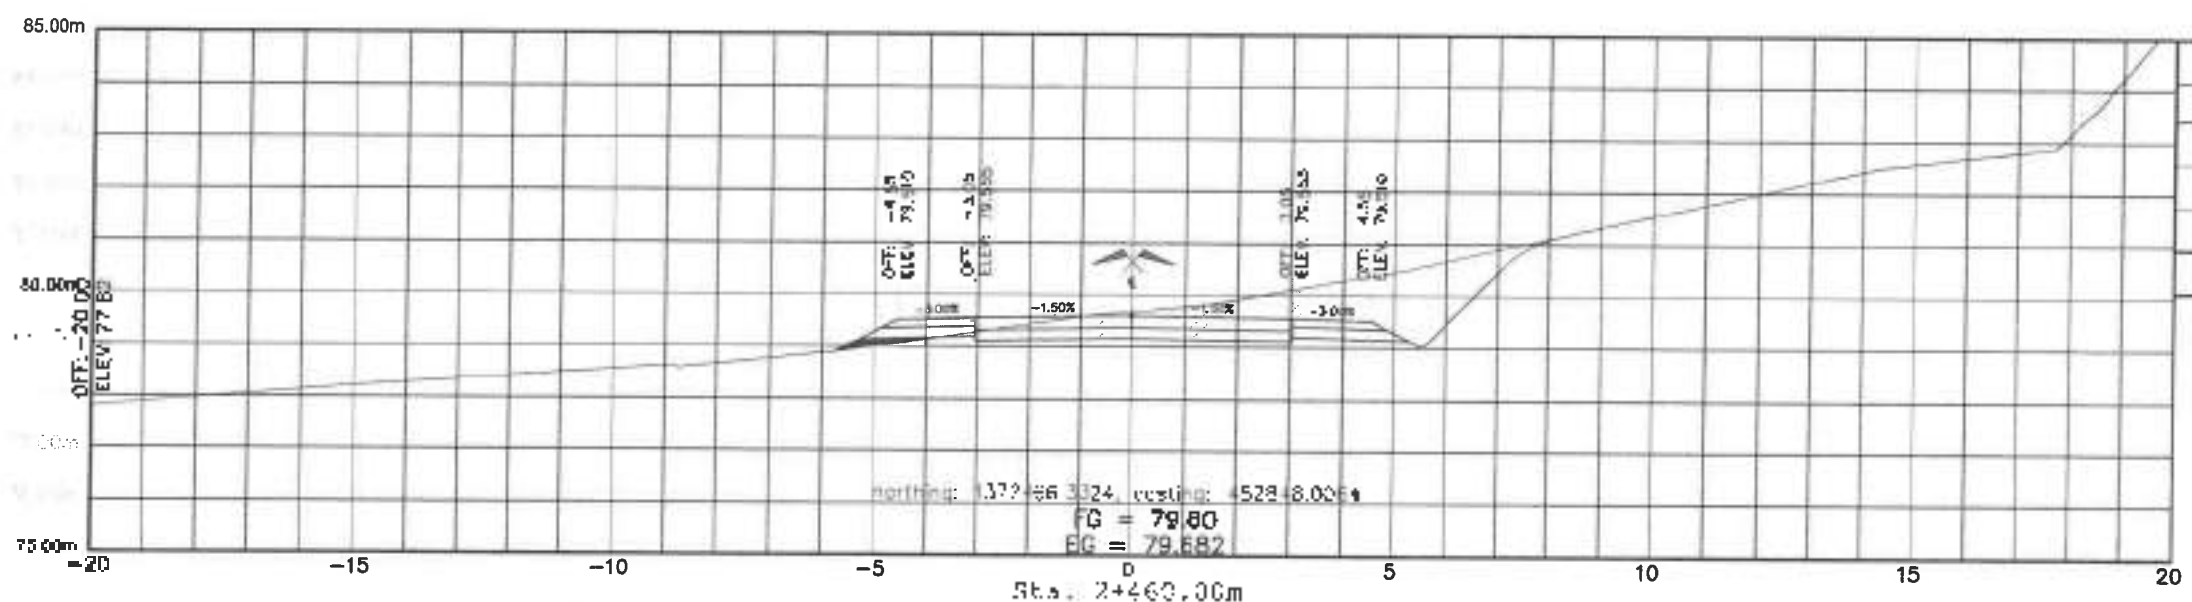


| Materials at Station K002+460.00 |      |
|----------------------------------|------|
| Material Name                    | Area |
| CUT                              | 7.18 |
| FILL                             | 0.82 |
| ITEM 103(1)a                     | 0.00 |
| ITEM 505(2)a                     | 0.00 |

# **DETAILED CROSS SECTION** SCALE: 1:100 METERS

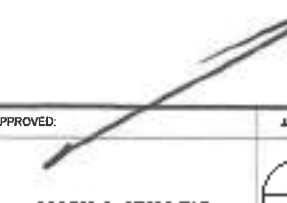
|   |   |                                                                       |   |   |   |   |   |                                   |                                 |
|---|---|-----------------------------------------------------------------------|---|---|---|---|---|-----------------------------------|---------------------------------|
|  <p>Department of Public Works and Highways<br/>         REGIONAL OFFICE No. VI<br/> <b>NORTHERN SAMAR FIRST DISTRICT ENGINEERING OFFICE</b><br/>         Catarman, Northern Samar</p> | <p>PROJECT NAME &amp; LOCATION<br/> <b>CONSTRUCTION OF CAG-ABACA - CULARMA - GENERAL MALVAR ROAD, CATARMAN, NORTHERN SAMAR</b></p> | <p>PROJECT NAME &amp; LOCATION<br/> <b>DETAILED CROSS SECTION</b></p> | <p>DESIGNED BY<br/> <br/> <b>MARTIN M. DELA TORRE</b><br/>         ENGINEER</p> | <p>CHECKED BY<br/> <br/> <b>MAR DONALD M. EIMAN</b><br/>         ASST. CHIEF, PLANNING AND DESIGN SECTION</p> | <p>APPROVED BY<br/> <br/> <b>ANDY S. SIRENO</b><br/>         CHIEF PLANNING AND DESIGN SECTION</p> | <p>APPROVED BY<br/> <br/> <b>VIVANG B. BIACO</b><br/>         ASST. DISTRICT ENGINEER</p> | <p>APPROVED:<br/> <br/> <b>ALVINA A. RAMACIO</b><br/>         DISTRICT ENGINEER</p> | <p>DATE<br/>         05/01/23</p> | <p>PAGE NO.<br/>         34</p> |
|   | <p>DATE: 05/01/23</p>   |                                                                       |   |   |   |   |   |                                   |                                 |

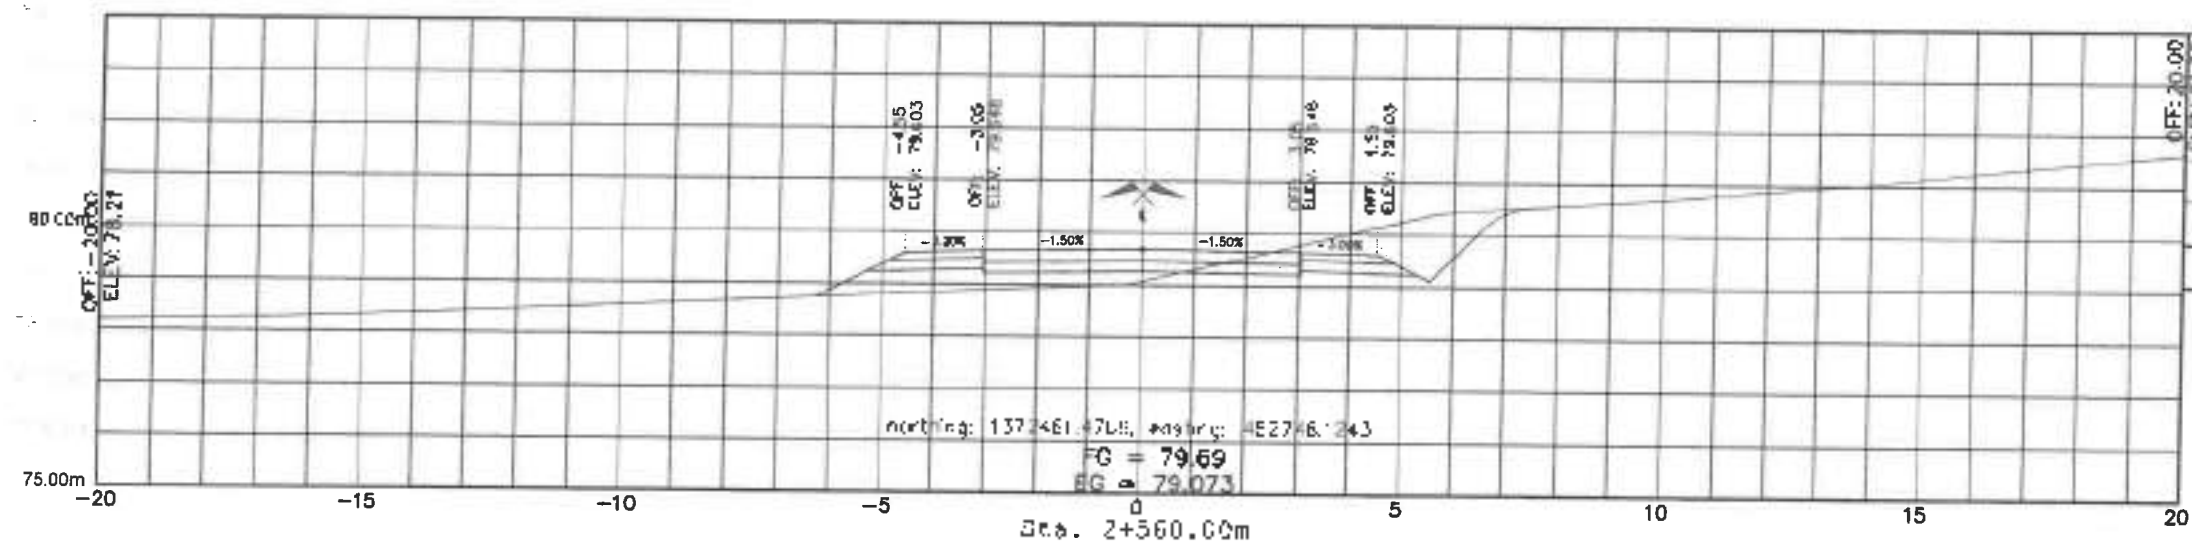

| Material(s) at Station K002+360.00 |      |
|------------------------------------|------|
| Material Name                      | Area |
| CUT                                | 2.96 |
| FILL                               | 2.76 |
| ITEM 109(1)a                       | 0.00 |
| ITEM 504(2)a                       | 0.00 |

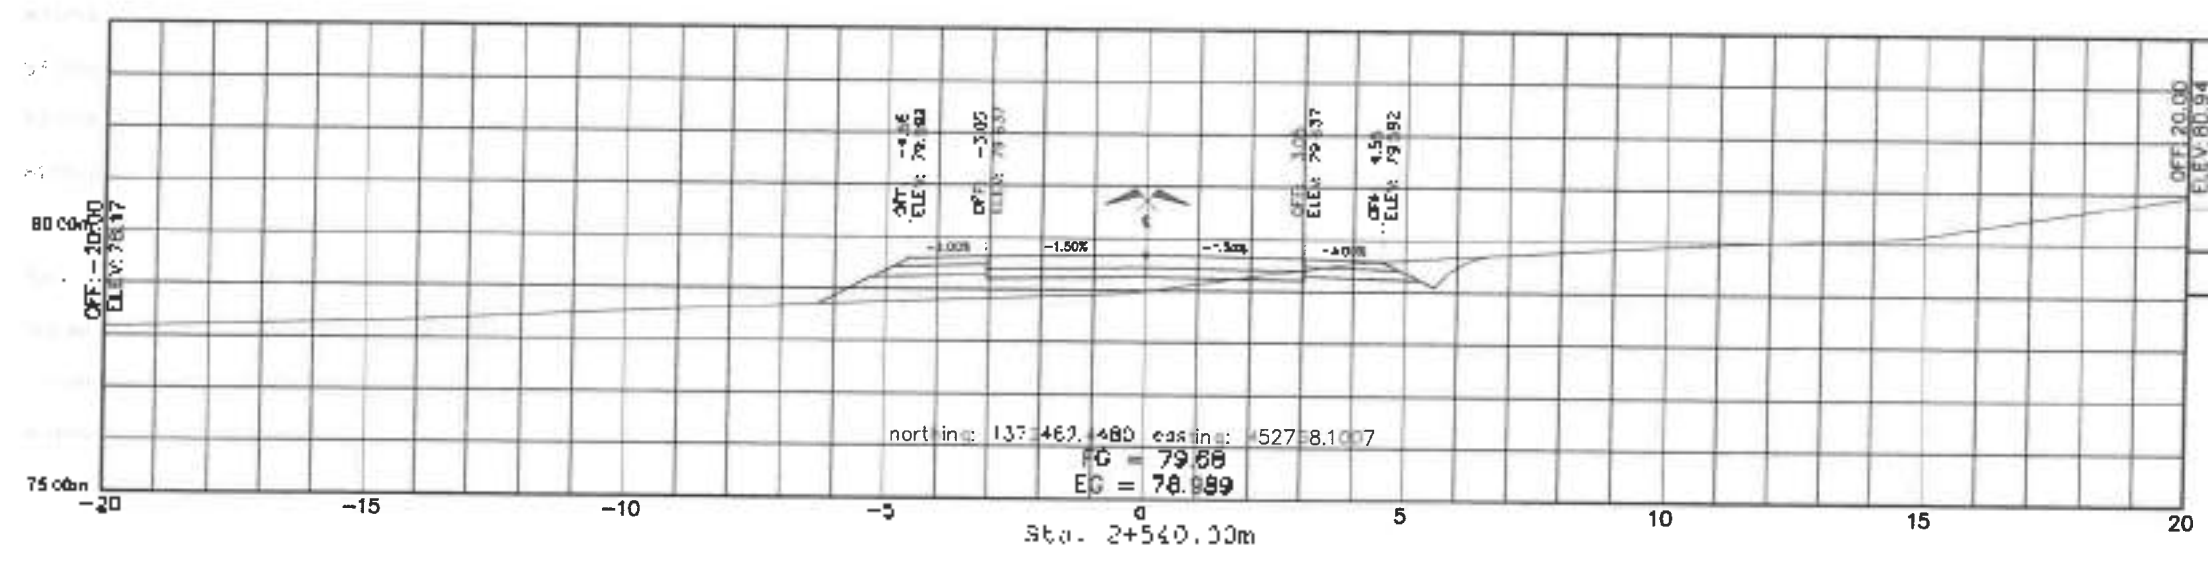

| Material(s) at Station K002+540.00 |      |
|------------------------------------|------|
| Material Name                      | Area |
| CUT                                | 0.63 |
| FILL                               | 4.63 |
| ITEM 103(1)a                       | 0.00 |
| ITEM 505(2)a                       | 0.00 |

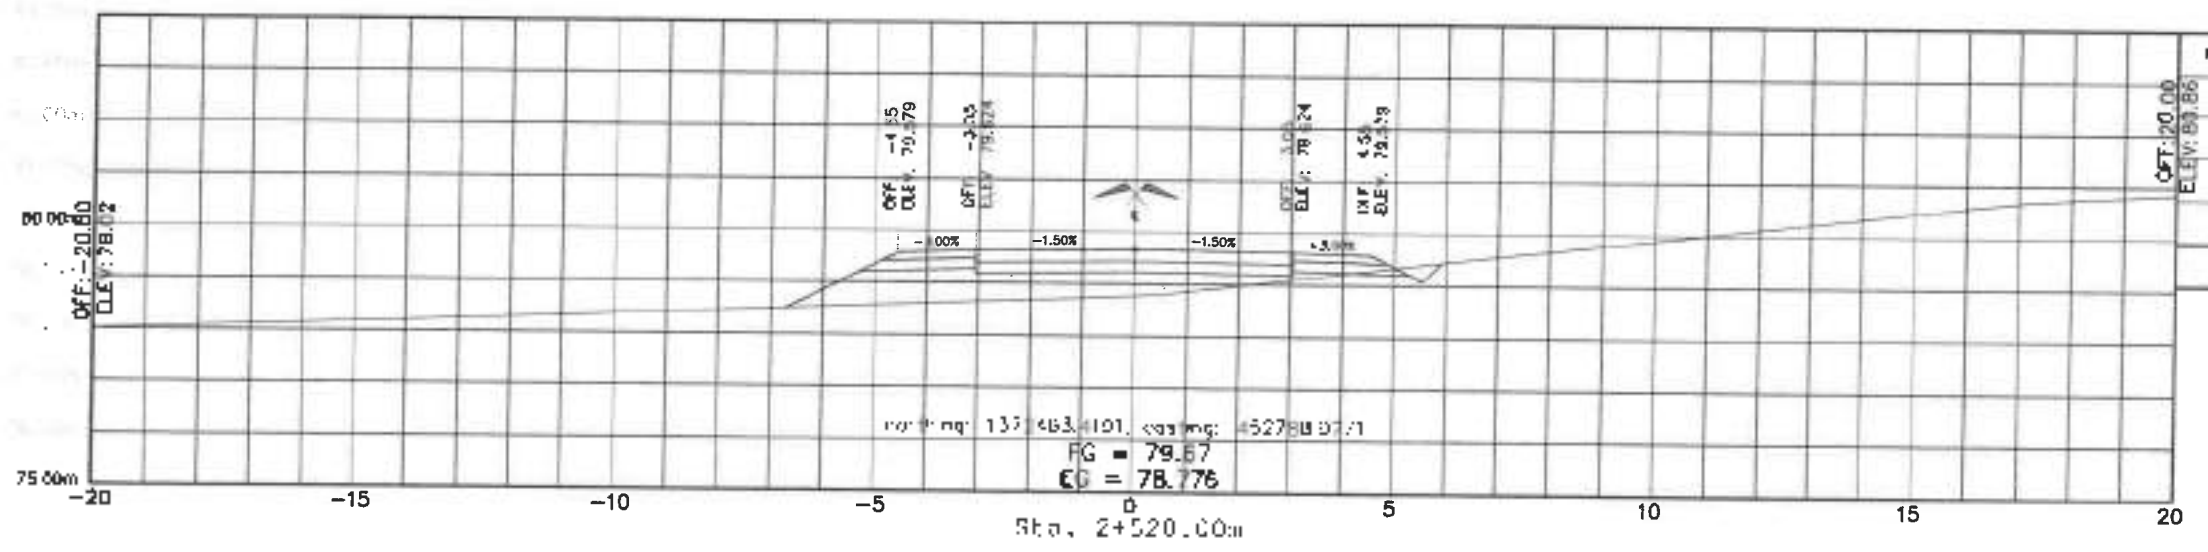

| Material(s) at Station K002+520.00 |      |
|------------------------------------|------|
| Material Name                      | Area |
| CUT                                | 0.30 |
| FILL                               | 6.25 |
| ITEM 103(1)a                       | 0.00 |
| ITEM 505(2)a                       | 0.00 |

## DETAILED CROSS SECTION

SCALE: 1:100 METERS



Republic of the Philippines  
DEPARTMENT OF PUBLIC WORKS AND HIGHWAYS  
Regional Office No. 8  
NORTHERN SAMAR FIRST  
DISTRICT ENGINEERING OFFICE  
Catbalogan, Northern Samar

PROJECT NAME & LOCATION  
CONSTRUCTION OF CAG-ABACA -  
CULARIMA - GENERAL MALVAR ROAD,  
CATARMAN, NORTHERN SAMAR  
C/FARMA, northern Samar

PROJECT AND LOCATION  
DETAILED CROSS SECTION

DESIGNED BY

MARTIN B. DELA TORRE  
ENGINEER II

PROPOSED

MAR DONALD H. ZIMAN  
ASST. CHIEF, PLANNING AND DESIGN SECTION

SUBMITTED

ANDY S. EREÑO  
CHIEF, PLANNING AND DESIGN SECTION

REVIEWED

WILLIAM G. BIACO  
ASST. DISTRICT ENGINEER

APPROVED


ALVIN A. IGNACIO  
DISTRICT ENGINEER

SET NO.


C-5  
42/83

SHEET NO.

43  
88

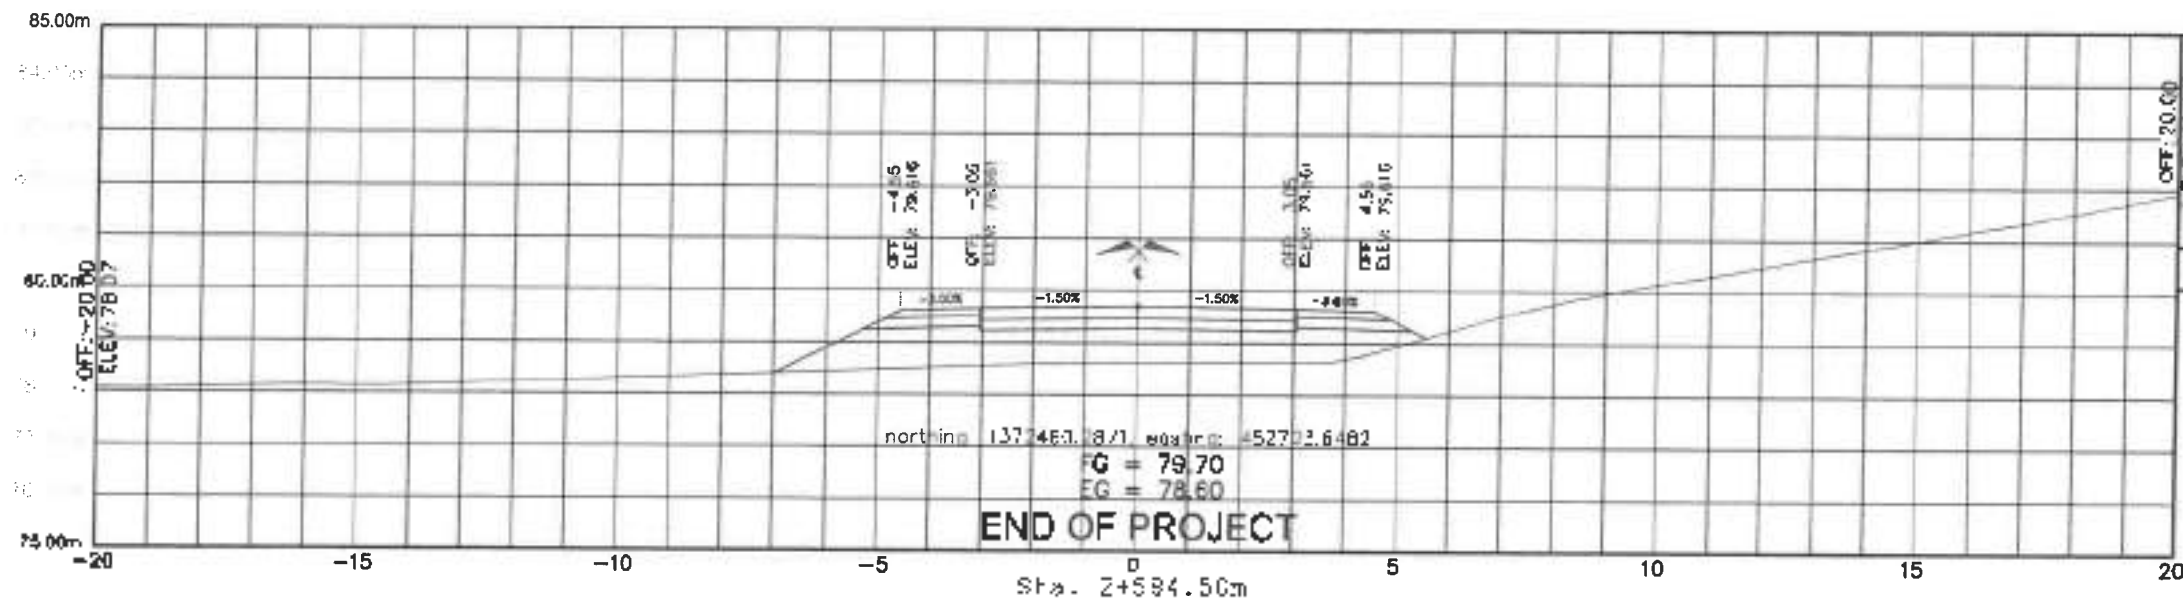

| Materials at Station K002+584.50 |      |
|----------------------------------|------|
| Material Name                    | Area |
| CUT                              | 0.00 |
| FILL                             | 8.57 |
| ITEM 103(1)a                     | 0.00 |
| ITEM 605(2)a                     | 0.00 |

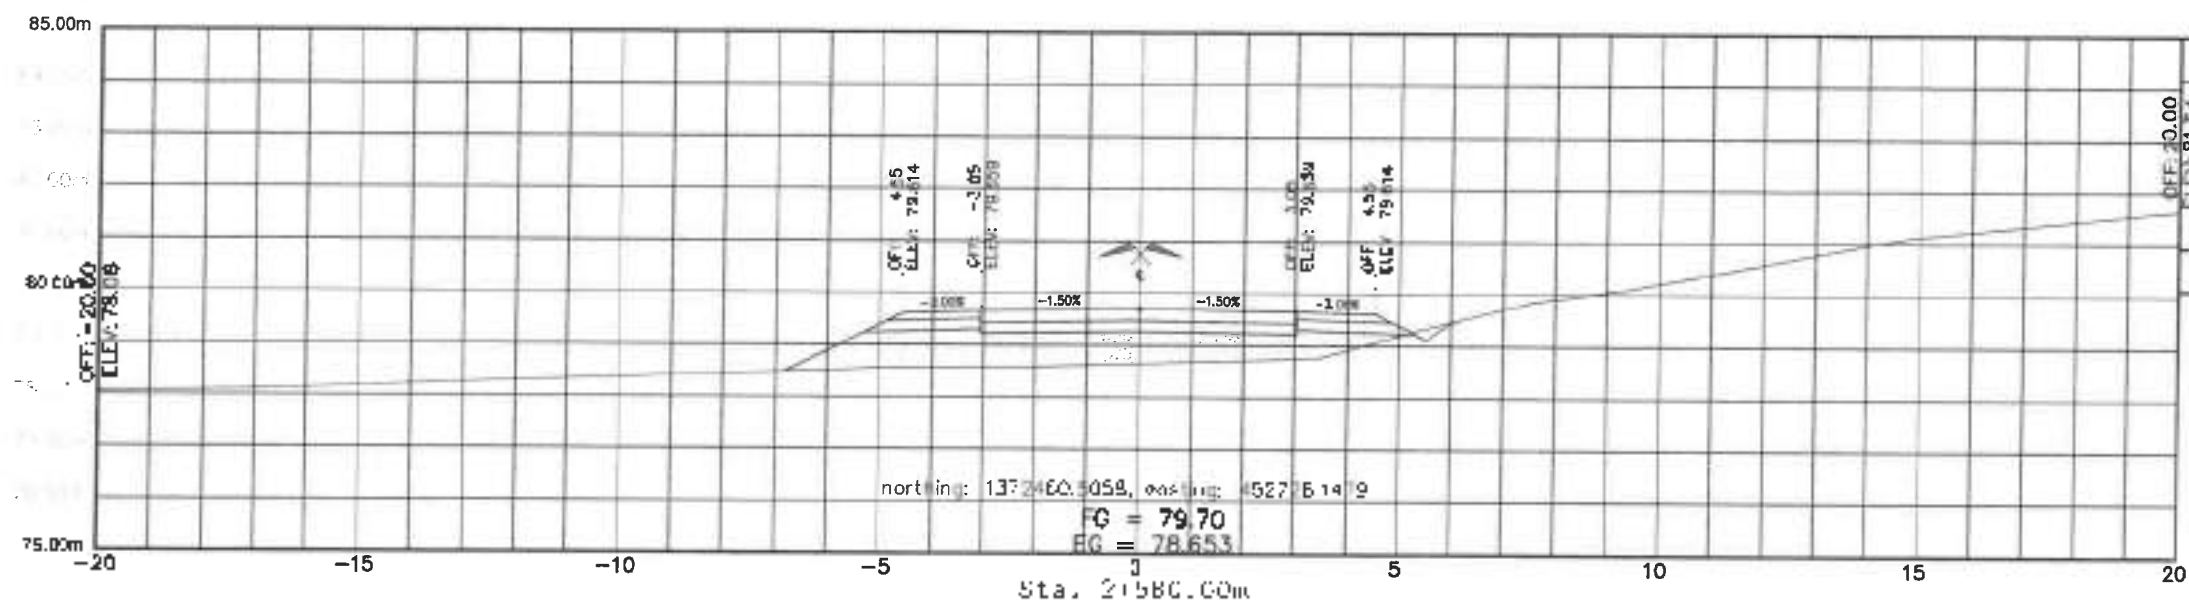

| Materials at Station K002+580.00 |      |
|----------------------------------|------|
| Material Name                    | Area |
| CUT                              | 0.00 |
| FILL                             | 8.89 |
| ITEM 103(1)a                     | 0.00 |
| ITEM 605(2)a                     | 0.00 |

## DETAILED CROSS SECTION

SCALE: 1:100

METERS



Department of Public Works and Highways  
Regional Office No. 1  
NORTHERN SAMAR FIRST  
DISTRICT ENGINEERING OFFICE  
Cataraman, Northern Samar

PROJECT NAME & LOCATION  
CONSTRUCTION OF CAQ-ABACA  
CULARIMA - GENERAL MALVAR ROAD,  
CATARAMAN, NORTHERN SAMAR

PROJECT NAME & LOCATION  
DETAILED CROSS SECTION

DESIGNED BY  
MARVIN R. DELA TORRE  
ENGINEER II

REVIEWED  
MAR DONALD N. EIMAN  
ASST. REGIONAL ENGINEER III

SUBMITTED  
ANDY S. DEPERO  
CITY PLANNING AND DESIGN DIVISION

DESIGNED BY  
VIVIANO G. BIACO  
CITY PLANNING AND DESIGN DIVISION

APPROVED  
ALVIN A. NGNACIO  
CITY PLANNING AND DESIGN DIVISION

DATE  
DATE





Government Center Building, 3rd Fl.,  
1000

Project: \_\_\_\_\_

Cost: \_\_\_\_\_

Location: \_\_\_\_\_

Field Number: \_\_\_\_\_

Implementing Agency/Unit: \_\_\_\_\_

Development Partner: \_\_\_\_\_

Contract/Order No.: \_\_\_\_\_

Bill Description of Project: \_\_\_\_\_

Project Details:

| Project Data |            |                           | Project Status           |              |                     |                |         |
|--------------|------------|---------------------------|--------------------------|--------------|---------------------|----------------|---------|
| Operation    | Start Date | Target Date of Completion | Percentage of Completion | As of (Date) | Cost Incurred (Php) | Days Completed | Remarks |
|              |            |                           |                          |              |                     |                |         |
|              |            |                           |                          |              |                     |                |         |
|              |            |                           |                          |              |                     |                |         |

For verification or completion about this project, please contact the Regional Office or District Office having jurisdiction on this project.

City/Regional Office No./Address: \_\_\_\_\_

Address: \_\_\_\_\_


Contact No. \_\_\_\_\_ or Text/Cell/Office No. 0925-5241917

## COA STANDARD PROJECT BILLBOARD

### SPECIFICATIONS:

1. TARPAULIN, WHITE, 8 FT X 8 FT
2. RESOLUTION : 70 DPI
3. FONT : HELVETICA
4. FONT SIZE : MAIN INFORMATION - 3"  
SUB-INFORMATION - 1"
5. FONT COLOR: BLACK
6. BACKGROUND COLOR: WHITE

### COA BILLBOARD FRAME (NOT TO SCALE, ALL DIMENSIONS ARE IN METERS)

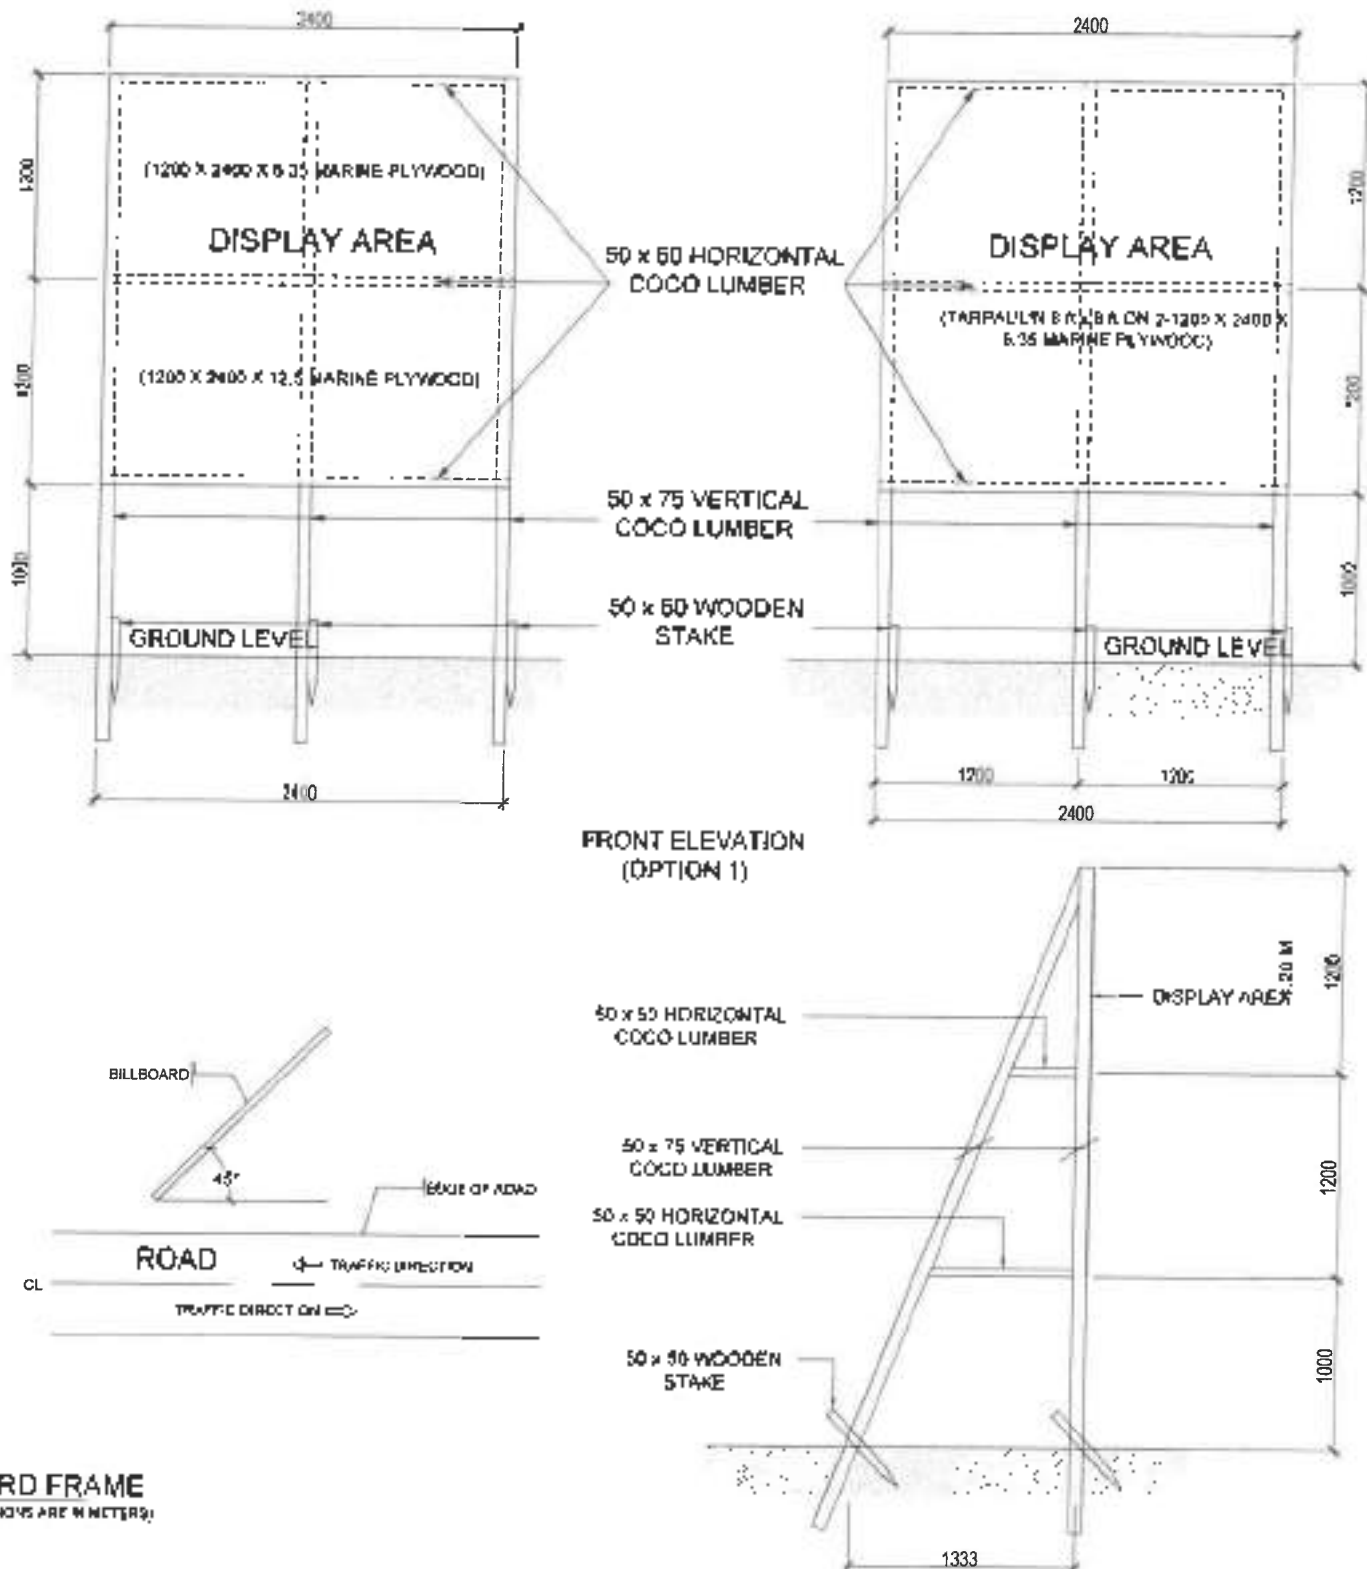

Regional Office of the Department of Public Works and Highways  
REGIONAL OFFICE No. 1  
NORTHERN SAMAR FIRST  
DISTRICT ENGINEERING OFFICE  
Catapangan, Northern Samar

PROJECT NAME & LOCATION  
CONSTRUCTION OF CAGABAGA -  
CULARIMA - GENERAL MALVAR ROAD,  
CATARMAN, NORTHERN SAMAR

PROJECT NAME & LOCATION  
COA BILLBOARD DETAILS

DESIGNED BY  
MARTIN M. DELA TORRE  
ENGINEER II

REVIEWED  
MAR DONALD M. EIMAN  
ARCHITECT, PLANNING AND DESIGN SECTION

SUBMITTED  
ANDY S. ERENO  
CHIEF, PLANNING AND DESIGN SECTION

APPROVED  
VIVIANO BIACO  
NORTHERN SAMAR DISTRICT ENGINEER

APPROVED  
ALVIN A. JGNAO  
DISTRICT ENGINEER

REV NO. 00  
SHEET NO. 01