


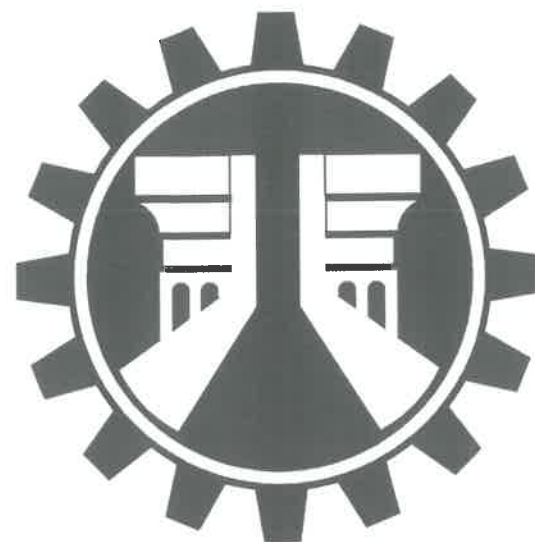

D P W H

Republic of the Philippines


DEPARTMENT OF PUBLIC WORKS AND HIGHWAYS

**Capiz 2nd District Engineering Office
Dumalag, Capiz**

**Province of Capiz
Island of Panay**


PLANS FOR THE PROJECT OF:

**Repair/Maintenance of DND Building, 3rd Installation Management
Battalion, Camp General Macario Peralta, Jamindan, Capiz**

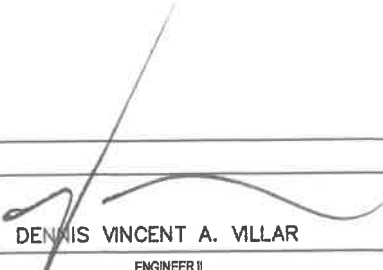PREPARED BY:	CHECKED BY:	RECOMMENDING APPROVAL:	APPROVED:
 DENNIS VINCENT A. VILLAR ENGINEER II	 MYLENE D. VILLABETO CHIEF MAINTENANCE SECTION	 SALVADOR A. RIPALDA CHIEF ASSISTANT DISTRICT ENGINEER	 GERARDO G. PARRA, JR. D.C. DISTRICT ENGINEER

HALLWAY


ITEM NO.	DESCRIPTION	QTY.	UNIT
PART II. OTHER GENERAL REQUIREMENTS			
B.5 (1)	Project Billboard / Signboard	2.00	ea.
B.7 (1)	Occupational Safety and Health	1.00	ls.
B.9 (1)	Mobilization/Demobilization	1.00	ls.
PART III - CIVIL, MECHANICAL, ELECTRICAL, AND SANITARY/ PLUMBING WORKS			
DIVISION I - GENERAL			
PART A. EARTHWORK			
801 (1)	Removal of Structures and Obstruction	1.00	ls.
PART C. FINISHING WORKS			
1003 (1)a1	Ceiling (4.5mm, Metal Frame, Fiber Cement Board)	339.91	m ²
1014 (1) a2	Prepainted Metal Sheets (above 0.427 mm, Corrugated Type, Long Span)	339.91	m ²
1018 (1)	Glazed Tiles and Trims	63.36	m ²
1018 (2)	Unglazed Tiles	8.64	m ²
1032 (1) a	Painting Works (Masonry/ Concrete)	339.91	m ²
1032 (1) c	Painting Works (Steel)	100.71	m ²
1047 (5) b	Metal Structure Accessories (Sagrods)	168.58	m ²
1047(8) a	Structural Steel (Trusses)	3,443.10	kgs.
1047(8) b	Structural Steel (Purlins)	2,899.85	kgs.

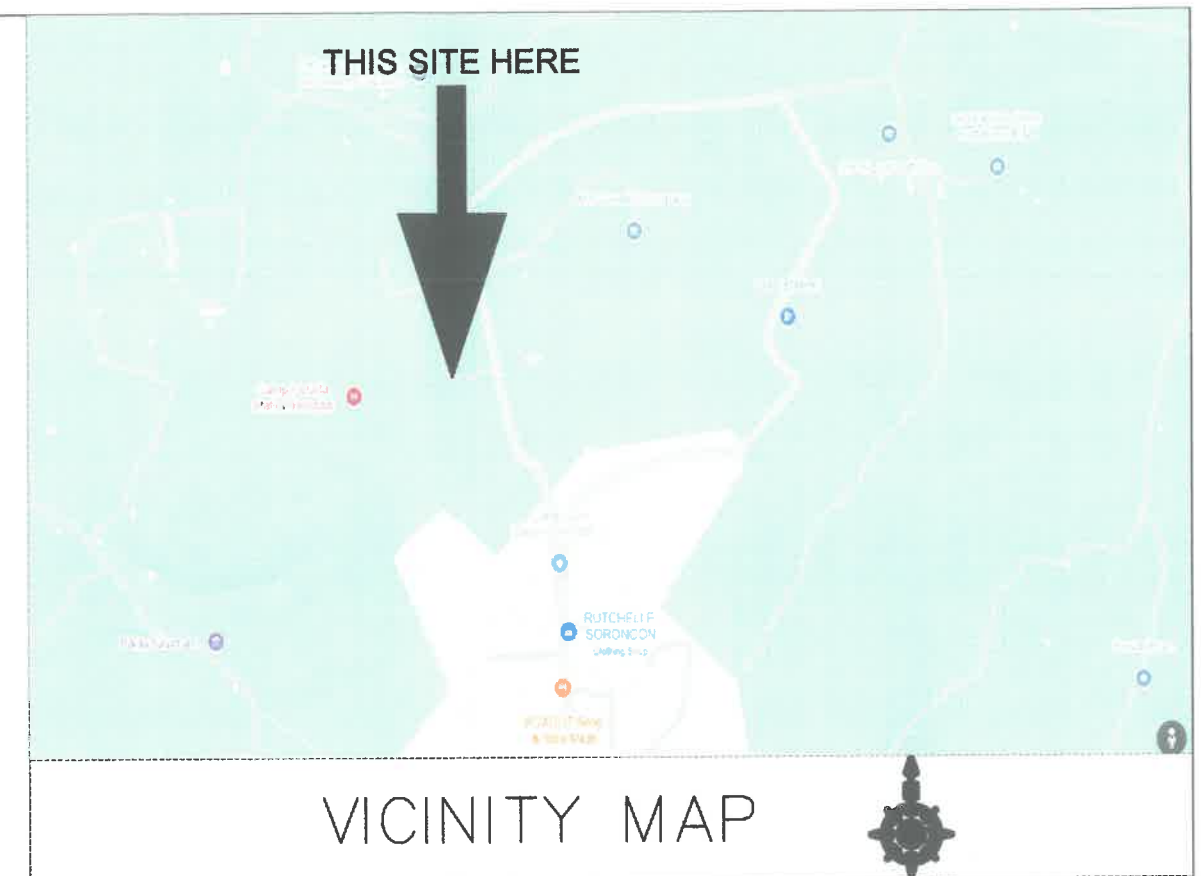

SUMMARY OF QUANTITIES







 DPWH Republic of the Philippines DEPARTMENT OF PUBLIC WORKS AND HIGHWAYS Capiz 2nd District Engineering Office Dumalag, Capiz	PROJECT & LOCATION	SHEET CONTENTS :	PREPARED BY:	CHECKED BY:	RECOMMENDING APPROVAL:	APPROVED:	SHT NO. :
	Repair/Maintenance of DND Building, 3rd Installation Management Battalion, Camp General Macario Peralta, Jamindan, Capiz	- VICINITY MAP - SUMMARY OF QUANTITIES	DENNIS VINCENT A. VILLAR ENGINEER II	MYLENE D. VILLABETO CHIEF MAINTENANCE SECTION	SALVADOR T. RIPALDA OIC, ASSISTANT DISTRICT ENGINEER	GERARDO G. PARRA, JR. OIC, DISTRICT ENGINEER	1 4



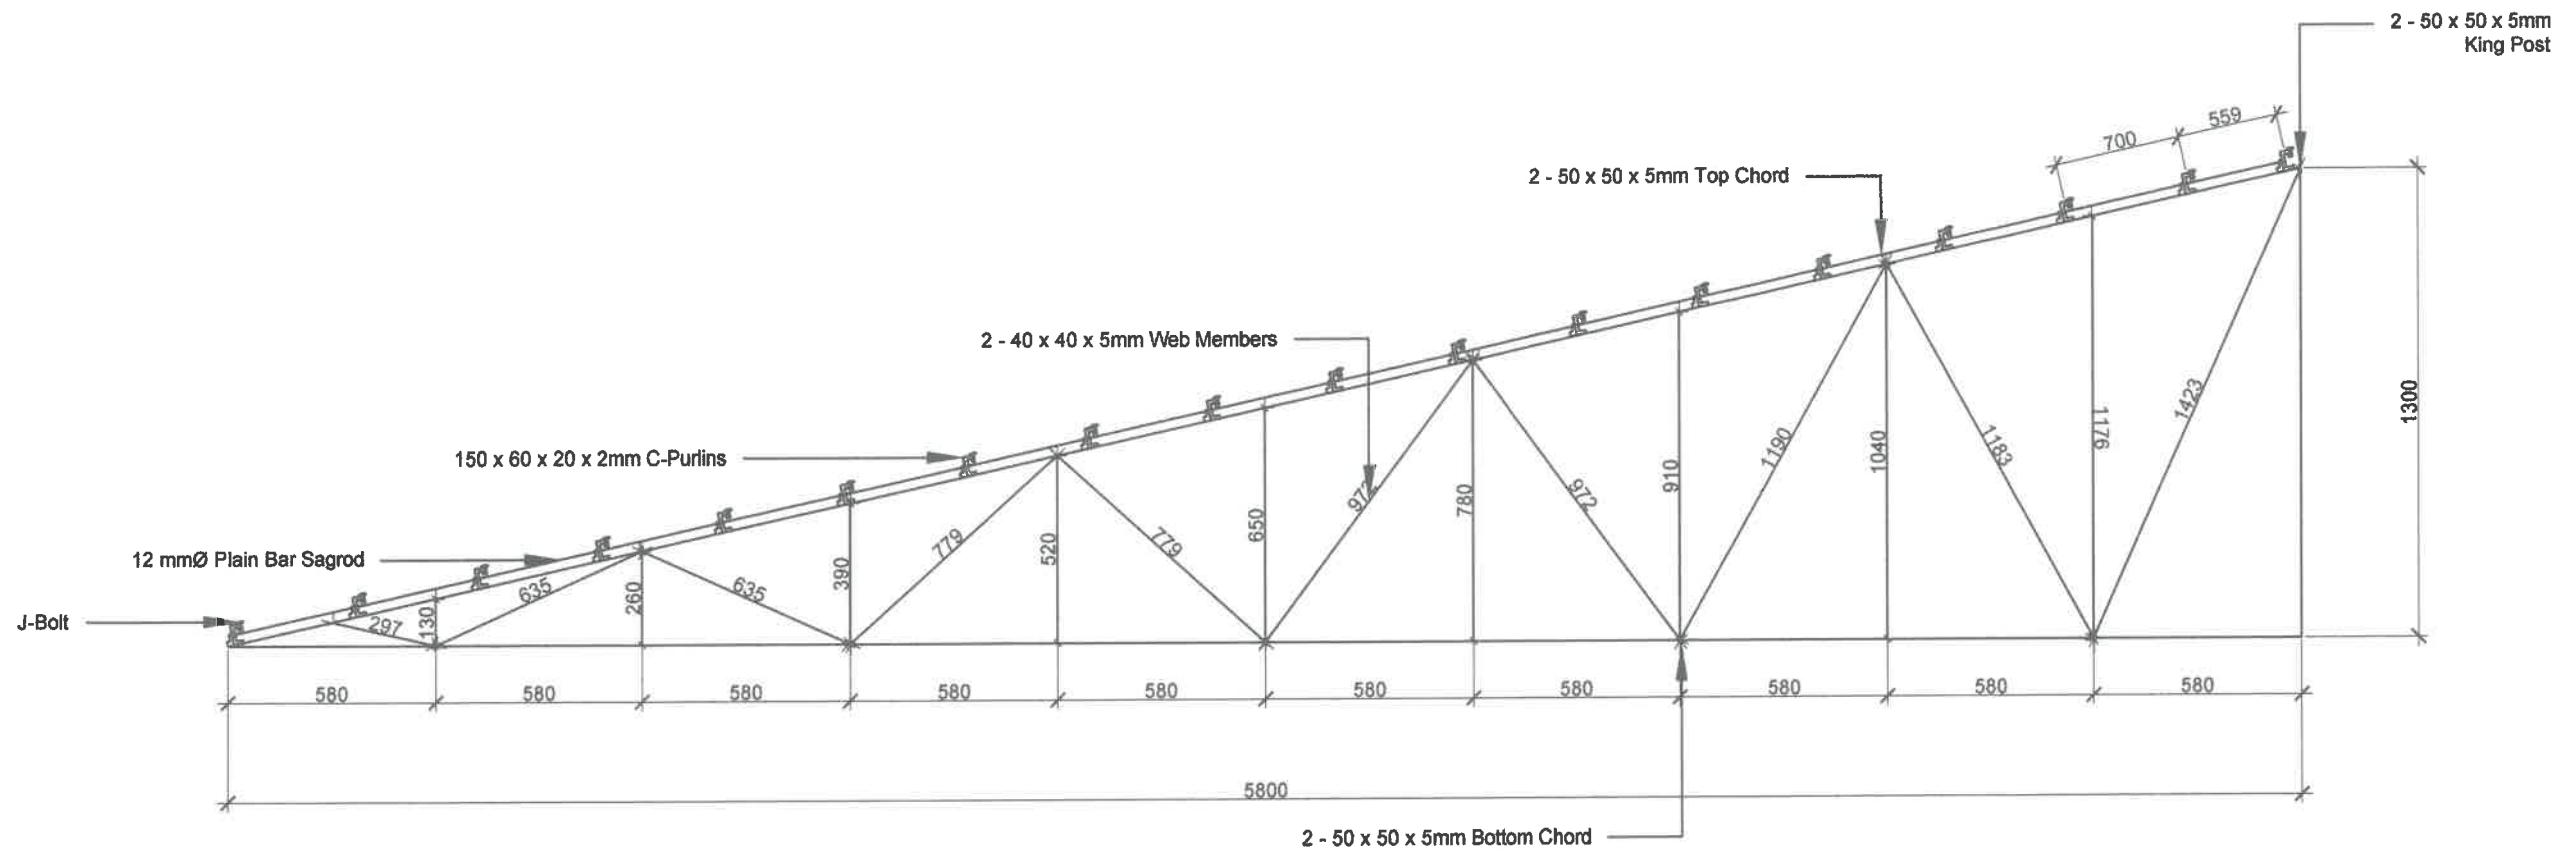

TRUSS 1 DETAIL
SCALE 1 : 10 M

- NOTE:
1. TOP & BOTTOM CHORD AND KING POST ARE FULLY WELDED TO GUSSET & BASE PLATES
 2. THE CONTRACTOR SHALL PROVIDE TEMPORARY ERECTION OF BRACING AND SHORING AND MEASURE ACTUAL DIMENSIONS PRIOR TO THE FABRICATION/ INSTALLATION OF ALL TRUSSES.

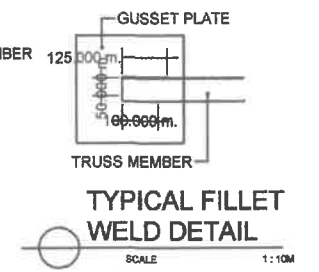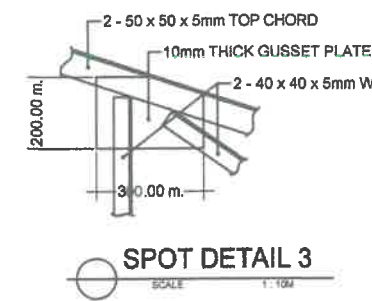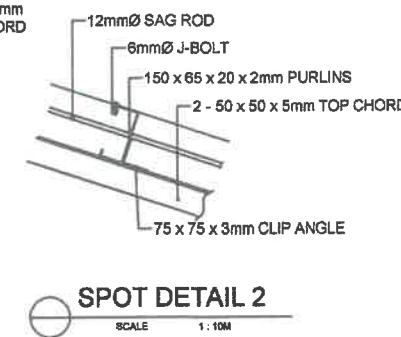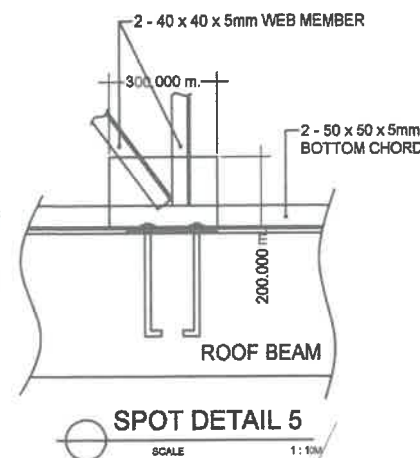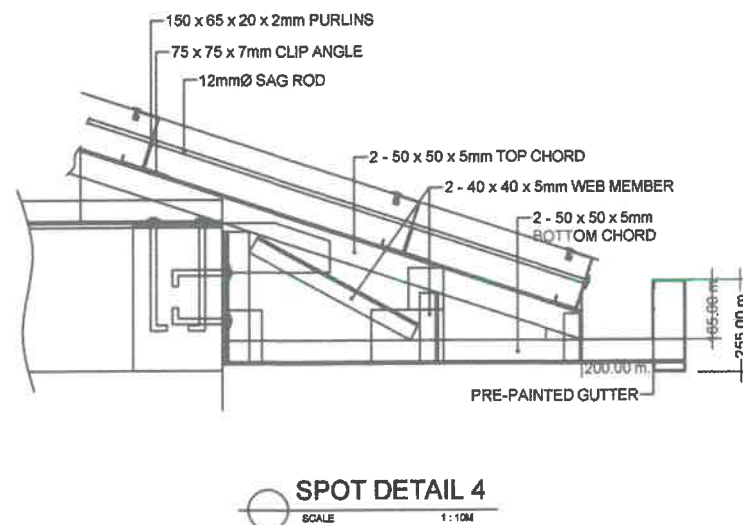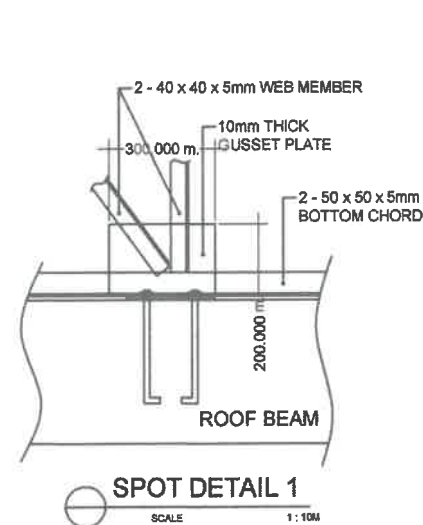

DPWH
Republic of the Philippines
DEPARTMENT OF PUBLIC WORKS AND HIGHWAYS
Capiz 2nd District Engineering Office
Dumaliag, Capiz

PROJECT & LOCATION
Repair/Maintenance of DND Building, 3rd Installation Management Battalion,
Camp General Macario Peralta, Jamindan, Capiz

SHEET CONTENTS :
• TRUSS 1 DETAIL OF 31MB ADMINISTRATIVE BLDG.
• SPOT DETAILS


PREPARED BY:
DENNIS VINCENT A. VILLAR
ENGINEER II

CHECKED BY:
MYLENE D. VILLABETO
CHIEF MAINTENANCE SECTION

RECOMMENDING APPROVAL:
SALVADOR T. RIPALDA
OIC, ASSISTANT DISTRICT ENGINEER

APPROVED:
GERARDO G. PARRA, JR.
OIC, DISTRICT ENGINEER

SHT NO. :
3
4

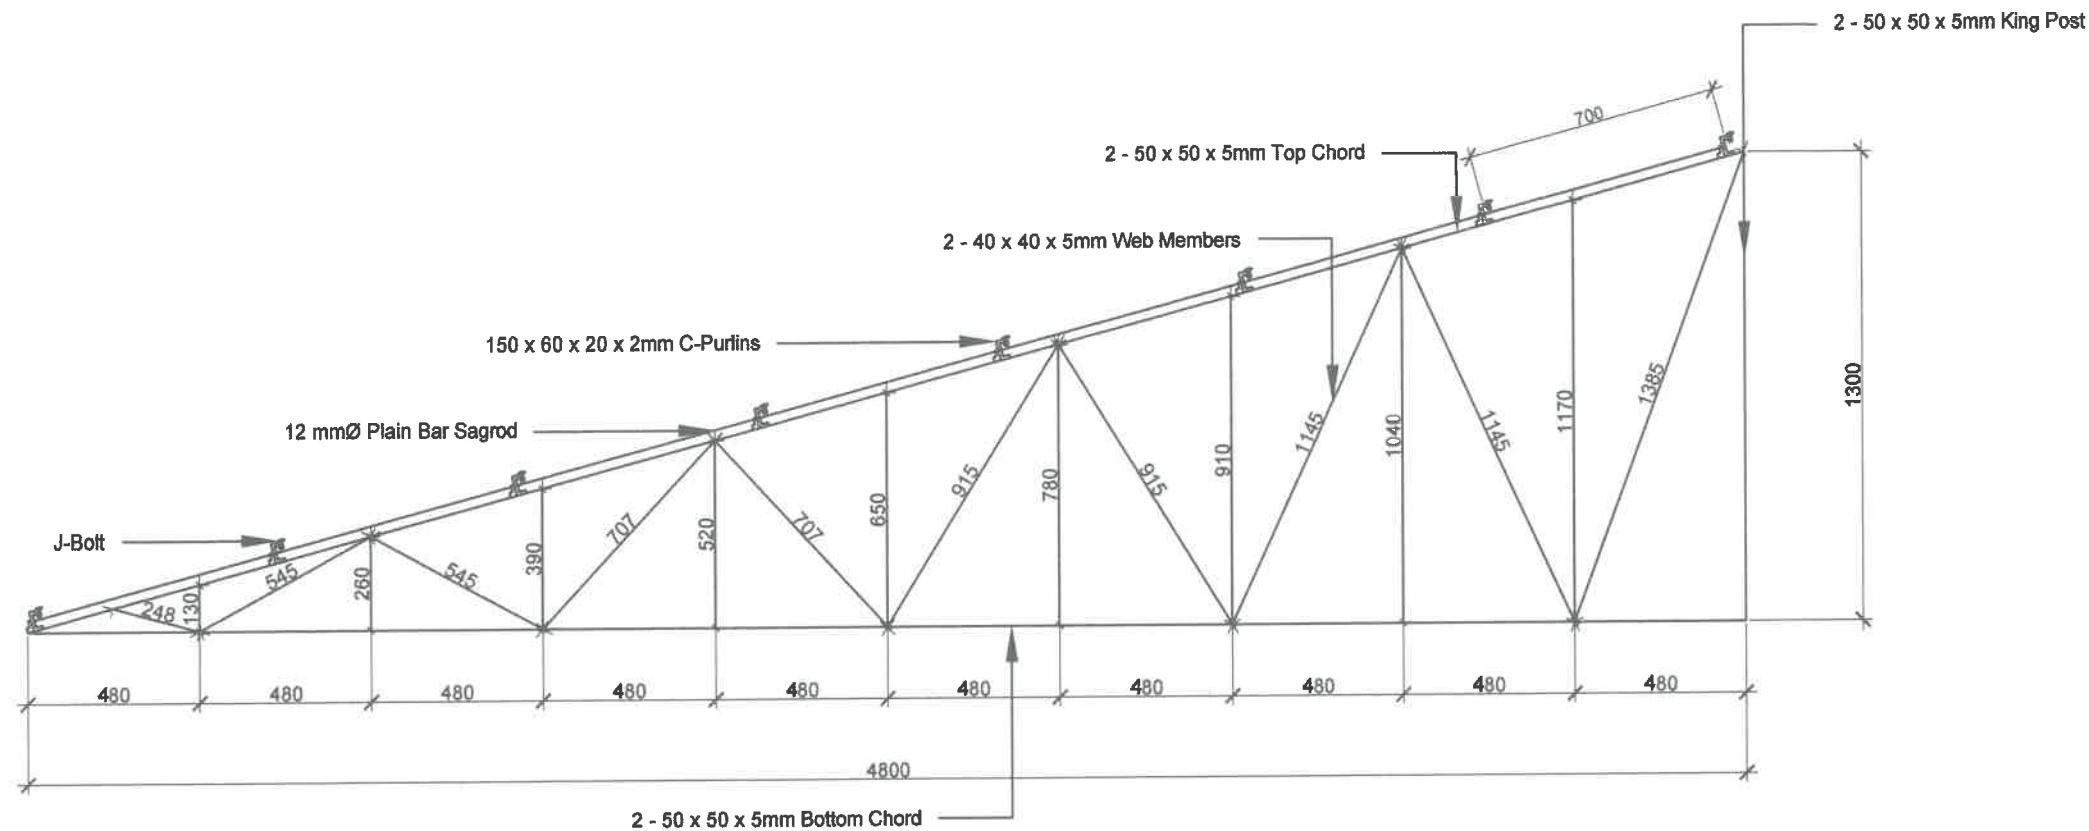


TRUSS 2 DETAIL

SCALE 1 : 10 M

NOTE:

1. TOP & BOTTOM CHORD AND KING POST ARE FULLY WELDED TO GUSSET & BASE PLATES
2. THE CONTRACTOR SHALL PROVIDE TEMPORARY ERECTION OF BRACING AND SHORING AND MEASURE ACTUAL DIMENSIONS PRIOR TO THE FABRICATION/ INSTALLATION OF ALL TRUSSES.

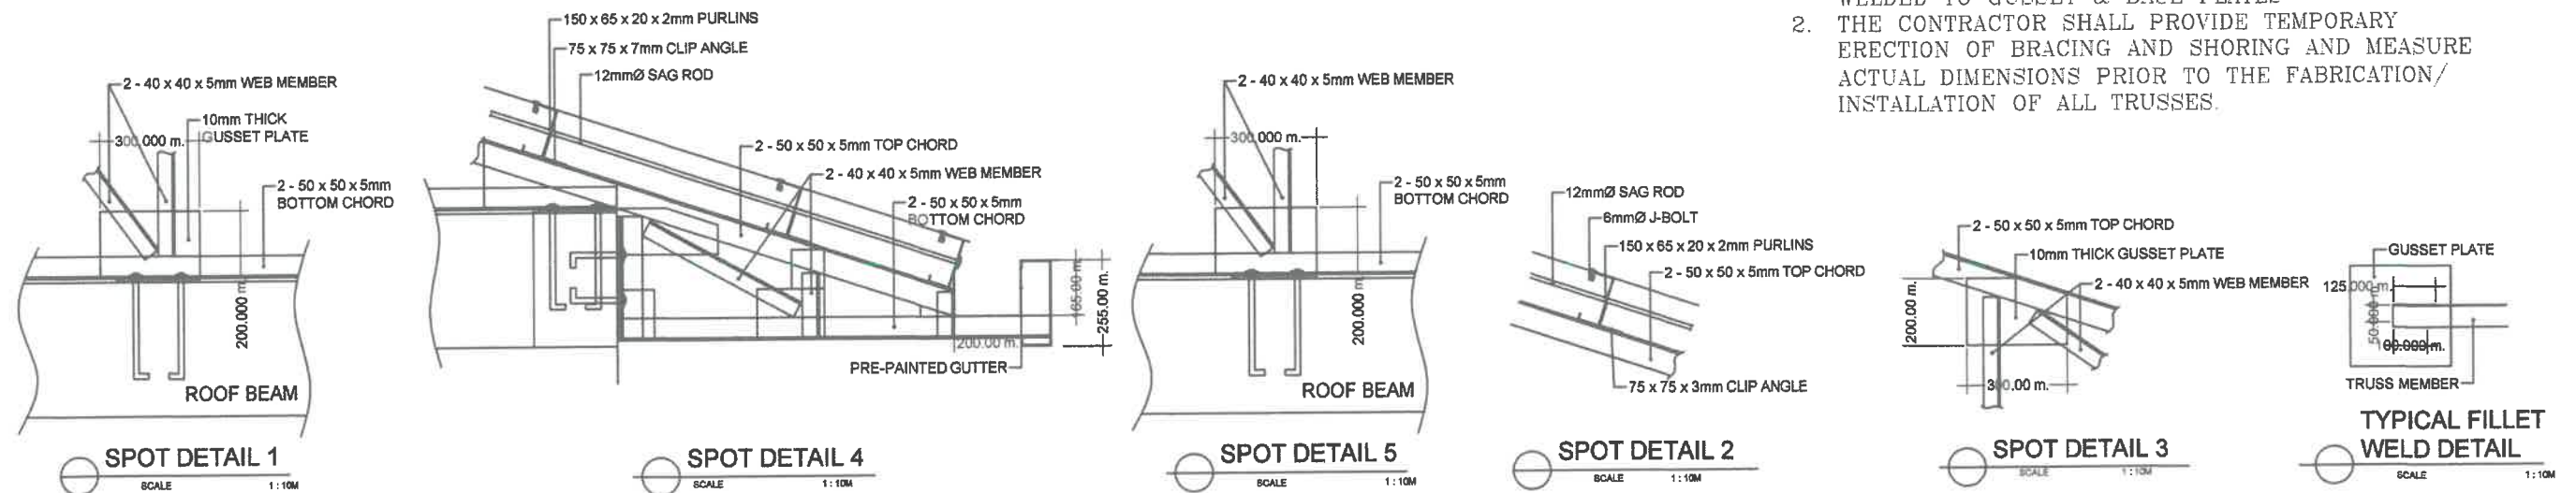

DPWH
Republic of the Philippines
DEPARTMENT OF PUBLIC WORKS AND HIGHWAYS
Capiz 2nd District Engineering Office
Dumaling, Capiz

PROJECT & LOCATION

Repair/Maintenance of DND Building, 3rd Installation Management Battalion,
Camp General Macario Peralta, Jamindan, Capiz

SHEET CONTENTS :

- TRUSS 2 DETAIL OF 3IMB ADMINISTRATIVE BLDG.
- SPOT DETAILS

PREPARED BY:

DENNIS VINCENT A. VILLAR
ENGINEER II

CHECKED BY:

MYLENE D. VILLABETO
CHIEF MAINTENANCE SECTION

RECOMMENDING APPROVAL:

SALVADOR T. RIPALDA
OIC, ASSISTANT DISTRICT ENGINEER

APPROVED:

GERARDO G. PARRA, JR.
OIC, DISTRICT ENGINEER

SHT NO. :

4
4