



Republic of the Philippines
DEPARTMENT OF PUBLIC WORKS AND HIGHWAYS
Region IX
Office of the District Engineer
Zamboanga del Sur 1st District Engineering Office
Pagadian City

NAME OF ROAD : JCT. AURORA - MONTE ALEGRE - LABANGAN ROAD
CONGRESSIONAL DISTRICT : 1ST CONGRESSIONAL DISTRICT
TOTAL ROAD LENGTH : 26,469 km.
NET LENGTH : 1,269 ln.m.

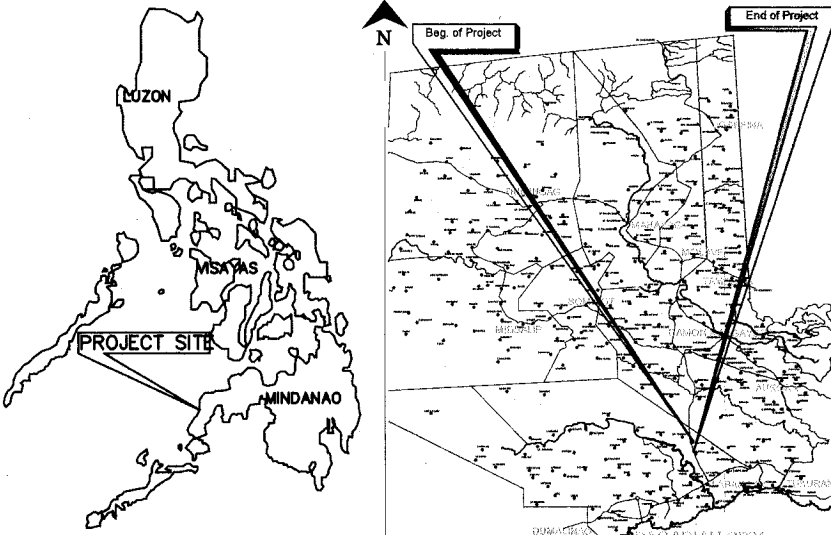

INDEX MAP LOCATION MAP

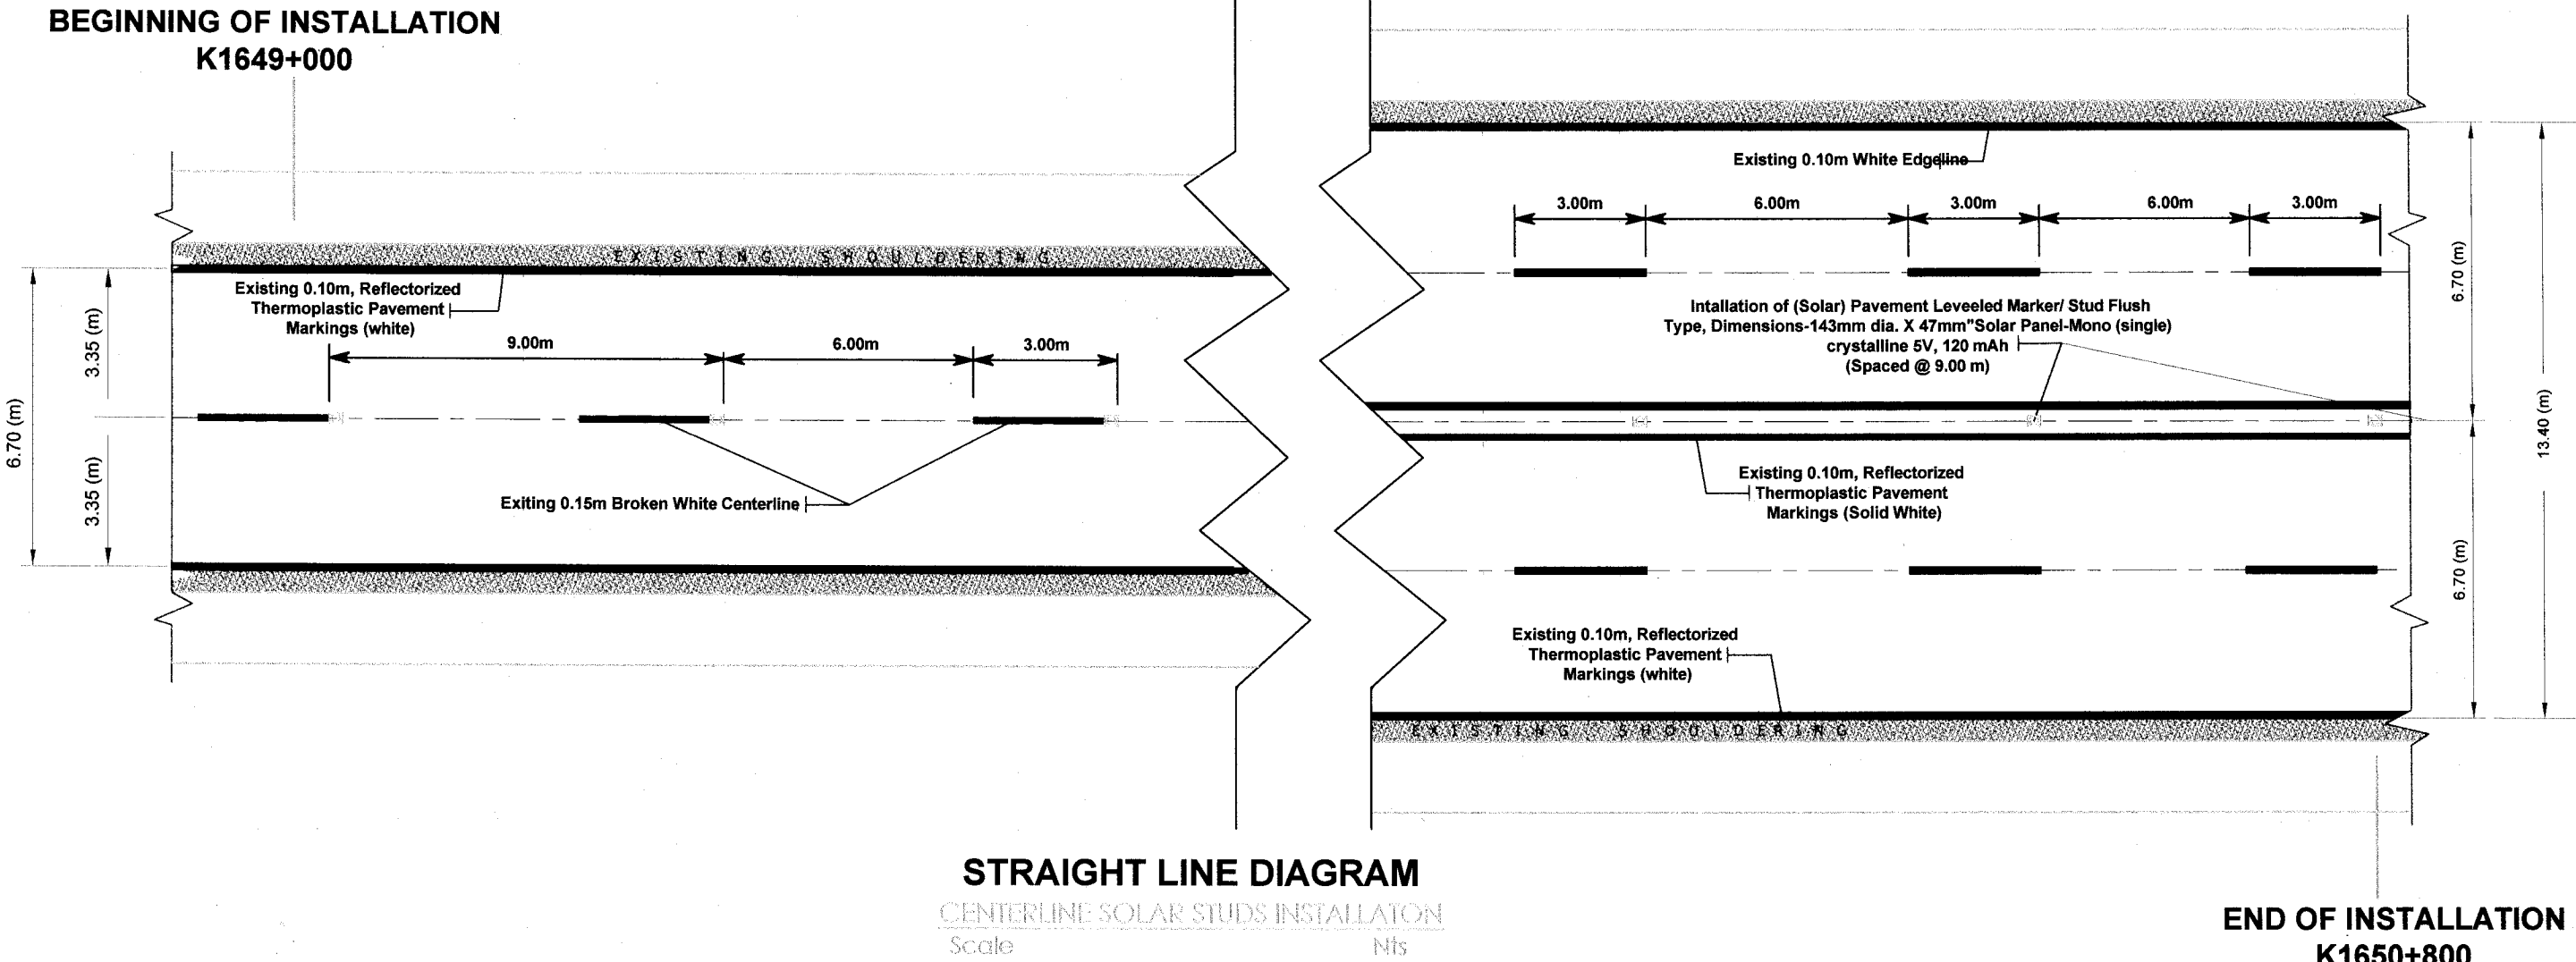

REPUBLIC OF THE PHILIPPINES
DEPARTMENT OF PUBLIC WORKS AND HIGHWAYS
OFFICE OF THE DISTRICT ENGINEER
ZAMBOANGA DEL SUR 1ST ENGINEERING DISTRICT
PAGADIAN CITY

PROJECT & LOCATION :
SUPPLY AND INSTALLATION OF SOLAR PAVEMENT
STUDS ALONG JCT. AURORA - MONTE ALEGRE -
LABANGAN ROAD, STA. K1649+000 - K1650+800
LOCATION : Brgy. Upper Pulocan to Brgy. Labangan, Zamboanga del Sur

SHEET CONTENT :
INDEX MAP
LOCATION MAP
STRAIGHT LINE DIAGRAM

DESIGNED :

DRAWN :

ERZEN JAY B. PONDOC

DATE :

CHECKED :

GEOMAR A. CORTES

DATE :

SUBMITTED :

JUDITH J. BAHIAN

DATE :

RECOMMENDING APPROVAL :

MARIA U. FLOREN

DATE :

APPROVED :

PABLO L. ESCUADRO, MPA

DATE :

SET NO.

1

DATE :

SHEET NO.

1

DATE :