
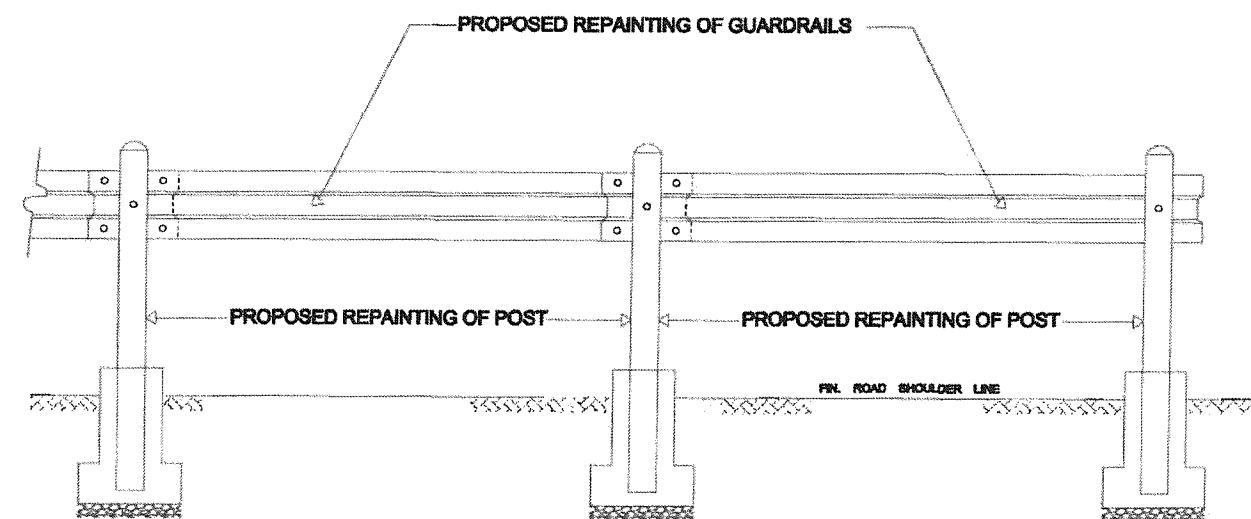


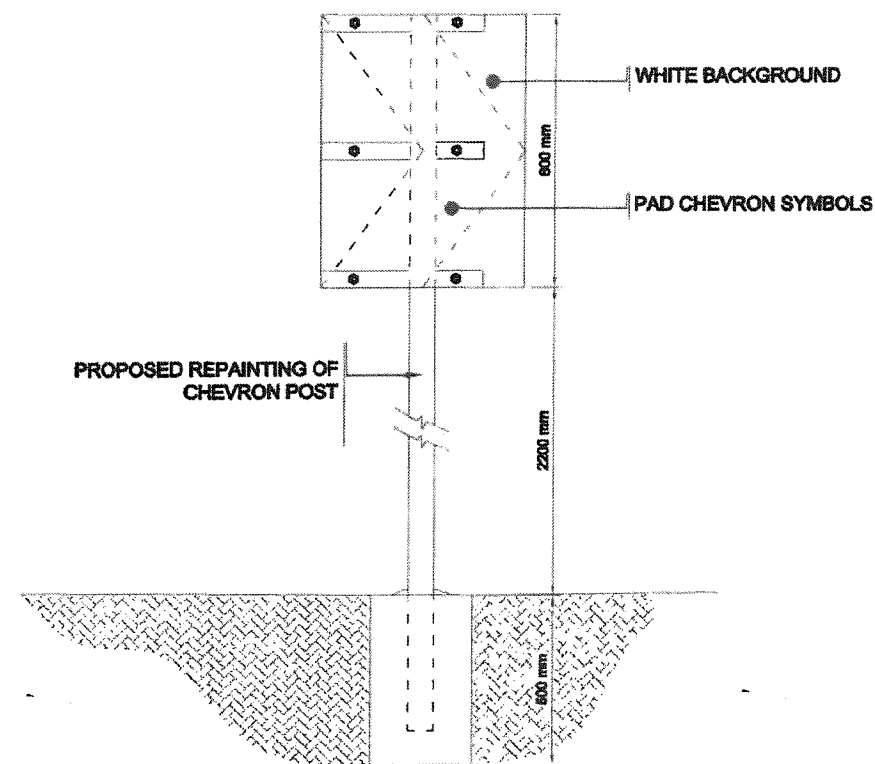

ELEVATION


REPUBLIC OF THE PHILIPPINES
DEPARTMENT OF PUBLIC WORKS AND HIGHWAYS
SOUTHERN LEYTE DISTRICT ENGINEERING OFFICE
REGIONAL OFFICE NO. VII
MAASIN CITY, SOUTHERN LEYTE
CERTIFIED TRUE/PHOTOCOPY
JONARVILLE K. LAGO
C. ALON C. CATATAZ

 REPUBLIC OF THE PHILIPPINES DEPARTMENT OF PUBLIC WORKS & HIGHWAYS REGIONAL OFFICE NO. 6 SOUTHERN LEYTE 1st DISTRICT ENGINEERING OFFICE A28 COMPOUND, BARPA, MAASIN CITY	PROJECT NAME AND LOCATION: REPAIR / MAINTENANCE OF NATIONAL ROADS AND BRIDGES SOUTHERN LEYTE	SHEET CONTENTS: ELEVATION	PREPARED: MELVINO TOCOMO ENGINEER II	SUBMITTED: JOSE RUPERTO K. RICH CHIEF, MAINTENANCE SECTION	REVIEWED: DENNIS FLORIS CHIEF, PLANNING & DESIGN SECTION	RECOMMENDING: GIDEON S. SAGRO ASSISTANT DISTRICT ENGINEER	APPROVED: JONARVILLE K. LAGO DISTRICT ENGINEER	SHEET NO. 12 34
--	---	---	--	--	--	---	--	-----------------------------------

BDRY. SOUTHERN LEYTE-MAASIN-MACROHON-SOGOD-JCT.
DAANG MAHARLIKA


1143 + 000

PROPOSED THERMOPLASTIC (WHITE)
BROKEN LINE CENTER
STA. 1143 + 000.00 - 1143 + 050.00

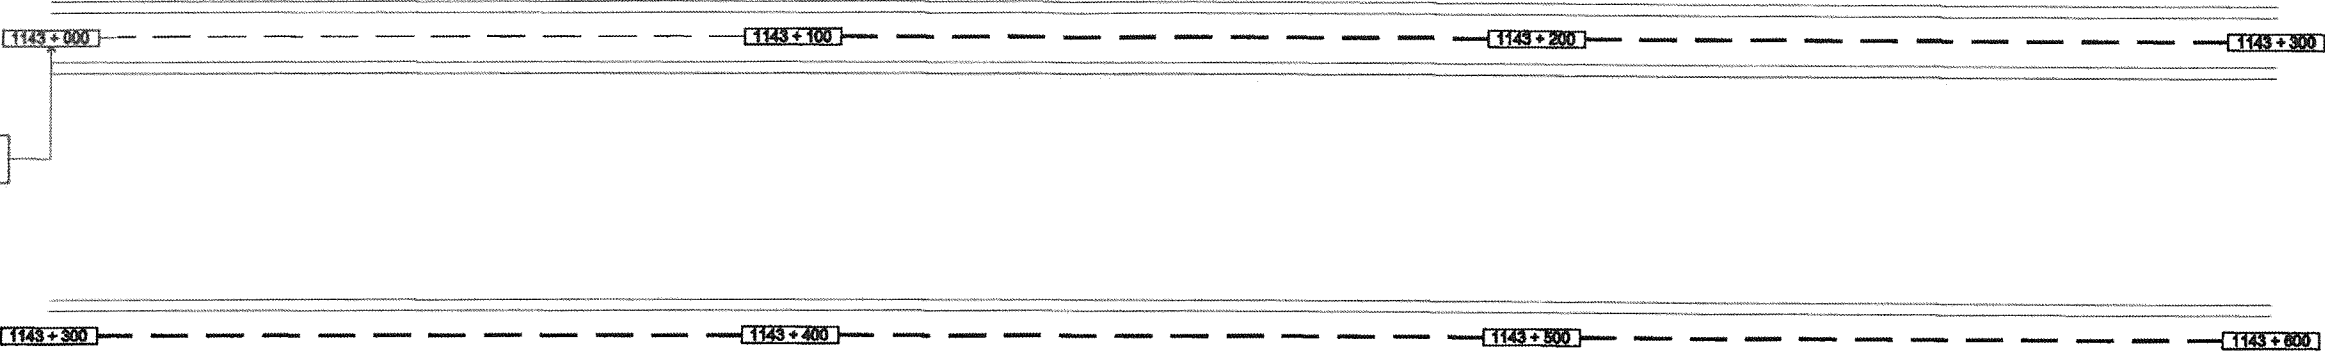



1164 + 000

PROPOSED THERMOPLASTIC (WHITE)
BROKEN LINE CENTER
STA. 1164 + 000.00 - 1164 + 050.00

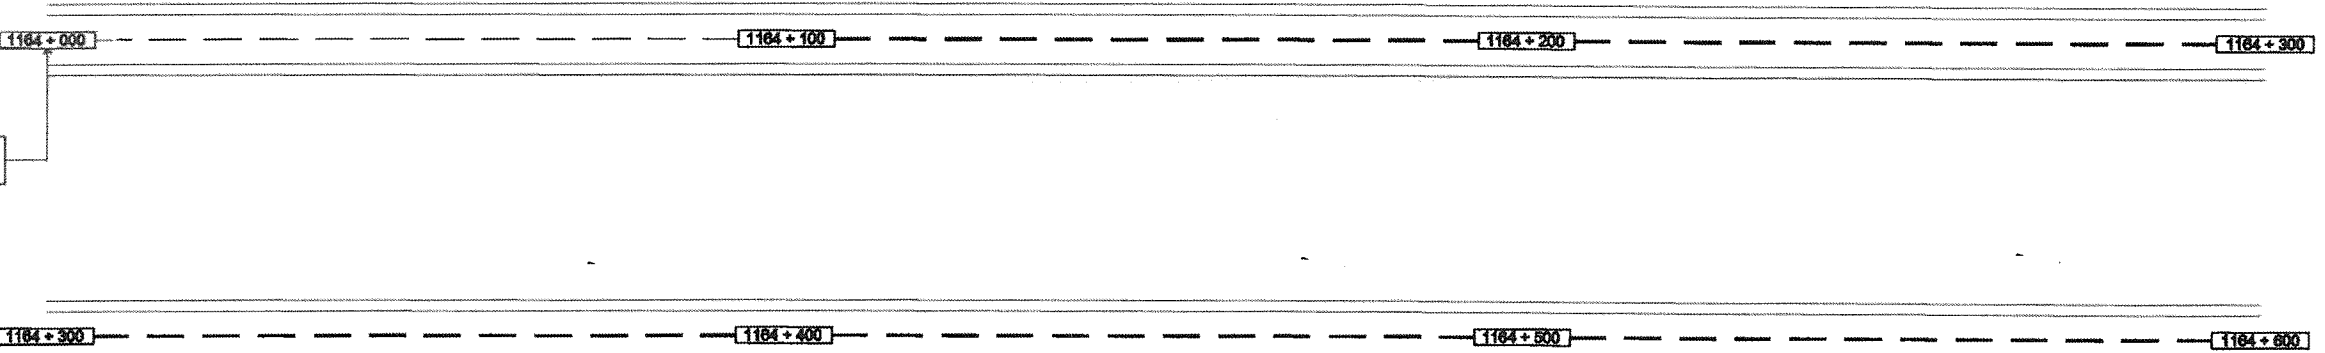

LEGENDS:

— THERMOPLASTIC

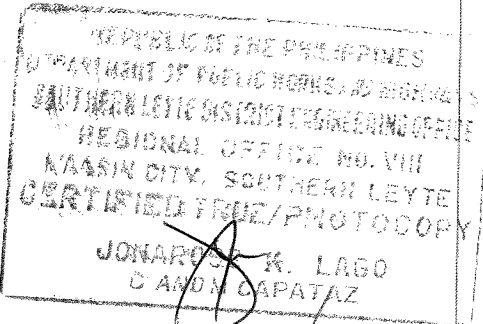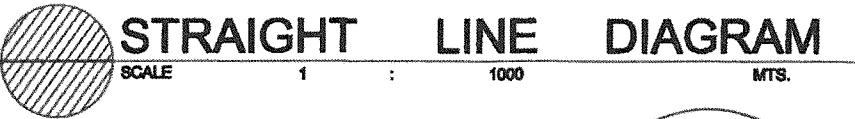

REPUBLIC OF THE PHILIPPINES
DEPARTMENT OF PUBLIC WORKS & HIGHWAYS
REGIONAL OFFICE NO. 8
SOUTHERN LEYTE 1st DISTRICT ENGINEERING OFFICE
ASB COMPOUND, ISARA, MAASIN CITY

PROJECT NAME AND LOCATION:
REPAIR / MAINTENANCE OF NATIONAL ROADS
AND BRIDGES
SOUTHERN LEYTE

SHEET CONTENTS:
STRAIGHT LINE DIAGRAM

PREPARED:
MELVINA TOCMA
ENGINEER III

SUBMITTED:
JOSE RUPERTO E. RICH
CHIEF, MAINTENANCE SECTION

REVIEWED:
DENNIS E. ORAIS
CHIEF, PLANNING & DESIGN SECTION

RECOMMENDING:
GIDEON C. SACRO
ASSISTANT DISTRICT ENGINEER


APPROVED:
MARILYN ROJAS
DISTRICT ENGINEER

SHEET NO.
13
34

BDRY. SOUTHERN LEYTE-MAASIN-MACROHON-SOGOD-JCT.
DAANG MAHARLIKA


1158 + 000

PROPOSED THERMOPLASTIC (WHITE)
EDGE LINE P&B
STA. 1158 + 000.00 - 1158 + 800.00

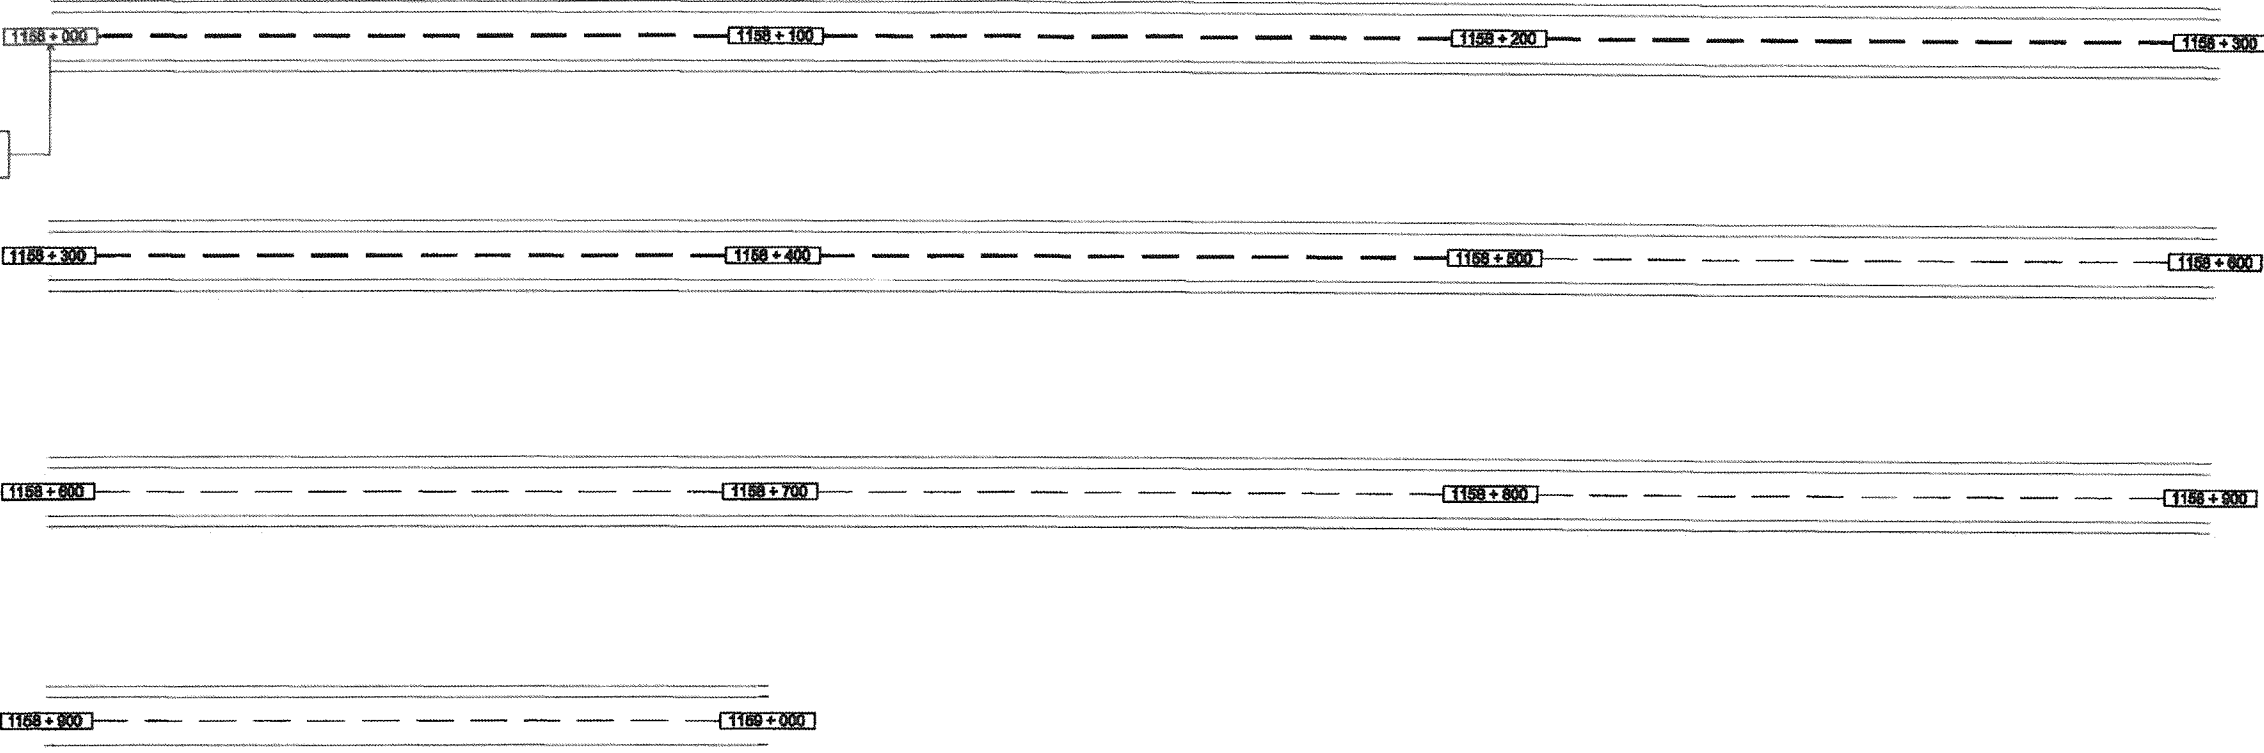

LEGENDS:

 THERMOPLASTIC

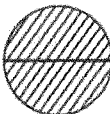 **STRAIGHT LINE DIAGRAM**
SCALE 1 : 1000 MTS.

REPUBLIC OF THE PHILIPPINES
DEPARTMENT OF PUBLIC WORKS & HIGHWAYS
REGIONAL OFFICE NO. 8
SOUTHERN LEYTE 1st DISTRICT ENGINEERING OFFICE
P&B COMPOUND, BAWA, MAASIN CITY
VERARDO K. LAGO
LANDMCDPA/12


 REPUBLIC OF THE PHILIPPINES DEPARTMENT OF PUBLIC WORKS & HIGHWAYS REGIONAL OFFICE NO. 8 SOUTHERN LEYTE 1st DISTRICT ENGINEERING OFFICE P&B COMPOUND, BAWA, MAASIN CITY	PROJECT NAME AND LOCATION:	SHEET CONTENTS:	PREPARED:	SUBMITTED:	REVIEWED:	RECOMMENDING:	APPROVED:	SHEET NO.
	REPAIR / MAINTENANCE OF NATIONAL ROADS AND BRIDGES SOUTHERN LEYTE	STRAIGHT LINE DIAGRAM	MELVIN P. TOCHO ENGINEER	JOSE RUPERTO K. RICH CHIEF, MAINTENANCE SECTION	DENNIS E. ORAS CHIEF, PLANNING & DESIGN SECTION	GIDEON C. MACRO ASSISTANT DISTRICT ENGINEER	MARCLO A. BARRAS DISTRICT ENGINEER	14 34

BDRY. SOUTHERN LEYTE-MAASIN-MACROHON-SOGOD-JCT.
DAANG MAHARLIKA

1159 + 000


PROPOSED THERMOPLASTIC (WHITE)
EDGE LINE R/S
STA. 1159 + 000.00 - 1159 + 000.00

PROPOSED THERMOPLASTIC (WHITE)
SHOULDER LINE CENTER
STA. 1159 + 000.00 - 1159 + 000.00



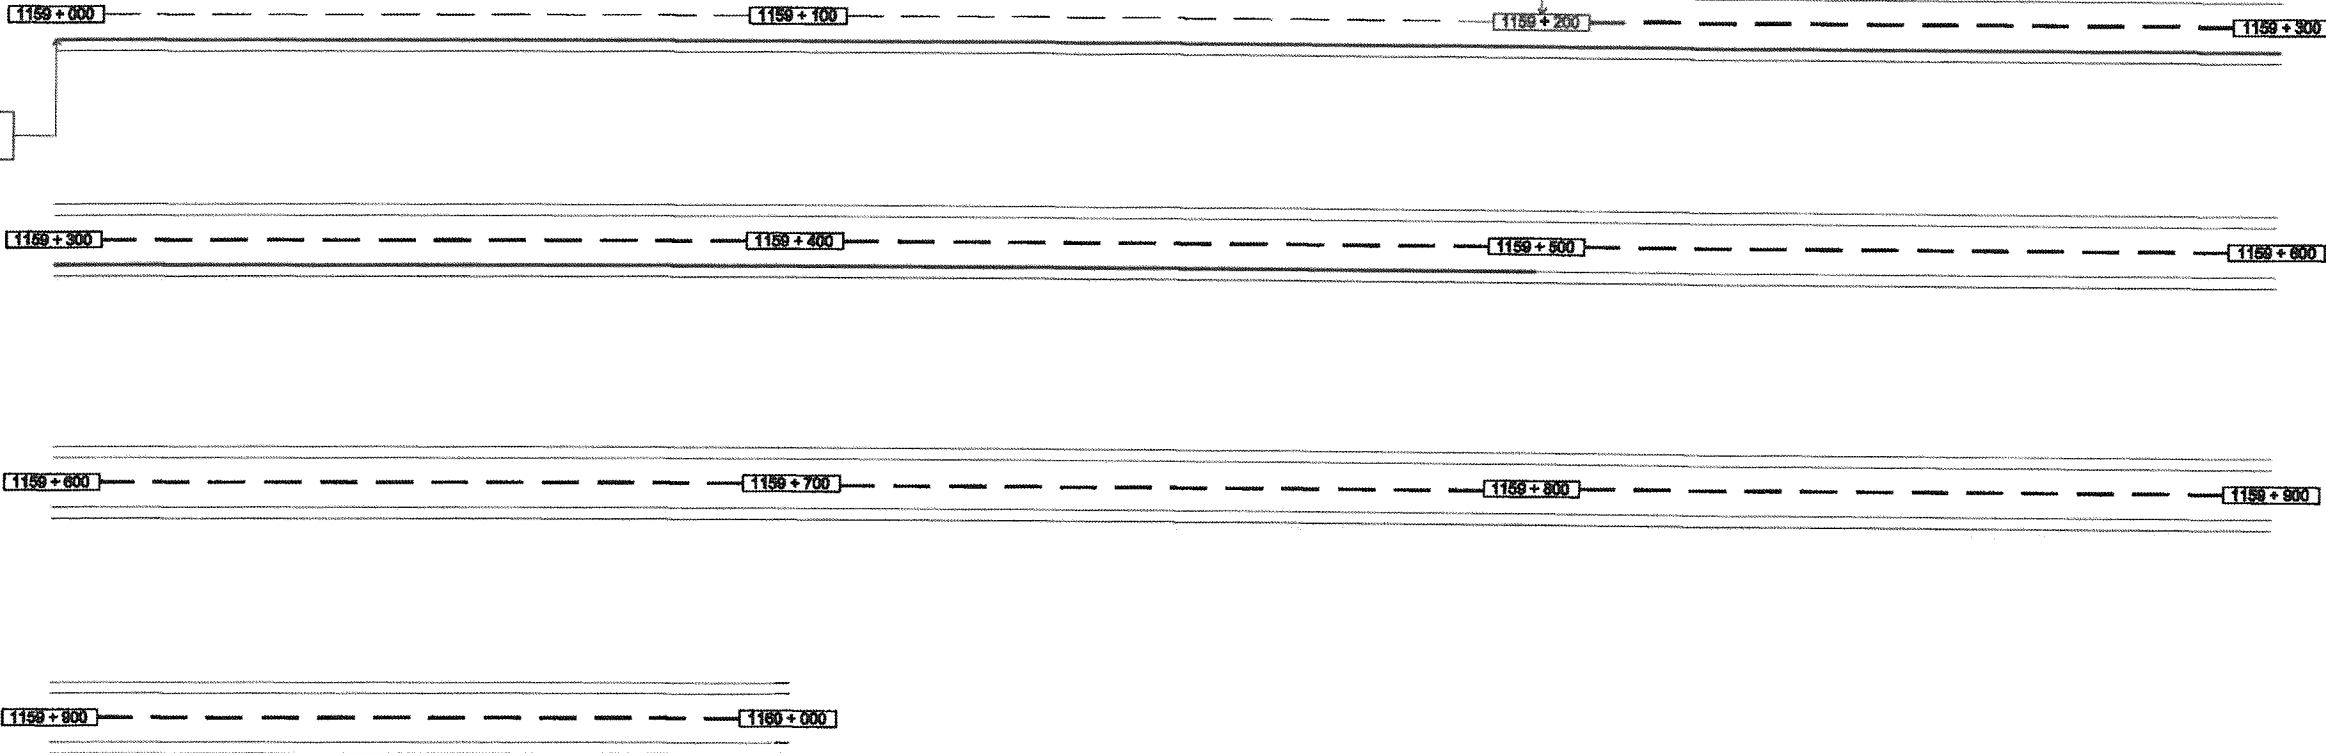


LEGENDS:

— THERMOPLASTIC

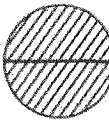
 **STRAIGHT LINE DIAGRAM**
SCALE 1 : 1000 MTS.

REPUBLIC OF THE PHILIPPINES
DEPARTMENT OF PUBLIC WORKS & HIGHWAYS
SOUTHERN LEYTE DISTRICT ENGINEERING OFFICE
REGIONAL OFFICE NO. VII
MAASIN CITY, SOUTHERN LEYTE
CERTIFIED TRUE PHOTOCOPY
JONAROSE L. LAGO
G. AND M. CAPATAZ

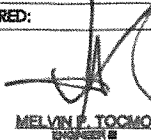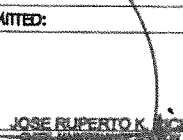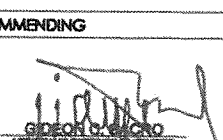 REPUBLIC OF THE PHILIPPINES DEPARTMENT OF PUBLIC WORKS & HIGHWAYS REGIONAL OFFICE NO. 8 SOUTHERN LEYTE 1st DISTRICT ENGINEERING OFFICE ABS COMPOUND, BARNA MAASIN CITY	PROJECT NAME AND LOCATION: REPAIR / MAINTENANCE OF NATIONAL ROADS AND BRIDGES SOUTHERN LEYTE	SHEET CONTENTS: STRAIGHT LINE DIAGRAM	PREPARED:  MELVIN P. TOCMO ENGINEER II	SUBMITTED:  JOSE RUPERTO K. NATCH CHIEF, MAINTENANCE SECTION	REVIEWED:  DENNIS A. ORAIS CHIEF, PLANNING & DESIGN SECTION	RECOMMENDING:  GIDEON C. MICNO ASSISTANT DISTRICT ENGINEER	APPROVED:  MANOLO A. ROMAS DISTRICT ENGINEER	SHEET NO. 15 34
---	---	--	--	--	---	--	--	-----------------------------------


BDRY. SOUTHERN LEYTE-MAASIN-MACROHON-SOGOD-JCT.
DAANG MAHARLIKA

1160 + 000

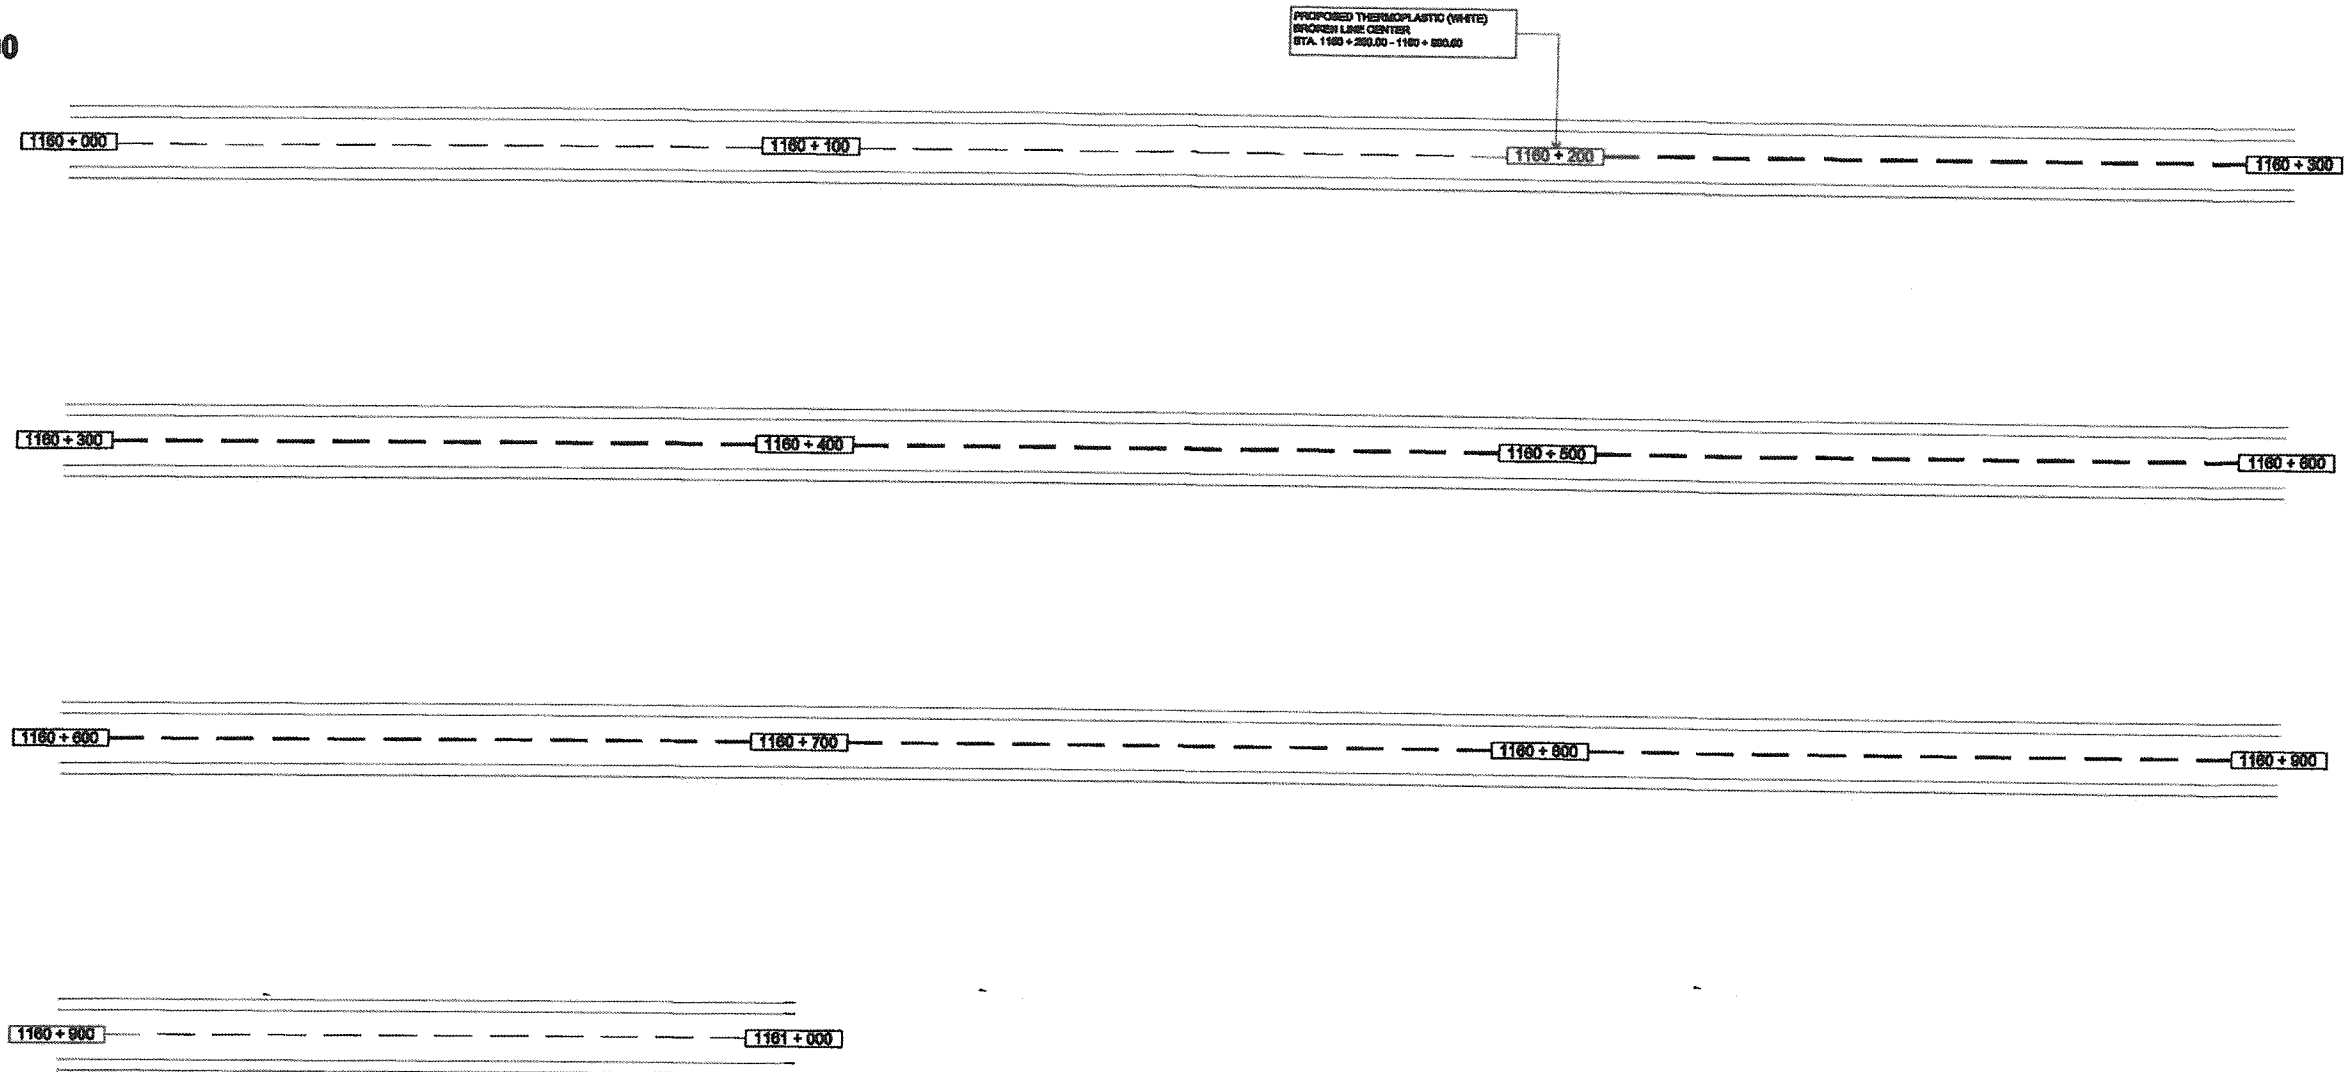


LEGENDS:

 THERMOPLASTIC

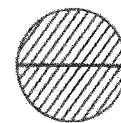

STRAIGHT LINE DIAGRAM

SCALE 1 : 1000 MTS.

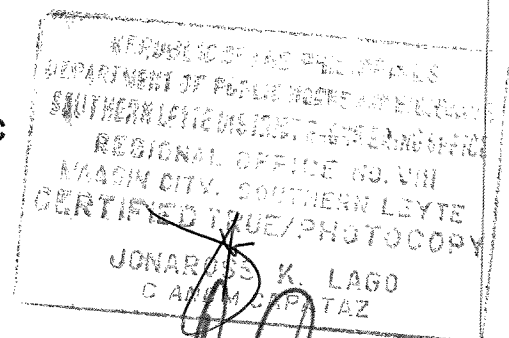

REPUBLIC OF THE PHILIPPINES
DEPARTMENT OF PUBLIC WORKS & HIGHWAYS
REGIONAL OFFICE NO. 8
SOUTHERN LEYTE 1st DISTRICT ENGINEERING OFFICE
A89 COMPOUND, MAASIN CITY

PROJECT NAME AND LOCATION:

REPAIR / MAINTENANCE OF NATIONAL ROADS
AND BRIDGES

SOUTHERN LEYTE

SHEET CONTENTS:

STRAIGHT LINE DIAGRAM

PREPARED:

MELVIN P. TOCIMO
ENGINEER III

SUBMITTED:

JOSE ALBERTO MENCH
CHIEF, MAINTENANCE SECTION

REVIEWED:

DEANISE LOAIS
CHIEF, PLANNING & DESIGN SECTION

RECOMMENDING

GIDEON DUSACRO
ASSISTANT DISTRICT ENGINEER

APPROVED:

MAASIN CITY, SOJAS
DISTRICT ENGINEER


SHEET NO.

16
34

BDRY. SOUTHERN LEYTE-MAASIN-MACROHON-SOGOD-JCT.
DAANG MAHARLIKA


1161 + 000

PROPOSED THERMOPLASTIC (WHITE)
BORDER LINE CENTER
STA. 1161 + 250.00 - 1162 + 000.00

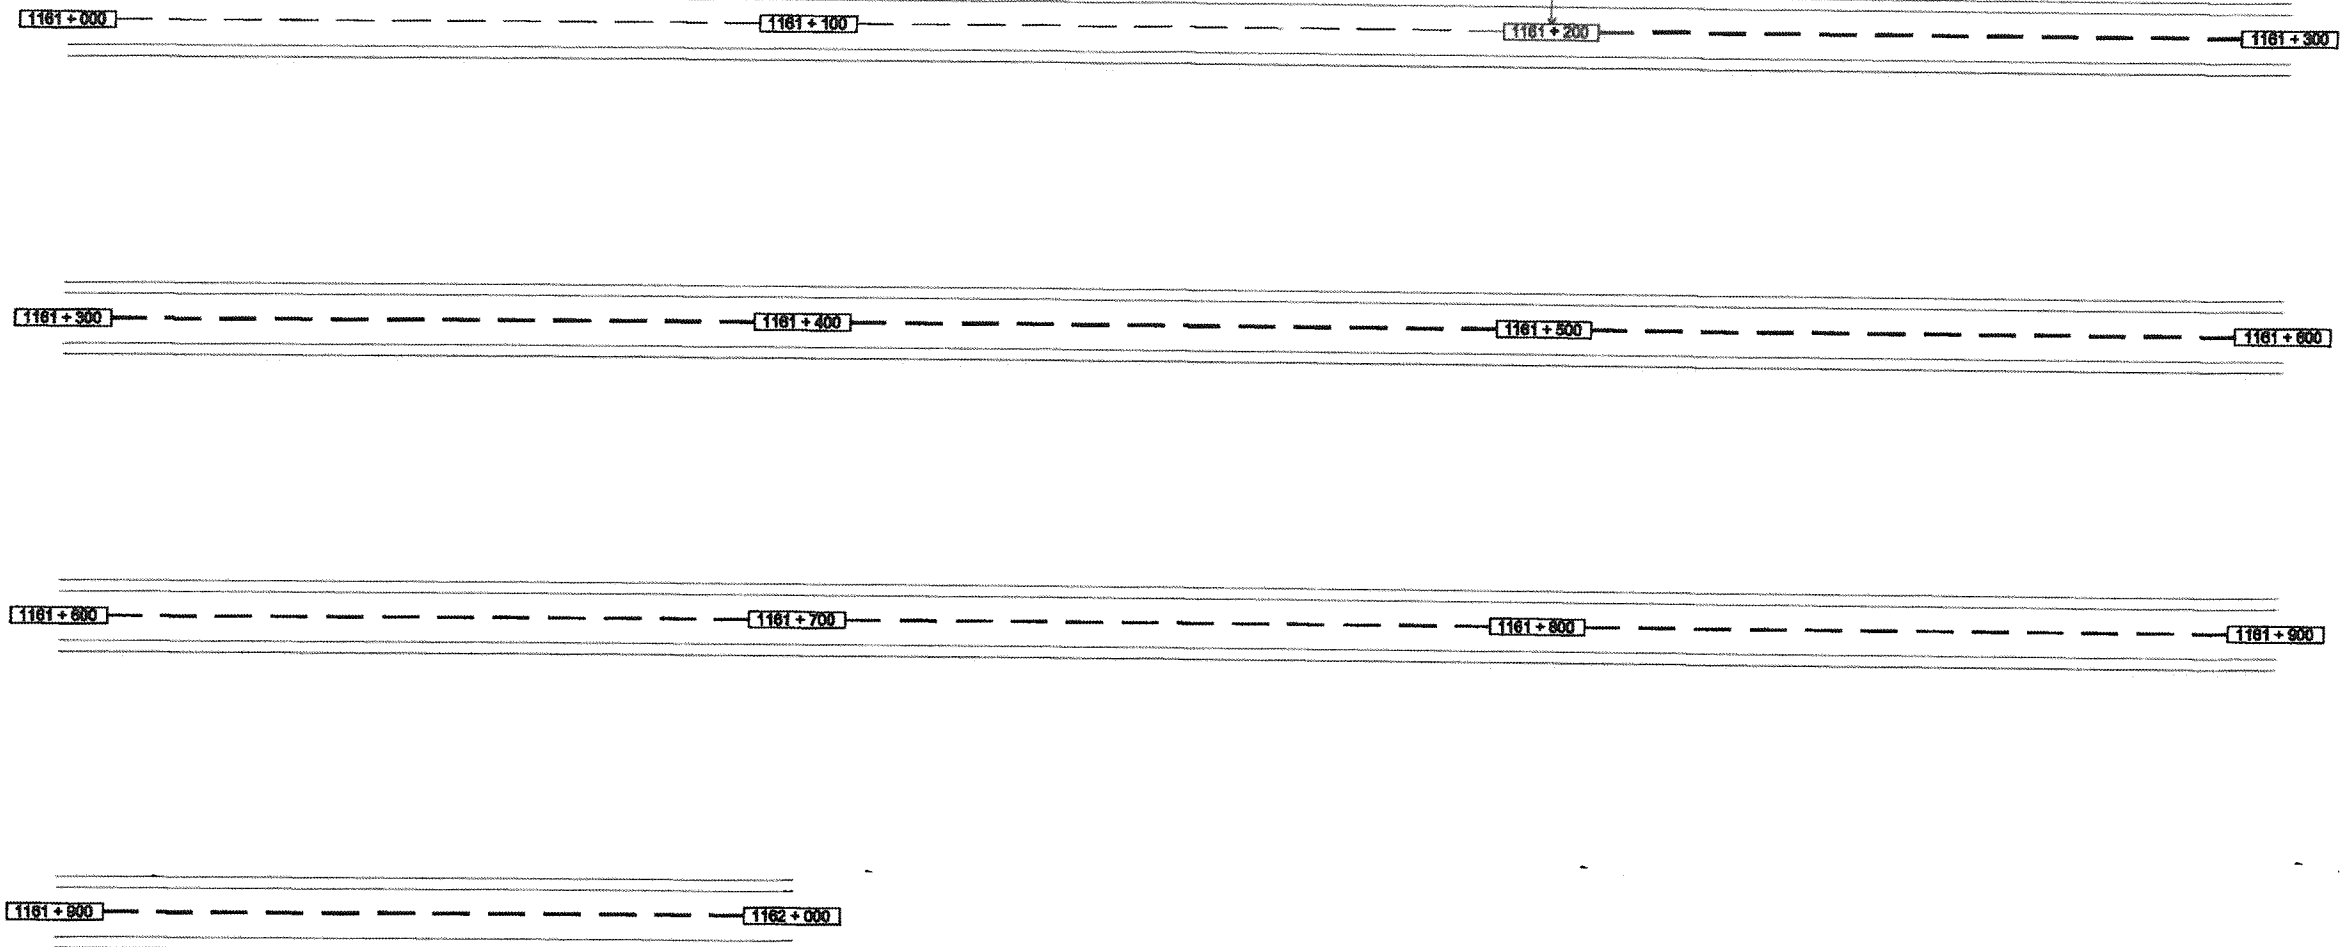


LEGENDS:

— THERMOPLASTIC

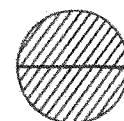

STRAIGHT LINE DIAGRAM


SCALE 1 : 1000 MTS.

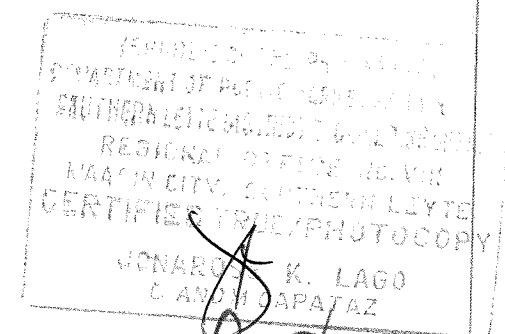


 REPUBLIC OF THE PHILIPPINES DEPARTMENT OF PUBLIC WORKS & HIGHWAYS REGIONAL OFFICE NO. 8 SOUTHERN LEYTE 1st DISTRICT ENGINEERING OFFICE ASS. COMPOUND, BARRIA, MAASIN CITY	PROJECT NAME AND LOCATION: REPAIR / MAINTENANCE OF NATIONAL ROADS AND BRIDGES SOUTHERN LEYTE	SHEET CONTENTS: STRAIGHT LINE DIAGRAM	PREPARED: MELVIN E. TOCMA ENGINEER II	SUBMITTED: JOSE RUPERTON RICH CHIEF, MAINTENANCE SECTION	REVIEWED: DENNIS E. ORIAS CHIEF, PLANNING & DESIGN SECTION	RECOMMENDING: GIDEON C. SACRO ASSISTANT DISTRICT ENGINEER	APPROVED: MANUEL A. ARANAS DISTRICT ENGINEER	SHEET NO. 17 34
--	---	---	---	--	--	---	--	-----------------------------------


BDRY. SOUTHERN LEYTE-MAASIN-MACROHON-SOGOD-JCT.
DAANG MAHARLIKA

1162 + 000

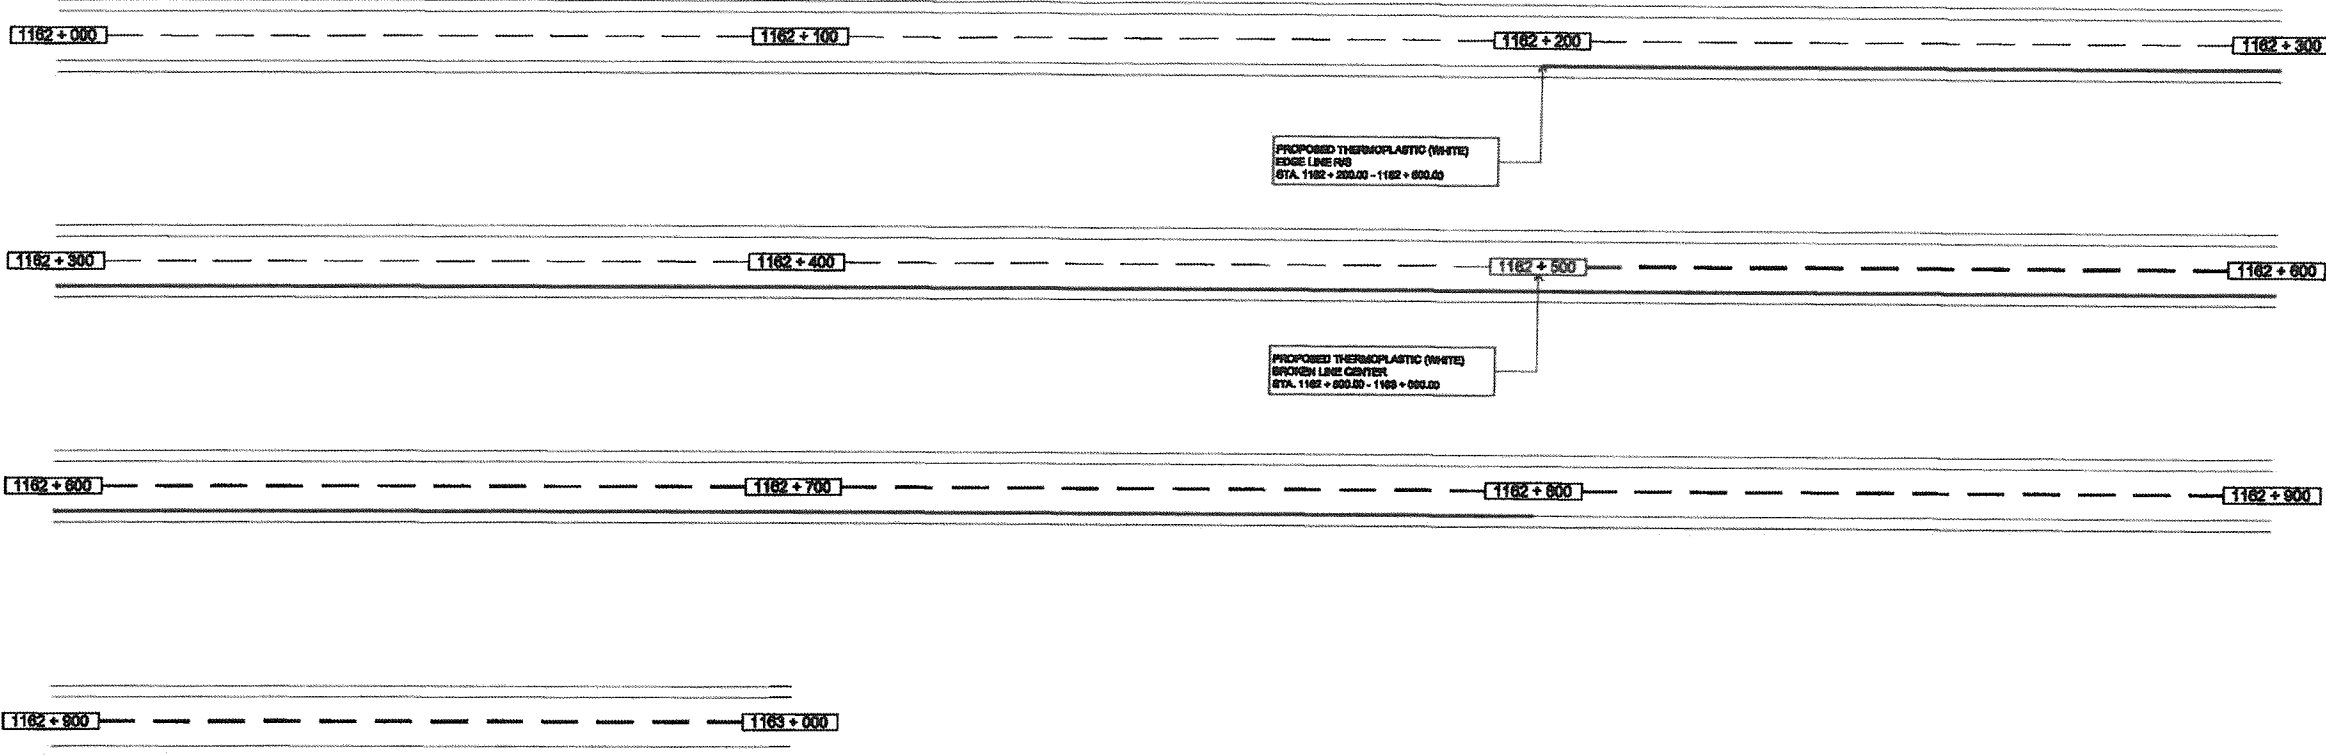

LEGENDS:

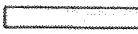 THERMOPLASTIC

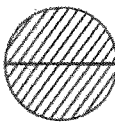 **STRAIGHT LINE DIAGRAM**
SCALE 1 : 1000 MTS.

REPUBLIC OF THE PHILIPPINES
DEPARTMENT OF PUBLIC WORKS & HIGHWAYS
SOUTHERN LEYTE DISTRICT ENGINEERING OFFICE
REGIONAL OFFICE NO. VII
MAASIN CITY, SOUTHERN LEYTE
CERTIFIED TRUE/COPY
JONARON K. LAGO
C AND M CAPATAZ



REPUBLIC OF THE PHILIPPINES
DEPARTMENT OF PUBLIC WORKS & HIGHWAYS
REGIONAL OFFICE NO. 8
SOUTHERN LEYTE 1st DISTRICT ENGINEERING OFFICE
ABO COMPOUND, BARUA, MAASIN CITY

PROJECT NAME AND LOCATION:

REPAIR / MAINTENANCE OF NATIONAL ROADS
AND BRIDGES

SOUTHERN LEYTE

SHEET CONTENTS:

STRAIGHT LINE DIAGRAM

PREPARED:

MELVIN C. TOCMA
ENGINEER II

SUBMITTED:

JOSE RUPERTO L. RICH
CHIEF, MAINTENANCE SECTION

REVIEWED:

DENNIS E. ORAS
CHIEF, PLANNING & DESIGN SECTION

RECOMMENDING

RODOLFO S. SACRO
ASSISTANT DISTRICT ENGINEER

APPROVED:

MAHMOUD A. ELIAS
DISTRICT ENGINEER


SHEET NO.

18
34

BDRY. SOUTHERN LEYTE-MAASIN-MACROHON-SOGOD-JCT.
DAANG MAHARLIKA


1163 + 000

PROPOSED THERMOPLASTIC (WHITE)
BRICKEN LINE CENTER
STA. 1163 + 000.00 - 1164 + 000.00

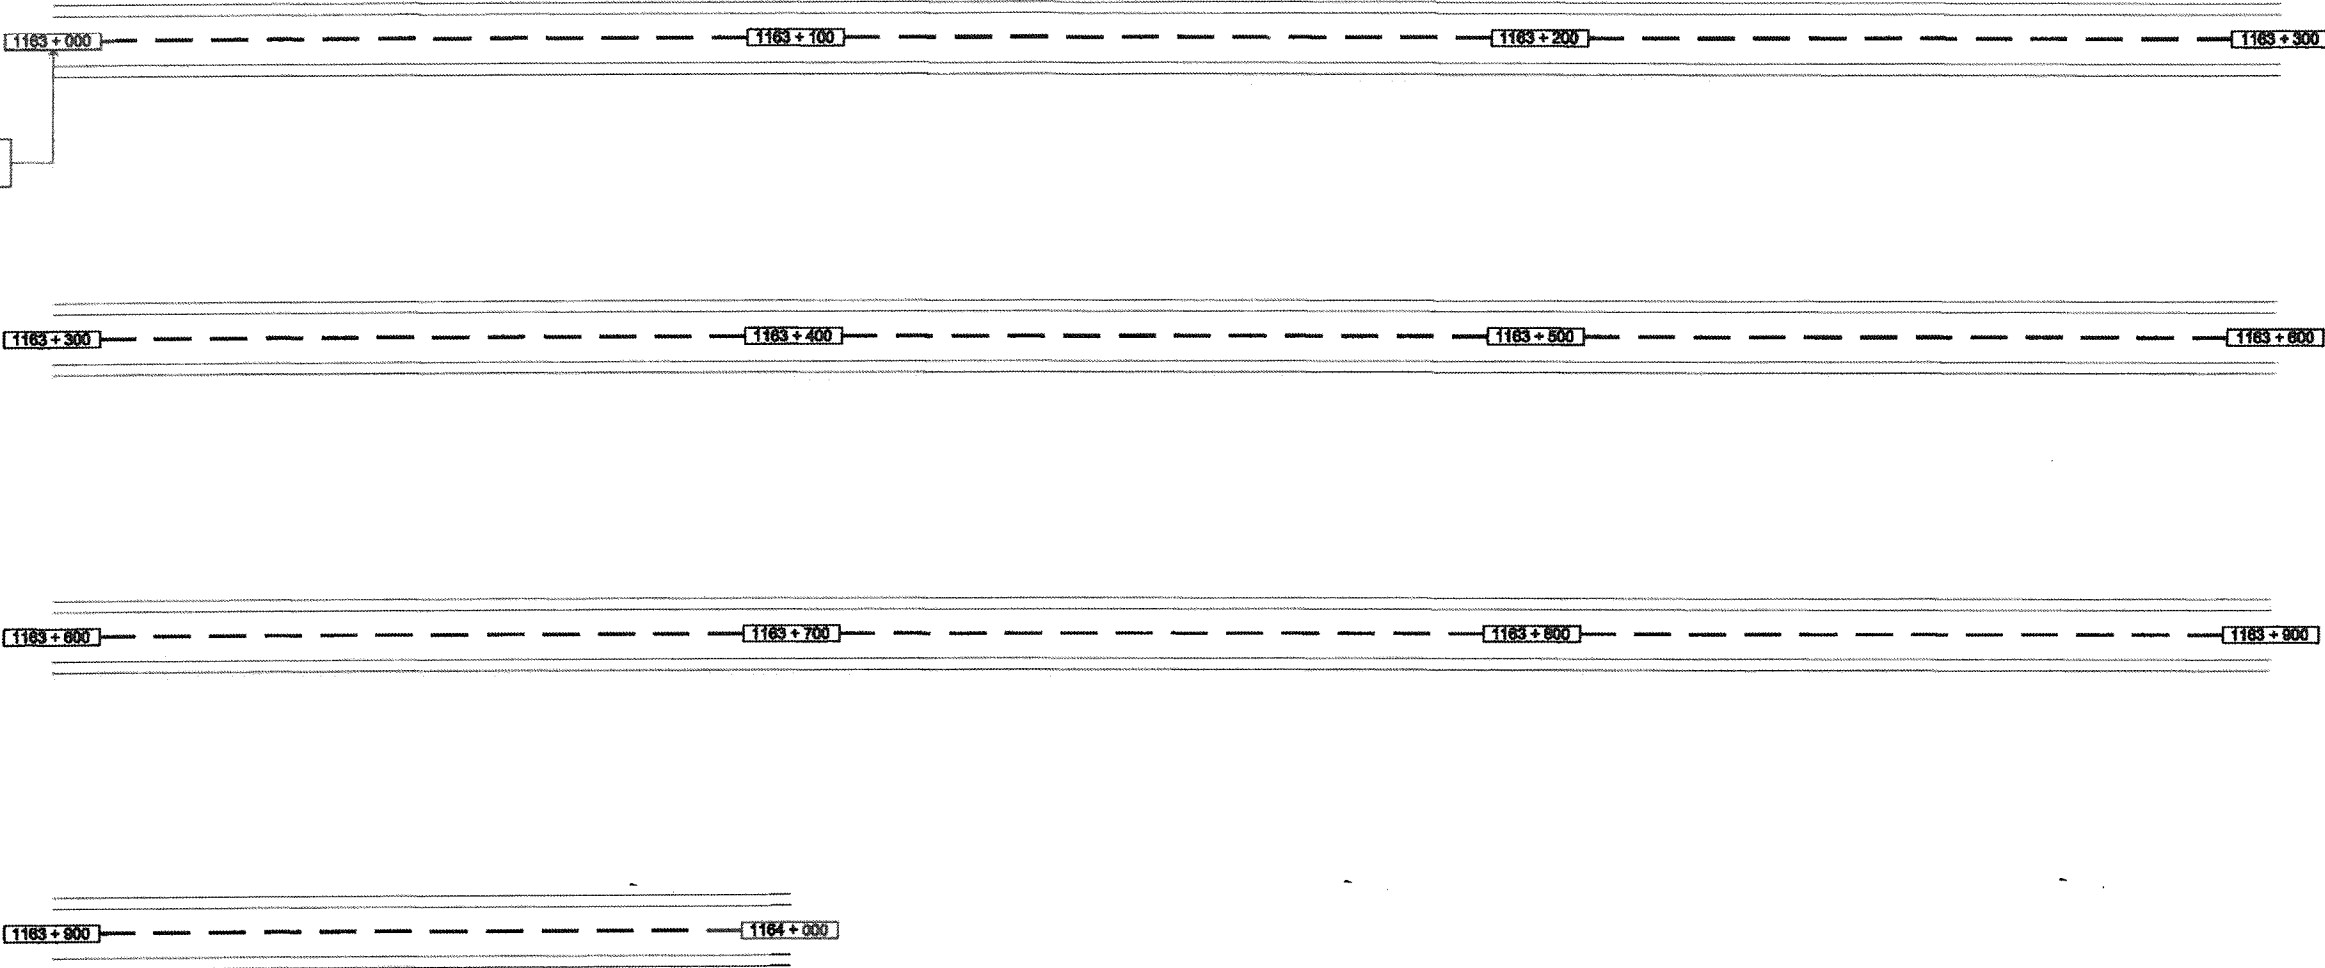

LEGENDS:

— THERMOPLASTIC

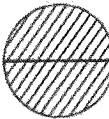 **STRAIGHT LINE DIAGRAM**
SCALE 1 : 1000 MTS.


REPUBLIC OF THE PHILIPPINES
DEPARTMENT OF PUBLIC WORKS AND HIGHWAYS
SOUTHERN LEYTE DISTRICT ENGINEERING OFFICE
REGIONAL OFFICE NO. VIII
MAASIN CITY, SOUTHERN LEYTE
CERTIFIED TRUE/PHOTOCOPY
JONARON K. LAGO
C. AND M. CAPATAZ

 REPUBLIC OF THE PHILIPPINES DEPARTMENT OF PUBLIC WORKS & HIGHWAYS REGIONAL OFFICE NO. 8 SOUTHERN LEYTE 1st DISTRICT ENGINEERING OFFICE 428 COMPOUND, BARRA, MAASIN CITY	PROJECT NAME AND LOCATION: REPAIR / MAINTENANCE OF NATIONAL ROADS AND BRIDGES SOUTHERN LEYTE	SHEET CONTENTS: STRAIGHT LINE DIAGRAM	PREPARED: MELVIN A. TOCIMO ENGINEER II	SUBMITTED: JOSE RUPERTO K. BISH CHIEF, MAINTENANCE SECTION	REVIEWED: DENNIS E. ORAIB CHIEF, PLANNING & DESIGN SECTION	RECOMMENDING: DIMEON E. SABRO ASSISTANT DISTRICT ENGINEER	APPROVED: MARCOS O. ROJAS DISTRICT ENGINEER	SHEET NO. 19 34
--	---	--	--	--	--	---	---	---------------------------

BDRY. SOUTHERN LEYTE-MAASIN-MACROHON-SOGOD-JCT.
DAANG MAHARLIKA



1165 + 000

PROPOSED THERMOPLASTIC (WHITE)
BROKEN LINE CENTER
STA. 1165 + 000.00 - 1165 + 000.00

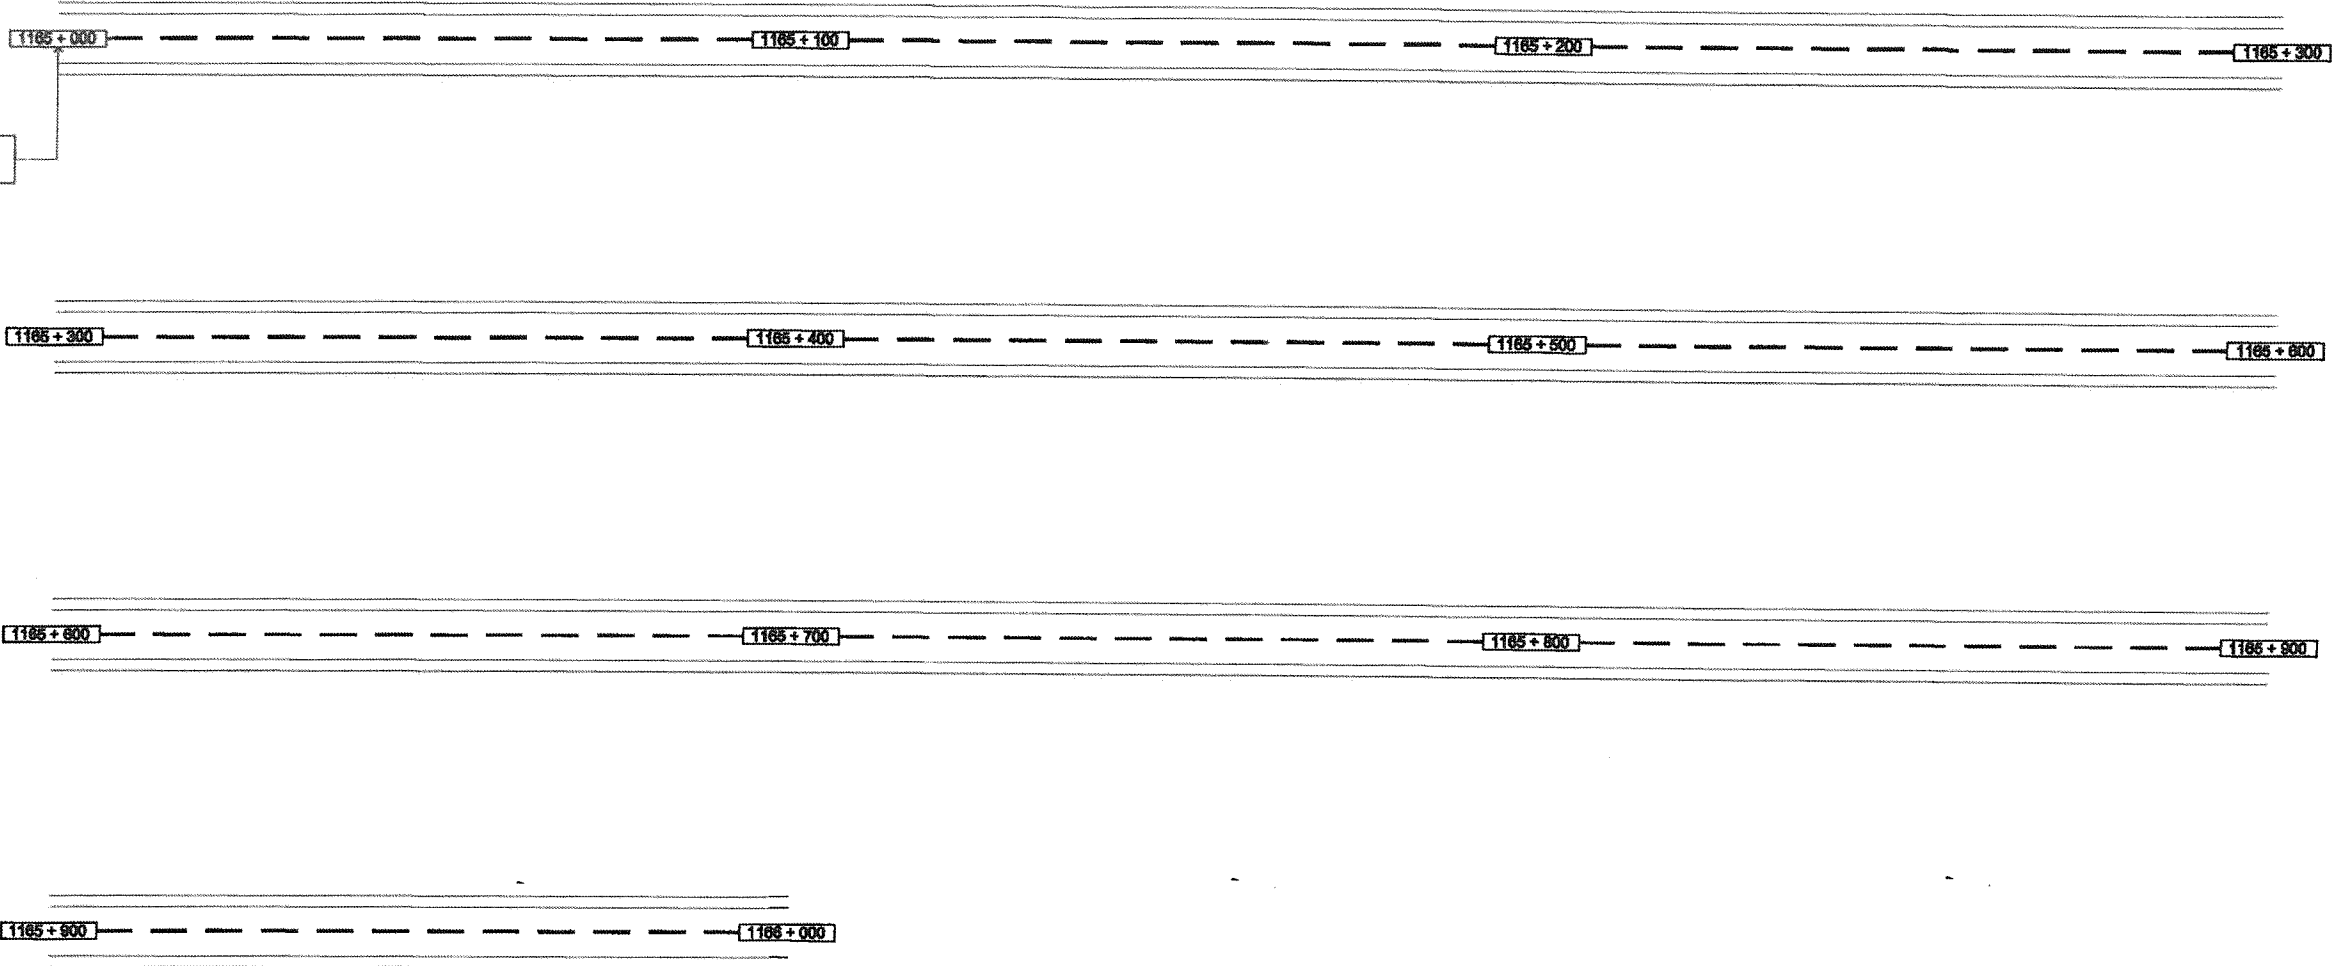

LEGENDS:

 THERMOPLASTIC

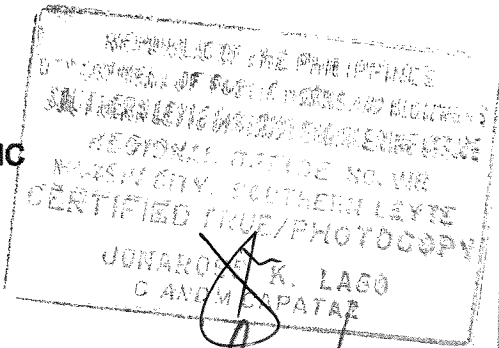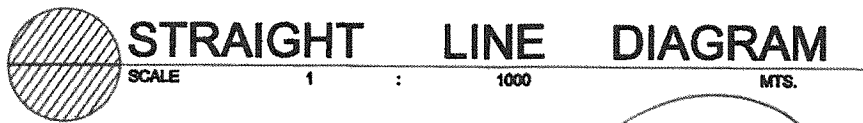


 REPUBLIC OF THE PHILIPPINES DEPARTMENT OF PUBLIC WORKS & HIGHWAYS REGIONAL OFFICE NO. 8 SOUTHERN LEYTE 1st DISTRICT ENGINEERING OFFICE AER COMPOUND, BARRA, MAASIN CITY	PROJECT NAME AND LOCATION: REPAIR / MAINTENANCE OF NATIONAL ROADS AND BRIDGES SOUTHERN LEYTE	SHEET CONTENTS: STRAIGHT LINE DIAGRAM	PREPARED: MELVIN P. TOCMA ENGINEER II	SUBMITTED: JOSE RUPERTO R. RICH CHIEF, MAINTENANCE SECTION	REVIEWED: DEANAS P. ORAS CHIEF, PLANNING & DESIGN SECTION	RECOMMENDING: GIDEON V. SACRO ASSISTANT DISTRICT ENGINEER	APPROVED: MAURICIO A. ROJAS DISTRICT ENGINEER	SHEET NO. 20 34
--	---	---	---	--	---	---	---	-----------------------------------

BDRY. SOUTHERN LEYTE-MAASIN-MACROHON-SOGOD-JCT.
DAANG MAHARLIKA

1167 + 000


PROPOSED THERMOPLASTIC (WHITE)
BROKEN LINE CENTER
STA. 1167 + 000.00 - 1167 + 800.00

PROPOSED THERMOPLASTIC (WHITE)
EDGE LINE (B/S)
STA. 1167 + 000.00 - 1167 + 700.00

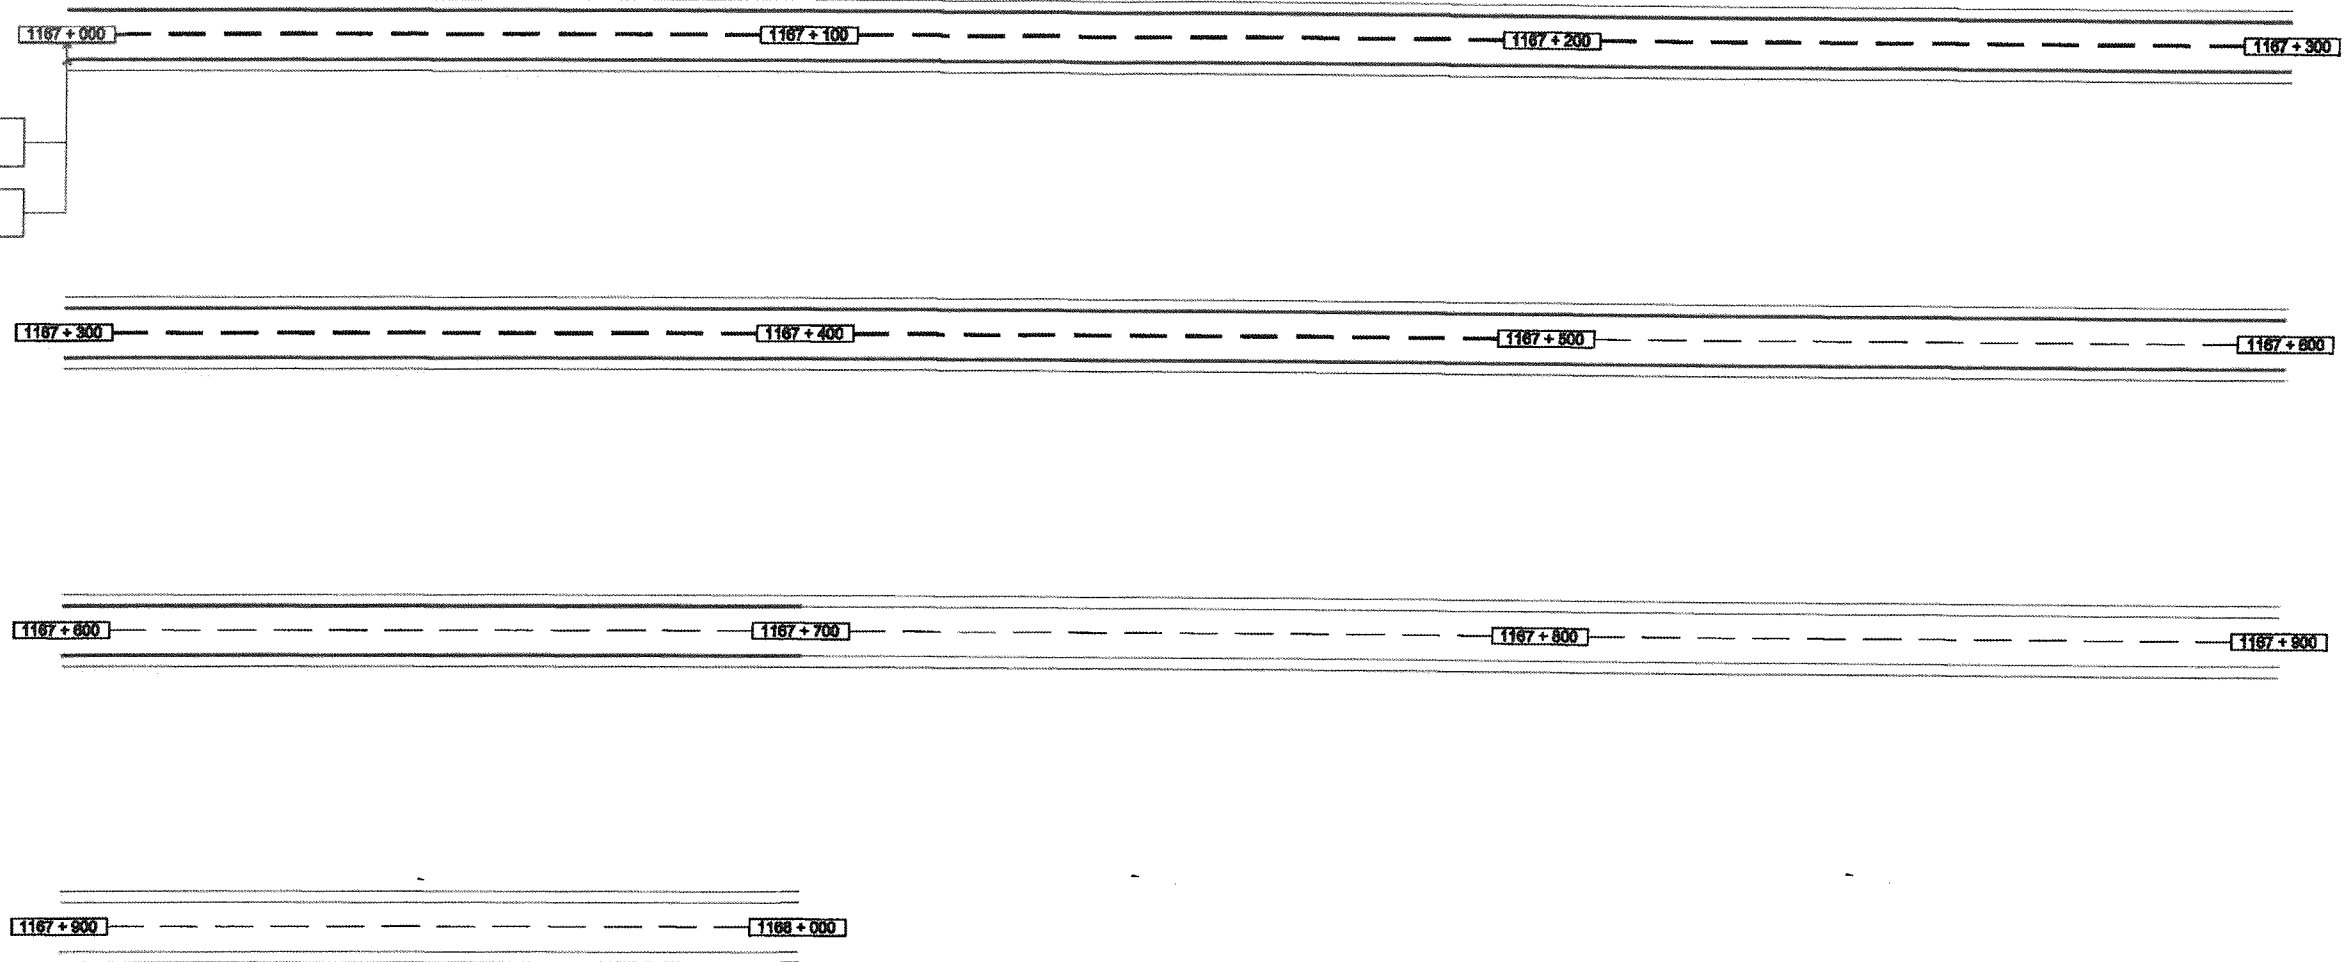


LEGENDS:

— THERMOPLASTIC

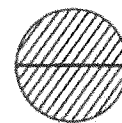

STRAIGHT LINE DIAGRAM

SCALE 1 : 1000 MTS.

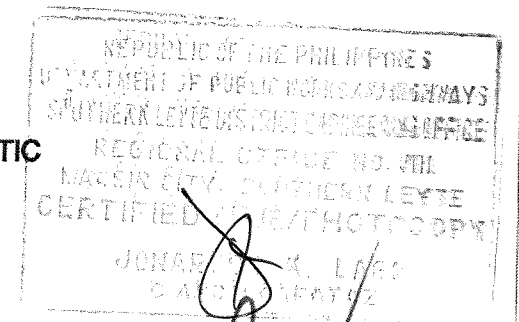

REPUBLIC OF THE PHILIPPINES
DEPARTMENT OF PUBLIC WORKS & HIGHWAYS
REGIONAL OFFICE NO. 8
SOUTHERN LEYTE 1st DISTRICT ENGINEERING OFFICE
ABR COMPOUND, BARRIA, MAASIN CITY

PROJECT NAME AND LOCATION:

REPAIR / MAINTENANCE OF NATIONAL ROADS
AND BRIDGES

SOUTHERN LEYTE

SHEET CONTENTS:

STRAIGHT LINE DIAGRAM

PREPARED:

MELVIN P. TOCMO
ENGINEER II

SUBMITTED:

JOSE RUPERTO K. RICH
CHIEF, MAINTENANCE SECTION

REVIEWED:

DENNIS S. ORAIS
CHIEF, PLANNING & DESIGN SECTION

RECOMMENDING

GIDEON C. MACRO
ASSISTANT DISTRICT ENGINEER

APPROVED:


MARICELA ROJAS
ENGINEER

SHEET NO.


21
34

BDRY. SOUTHERN LEYTE-MAASIN-MACROHON-SOGOD-JCT.
DAANG MAHARLIKA


1193 + 000

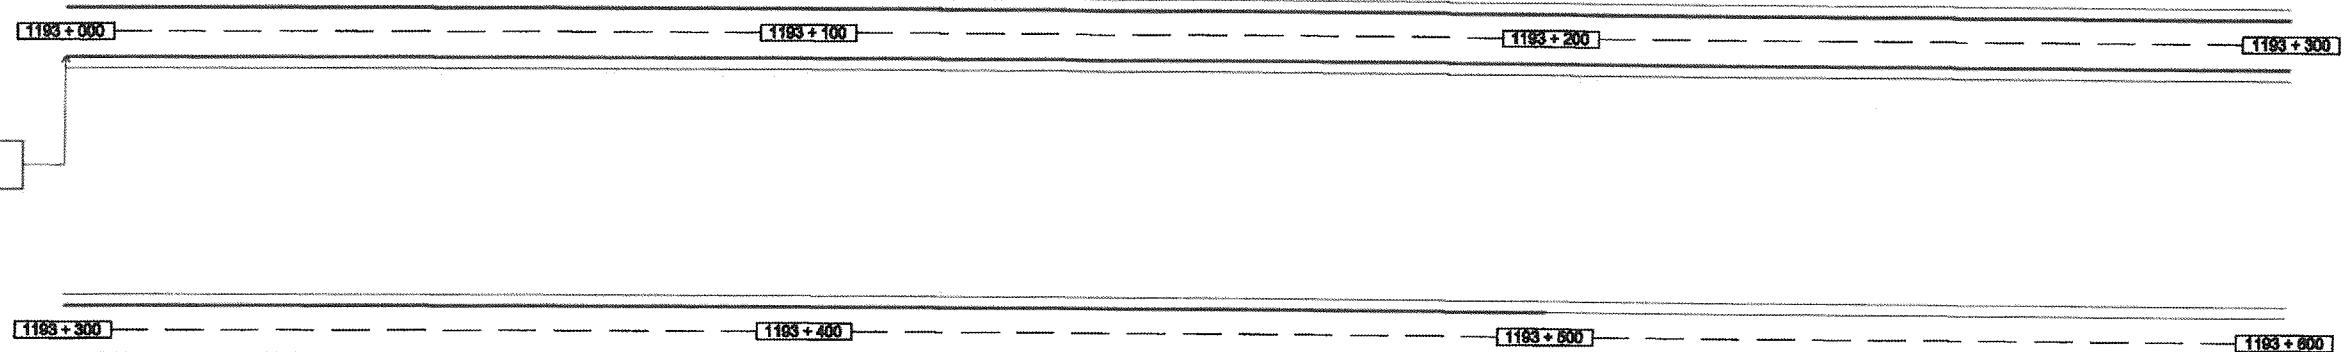


1198 + 700 - 1199 + 300

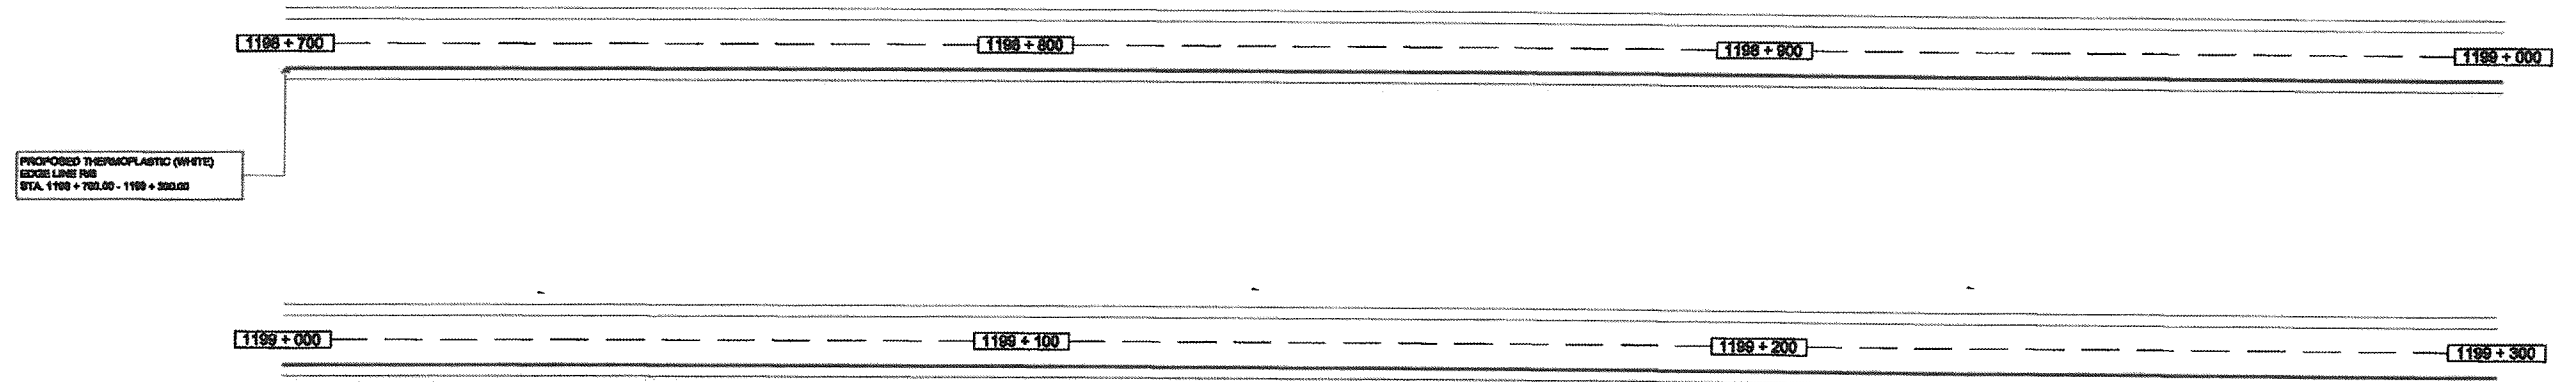

LEGENDS:

 


THERMOPLASTICS

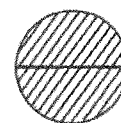

STRAIGHT LINE DIAGRAM

SCALE 1 : 1000 MTS.

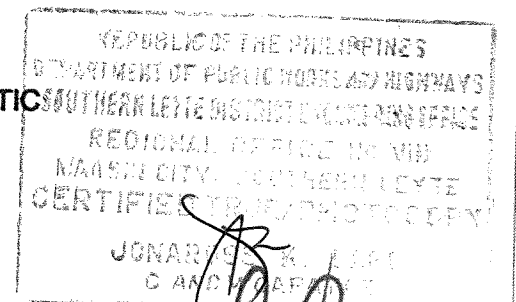


 REPUBLIC OF THE PHILIPPINES DEPARTMENT OF PUBLIC WORKS & HIGHWAYS REGIONAL OFFICE NO. 8 SOUTHERN LEYTE 1st DISTRICT ENGINEERING OFFICE A28 COMPOUND, BARRA, MAASIN CITY	PROJECT NAME AND LOCATION: REPAIR / MAINTENANCE OF NATIONAL ROADS AND BRIDGES SOUTHERN LEYTE	SHEET CONTENTS: STRAIGHT LINE DIAGRAM	PREPARED: MELVIN P. TOGMO ENGINEER II	SUBMITTED: JOSE RUPERTO K. RICH CHIEF, SPATIAL DATA SECTION	REVIEWED: DENNIS E. ORAS CHIEF, PLANNING & DESIGN SECTION	RECOMMENDING: GIDEON C. SACRO ASSISTANT DISTRICT ENGINEER	APPROVED: JONARDEL R. LARA DISTRICT ENGINEER	SHEET NO. 22 34
--	---	---	---	---	---	---	--	-----------------------------------

BDRY. SOUTHERN LEYTE-MAASIN-MACROHON-SOGOD-JCT.
DAANG MAHARLIKA


1196 + 000


PROPOSED THERMOPLASTIC (WHITE)
EDGE LINES R/S
STA. 1196 + 200.00 - 1197 + 000.00

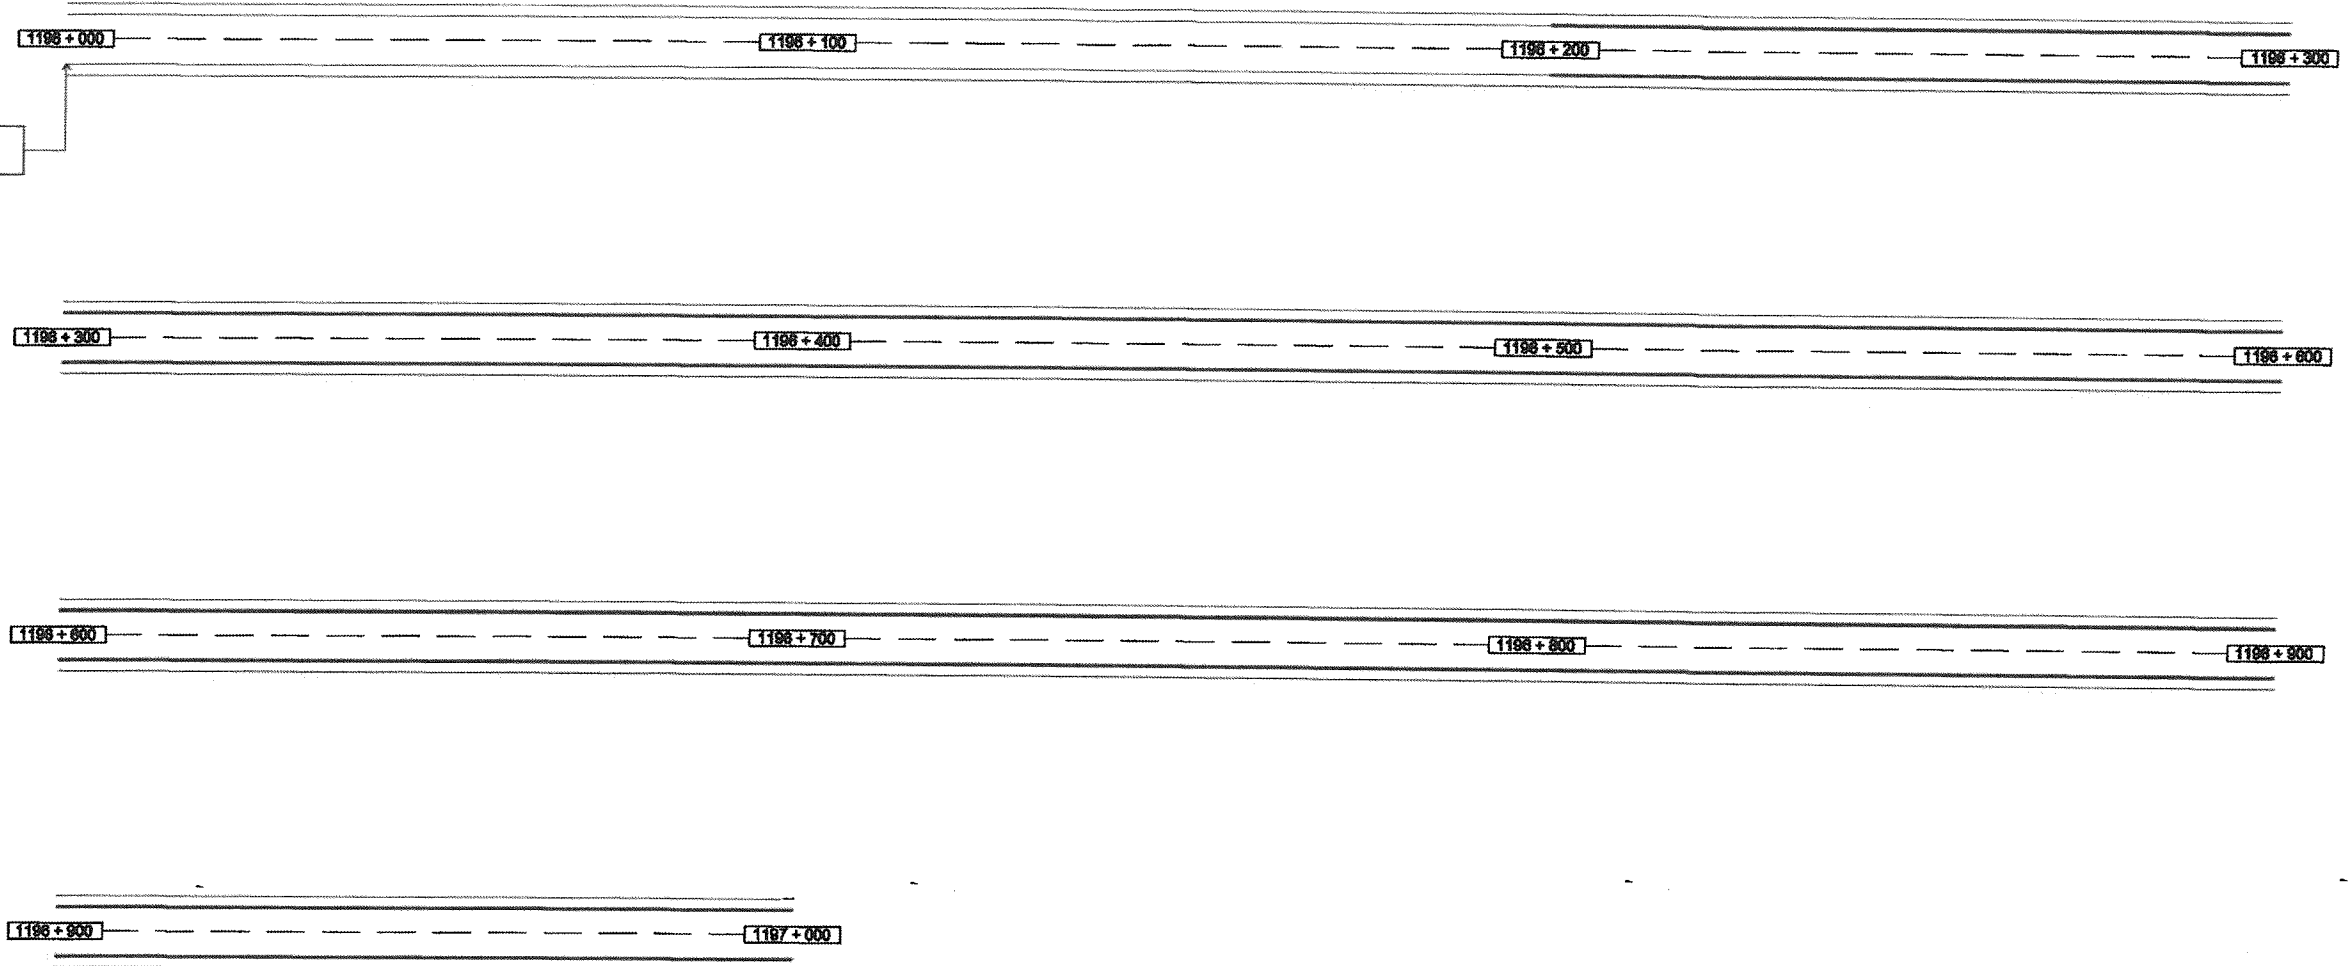


LEGENDS:

— THERMOPLASTIC

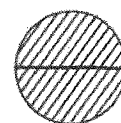 **STRAIGHT LINE DIAGRAM**
SCALE 1 : 1000 MTS.

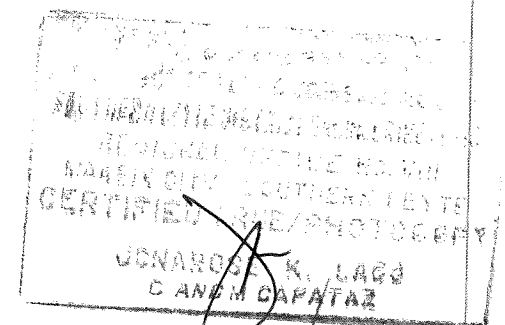

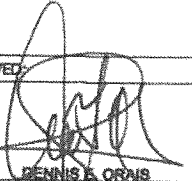 REPUBLIC OF THE PHILIPPINES DEPARTMENT OF PUBLIC WORKS & HIGHWAYS REGIONAL OFFICE NO. 8 SOUTHERN LEYTE 1st DISTRICT ENGINEERING OFFICE 405 COMPOUND, MAASIN, MAASIN CITY	PROJECT NAME AND LOCATION: REPAIR / MAINTENANCE OF NATIONAL ROADS AND BRIDGES SOUTHERN LEYTE	SHEET CONTENTS: STRAIGHT LINE DIAGRAM	PREPARED:  MELVIN P. TOCHO ENGINEER II	SUBMITTED:  JOSE RUPERTO MARICH CHIEF, MAINTENANCE SECTION	REVIEWED:  DENNIS A. ORAS CHIEF, PLANNING & DESIGN SECTION	RECOMMENDING:  GIDEON C. SICAS ASSISTANT DISTRICT ENGINEER	APPROVED:  MANOLO P. ROJAS DISTRICT ENGINEER	SHEET NO. 23 34
---	---	--	--	--	--	--	--	--------------------------------