



Republic of the Philippines
DEPARTMENT OF PUBLIC WORKS AND HIGHWAYS
Region IX
Office of the District Engineer
Zamboanga del Sur 1st District Engineering Office
Pagadian City

NAME OF ROAD : JCT. AURORA - MONTE ALEGRE - LABANGAN ROAD
CONGRESSIONAL DISTRICT : 1ST CONGRESSIONAL DISTRICT
TOTAL ROAD LENGTH : 26,469 km.
NET LENGTH : 1,485 ln.m.

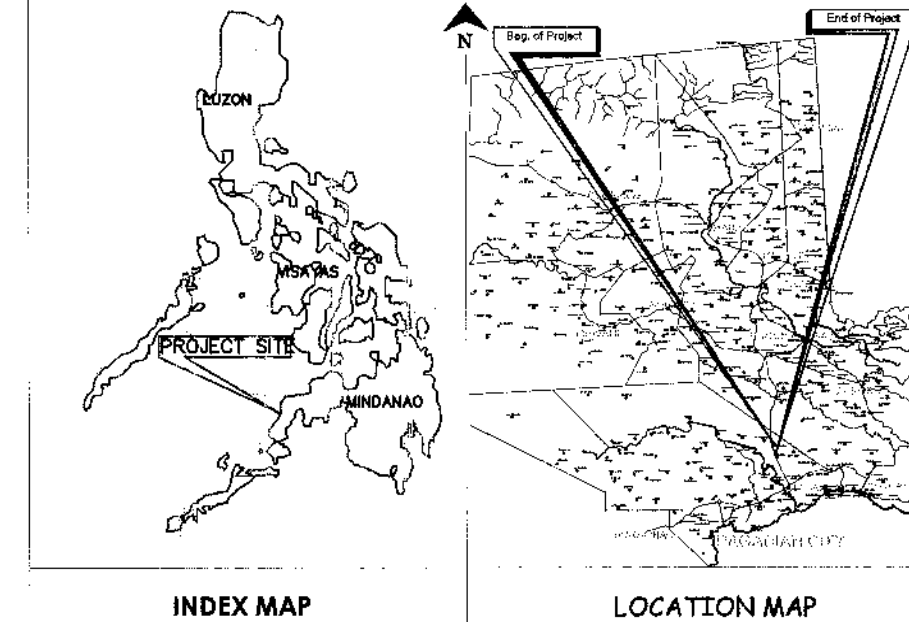

BEGINNING OF INSTALLATION
K1650+800

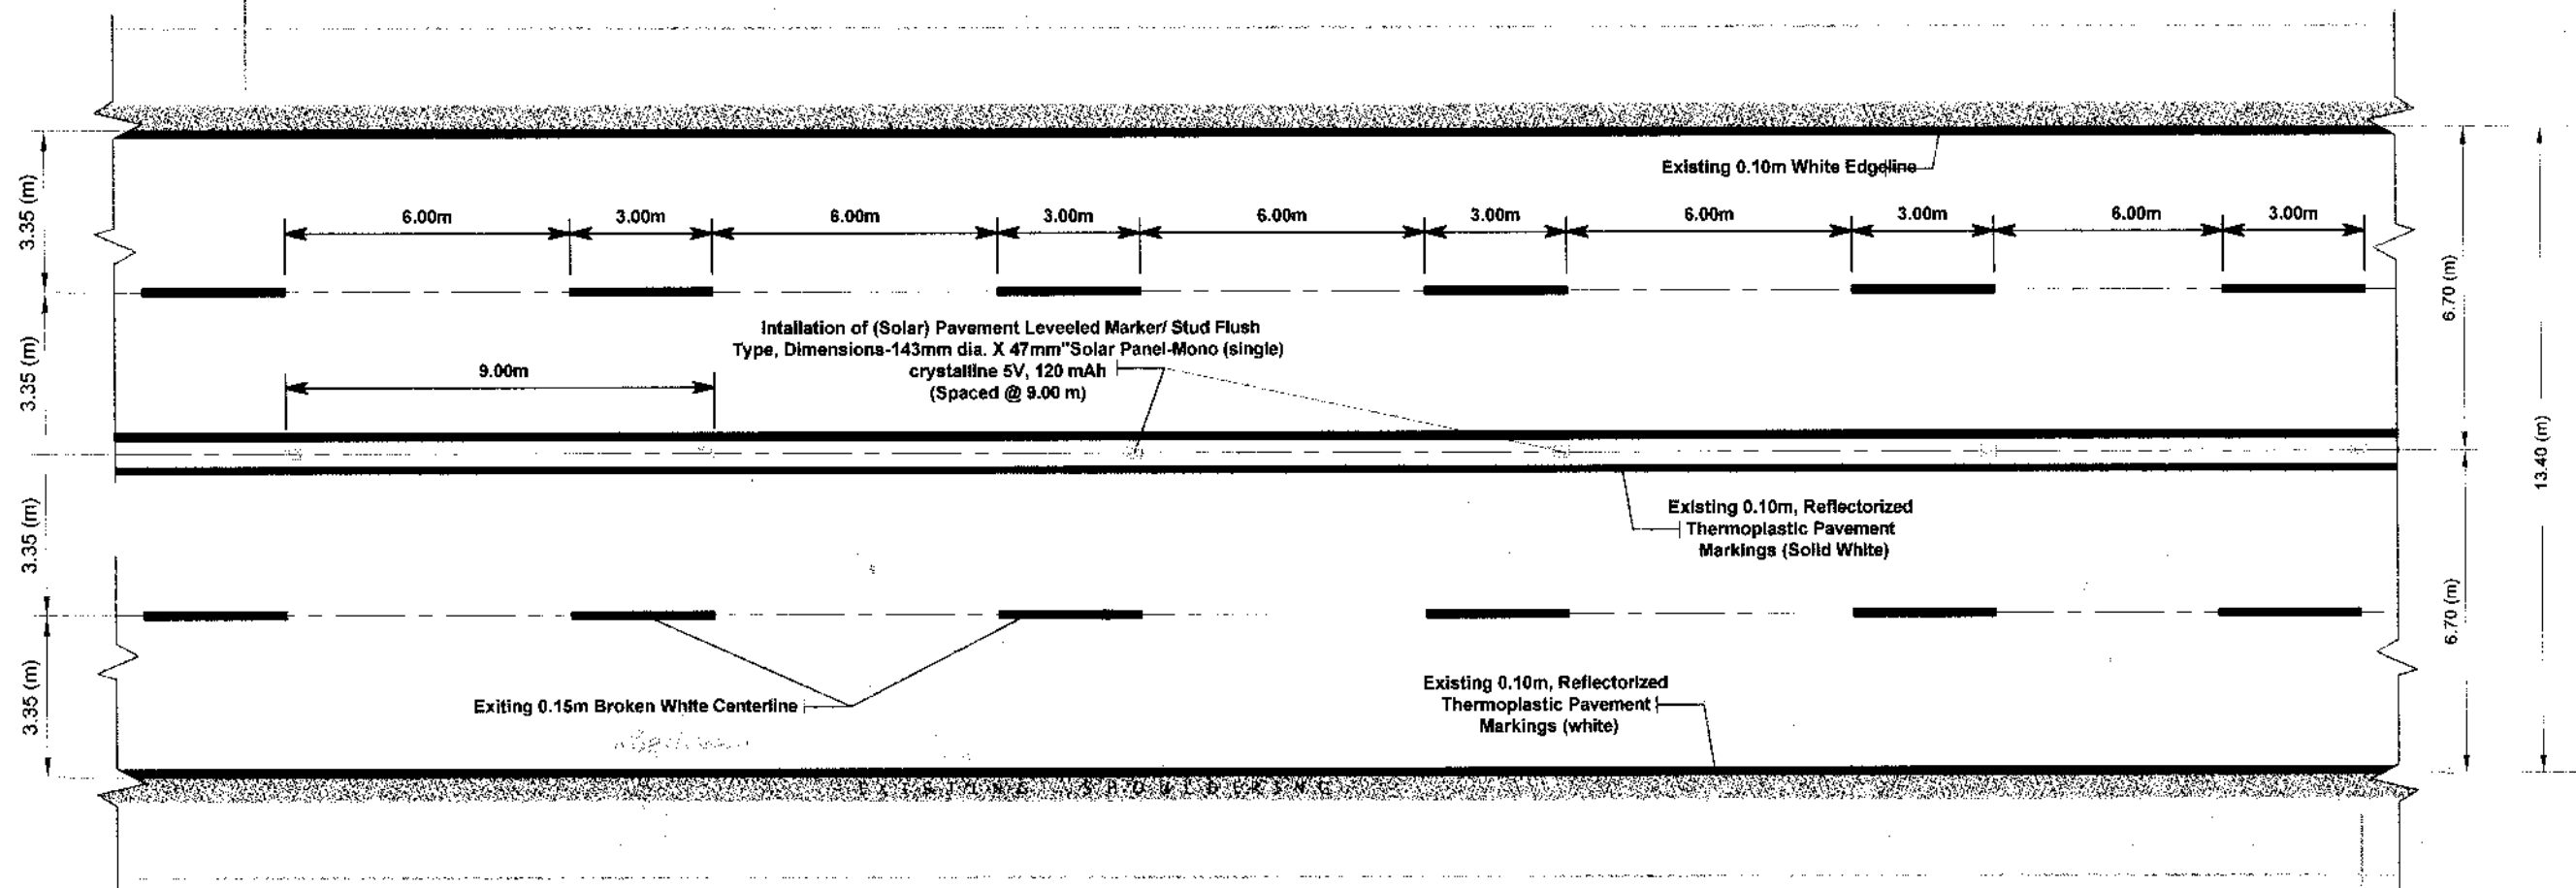

STRAIGHT LINE DIAGRAM

CHIEF ENGINEER
SPECIALIST
N/A

END OF INSTALLATION
K1652+285



REPUBLIC OF THE PHILIPPINES
DEPARTMENT OF PUBLIC WORKS AND HIGHWAYS
OFFICE OF THE DISTRICT ENGINEER
ZAMBOANGA DEL SUR 1ST ENGINEERING DISTRICT
PAGADIAN CITY

PROJECT & LOCATION :

SUPPLY AND INSTALLATION OF SOLAR PAVEMENT
STUDS ALONG JCT. AURORA - MONTE ALEGRE -
LABANGAN ROAD, STA. K1650+800 - K1652+285

LOCATION : Brk. Lower Pulacan to Brk. Labangan, ZDS

SHEET CONTENT :

INDEX MAP
LOCATION MAP
STRAIGHT LINE DIAGRAM

DESIGNED :

DRAWN :

ERZEN JAY B. PONDOS

DATE :

CHECKED :

DATE :

GEOMAR A. CORTES

DATE :

SUBMITTED :

DATE :

JUDITH J. BAHIAN

DATE :

RECOMMENDING APPROVAL :

DATE :

MARIA U. FLOREN

DATE :

APPROVED :

DATE :

PABLO E. ESCUADRO, MPA

DATE :

SET NO.


1

SHEET NO.


1

Republic of the Philippines
DEPARTMENT OF PUBLIC WORKS AND HIGHWAYS
Region IX
Office of the District Engineer
Zamboanga del Sur 1st District Engineering Office
Pagadian City

NAME OF ROAD : JCT. AURORA - MONTE ALEGRE - LABANGAN ROAD
CONGRESSIONAL DISTRICT : 1ST CONGRESSIONAL DISTRICT
TOTAL ROAD LENGTH : 26,469 km.
NET LENGTH : 1,485 ln.m.

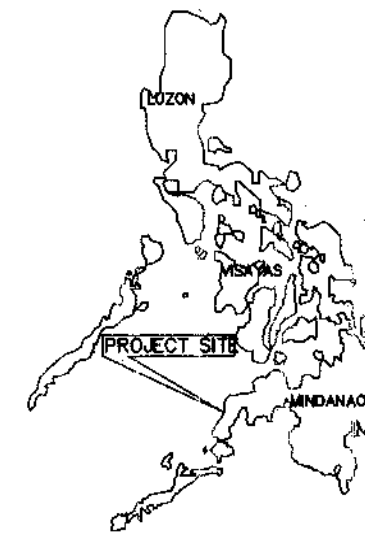


INDEX MAP

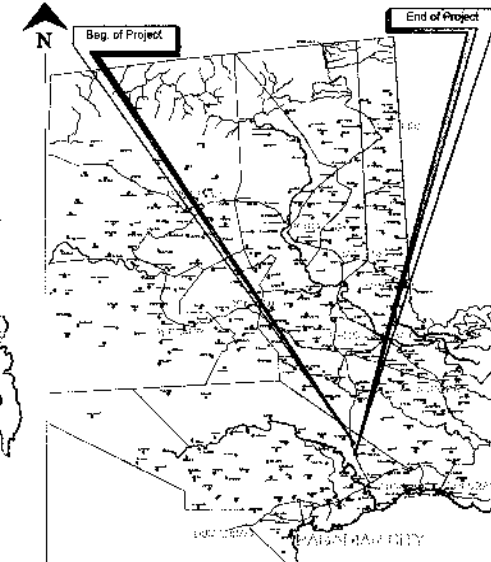

LOCATION MAP

BEGINNING OF INSTALLATION
K1650+800

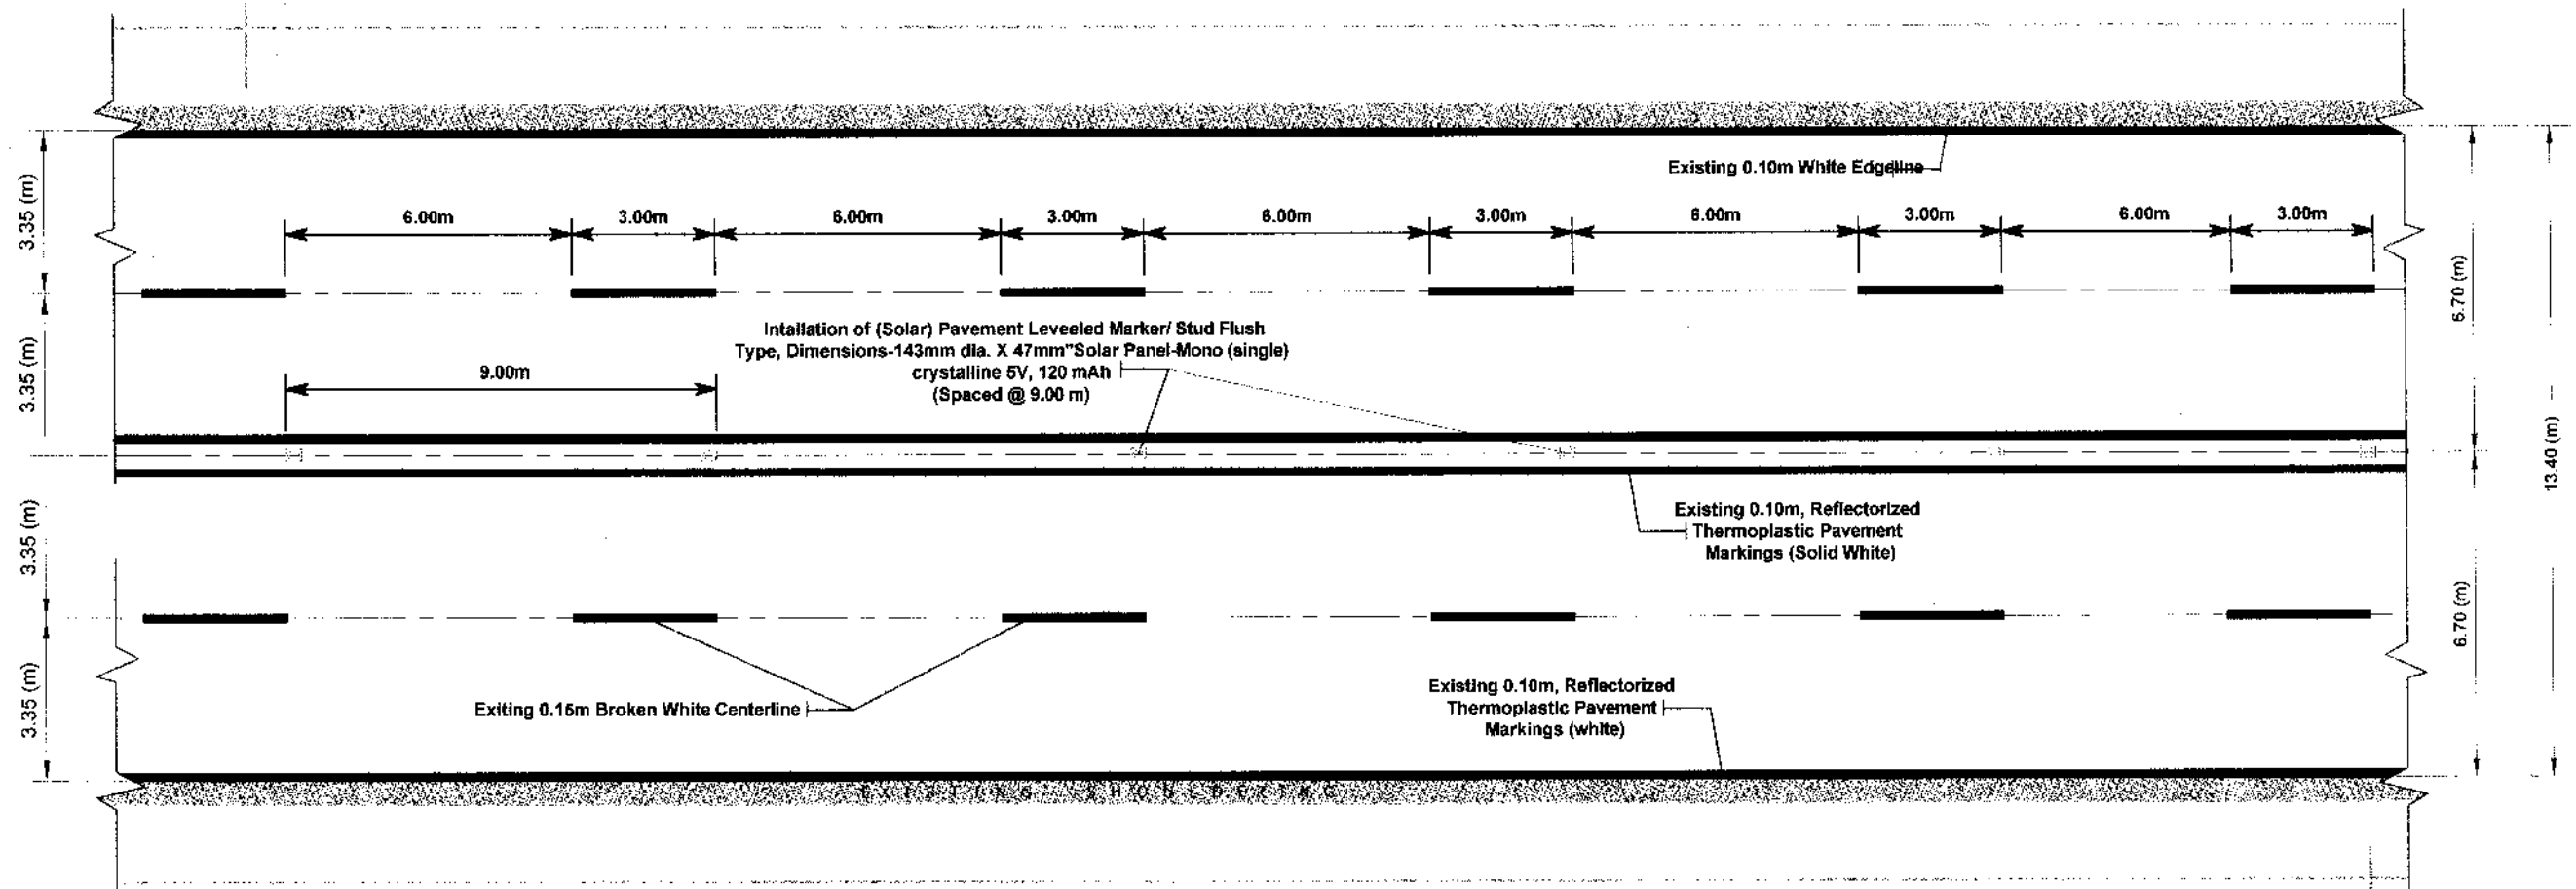

STRAIGHT LINE DIAGRAM

CENTERLINE SOLAR STUDS INSTALLATION
Scale: 1:100

END OF INSTALLATION
K1652+285



REPUBLIC OF THE PHILIPPINES
DEPARTMENT OF PUBLIC WORKS AND HIGHWAYS
OFFICE OF THE DISTRICT ENGINEER
ZAMBOANGA DEL SUR 1ST ENGINEERING DISTRICT
PAGADIAN CITY

PROJECT & LOCATION :

SUPPLY AND INSTALLATION OF SOLAR PAVEMENT
STUDS ALONG JCT. AURORA - MONTE ALEGRE -
LABANGAN ROAD, STA. K1650+800 - K1652+285

LOCATION : Brgy. Lower Puloon to Brgy. Labangan, ZDS

SHEET CONTENT :

INDEX MAP
LOCATION MAP
STRAIGHT LINE DIAGRAM

DESIGNED :

ERZEN JAY B. PONDOC
Admin. Aide VI (Utility Foreman)

CHECKED :

GEOMAR A. CORTES
Engineer II

SUBMITTED :

JUDITH J. BAHIAN
Chief, Maintenance Section

RECOMMENDING APPROVAL :

MARIA U. FLOREN
OIC, Assistant District Engineer

APPROVED :

PABLO L. ESCUADRO, MPA
OIC - District Engineer

SET NO.

1


SHEET NO.

1


Republic of the Philippines
DEPARTMENT OF PUBLIC WORKS AND HIGHWAYS

Region IX
Office of the District Engineer
Zamboanga del Sur 1st District Engineering Office
Pagadian City

NAME OF ROAD : JCT. AURORA - MONTE ALEGRE - LABANGAN ROAD
CONGRESSIONAL DISTRICT : 1ST CONGRESSIONAL DISTRICT
TOTAL ROAD LENGTH : 26,469 km.
NET LENGTH : 1,485 ln.m.

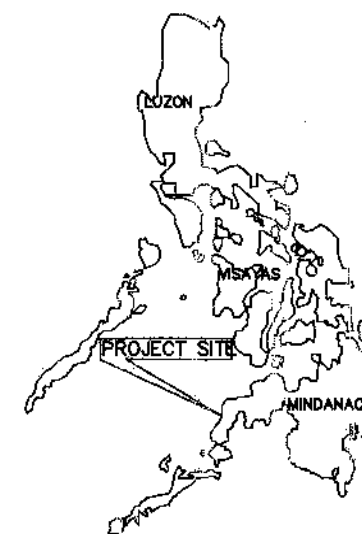


INDEX MAP

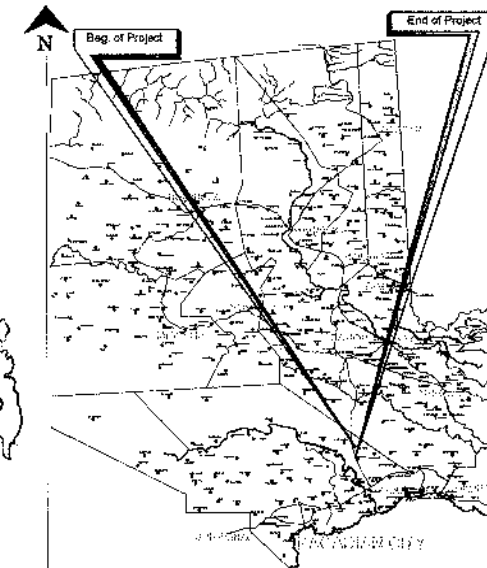

LOCATION MAP

BEGINNING OF INSTALLATION
K1650+800

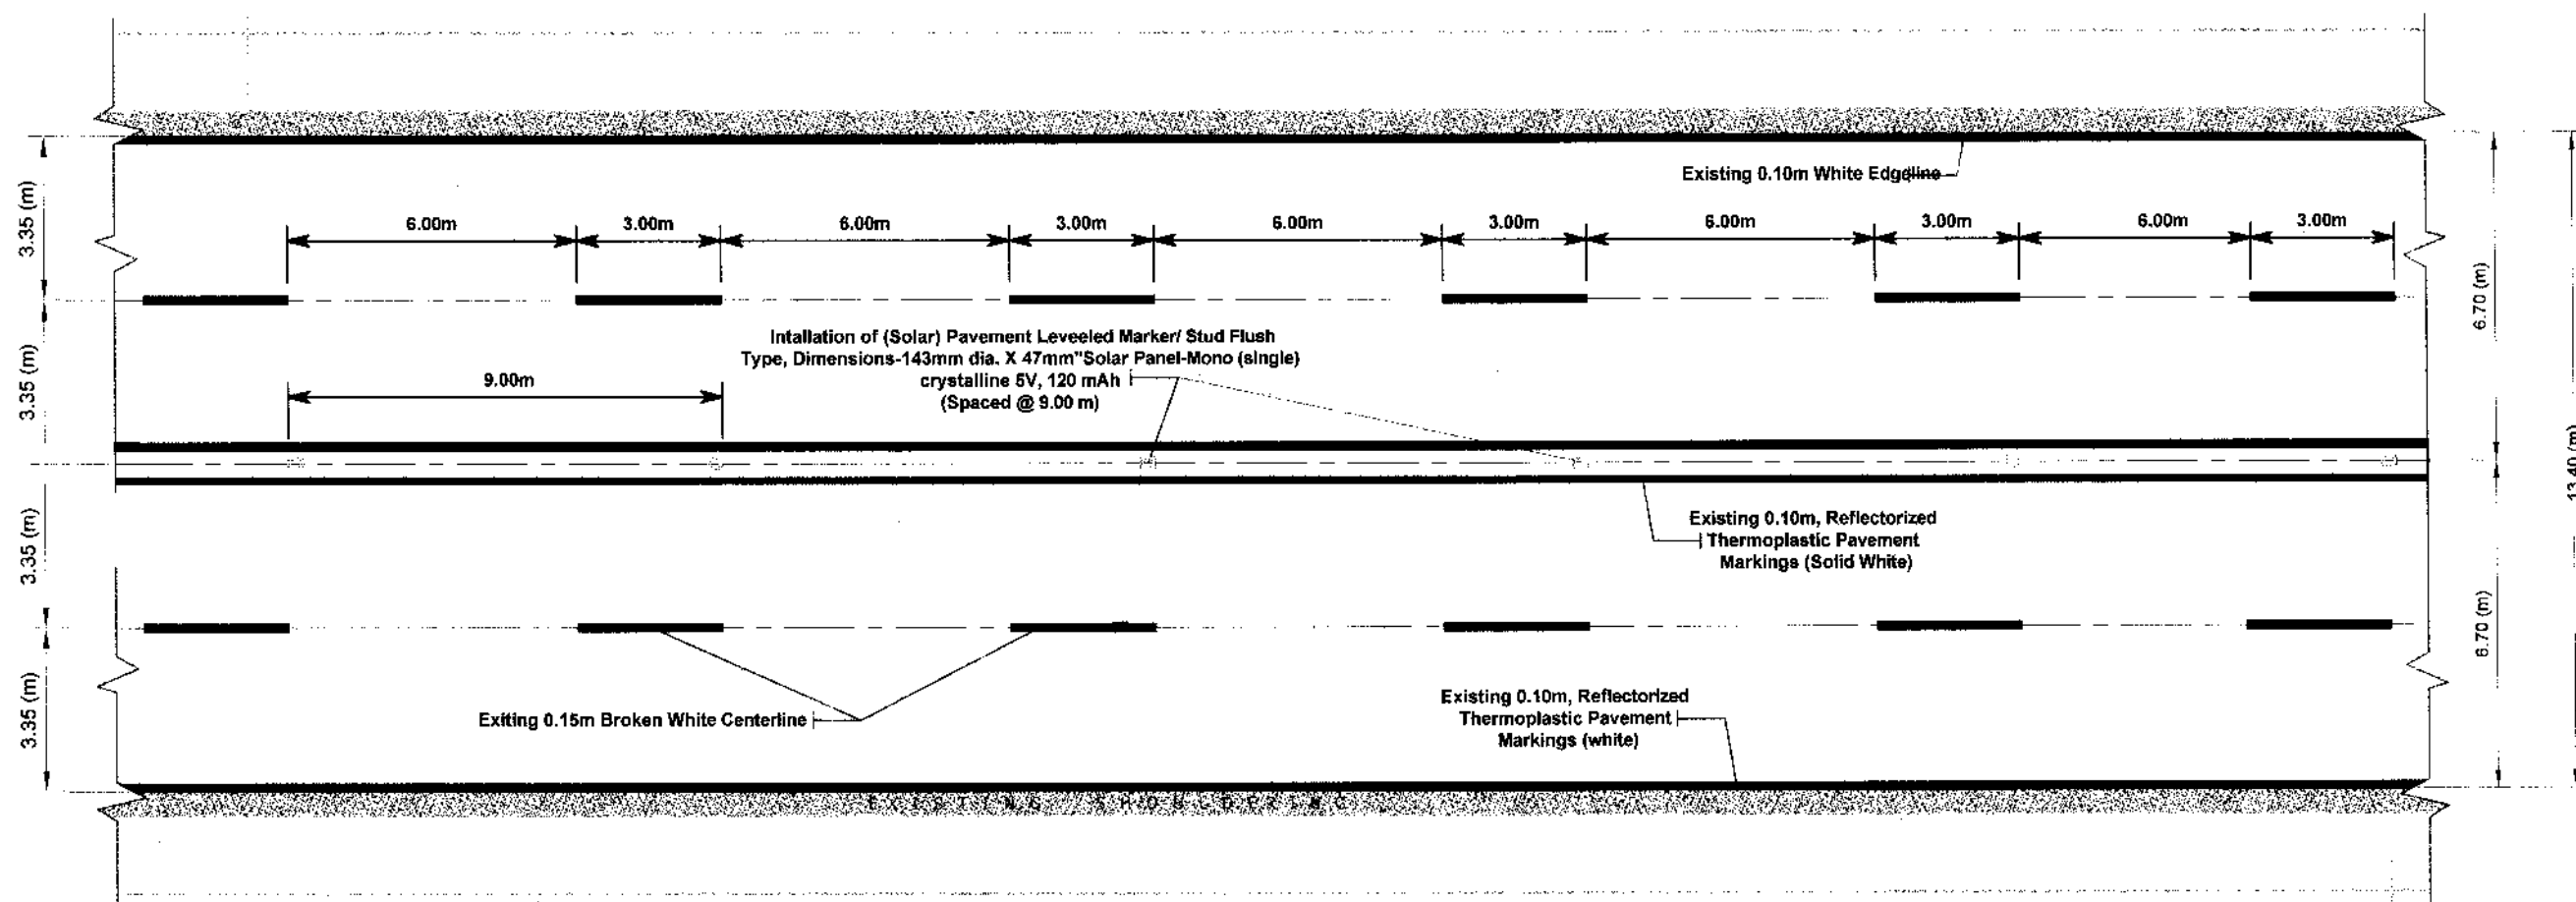

STRAIGHT LINE DIAGRAM

OPEN LINE SOLAR & STUDS INSTALLATION
Scale: 1:100

END OF INSTALLATION
K1652+285



REPUBLIC OF THE PHILIPPINES
DEPARTMENT OF PUBLIC WORKS AND HIGHWAYS
OFFICE OF THE DISTRICT ENGINEER
ZAMBOANGA DEL SUR 1ST ENGINEERING DISTRICT
PAGADIAN CITY

PROJECT & LOCATION :

SUPPLY AND INSTALLATION OF SOLAR PAVEMENT
STUDS ALONG JCT. AURORA - MONTE ALEGRE -
LABANGAN ROAD, STA. K1650+800 - K1652+285

LOCATION : Bay, Lower Puloon to Bay, Labangan, ZDS

SHEET CONTENT :

INDEX MAP
LOCATION MAP
STRAIGHT LINE DIAGRAM

DESIGNED :

ERZEN JAY B. PONDOC
Asst. Engr. (Civil)

DATE :

CHECKED :

GEOMAR A. CORTES
Engr. II

DATE :

SUBMITTED :

JUDITH J. BAHIAN
Chief, Maintenance Section

DATE :

RECOMMENDING APPROVAL :

MARIA U. FLOREN
OIC, Assistant District Engineer

DATE :

APPROVED :

PABLO V. ESCUADRO, MPA
OIC - District Engineer

DATE :

SET NO.

1

SHEET NO.

1