



NOTE: CATCH BASINS & SEPTIC TANK ARE NOT INCLUDED


| SCHEDULE OF TOP SLAB REINFORCEMENT |                                                                              |                                                    |
|------------------------------------|------------------------------------------------------------------------------|----------------------------------------------------|
| MARK                               | TOP SLAB                                                                     |                                                    |
|                                    | SHORT DIRECTION                                                              | LONG DIRECTION                                     |
| S-1                                | 18 mm $\Phi$ BARS @ 150 mm O.C. BENT-UP 2 OUT OF 3 @ 1M FROM FACE OF SUPPORT | 18 mm $\Phi$ BARS @ 150 mm O.C. 1 TEMPERATURE BARS |
| S-2                                | 18 mm $\Phi$ BARS @ 200 mm ON CENTER                                         | 18 mm $\Phi$ BARS @ 150 mm ON CENTER               |

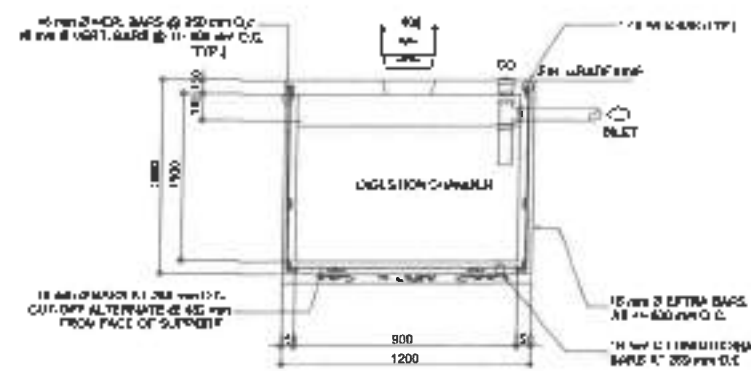


DETAIL SECTION B

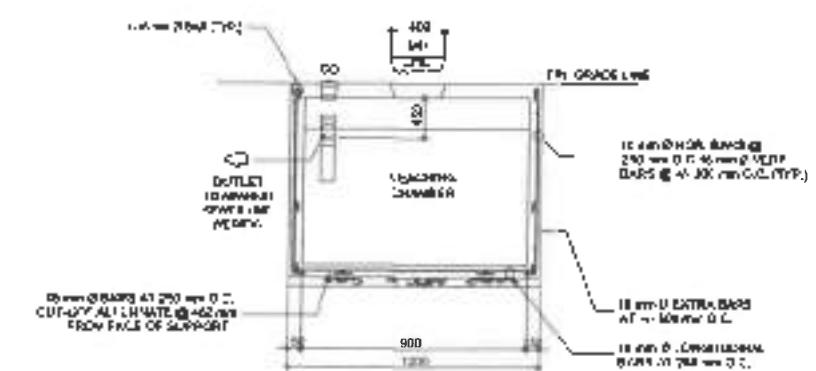


DETAIL SECTION C

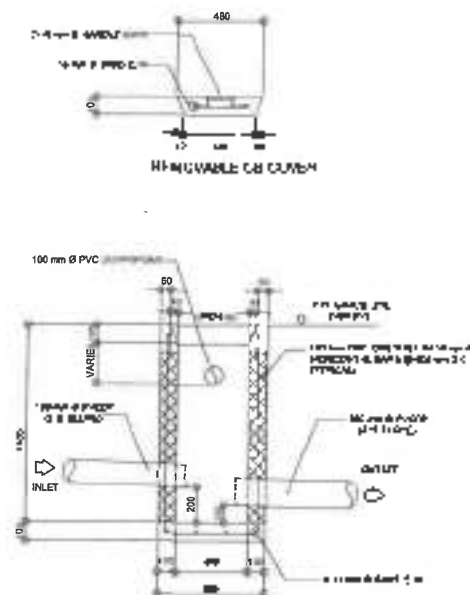


DETAIL SECTION

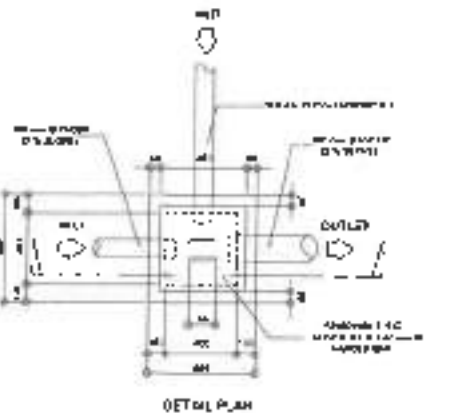

DETAIL PLAN

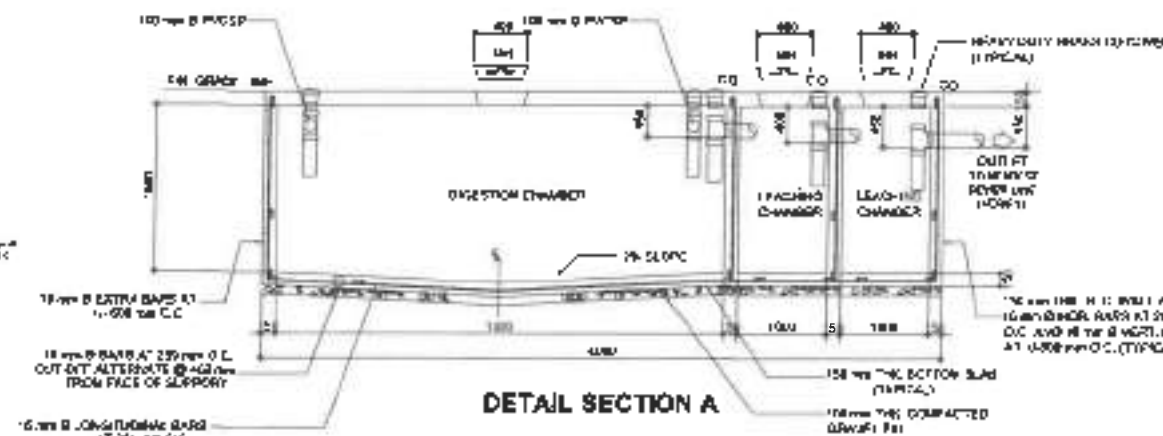


DETAIL SECTION A

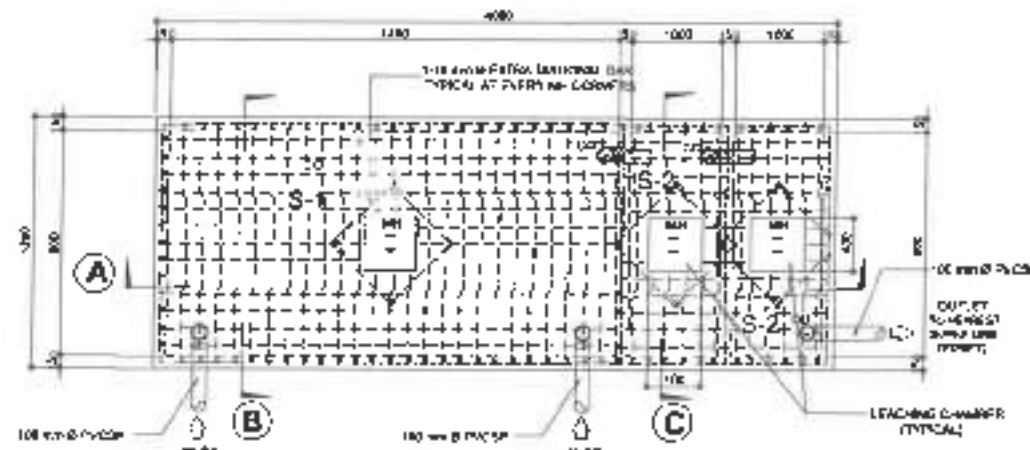


DETAIL PLAN (TOP SLAB)

DETAIL OF SEPTIC VAULT (with REINFORCING BARS)

1  
P-8  
SCALE: 1:50M

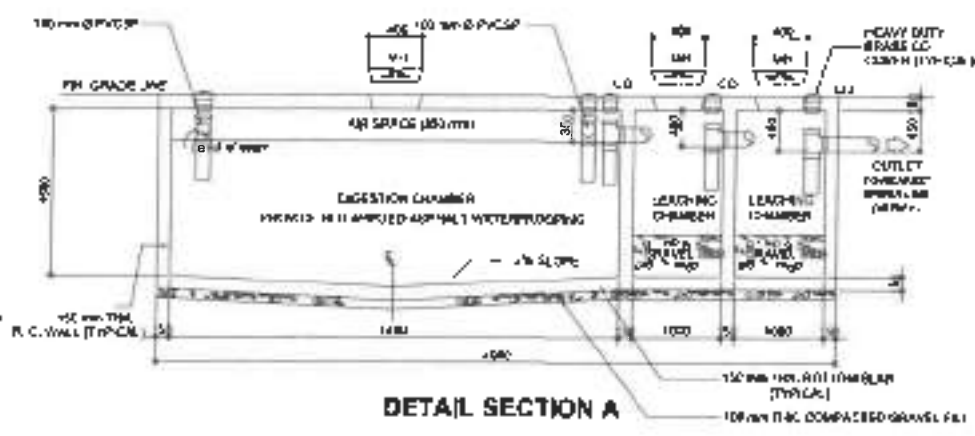

DETAIL SECTION A

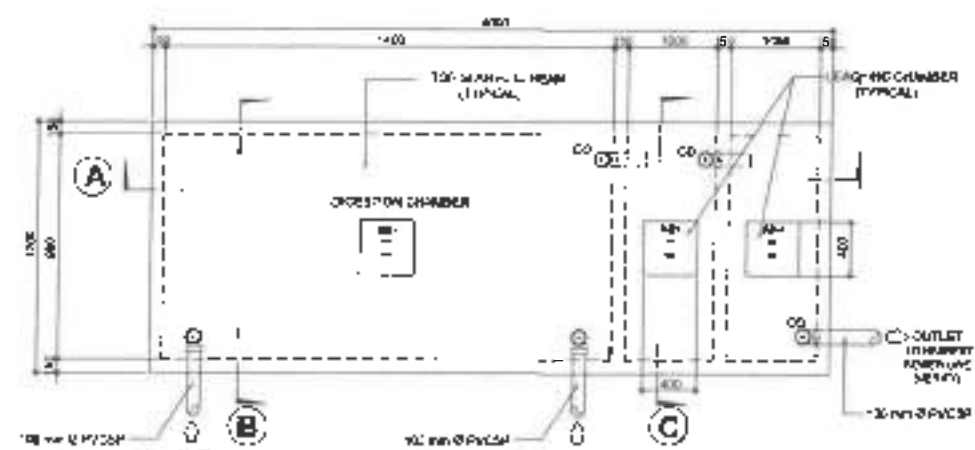

DETAIL PLAN (TOP SLAB)

DETAIL OF SEPTIC VAULT

3  
P-8  
SCALE: 1:50M



REPUBLIC OF THE PHILIPPINES  
DEPARTMENT OF PUBLIC WORKS AND HIGHWAYS  
REGIONAL OFFICE NO. VIII  
NORTHERN SAMAR FIRST  
DISTRICT ENGINEERING OFFICE  
Lalayan, Marikina, Marikina

PROJECT NAME & LOCATION  
CONSTRUCTION OF MULTIPURPOSE BUILDING,  
CAPUL, NORTHERN SAMAR  
Capul, Marikina, Marikina

SHEET CONTENTS  
DETAIL OF CATCH BASIN  
SEPTIC VAULT DETAIL

DESIGNED  
ANTONIO P. BORDO JR.  
CONSULTANT

DESIGNED  
MARCELO H. SERRANO  
CONSULTANT

REVIEWED & SUBMITTED  
ANDY S. SERRANO  
CHIEF PLANNING & DESIGN DIVISION


RECOMMENDED  
VICTOR S. SERRANO  
CHIEF DISTRICT ENGINEER

APPROVED  
ALVIN A. SERRANO  
DISTRICT ENGINEER


SHEET No.  
P-8  
03/25  
29  
32

# LEGENDS:

Materials: (a) Plywood (b) Plywood - Back Form (c) Metal, nails, tie wires or hangers, etc.

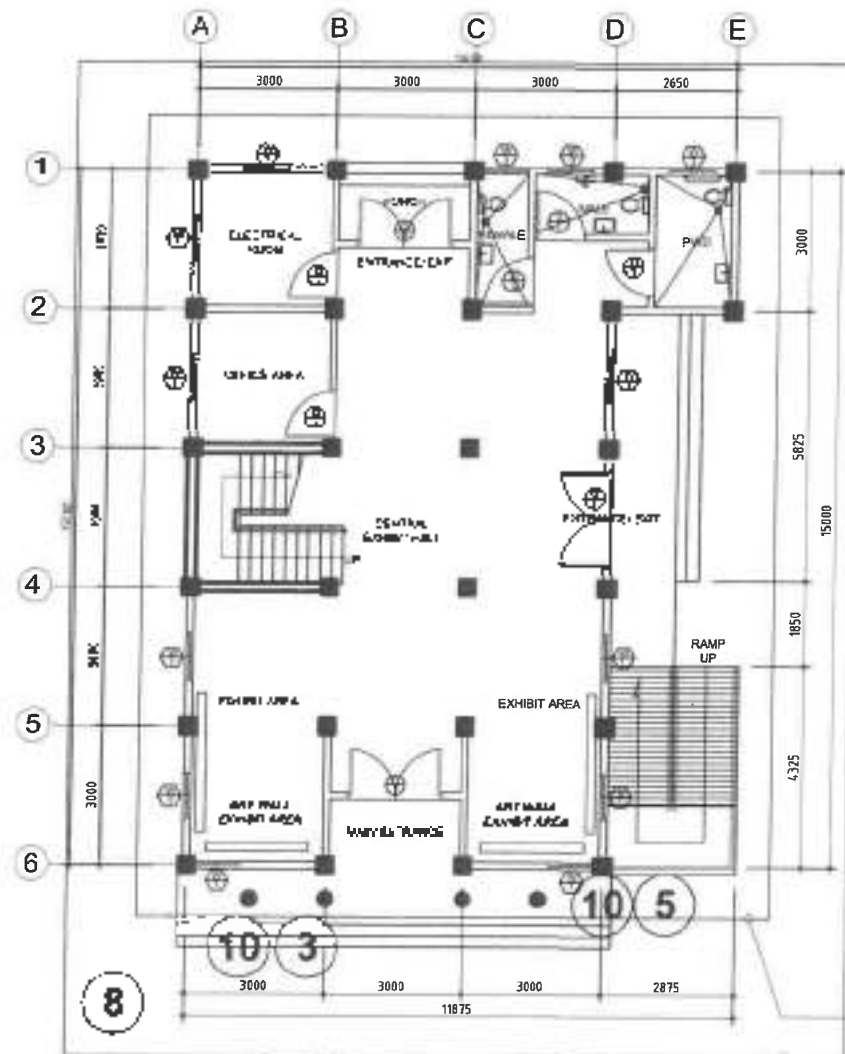

GROUND FLOOR

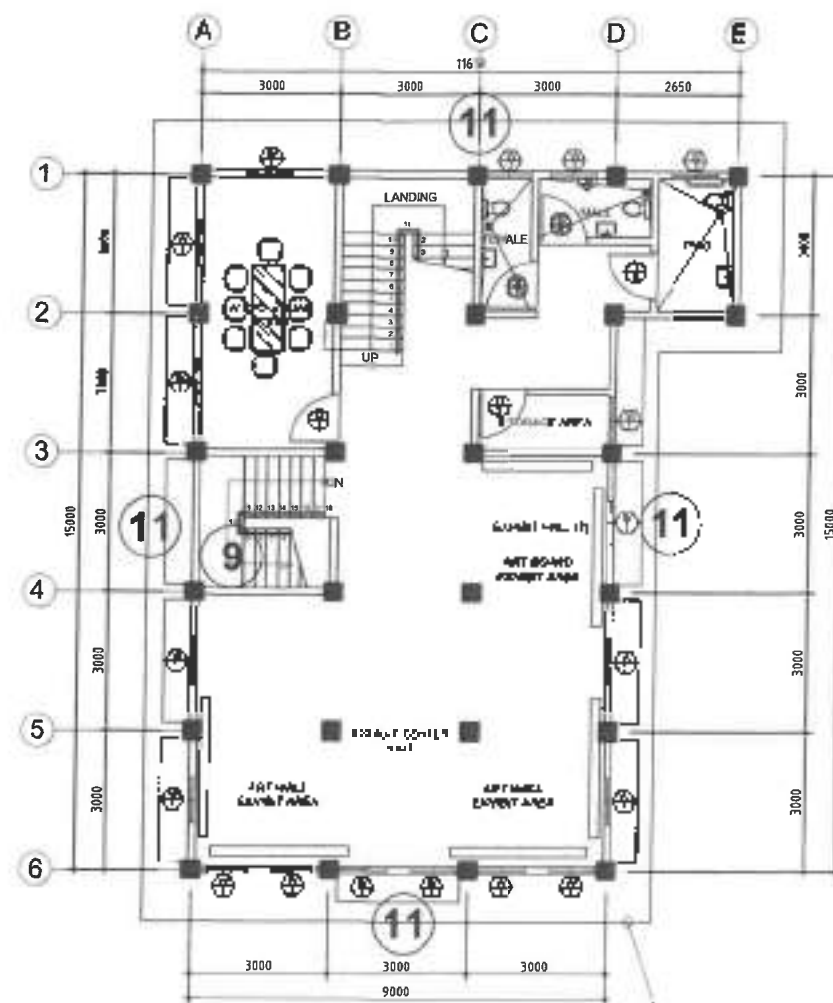

SECOND FLOOR

## BARRICADE AND SIGNAGES

1. Proper PPE Signage  
4' width x 8' height
2. SF-1  
4' width x 4' height
3. SF-2  
3' width x 2' height
4. Safety harness Required  
3' width x 2' height
5. Caution  
HOT WORK AREA  
3' width x 2' height
6. DANGER  
CONSTRUCTION AREA  
3' width x 2' height
7. Fall Hazard  
3' width x 2' height
8. Caution  
TEMPORARY MATERIALS STORAGE AREA  
3' width x 2' height
9. Caution  
HARD HAT AREA  
3' width x 2' height
10. DANGER  
DEEP EXCAVATION  
3' width x 2' height
11. Beware Falling Objects  
3' width x 2' height
12. CONSTRUCTION SITE  
ENTRANCE  
3' width x 2' height
13. CONSTRUCTION SITE  
<EXIT>  
3' width x 2' height
14. THIS WAY  
TO EXIT  
3' width x 2' height
15. THIS WAY  
TO EXIT  
3' width x 2' height



Republic of the Philippines  
DEPARTMENT OF PUBLIC WORKS AND HIGHWAYS  
REGIONAL OFFICE No. VII  
NORTHERN SAMAR FIRST  
DISTRICT ENGINEERING OFFICE  
Tigayuan, Northern Samar

PROJECT NAME & LOCATION

CONSTRUCTION OF MULTIPURPOSE BUILDING,  
CAPUL, NORTHERN SAMAR

Capul, Northern Samar

SHEET CONTENTS

Building & Safety & Construction

DESIGNED

CONSTRUCTION  
ENGINEER

REVIEWED

MANUEL S. ENRERO  
ART. & ARCH. PLANNING & DESIGN SECTION  
D.E.

APPROVED

ANDY S. ENRERO  
CHIEF PLANNING & DESIGN SECTION  
D.E.

RECOMMENDED

MANUEL S. ENRERO  
CHIEF PLANNING & DESIGN SECTION  
D.E.

APPROVED

ALVIN A. IGNACIO  
DISTRICT ENGINEER  
D.E.

SHEET No.

PBB-1  
01/02

SHEET No.

31  
32





Government Center Building, 1st Floor

Project: \_\_\_\_\_ Cost: \_\_\_\_\_

Location: \_\_\_\_\_ Fund Source/s: \_\_\_\_\_

Implementing Agency/ies: \_\_\_\_\_

Developer/Partner/s: \_\_\_\_\_

Contractor/Supplier: \_\_\_\_\_

Short Description of Project: \_\_\_\_\_

Project Details:

| Project Data |       |                           | Project Status           |              |                   |                |         |
|--------------|-------|---------------------------|--------------------------|--------------|-------------------|----------------|---------|
| Duration     | Start | Target Date of Completion | Percentage of Completion | As of (Date) | Completed by Date | Date Completed | Remarks |
|              |       |                           |                          |              |                   |                |         |
|              |       |                           |                          |              |                   |                |         |
|              |       |                           |                          |              |                   |                |         |

For particular details about this project, please contact the Regional Office or District Office which has jurisdiction on this project.

COA Regional Office No./Number: \_\_\_\_\_

Address: \_\_\_\_\_

Contact No.: \_\_\_\_\_ or Fax: COA (PH) 0915-5991357


2400

## COA STANDARD PROJECT BILLBOARD

### SPECIFICATIONS:

1. TARPAULIN, WHITE, 8 FT X 8 FT
2. RESOLUTION : 70 DPI
3. FONT : HELVETICA
4. FONT SIZE : MAIN INFORMATION - 3"  
SUB-INFORMATION - 1"
5. FONT COLOR: BLACK
6. BACKGROUND COLOR: WHITE

### COA BILLBOARD FRAME (NOT TO SCALE. ALL DIMENSIONS ARE IN METERS)

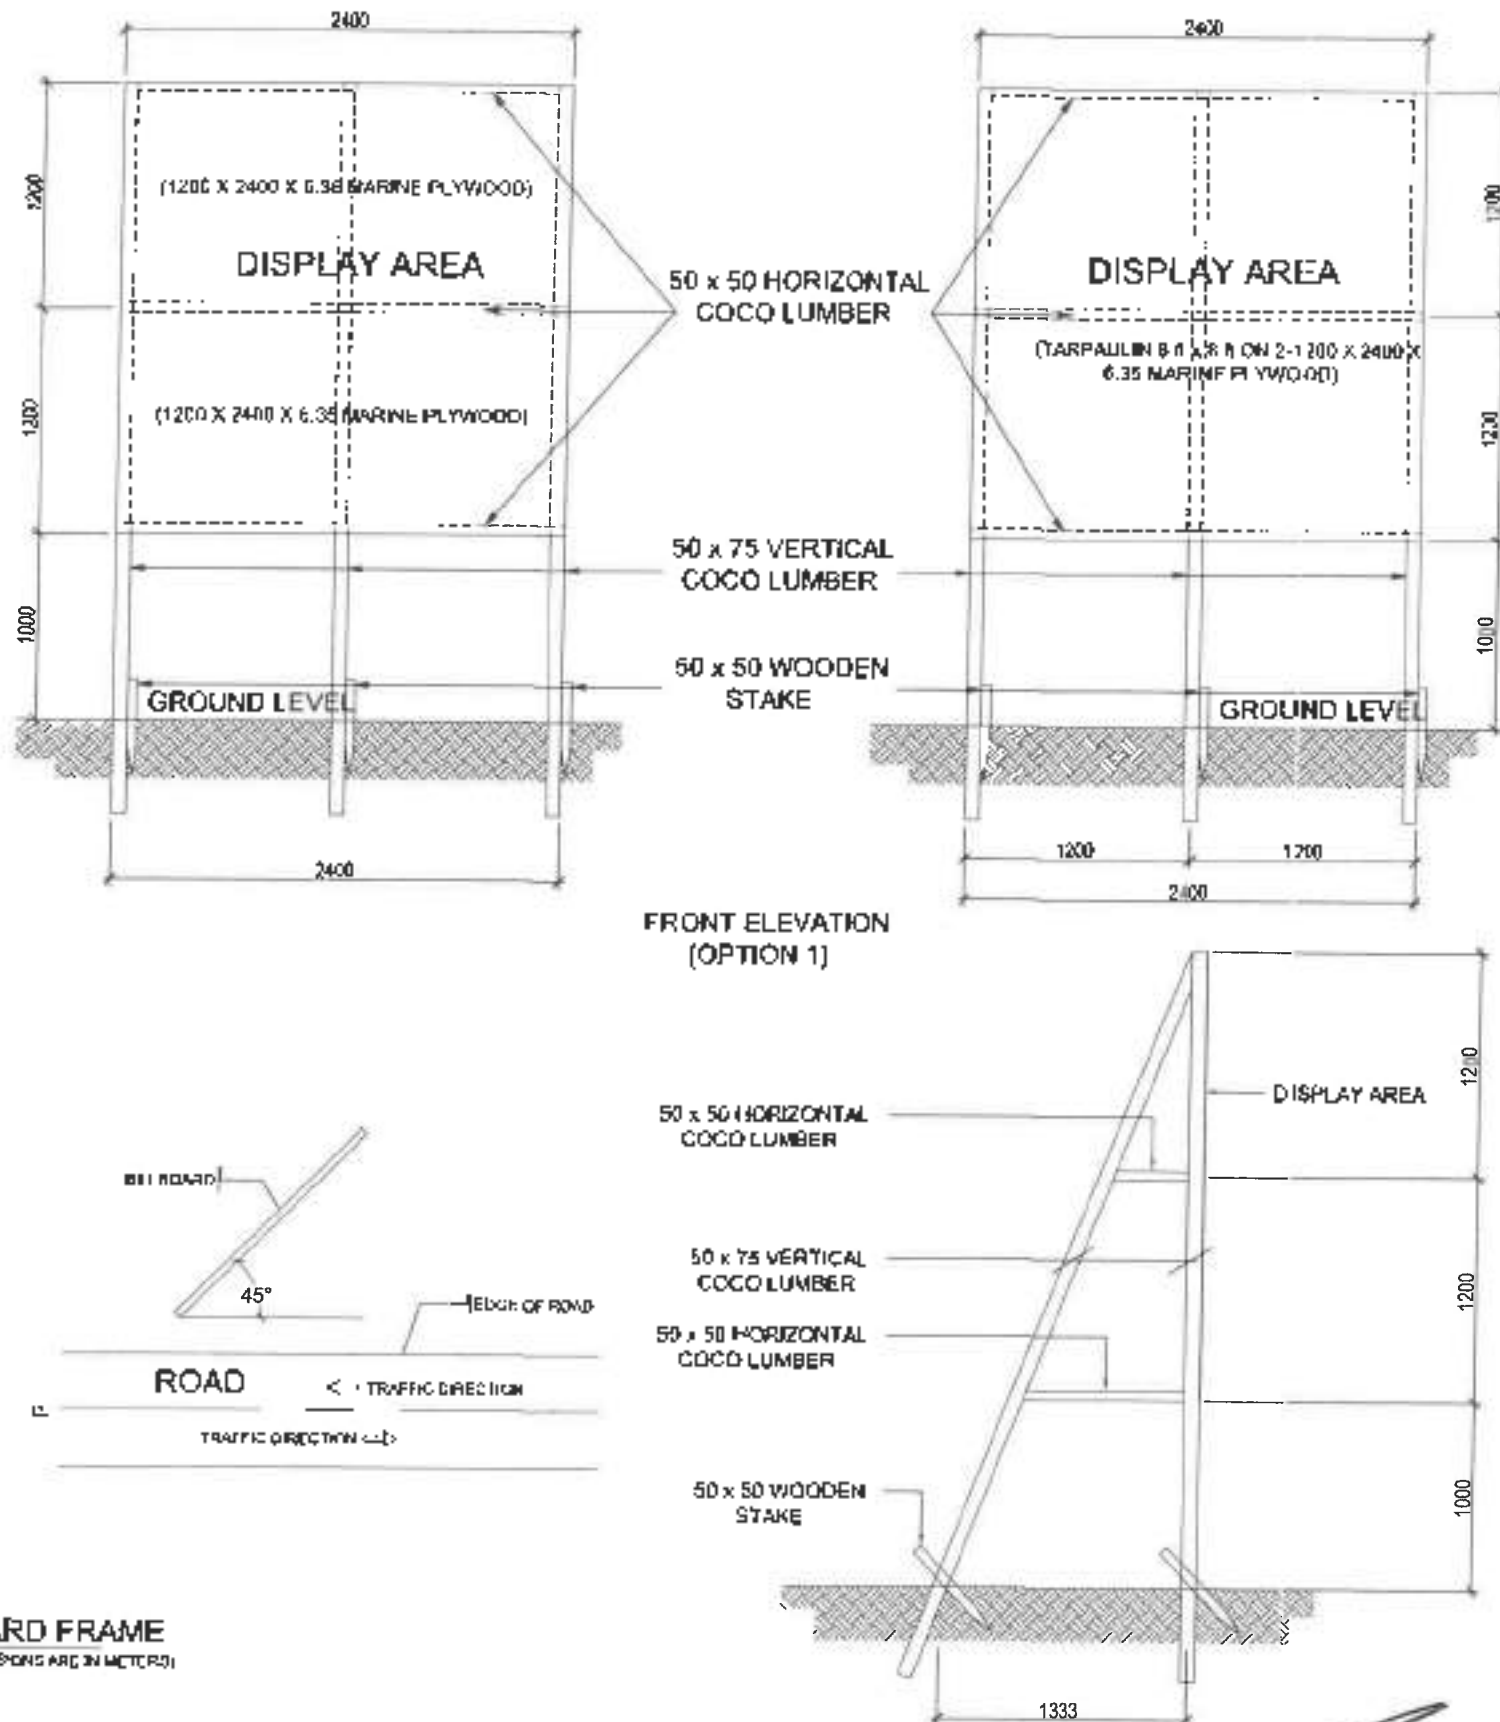

Department of Public Works and Highways  
REGIONAL OFFICE NO. VII  
NORTHERN SAMAR FIRST  
DISTRICT ENGINEERING OFFICE  
Calbayog, Northern Samar

PROJECT NAME & LOCATION  
CONSTRUCTION OF MULTIPURPOSE BUILDING,  
CAPUL, NORTHERN SAMAR  
Calbayog, Northern Samar

COA STANDARD PROJECT BILLBOARD

DESIGNED:

CYRIL C. CORTADO  
ENGINEER

REVIEWED:

WILSON D. N. SIBAN  
NORTHERN SAMAR FIRST DISTRICT ENGINEER

SUBMITTED:

ANDY S. ERINO  
NORTHERN SAMAR FIRST DISTRICT ENGINEER

RECOMMENDED:

ALVIN A. IGNACIO  
NORTHERN SAMAR FIRST DISTRICT ENGINEER

APPROVED:

ALVIN A. IGNACIO  
NORTHERN SAMAR FIRST DISTRICT ENGINEER

SET No.

PBB-3

0003

SHEET No.

12

12