


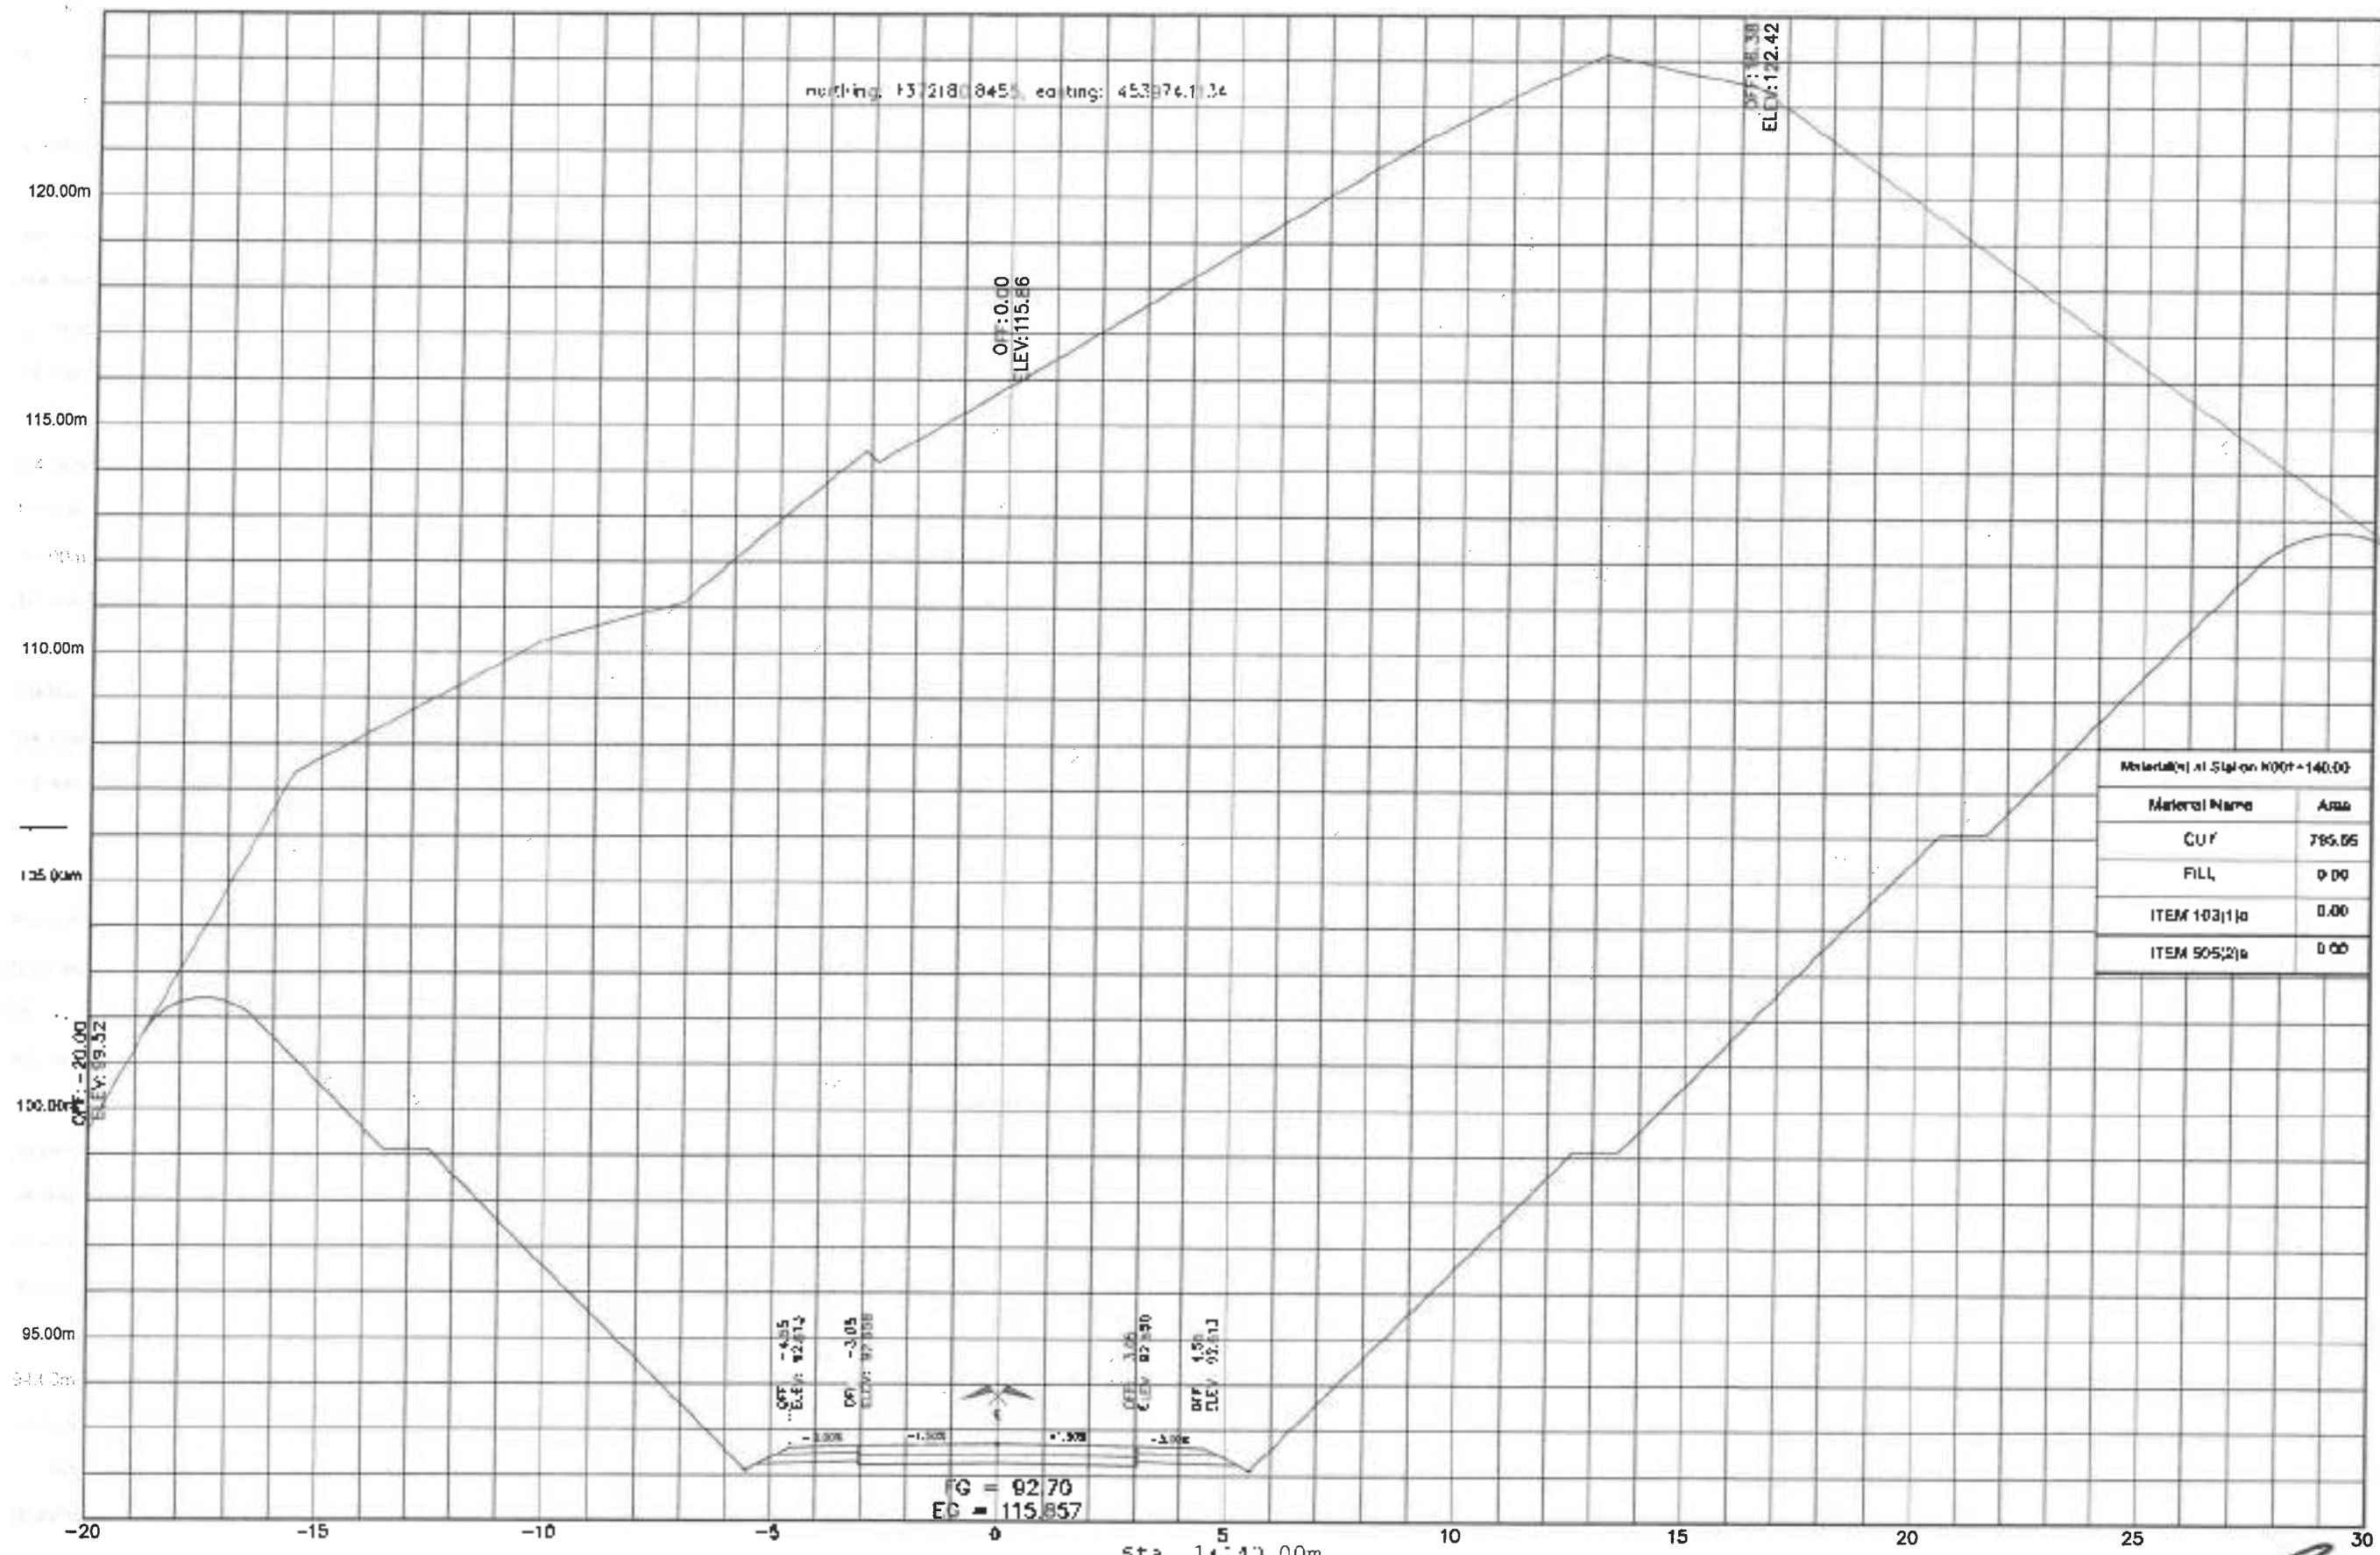

DETAILED CROSS SECTION

SCALE: 1:100 METERS



DEPARTMENT OF PUBLIC WORKS AND HIGHWAYS
NORTHERN SAMAR FIRST
DISTRICT ENGINEERING OFFICE
Catarman, Northern Samar

PROJECT NAME & LOCATION
CONSTRUCTION OF CAG-ABACA -
CULARUMA - GENERAL MALVAR ROAD,
CATARMAN, NORTHERN SAMAR

PROJECT NAME & LOCATION
DETAILED CROSS SECTION

DESIGNED BY
CT
MARTIN M. DELA TORRE
ENGINEER


REVIEWED
MAR DONALD N. GIMAN
PEL - CIVIL ENGINEER AND TRANSPORTATION
ENGINEER

SUBMITTED
ANDY S. ERENO
CIVIL ENGINEER AND TRANSPORTATION
ENGINEER

APPROVED
VIVIANO G. BIACO
DISTRICT ENGINEER

APPROVED
ALVIN A. IGNACIO
DISTRICT ENGINEER


DATE
05/03/2023
SHEET NO.
01

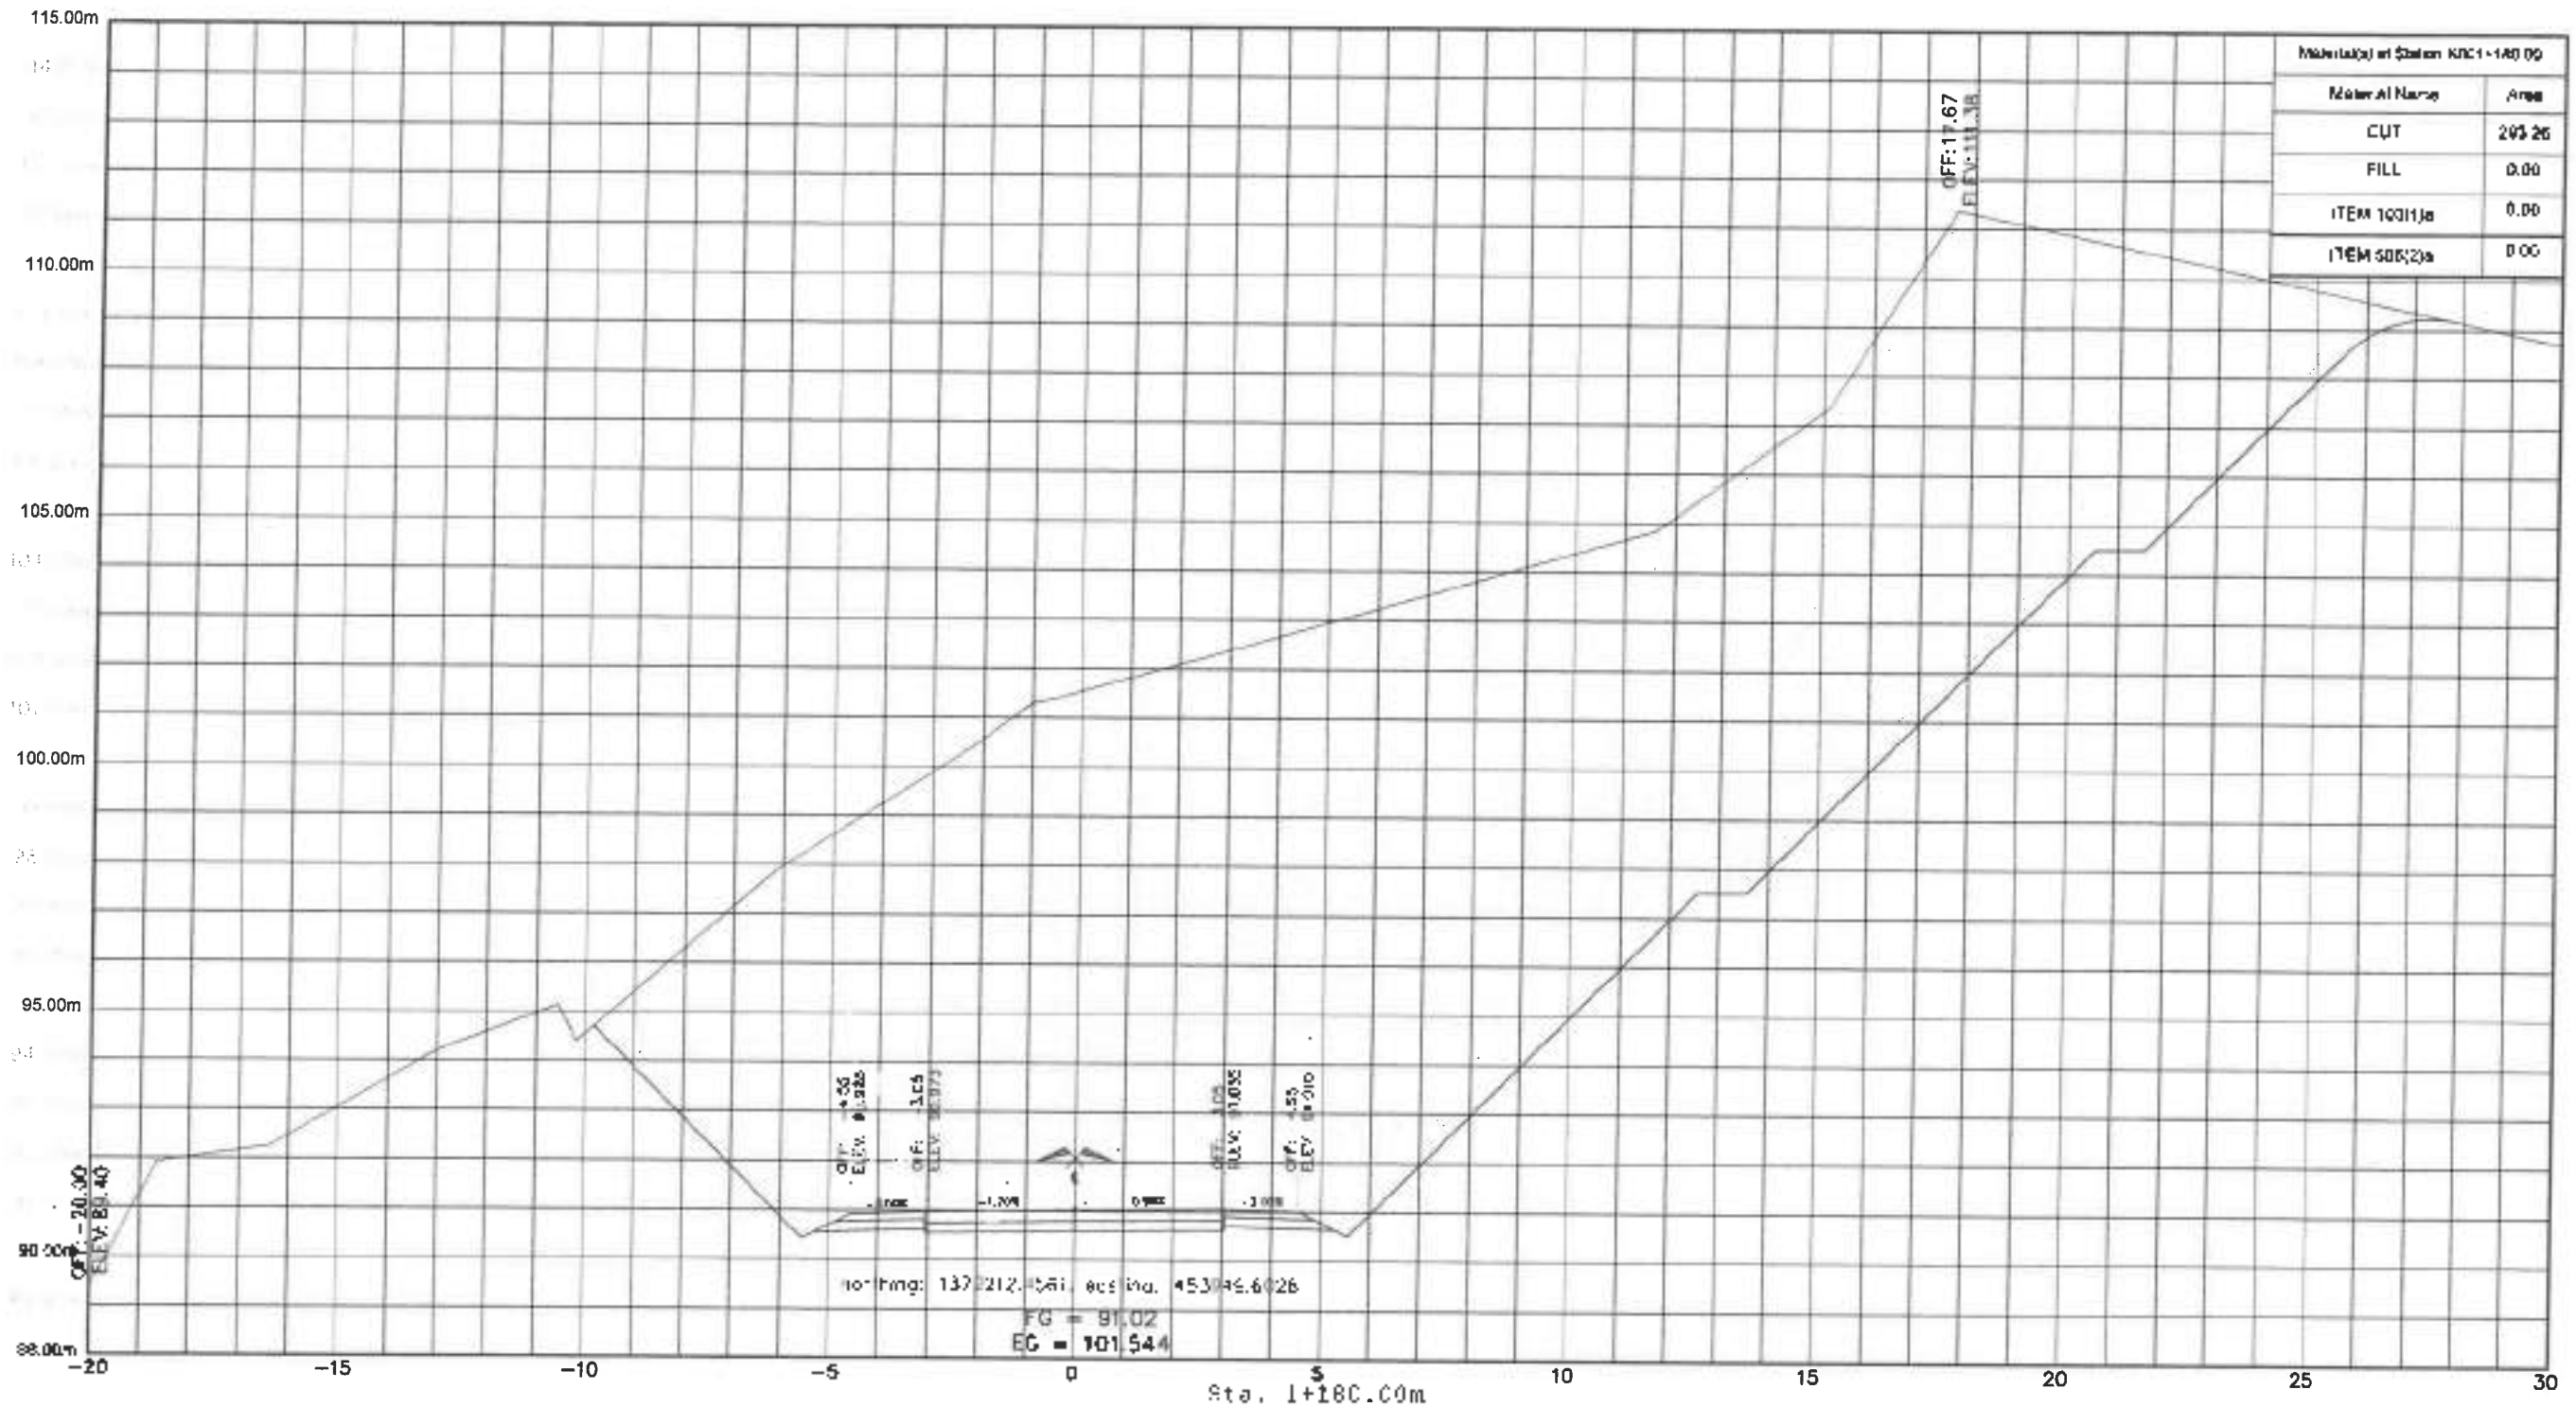


DETAILED CROSS SECTION

SCALE 1:100 METERS

DEPARTMENT OF PUBLIC WORKS AND HIGHWAYS REGIONAL OFFICE VII NORTHERN SAMAR FIRST DISTRICT ENGINEERING OFFICE Cebu, Northern Samar	PROJECT NAME & LOCATION CONSTRUCTION OF CAGABACA - CULARIMA - GENERAL MALVAR ROAD, CATARMAN, NORTHERN SAMAR	PROJECT NAME & LOCATION DETAILED CROSS SECTION	DESIGNED BY MARVIN M. DELA TORRE ENGINEER II	CHECKED BY MARICRISTAL M. EIRAN ASSISTANT ENGINEER II	SUBMITTED BY ANDY S. FREDO ASSISTANT ENGINEER II	RECOMMENDED BY VIVIAN C. BIACO ASSISTANT ENGINEER II	APPROVED BY ALVIN A. IGNACIO DISTRICT ENGINEER	DATE 3/7/23	SCALE 1:100

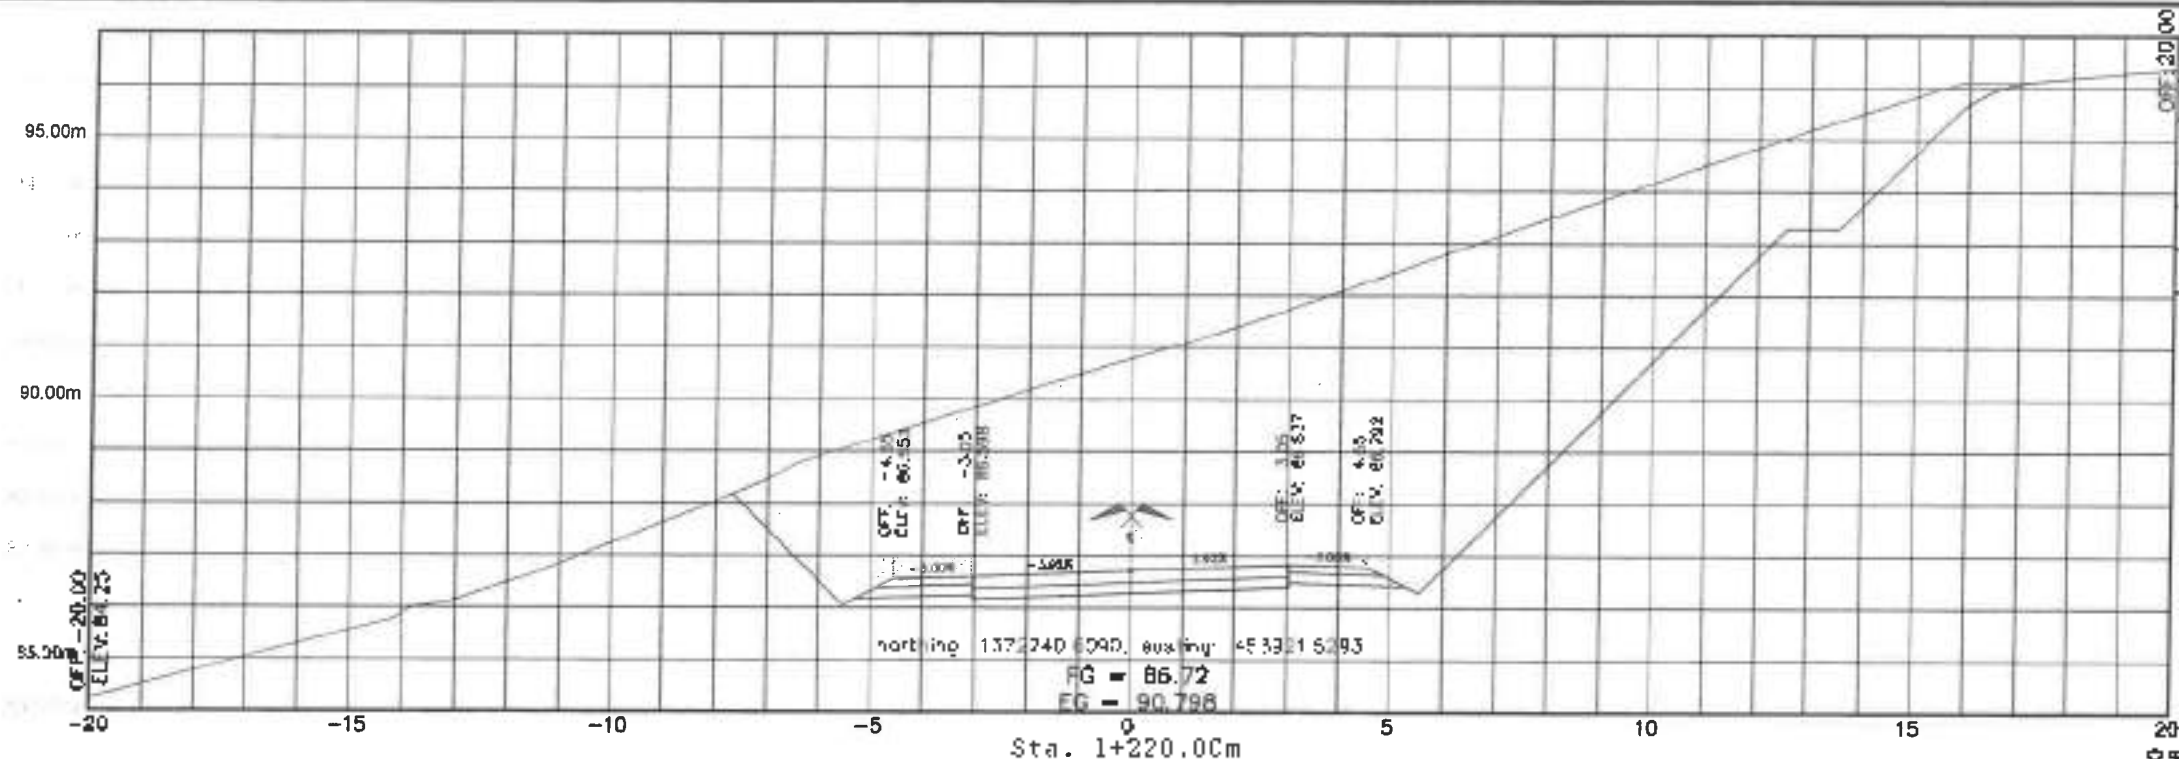

Material(s) at Station K001+220.00	
Material Name	Area
CUT	85.50
FILL	0.00
ITEM 103(1)a	0.00
ITEM 505(2)a	0.00

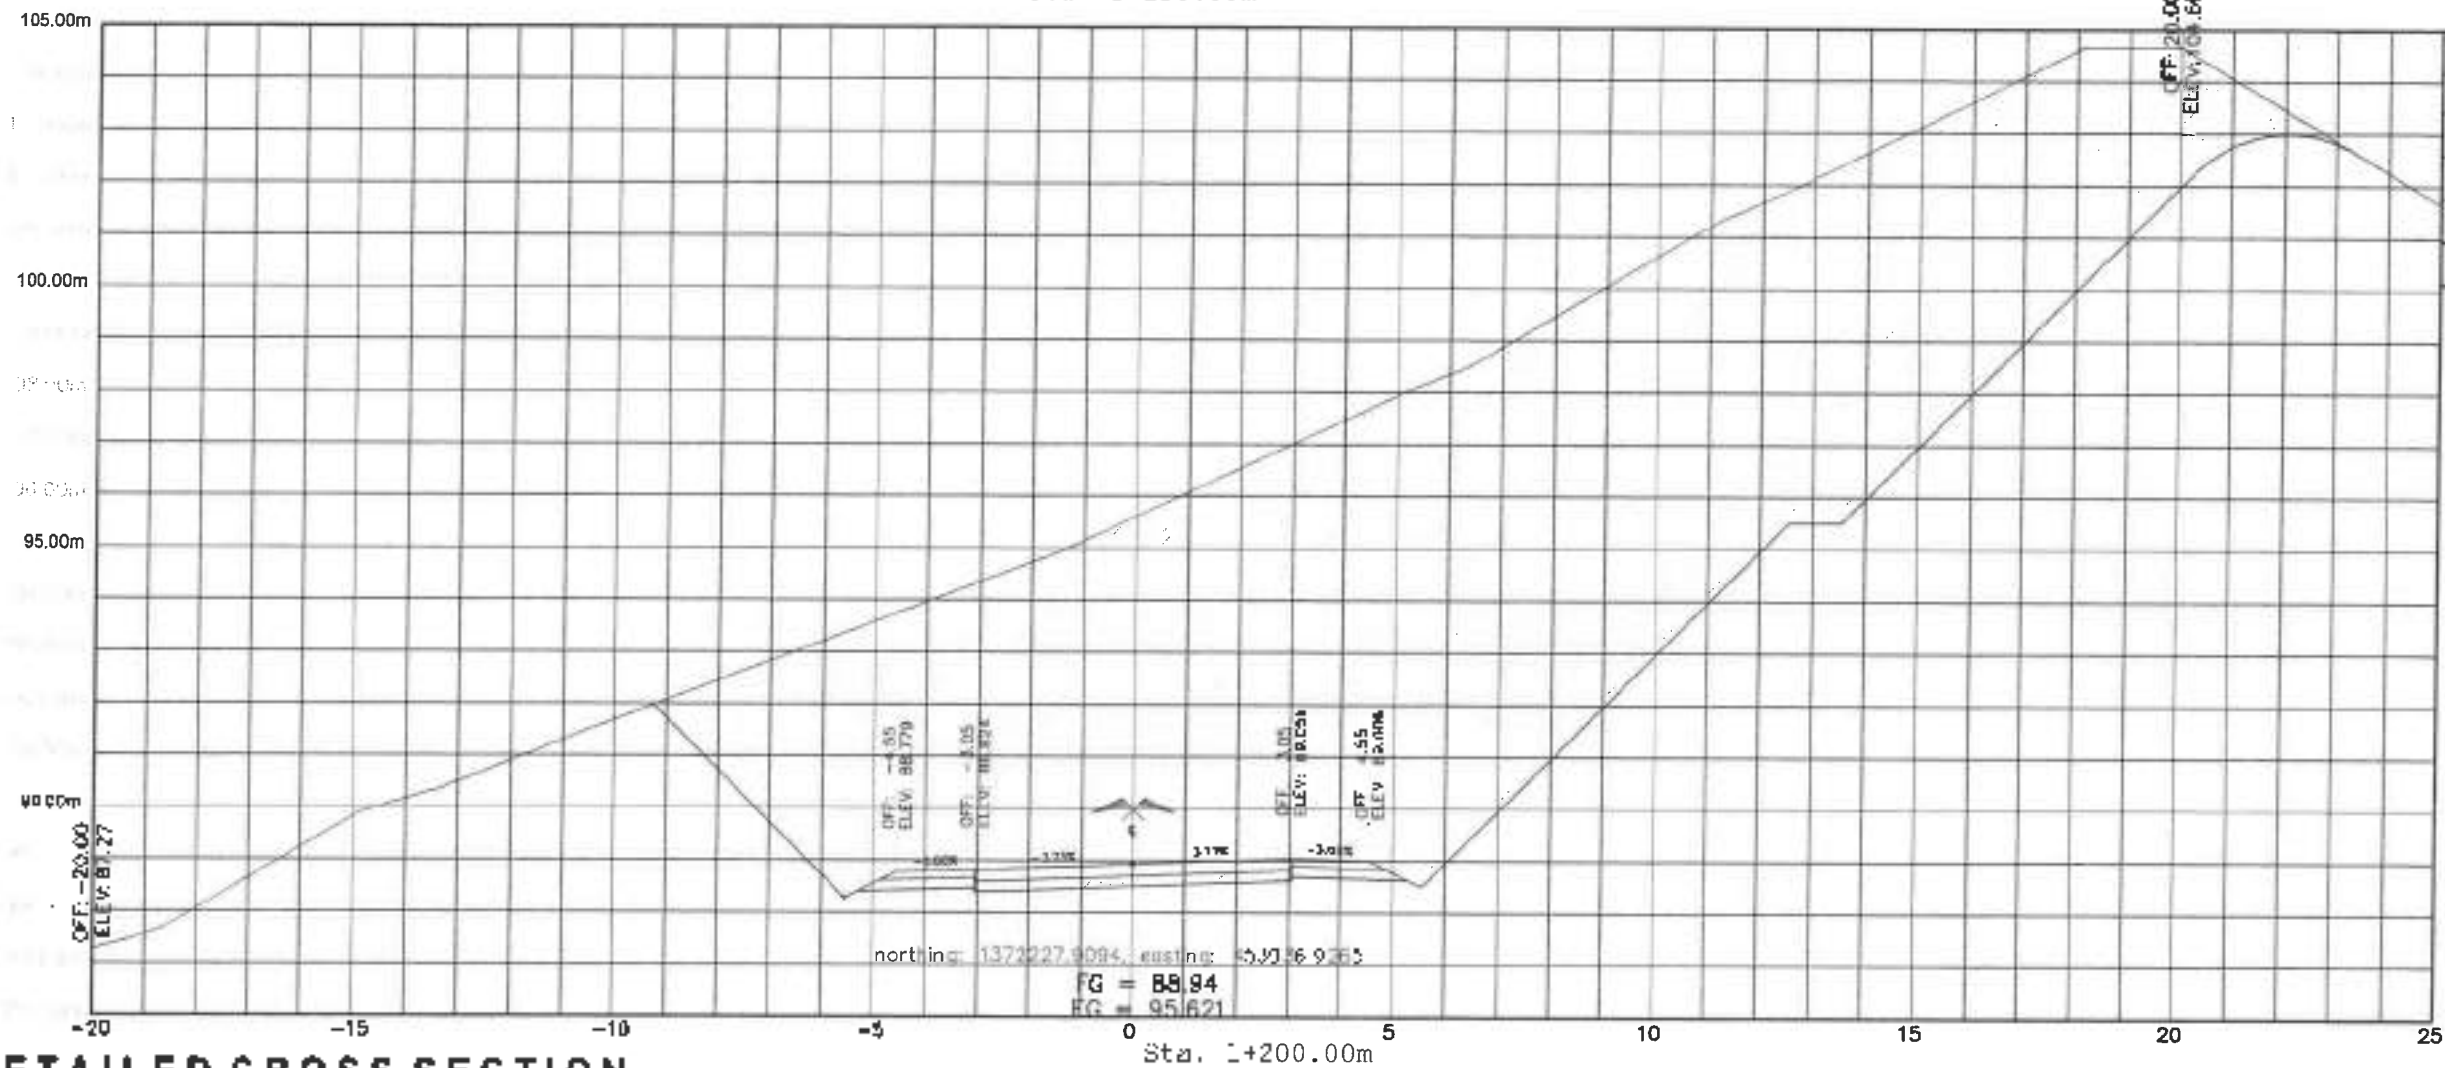

Material(s) at Station K001	
Material Name	Area
CUT	
FILL	
ITEM 103(1)a	
ITEM 505(2)a	

DETAILED CROSS SECTION
SCALE: 1:100
METERS



Department of Public Works and Highway
REGIONAL OFFICE No. VI
NORTHERN SAMAR FIRST DISTRICT ENGINEERING OFFICE
Linao, Linao, Samar

PROJECT NAME & LOCATION
CONSTRUCTION OF CAQ-ABACA - CULARIMA - GENERAL MALVAR ROAD, CATARMAN, NORTHERN SAMAR
CATARMAN, NORTHERN SAMAR

PROJECT NAME & LOCATION
DETAILED CROSS SECTION

DESIGNED BY
Ch
WARTIN DELA TORRE
(ENGINEER)

CHECKED BY
Max
MAX DONALD M. EMAN
NCE (Civil) Planning and Design Section
Date:




SUBMITTED BY
Andy
ANDY S. ERANO
NCE Planning and Design Section
Date:

RECOMMENDED BY
Sh
SHIVAN B. BAGO
NCE Planning and Design Section
Date:

APPROVED BY
Alvin
ALVIN A. IGNACIO
DISTRICT ENGINEER
Date:

Scale: 1" = 10' 0"

Sheet No. 61 of 61

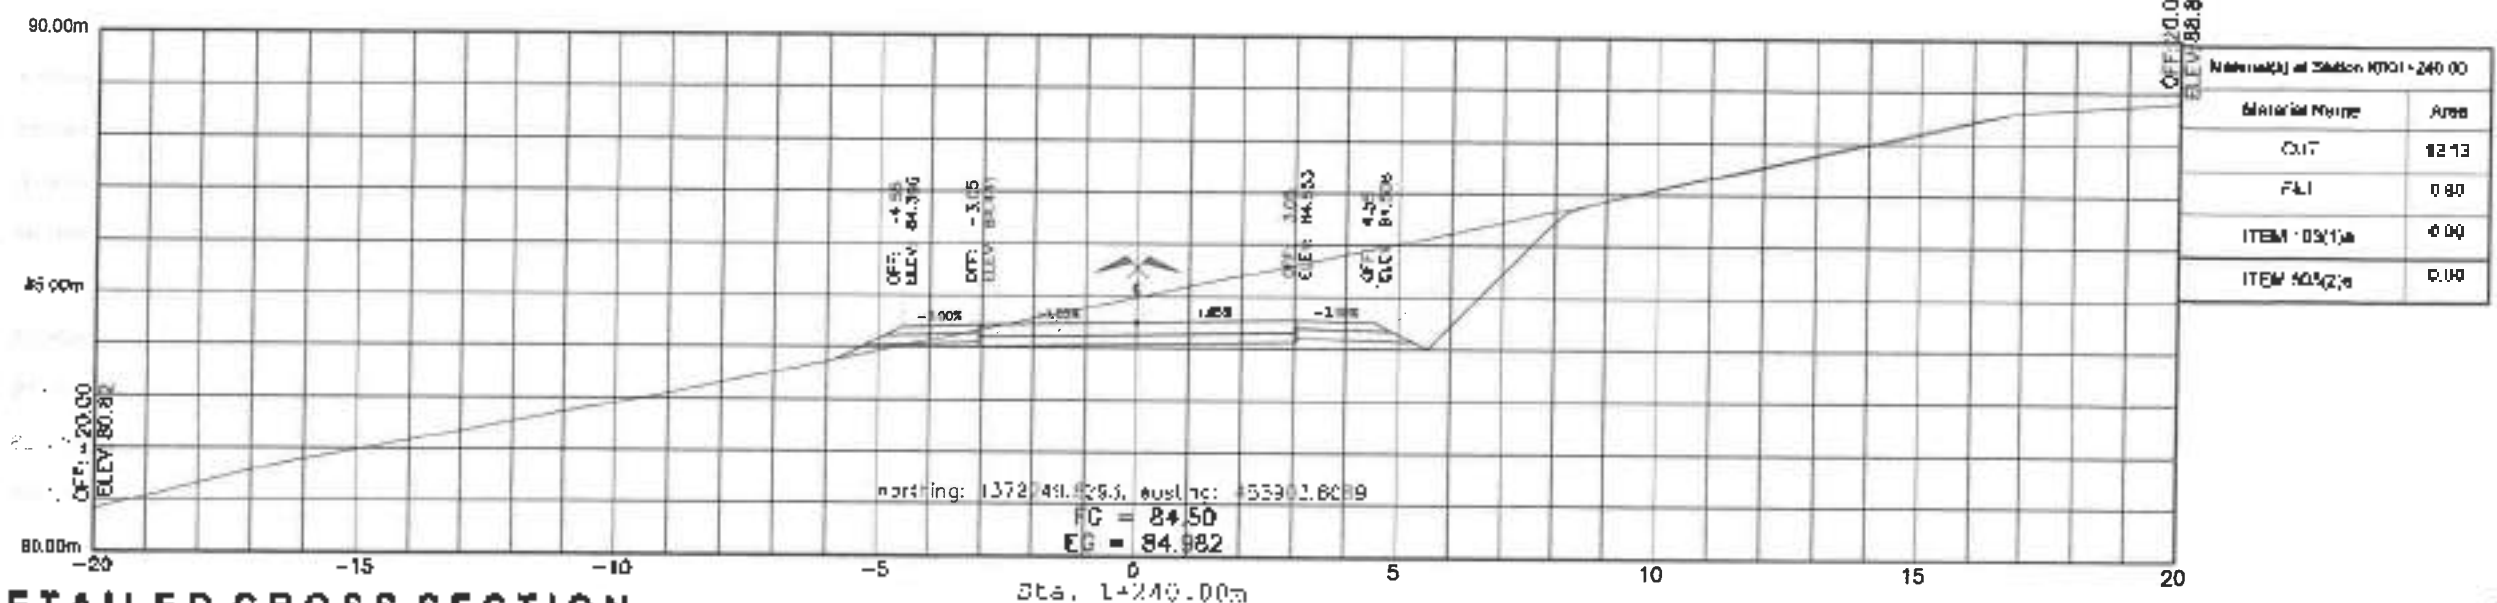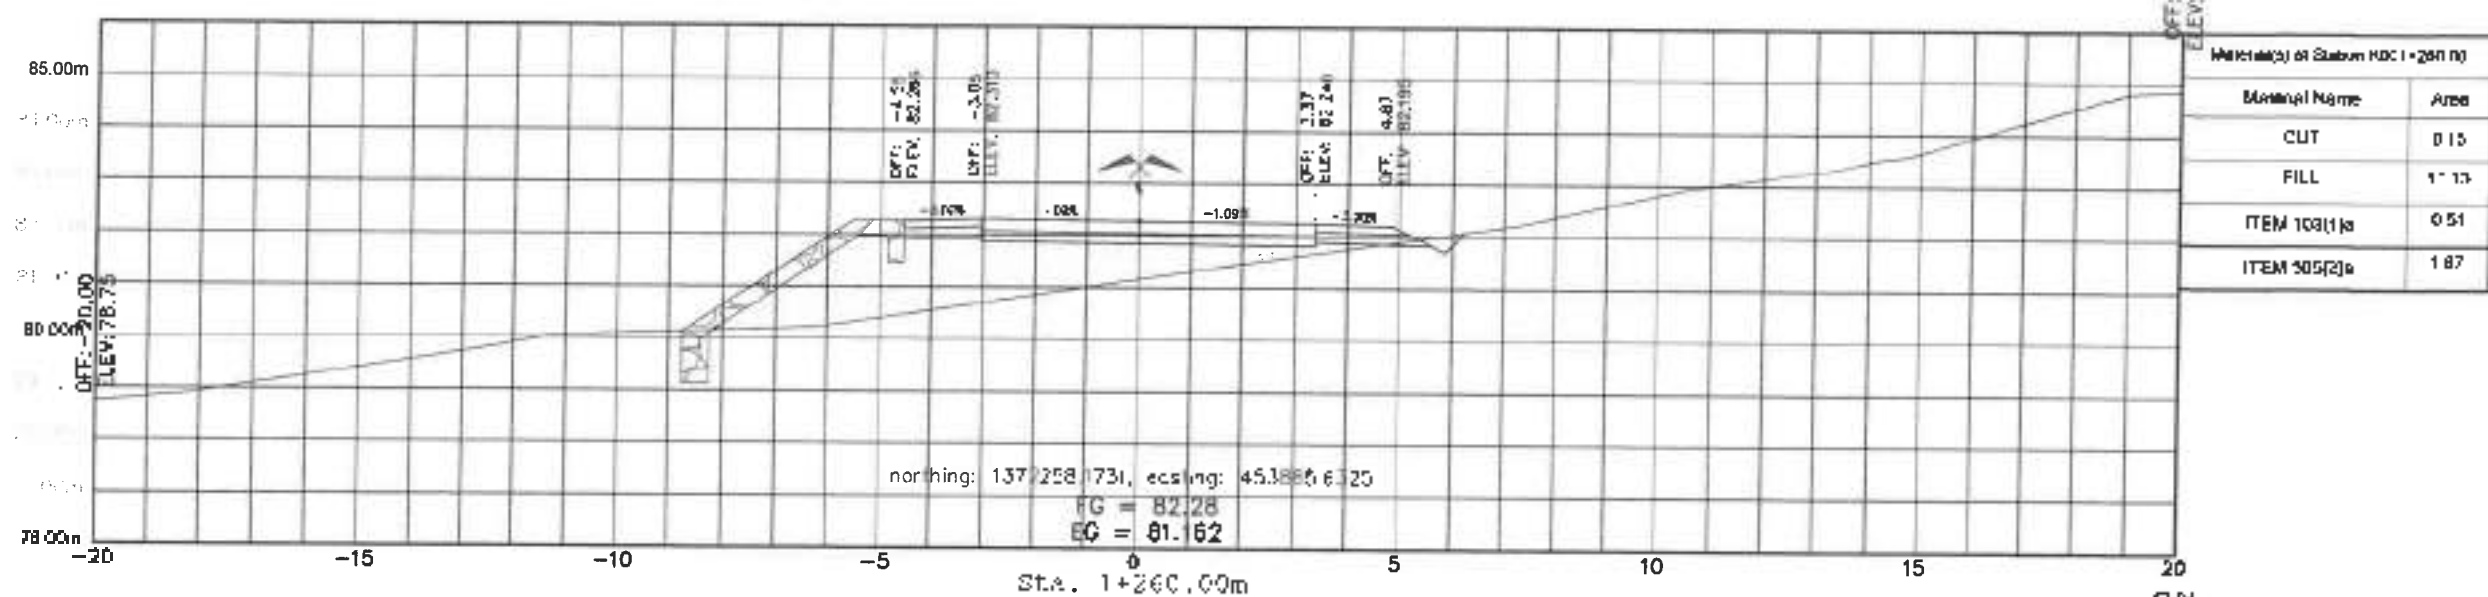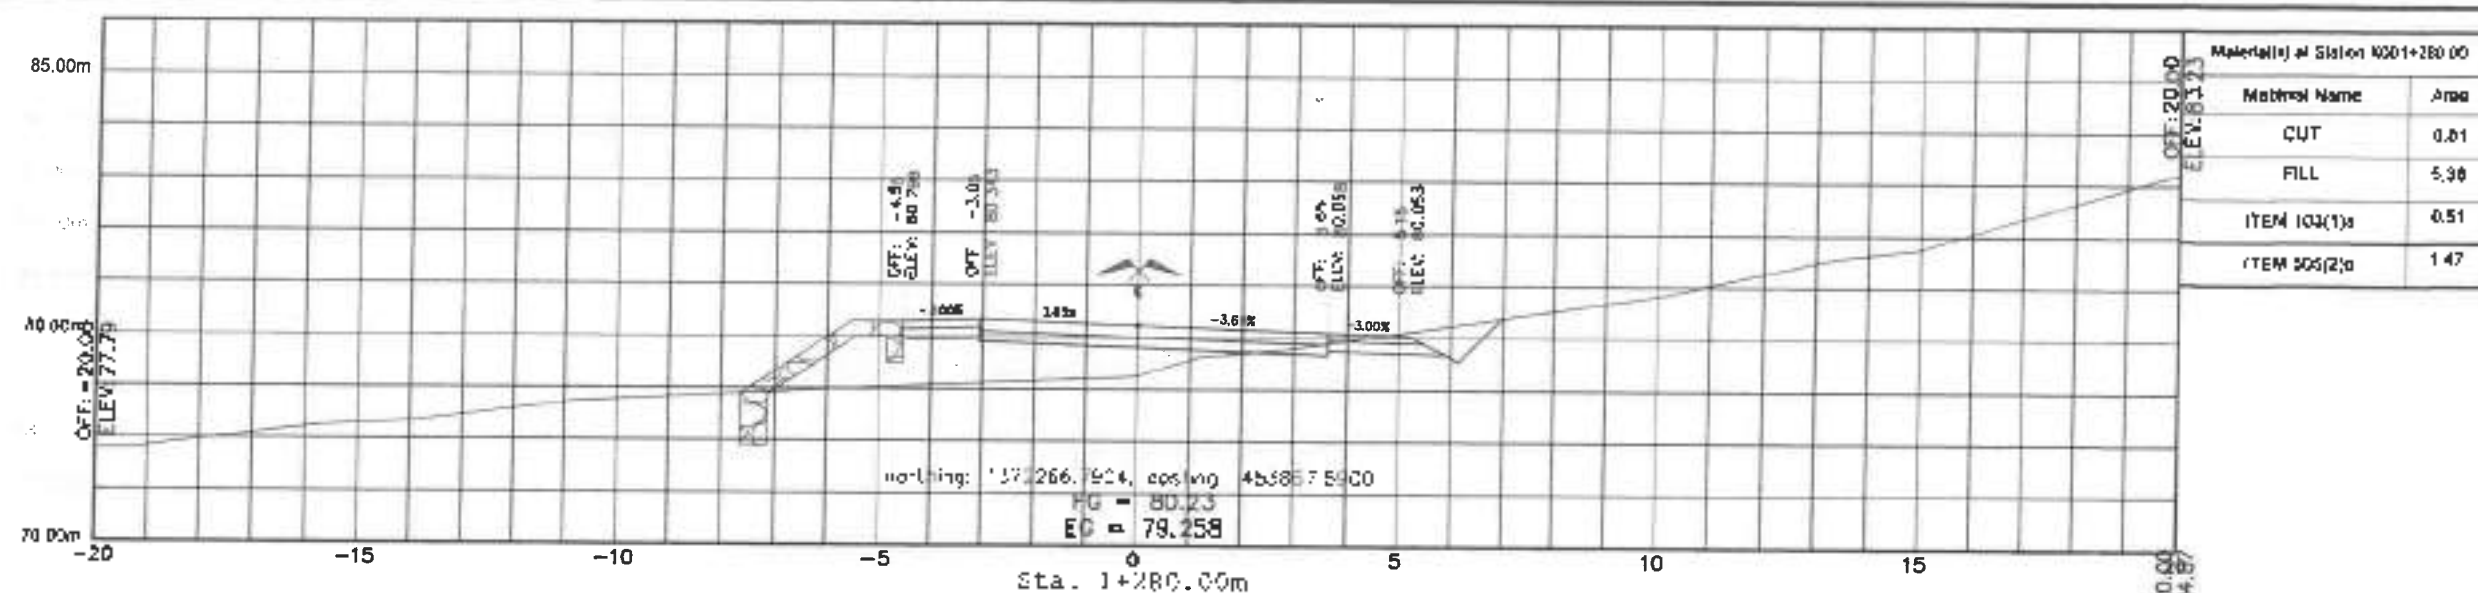

DETAILED CROSS SECTION SCALE 1:100 METERS



Public Works and Highways
 DEPARTMENT OF PUBLIC WORKS AND HIGHWAYS
 REGIONAL OFFICE NO. VII
 NORTHERN SAMAR FIRST
 DISTRICT ENGINEERING OFFICE
 CATARMAN, NORTHERN SAMAR

PROJECT NAME & LOCATION
**CONSTRUCTION OF CAG-ASACA -
 COLARIMA - GENERAL MALVAR ROAD,
 CATARMAN, NORTHERN SAMAR**

PROJECT NAME & LOCATION
DETAILED CROSS SECTION

DRAWN BY

MARTIN M. DELLA TORRE
 SURVEYOR

REVIEWED BY

MAR DONALD N. EIMAN
 CHIEF ENGINEER AND DESIGN SECTION

SUBMITTED BY

ANDY S. ERENO
 CHIEF PLANNING AND DESIGN SECTION


RECOMMENDED BY



APPROVED BY

ALVIN A. IGNACIO
 DISTRICT ENGINEER



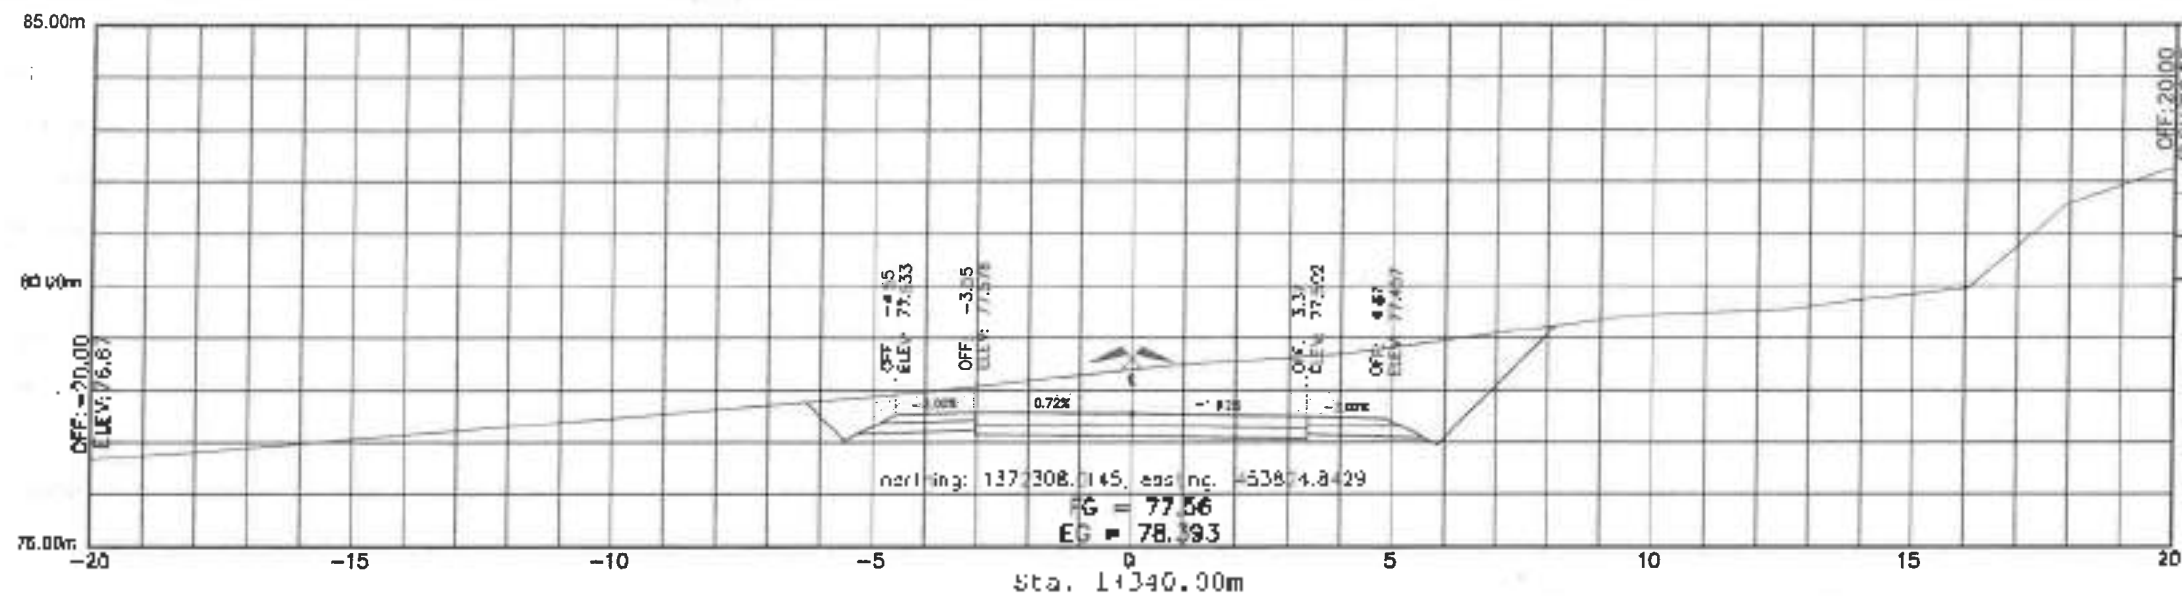

Material(s) at Station K001+340.00	
Material Name	Area
CUT	15.49
FILL	0.00
ITEM 103(1)a	0.00
ITEM 505(2)a	0.00

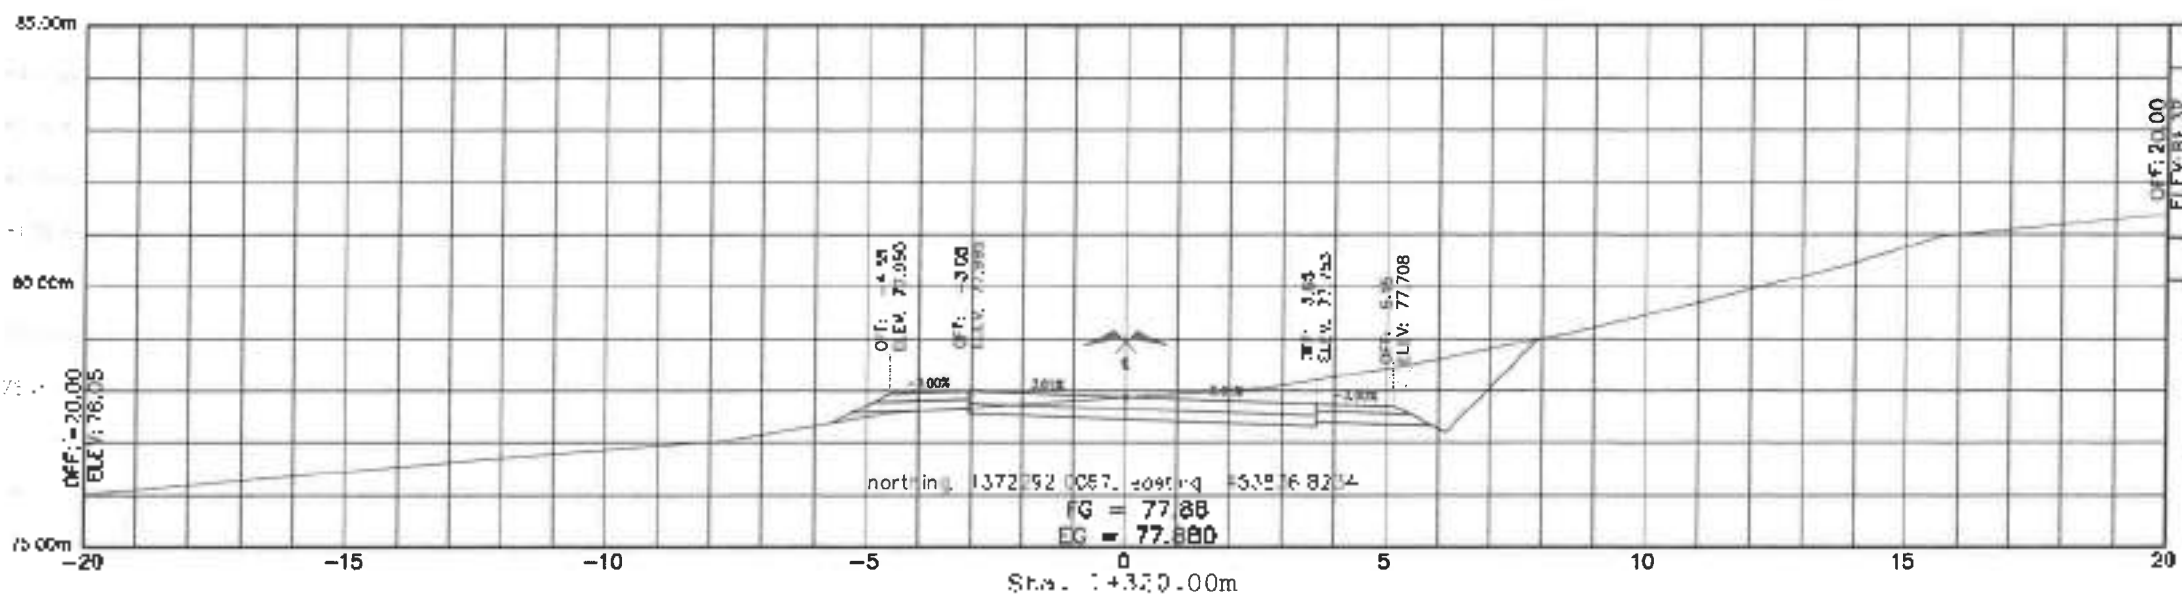

Material(s) at Station K001+320.00	
Material Name	Area
CUT	8.95
FILL	0.72
ITEM 103(1)a	0.00
ITEM 505(2)a	0.00

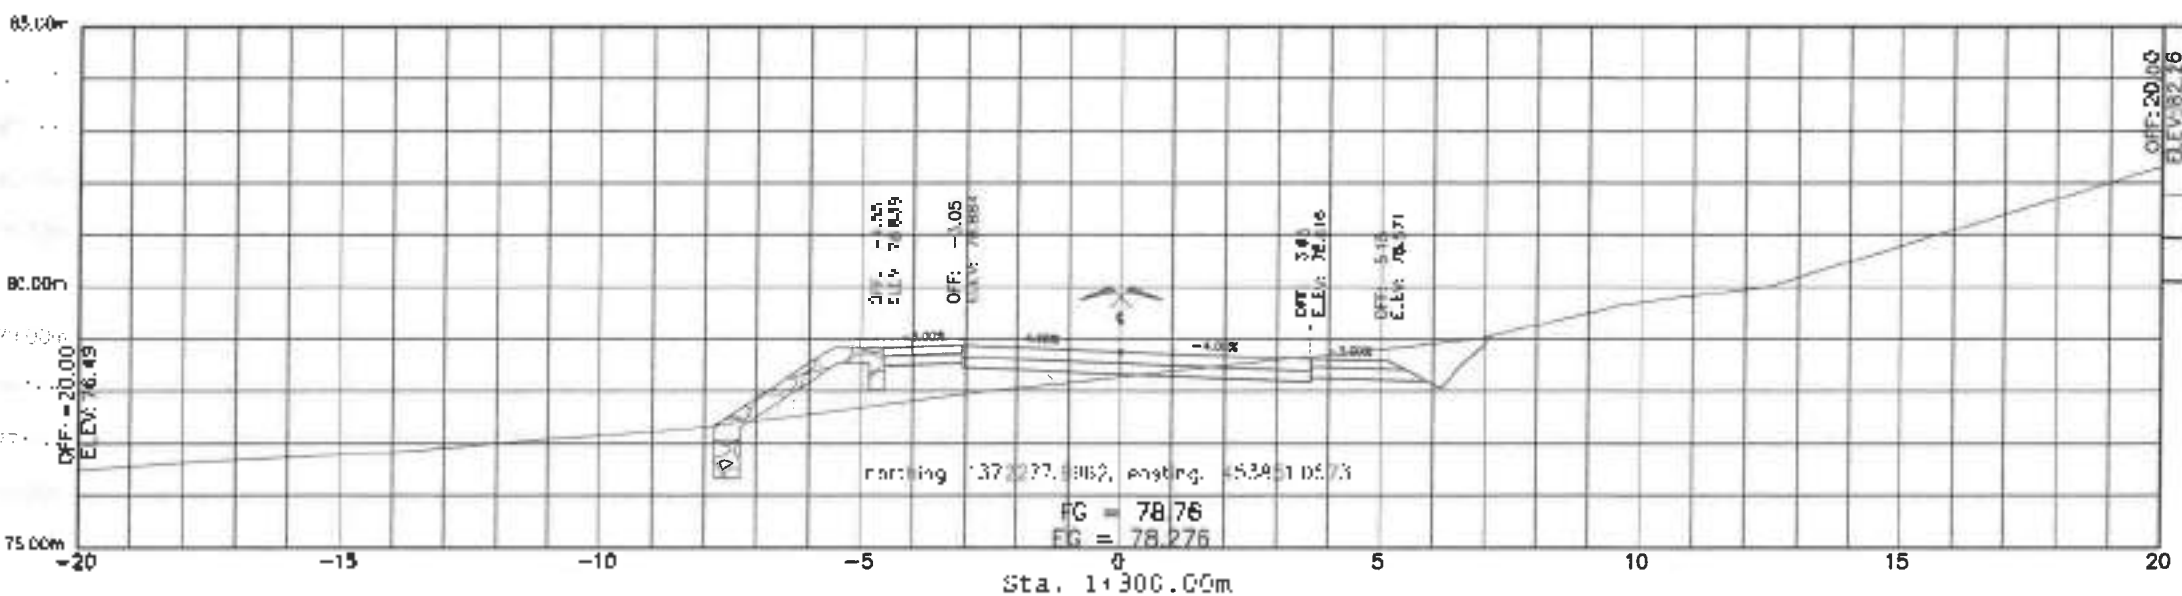

Material(s) at Station K001+300.00	
Material Name	Area
CUT	1.88
FILL	3.27
ITEM 103(1)a	0.52
ITEM 505(2)a	1.93

DETAILED CROSS SECTION

SCALE: 1:100 METERS



Department of Public Works and Highways
Regional Office No. 10
NORTHERN SAMAR FIRST DISTRICT ENGINEERING OFFICE
Catarman, Northern Samar

PROJECT NAME & LOCATION
CONSTRUCTION OF CAG-ABACA CULARIMA - GENERAL MALVAR ROAD, CATARMAN, NORTHERN SAMAR
CATARMAN, NORTHERN SAMAR

PROJECT NAME & LOCATION
DETAILED CROSS SECTION

DESIGNED BY
RICARDO M. DELLA TORRE
ENGINEER II

APPROVED BY
MAR DONALD N. EIMAN
DIST. CHIEF, P. ADMIN. AND PROJECTS




SUBMITTED BY
ANDY S. BREÑO
CHIEF, PLANNING AND DESIGN

RECOMMENDED BY
VIMARIE BIACO
ASST. DIST. CHIEF

APPROVED BY
ALVIN A. IGNACIO
DISTRICT ENGINEER

DATE
4/2/2024

SHEET NO.
40/40

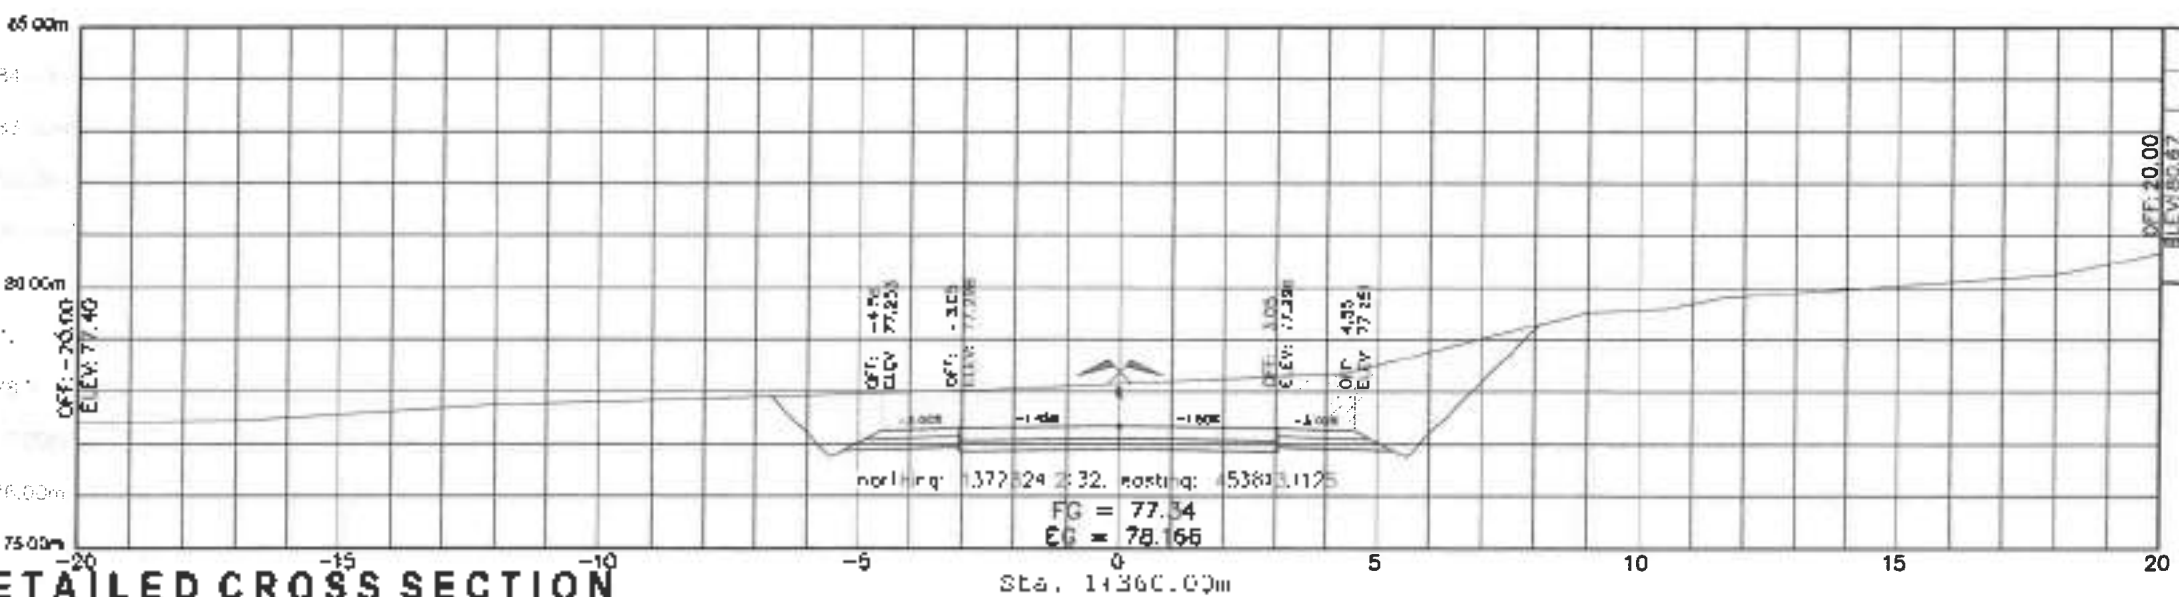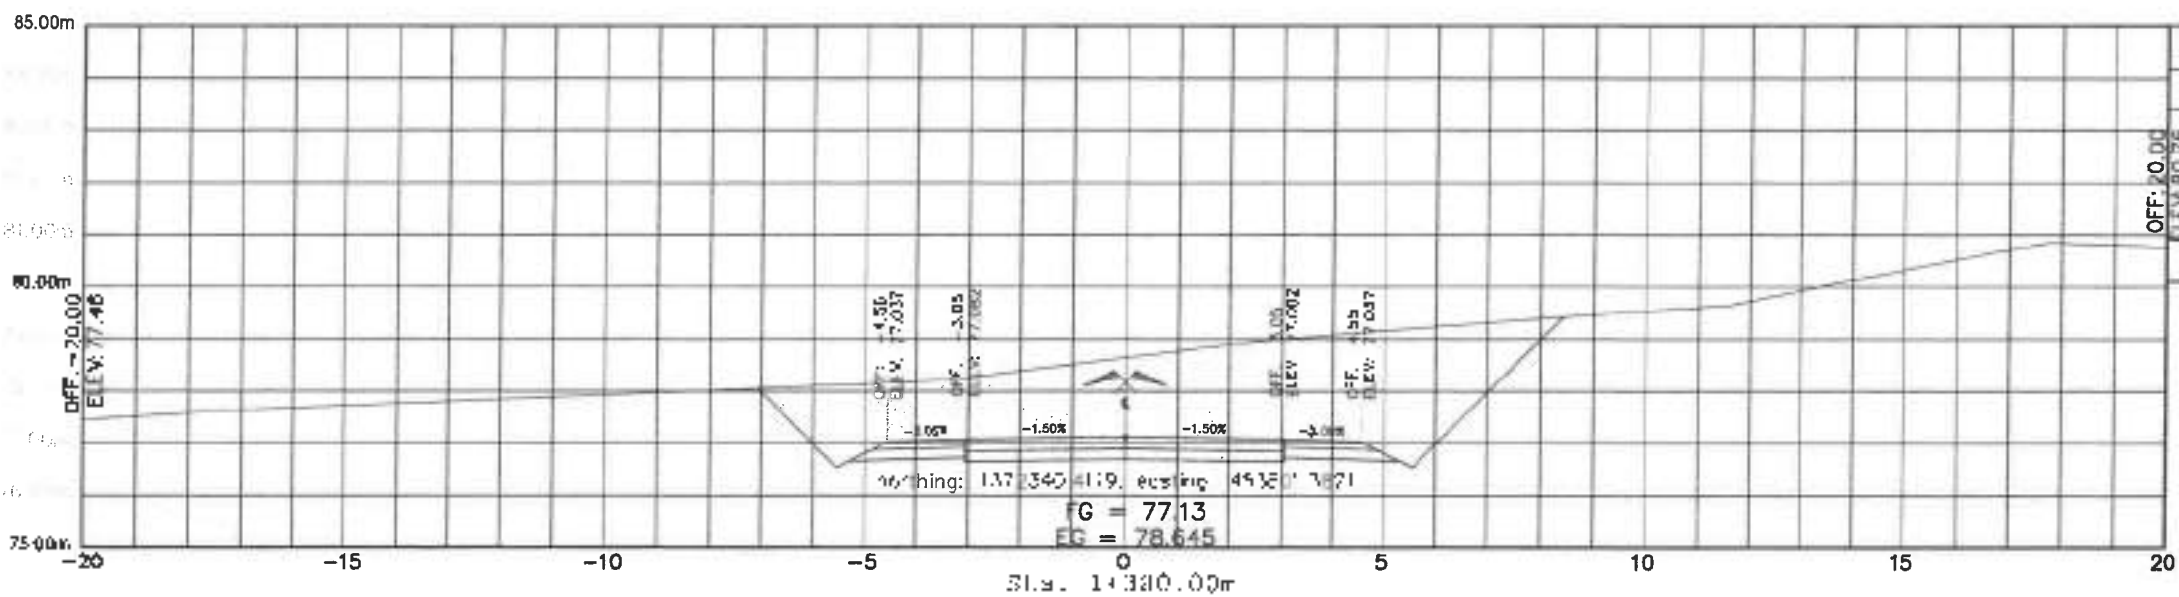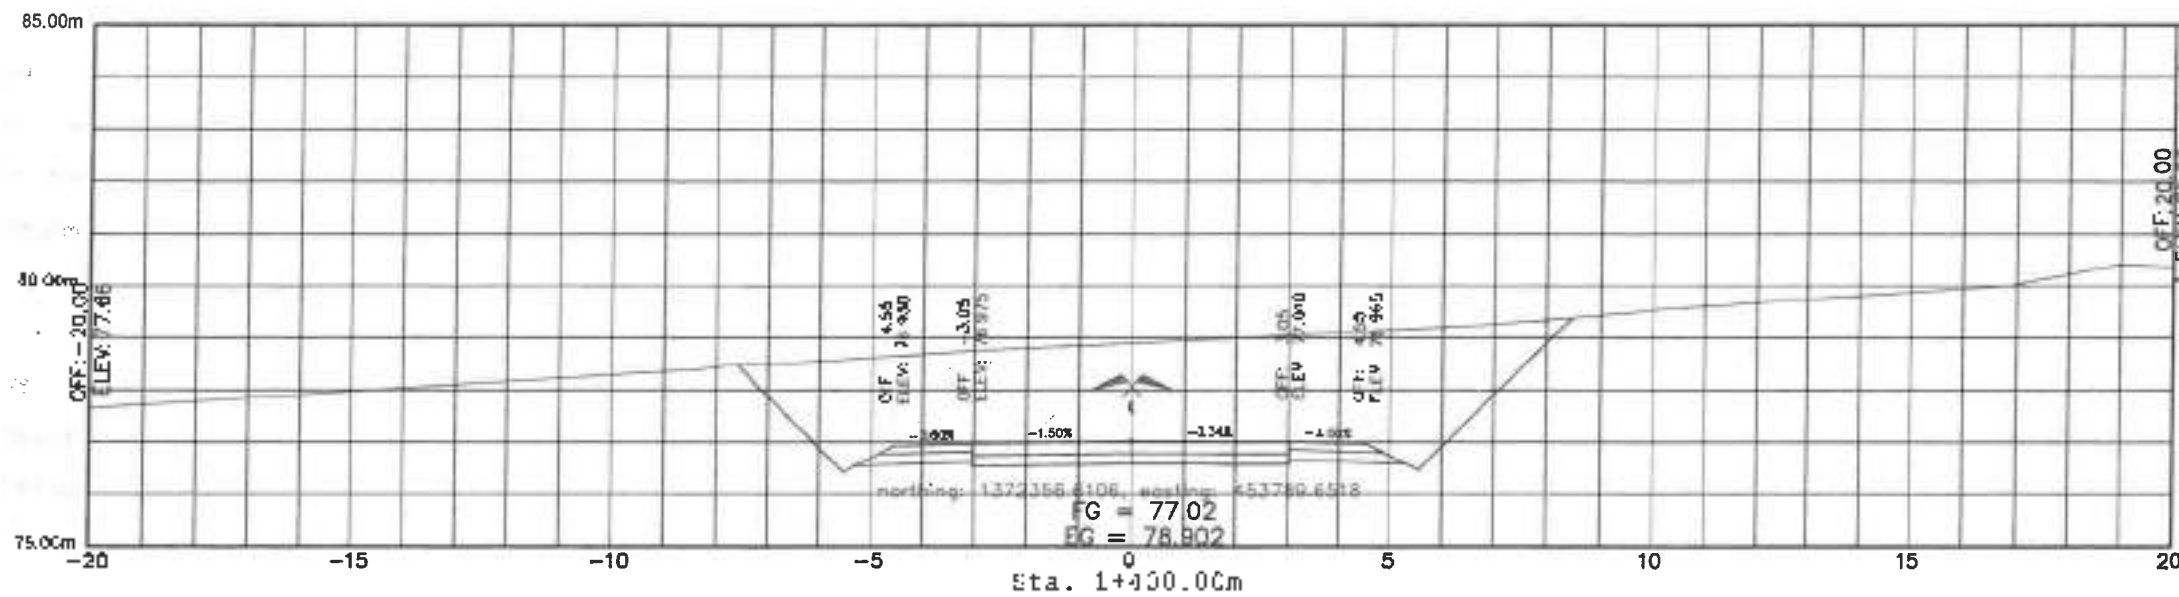

DETAILED CROSS SECTION SCALE 1:100 METERS



Department of Public Works and Highways
DISTRICT ENGINEERING OFFICE
NORTHERN SAMAR

PROJECT NAME LOCATION
CONSTRUCTION OF CAB-ABACA -
CULARIMA - GENERAL MALVAR ROAD,
CATARMAN, NORTHERN SAMAR

PROJECT NAME LOCATION
DETAILED CROSS SECTION

DESIGNED BY
CL
MARVIN M. DELA ROSA
ENGINEER II


REVIEWED BY
MAR DONALD M. EIMAN




Date: _____


REVISIONS
1. 01
2. 02

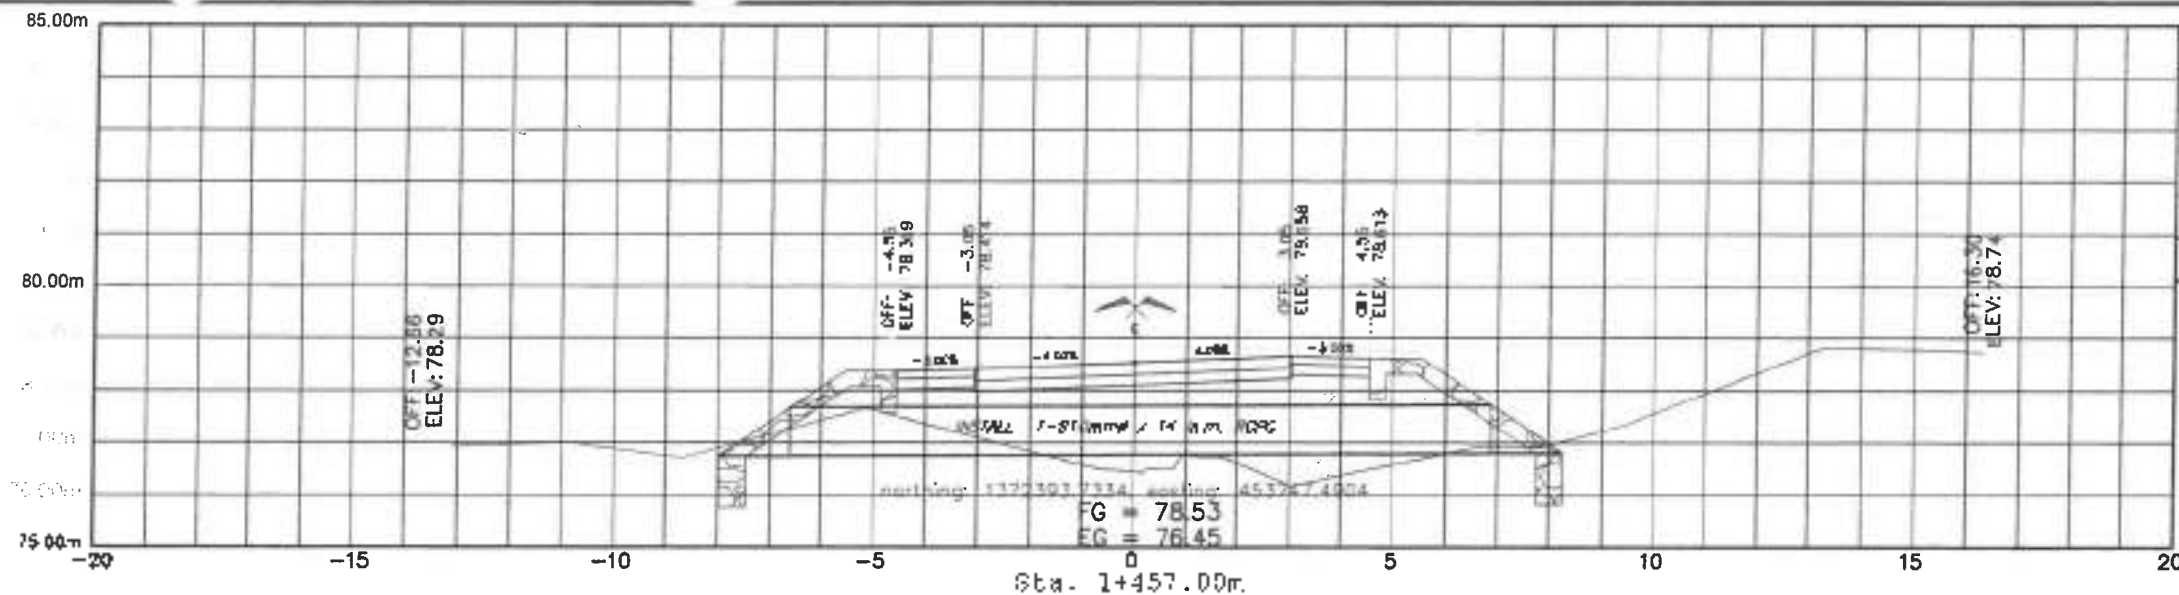

Material(s) at Station K001+457.00	
Material Name	Area
CUT	0.00
FILL	7.33
ITEM 103(1)a	1.04
ITEM 505(2)a	3.47

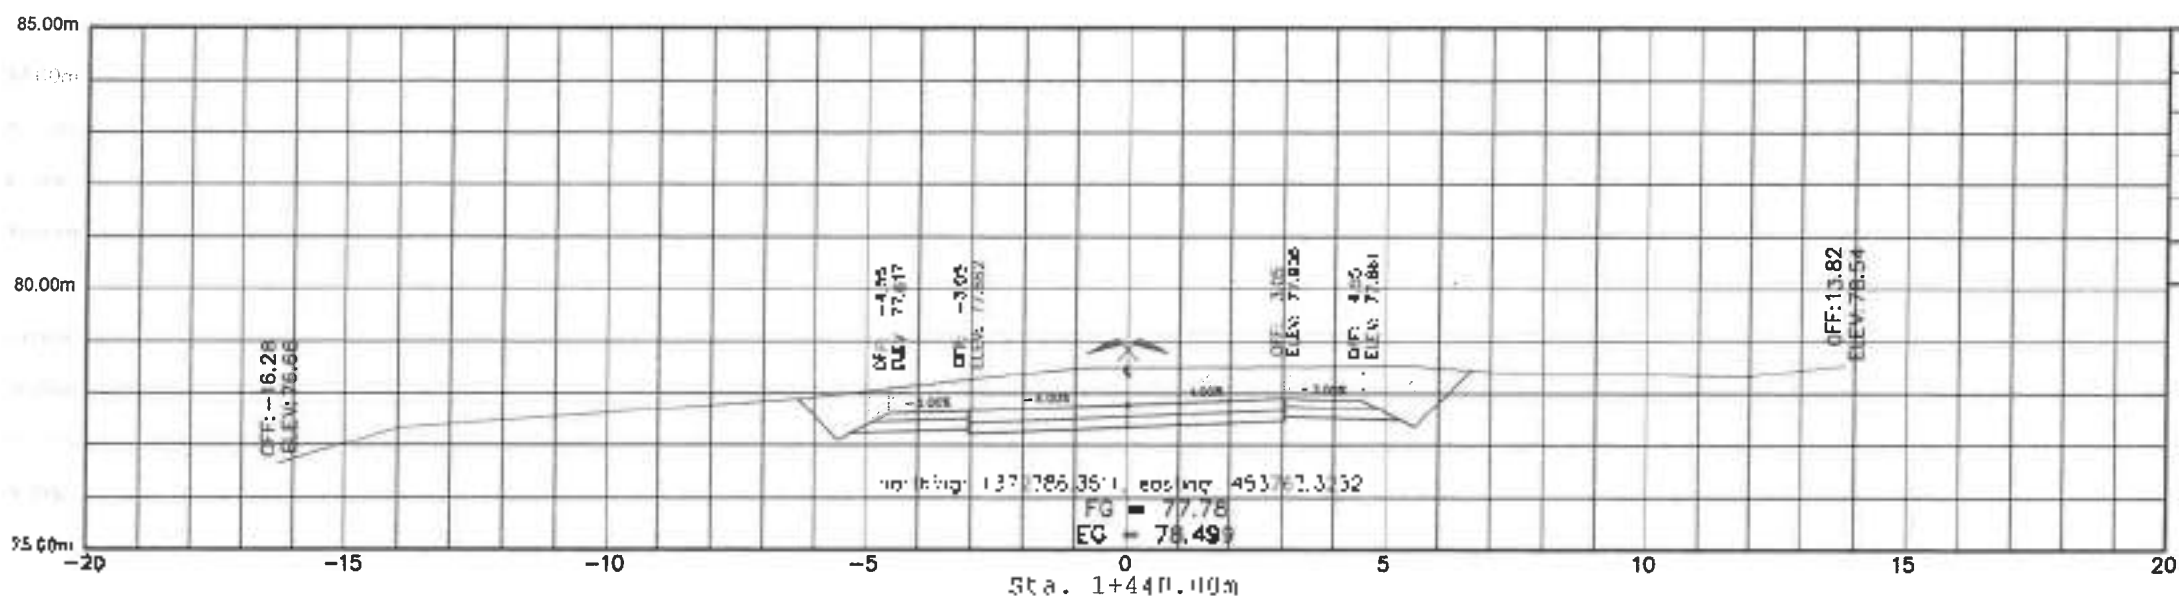

Material(s) at Station K001+440.00	
Material Name	Area
CUT	11.00
FILL	0.00
ITEM 103(1)a	0.00
ITEM 505(2)a	0.00

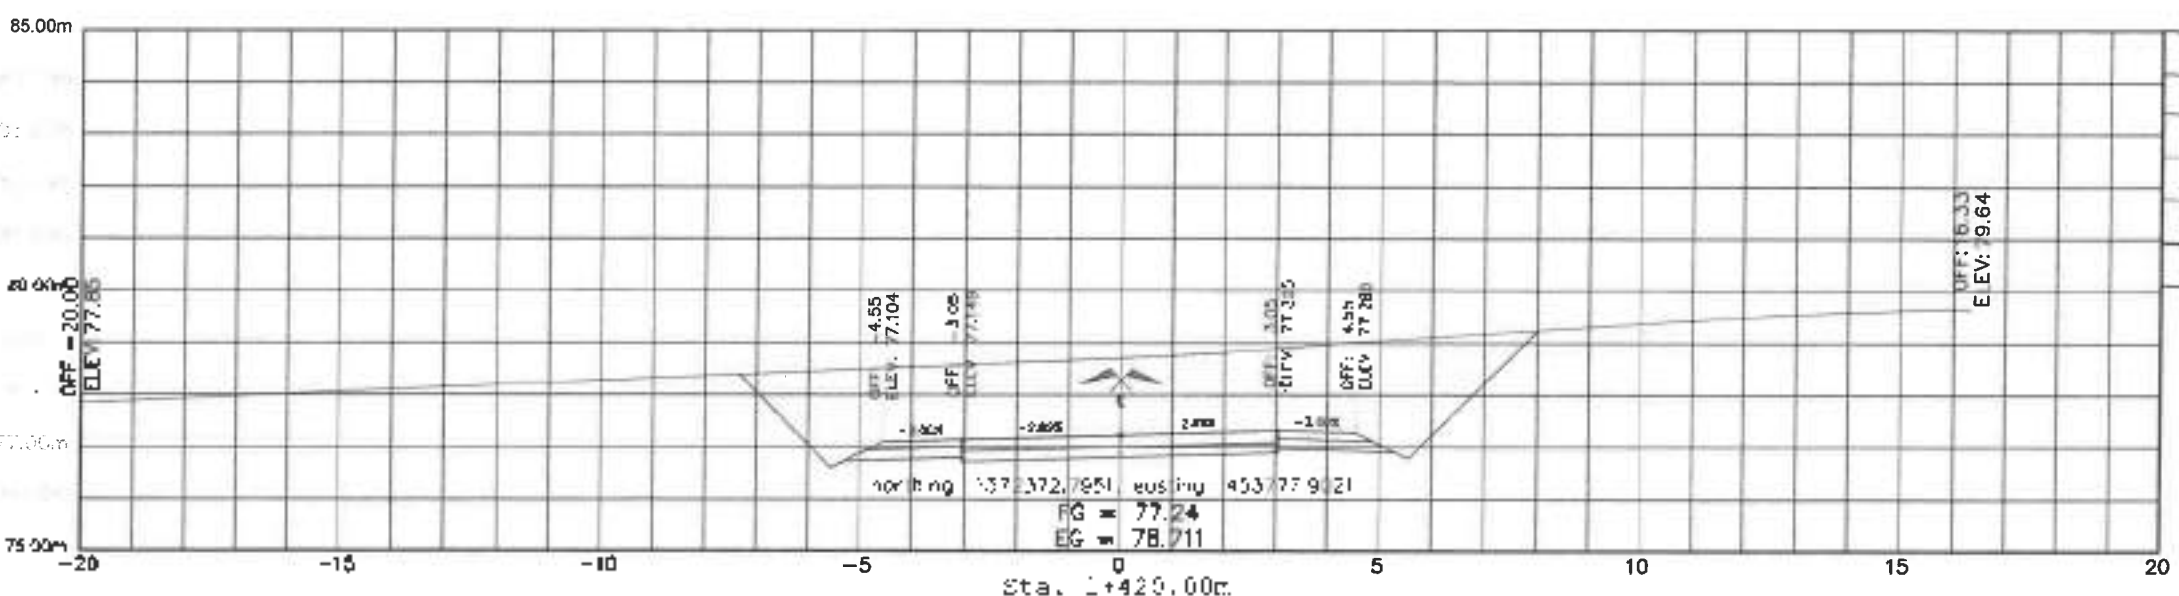

Material(s) at Station K001+420.00	
Material Name	Area
CUT	24.48
FILL	0.00
ITEM 103(1)a	0.00
ITEM 505(2)a	0.00

DETAILED CROSS SECTION SCALE 1"=100 METERS



Republic of the Philippines
DEPARTMENT OF PUBLIC WORKS AND HIGHWAYS
NORTHERN SAMAR FIRST DISTRICT ENGINEERING OFFICE

PROJECT NAME LOCATION
CONSTRUCTION OF CAO-ABACA - CULARIMA - GENERAL MALVAR ROAD, CATARMAN, NORTHERN SAMAR

PROJECT NAME LOCATION
DETAILED CROSS SECTION

DESIGNED BY
CH
MARVIN C. DELA TORRE
ENGINEER




APPROVED BY
Mar
MAR DONALD N. EIMAN
ASST. CHIEF, NORTHERN SAMAR DISTRICT ENGINEERING OFFICE
Date:

SUBMITTED BY
Andy
ANDY S. ERENO
CHECKED BY: NORTHERN SAMAR DISTRICT ENGINEERING OFFICE
Date:

REVIEWED BY
Yvonne
YVONNE B. BIAGO
DATE: 10/20/2023

APPROVED BY
Alvin
ALVIN A. IGMACIO
DATE: 10/20/2023

DATE: 10/20/2023
PAGE: 1/03
CS 42/33
SS 58

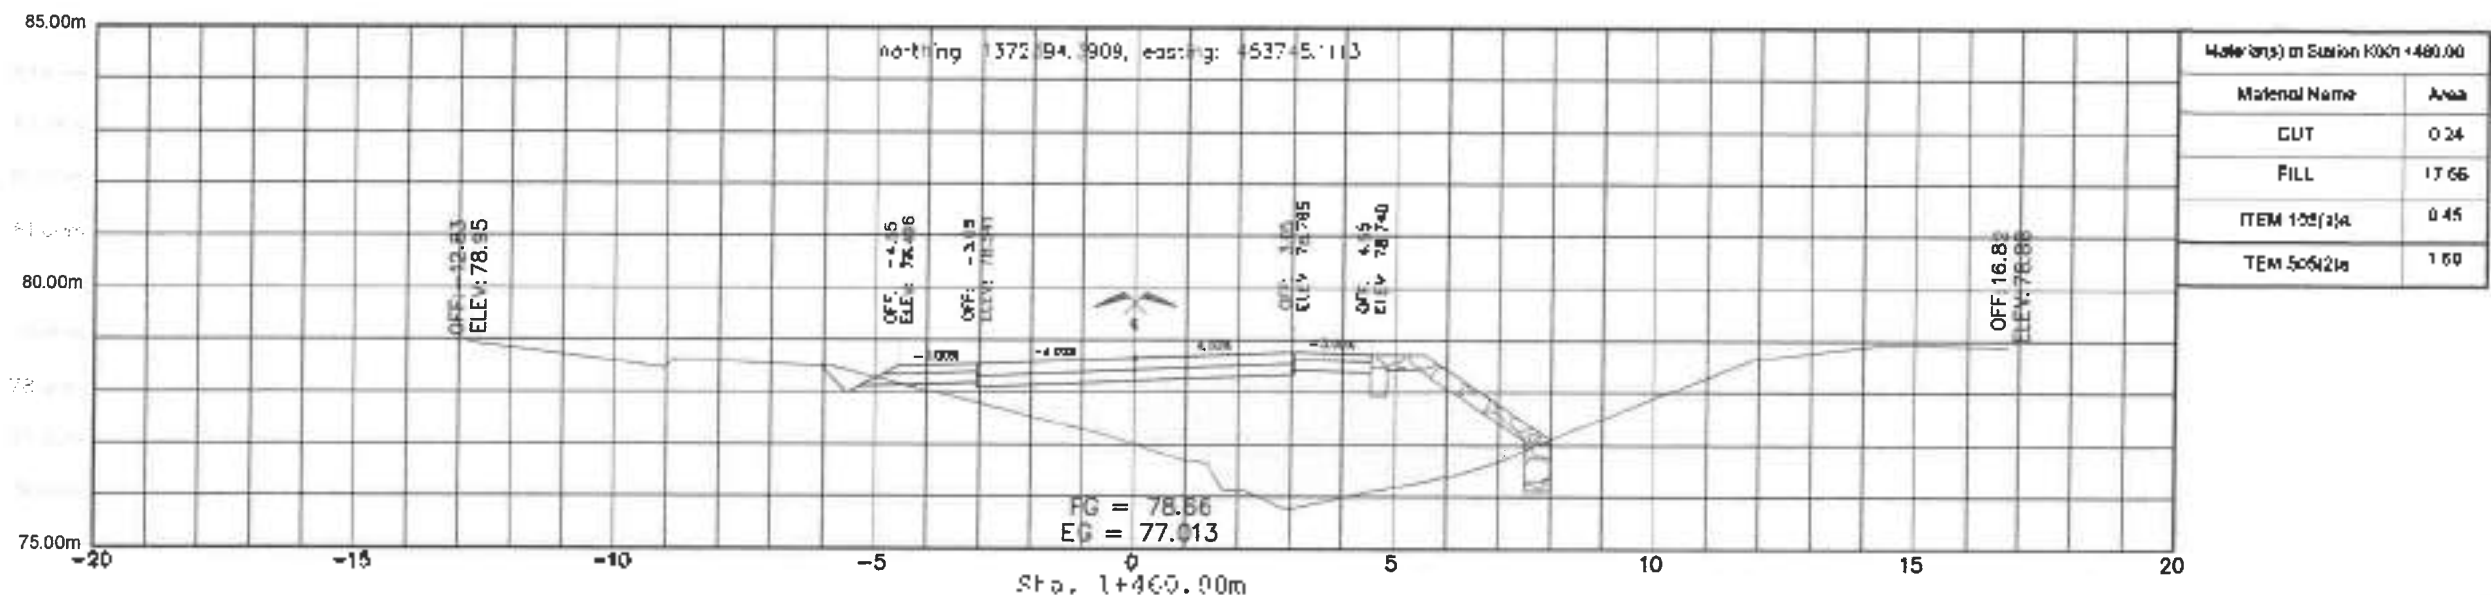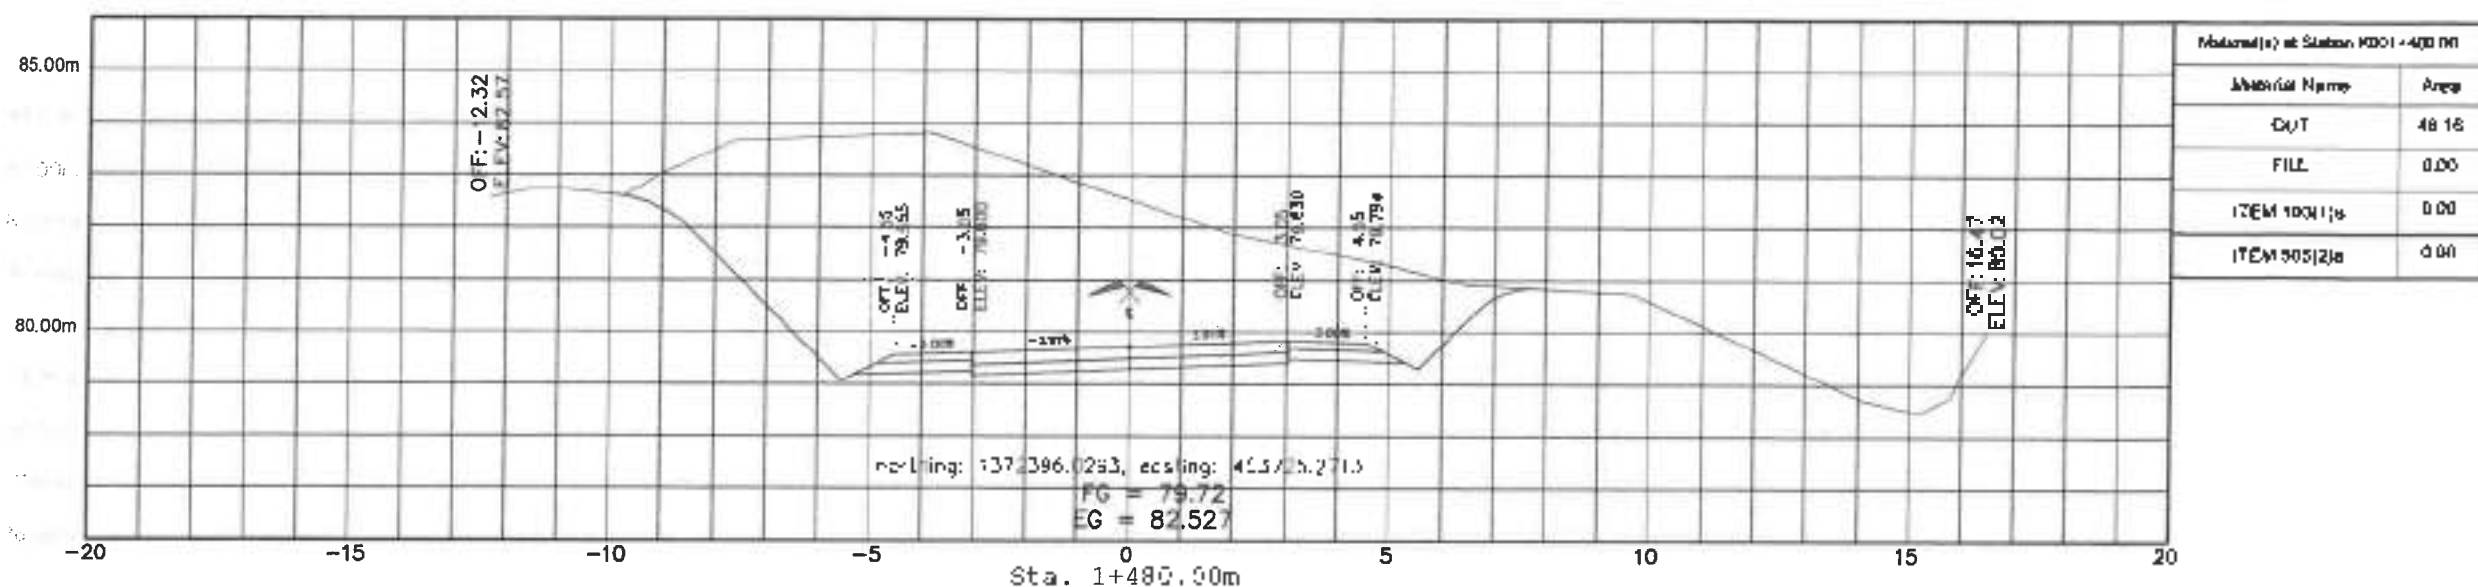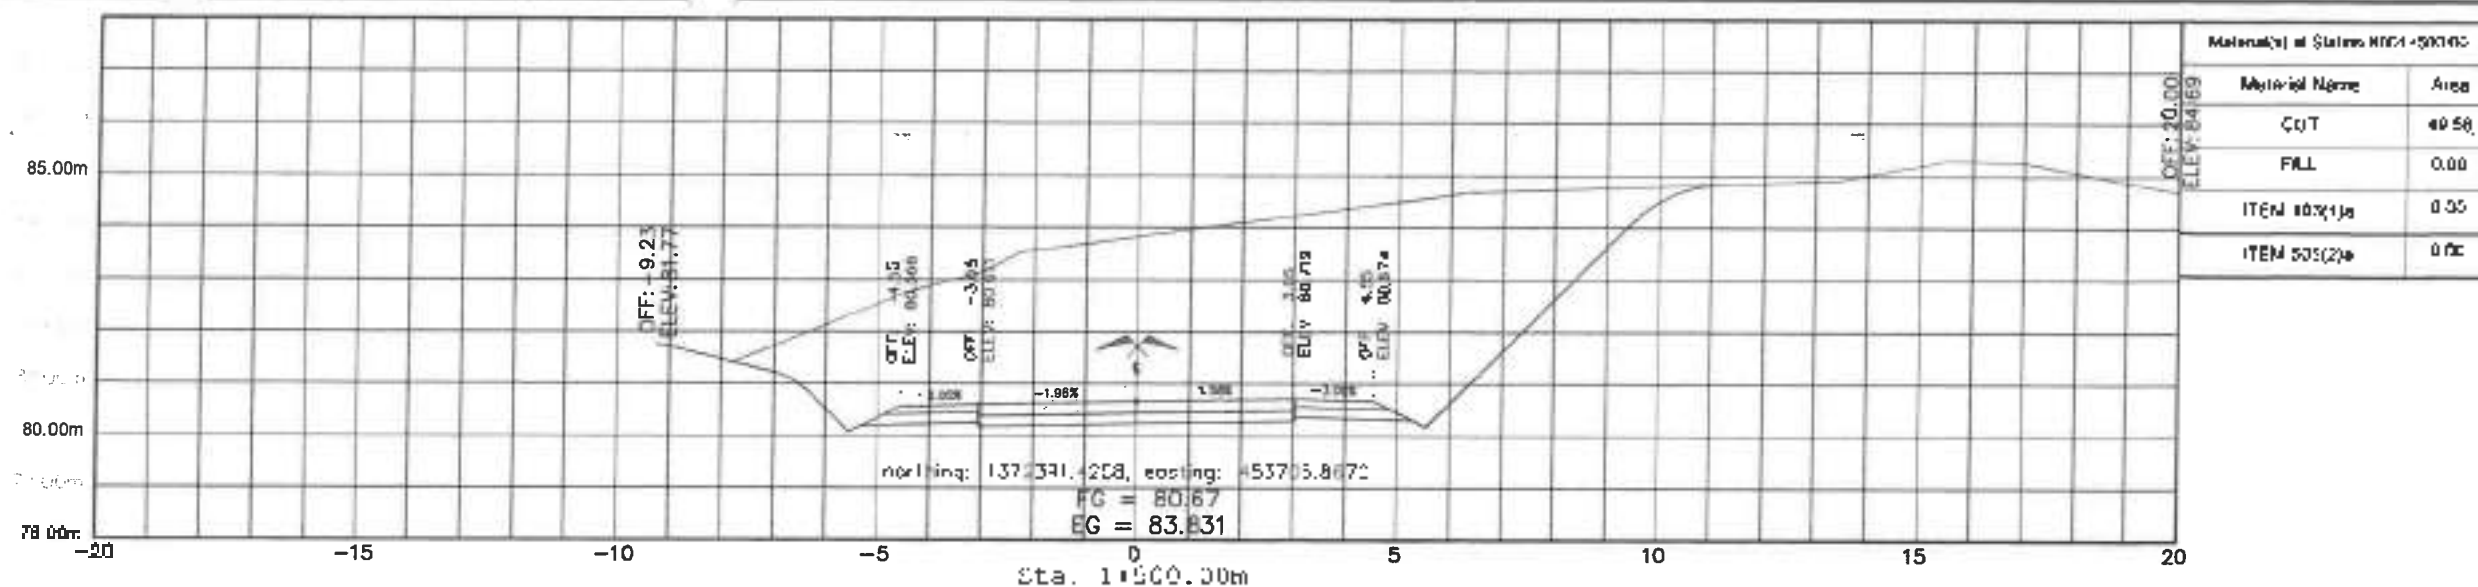

DETAILED CROSS SECTION SCALE: 1:100 METERS



DEPARTMENT OF PUBLIC WORKS AND HIGHWAYS
REGIONAL OFFICE N-100
NORTHERN SAMAR FIRST
DISTRICT ENGINEERING OFFICE

PROJECT NAME: CONSTRUCTION OF CAG-ABACA -
CULARIMA - GENERAL MALVAR ROAD,
CATARIMA, NORTHERN SAMAR

PROJECT NAME: DETAILED CROSS SECTION

DESIGNED BY: MARTIN M. DELA TORRE
ENGINEER




REVIEWED BY: MAR DONALD M. EIMAN
REVIEWER

SUBMITTED BY: ANDY S. ERENO
PROJECT PLANNING AND DESIGN SECTION

APPROVED BY: VIVIANO BIACO
DISTRICT ENGINEER

APPROVED BY: ALVINA A. IGNACIO
DISTRICT ENGINEER

DATE: 10/10/2023

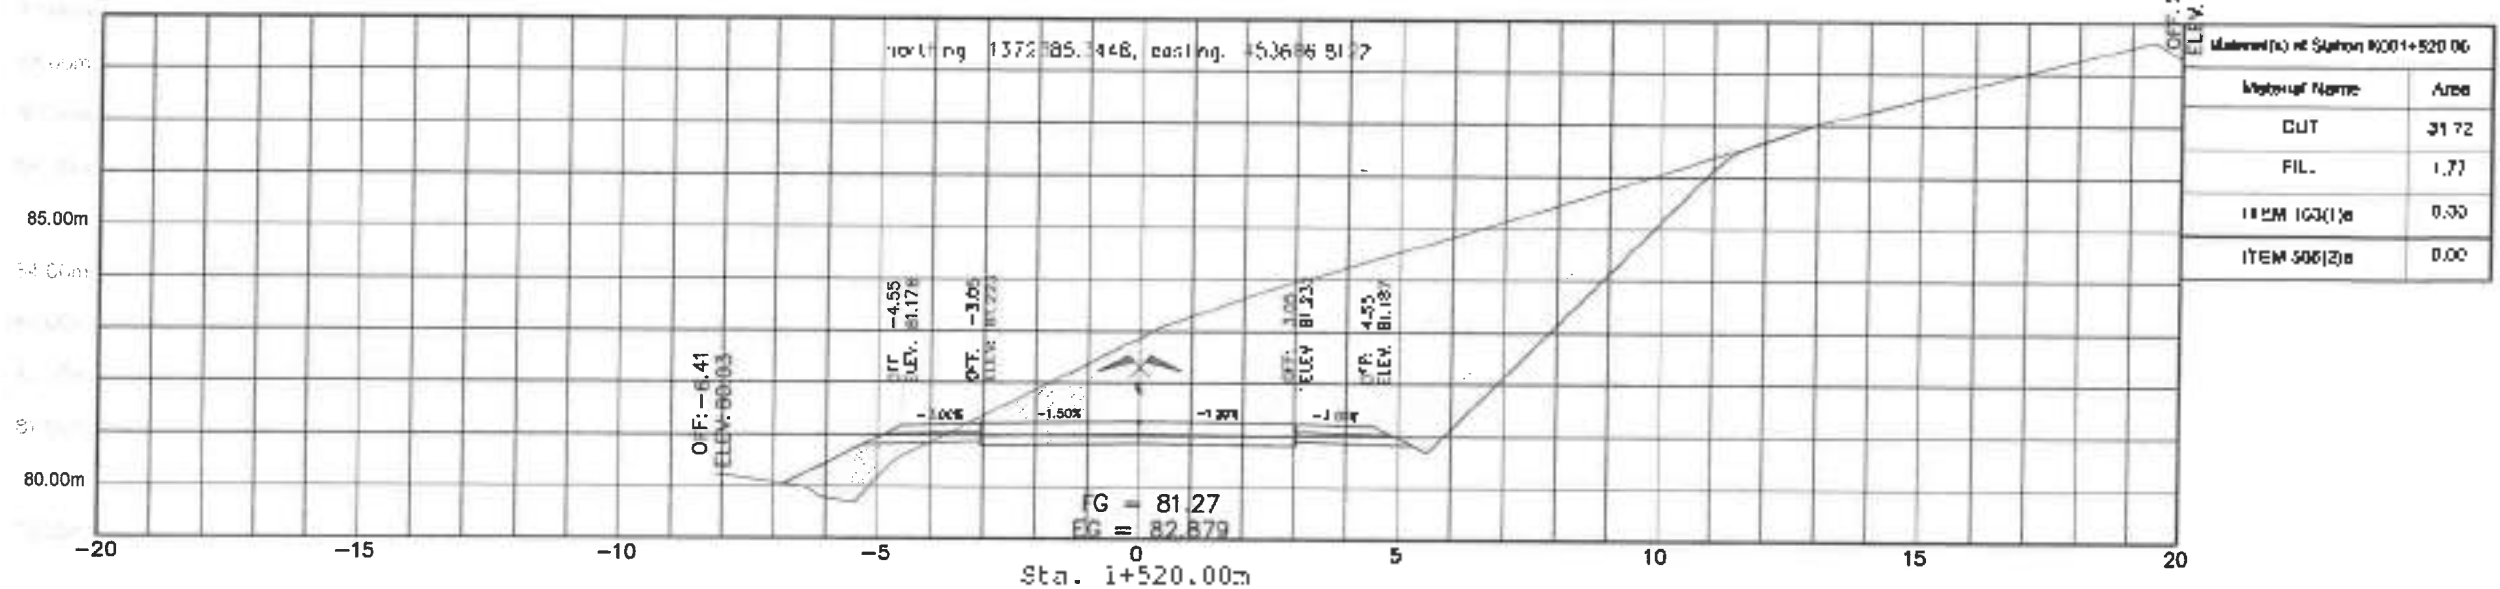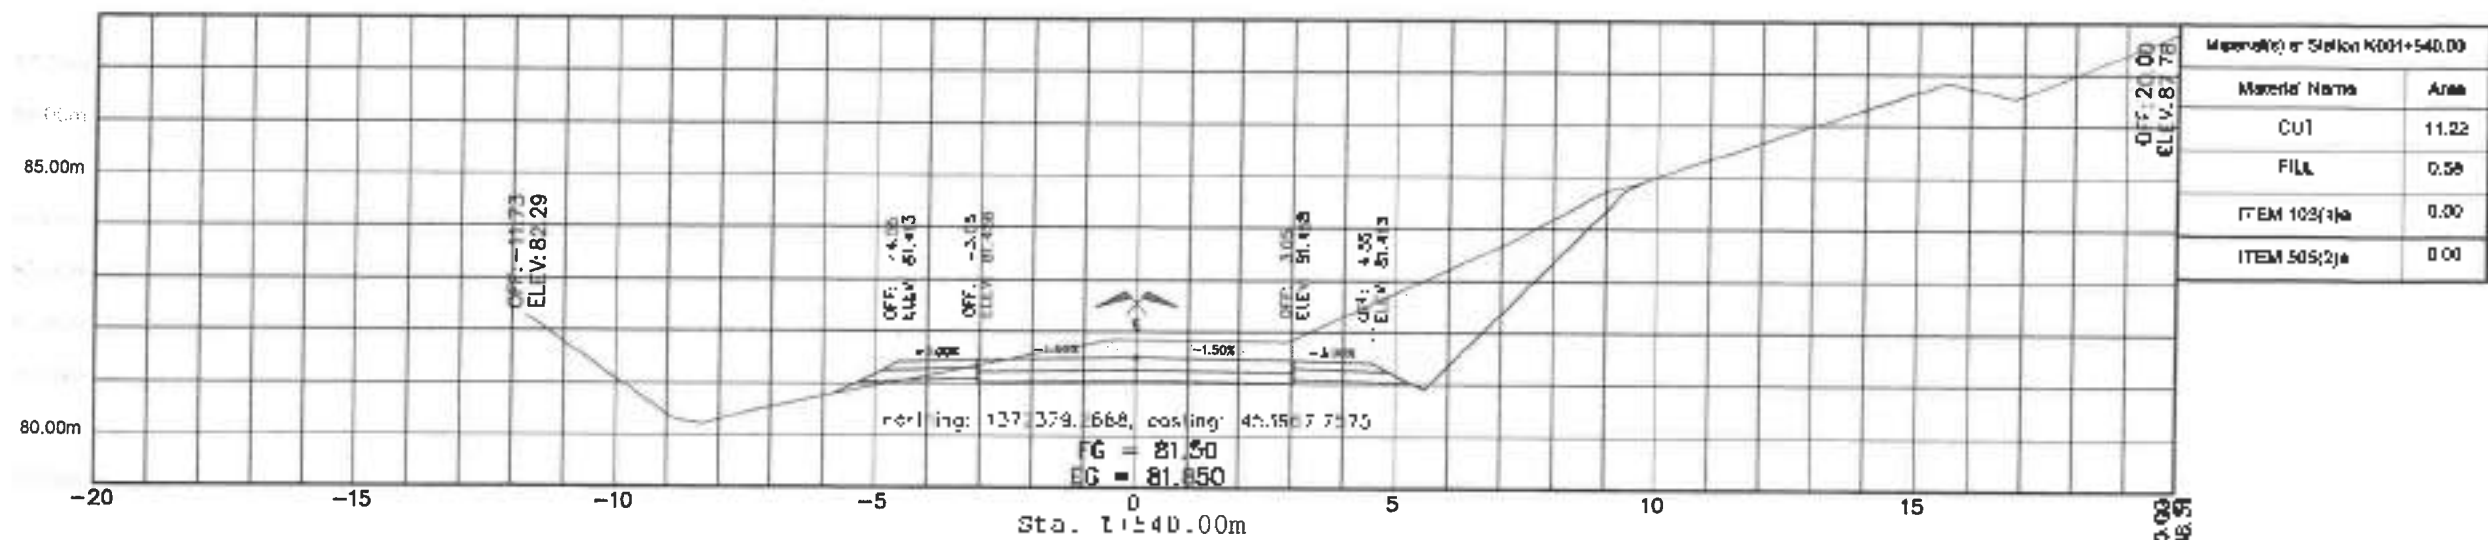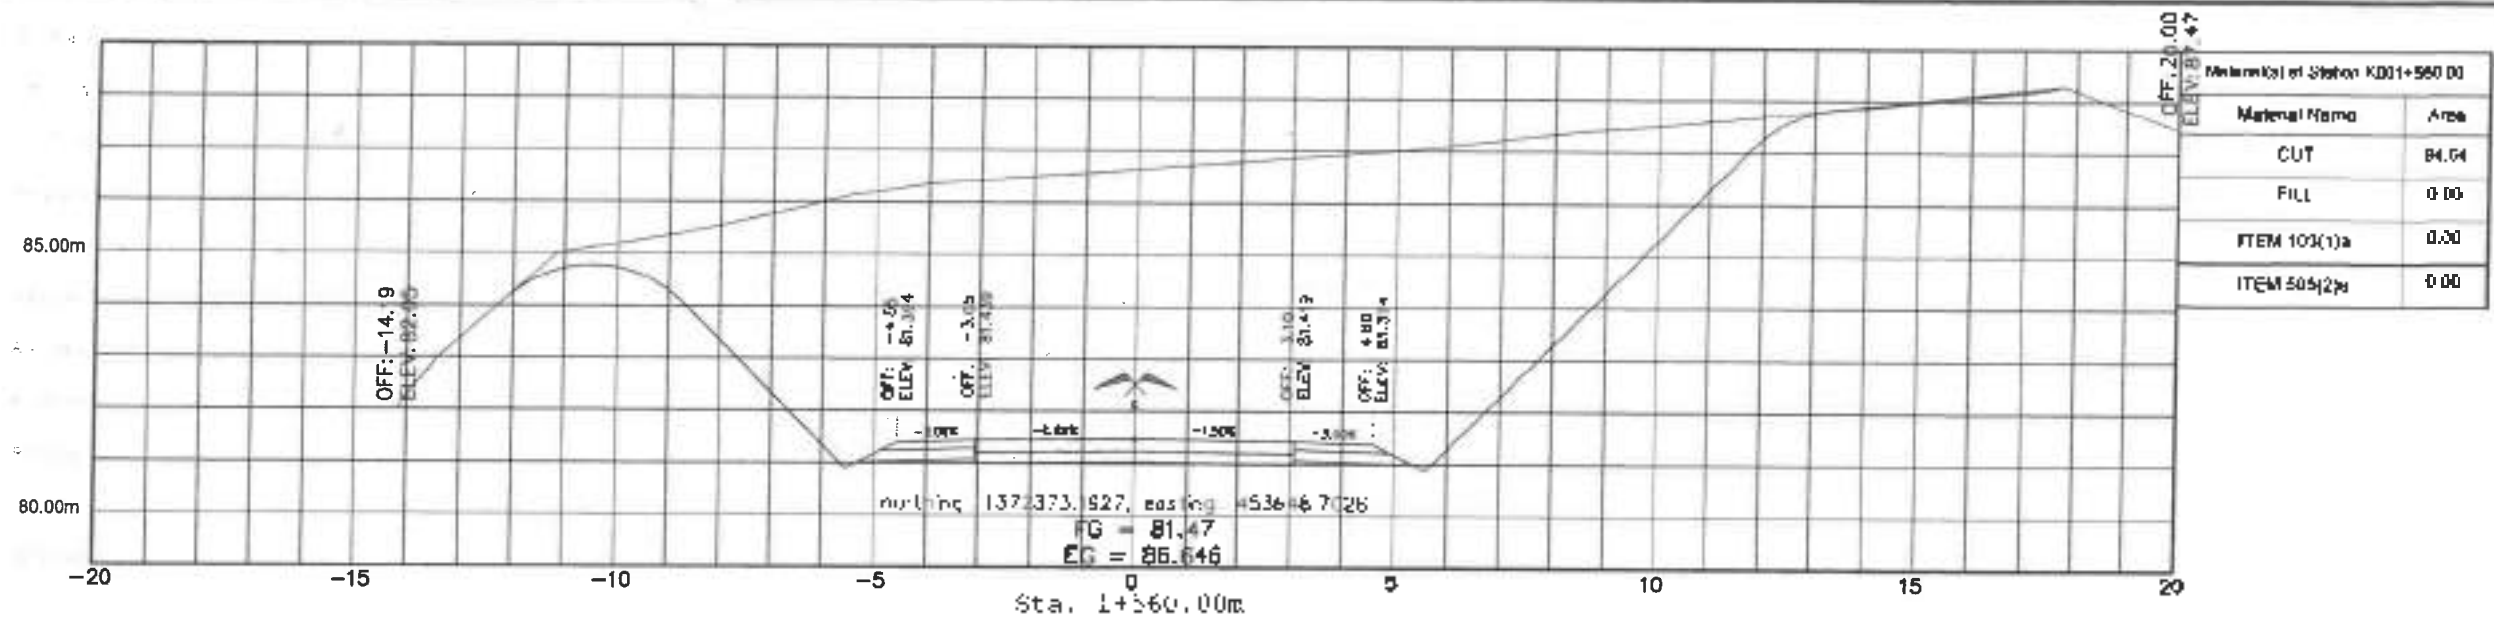

DETAILED CROSS SECTION

SCALE: 1:100 METERS



REPUBLIC OF THE PHILIPPINES
DEPARTMENT OF PUBLIC WORKS AND HIGHWAYS
ALBINOYAN DISTRICT NO. 10
NORTHERN SAMAR FIRST
DISTRICT ENGINEERING OFFICE
Cataraman, Northern Samar

PROJECT NAME & LOCATION
CONSTRUCTION OF CAGABAGA -
CULARIMA - GENERAL MALVAR ROAD,
CATARAMAN, NORTHERN SAMAR

PROJECT NAME & LOCATION
DETAILED CROSS SECTION

DESIGNED BY
Ch
MARTIN R. DELA TORRE
ENGINEER




DESIGNED BY
Mena
MAR DONALD M. ENMAN
ASSISTANT PLANNING AND DESIGN ENGINEER

SUBMITTED BY
Andy
ANDY S. BREMO
DEPT. PLANNING AND DESIGN ENGINEER

RECOMMENDED BY
Vivian
VIVIAN G. BIACO
DEPT. PLANNING AND DESIGN ENGINEER

APPROVED BY
Alvin
ALVIN A. IGNACIO
DISTRICT ENGINEER

DATE
44/43
48

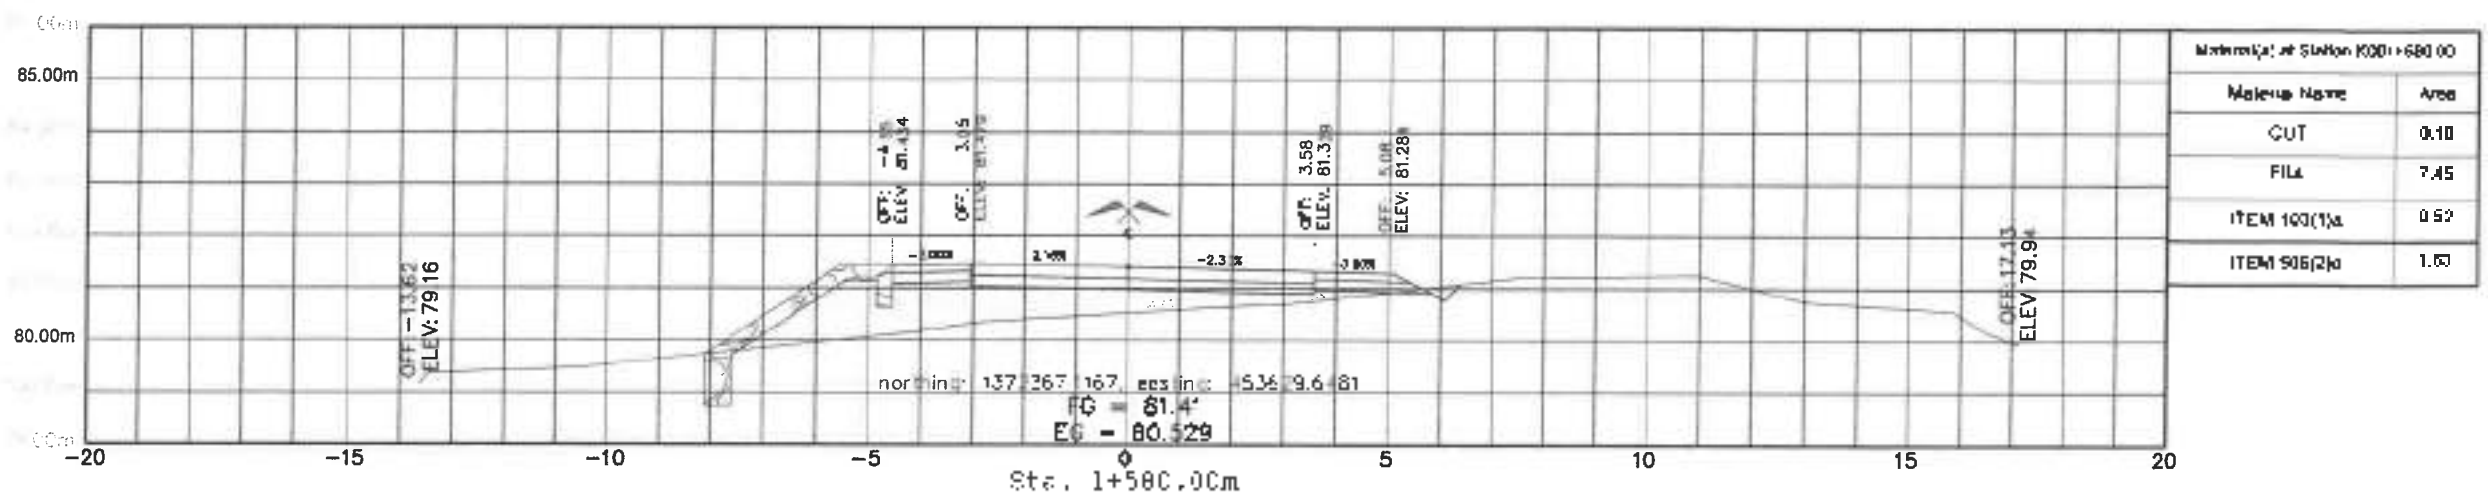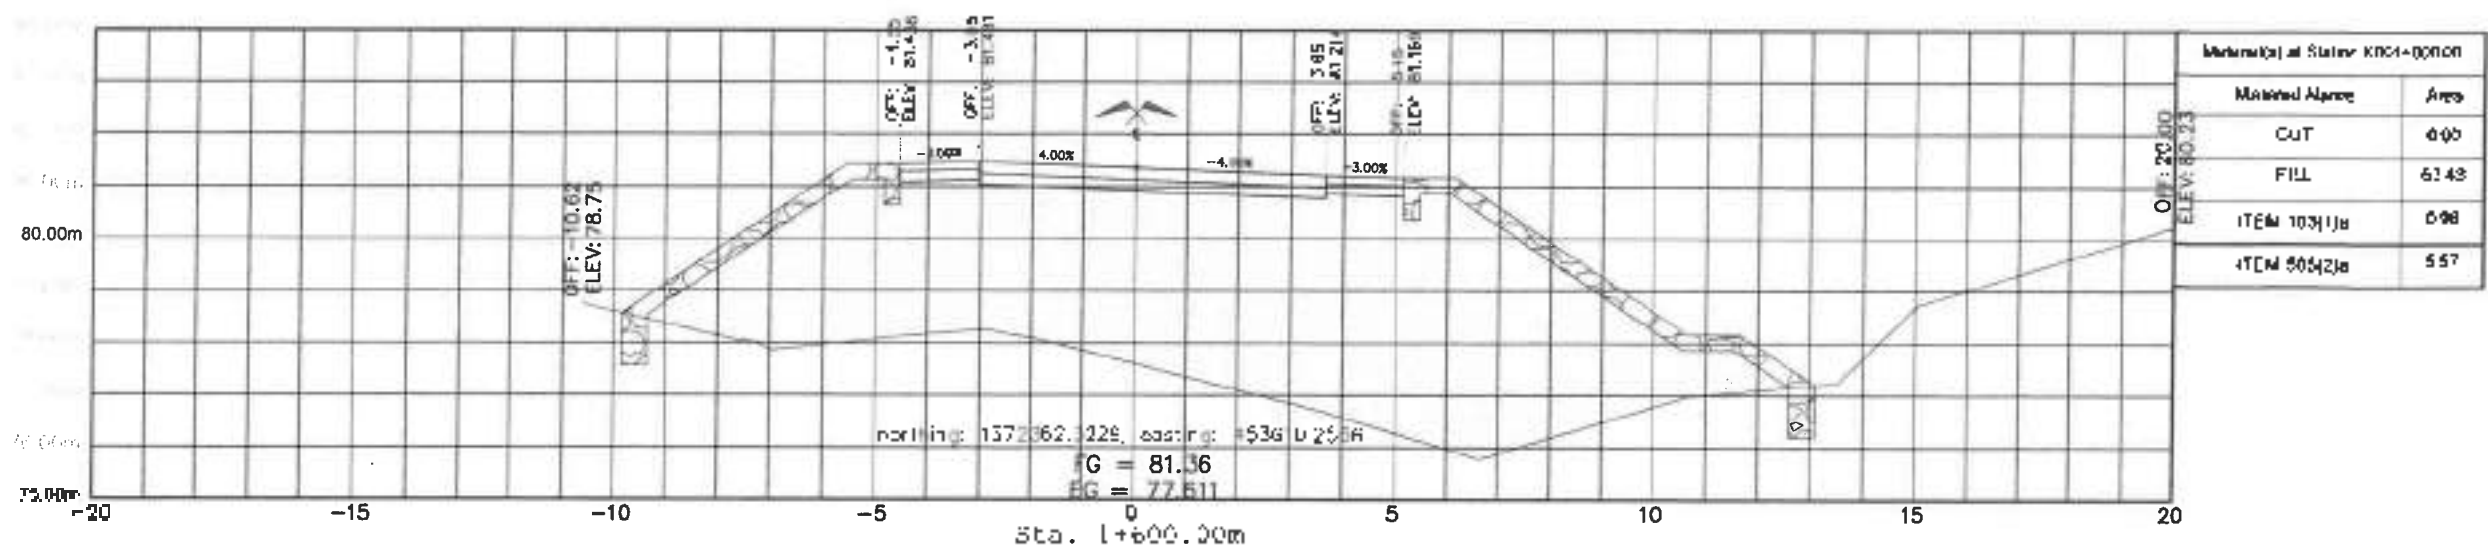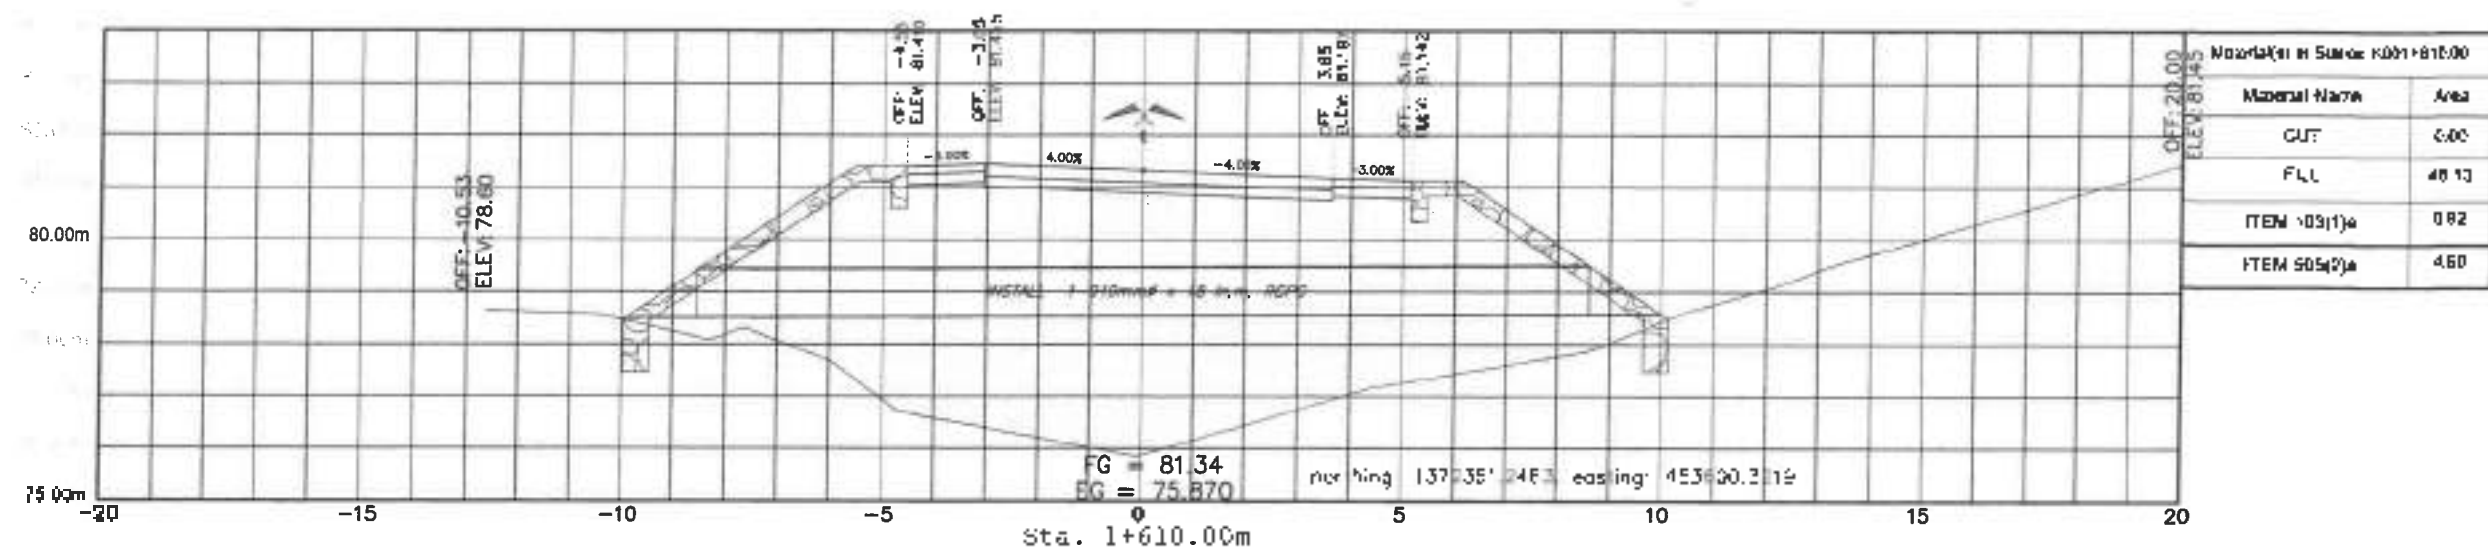

DETAILED CROSS SECTION

SCALE: 1:100

METERS



Department of Public Works and Highways
Regional Office No. VIII
NORTHERN SAMAR FIRST
DISTRICT ENGINEERING OFFICE
Cebu, Northern Samar

PROJECT NAME AND LOCATION
CONSTRUCTION OF CAQ-ABACA -
CULARIMA - GENERAL MALVAR ROAD,
CATARMAN, NORTHERN SAMAR

PROJECT NAME AND LOCATION
DETAILED CROSS SECTION

DESIGNED BY
WALTER W. DELA TORRE
ENGINEER II




REVIEWED BY
MAR DONALD N. EIMAN
ASST. CHIEF, PLANNING AND DESIGN SECTION
Date:

SUBMITTED BY
ANDY S. ERENO
CHIEF, PLANNING AND DESIGN SECTION
Date:

RECOMMENDED BY
WILLIAM S. BIACO
ASST. CHIEF, PLANNING AND DESIGN SECTION
Date:




APPROVED BY
ALVIN A. IGMAKIO
CHIEF, PLANNING AND DESIGN SECTION
Date:

SCALE: 1:100
CS
48.13
48.13

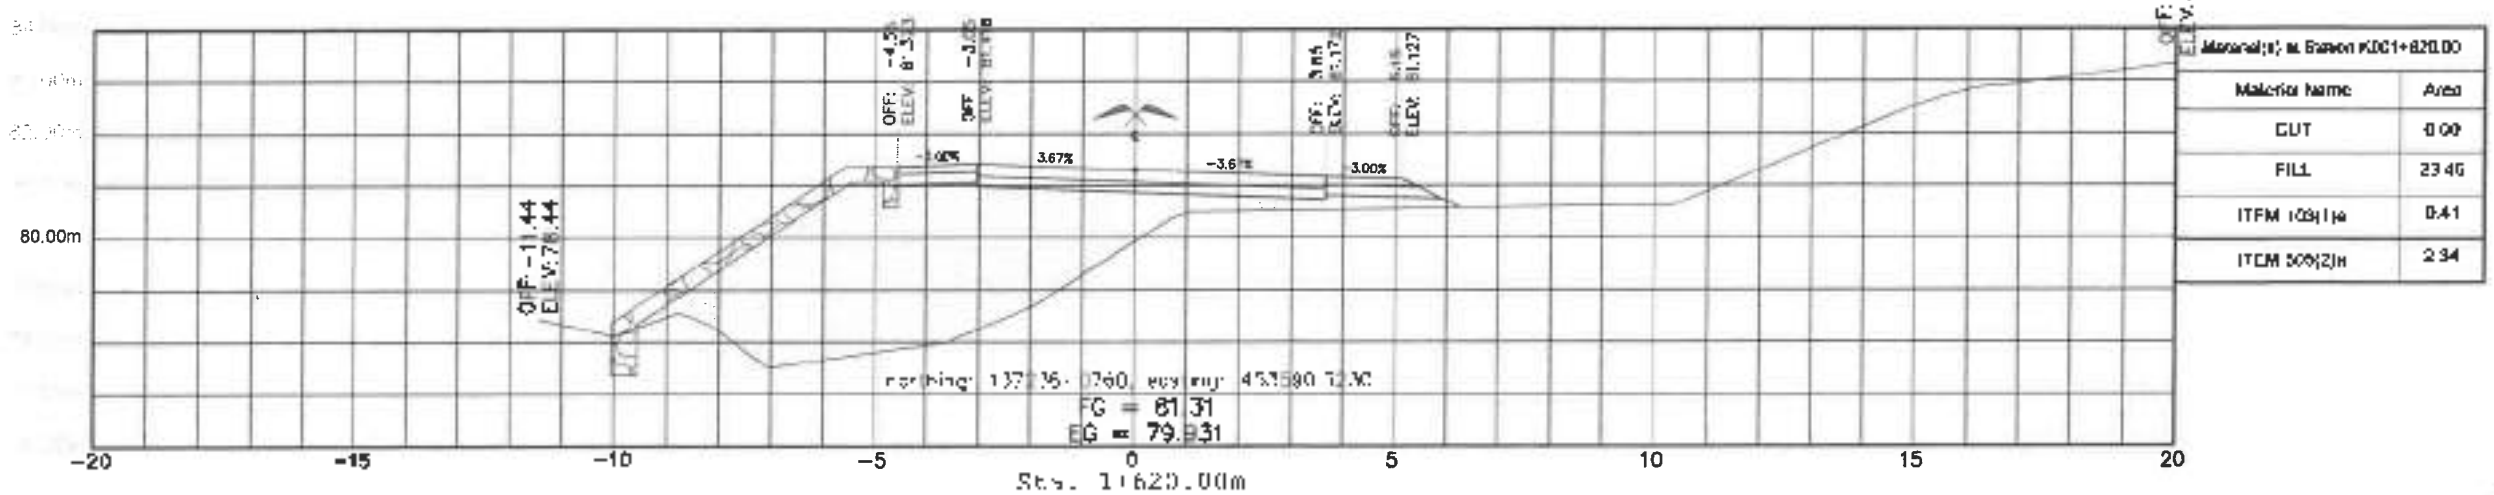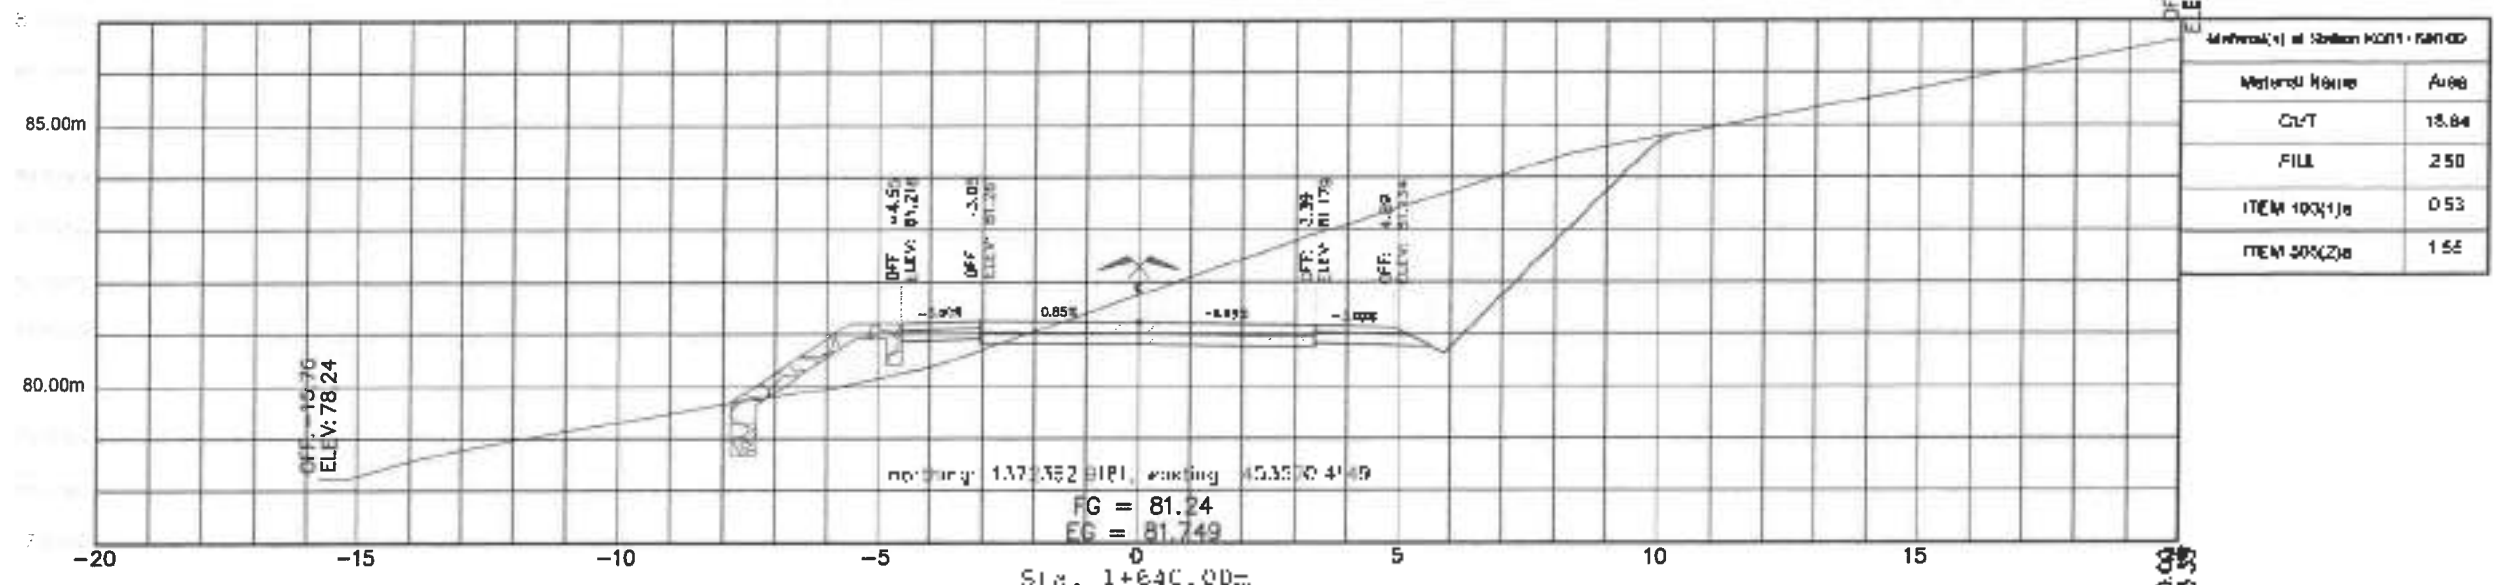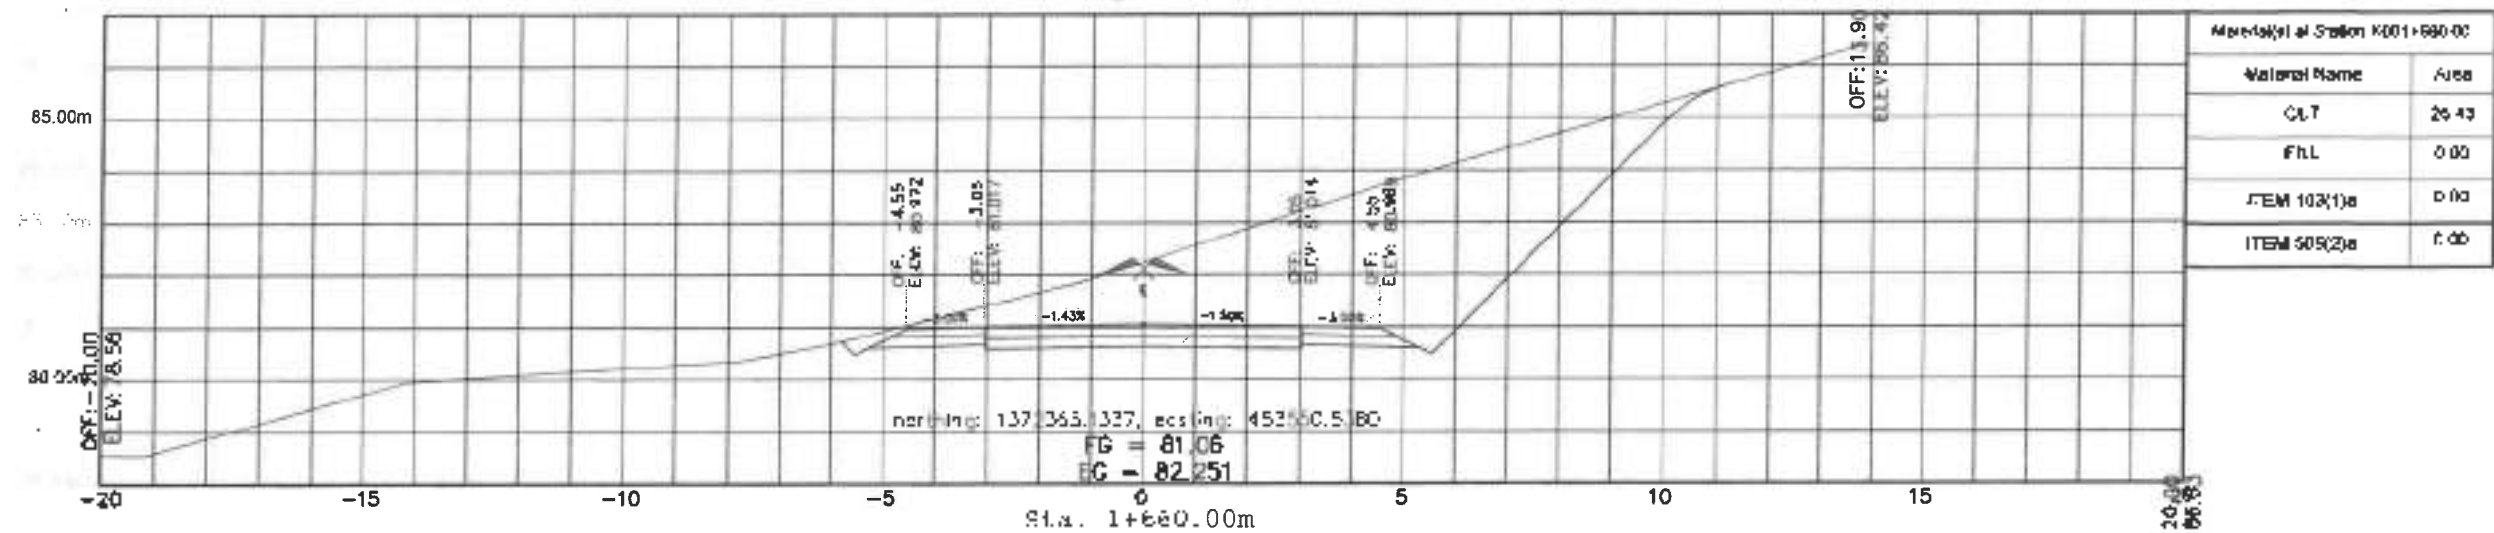

DETAILED CROSS SECTION SCALE 1:100 METERS



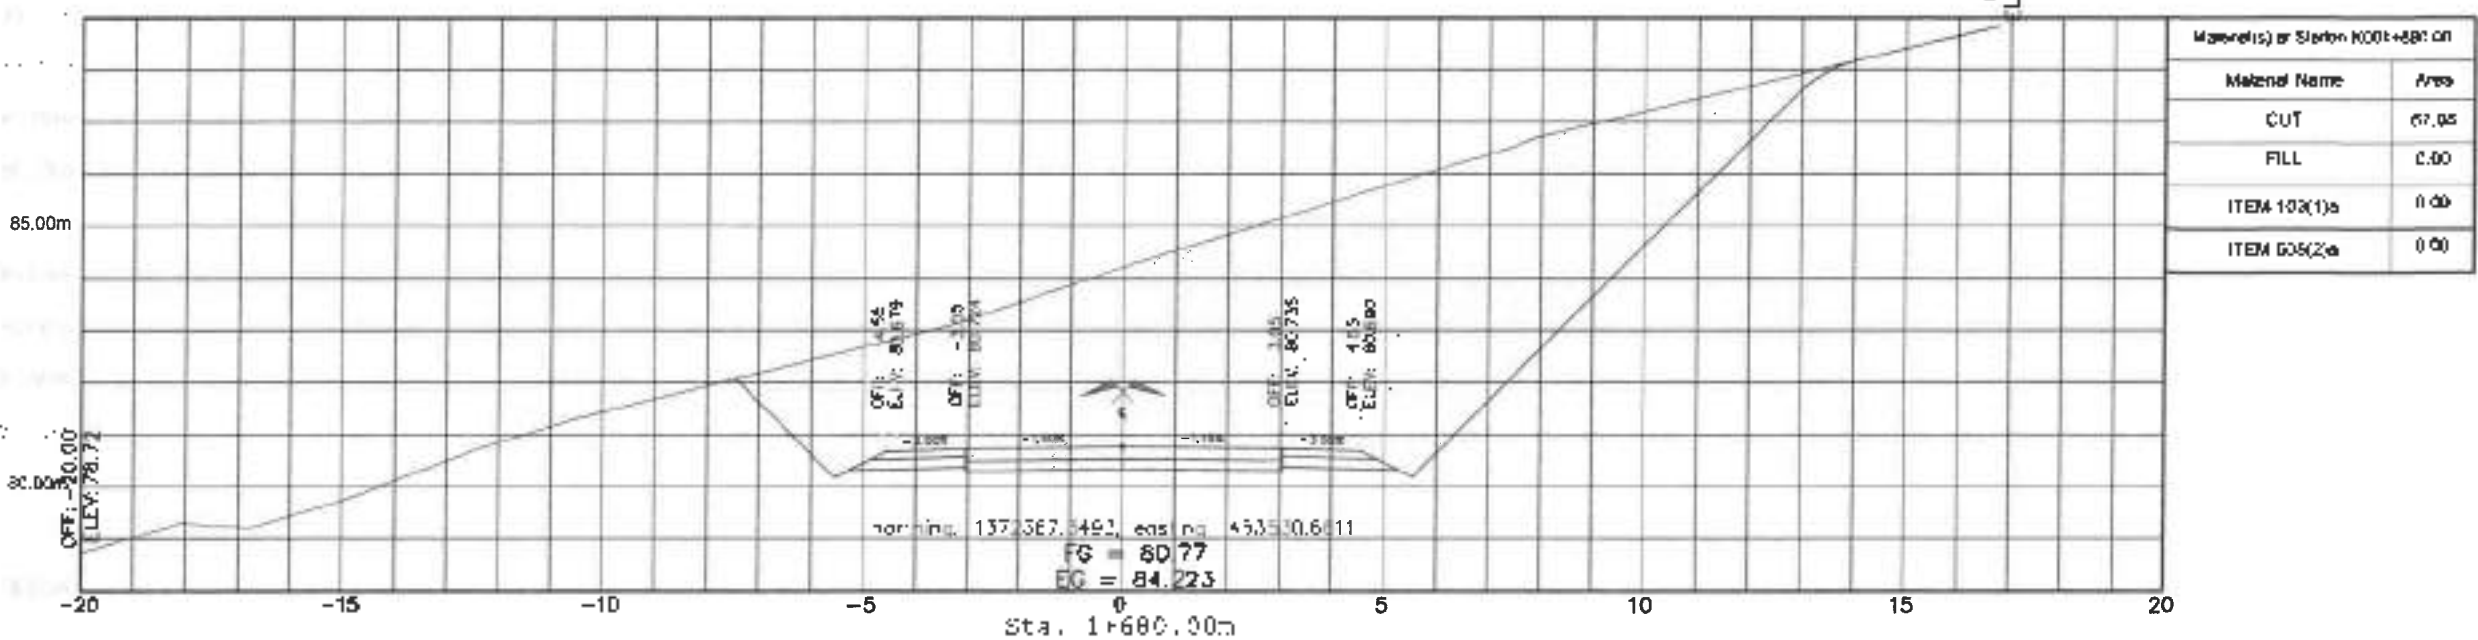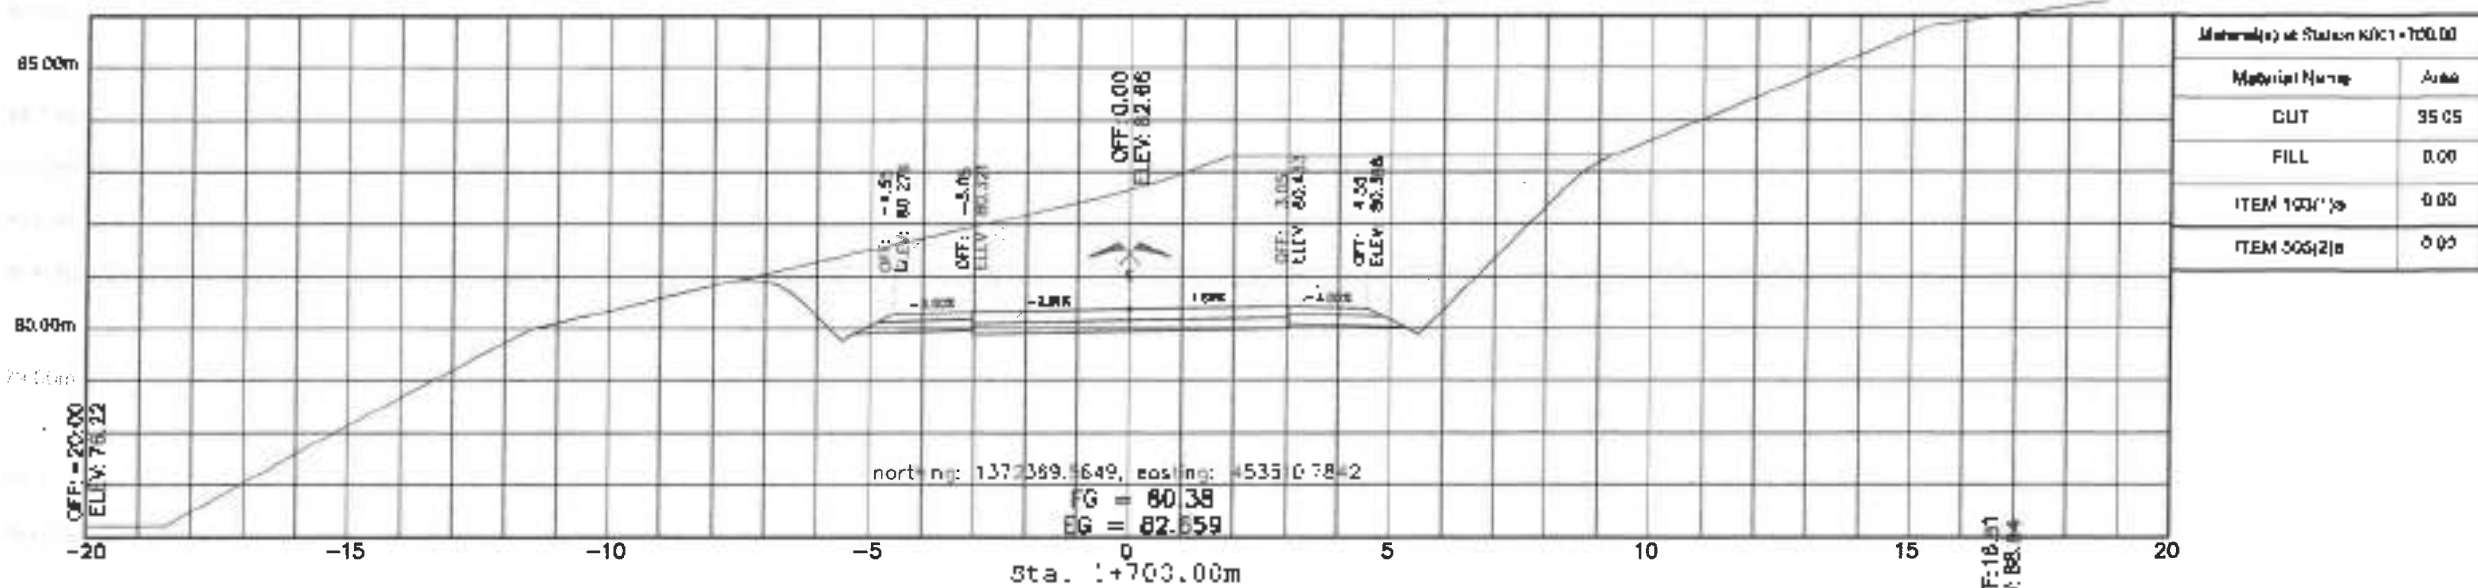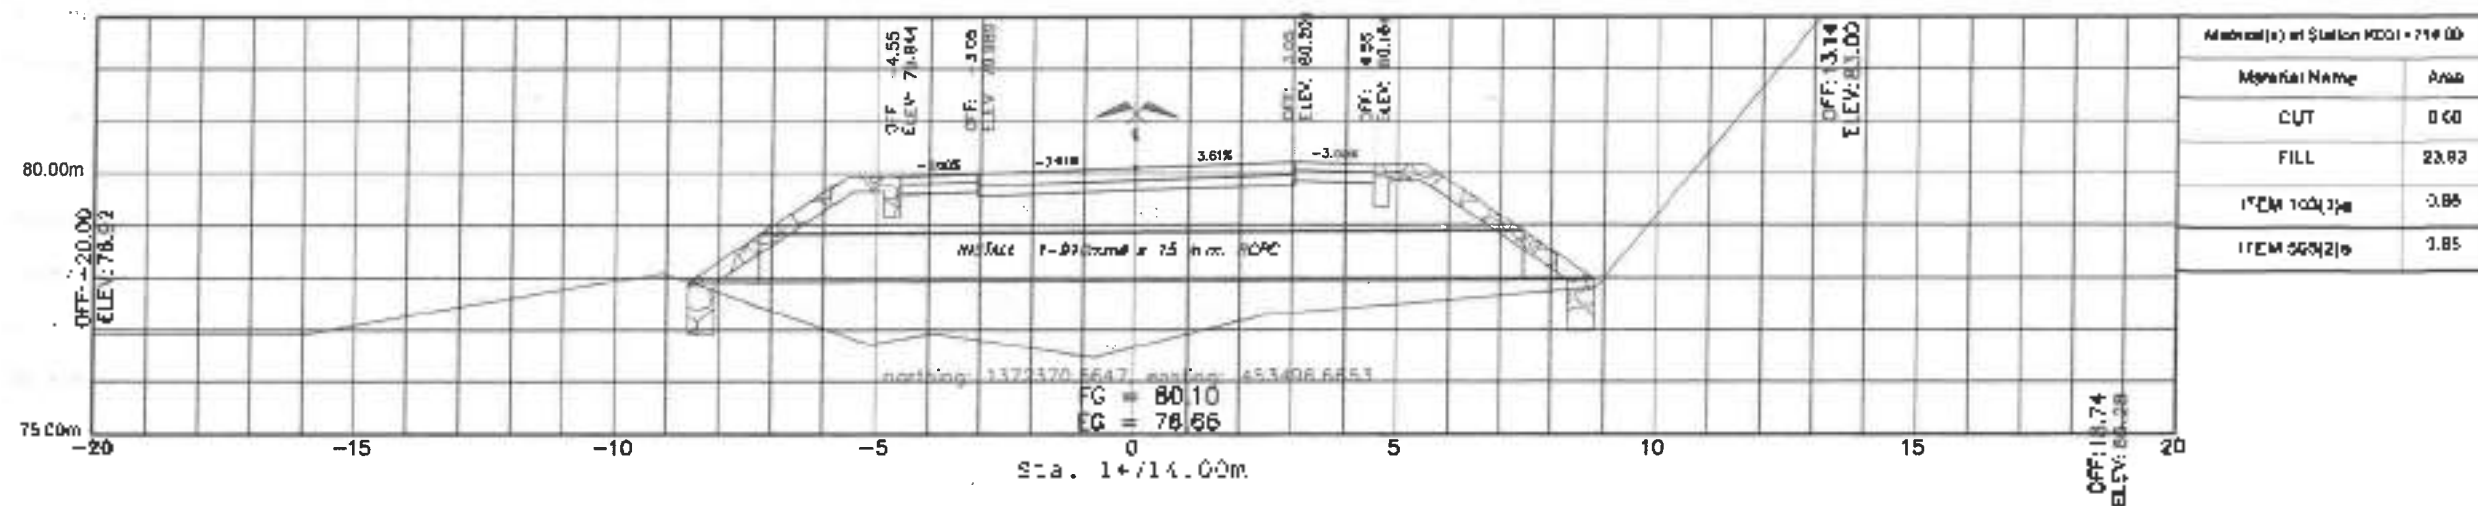

DETAILED CROSS SECTION SCALE: 1"=100 METERS



DEPARTMENT OF PUBLIC WORKS AND HIGHWAYS
REGIONAL OFFICE No. VII
NORTHERN SAMAR FIRST DISTRICT ENGINEERING OFFICE

PROJECT NAME - LOCATION
CONSTRUCTION OF CAG-ABACA - CULARIMA - GENERAL MALVAR ROAD, CATARMAN, NORTHERN SAMAR

PROJECT NAME - LOCATION
DETAILED CROSS SECTION

DESIGNED BY
MARTIN M. DELA TORRE
ENGINEER II




REVIEWED BY
MAX DONALD N. EIMAN
ASST. CHIEF PLANNING AND DESIGN SECTION

SUBMITTED BY
ANDY S. ERENO
CHIEF PLANNING AND DESIGN SECTION

DESIGNED BY
VIVIAN A. BRACD
CHIEF PLANNING AND DESIGN SECTION

APPROVED BY
ALVIN A. IGNACIO
CHIEF PLANNING AND DESIGN SECTION

DATE: 10/10/2023

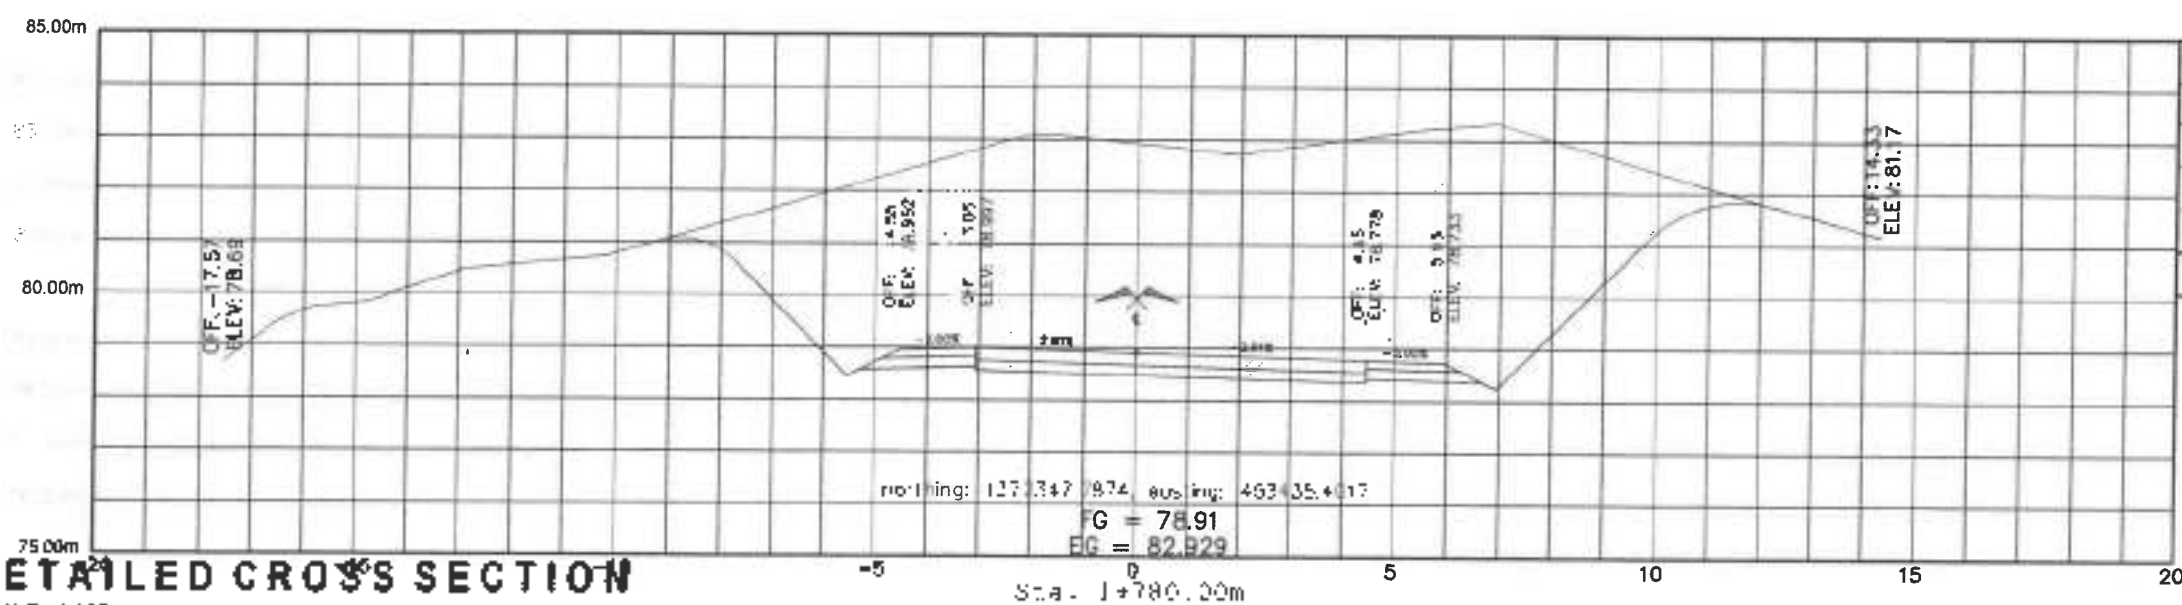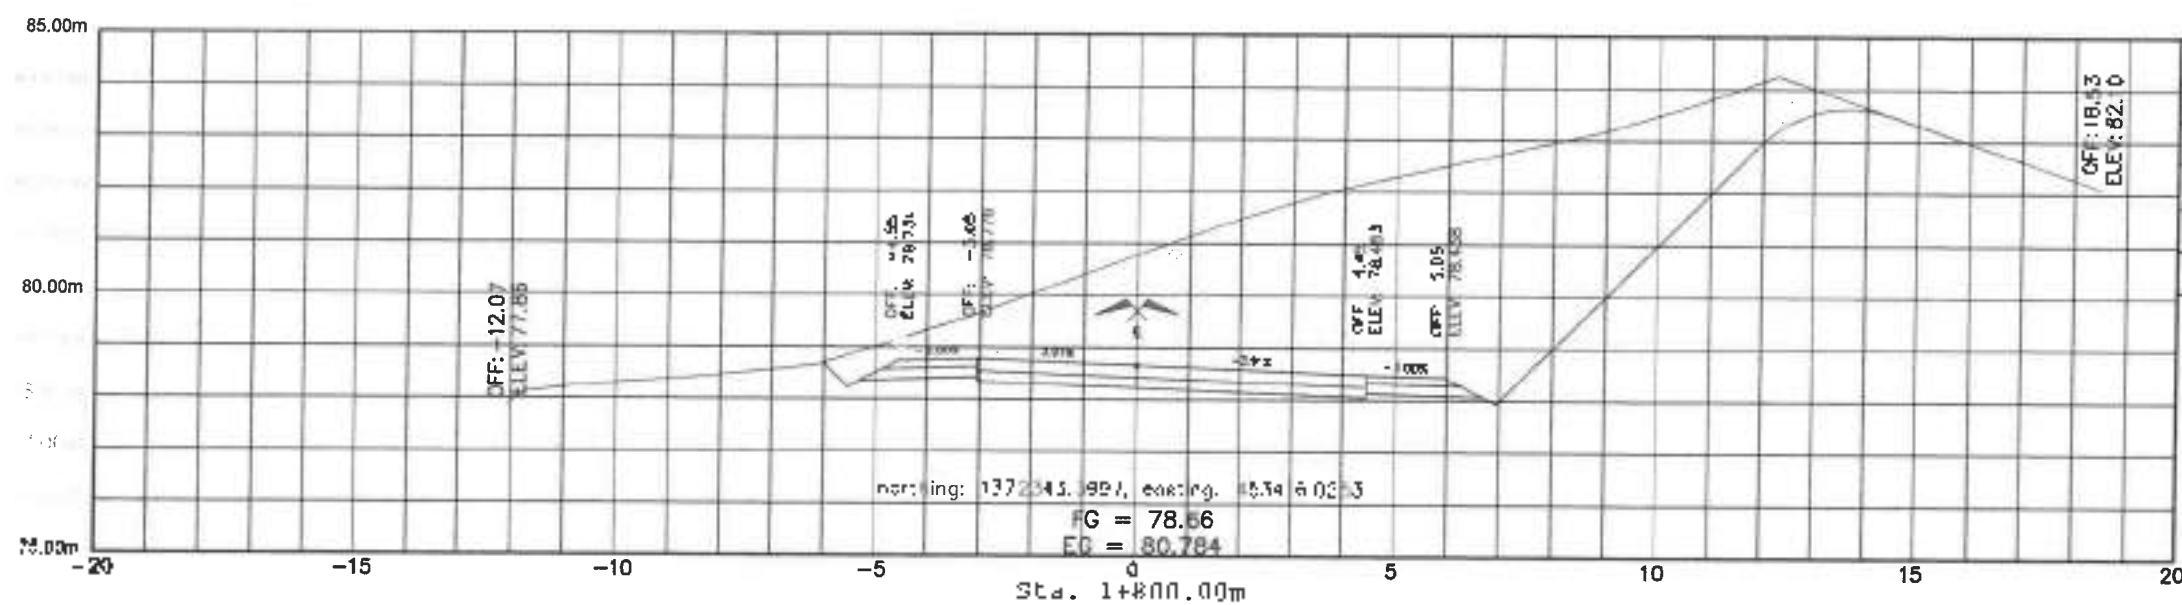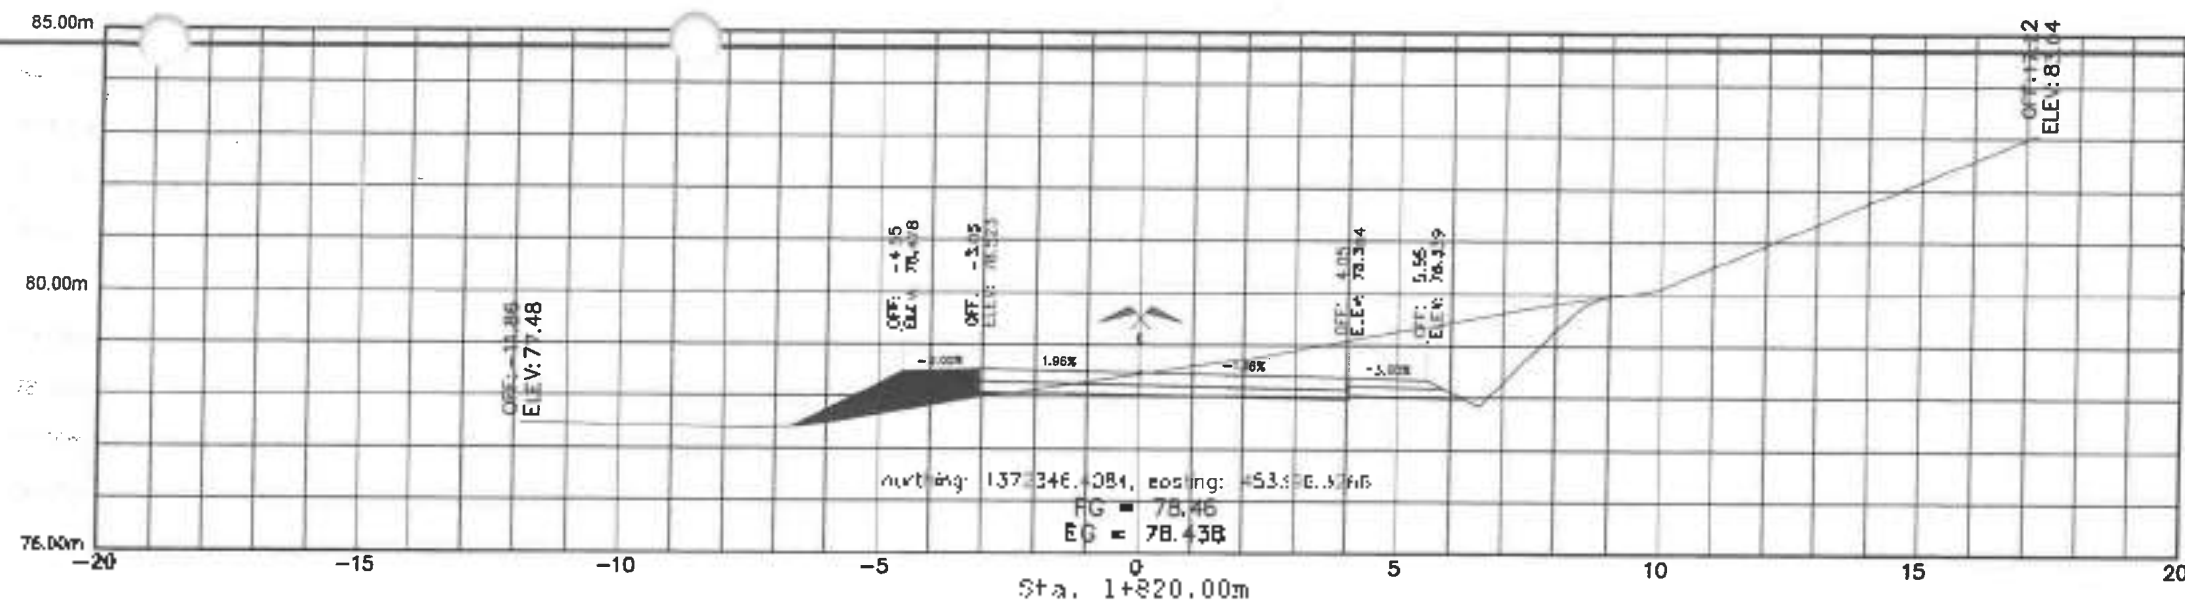

DETAILED CROSS SECTION
SCALE: 1:100
METERS



Regional Office No. 1
NORTHERN SAMAR FIRST
DISTRICT ENGINEERING OFFICE

PROJECT NAME: CONSTRUCTION OF CAG-ABACA -
CULARIMA - GENERAL MALVAR ROAD,
CATARMAN, NORTHERN SAMAR

PROJECT LOCATION: DETAILED CROSS SECTION

DESIGNED BY: *CT*
NORTH V. DELA TORRE
Project Engineer




REVIEWED: *MarDonald N. Eiman*
MAR DONALD N. EIMAN
Asst. Chief Planning and Design Section

SUBMITTED: *Andy S. Breno*
ANDY S. BRENO
Chief Planning and Design Section

APPROVED: *Viviana Biaco*
VIVIANA BIACO
District Engineer

APPROVED: *Alvin A. Ignacio*
ALVIN A. IGNACIO
District Engineer

DATE: *09-01-2024*
DATE: *09-01-2024*

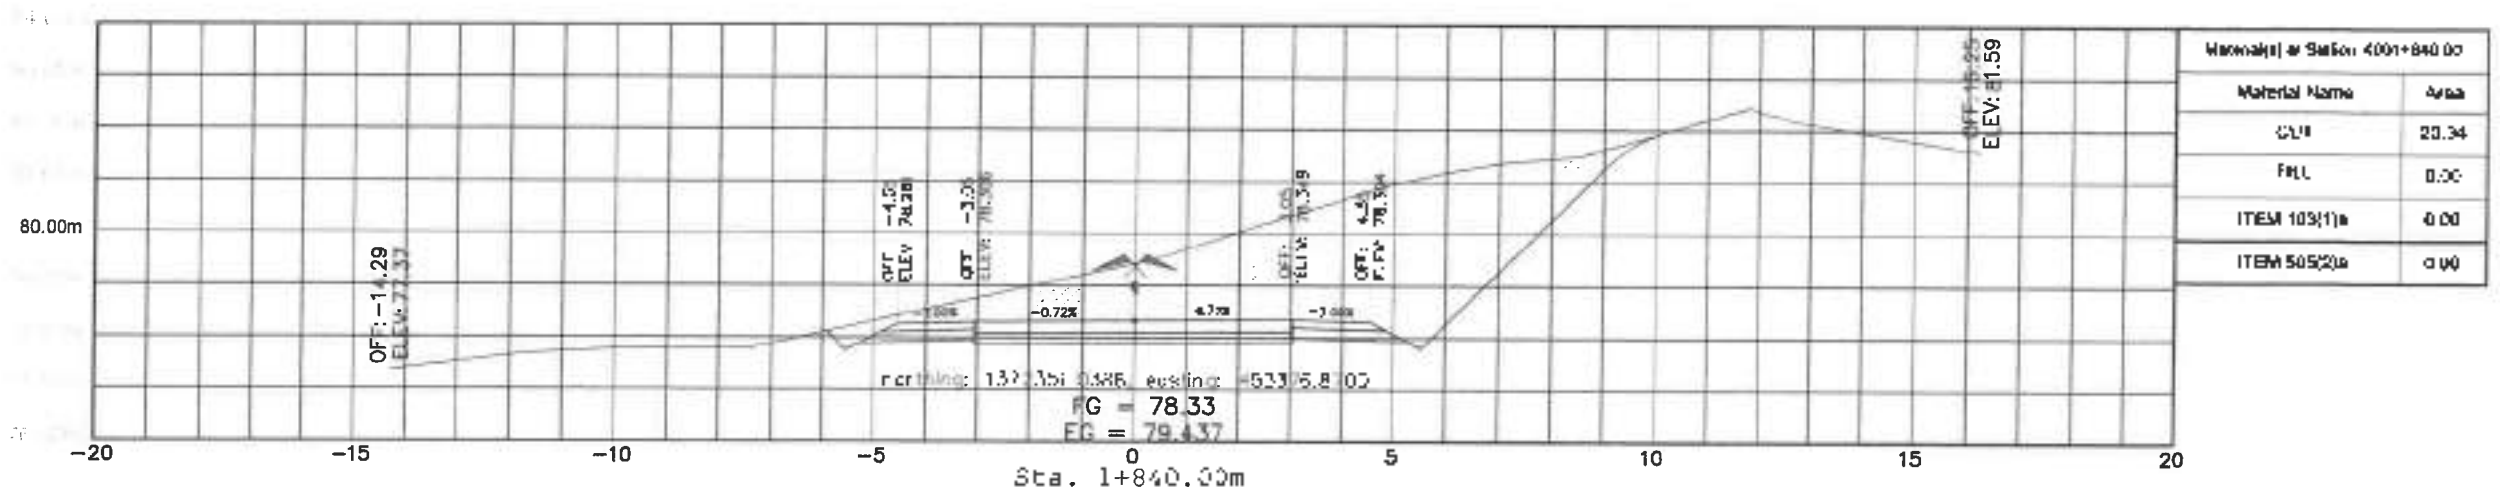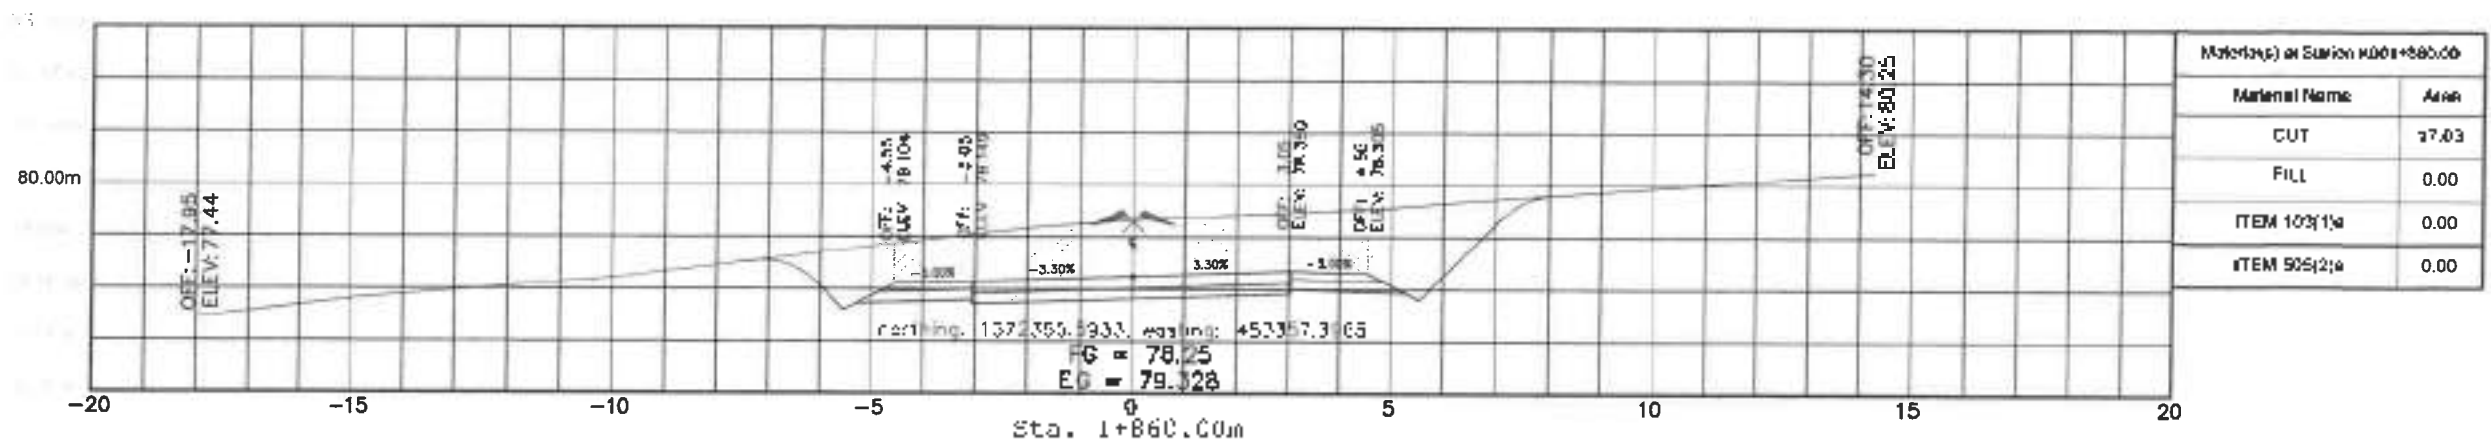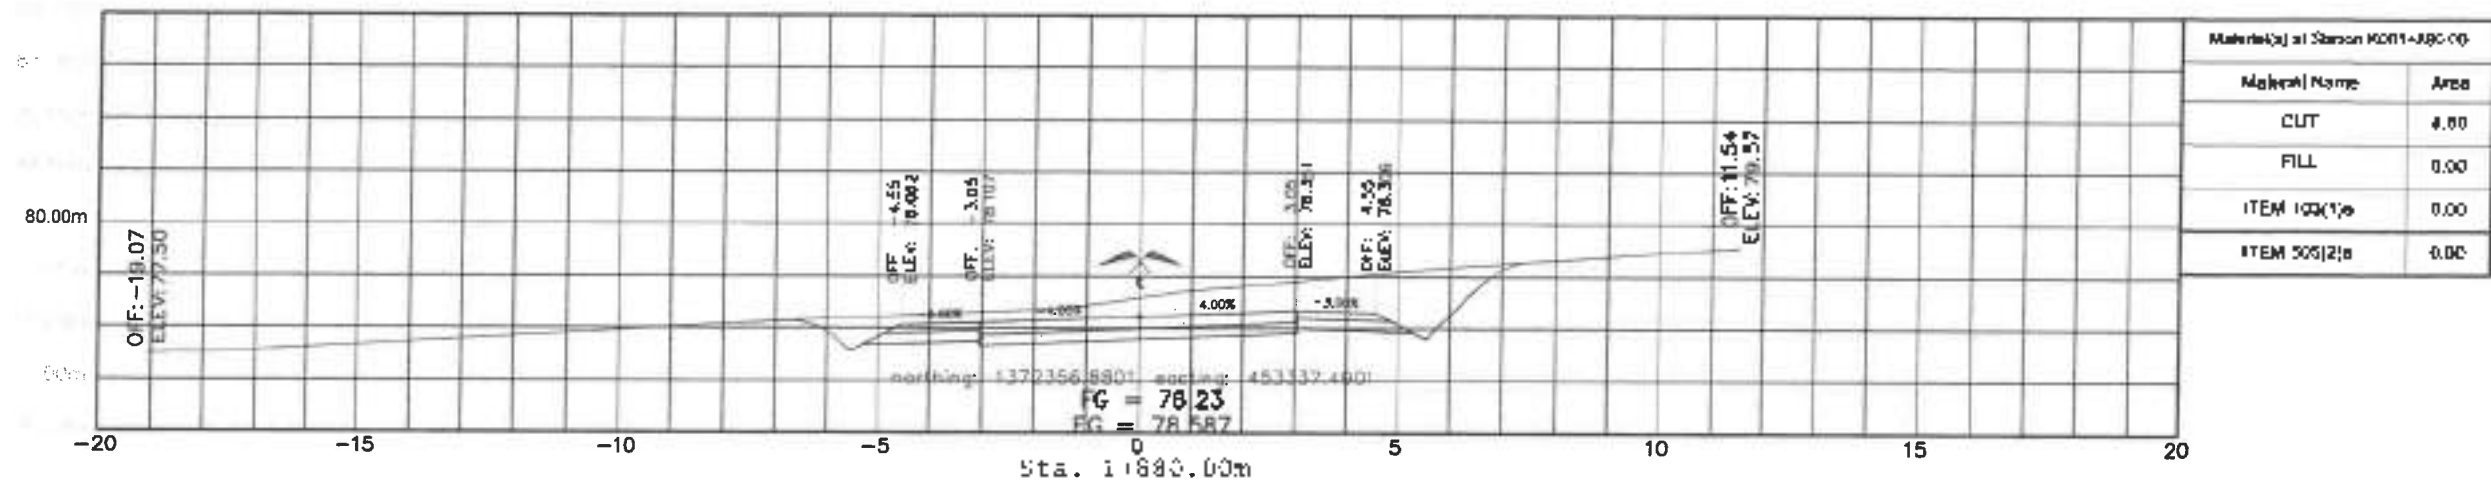

DETAILED CROSS SECTION

SCALE- 1:100

METERS



DEPARTMENT OF PUBLIC WORKS AND HIGHWAYS
NORTHERN SAMAR FIRST
DISTRICT ENGINEERING OFFICE

CONSTRUCTION OF CAG-ABACA -
GULARIMA - GENERAL MLYAR ROAD,
CATARMAN, NORTHERN SAMAR

DETAILED CROSS SECTION


MARTIN M. DELLA TORRE
MANAGER

MAR DONALD N. EIMAN

SUBMITTED:

Andy S. Ereno
ANDY S. ERENO


APPROVED.


ALVIN A. IGNACIO

SET NO


SHEET NO.




73
74

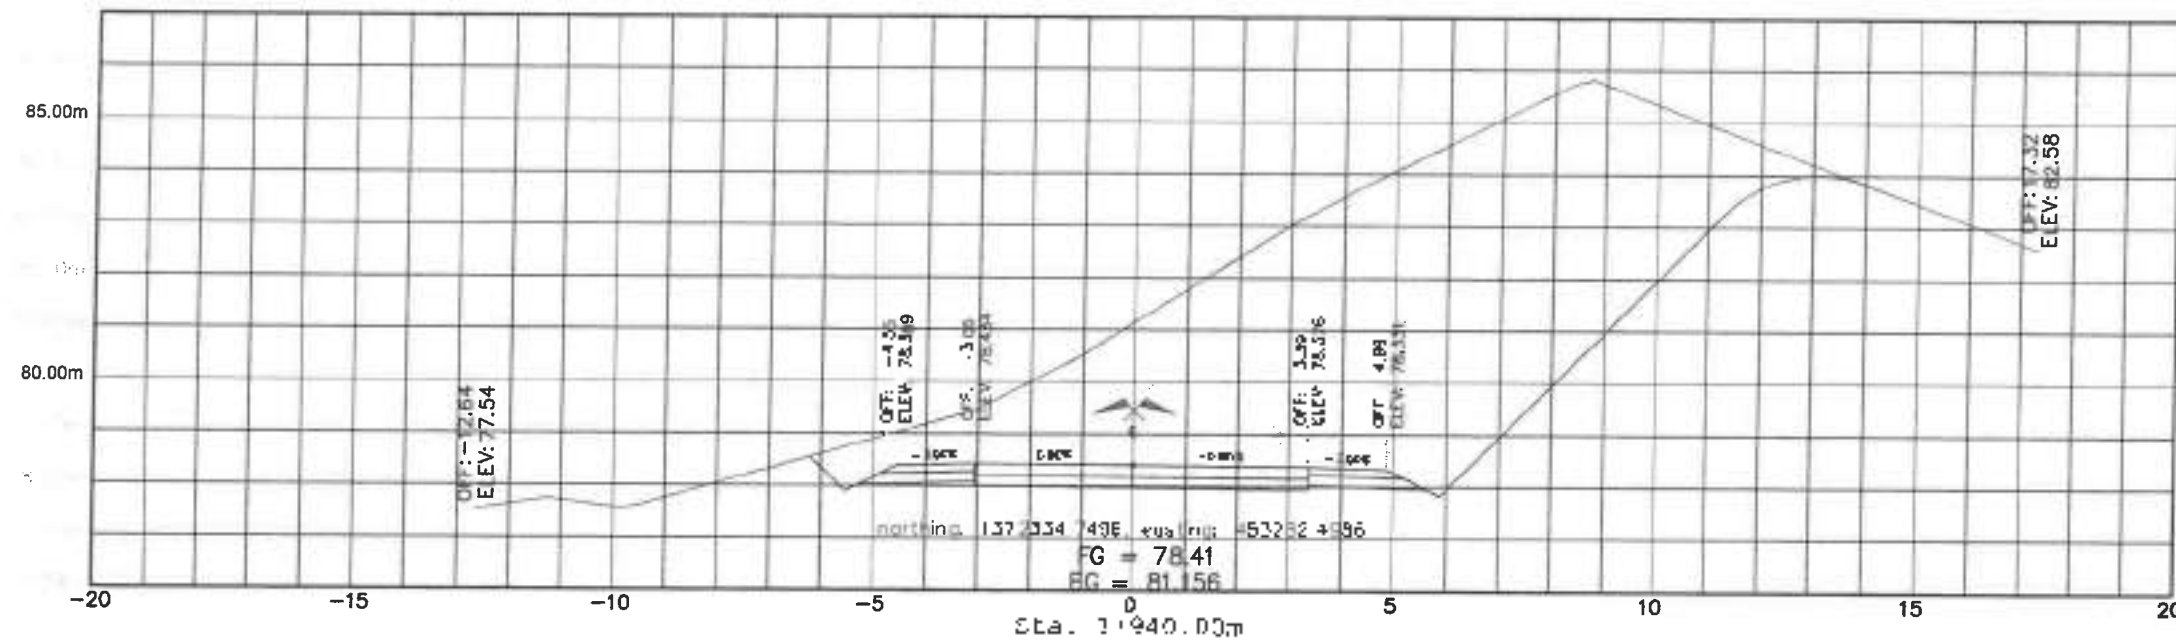

Material(s) at Station 1+940.00	
Material Name	Area
CUT	8.71
FILL	0.00
ITEM 103(1)a	0.00
ITEM 505(2)a	0.00

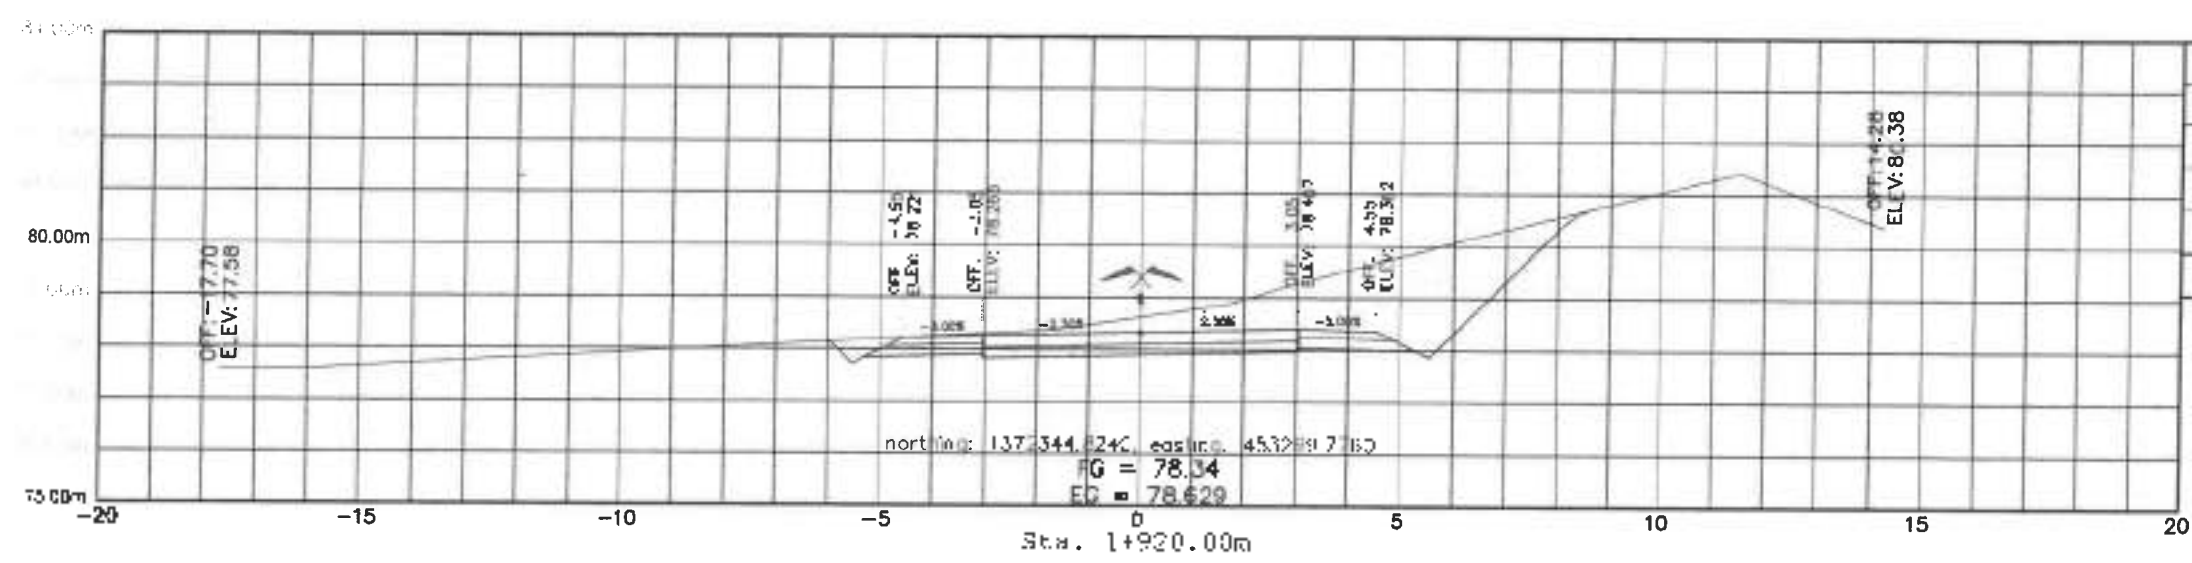




Material(s) at Station 1+920.00	
Material Name	Area
CUT	11.28
FILL	0.00
ITEM 103(1)a	0.00
ITEM 505(2)a	0.00

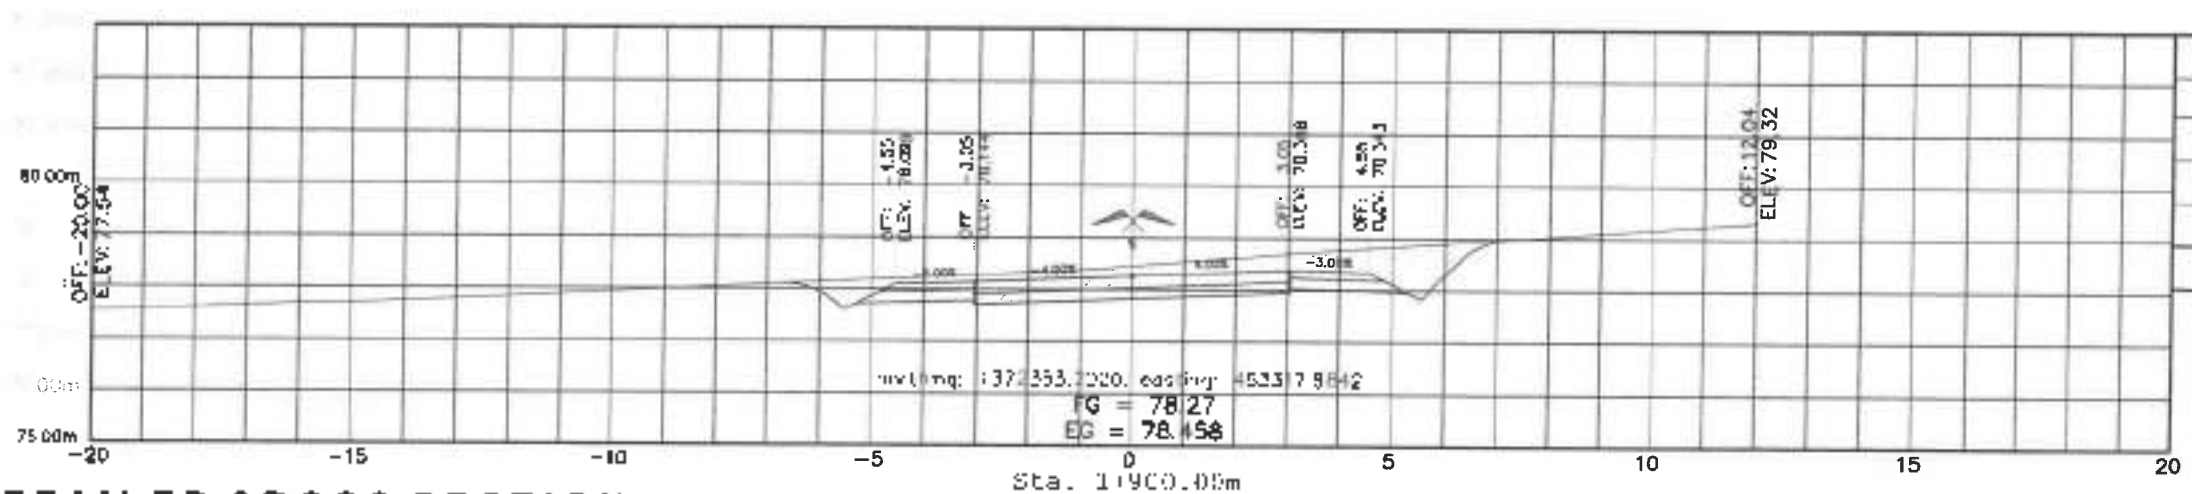

Material(s) at Station 1+900.00	
Material Name	Area
CUT	8.52
FILL	0.00
ITEM 103(1)a	0.00
ITEM 505(2)a	0.00

DETAILED CROSS SECTION
SCALE: 1:100
METERS

DEPARTMENT OF PUBLIC WORKS AND HIGHWAYS NORTHERN SAMAR FIRST DISTRICT ENGINEERING OFFICE Calbayog, Northern Samar	PROJECT NAME & LOCATION: CONSTRUCTION OF CAGIABACA - CULARIMA - GENERAL MALVAR ROAD, DATARANAN, NORTHERN SAMAR	PROJECT NAME & LOCATION: DETAILED CROSS SECTION	DESIGNED BY: MARTIN M. DELA TORRE ENGINEER	REVIEWED BY: MAR DONALD M. BIRAN JUNIOR ENGINEER, PLANNING AND DESIGN SECTION	SUBMITTED BY: ANDY S. BRENO JUNIOR ENGINEER AND DESIGN SECTION	QC CHECKED BY: VIVIANE, BLACO JUNIOR ENGINEER	APPROVED BY: ALVIN A. IGNACIO DISTRICT ENGINEER	DATE: 6/1/23	PAGE: 24
	REVISIONS:								

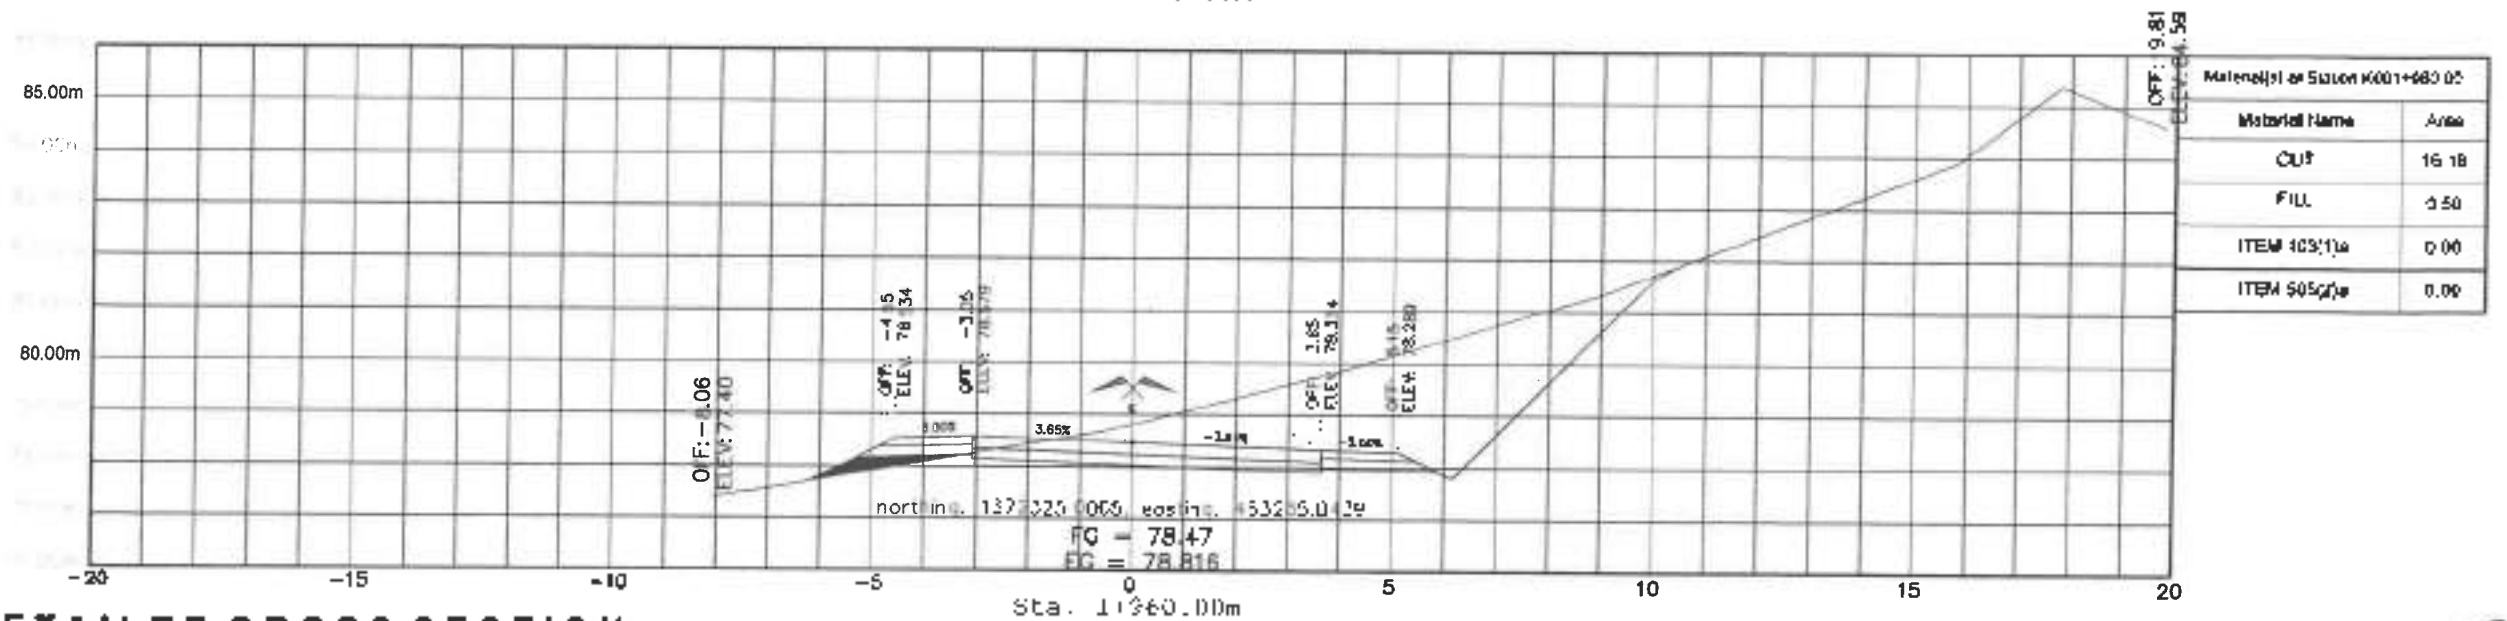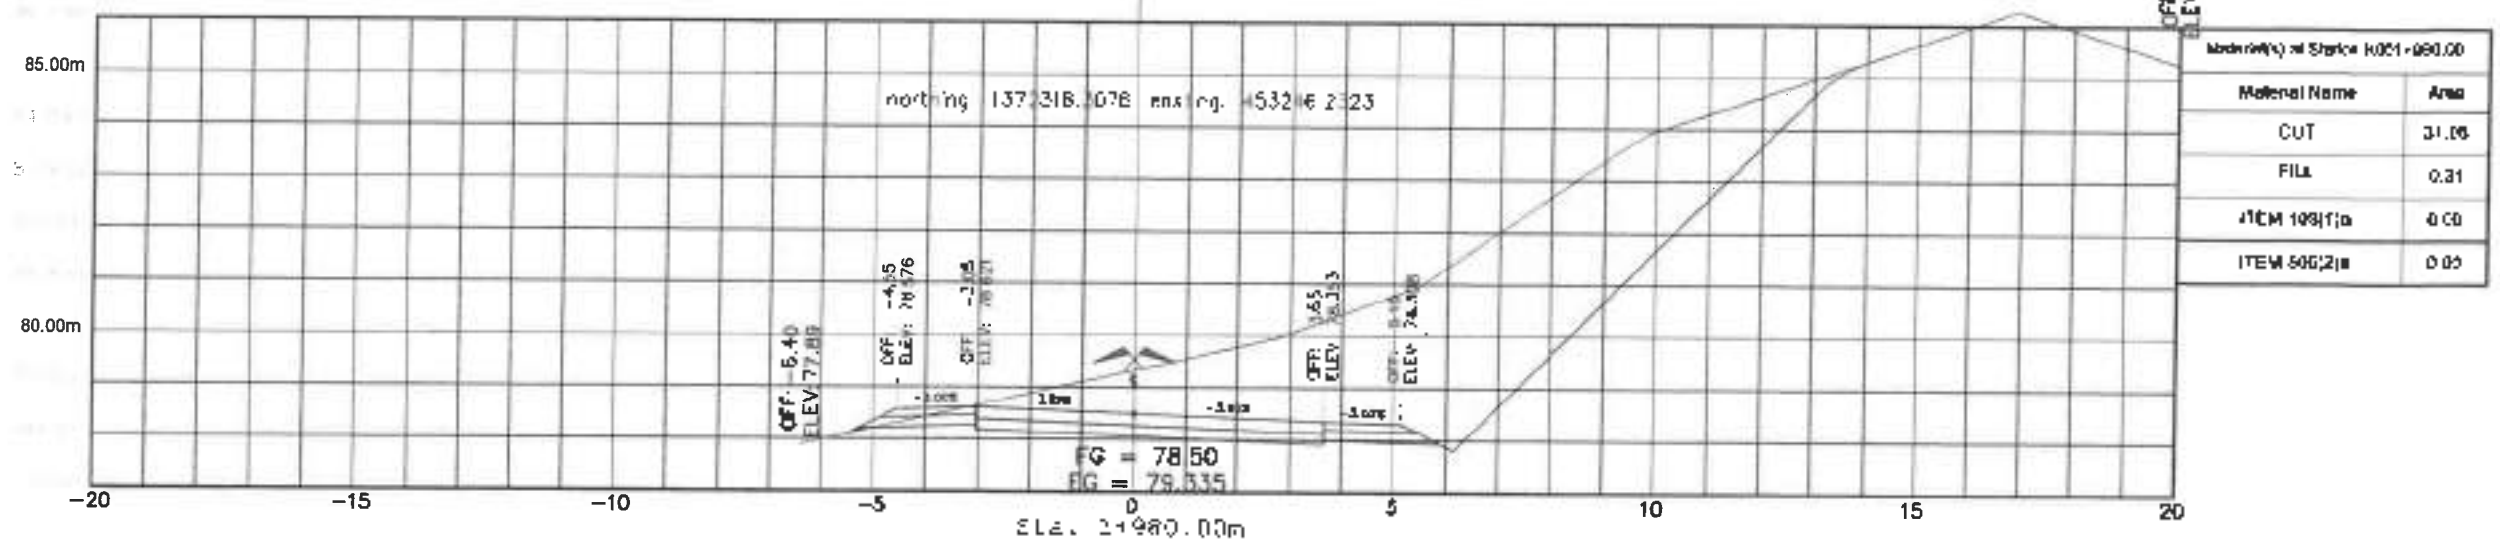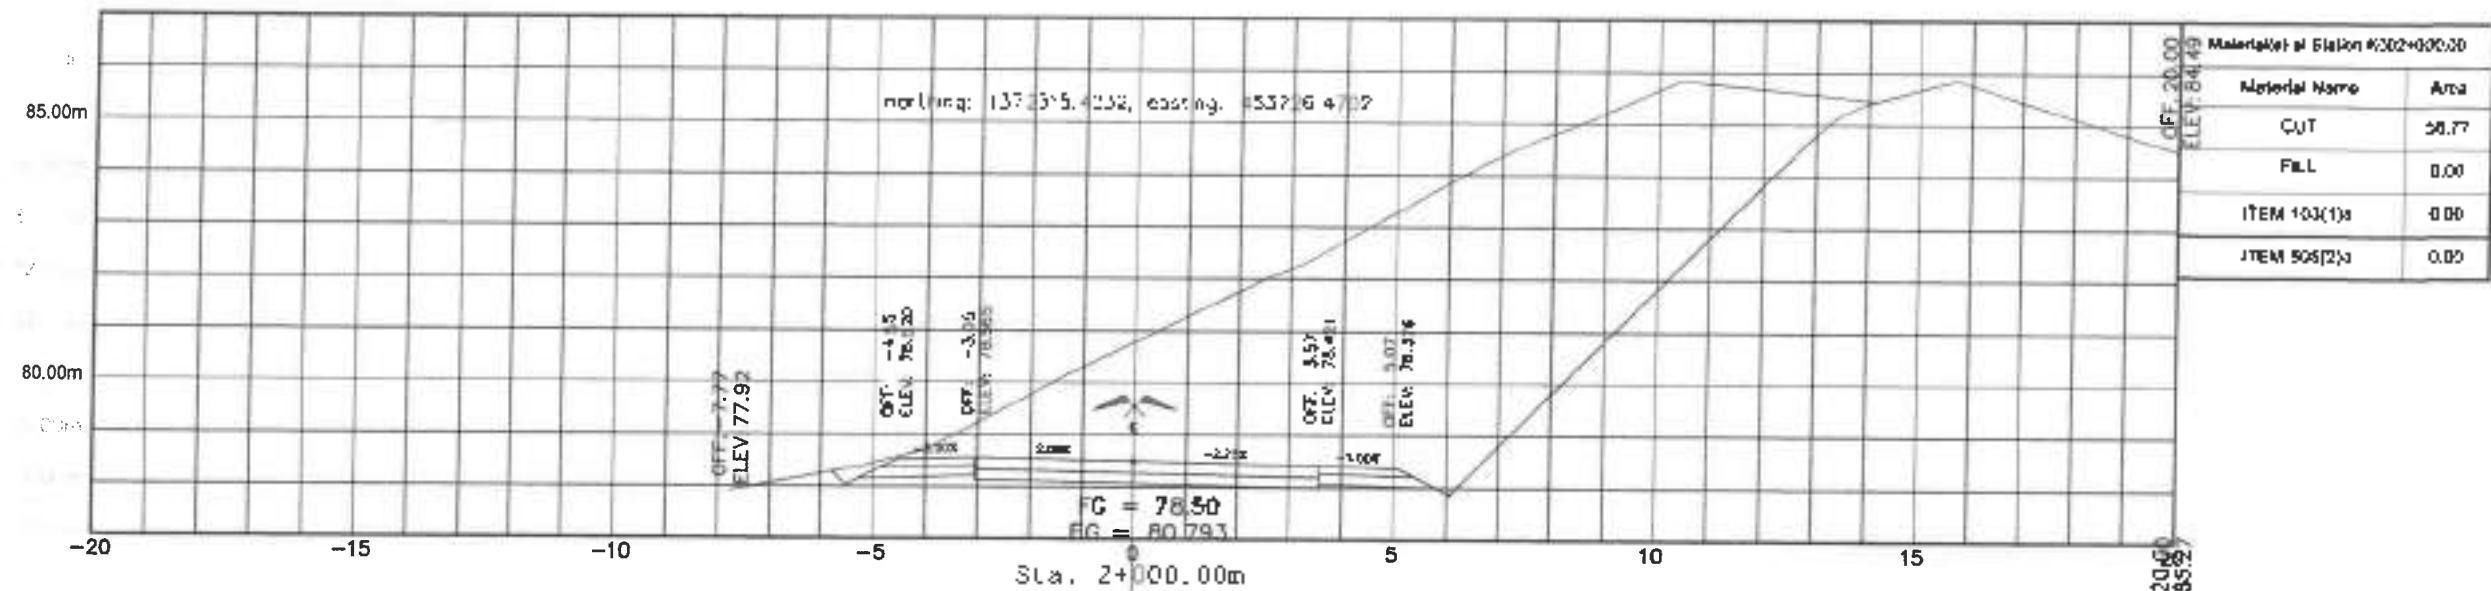

DETAILED CROSS SECTION
SCALE: 1:100
METERS



Republic of the Philippines
DEPARTMENT OF PUBLIC WORKS AND HIGHWAYS
REGIONAL OFFICE NO. 10
NORTHERN SAMAR FIRST DISTRICT ENGINEERING OFFICE
Calbayog, Northern Samar

PROJECT NAME & LOCATION
CONSTRUCTION OF CAGABAGA - CULARINA - GENERAL MALVAR ROAD, CATARMAN, NORTHERN SAMAR
CATARMAN, NORTHERN SAMAR

PROJECT NAME & LOCATION
DETAILED CROSS SECTION

DRAWN/DESIGNED
C+
MARTIN M. DELA TORRE
DESIGNER




REVIEWED
[Signature]
MARIGNALD M. ZIMAN
HART (Chief Planning and Construction)

SUBMITTED
[Signature]
AND S. BAÑO
Chief Planning and Construction

RECEIVED
[Signature]
VIVIAN B. BACAO
SAF & S. BAÑO

APPROVED
[Signature]
ALVIN A. IGNACIO
HART (Chief Planning and Construction)

DATE
10/02/2023
PAGE
73/82

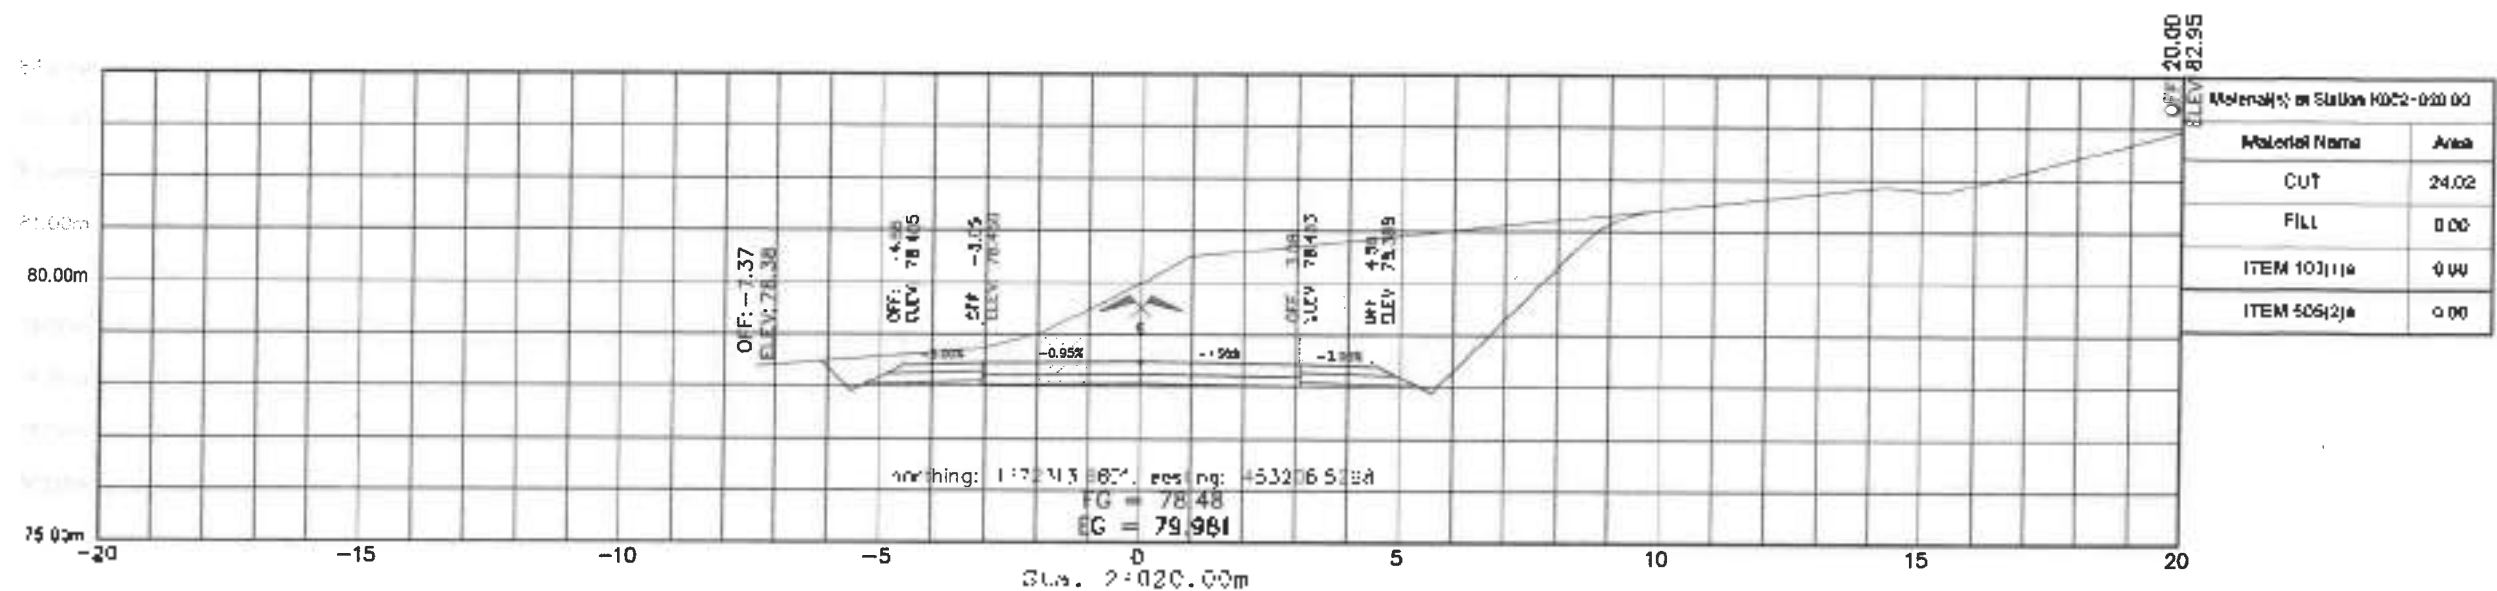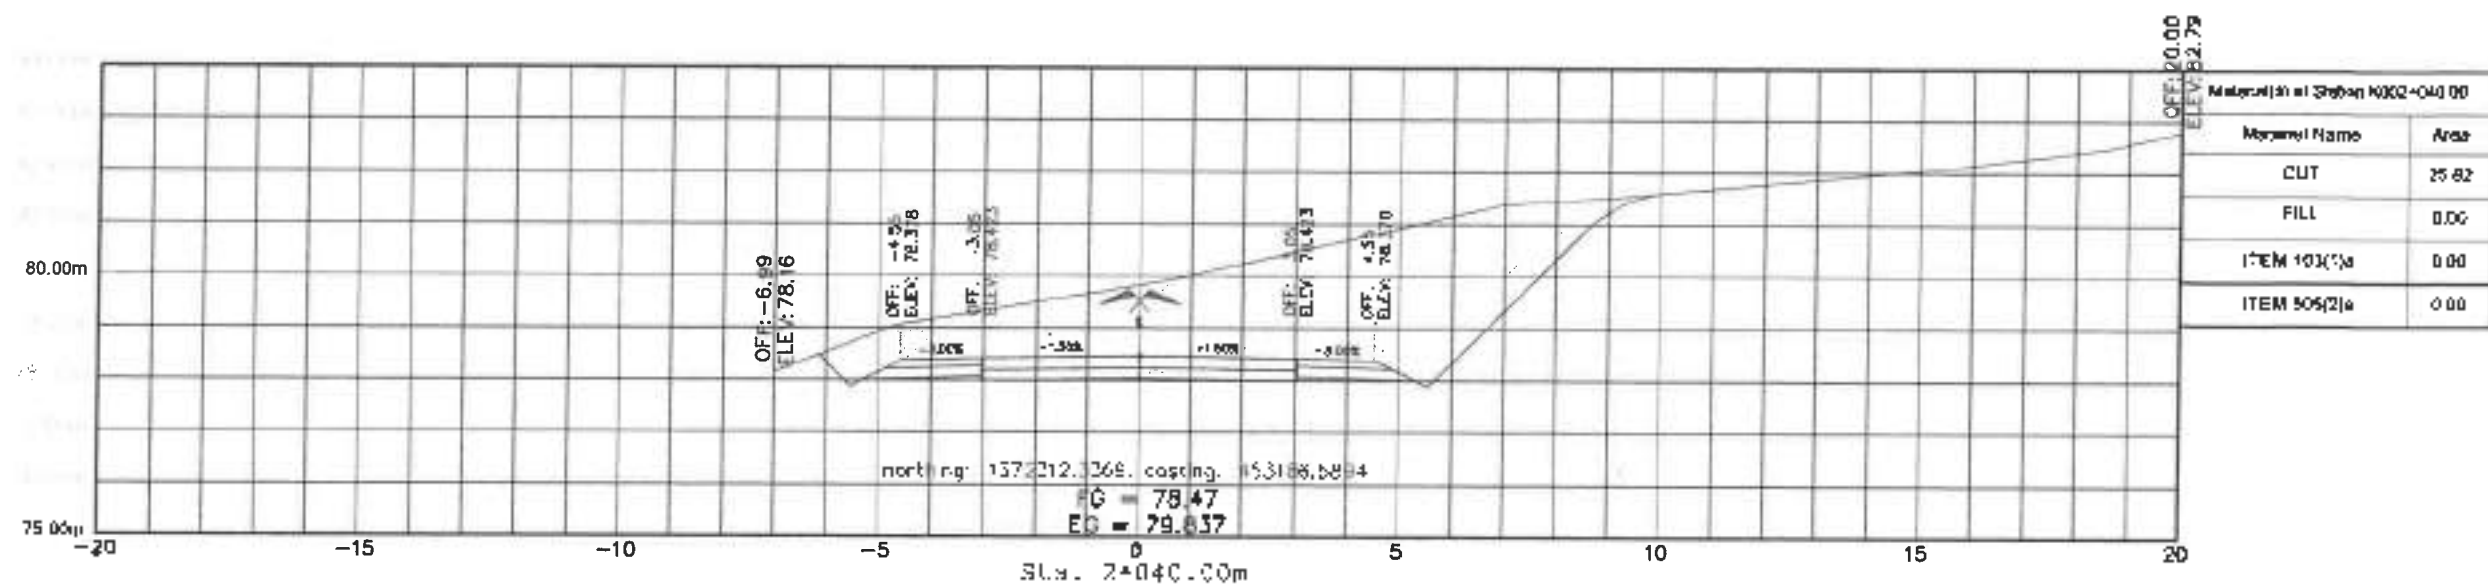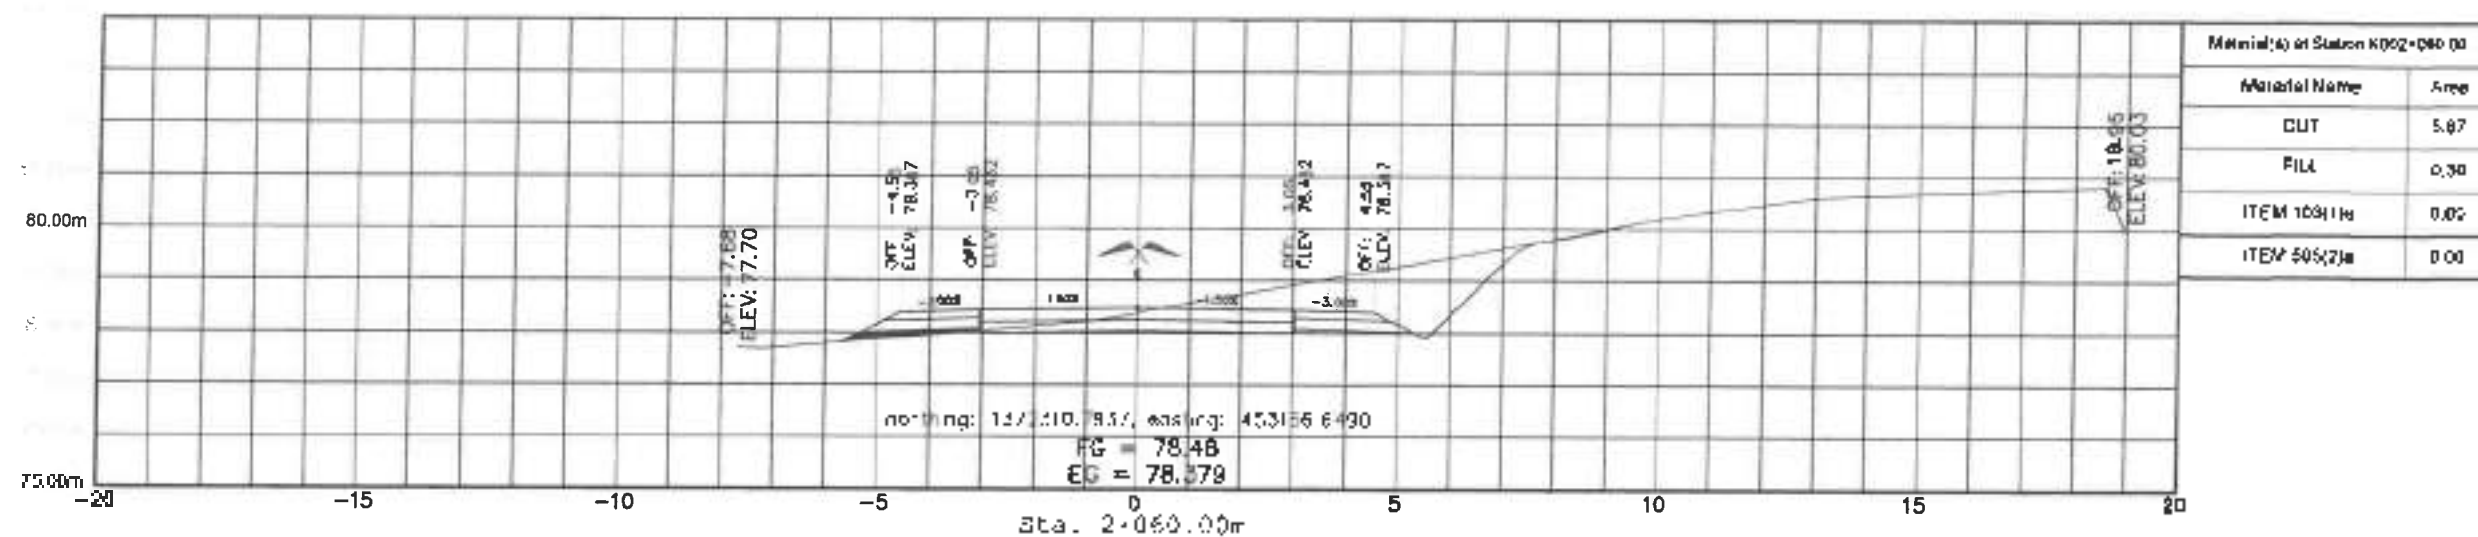

DETAILED CROSS SECTION

SCALE: 1 100

METERS



Republic of the Philippines
DEPARTMENT OF PUBLIC WORKS AND HIGHWAYS
REGIONAL OFFICE No. VII
**NORTHERN SAMAR FIRST
DISTRICT ENGINEERING OFFICE**

PROJECT NAME & LOCATION
CONSTRUCTION OF CAG-ABACA -
CULARUMA : GENERAL MALAR ROAD,
CATARAN, NORTHERN SAMAR
CATARAN, NORTHERN SAMAR

DETAILED CROSS SECTION

WILLIAM M. DELA TORRE
ENGINEER II

Printed: 
MARDIONALD N. EDMAN

SUBMITTED:

Andy B. Ereno
ANDY B. ERENO
Chief, Planning and Policy Services

APPROVED



YVONNE G. BLACO

APPROVED:


ALVIN A. IGNACIO
DIRECTOR

NY


REFERENCES

CS
51 3


75

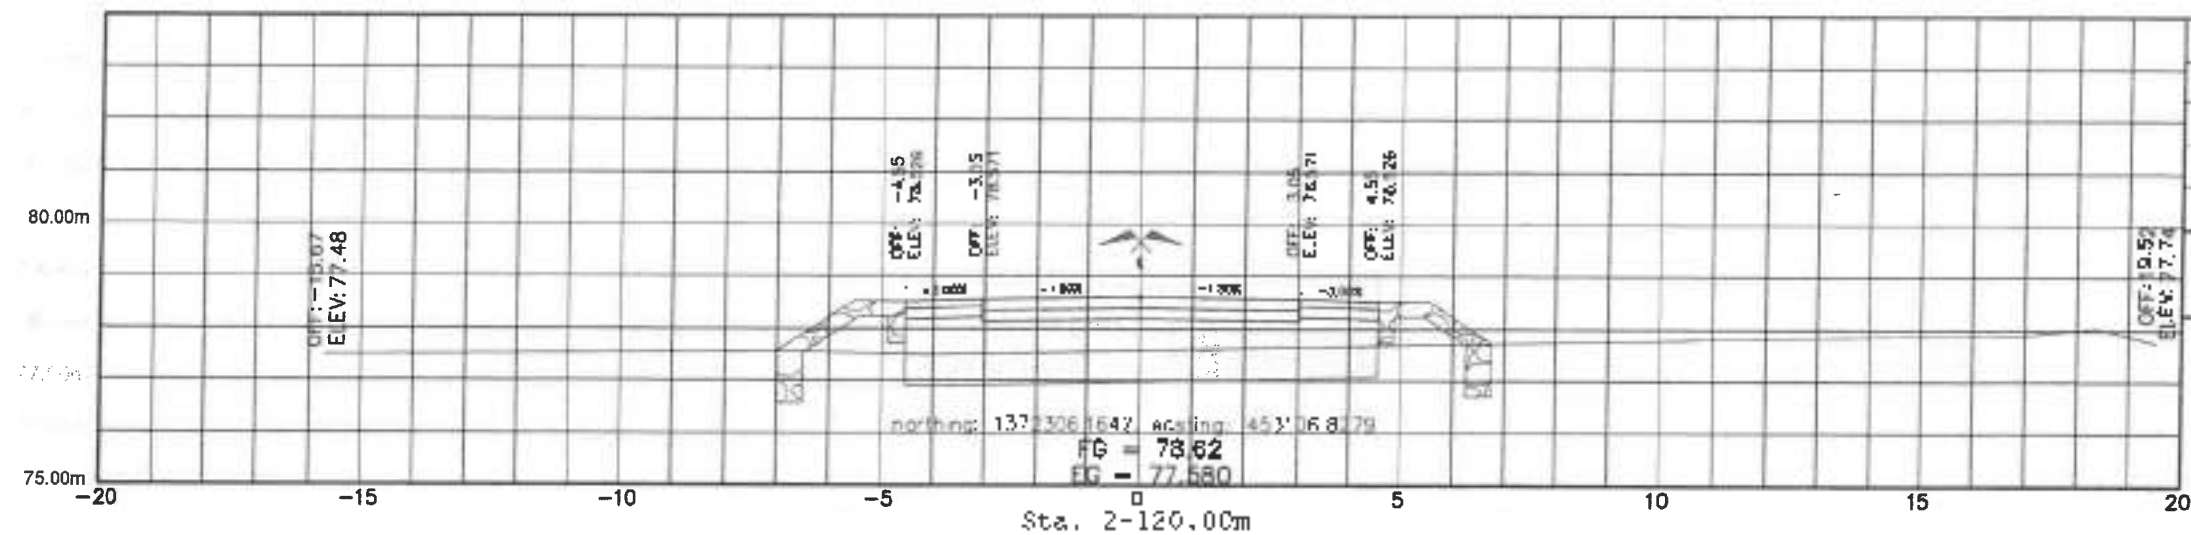

Material(s) at Station K002+121.00	
Material Name	Area
CUT	0.00
FILL	13.32
ITEM 102(1)	5.46
ITEM 103(1)a	0.99
ITEM 505(2)a	2.54

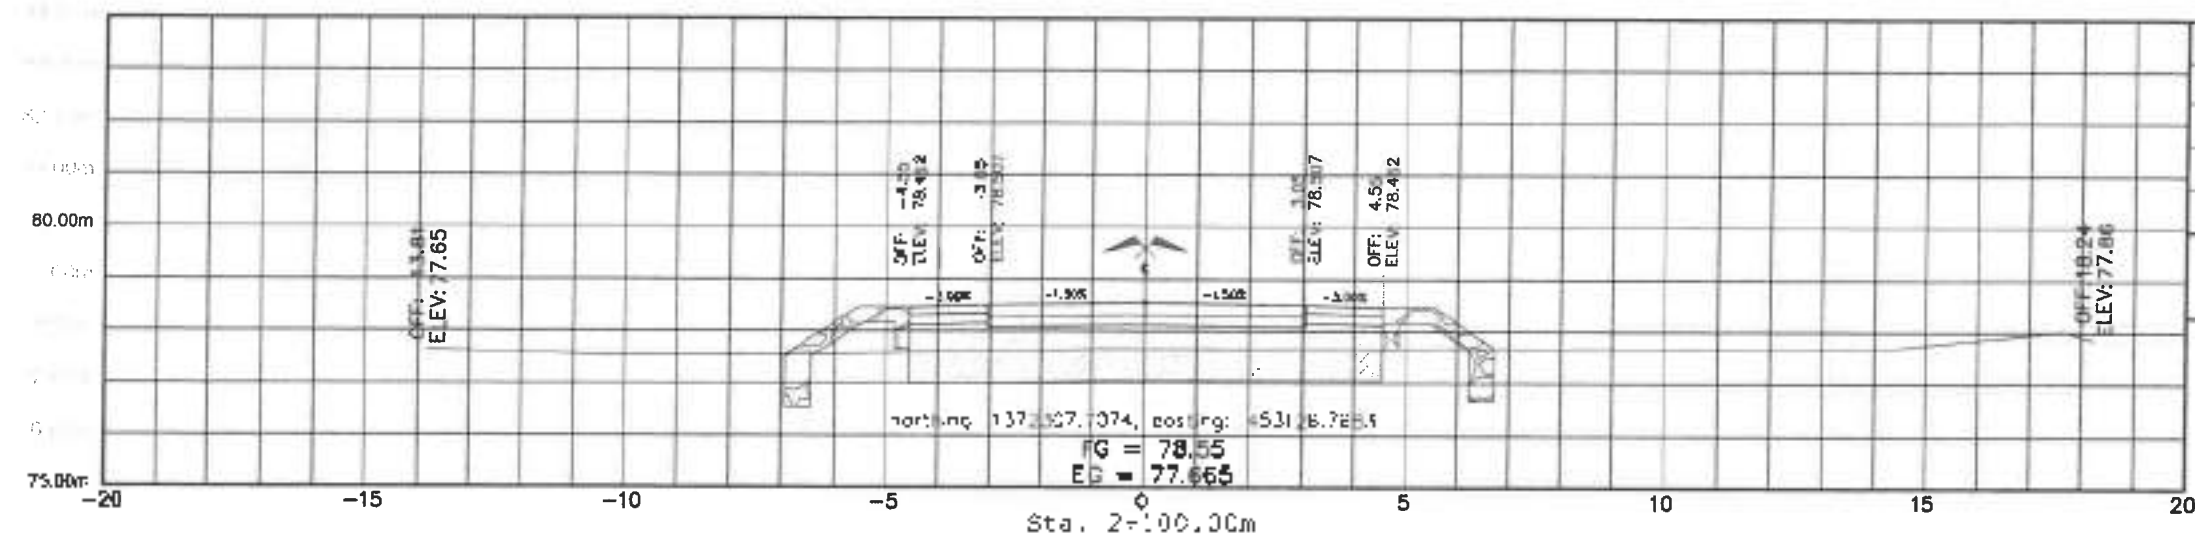

Material(s) at Station K002+100.00	
Material Name	Area
CUT	0.00
FILL	10.68
ITEM 102(1)	5.48
ITEM 103(1)a	1.01
ITEM 505(2)a	2.40

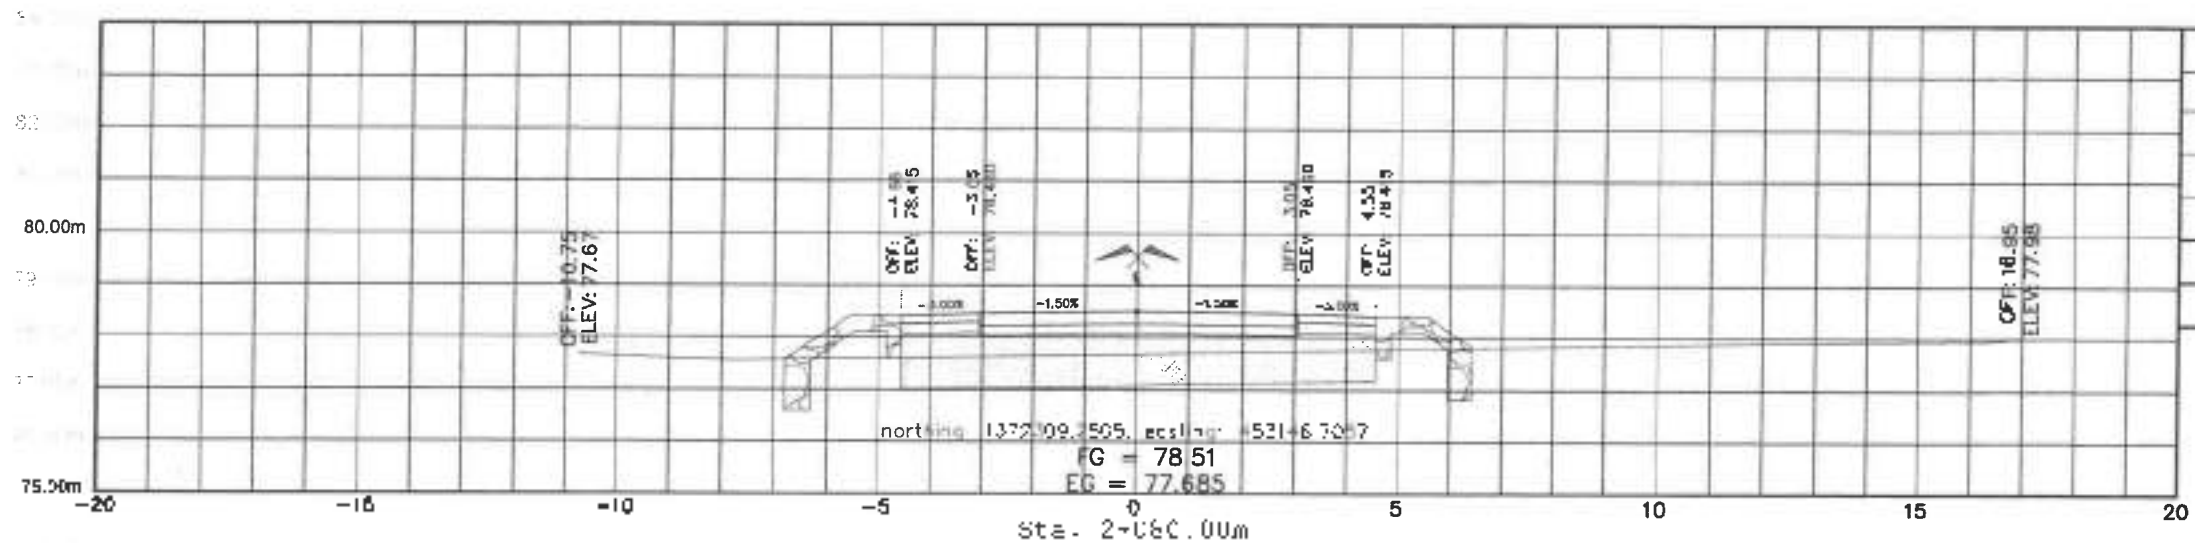

Material(s) at Station K002+080.00	
Material Name	Area
CUT	0.00
FILL	9.81
ITEM 102(1)	5.46
ITEM 103(1)a	1.00
ITEM 505(2)a	2.35

DETAILED CROSS SECTION SCALE 1:100 METERS



Department of Public Works and Highways
DISTRICT ENGINEERING OFFICE
NORTHERN SAMAR
GENERAL MALVAR ROAD
CATARMAN, NORTHERN SAMAR

PROJECT NAME & LOCATION
CONSTRUCTION OF CAGABAGA -
CULARINA - GENERAL MALVAR ROAD,
CATARMAN, NORTHERN SAMAR

PROJECT NAME & LOCATION
DETAILED CROSS SECTION

DESIGNED BY
MARTIN M. DELA TORRE
DATE: 04/04/2024


REVIEWED BY
MARC DONALD N. EIMAN
DATE: 04/04/2024

APPROVED BY
ANDY S. BRENO
DATE: 04/04/2024


APPROVED BY
YVIAN M. BIACO
DATE: 04/04/2024

APPROVED BY
ALVINA IGNACIO
DATE: 04/04/2024


SHEET NO.
54
SHEET NO.
77

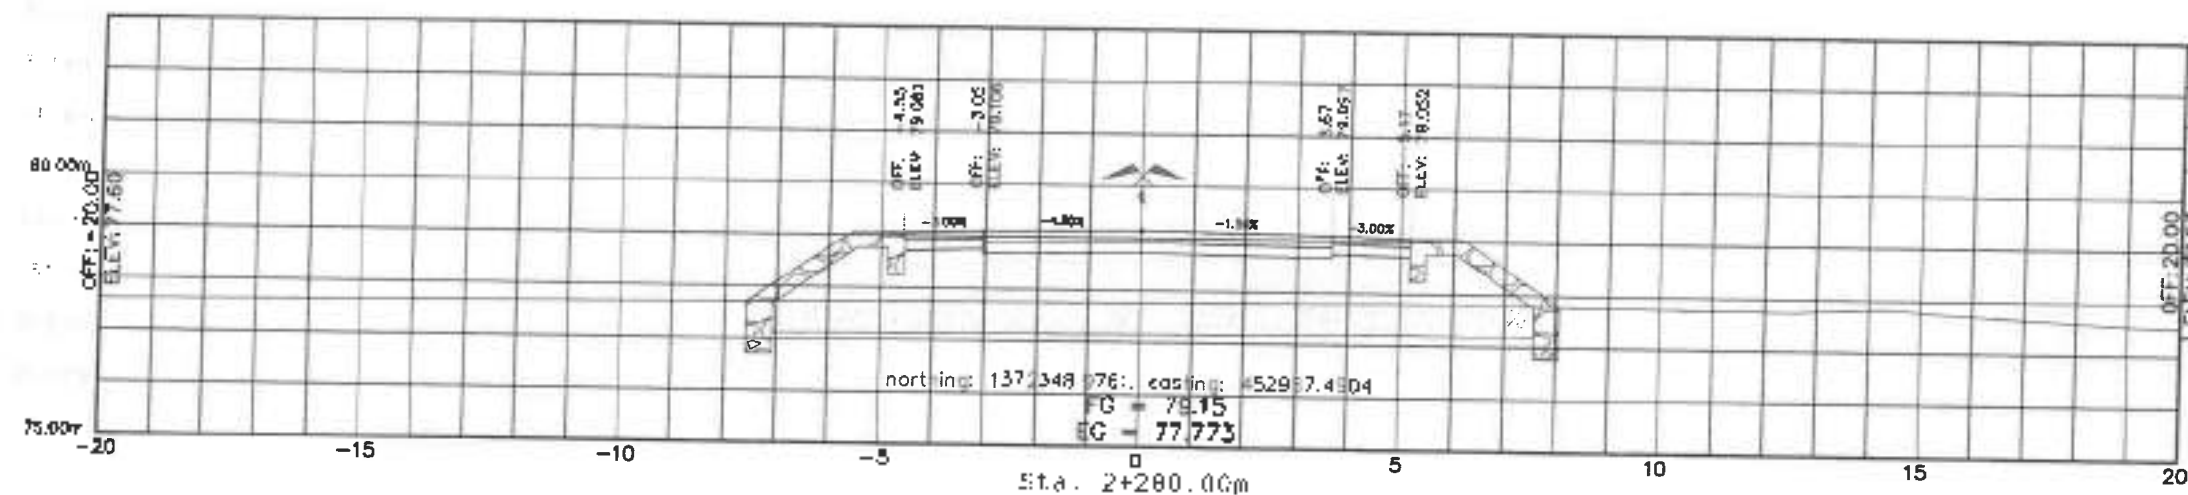

Material(s) at Station K002+280.00	
Material Name	Area
CUT	0.00
FILL	21.65
ITEM 102(1)	6.78
ITEM 103(1)a	1.01
ITEM 505(2)a	2.69

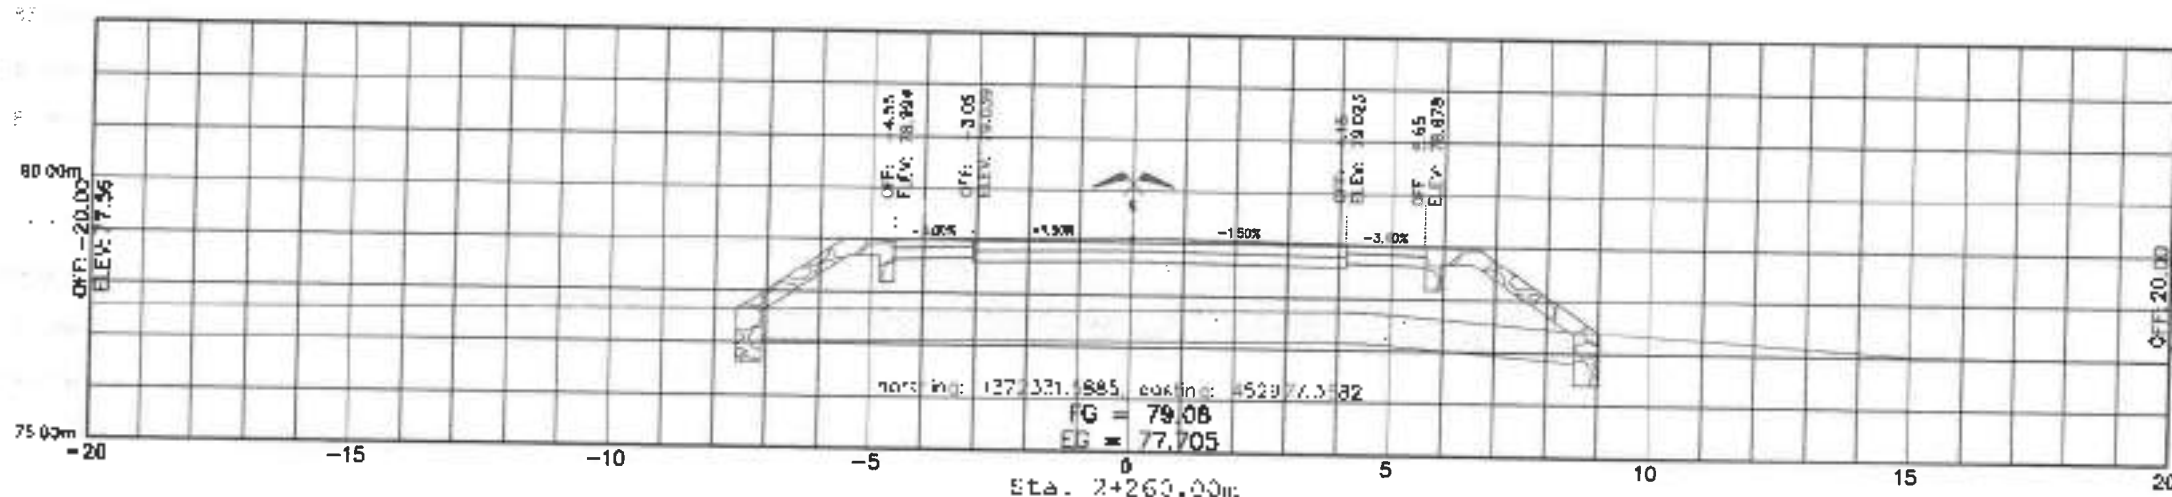

Material(s) at Station K002+260.00	
Material Name	Area
CUT	0.00
FILL	23.40
ITEM 102(1)	9.37
ITEM 103(1)a	1.01
ITEM 505(2)a	3.18

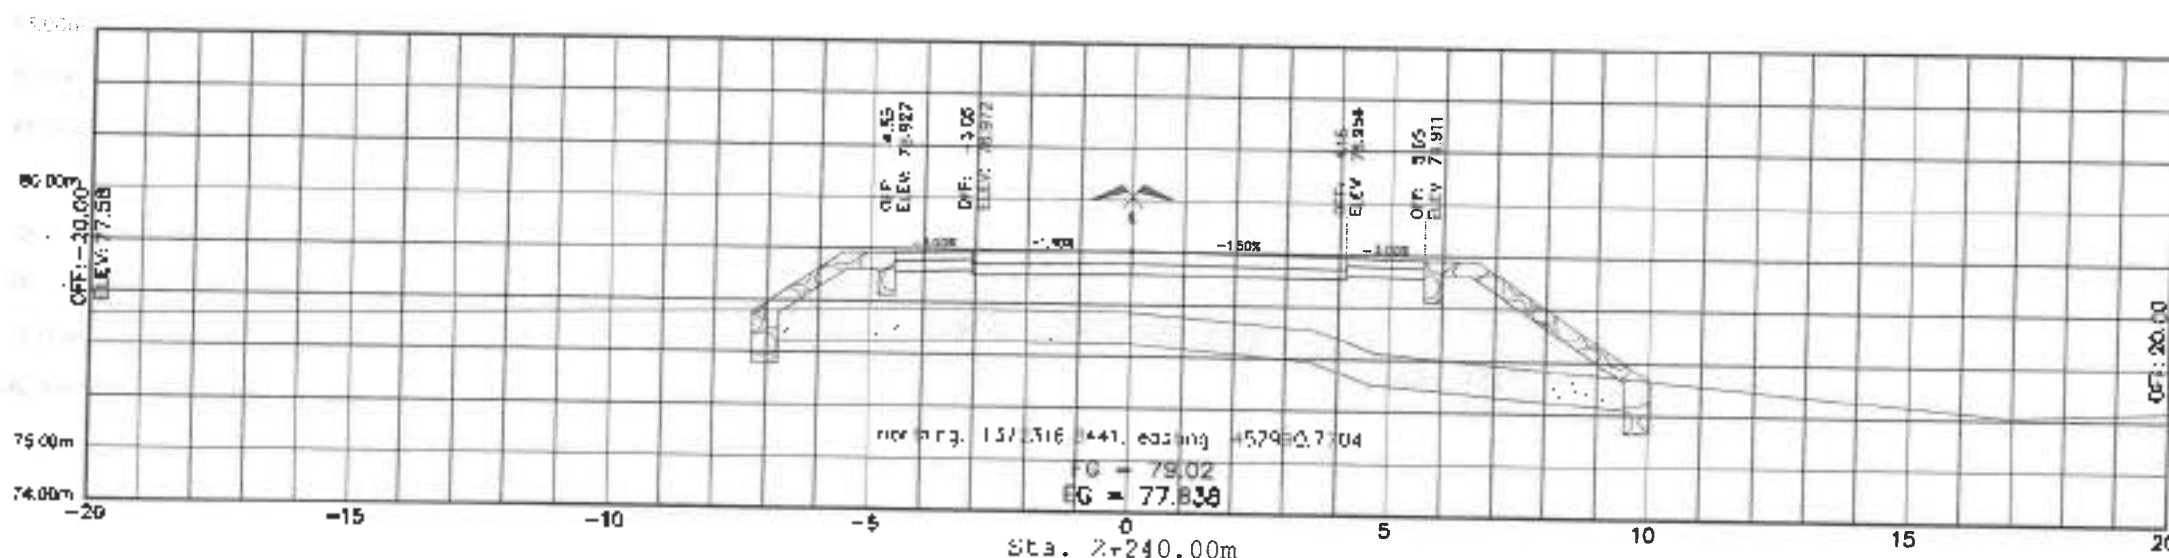

Material(s) at Station K002+240.00	
Material Name	Area
CUT	0.00
FILL	24.82
ITEM 102(1)	9.84
ITEM 103(1)a	1.02
ITEM 505(2)a	3.41

DETAILED CROSS SECTION SCALE: 1:100 METERS

DELA TORRE Licensure No.	REVIEWED <i>Mar</i> MAR DONALD N. EMAN ASST. CHIEF ENGINEER AND DISTRICT ENGINEER	ELABORATED <i>Andy</i> ANDY S. BRUNO CHIEF PLANNING AND DESIGN SECTION	DESIGNED BY <i>Vivian</i> VIVIAN CHABACO CHIEF PLANNING AND DESIGN SECTION	APPROVED <i>Alvin</i> ALVIN A. IGNACIO DISTRICT ENGINEER	DATE 5/2/24	SCALE 1:100
	DATE: 5/2/24								