



Republic of the Philippines
DEPARTMENT OF PUBLIC WORKS AND HIGHWAYS
REGIONAL OFFICE No. VIII
NORTHERN SAMAR FIRST DISTRICT ENGINEERING OFFICE
Catarman, Northern Samar

CY 2025 PROJECT
DETAILED ENGINEERING DESIGN PLAN FOR
REPAIR/MAINTENANCE OF CO BUILDING, CIVIL SERVICE COMMISSION BUILDING
UEP ZONE 1, CATARMAN, NORTHERN SAMAR

Catarman, Northern Samar

SUBMITTED BY:

DAHLIA T. DE ASIS
CHIEF, MAINTENANCE SECTION

Date:

RECOMMENDING APPROVAL:

VIVIAN G. BIACO
ASST. DISTRICT ENGINEER

Date:

6/11/25

APPROVED

ALVIN A. IGNACIO
DISTRICT ENGINEER


Date:

INDEX SHEET

- I - TITLE PAGE
- II - INDEX SHEET
KEY MAP
PERSPECTIVE
LOCATION MAP
VICINITY MAP
- III - SUMMARY OF QUANTITY
- IV - PERIMETER FENCE
ACTUAL CONCRETE FENCE
- V - SITE PICTURE
- VI - CSC PERSPECTIVE
- VII - CSC Right Side View POWER HOUSE
COMFORT ROOM & DIRTY KITCHEN
PROPOSE DIRTY KITCHEN
- VIII - FLOOR PLAN
- IX - SECOND FLOOR PLAN
- X - FRONT VIEW ELEVATION
- XI - LEFT SIDE VIEW ELEVATION
- XII - RIGHT SIDE VIEW ELEVATION
- XIII - FRONT VIEW ELEVATION
RIGHT SIDE VIEW ELEVATION
LEFT SIDE VIEW ELEVATION
- XIV - RA-1 TRUSS DETAILS
- XV - ROOF PLAN
- XVI - STEEL PLATE GLTTER (PARRIGATED)
C/MF1 DETAILS
- XVII - DOORS AND WINDOWS DETAILS
- XVIII - DPW1 BILLBOARD FRAME
- XIX - COA BILLBOARD FRAME



PROJECT SITE
CATARMAN NORTHWARD SAMAR

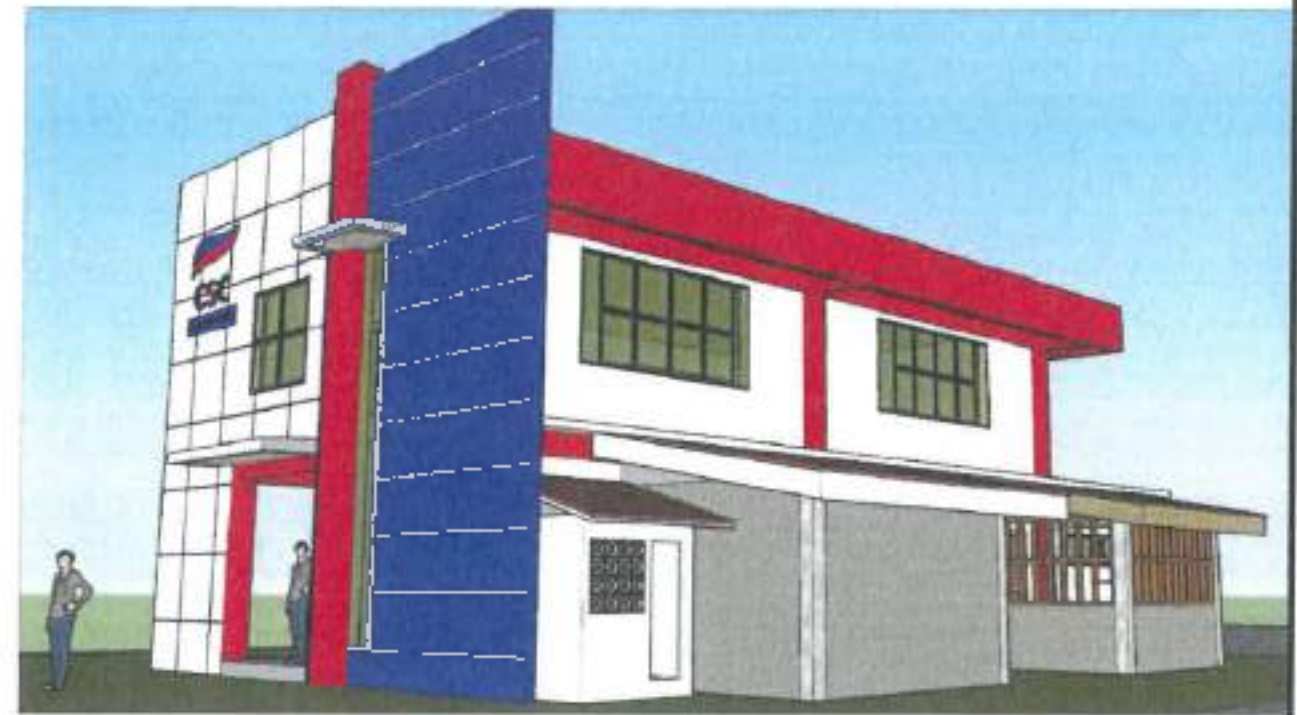

PERSPECTIVE
Drawn: not to scale


KEY MAP

Drawn: not to scale

SEA

THIS SITE


CIVIL SERVICE COMMISSION BUILDING
SITE ZONE 1 CATARMAN, N. SAMAR
Coordinates: 12.400905 124.676184

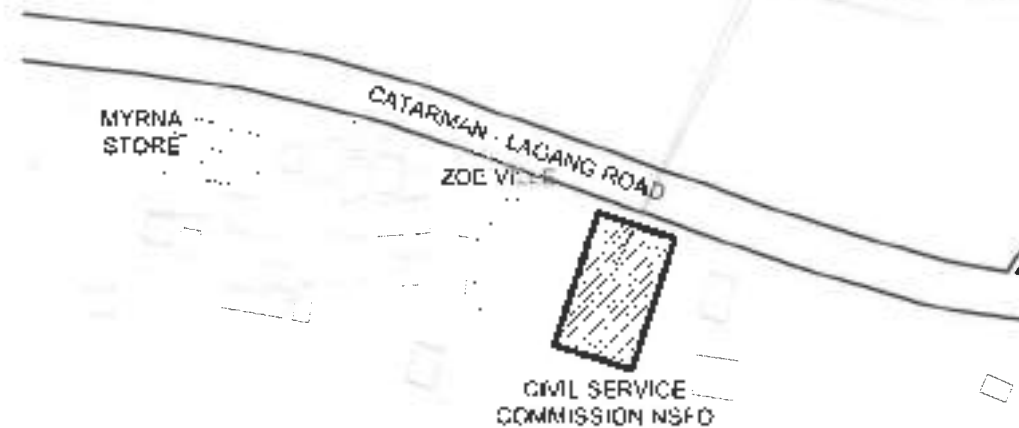

VICINITY MAP

Drawn: not to scale

THIS SITE

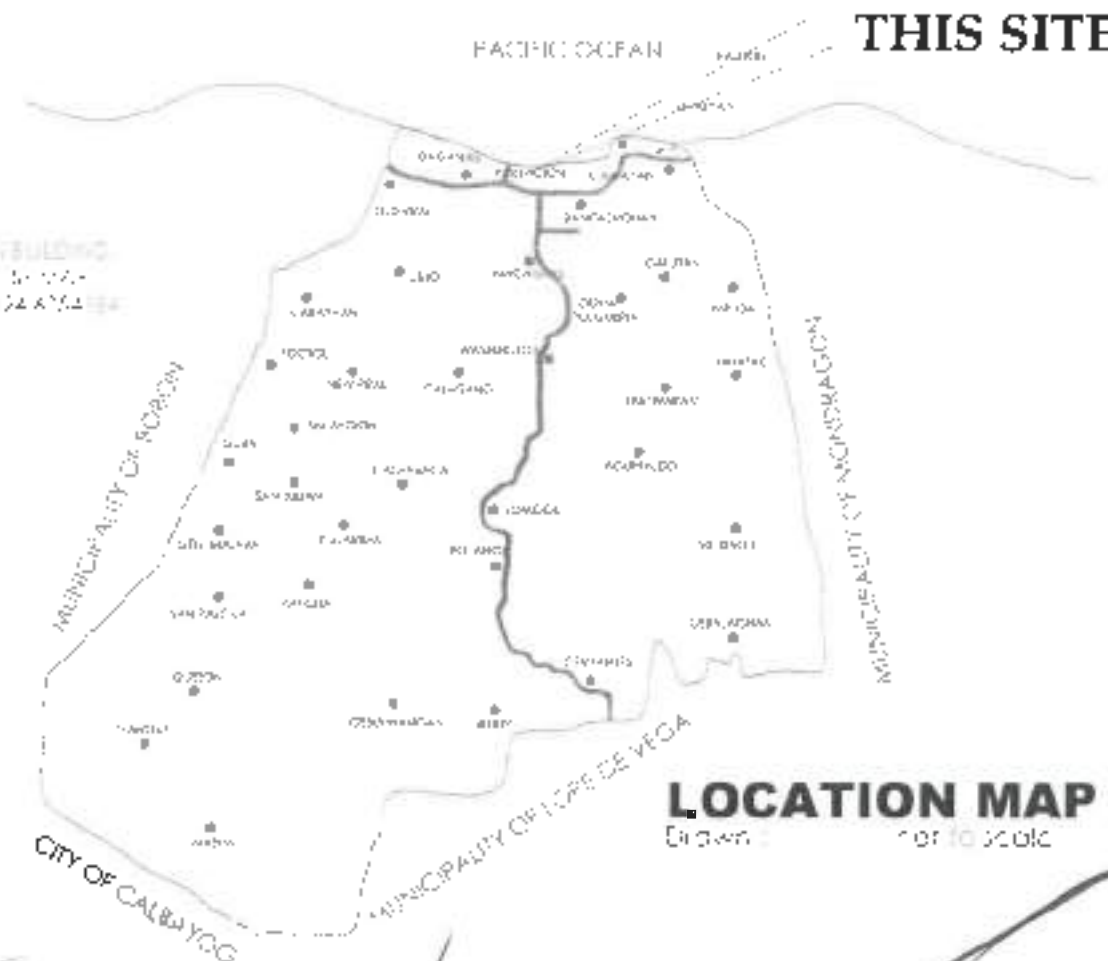


LOCATION MAP



Drawn: not to scale


--	---	---	--	--	--	--	--	--


SUMMARY OF QUANTITIES

ITEM No.	DESCRIPTION	QUANTITY	UNIT	REMARKS
PART B	OTHER GENERAL REQUIREMENTS			
B.5(1)	PROJECT BILLBOARD/SIGNBOARD (COA STANDARD PROJECT BILLBOARD)	1.00	each	
B.5(1)	PROJECT BILLBOARD/SIGNBOARD (DPWH STANDARD PROJECT BILLBOARD)	1.00	each	
B.7(1)	OCCUPATIONAL SAFETY AND HEALTH PROGRAM	1.00	L.S.	
PART C	EARTHWORKS			
C01(1)	REMOVAL OF STRUCTURES AND OBSTRUCTION	1.00	L.S.	
PART D	REINFORCE CONCRETE			
D01(1)a	STRUCTURAL CONCRETE (3000psi, Class A 28 days)-Footing To Beam Column,Suspended Slab	1.82	Cu.M	
D02(1)a1	REINFORCED STEEL BAR (Deformed, Grade 40)	410.15	Kgs.	
D03(1)	FORMWORKS AND FALSEWORKS	1.00	L.S.	
PART E	FINISHING AND OTHER FINISHING WORKS			
E001(3)	STORM DRAINAGE & DOWNSPOUT	1.00	L.S.	
E002(4)	PLUMBING FIXTURES	1.00	L.S.	
E003(1)a4	CEILINGS, 6mm WOOD FRAME, MARINE PLYWOOD	95.39	sq.m	
E003(5)	ROOF FRAME WOOD	64.00	bed.ft	
E003(11)a2	FASCIA BOARD, 25mm LUMBER	26.20	meter	
E003(17)	CARPENTRY AND JOINERY WORKS	1.00	L.S.	
E007(1)a	ALUMINUM FRAME GLASS DOOR (Sliding Type)	12.20	sq.m	
E008(1)c	ALUMINUM FRAME GLASS WINDOW (Awning Type)	32.16	sq.m	
E010(2)b	DOORS, WOOD PANEL	1.58	sq.m	
E013(2)a	FABRICATED METAL ROOFING ACCESSORY (Ridge Roll) GA 26	30.00	lin.m	
E013(2)a2	FABRICATED METAL ROOFING ACCESSORY (Flashing) GA 26	3.50	lin.m	
E013(2)c	FABRICATED METAL ROOFING ACCESSORY (GUTTER) GA 24	47.50	lin.m	
E014(1)a2	PREPAINTED METAL SHEETS (Corrugated Type, Long Span)	138.52	sq.m	
E018(1)	GLAZED TILES AND TRIMS	24.48	sq.m	
E027(1)	CEMENT PLASTER FINISH	18.50	sq.m	
E032(1)a	PAINTING WORKS (Concrete/Masonry)	757.25	sq.m	
E032(1)b	PAINTING WORKS (Wood)	195.09	sq.m	
E032(1)c	PAINTING WORKS (Steel)	76.80	sq.m	
E038(1)	REFLECTIVE INSULATION	138.52	sq.m	
E046(2)a2	100mm CHB Non-Load Bearing (Including Reinforcing Steel)	9.30	sq.m	
PART F	ELECTRICAL WORKS			
F001(33)	WIRES AND WIRING DEVICES	1.00	L.S.	
F003(1)	LIGHTING FIXTURES AND LAMPS	1.00	L.S.	




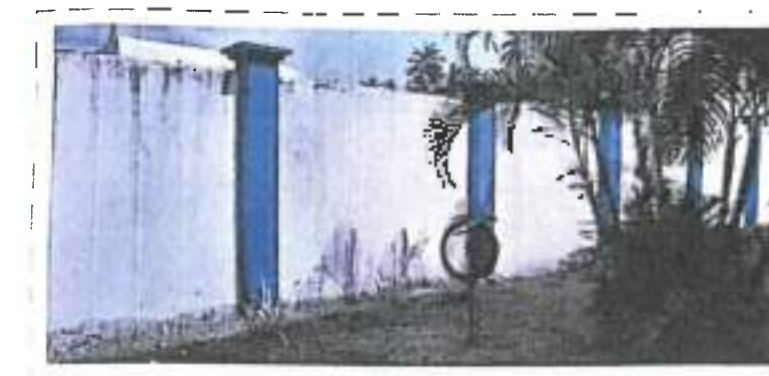
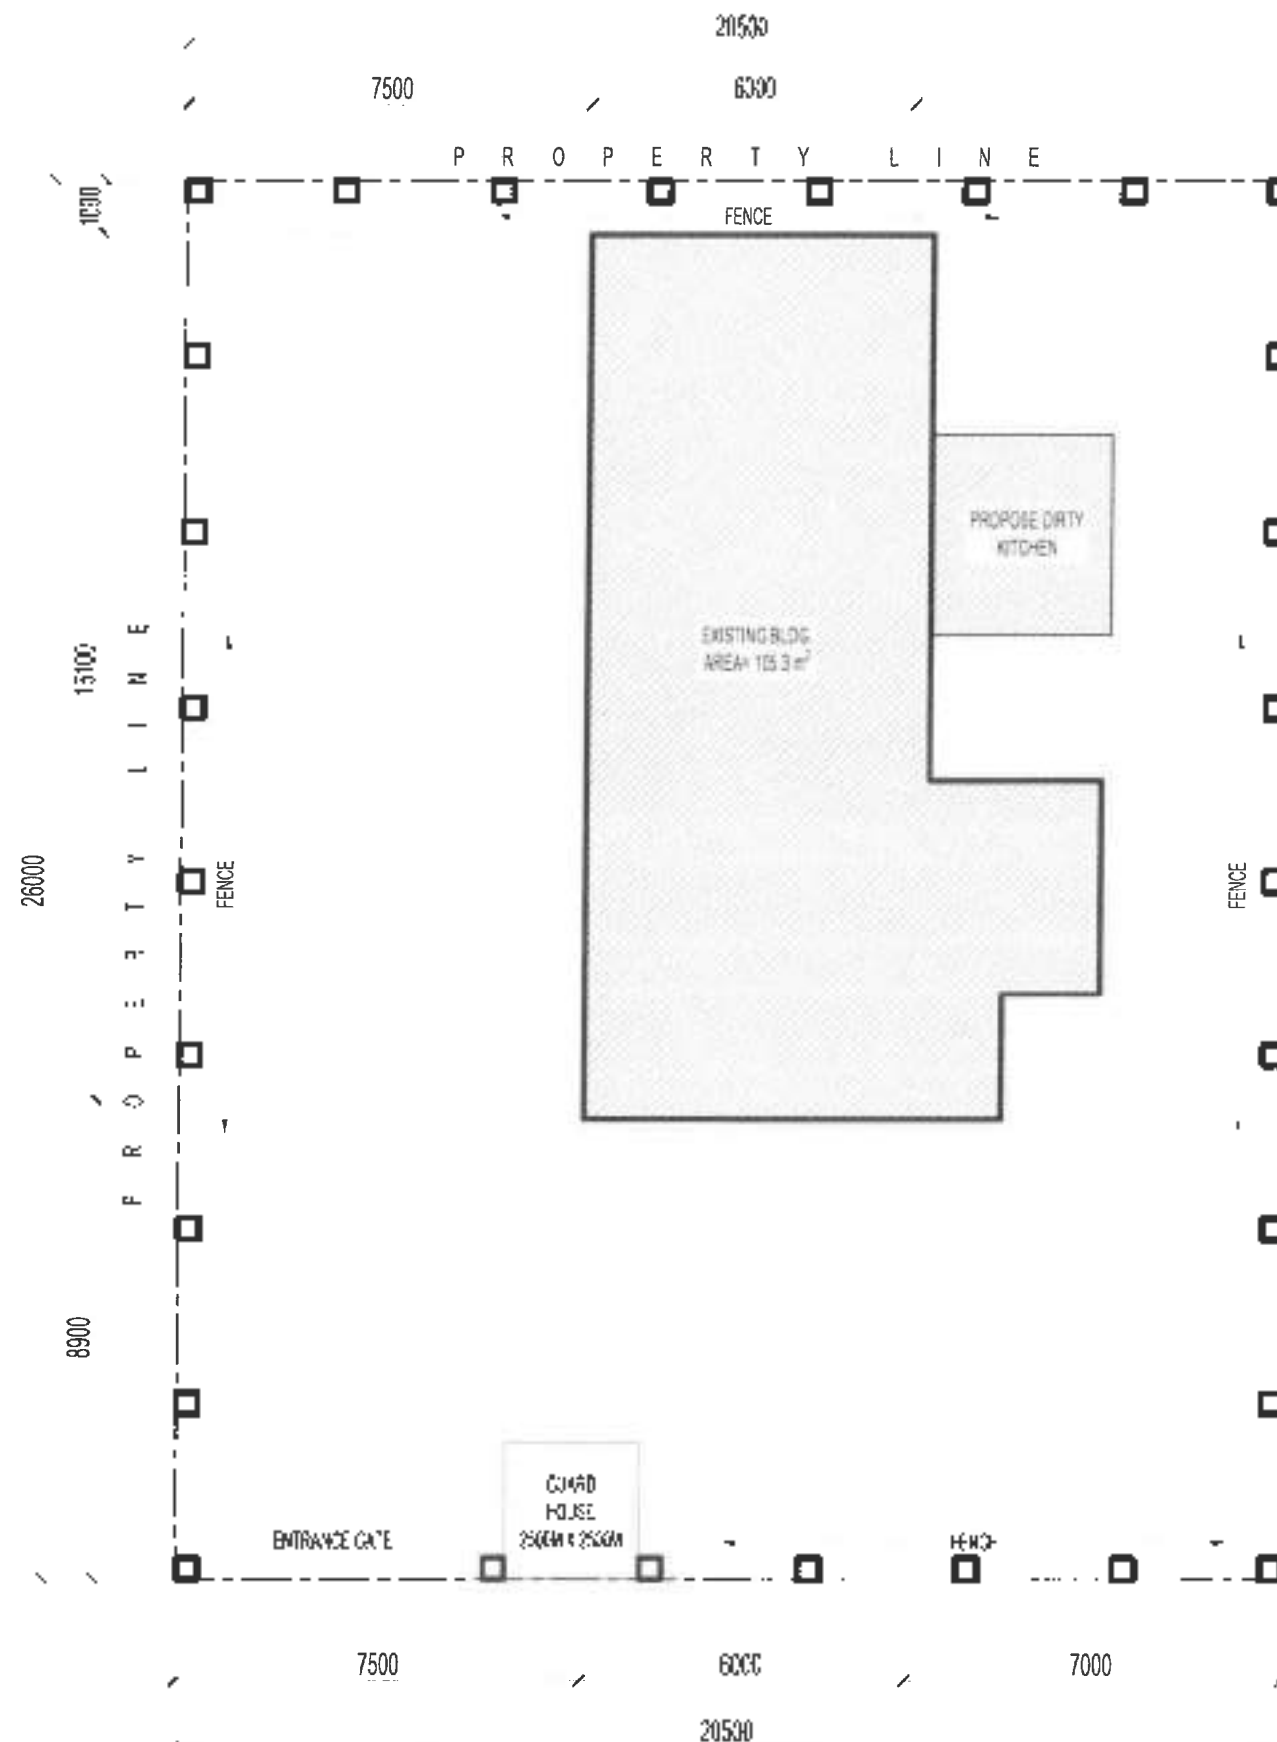


ACTUAL FENCE

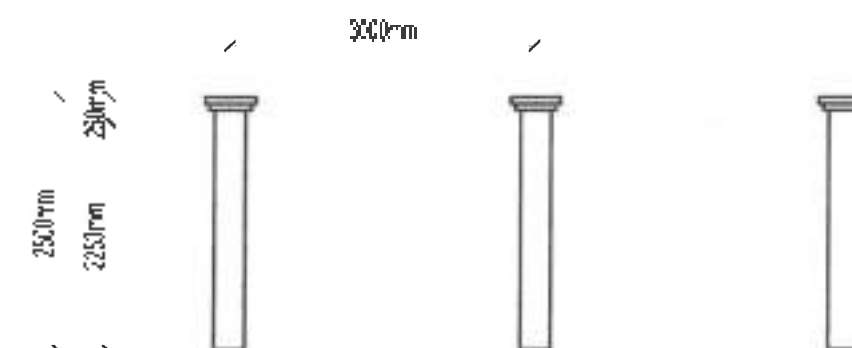

ACTUAL CONCRETE FENCE
Scale 1:50 Notes

PERIMETER FENCE
Scale 1:95 Notes

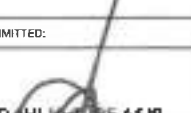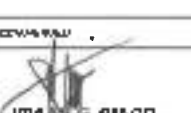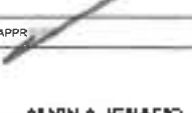
--	--	---	--	---	--	---	---	---



FRONT SIDE



GUARD HOUSE AND FRONT CHAIN FENCE



PROPOSED LOCATION OF NEW KITCHEN



PROPOSED LOCATION OF EXTENSION



FRONT YARD



EXISTING CANTILEVER AREA



FACADE

REAR



WATER PUMP, PRESSURE TANK & GENERATOR ROOM



GUARD HOUSE, WAITING AREA, MOTORCYCLE PARKING

SITE PICTURES

SITE PICTURE

Scale: 1:100 Date: 05/19/2019





CSC PERSPECTIVE


--	---	---	--	---	--	---------------------------	-----------------------------

CSC Right Side View POWER HOUSE, COMFORT ROOM & DIRTY KITCHEN



PROPOSE DIRTY KITCHEN

Scale 1:75






DATE SUBMITTED

10/10/2019

DRAFT

ENGR. PALANCA
GERALDINE M. JAMBAROMA

REVIEWED

JOSE C. GONZALES
ASST. DIR. OF CIVIL ENGINEERING

SUBMITTED

D. HILARIO DE ASIS
CHIEF OF CIVIL ENGINEERING

RECOMMENDED

VICTOR G. BLACO
ASST. DIR. OF CIVIL ENGINEERING

APPROVED


ALVIN A. IGNACIO
DIRECTOR

REVISION

R-27
07/19


DATE

7
19

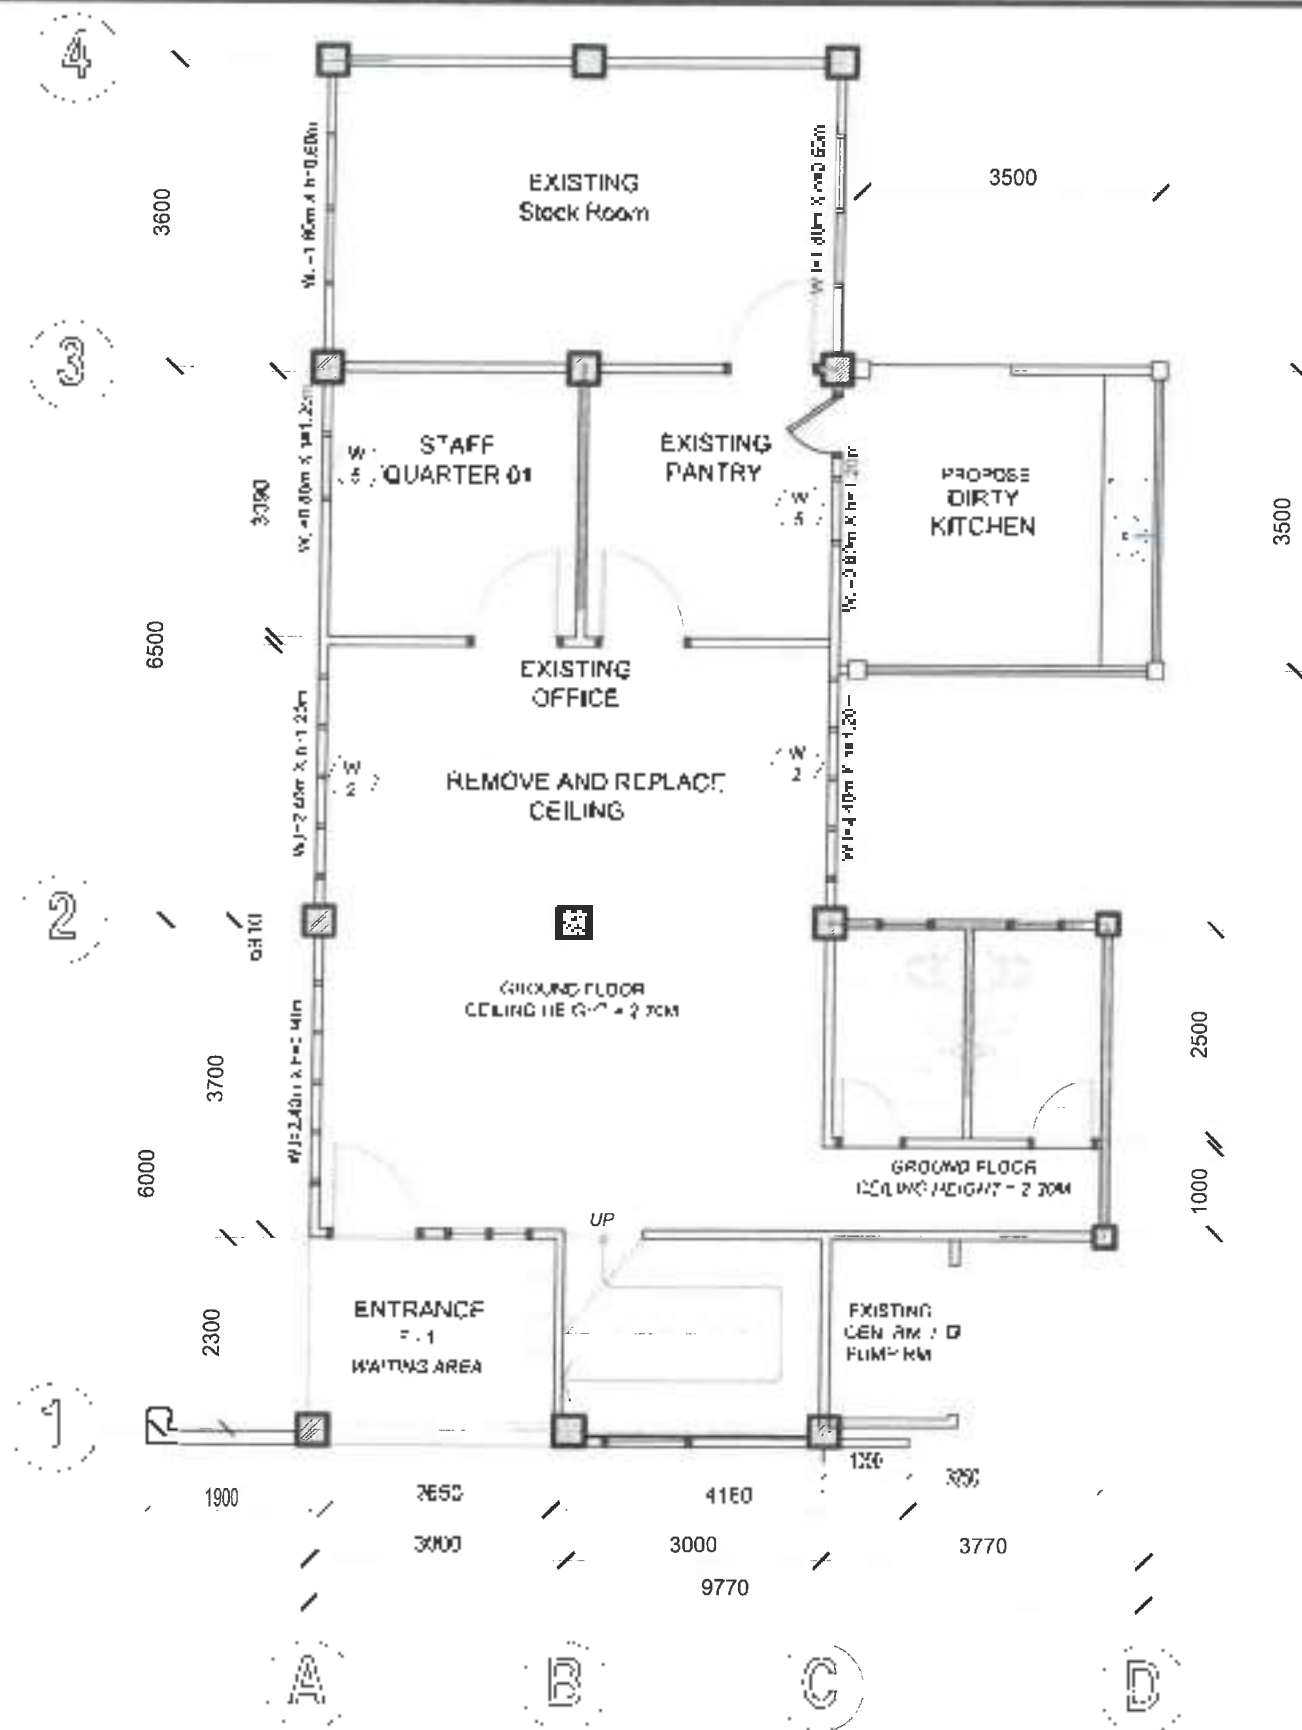


FLOOR PLAN Scale: 1/4" = 1'-0"

DEPARTMENT OF PUBLIC WORKS AND HIGHWAYS REGIONAL OFFICE NO. 01 NORTHERN SAMAR PROV. DISTRICT OFFICE NO. 01 OF Catarman, Samar	PROJECT NAME & LOCATION REPAIR/MAINTENANCE OF CO BUILDING CIVIL SERVICE COMMISSION BUILDING UEP ZONE I, CATARMAN, NORTHERN SAMAR	DESIGNER F. 
--	---	------------------------------------	---	---	--	---	--	---

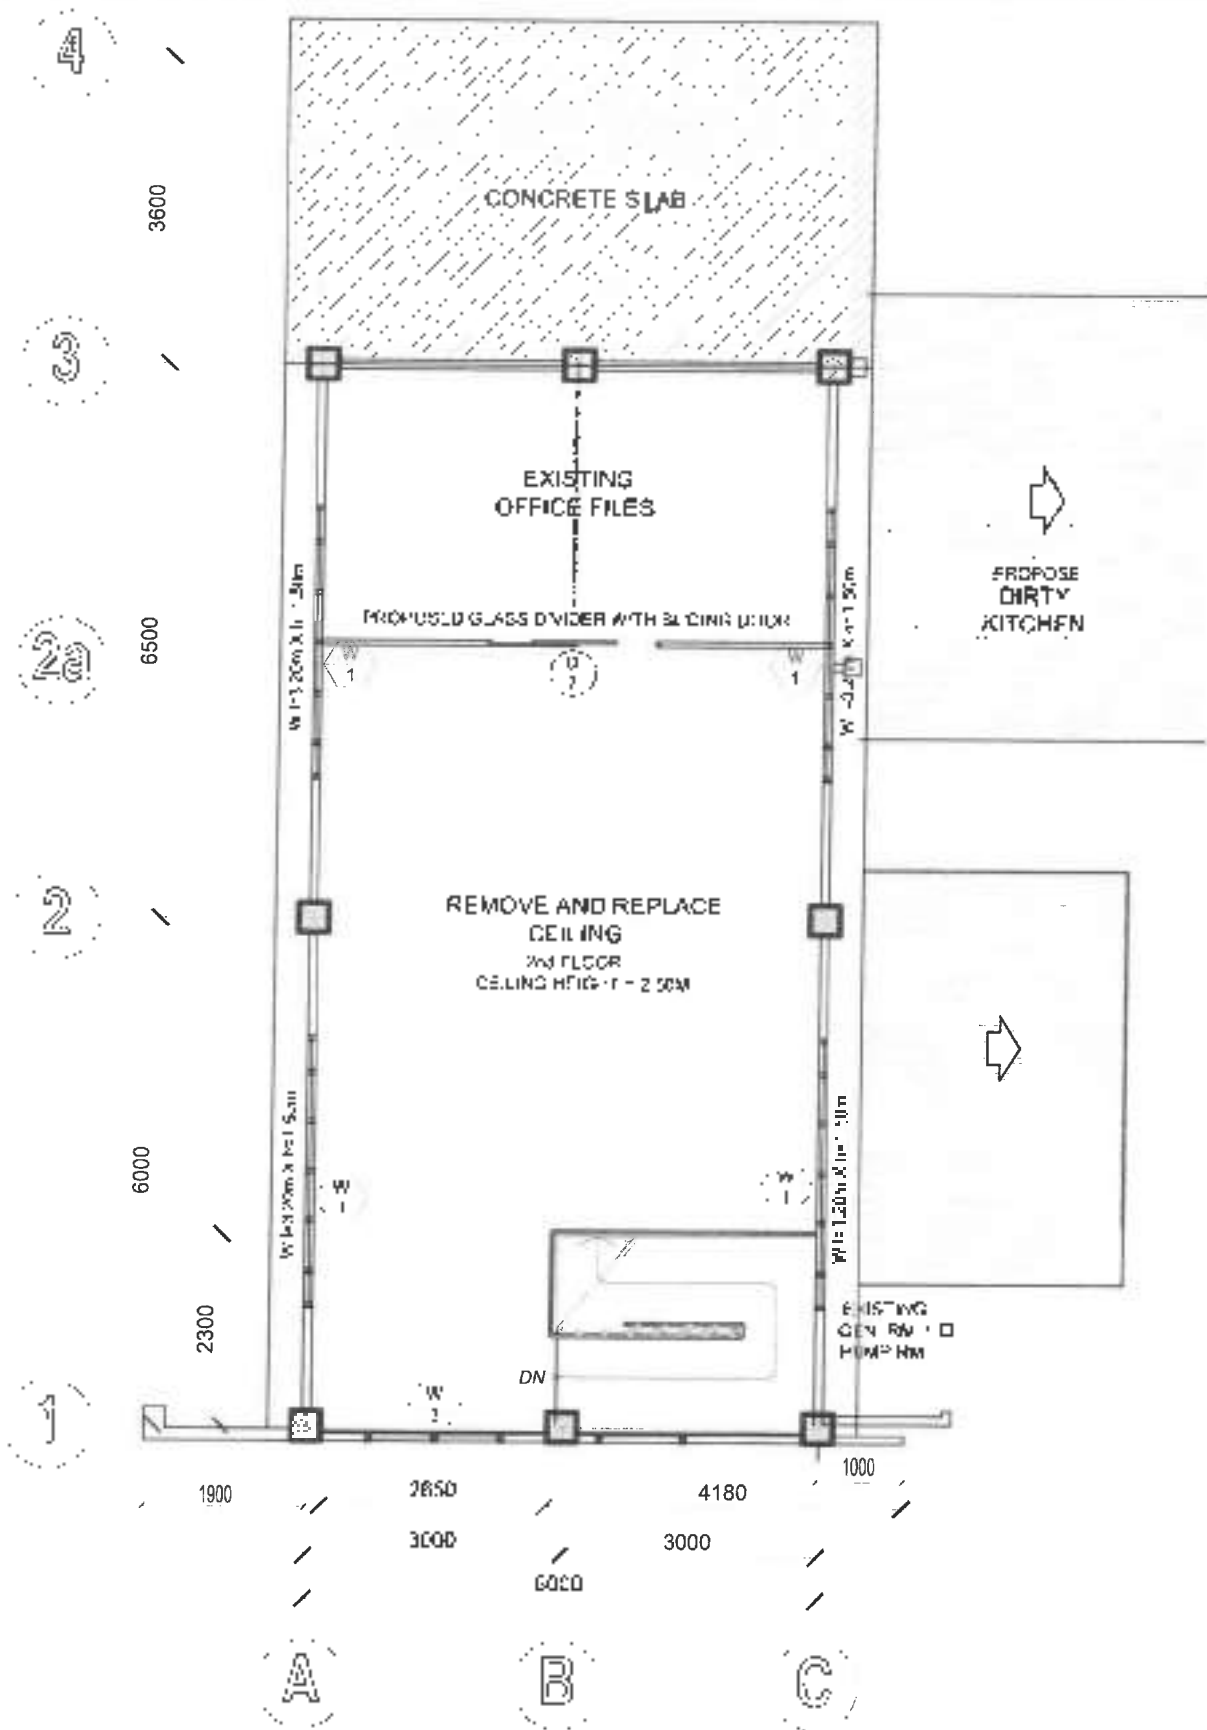



SECOND FLOOR PLAN
Scale 1:40


<i>[Signature]</i> REVIEWER JOSE C. CORRALES S.T. CHIEF, PLANNING AND DESIGN	SUBMITTED <i>[Signature]</i> SUBMITTER EDWIN DE ASIS S.T. CHIEF, PLANNING AND DESIGN	RECOMMENDED <i>[Signature]</i> RECOMMENDER VIRMANO BUACO S.T. CHIEF, PLANNING AND DESIGN	APPROVED <i>[Signature]</i> APPROVER ALYPIA A. IGNACIO DISTRICT ENGINEER	SET No. R-09 SHEET No. 9 19
---	---	---	--	---	--	--	--	--

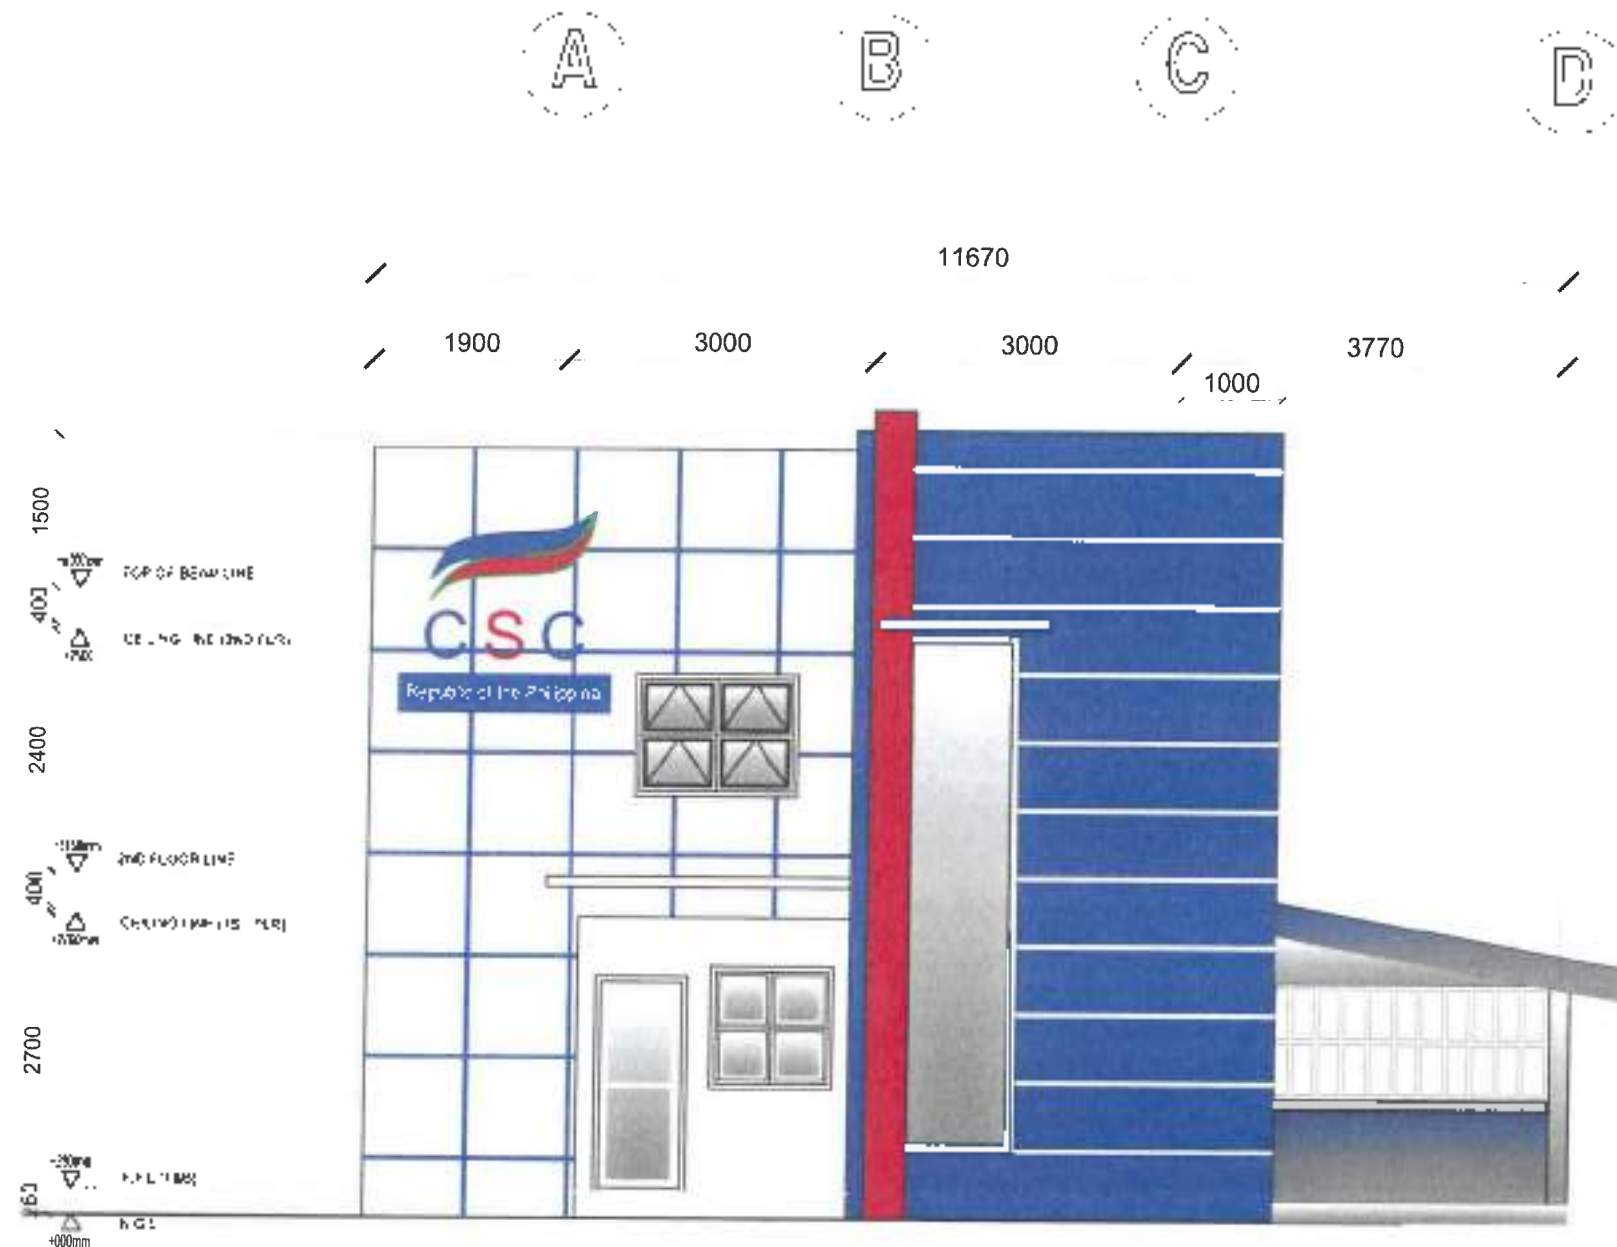

FRONT VIEW ELEVATION


Scale: 1:50 Meters

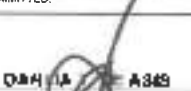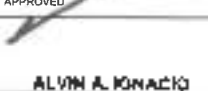BARARONA ENGINEER II	REVIEWED  JOSE C. GONZALES SUPERVISOR	SUBMITTED  DAN A. A348 DATE 10/10/19	RECOMMENDED  VIVIAN BIACO DATE 10/10/19	APPROVED  ALVIN A. KONACIO DATE 10/10/19	DATE 10/10/19
---	--	-------------------------------------	--	---	--	---	--	--------------------------

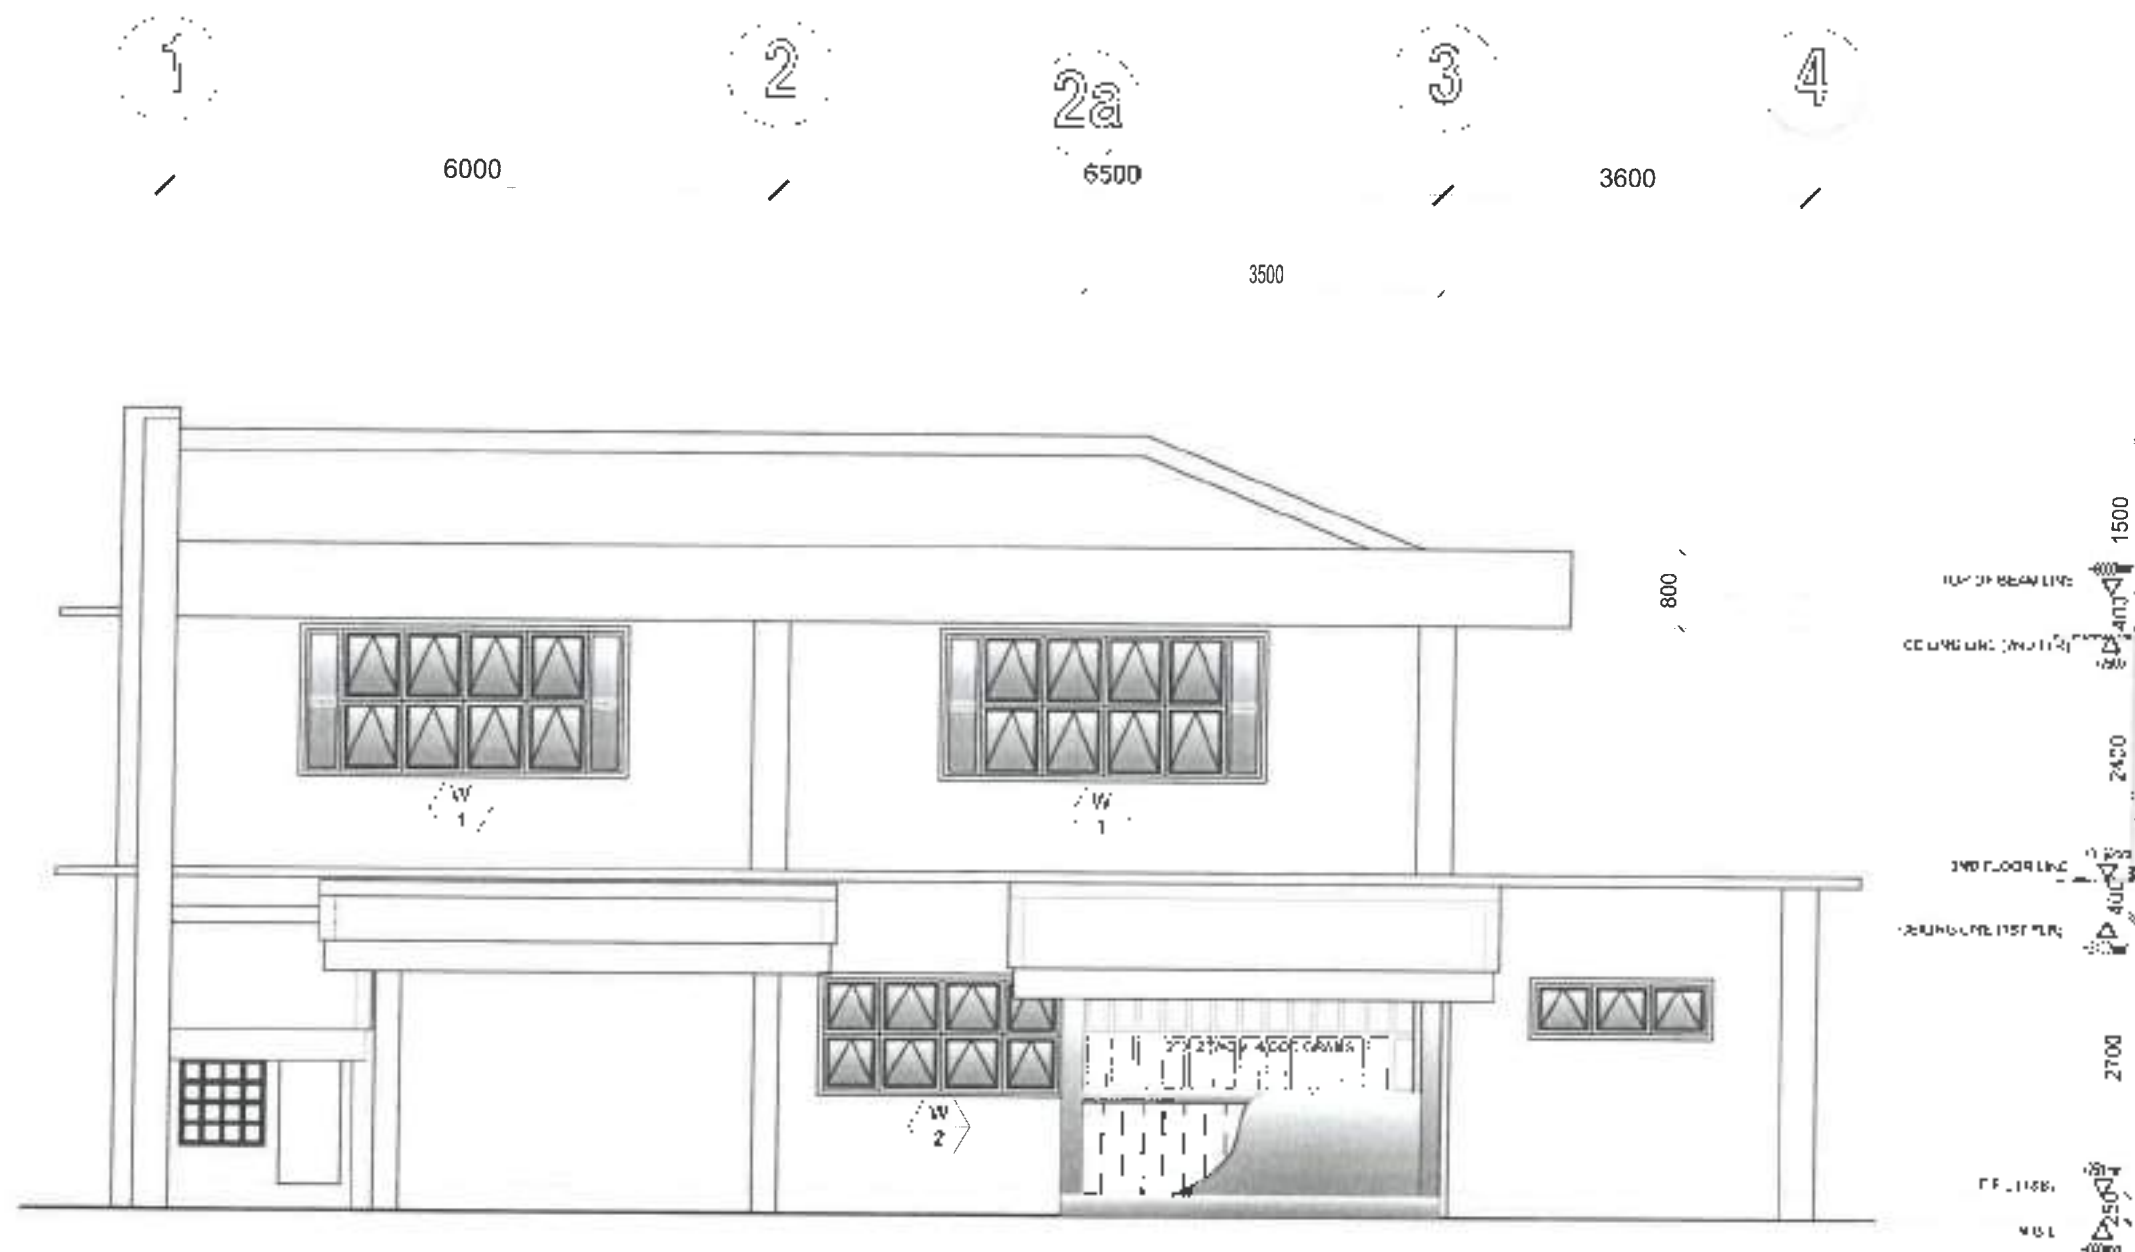


RIGHT SIDE VIEW ELEVATION
Scale: 1/50 meters


--	---	--------------------------------------	--	---------------------------------	-----------------------------------	---	---	-----------------------

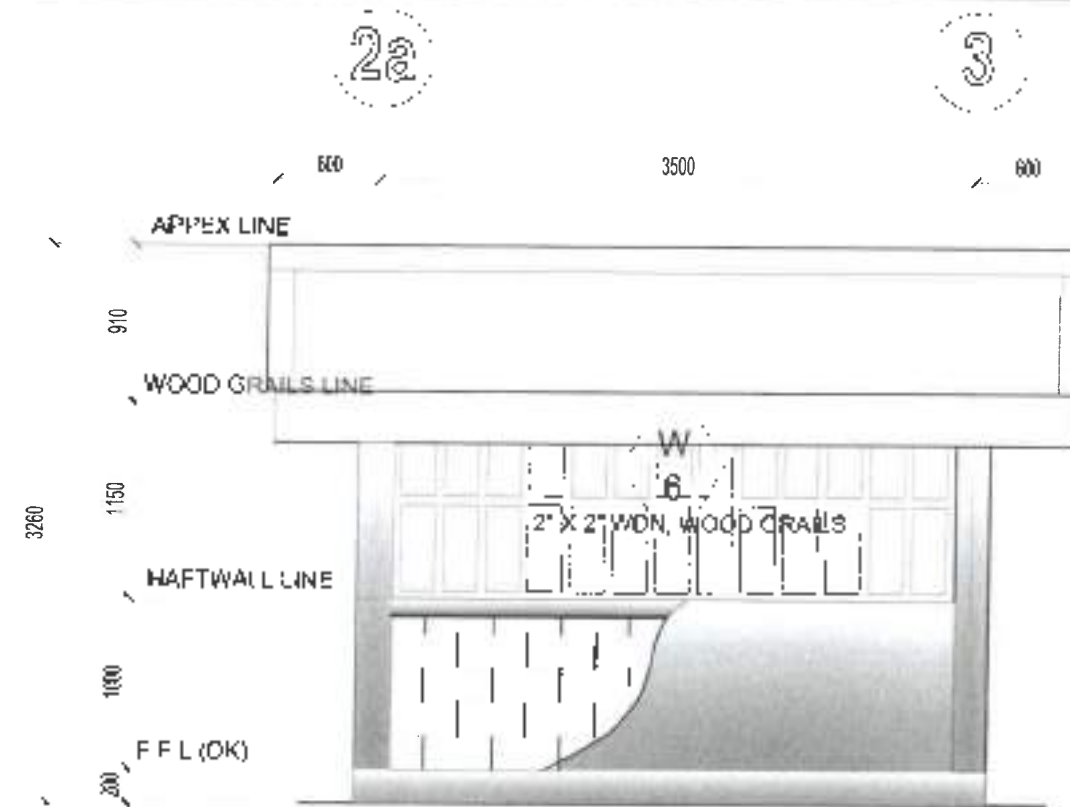


FRONT VIEW ELEVATION

Scale: 1/30 Meter

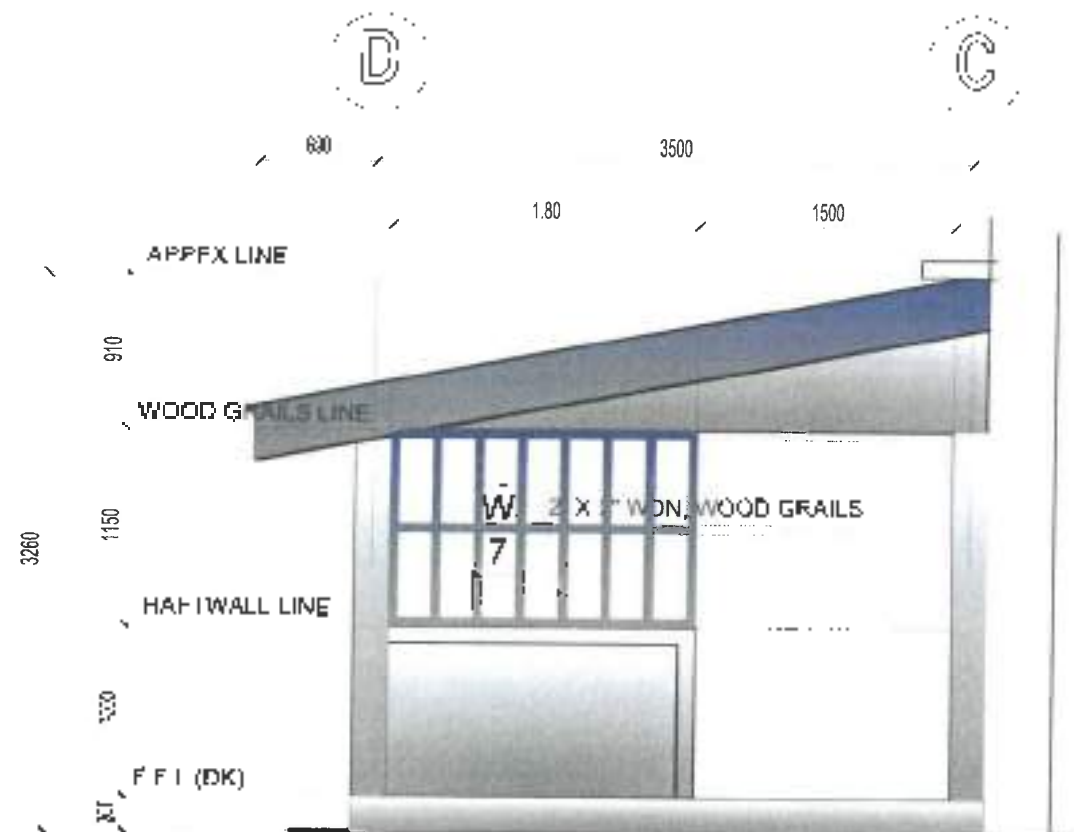

RIGHT SIDE VIEW ELEVATION

Scale: 1/30 Meter

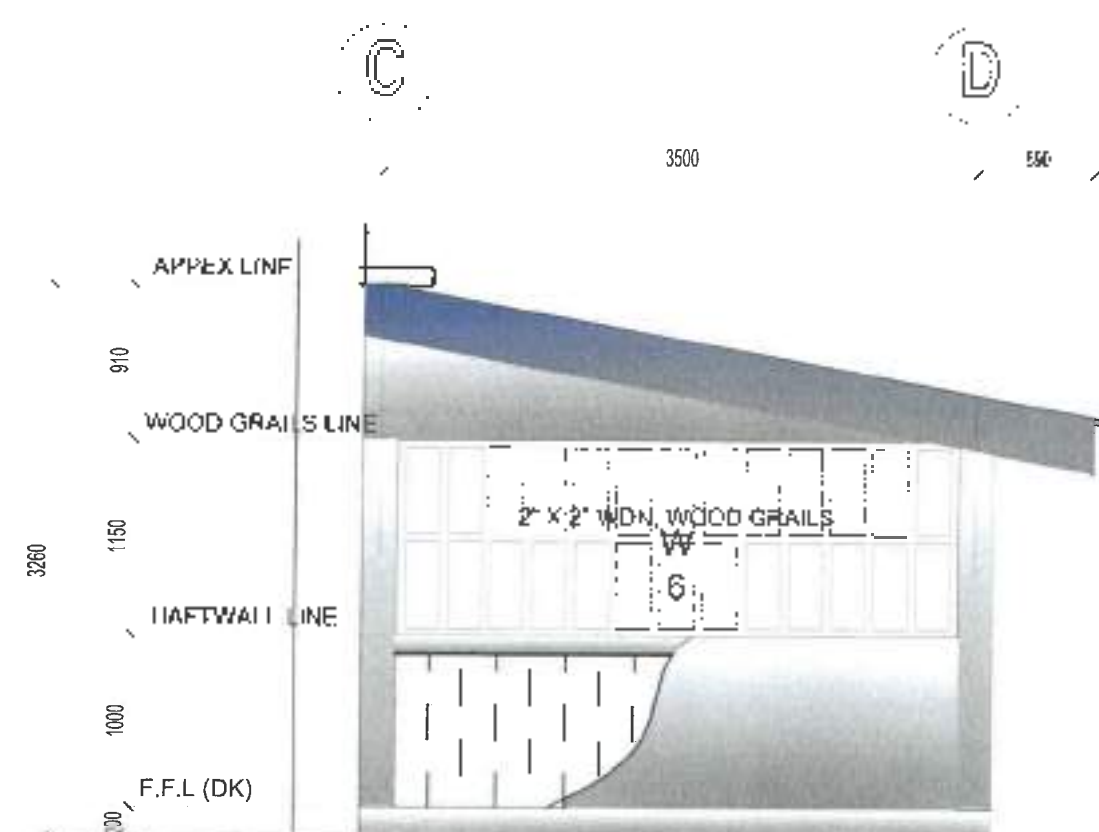

LEFT SIDE VIEW ELEVATION

Scale: 1/30 Meter

ENGINEER	REVIEWED BY JOSE C. MONREAL T. CHIEF, MAINT. SECTION	SUBMITTED BY DAHLAN DE ASIS CHIEF, OFFICE SECTION	RECOMMENDED BY VIVIANO BIACO CHIEF, OFFICE SECTION	APPROVED BY ALVIN A. IGNACIO DISTRICT ENGINEER	DATE 13/19
--	--	---	---	--	---	--	--	-----------------------

C

D

3500

690

4350

PRE-PAINTED GI CORRUGATED, #6 THK.

2" X 6" WDN, WEB MEMBERS

2" X 6" WDN, TOP CHORD

2" X 6" WDN, BOTTOM CHORD

2" X 3" WDN, PURLINS

1" X 12" WDN, PASCIA BOARD

600

NE

RAILS LINE

2" X 2" WDN, WOOD GRAILS

HAFT TRUSS DETAILS

Scale: 1" = 10' Notes:


---	--	--	--	---	---	--	--	--------------------------

4

3600

3

2a

6500

2

6000

1

1.90

3000


6000

3000


A

B

C

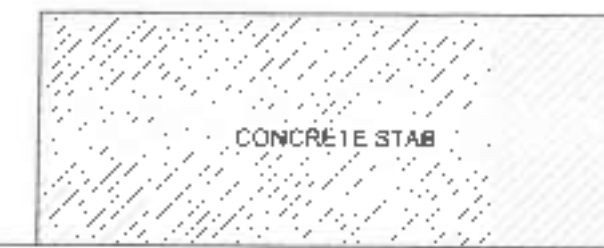

CONCRETE SLAB


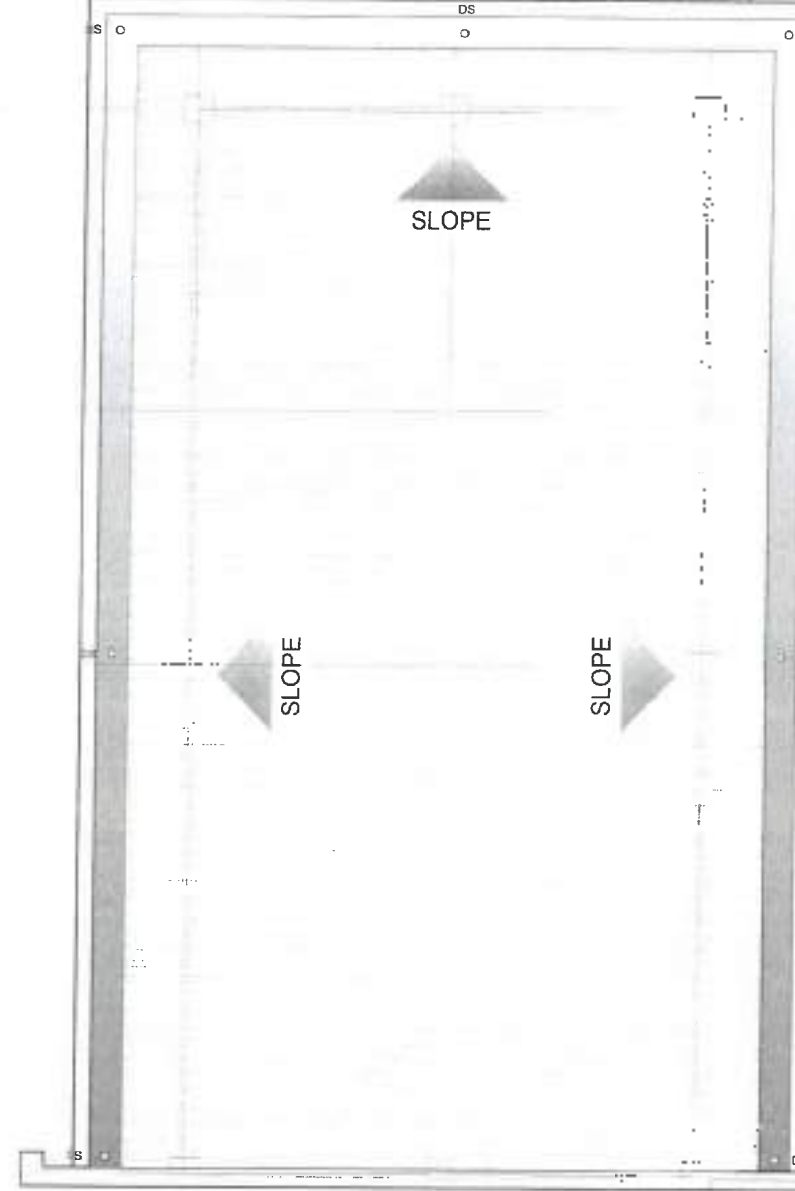


DS

1:12 WITH FENCE & RAILING

7' x 8' WITH 1" x 4" FENCE

2' x 4' WITH 1" x 4" FENCE

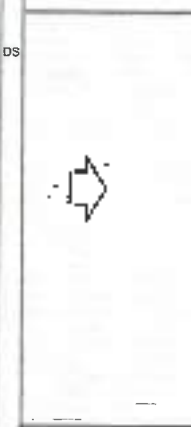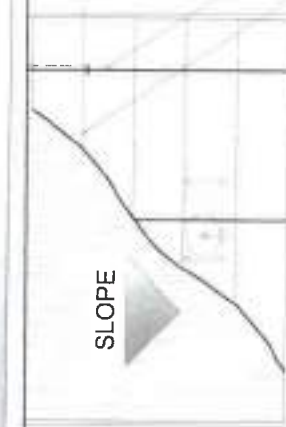

ROOF PLAN

3000' 1" 1500' 1" 1500' 1"



DEPARTMENT OF PUBLIC WORKS AND HIGHWAYS

PROJECT NAME & LOCATION
REPAIR/MAINTENANCE OF COASTAL HWY,
CIVIL SERVICE COMMISSION BUILDING
USP ZONE 1, CATARMAN, NORTHERN SARAN

PROJECT CONTENTS
ROOF PLAN

DRAFTED
LINDA P. BALANDO
DESIGNED
GERALDINE C. BARBARONA
ENGINEER II



REVIEWED
JOSE C. GONZALES
ASST. CHIEF, MAINTENANCE SECTION

SUBMITTED
DANILIA DE ASIS
OFFICE ASSISTANT

RECOMMENDED
VIVIAN B. BIACO
OFFICE ASSISTANT

APPROVED
ALVIN A. IGONCIO
DIRECTOR

DATE
R-15
15/19
15
19

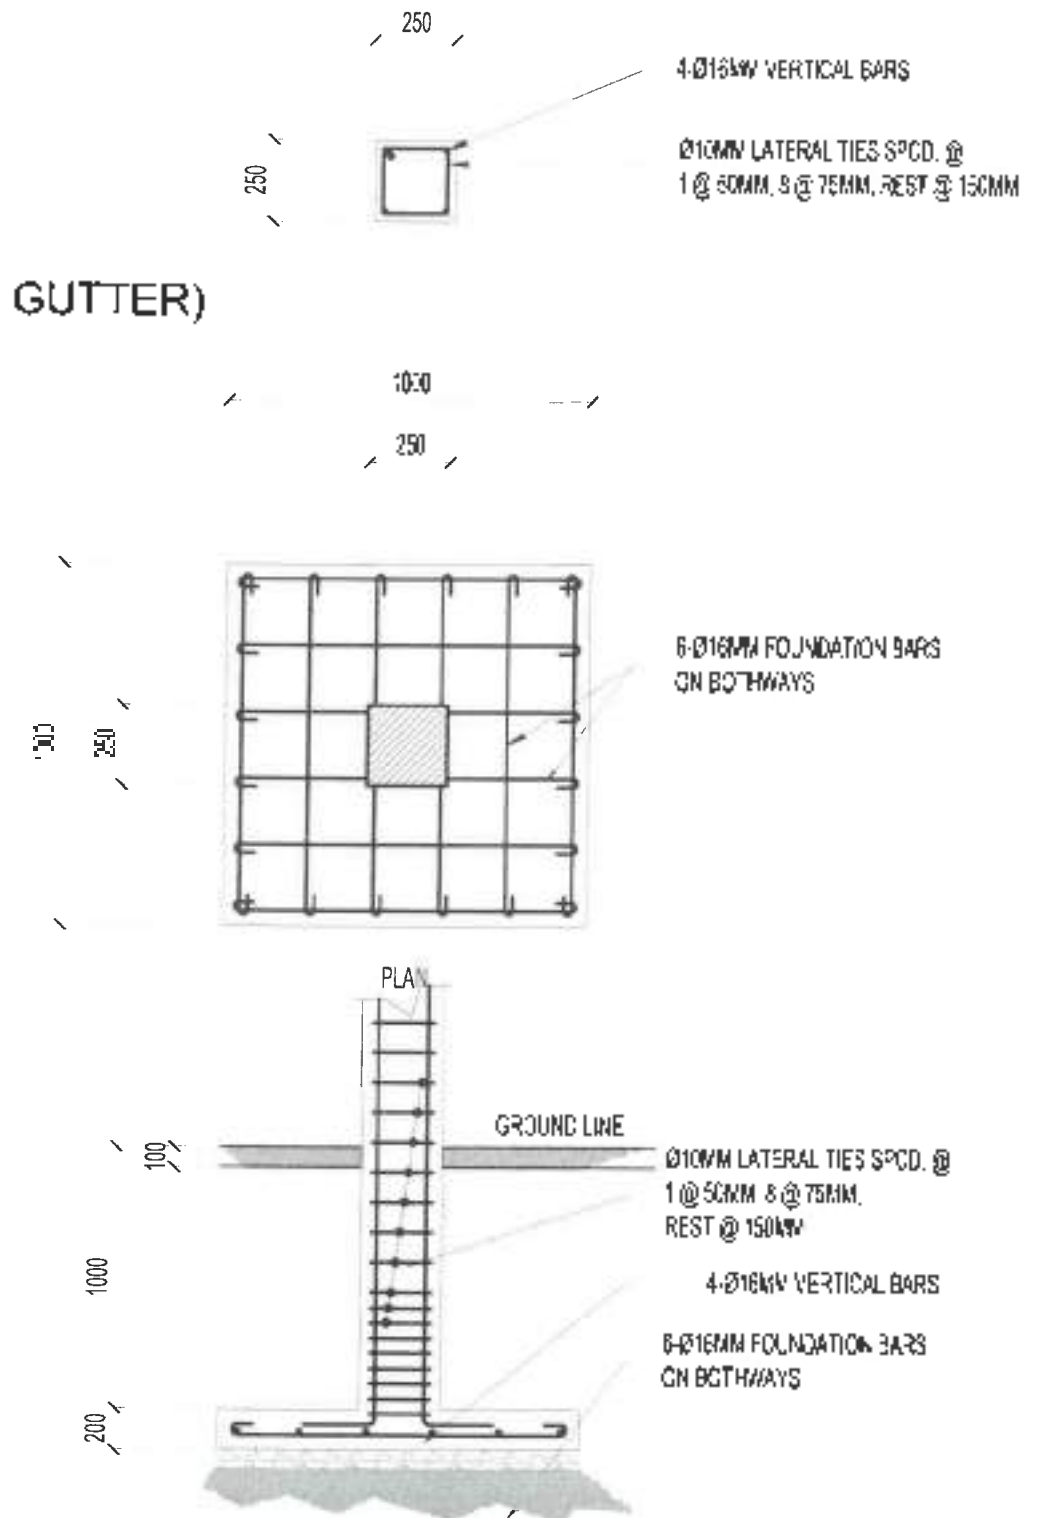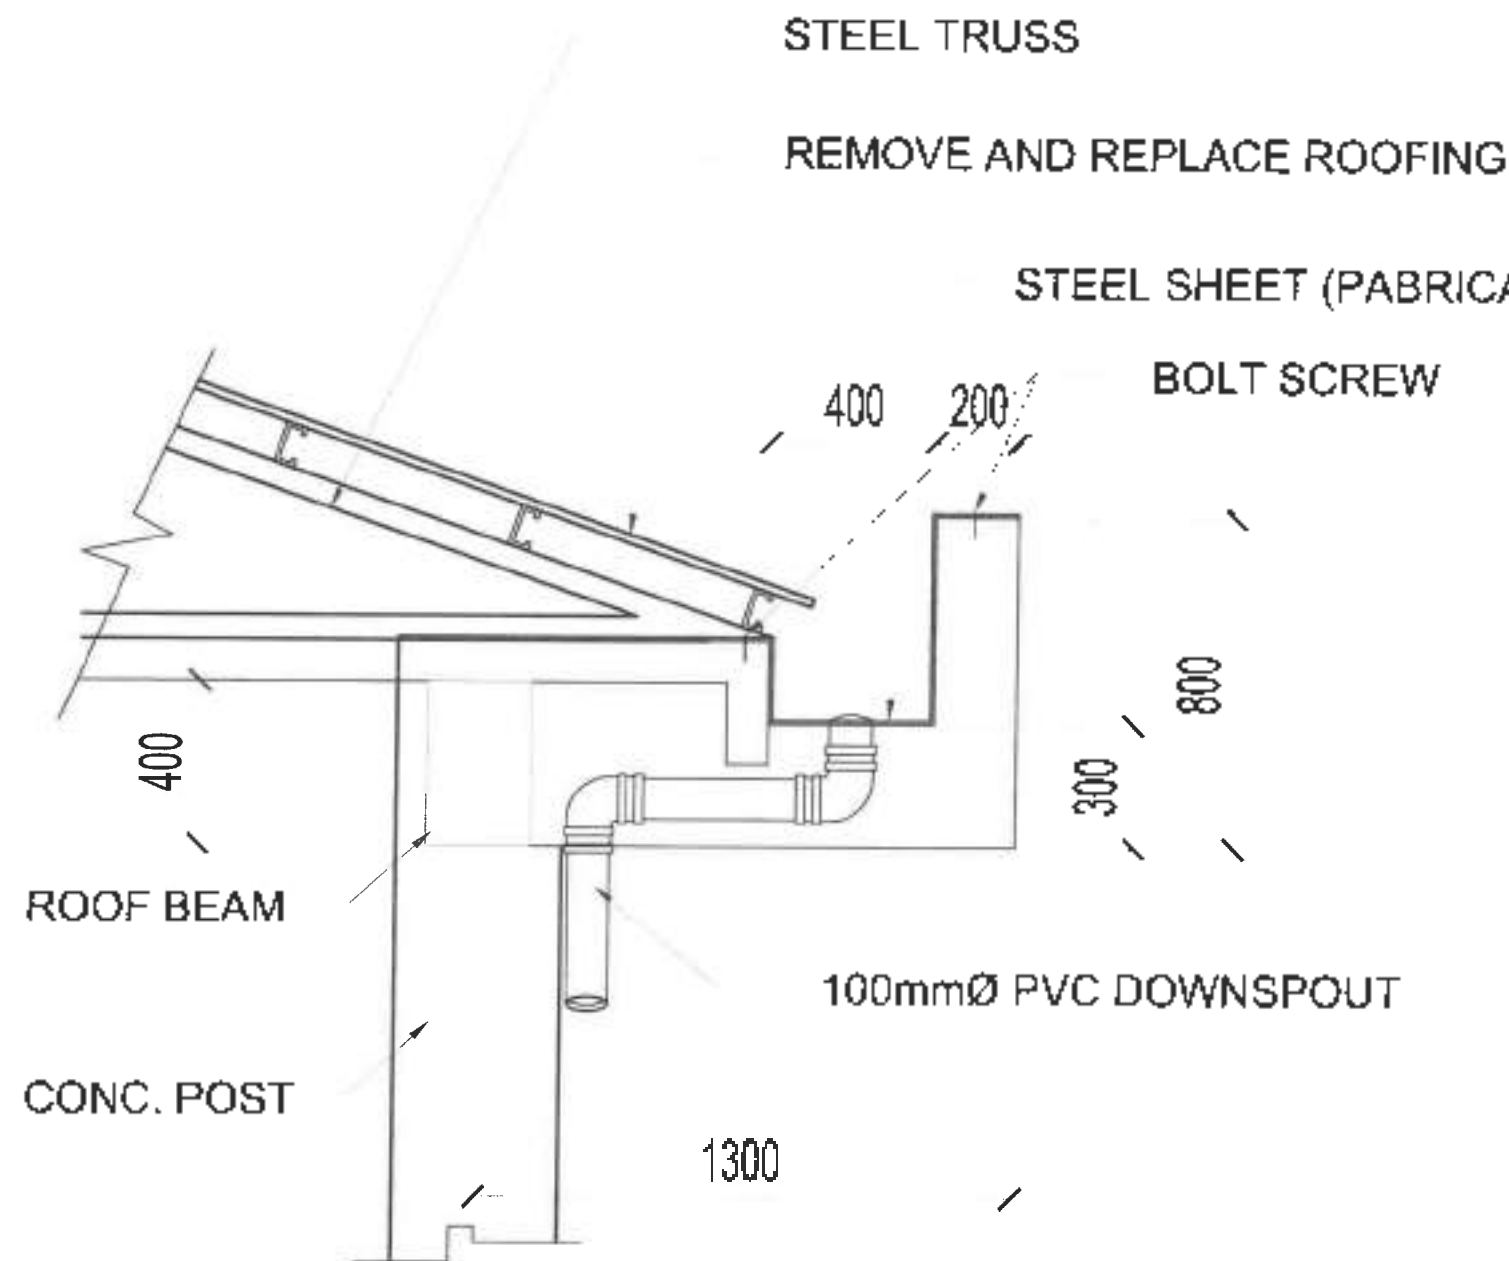

STEEL PLATE GUTTER (PABRICATED)


Scale: 1/16"

C1-F1

C1/F1 DETAILS

Free: 1/16"


---	---	-------------------------	--	-------------------------	-------------------------	-------------------------	-------------------------

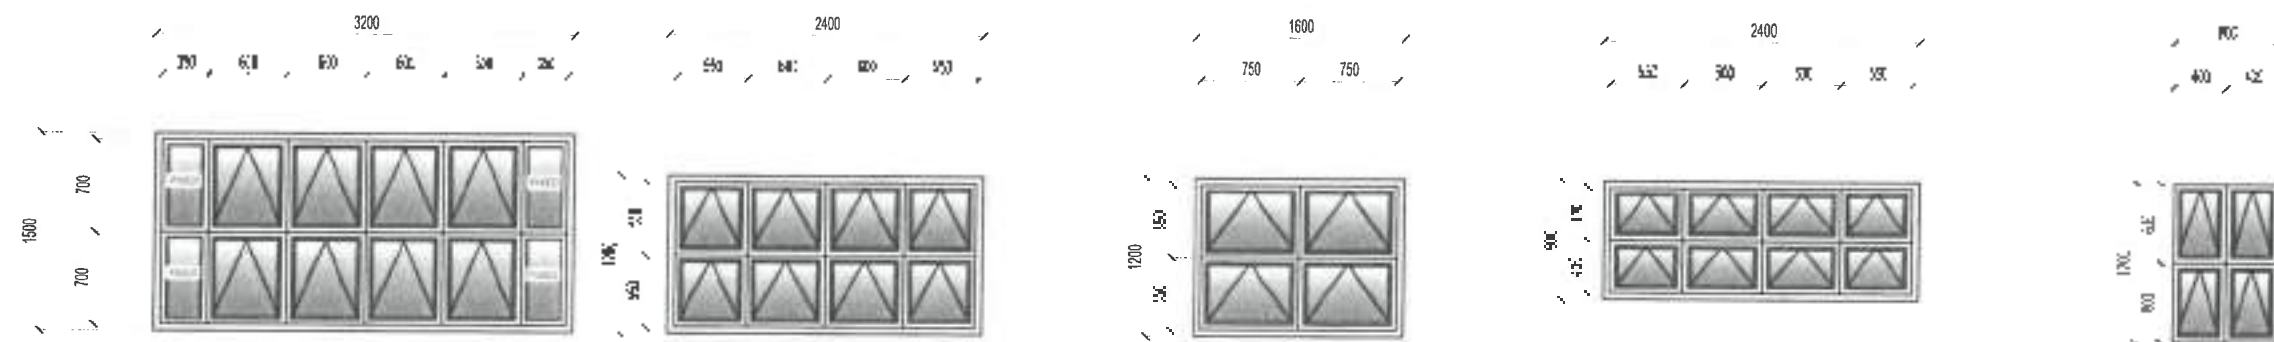


W 1
 1200MM X 1500MM CLEAR GLASS WINDOW WITH ANALOK ALUMINUM FRAMING (AWNING WINDOW)
 LOCATION: 2nd FLOOR, 4pcs

W 2
 2400MM X 1200MM CLEAR GLASS WINDOW WITH ANALOK ALUMINUM FRAMING (AWNING WINDOW)
 LOCATION: 1st FLOOR, 2pcs

W 3
 1800MM X 1200MM CLEAR GLASS WINDOW WITH ANALOK ALUMINUM FRAMING (AWNING WINDOW)
 LOCATION: 2nd FLOOR, 1pc

W 4
 2400MM X 900MM CLEAR GLASS WINDOW WITH ANALOK ALUMINUM FRAMING (AWNING WINDOW)
 LOCATION: 1st FLOOR, 1pc

W 5
 800MM X 1200MM CLEAR GLASS WINDOW WITH ANALOK ALUMINUM FRAMING (AWNING WINDOW)
 LOCATION: 1st FLOOR, 2pcs

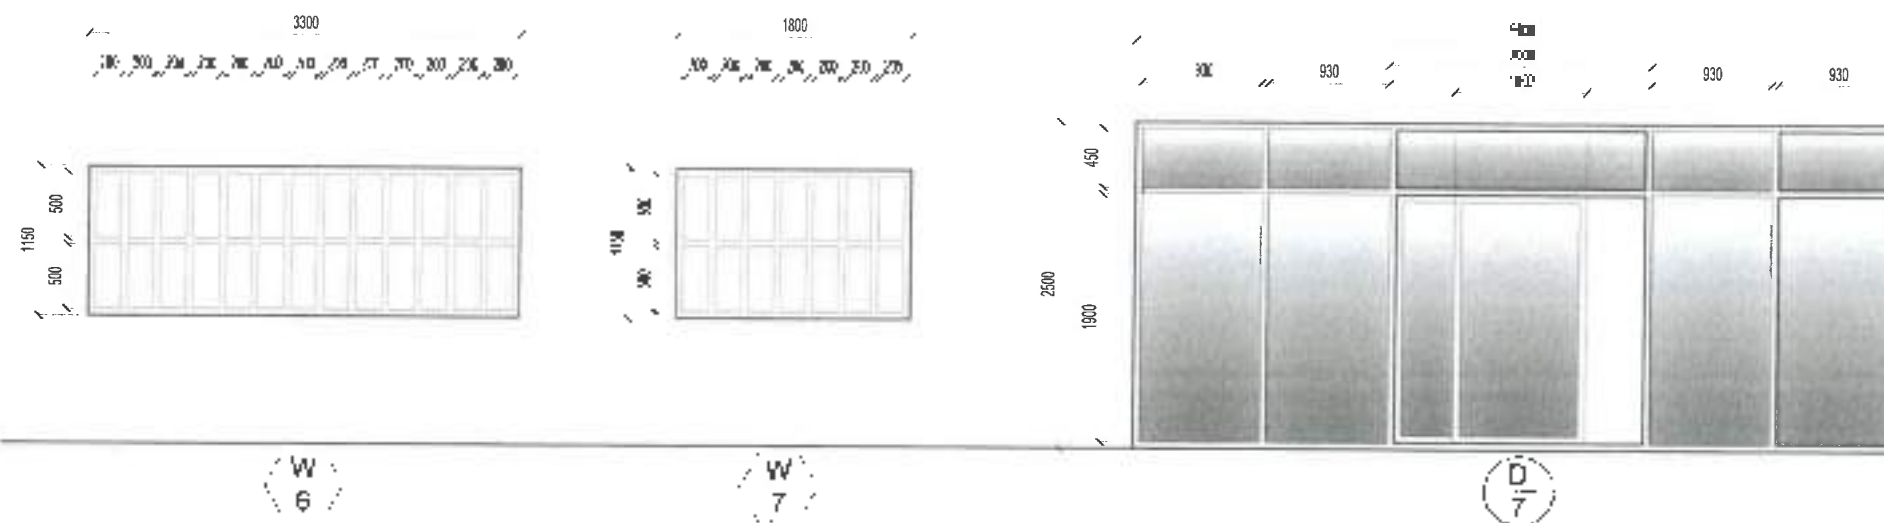

W 6
 3300MM X 1150MM 2" X 2" WOODCO GRILLS
 LOCATION: DIRTY KITCHEN, 2pcs


W 7
 1800MM X 1150MM 2" X 2" WOODCO GRILLS
 LOCATION: DIRTY KITCHEN, 1pc

D 7
 5900MM X 2500MM CLEAR GLASS WINDOW WITH ANALOK ALUMINUM FRAMING (1000mm @ 2000mm S. KING DOOR)
 LOCATION: 2nd FLOOR, 1pc

DOORS AND WINDOWS DETAILS



Scale: NTS


---	--	---	--	--	---	--	---	-------------------------------------

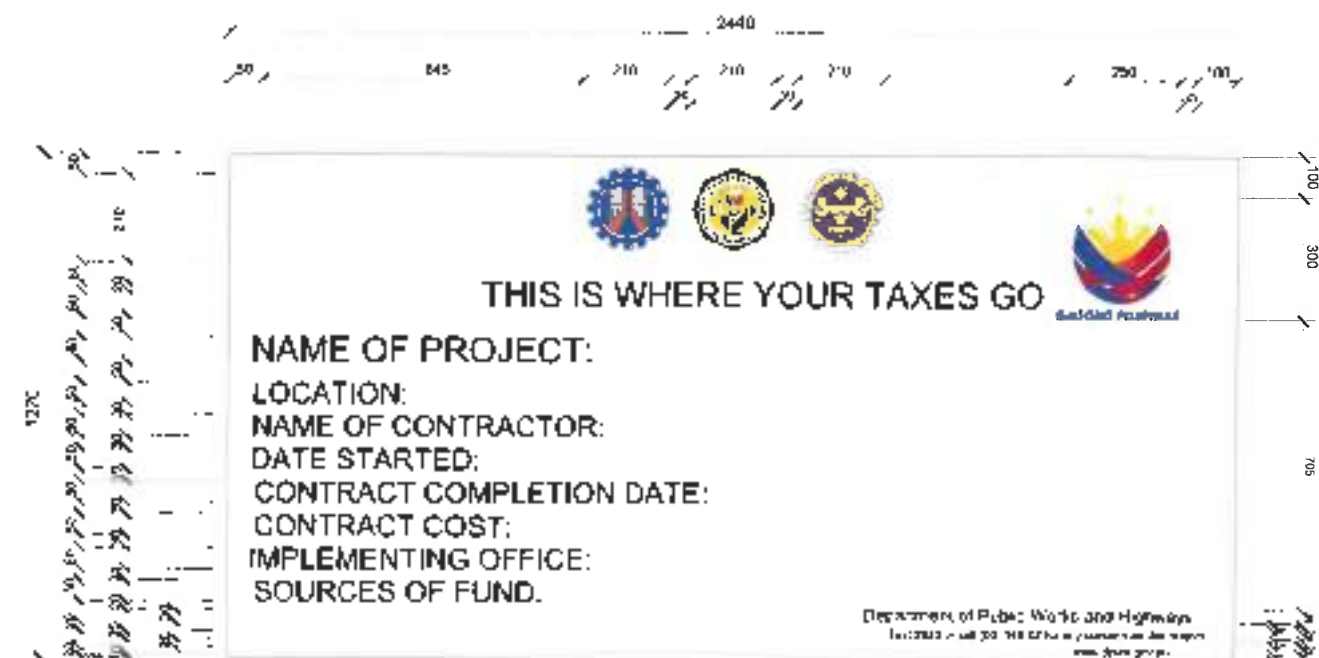

FRONT ELEVATION

TYP. SIDE ELEVATION

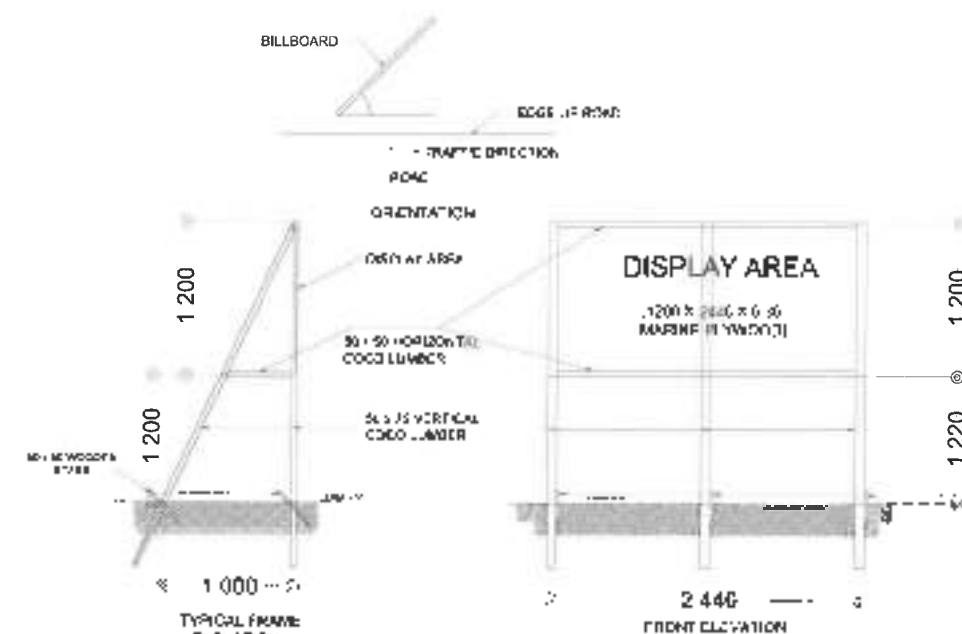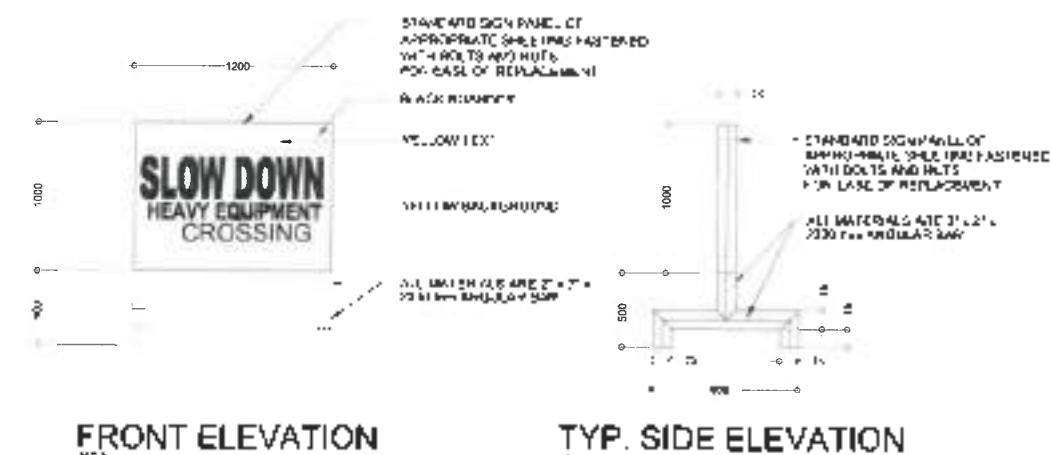

BILLBOARD FRAME

DPWH BILLBOARD FRAME




















COA STANDARD PROJECT BILLBOARD

SPECIFICATIONS:

1. TARPULIN, WHITE, 3 FT X 8 FT
2. RESOLUTION : 70 DPI
3. FONT : HELVETICA
4. FONT SIZE : MAIN INFORMATION - 3"
SUB-INFORMATION - 1"
5. FONT COLOR: BLACK
6. BACKGROUND COLOR: WHITE

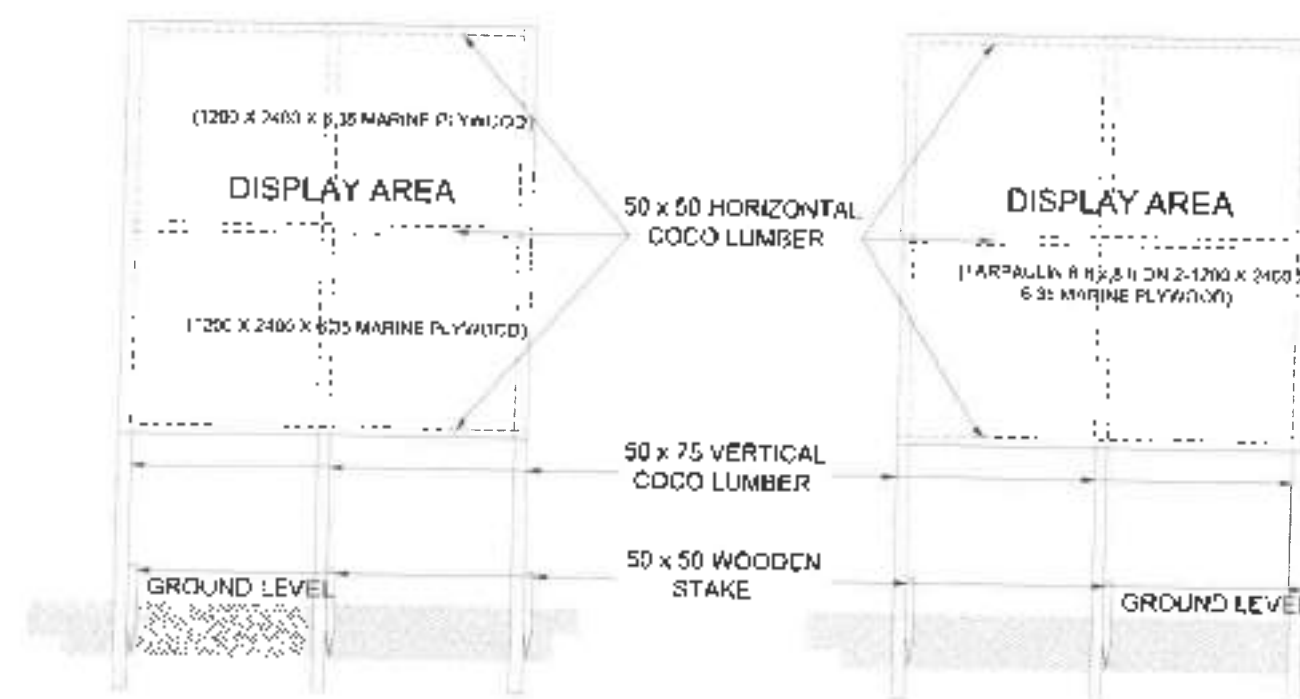

FRONT ELEVATION
(OPTION 1)

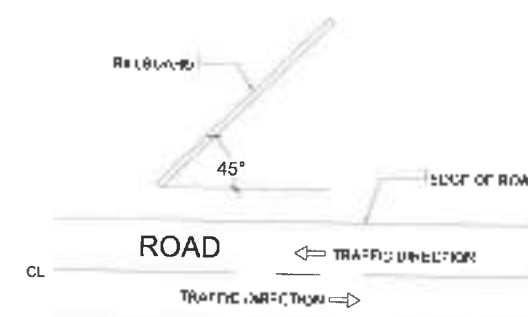

50 x 50 HORIZONTAL
COCO LUMBER

50 x 75 VERTICAL
COCO LUMBER

50 x 50 HORIZONTAL
COCO LUMBER

50 x 50 WOODEN
STAKE

DISPLAY AREA

COA BILLBOARD FRAME

(NOT TO SCALE. ALL DIMENSIONS ARE IN METERS)


---	--	---	---	------------------------------------	--------------------	--------------------	--------------------